


# KIRRAWEE BRICK PIT

## CONCEPT PLAN

NUMBER	DRAWING NAME
0001	COVER SHEET - VIEW FROM OAK ROAD
0002	VIEW FROM PRINCES HWY
0015	SITE PHOTOS
0016	SITE PHOTOS
0020	CONTEXT PLAN
0021	SITE CONTEXT AND ANALYSIS
0030	EXISTING SITE CONTOURS
0040	SITE PLAN
0041	LANDSCAPE PLAN
0100	TYPICAL TOP LEVEL RESIDENTIAL FLOOR PLAN
0110	TYPICAL RESIDENTIAL FLOOR PLAN
0120	UPPER GROUND FLOOR PLAN
0130	LOWER GROUND FLOOR PLAN
0140	BASEMENT 1 PLAN
0150	BASEMENT 2 PLAN
0160	BASEMENT 3 PLAN
0180	FLOOR PLANS BUILDING A TO C
0181	FLOOR PLANS BUILDING D,E,F,G AND H
0300	INDICATIVE SECTIONS EAST WEST (MASTERPLAN)
0301	INDICATIVE SECTIONS NORTH SOUTH (MASTERPLAN)
0302	INDICATIVE SITE SECTIONS
0400	SUN STUDY - WINTER
0401	SUN STUDY - SUMMER
0402	SUN STUDY PUBLIC AREAS
0500	INDICATIVE ELEVATIONS NORTH & EAST
0501	INDICATIVE ELVATIONS SOUTH & WEST
0502	INDICATIVE ELEVATIONS COLOURED
0503	INDICATIVE ELEVATIONS COLOURED
0600	INDICATIVE STAGING - LOWER GROUND STAGE 1
0602	INDICATIVE STAGING - UPPER GROUND STAGE 1
0603	INDICATIVE STAGING - UPPER GROUND STAGE 2
0604	INDICATIVE STAGING - UPPER GROUND STAGE 3

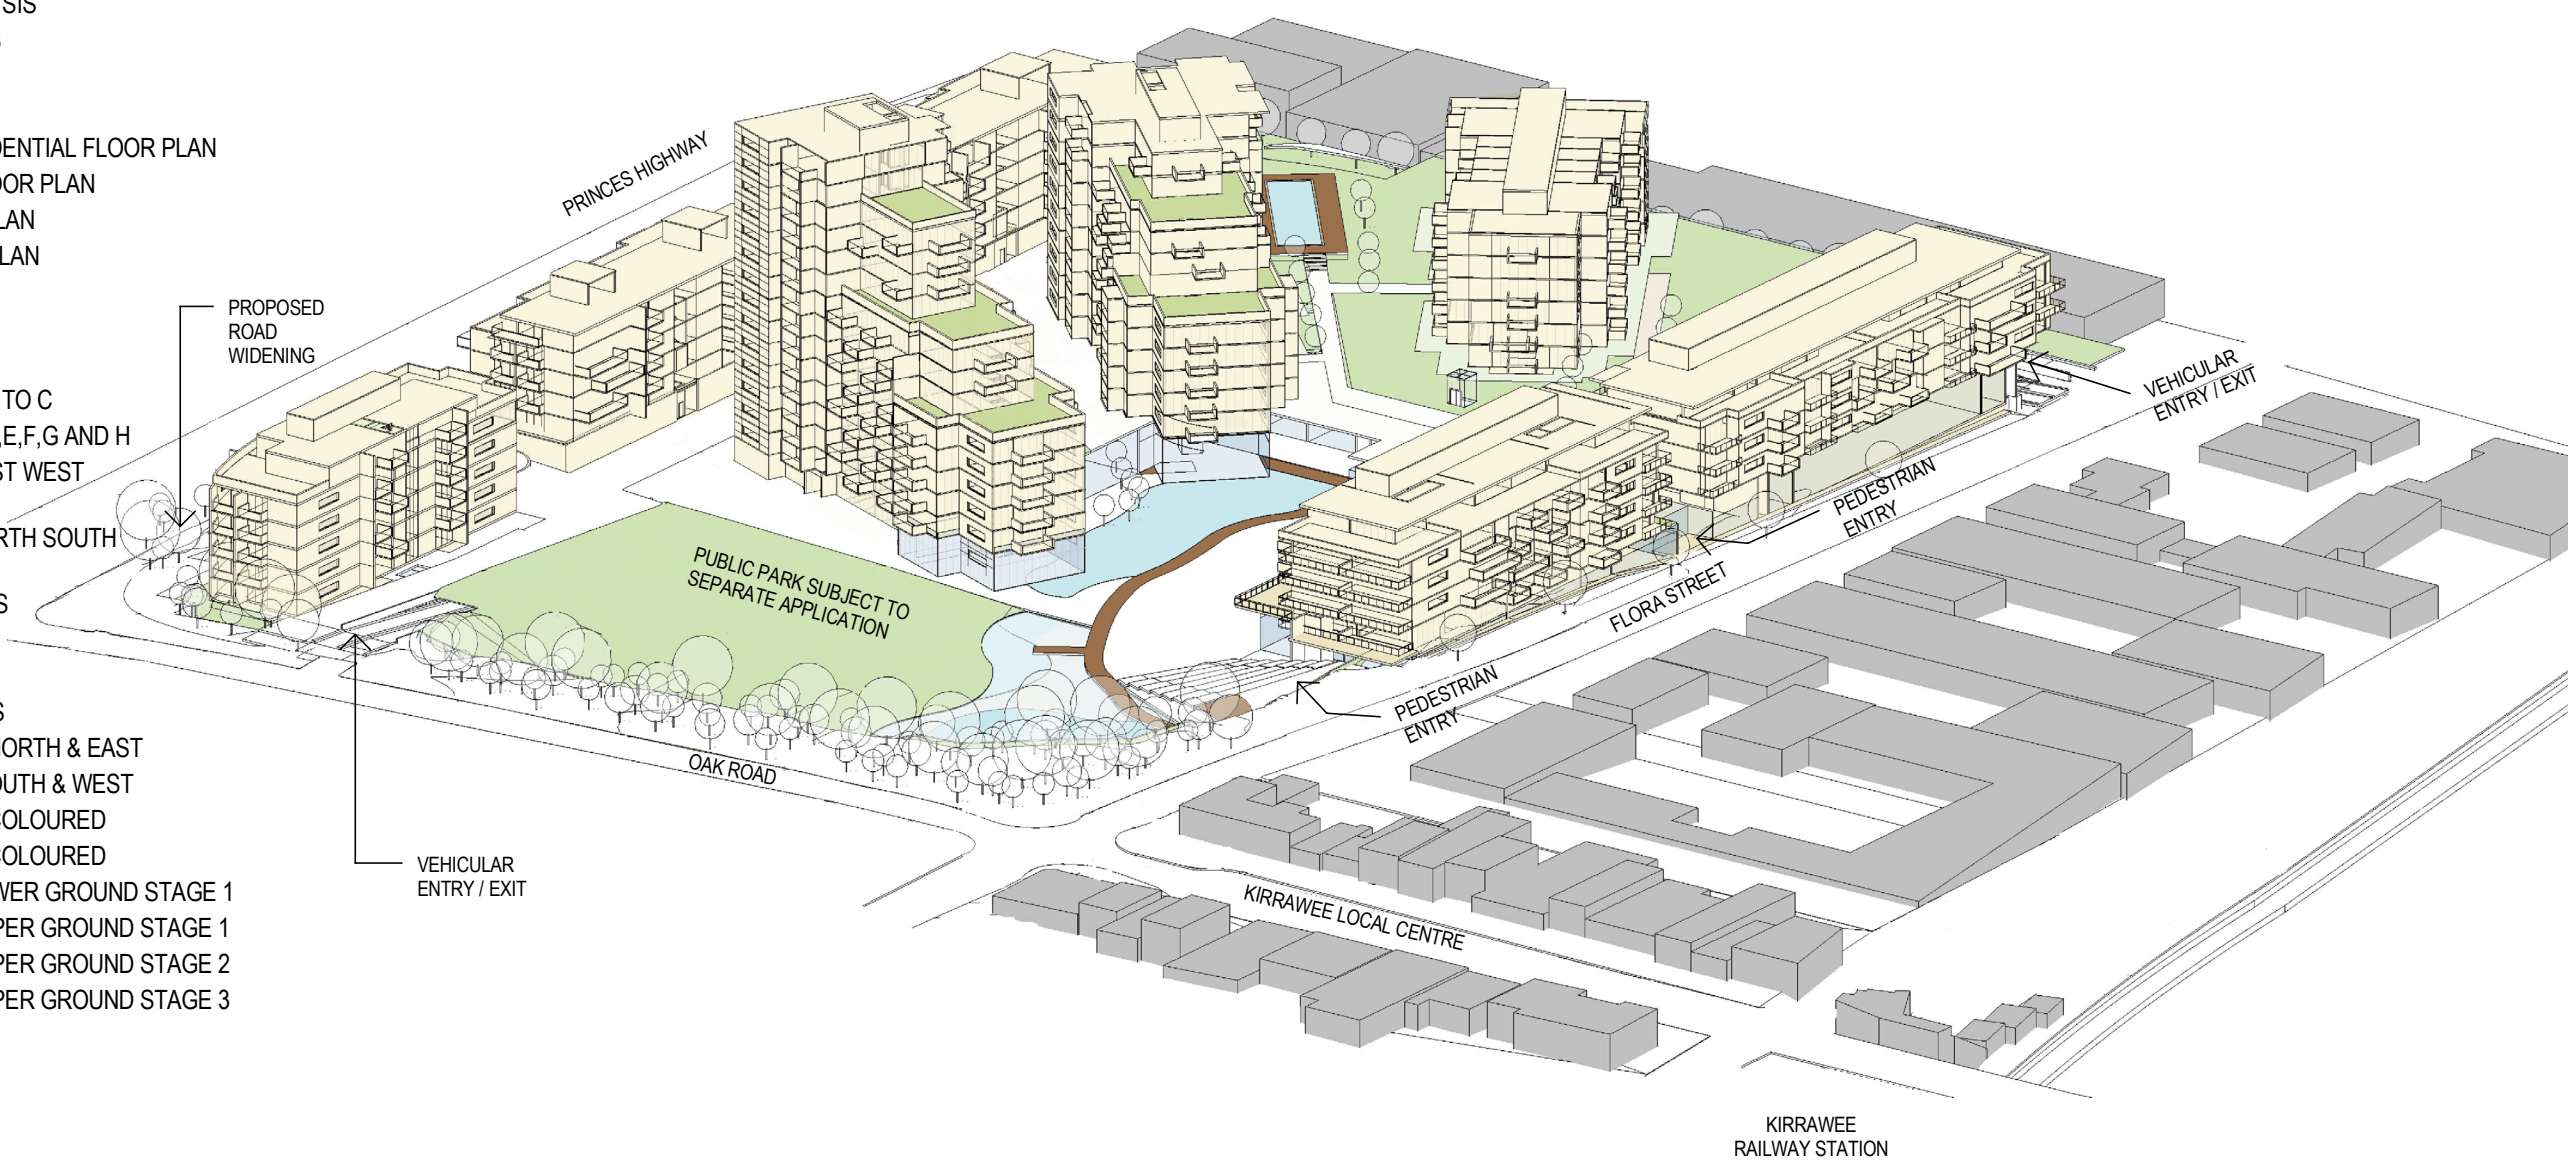

VIEW FROM OAK ROAD

NSW Registered & Nominated Architects: David Holm 5428, Geoffrey Lee 4223, Philip Bowen 4527

Australia Client  
Asia  
Europe Henroth Investments Pty Limited  
46-56 Kippax Street  
Surry Hills NSW 2010

woodhead™

DRAWING TITLE: COVER SHEET - VIEW FROM OAK ROAD			
PROJECT NAME: KIRRAWEE BRICK PIT		CLIENT NAME: HENROTH INVESTMENTS PTY LIMITED	
PROJECT NUMBER: 09211902	SCALE:	DRAWING NUMBER: 0001	DATE: 22/10/10
		REVISION NUMBER	