
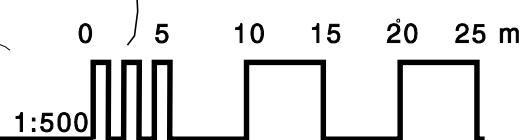


PERISHER VILLAGE REVISED CONCEPT PLAN STAGE 1

PERISHER VILLAGE DEVELOPMENTS PTY LIMITED

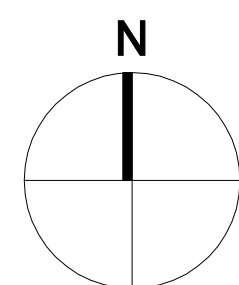

Title	GROUND FLOOR PLAN CONCEPT
Scale	1:1000 @ A3
Plot Date	09.11.11
Drawn	
Project No	10 419
Drawing no.	
Revision	B
Approved by	CP.02

LEGEND

EXISTING BUILDINGS

PROPOSED NPWS BUILDINGS

PROPOSED VILLAGE BUILDINGS

R RETAIL

ST STUDIO

1B 1 BED APARTMENT


2B 2 BED APARTMENT

3B 3 BED APARTMENT




PERISHER VILLAGE
REVISED CONCEPT PLAN
STAGE 1


PERISHER VILLAGE DEVELOPMENTS PTY LIMITED

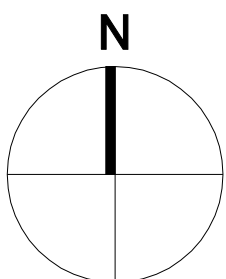


Title	TYPICAL FLOOR PLAN CONCEPT
Scale	1:1000 @ A3
Plot Date	09.11.11
Drawn	
Project No	10 419
Drawing no.	
Revision	B
Approved by	CP.03

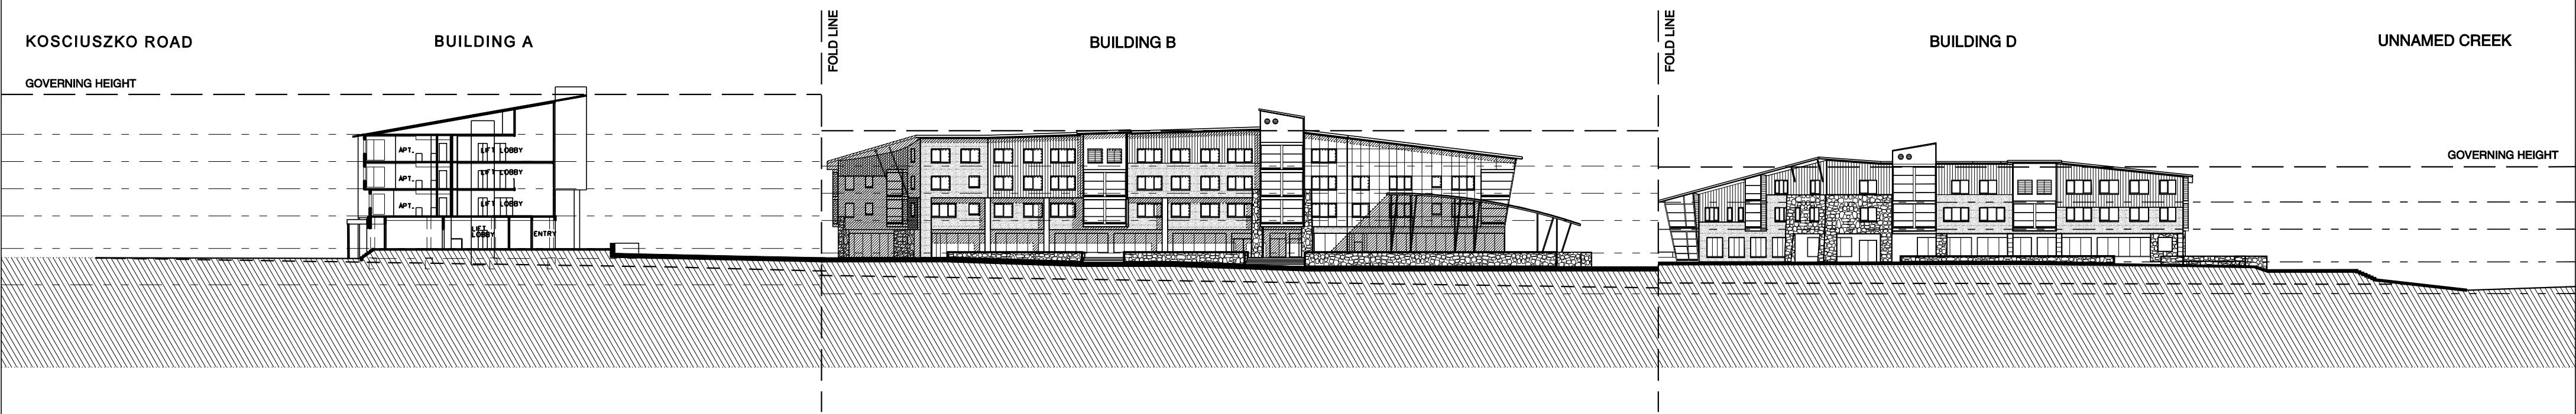


SITE SECTION A - ALONG PERISHER PLACE LOOKING WEST

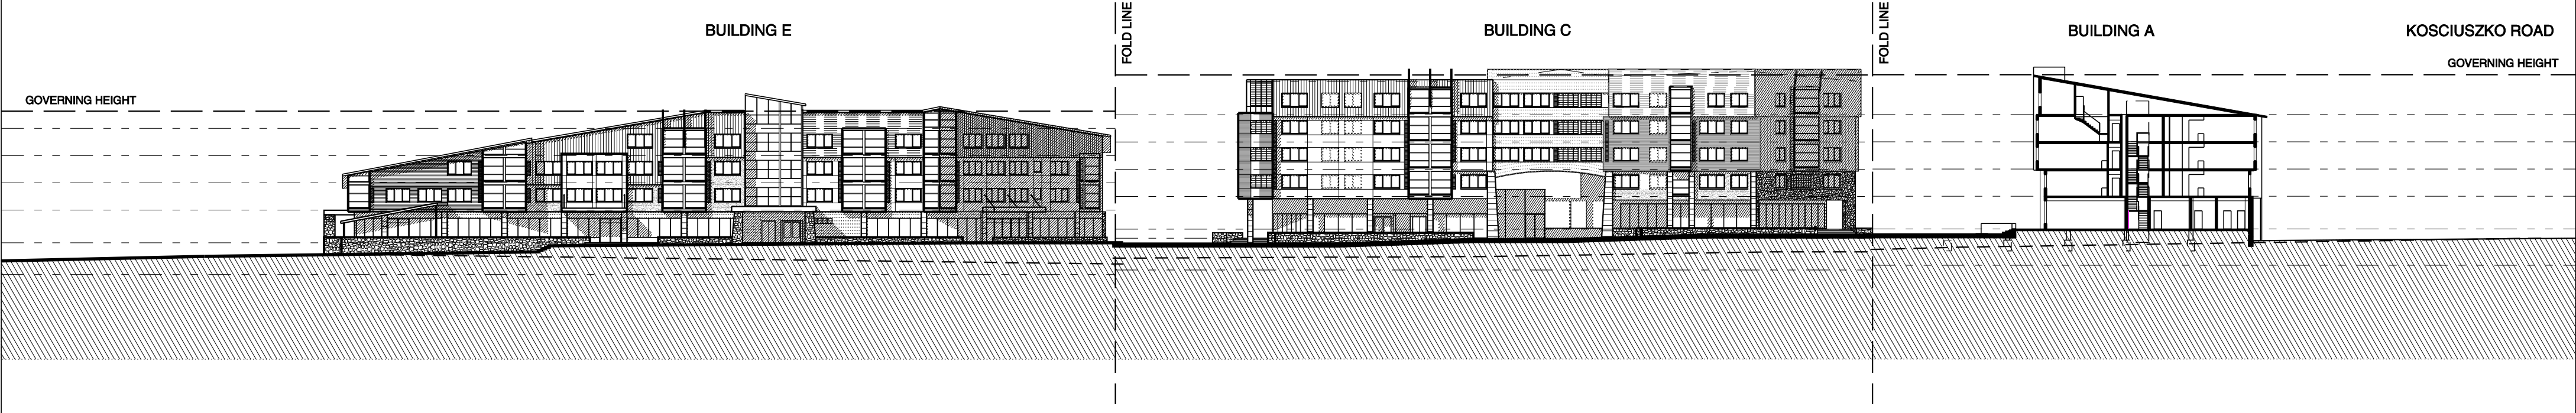


SITE SECTION B - ALONG PERISHER PLACE LOOKING EAST

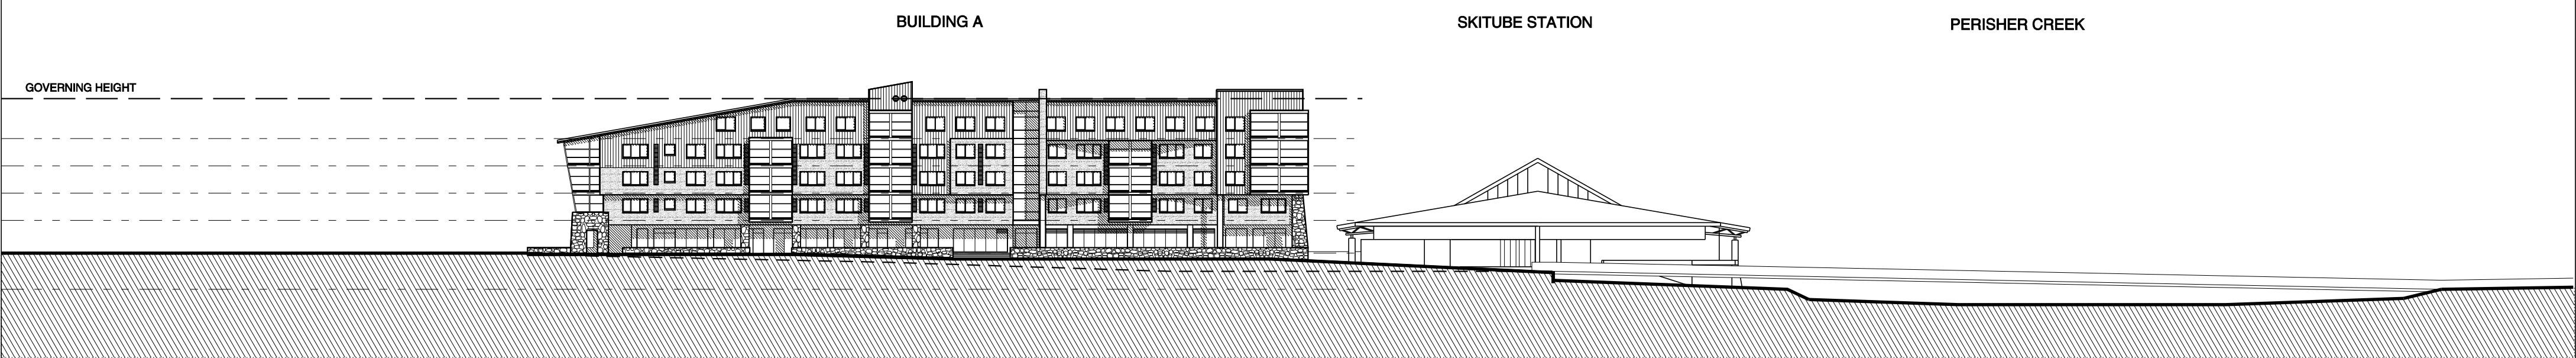


SITE SECTION C - ALONG BRIDGE STREET LOOKING SOUTH

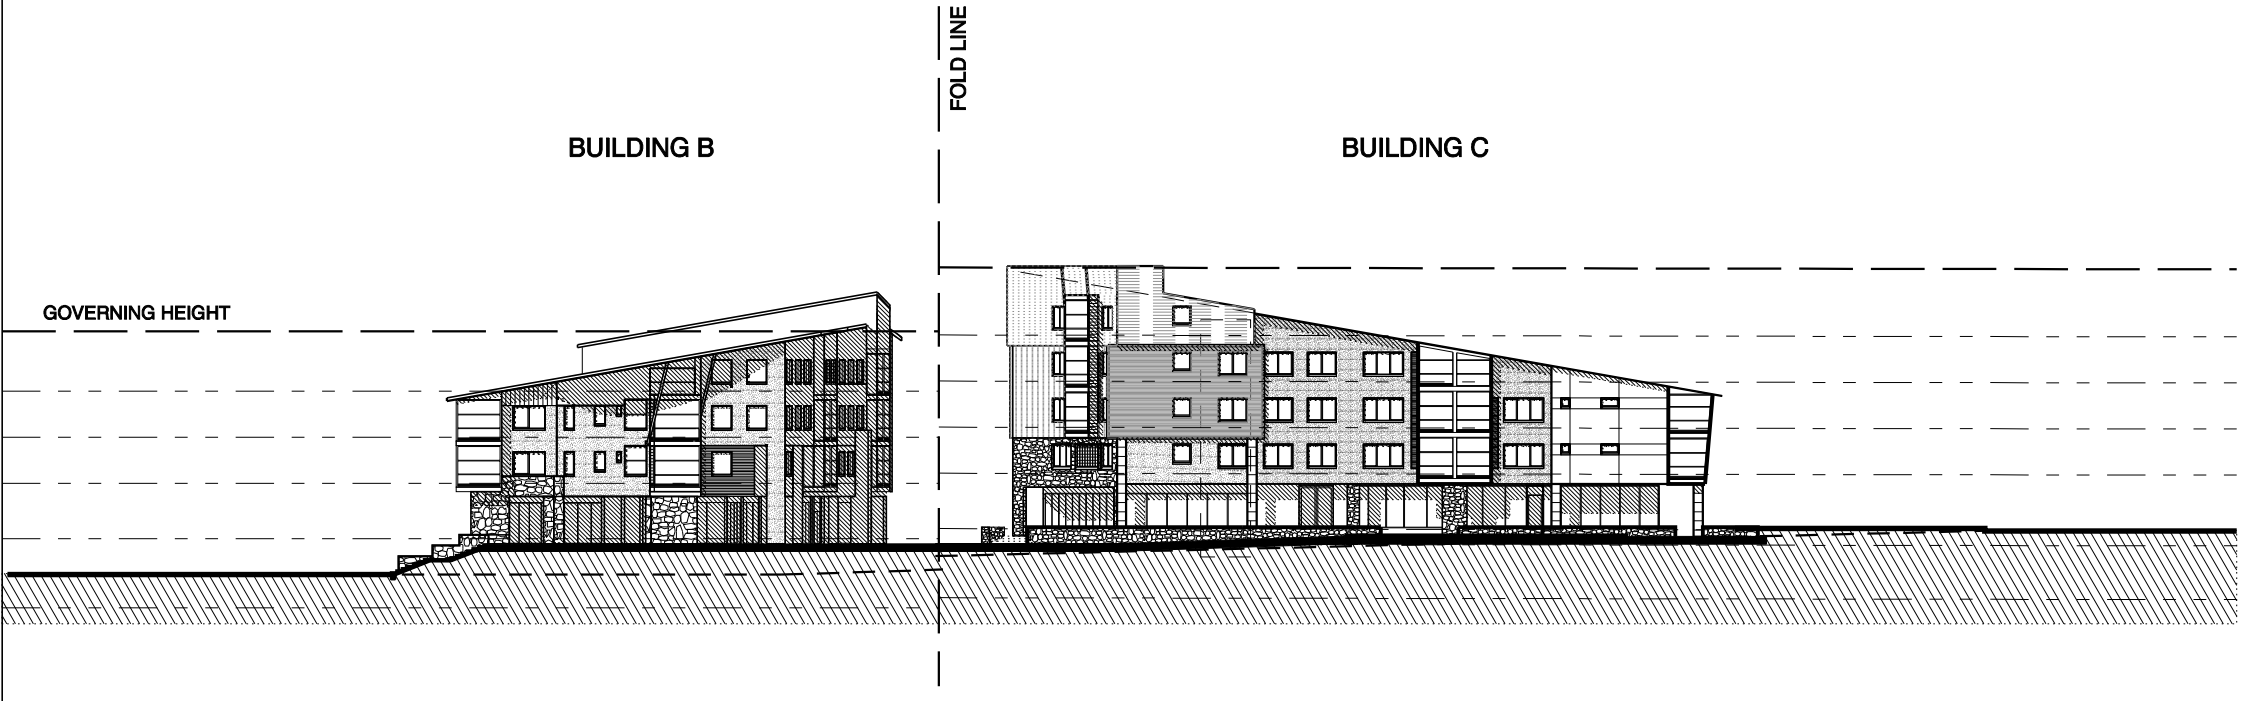


SITE SECTION D - ALONG BRIDGE STREET LOOKING NORTH

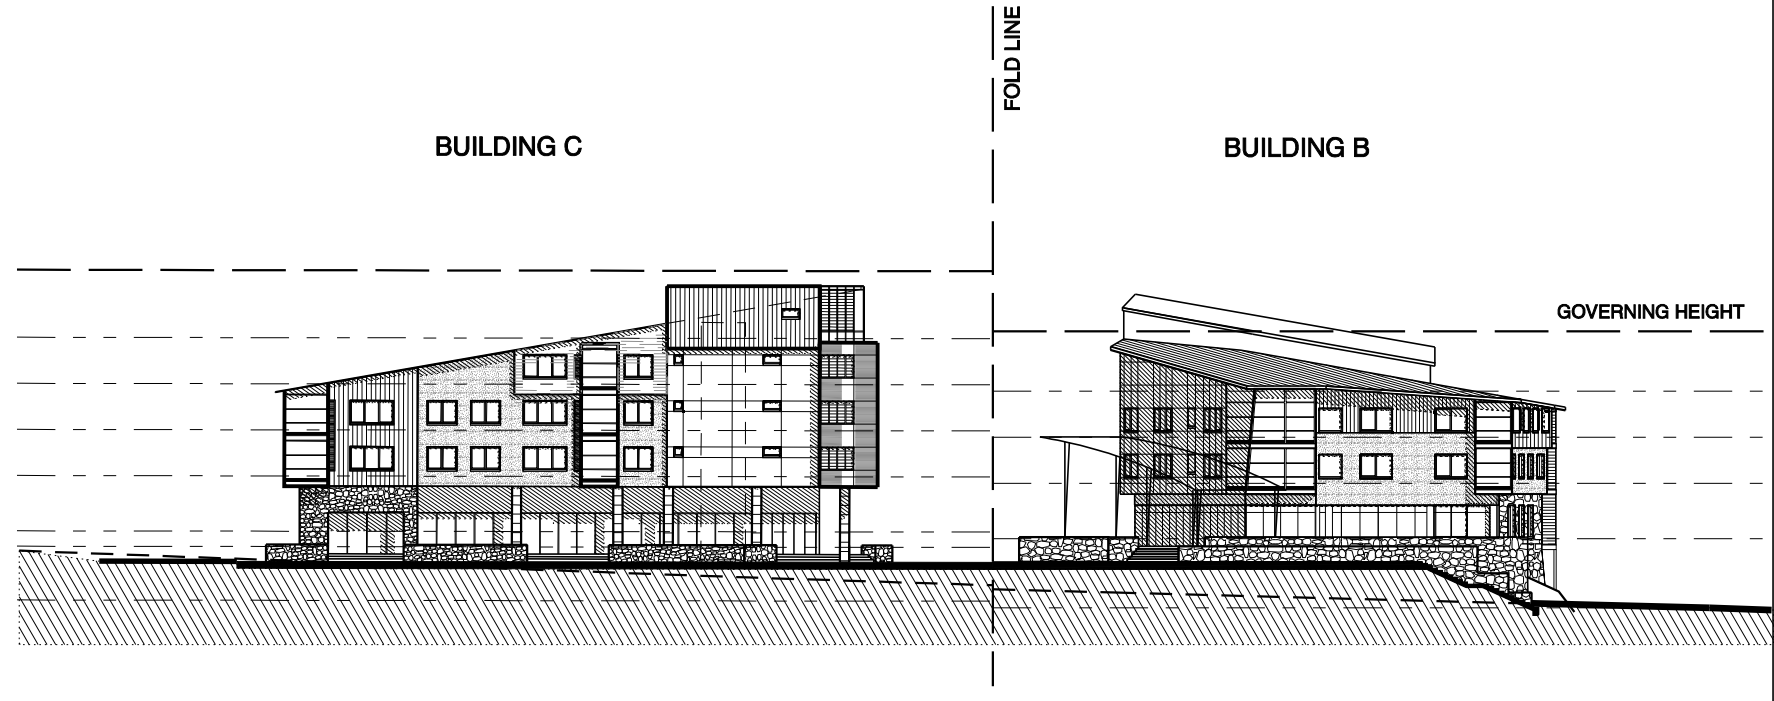


SITE SECTION G - ALONG THE TERRACE LOOKING SOUTH

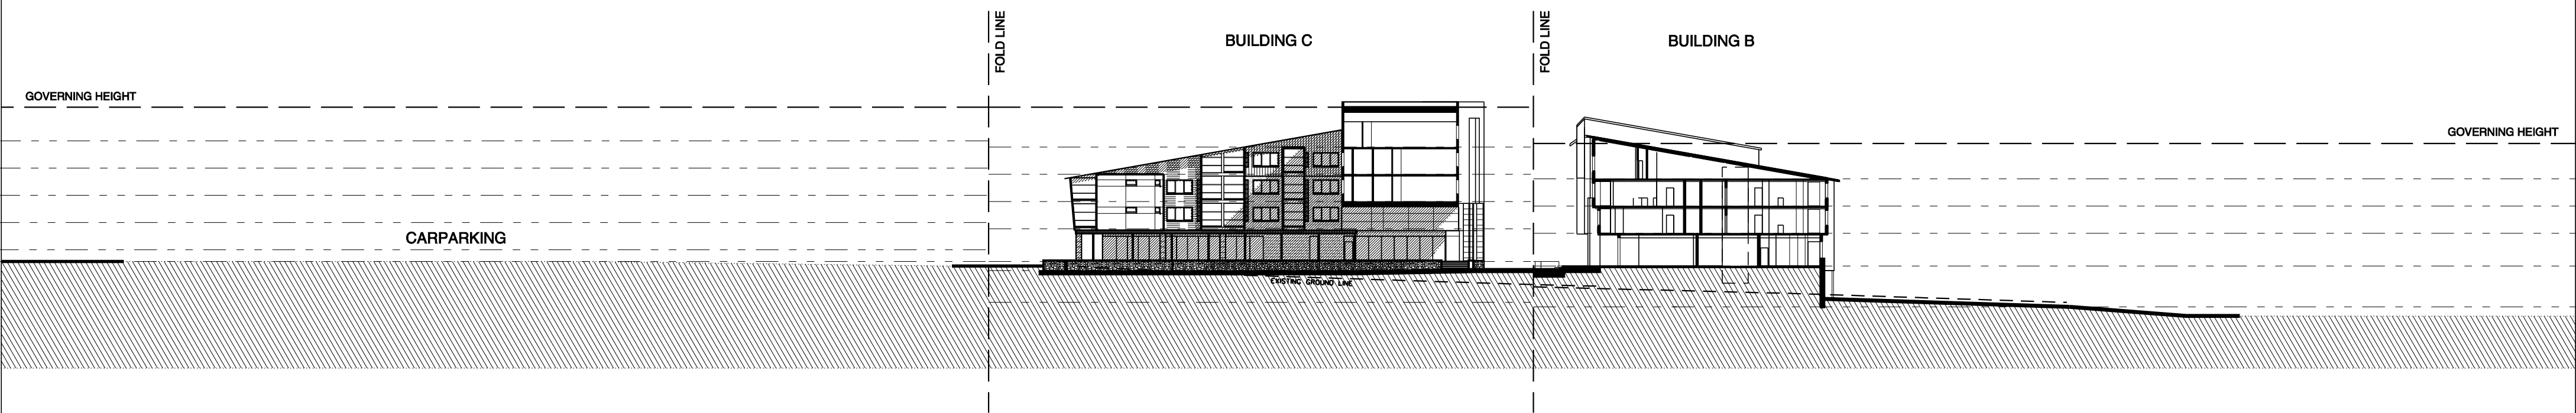

SITE SECTION E - ALONG THE EAST WEST PEDESTRIAN SPINE

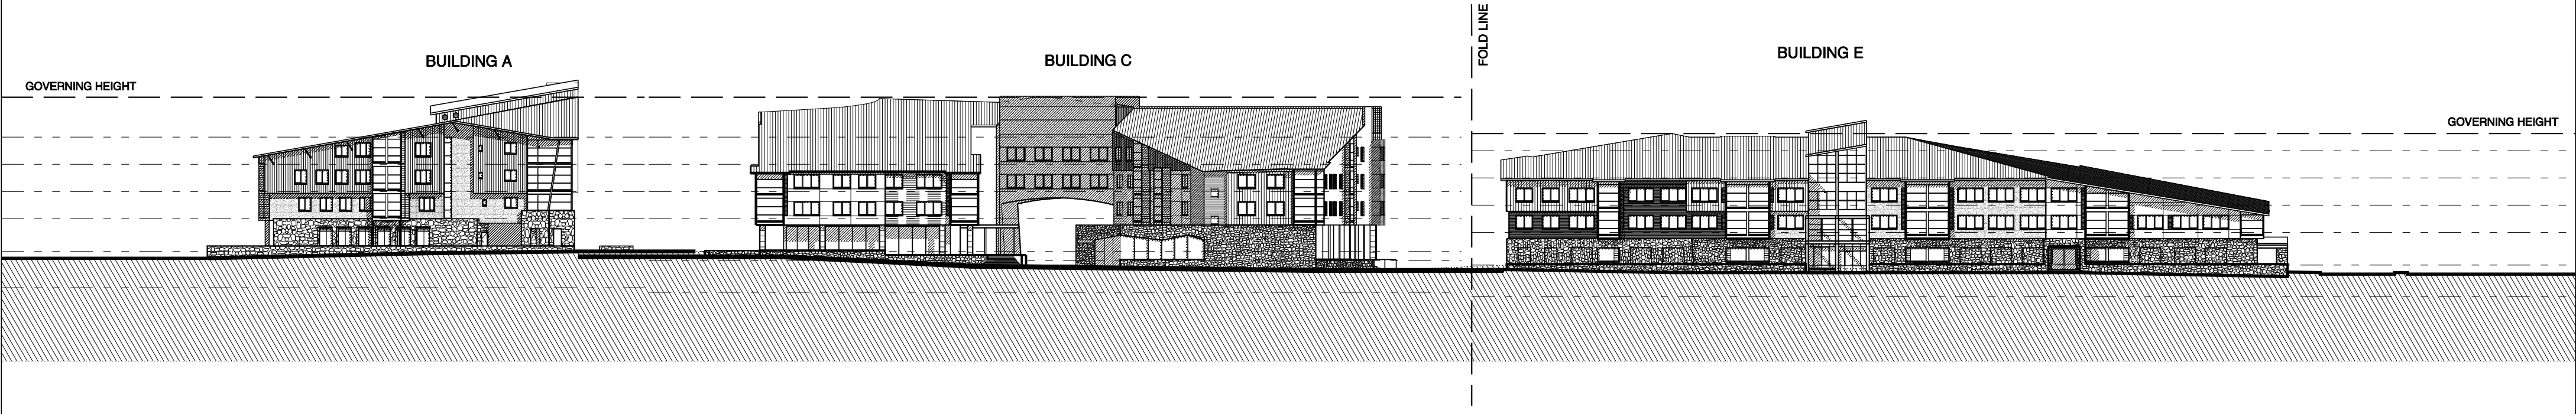


SITE SECTION F - ALONG THE LOOP ROAD LOOKING WEST

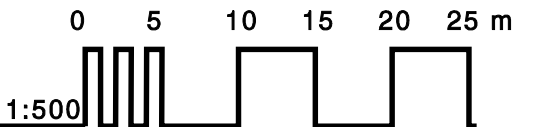





SITE SECTION 1 - ALONG KOSCIUSZKO ROAD LOOKING NORTH

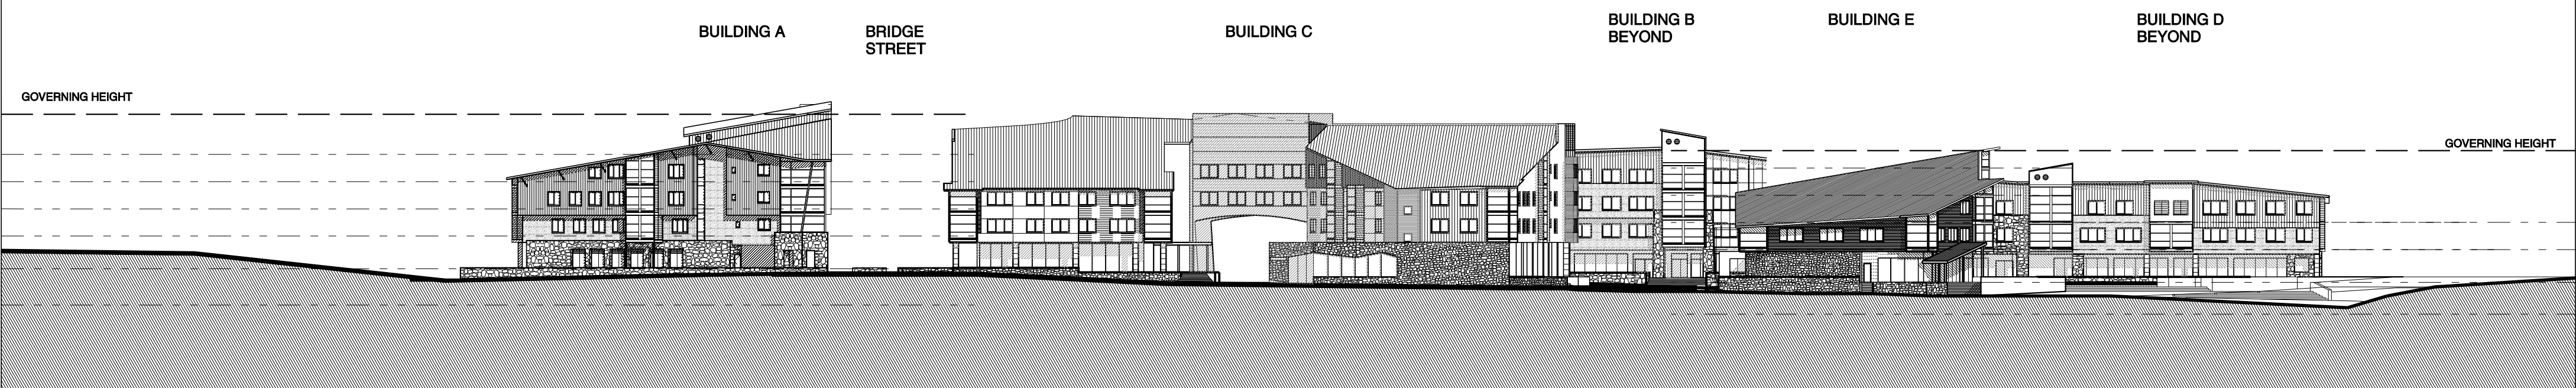


SITE SECTION 2 - ALONG THE CARPARK LOOKING WEST

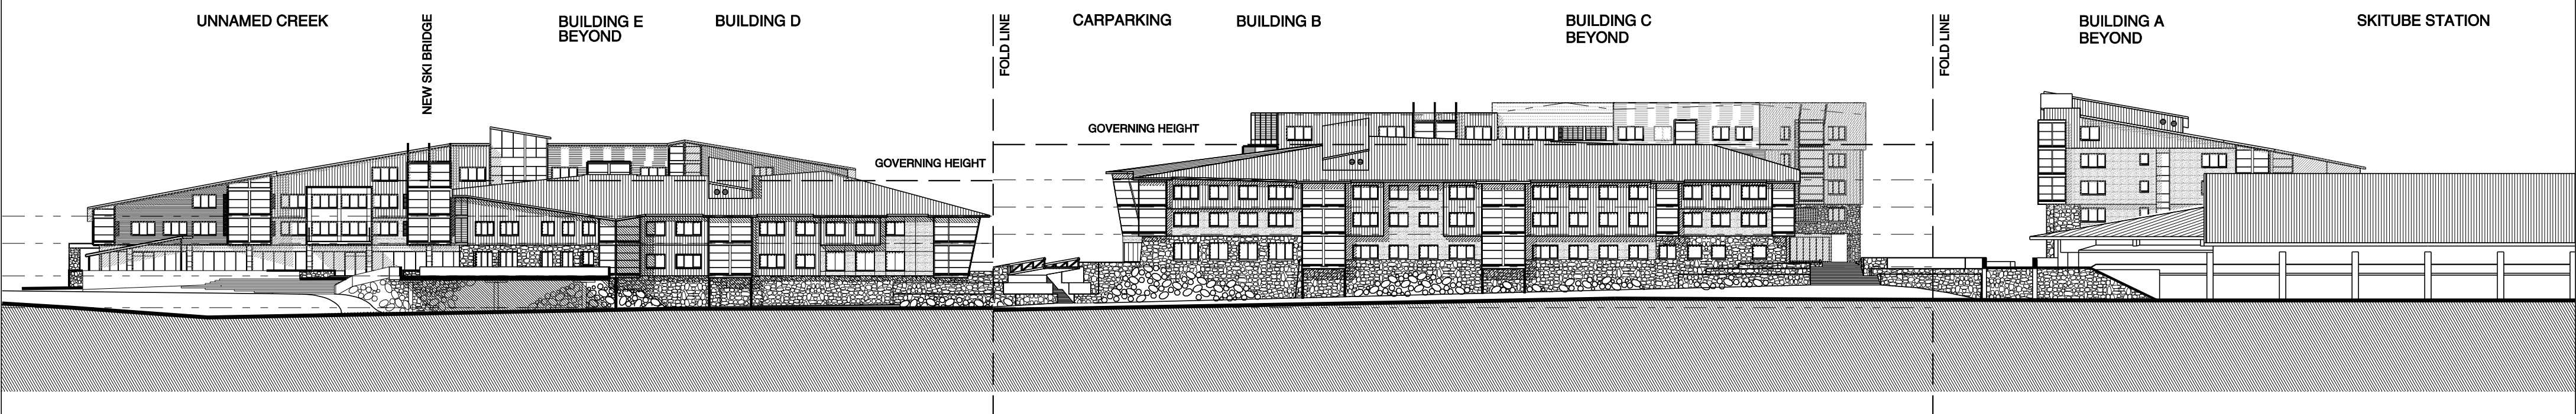

SITE SECTION 3 - ALONG THE PERISHER CREEK EMBANKMENT LOOKING EAST

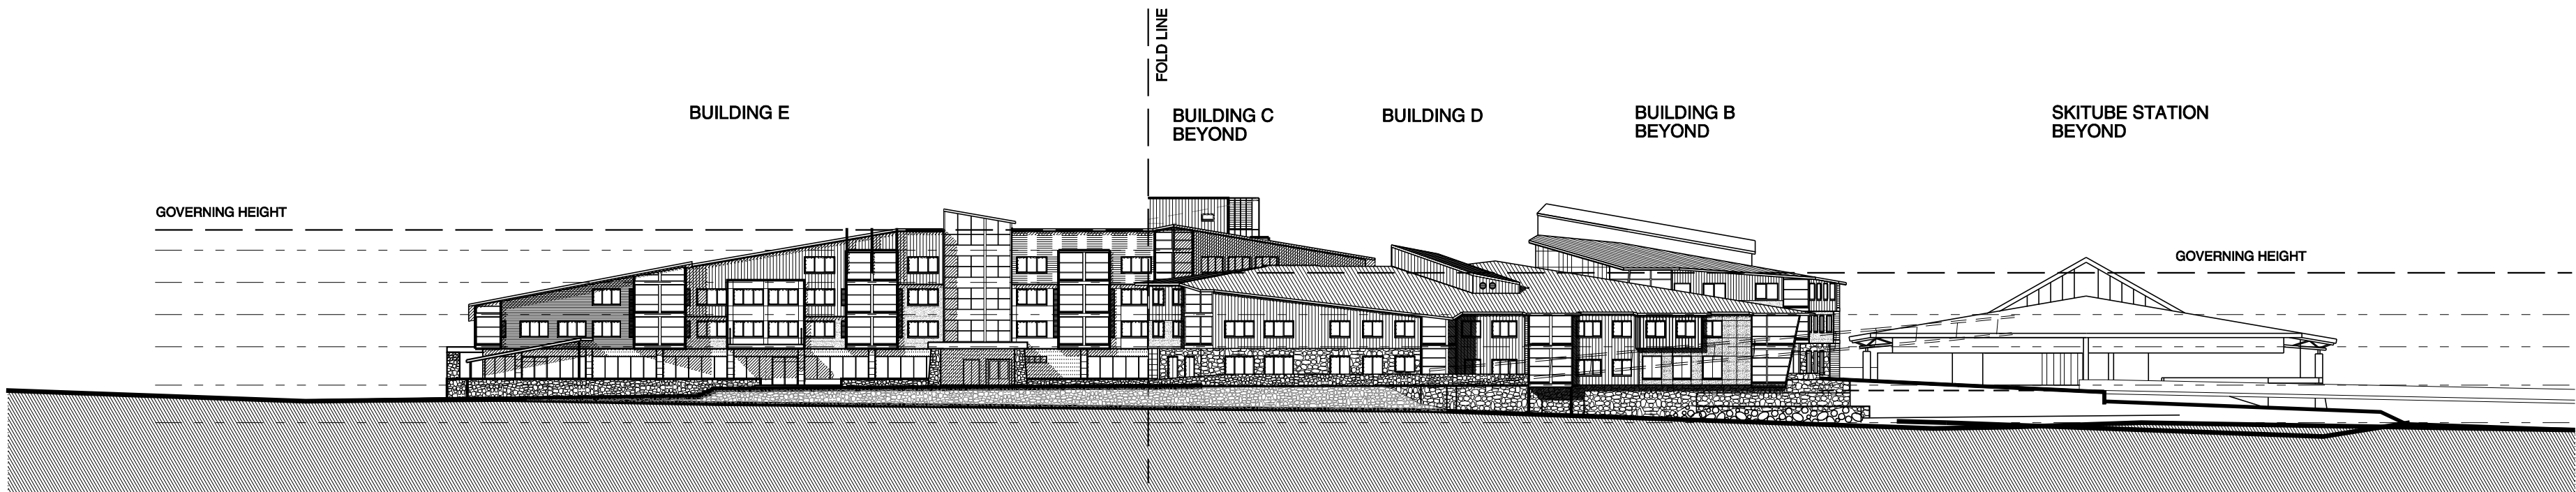

SITE SECTION 4 - ALONG UNNAMED CREEK LOOKING SOUTH

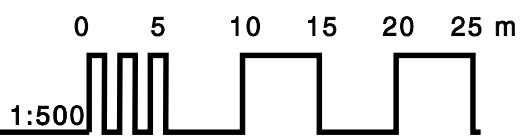





LEGEND

EXISTING BUILDINGS


PROPOSED NPWS BUILDINGS

**PERISHER VILLAGE
REVISED CONCEPT PLAN
STAGE 1**


PERISHER VILLAGE DEVELOPMENTS PTY LIMITED

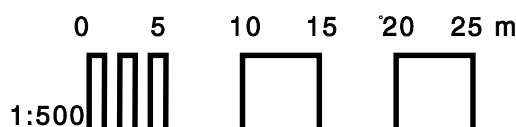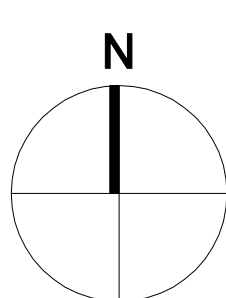

Title	CONCEPT PLAN STAGING SITE PLAN
Scale	1:1000 @ A3
Plot Date	09.11.11
Drawn	
Project No	10 419
Drawing no.	
Revision	B
Approved by	CP.06

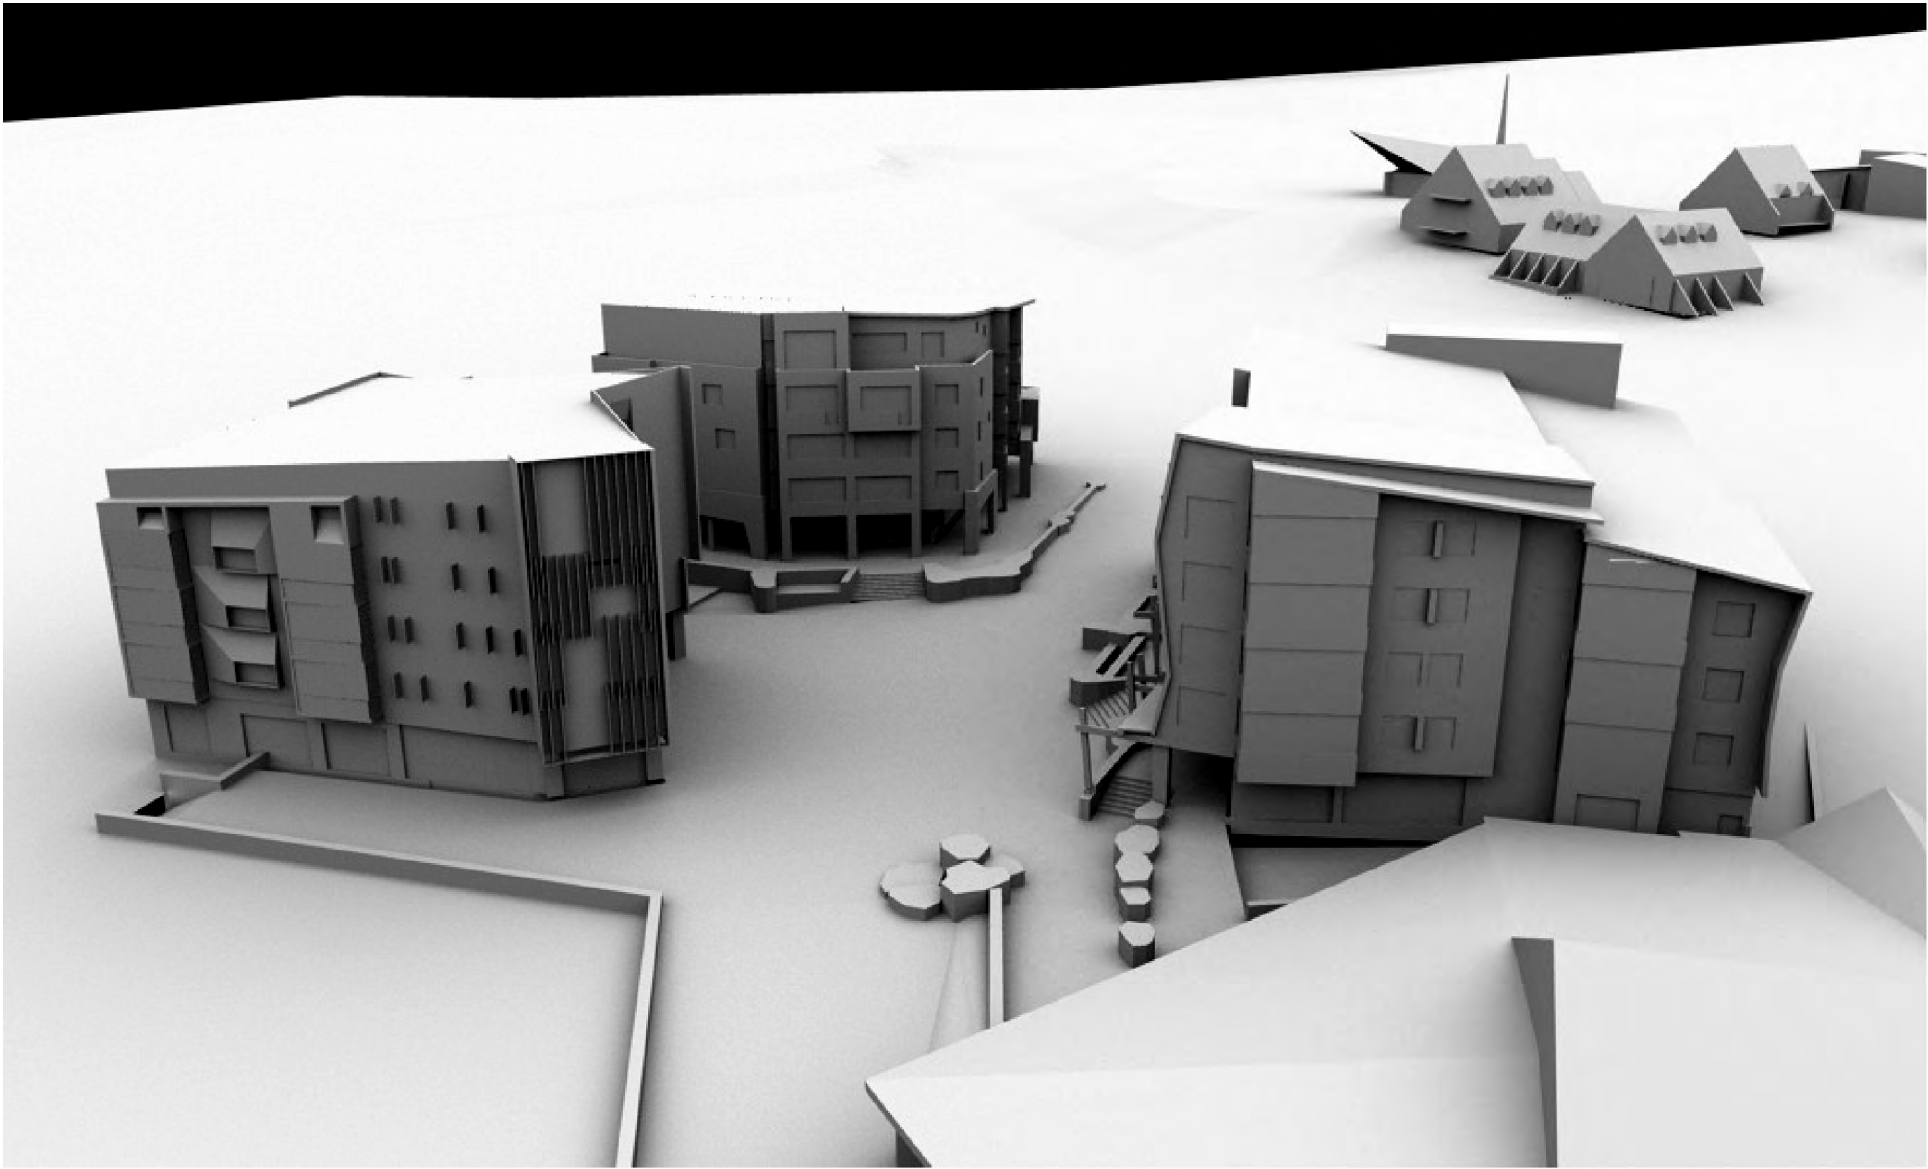


03 AERIAL PERSPECTIVE FROM THE WEST

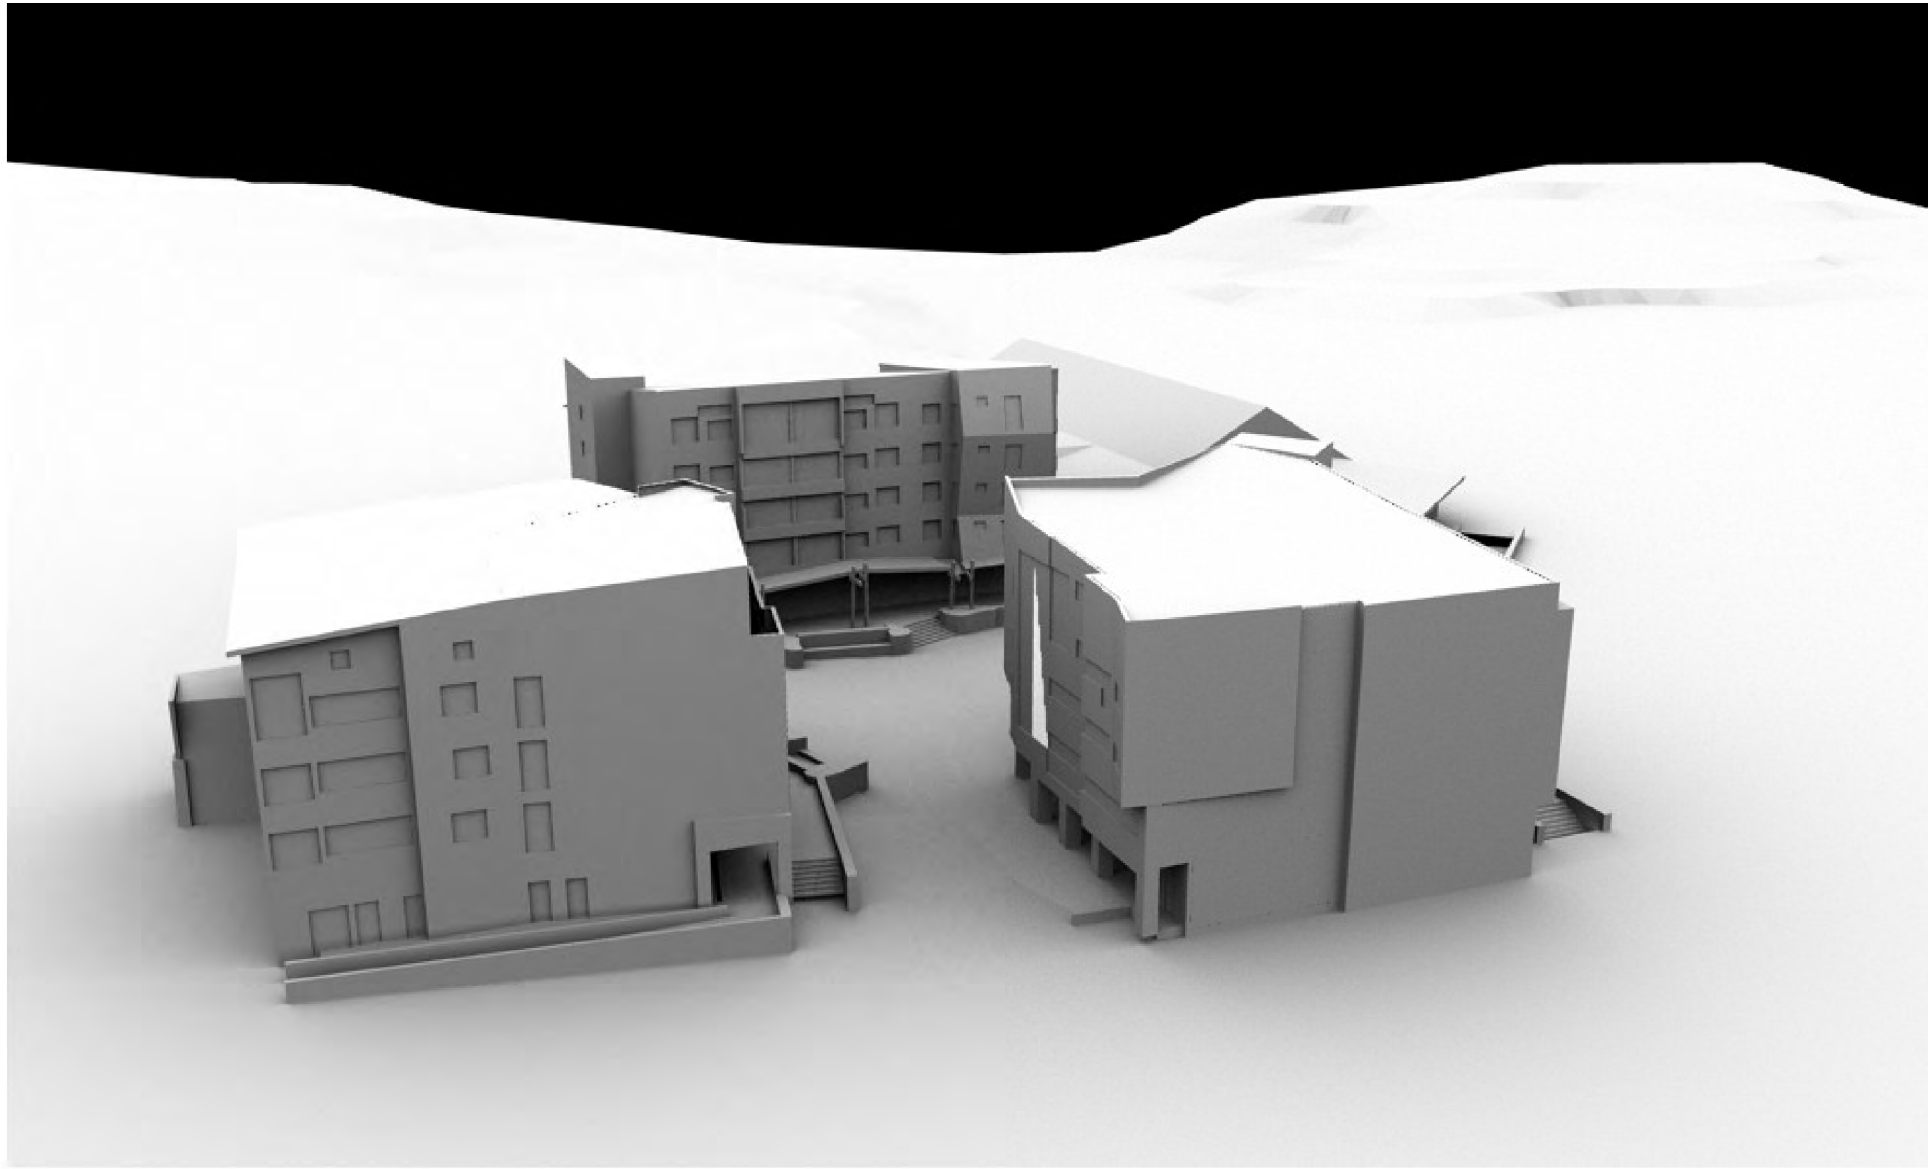


04 AERIAL PERSPECTIVE FROM THE NORTH




02 VIEW WEST ALONG BRIDGE STREET

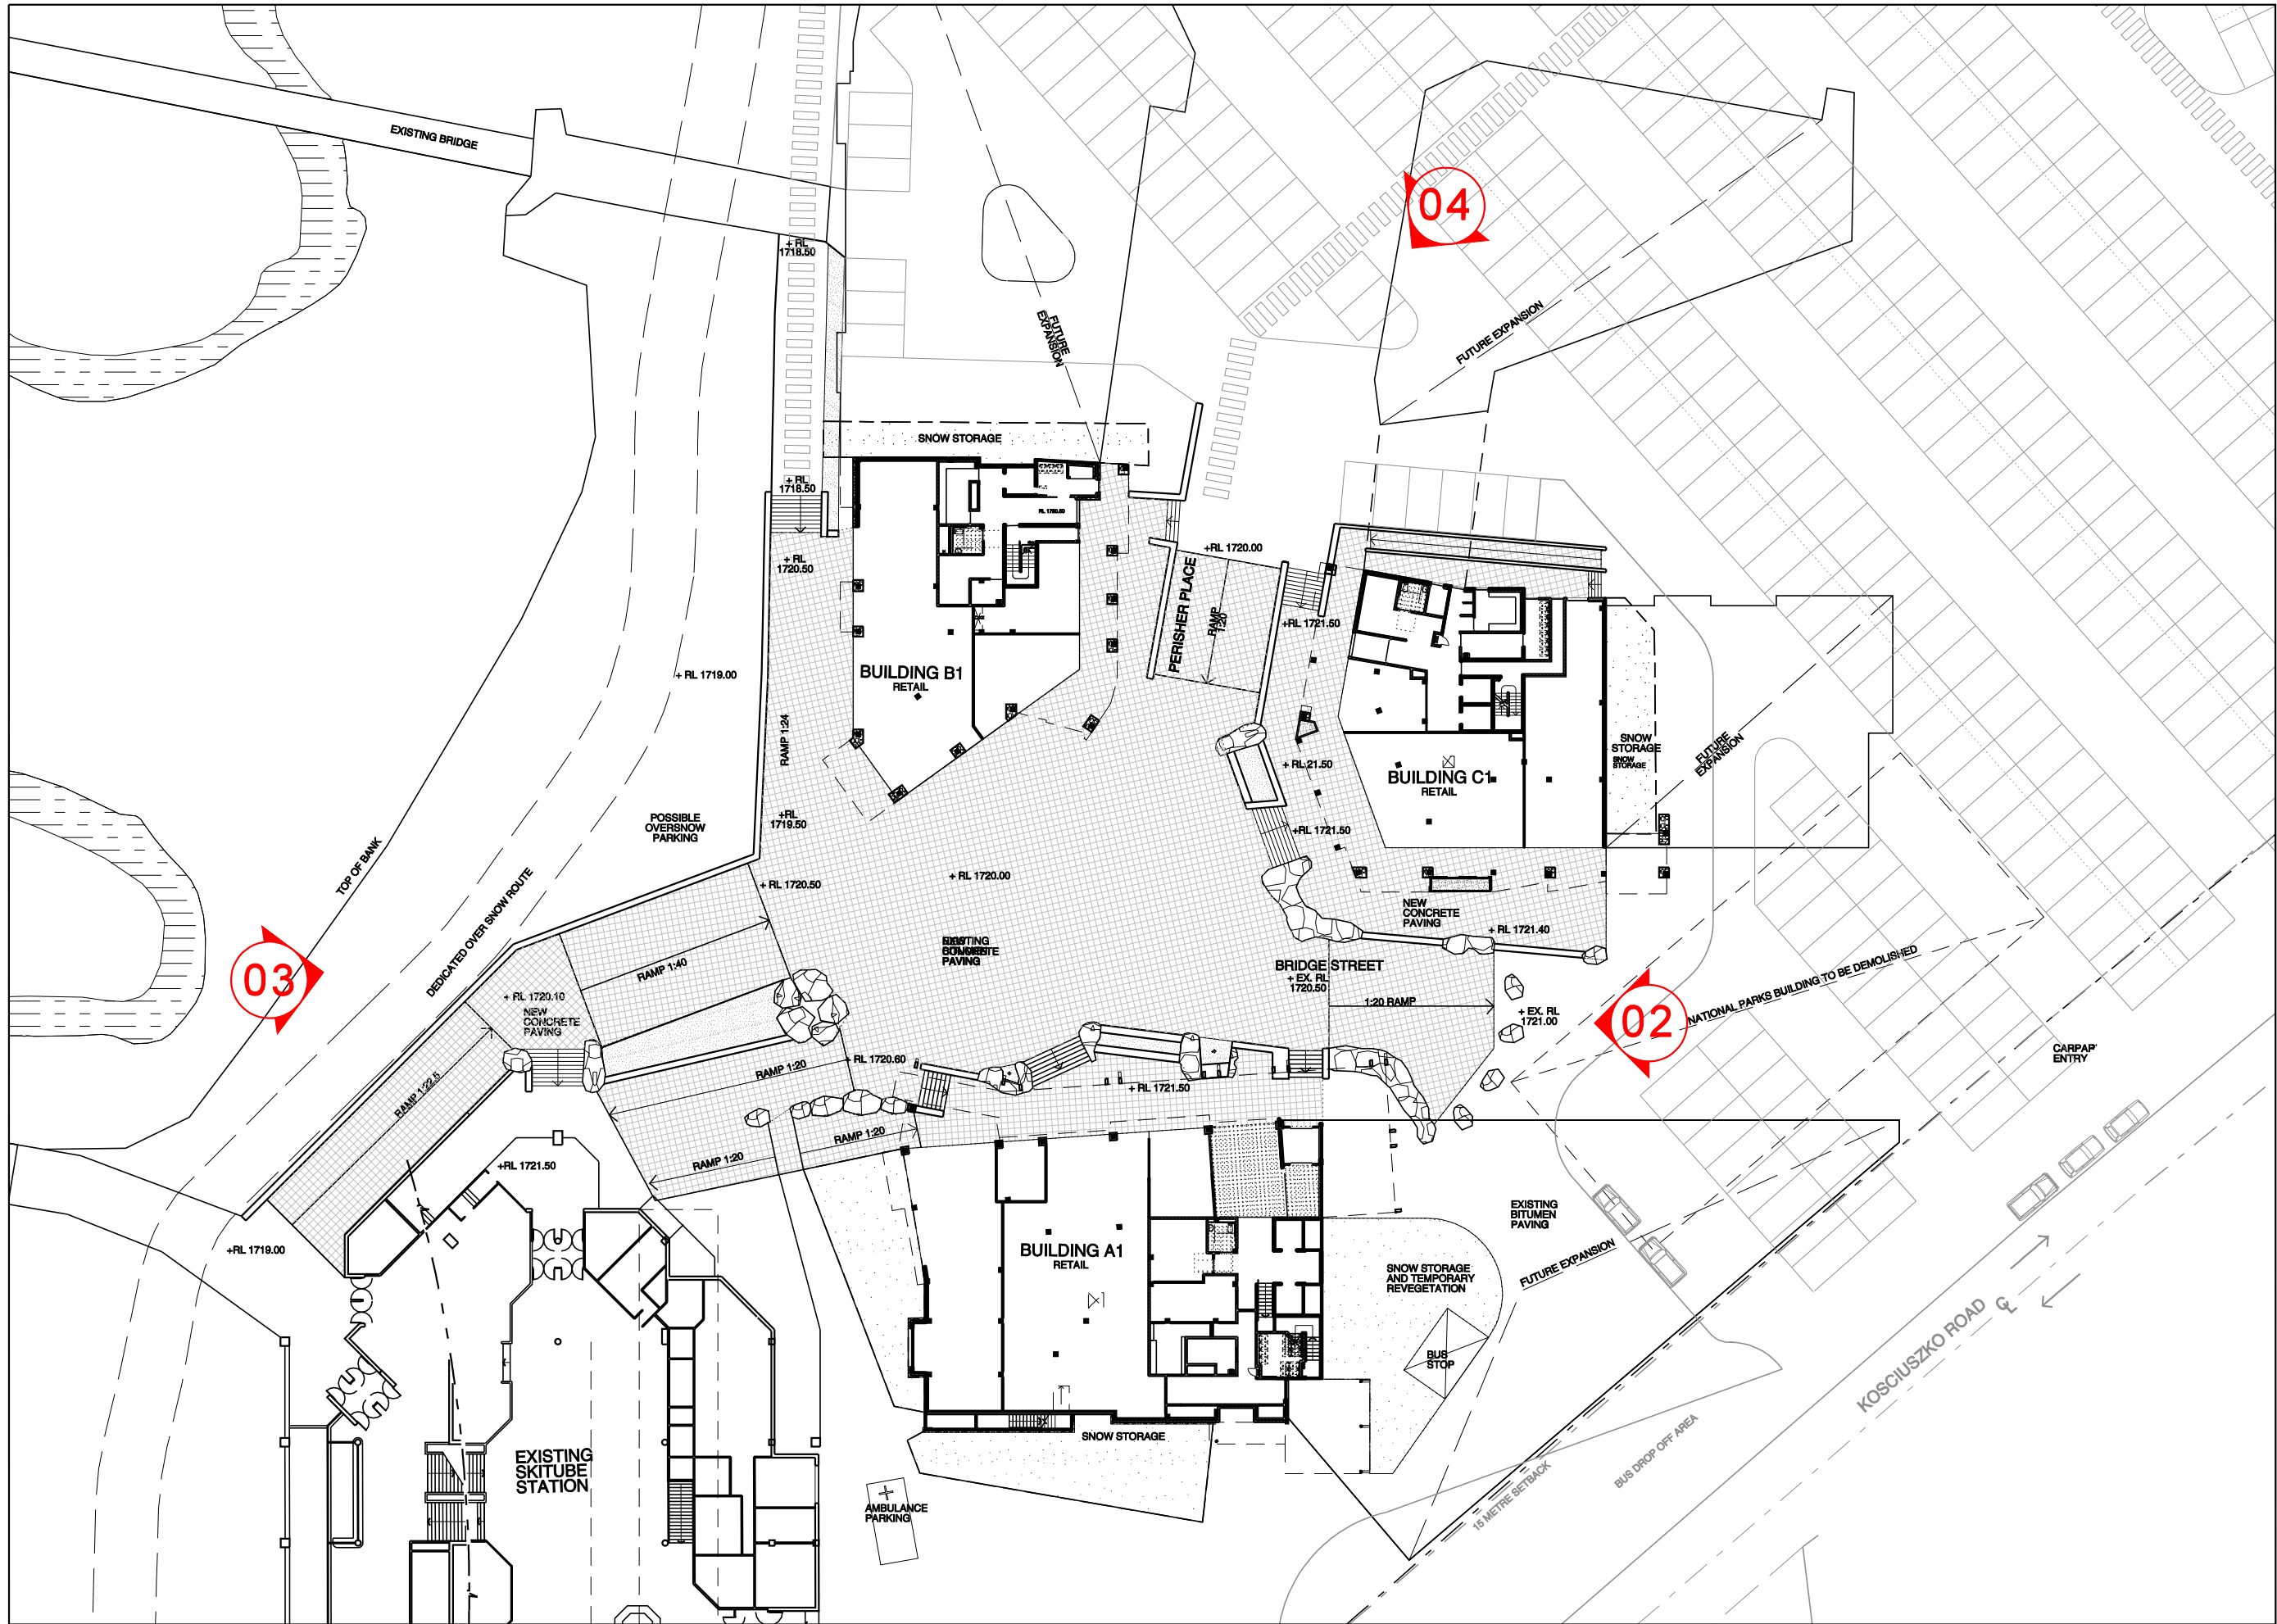


01 GROUND FLOOR LEVEL
1:1000

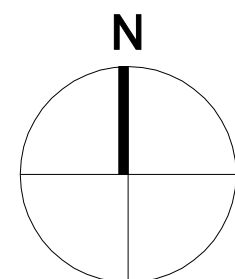

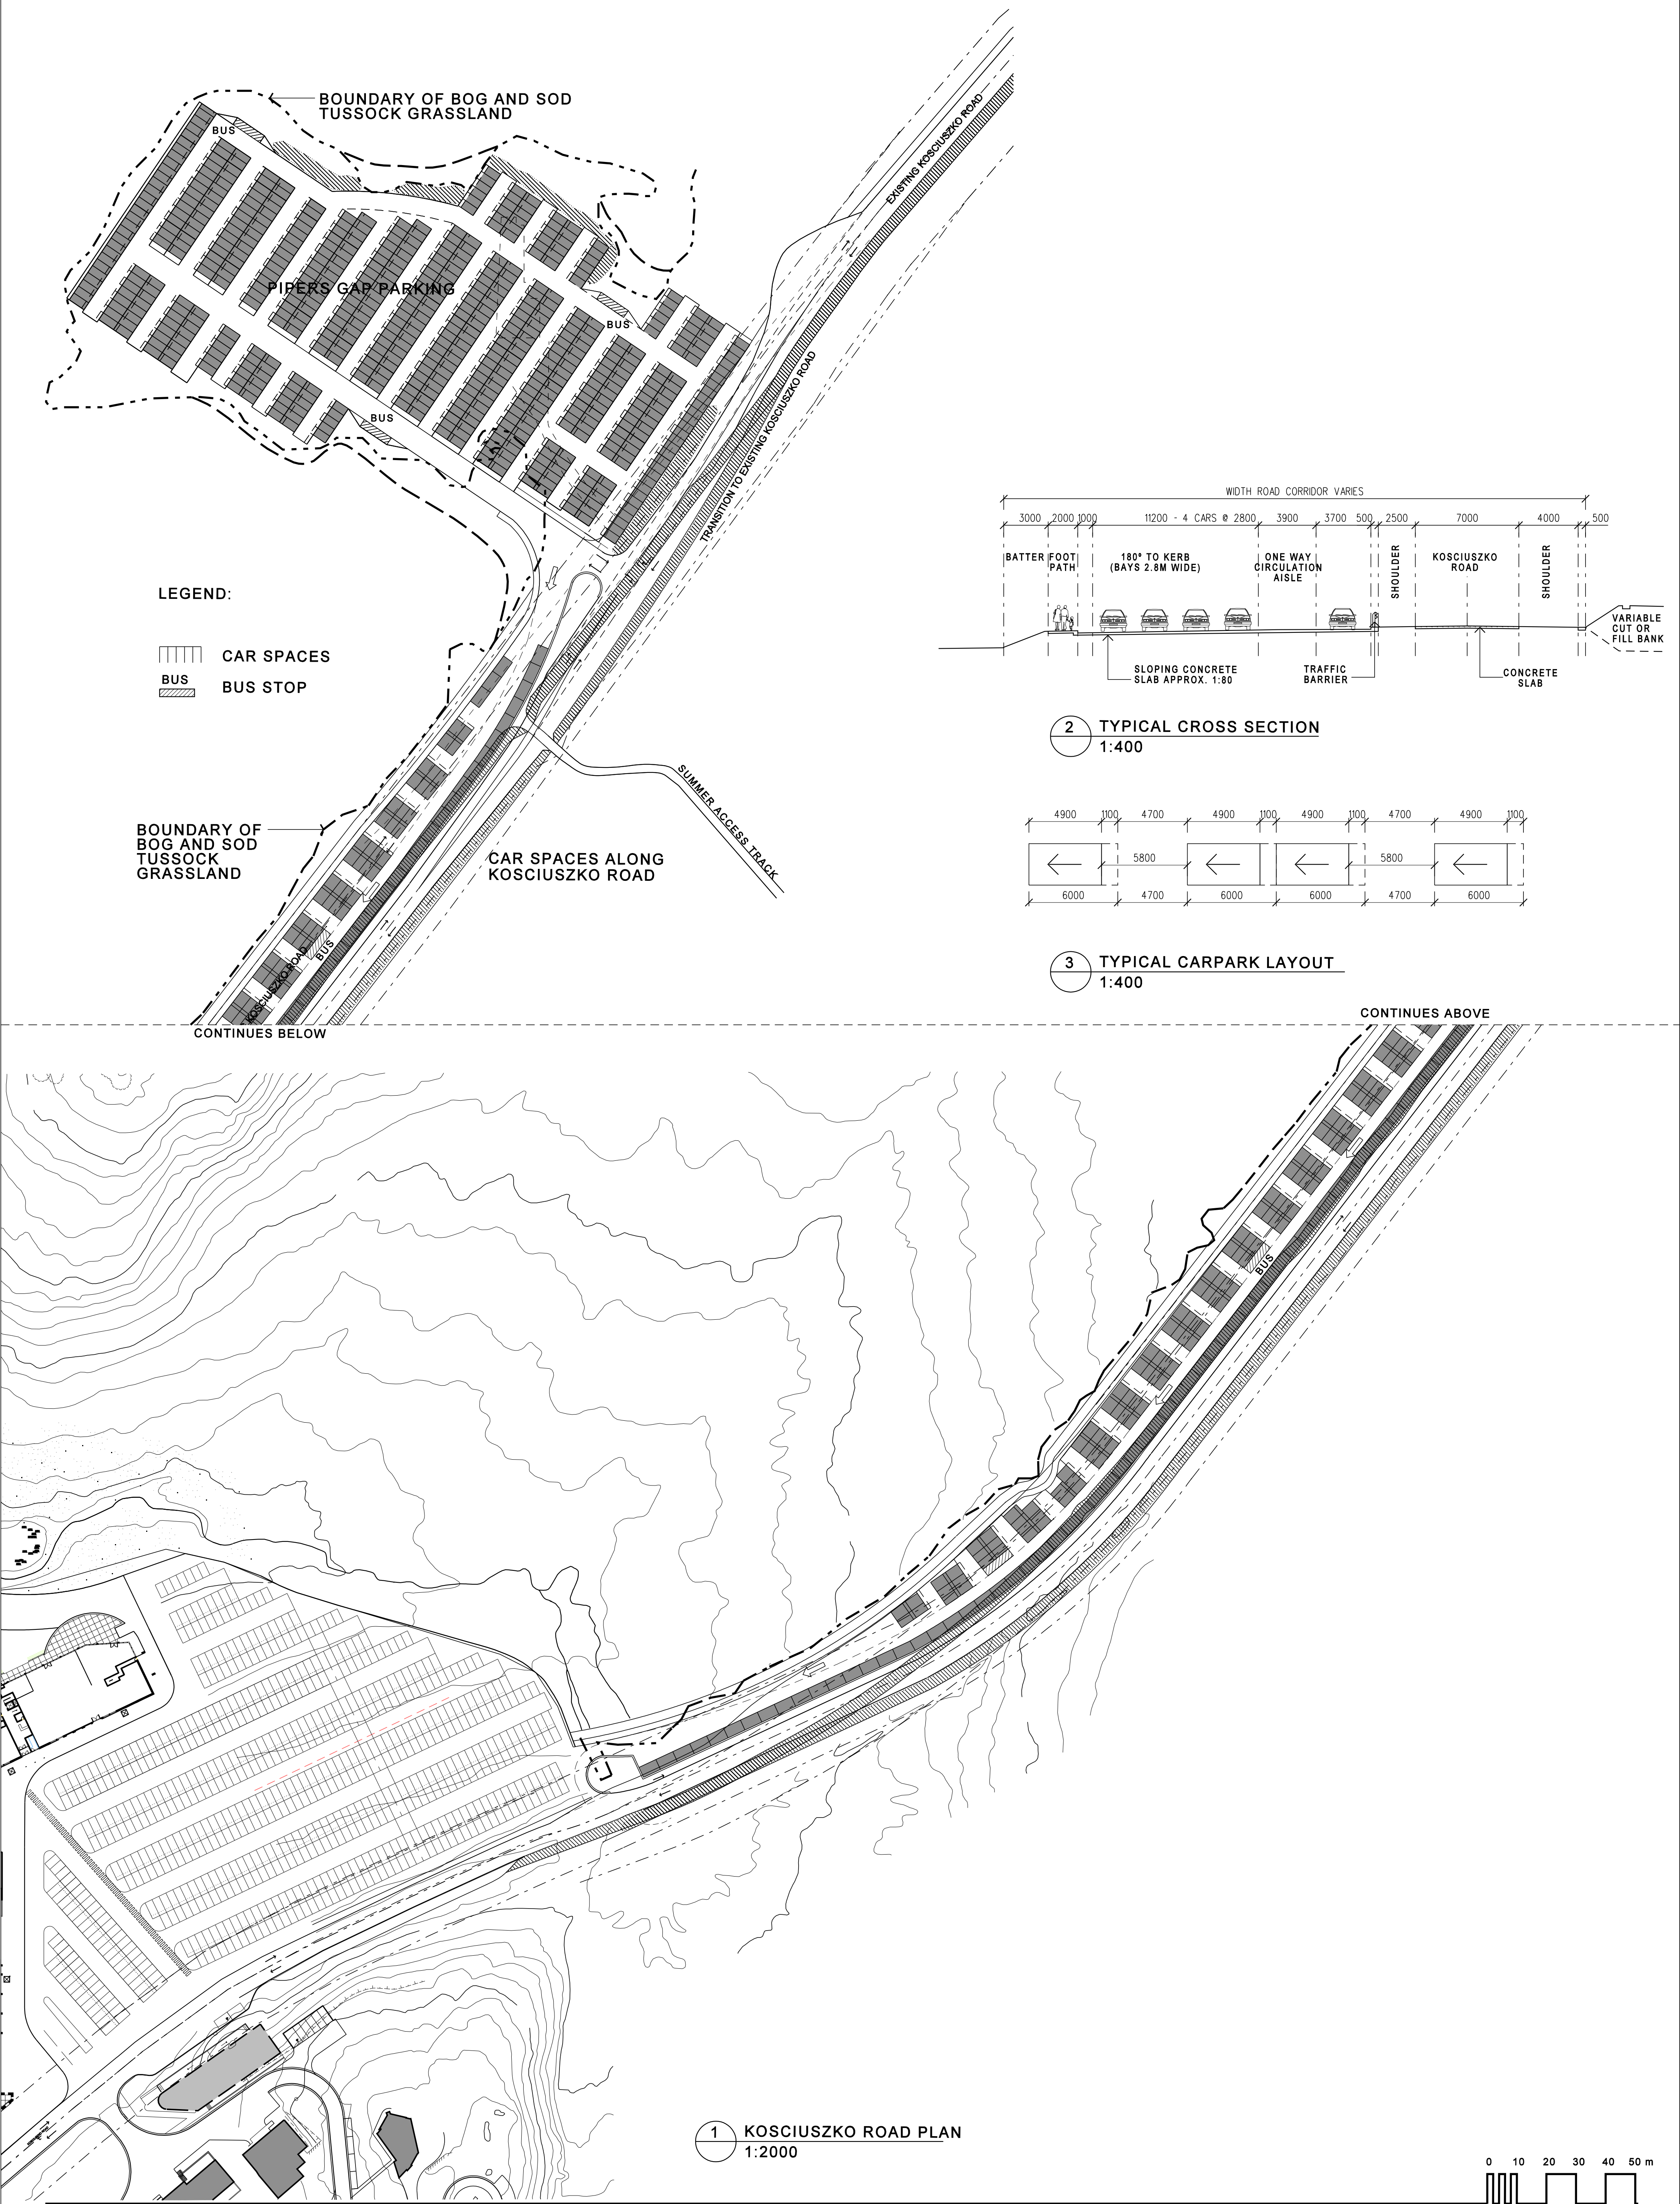


LEGEND:

- CAR SPACES
- BUS STOP


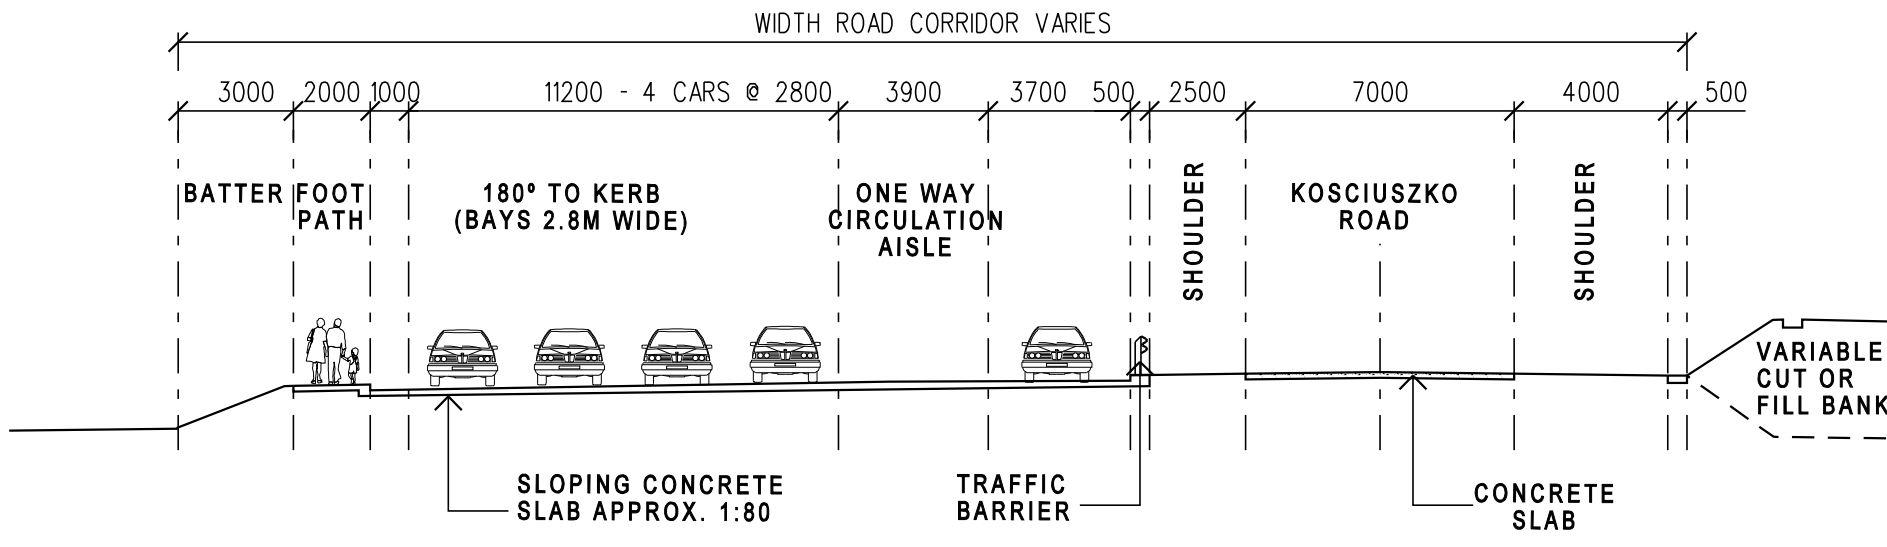


2 TYPICAL CROSS SECTION
1:400




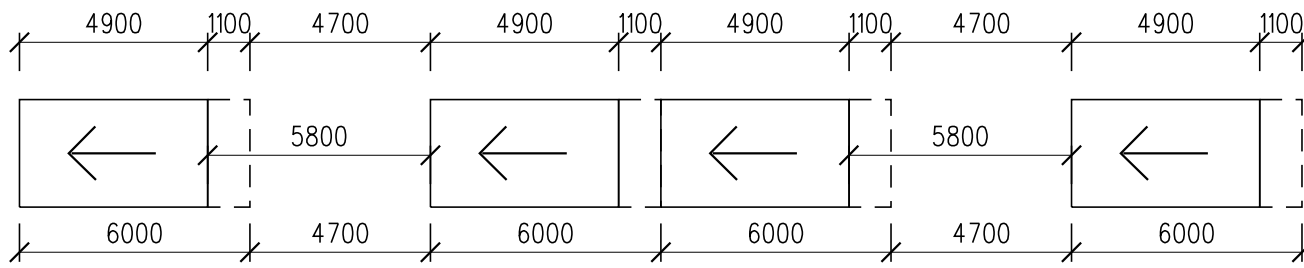


3 TYPICAL CARPARK LAYOUT
1:400

1 KOSCIUSZKO ROAD PLAN
1:2000

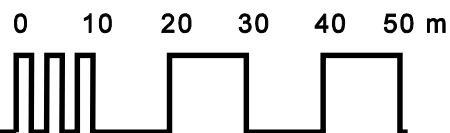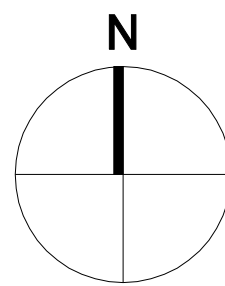

Title	CAR PARKING RELOCATION PLAN SHEET A
Scale	1:2000 / 1:400 @ A1
Plot Date	09.11.11
Drawn	
Project No	10 419
Drawing no.	
Revision	B CP.08
Approved by	

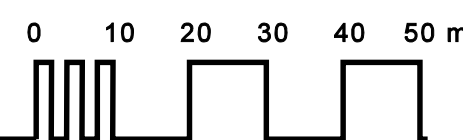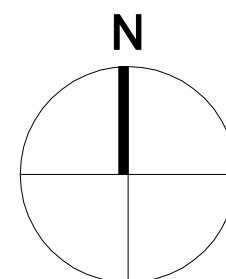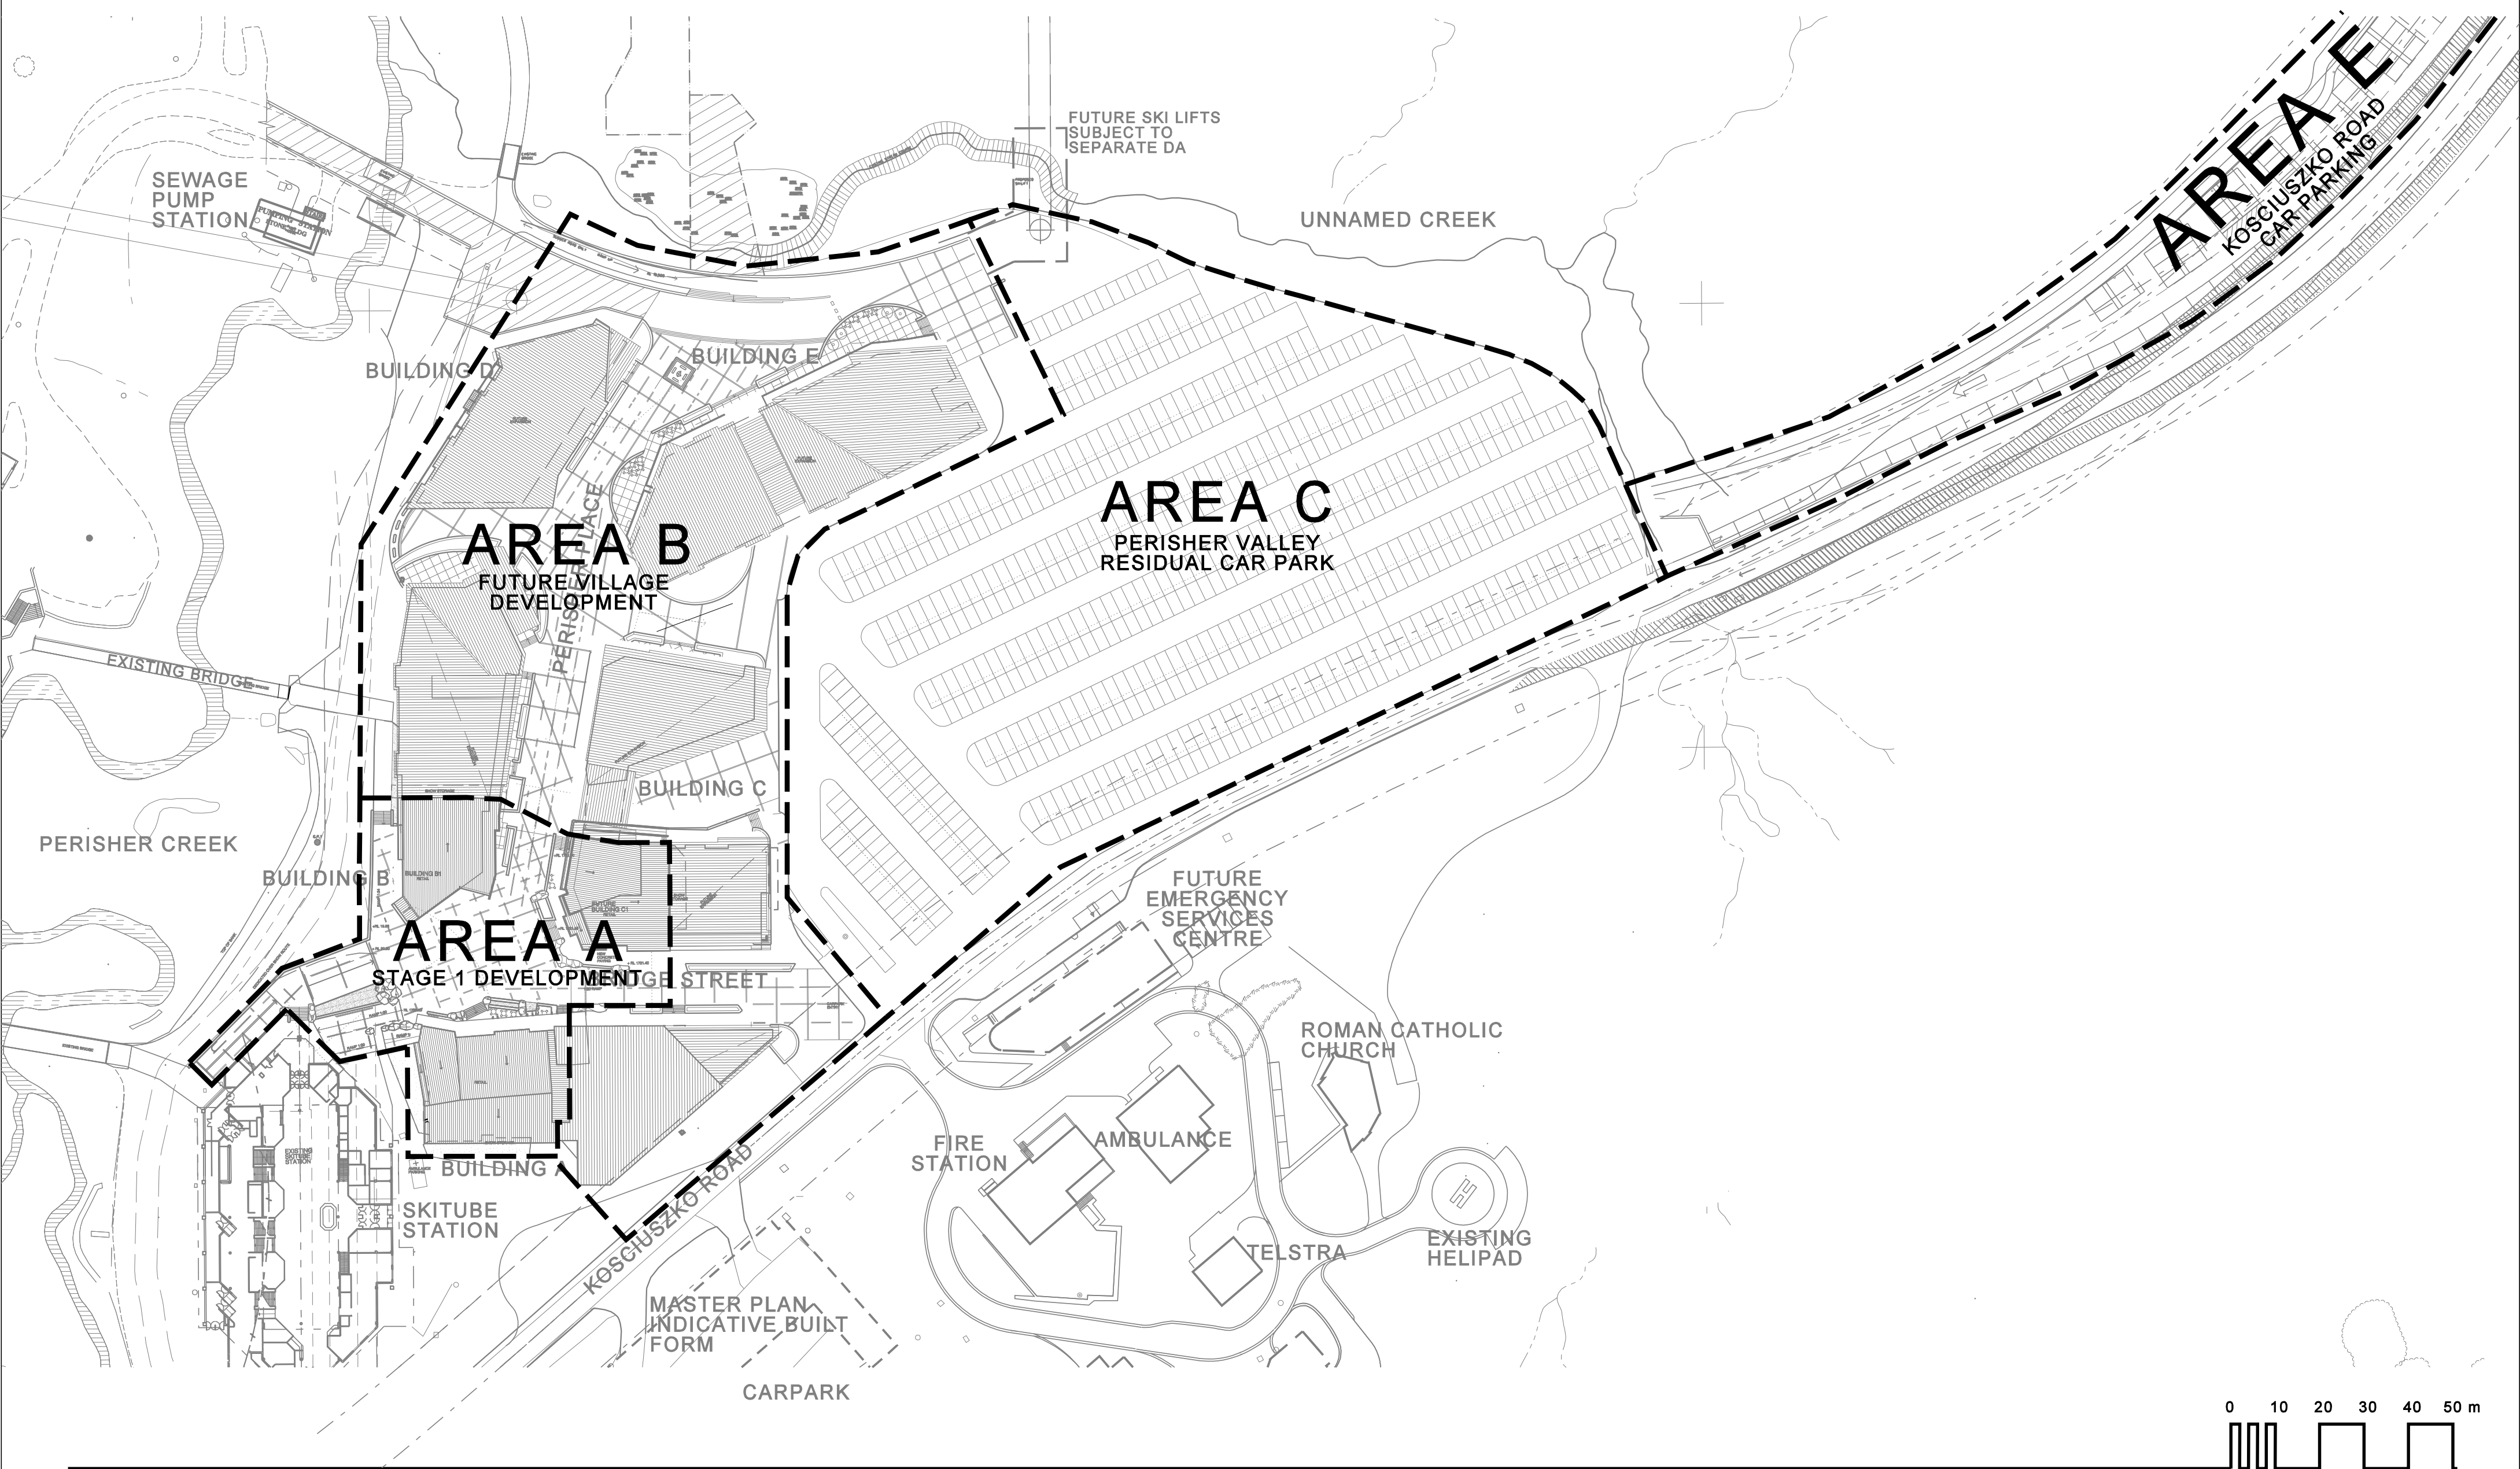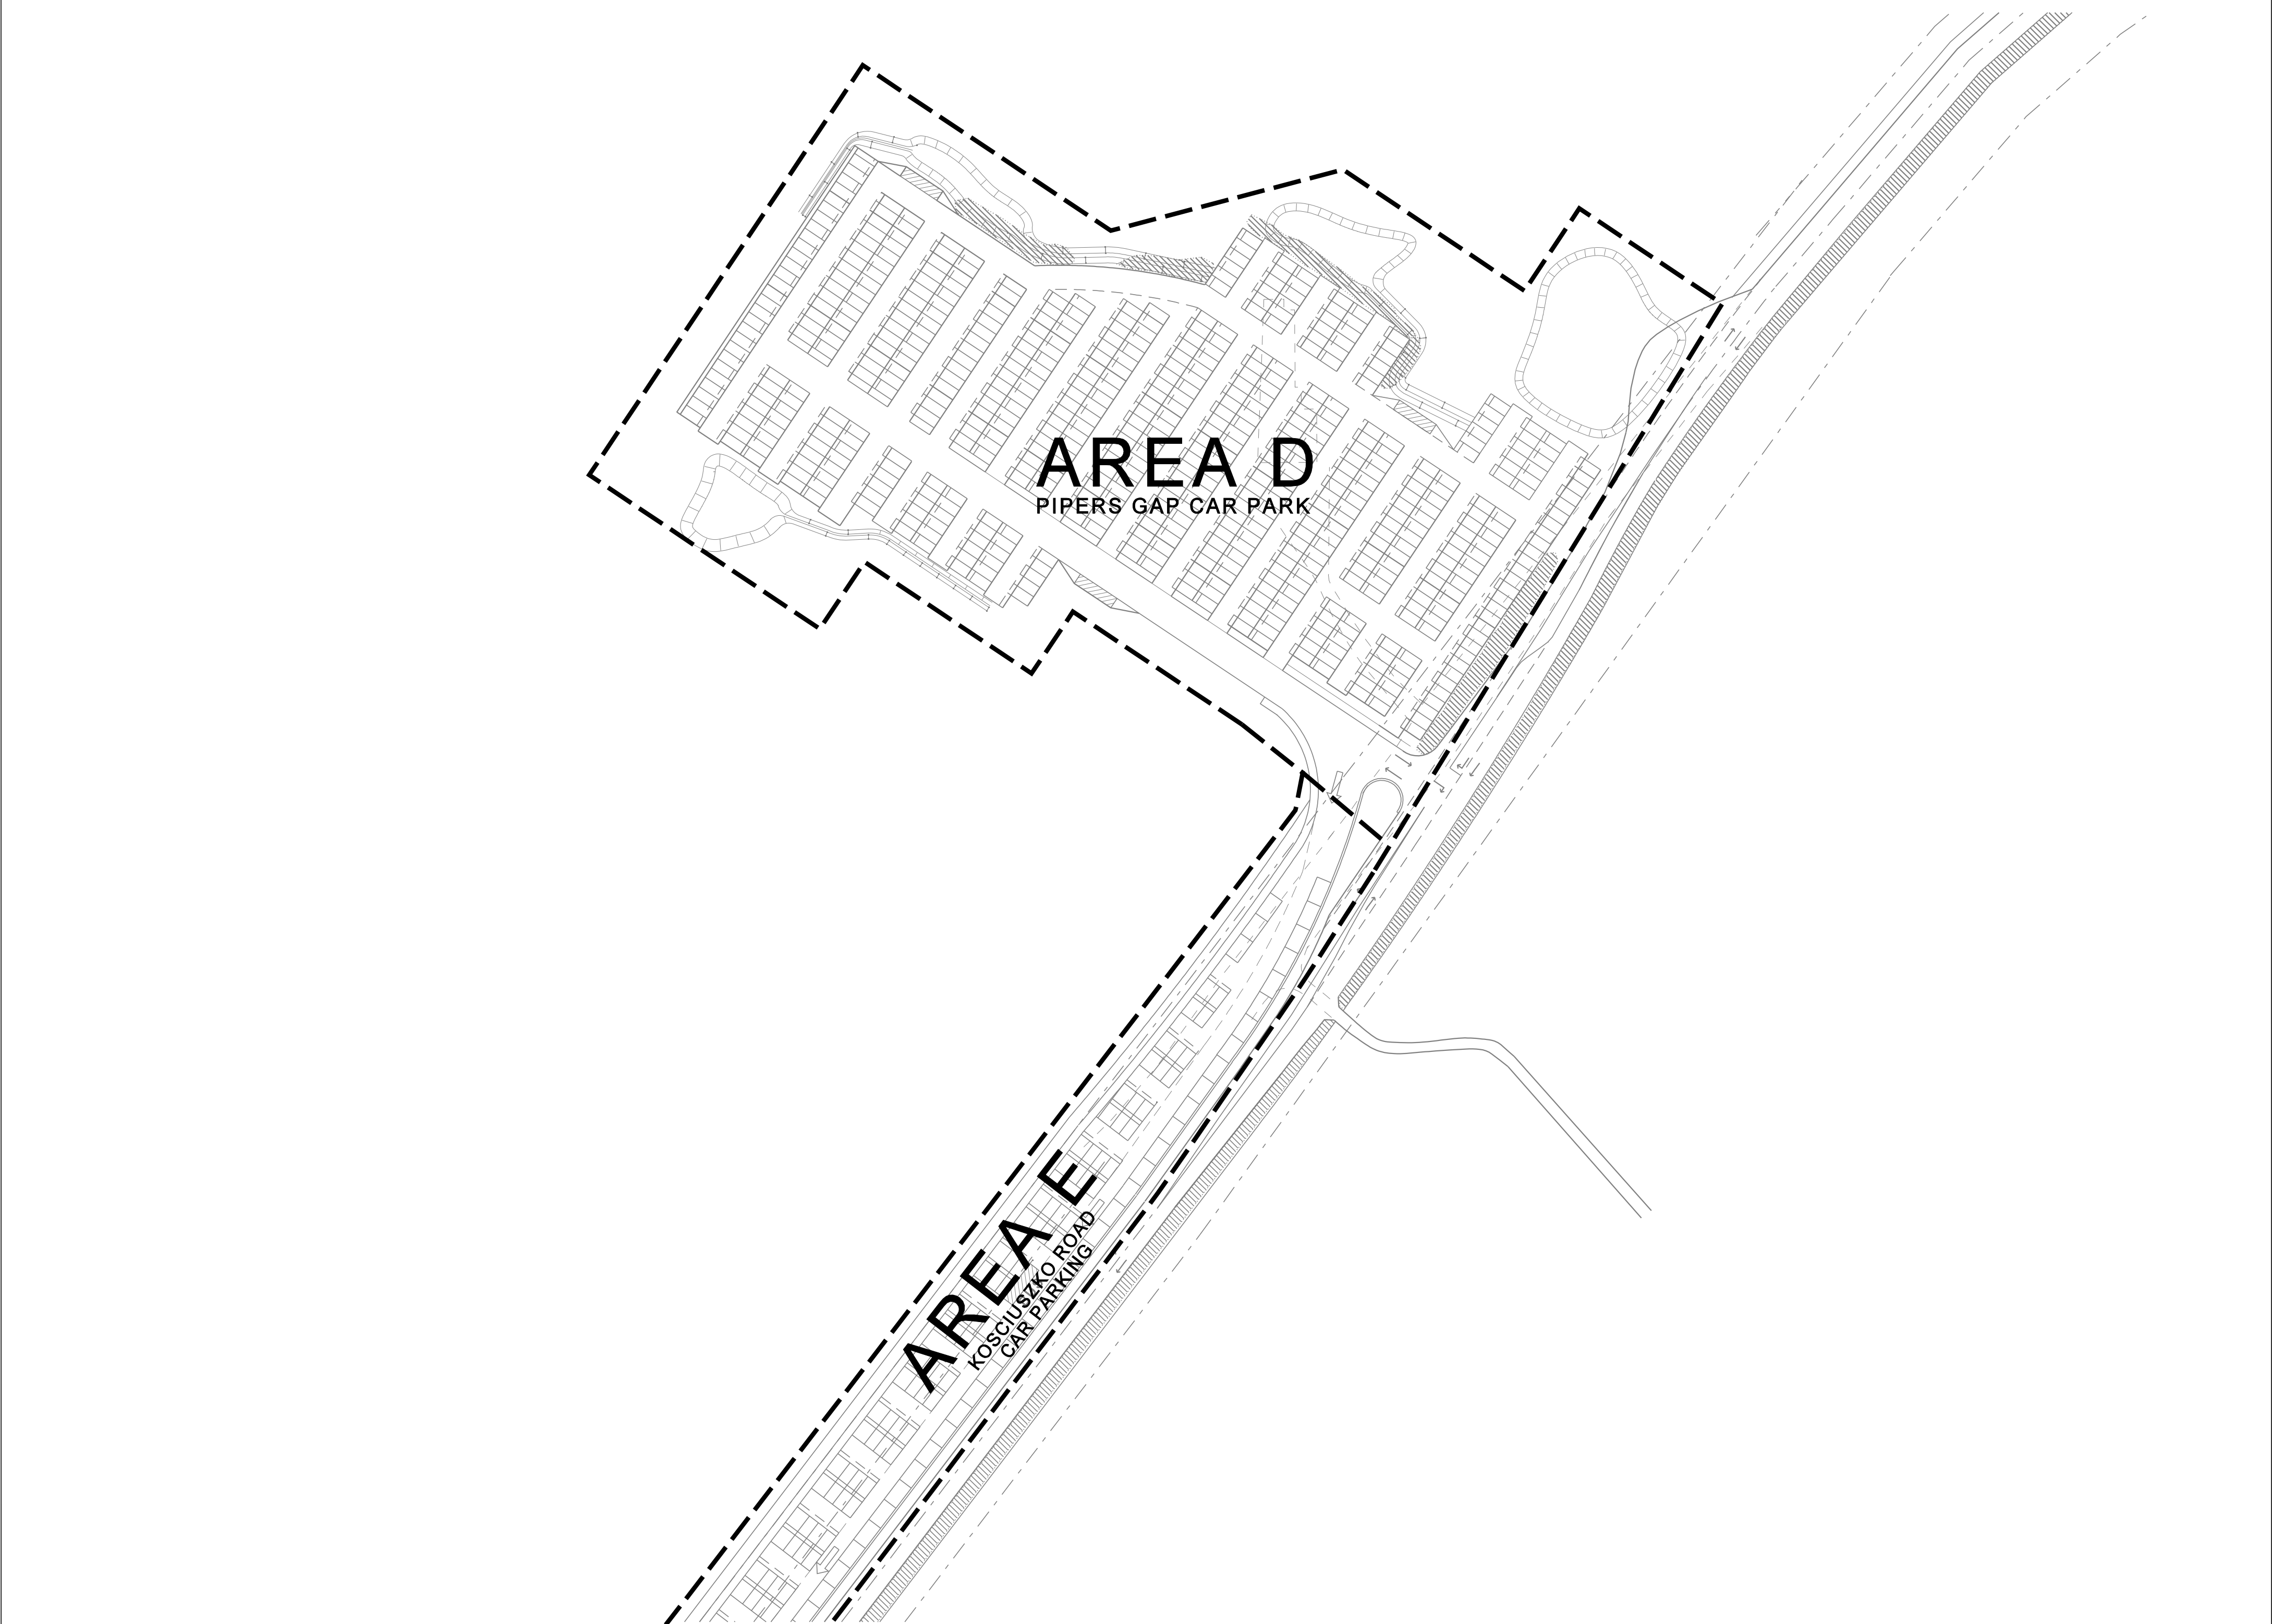

Title	GENERALISED SUBDIVISION FOR LEASE PURPOSES
Scale	
Plot Date	09.11.11
Drawn	
Project No	10 419
Drawing no.	
Revision	B CP.09
Approved by	