

NOTES:

- ALL OPENINGS WITHIN 3m OF THE SIDE BOUNDARY ARE TO BE PROTECTED IN ACCORDANCE TO BCA CLAUSE C3.4.

[illegible]

NOTES:
- ALL OPENINGS WITHIN 3m OF THE SIDE BOUNDARY ARE TO BE PROTECTED IN ACCORDANCE TO BCA CLAUSE C3.4.

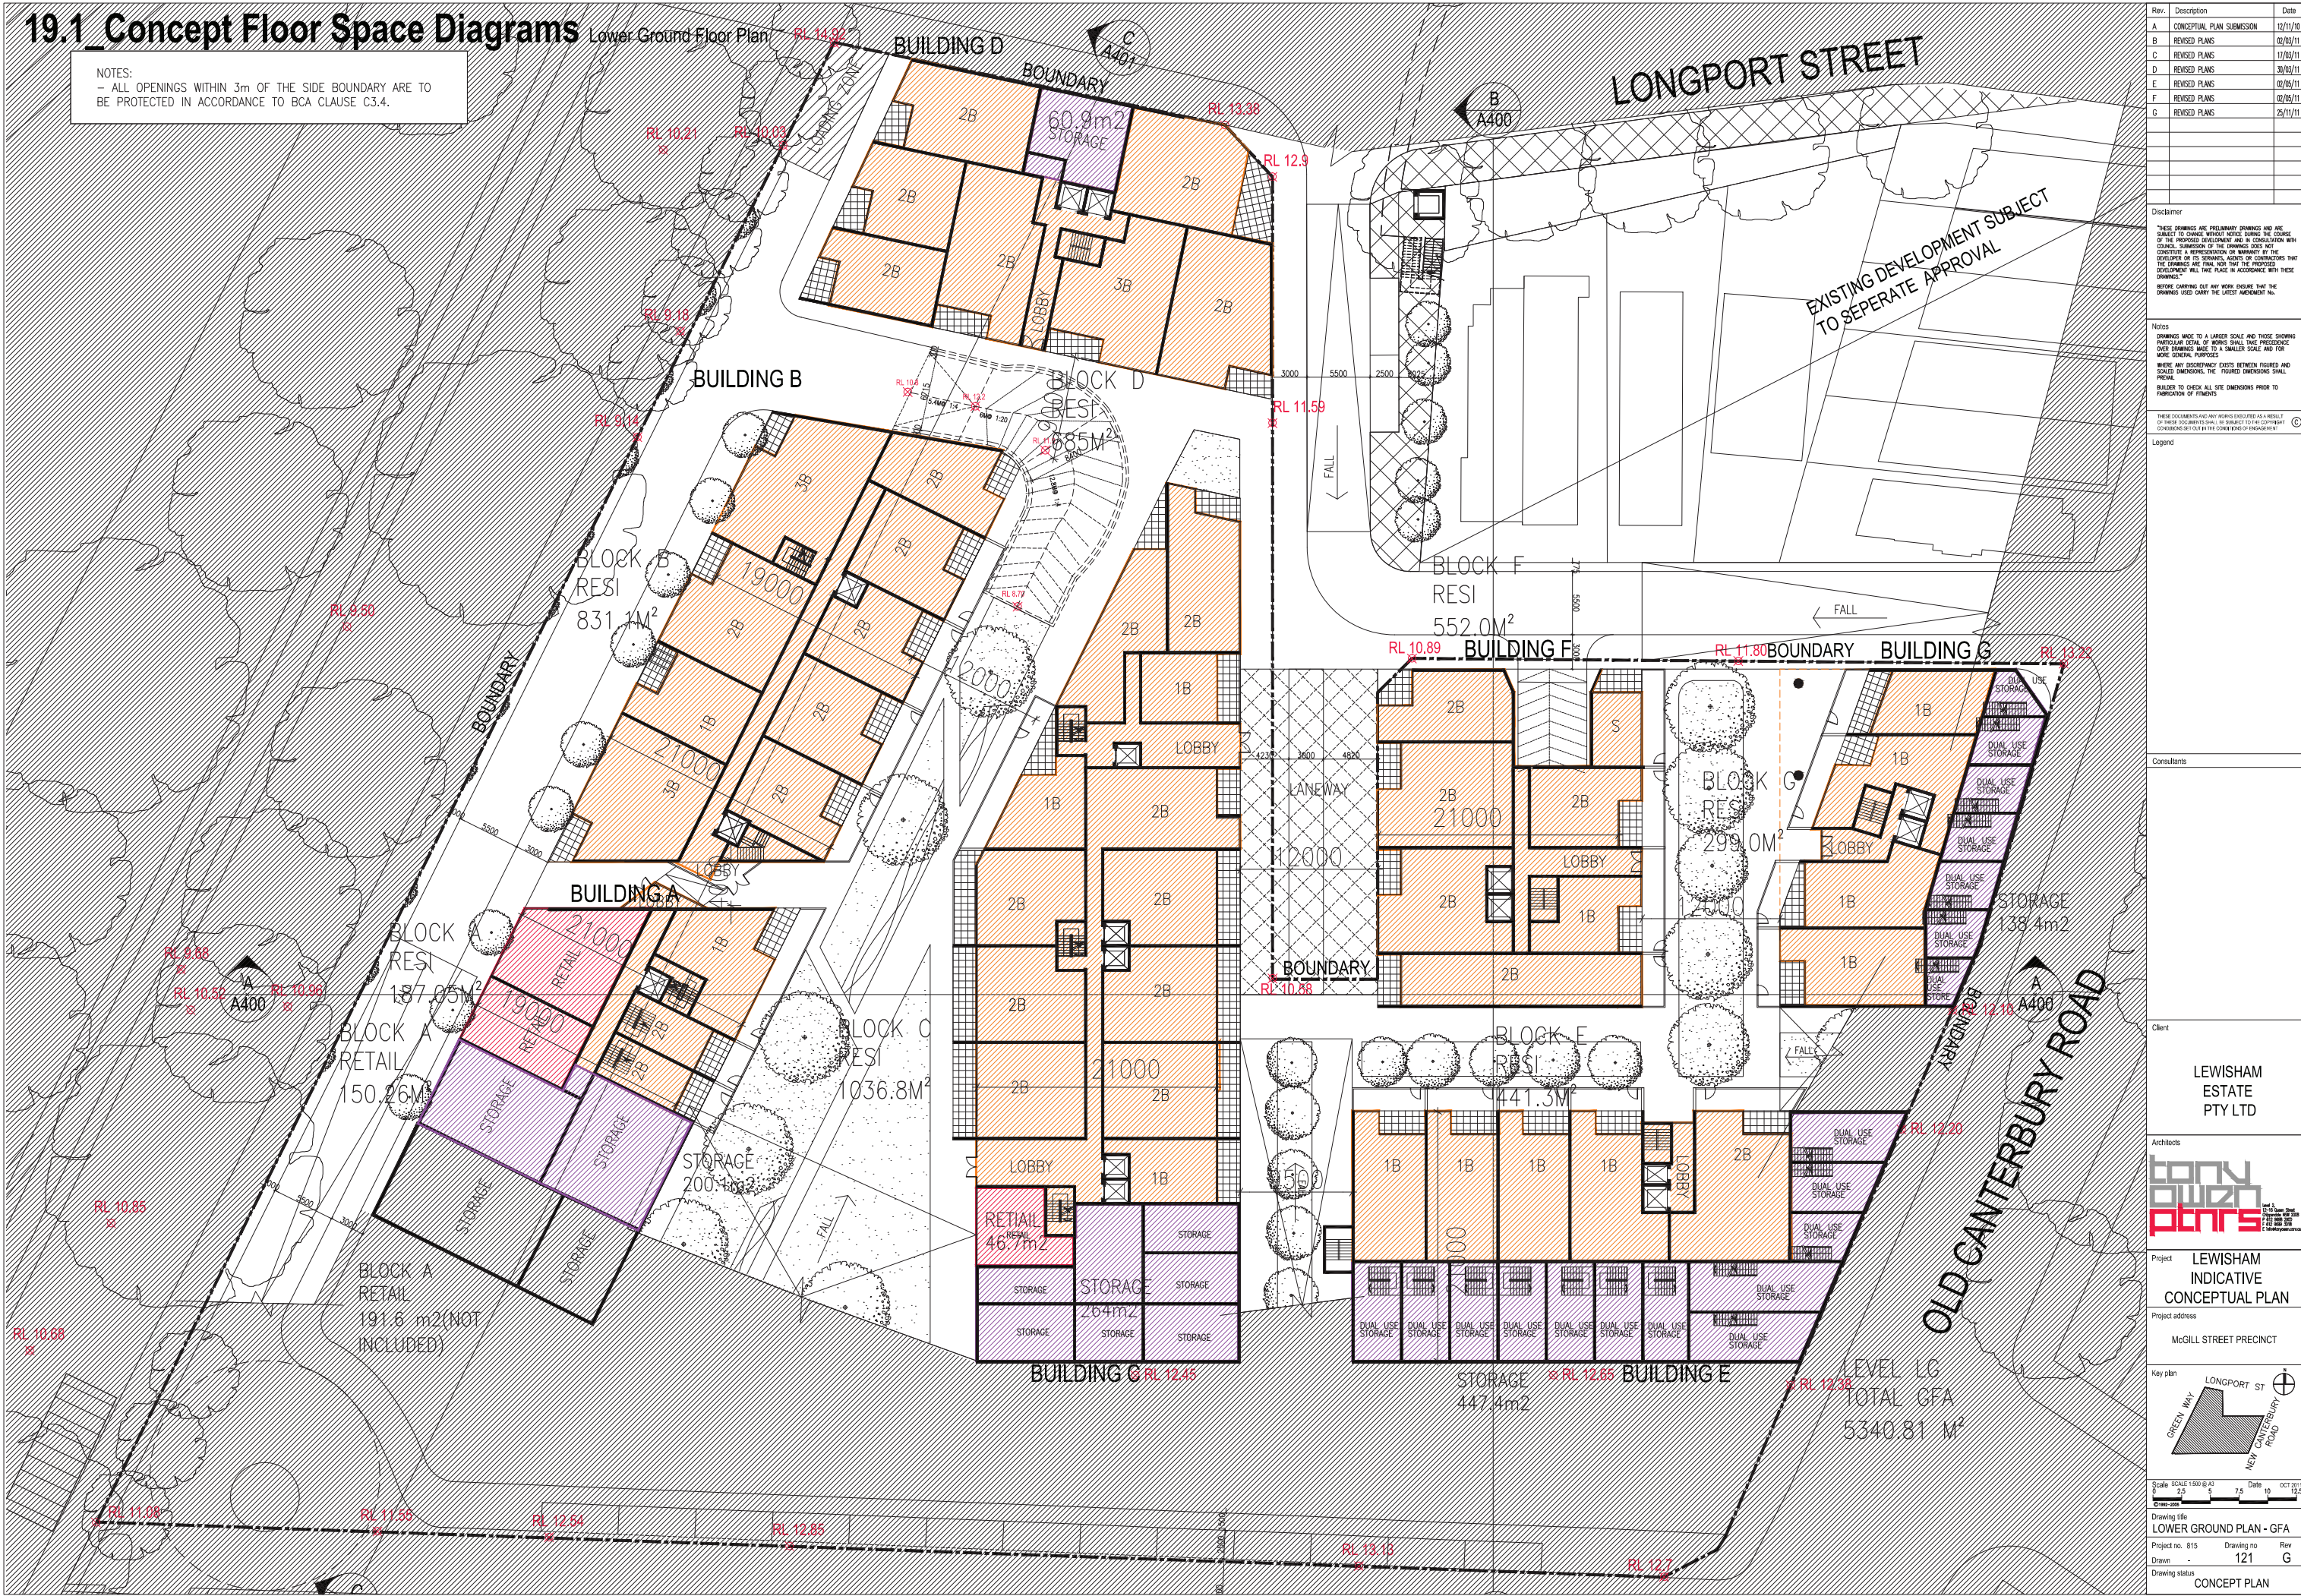
[illegible]

19.0_Concept Floor Space Diagrams

19.1_Concept Floor Space Diagrams

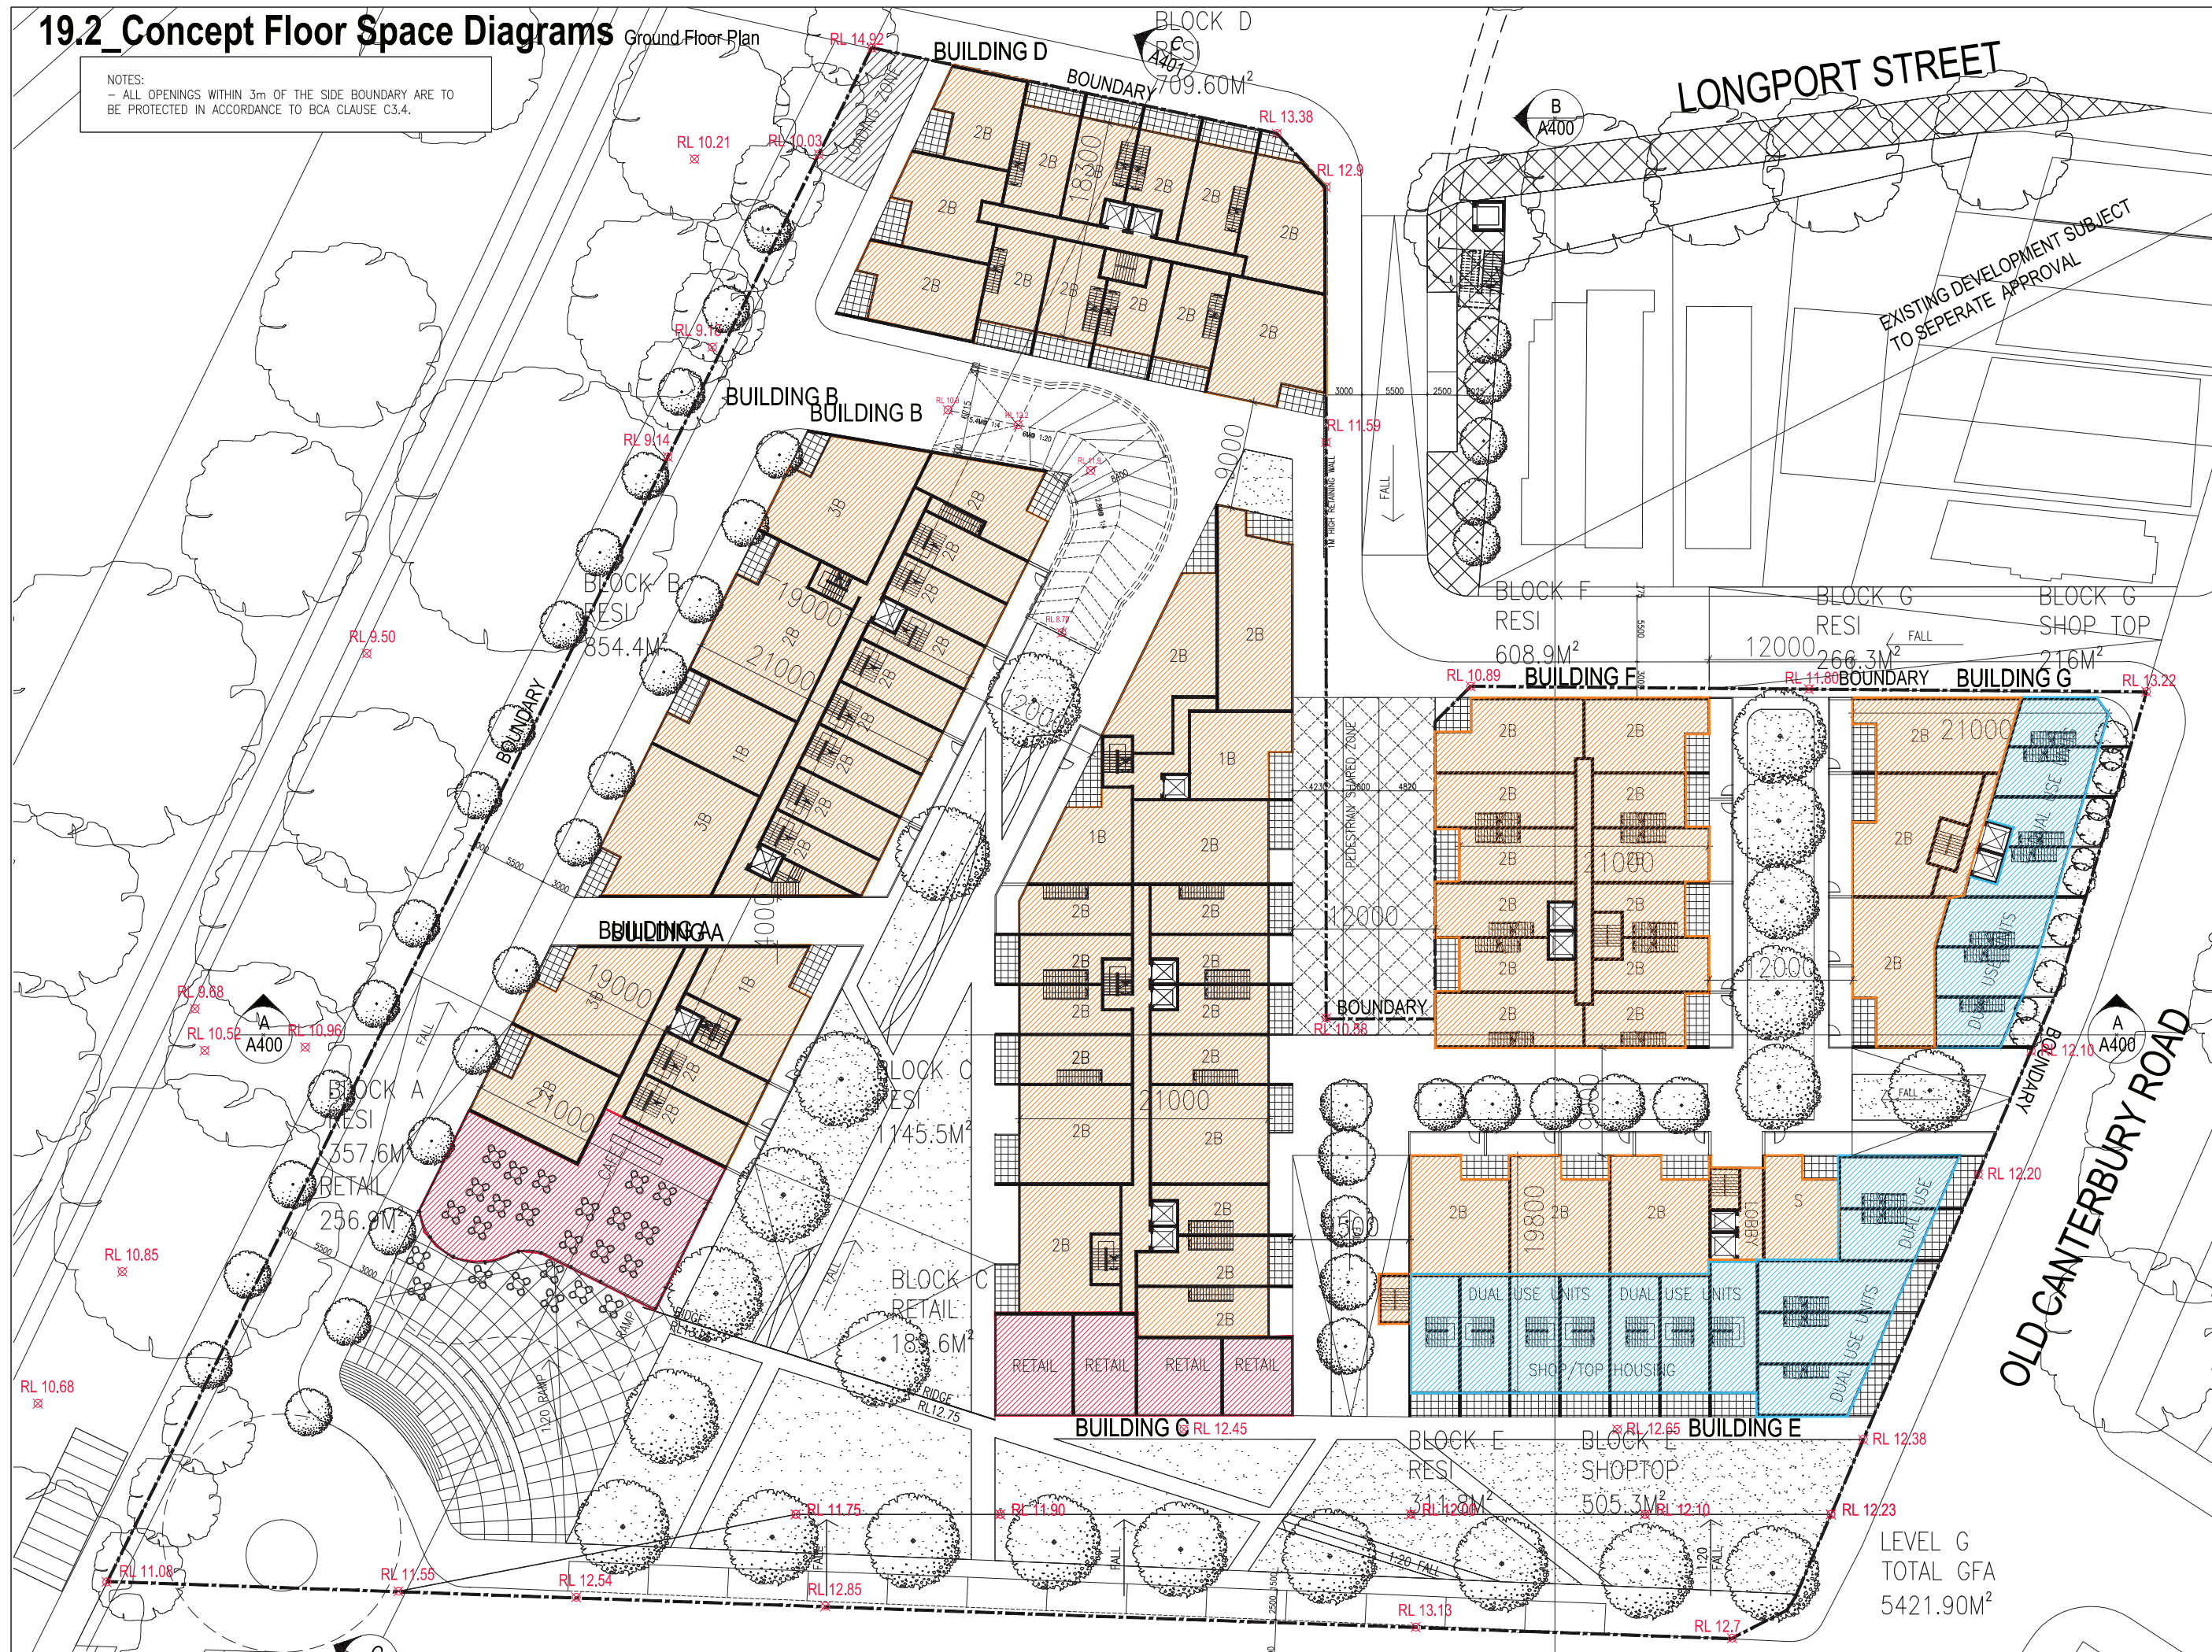
Lower Ground Floor Plan

NOTES:
- ALL OPENINGS WITHIN 3m OF THE SIDE BOUNDARY ARE TO BE PROTECTED IN ACCORDANCE TO BCA CLAUSE C3.4.



19.2_Concept Floor Space Diagrams

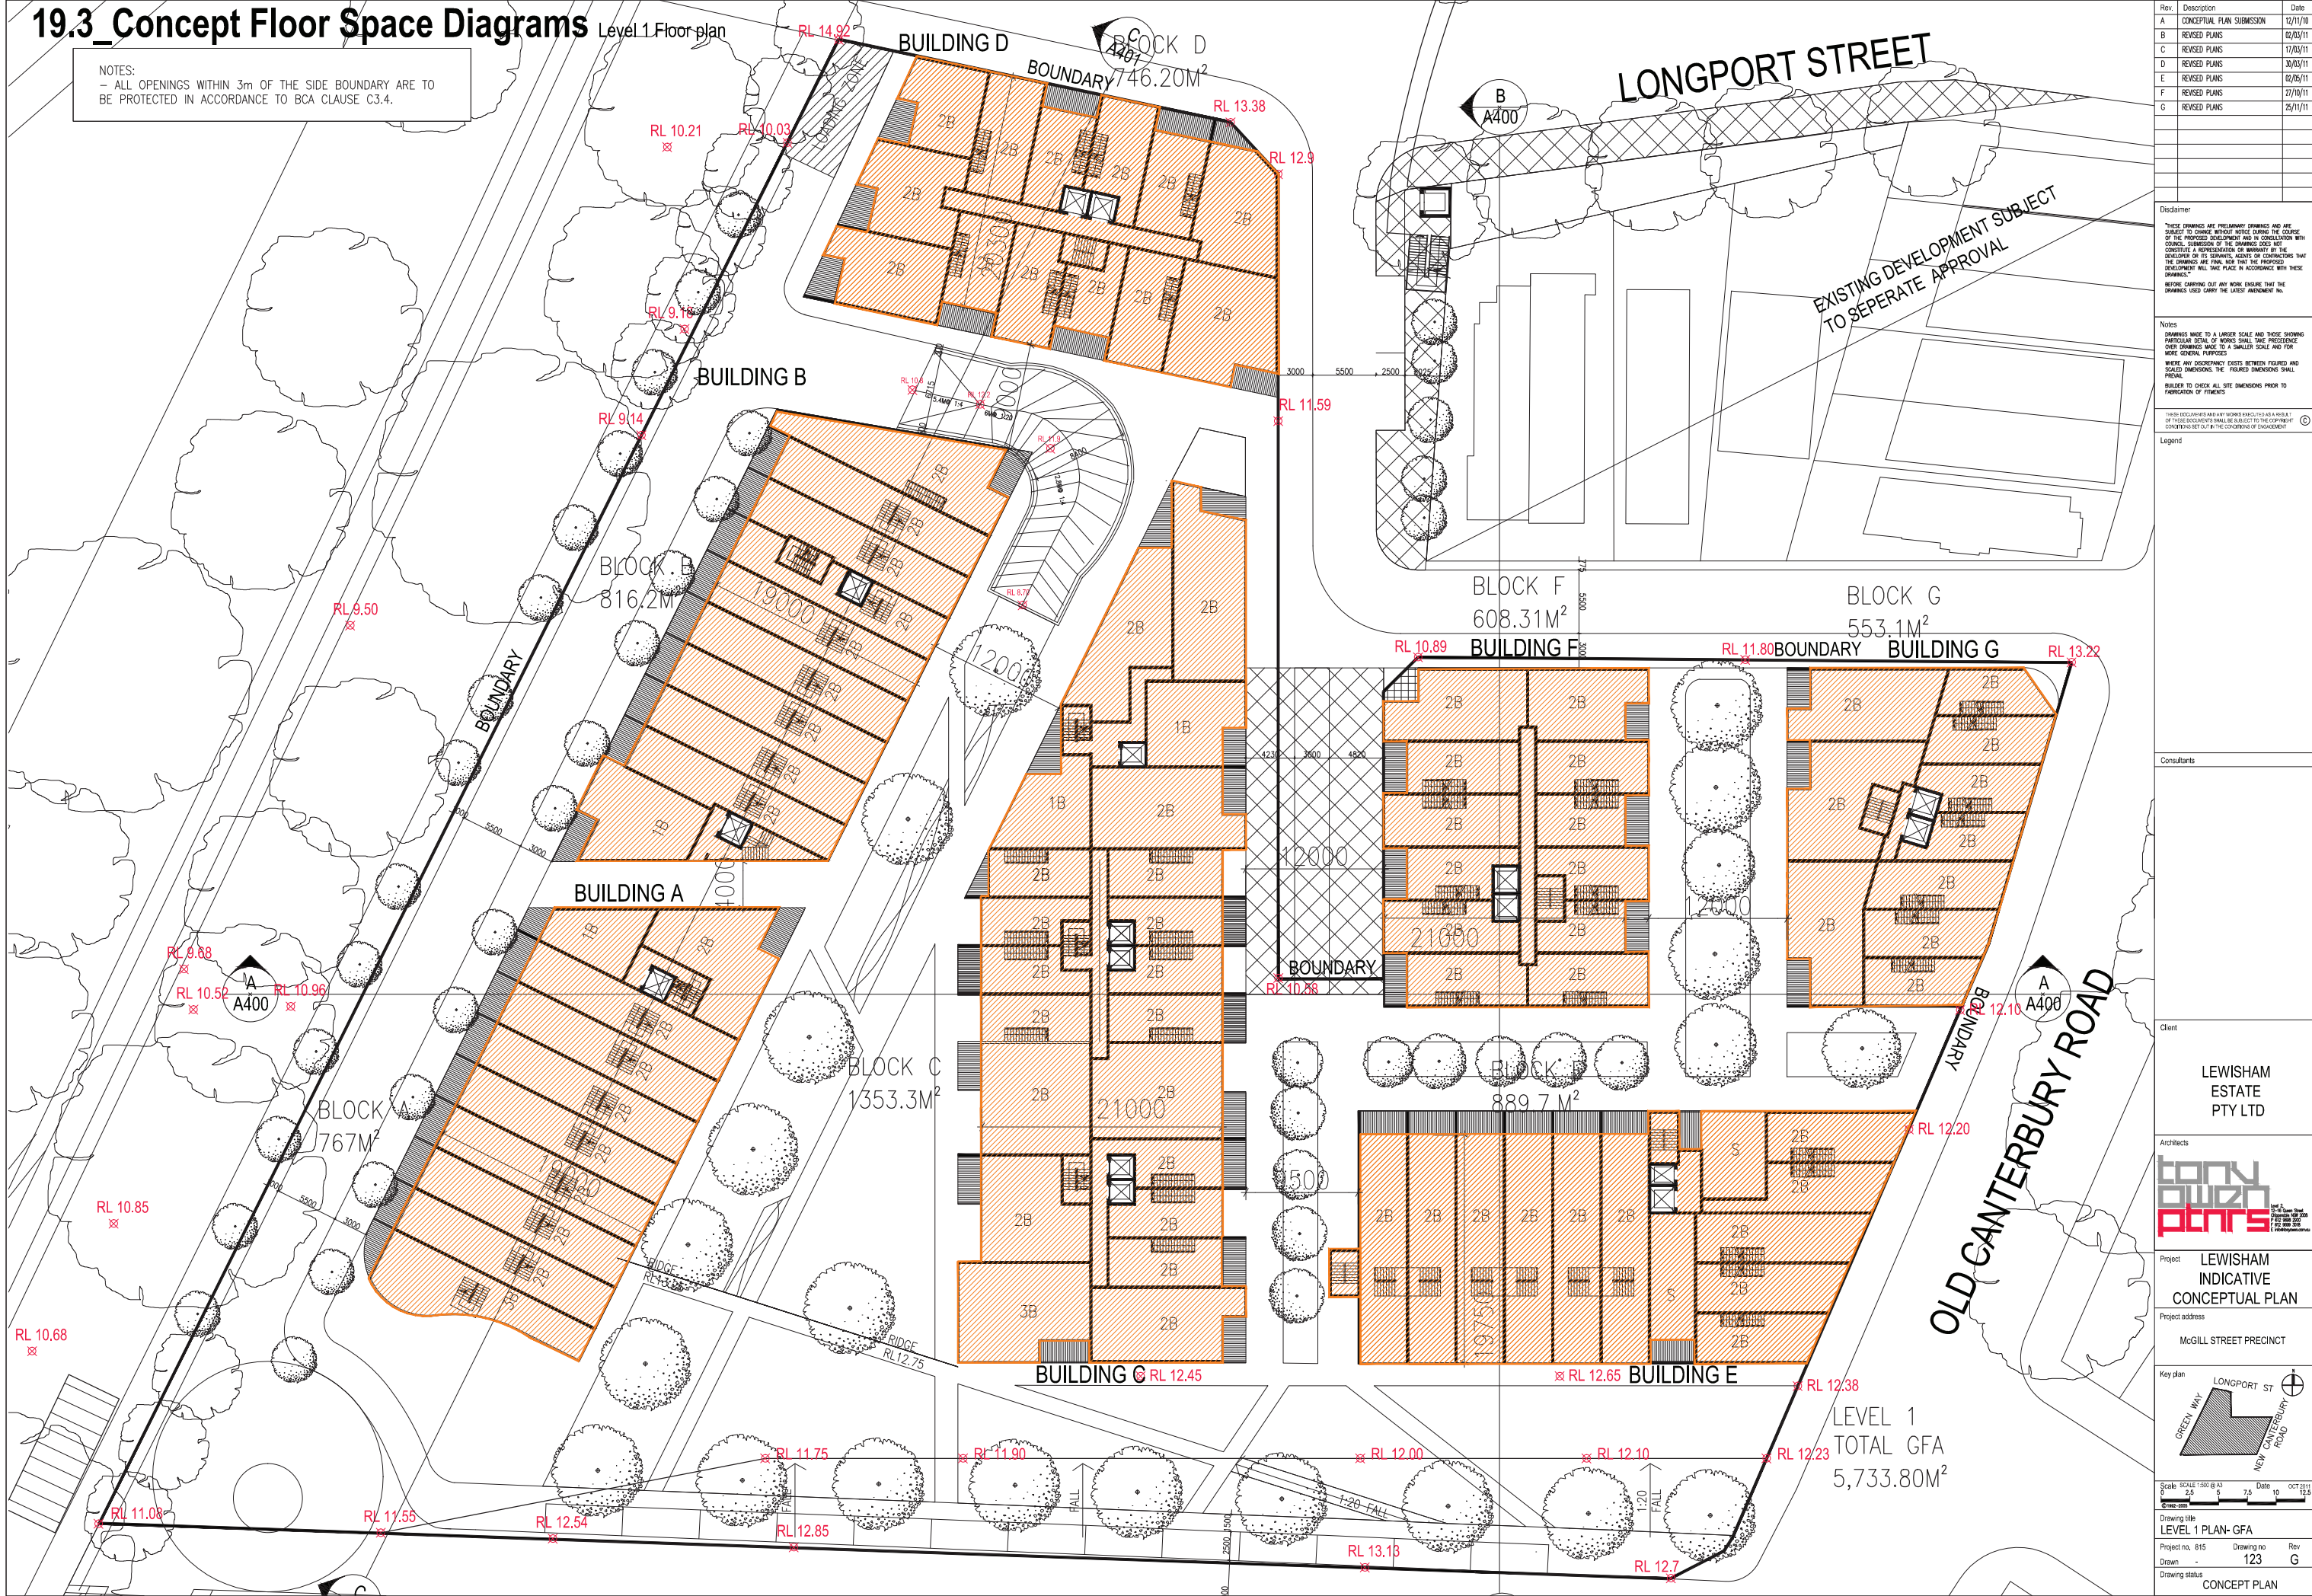
NOTES:
- ALL OPENINGS WITHIN 3m OF THE SIDE BOUNDARY ARE TO BE PROTECTED IN ACCORDANCE TO BCA CLAUSE C3.4.

[illegible]

19.3_Concept Floor Space Diagrams

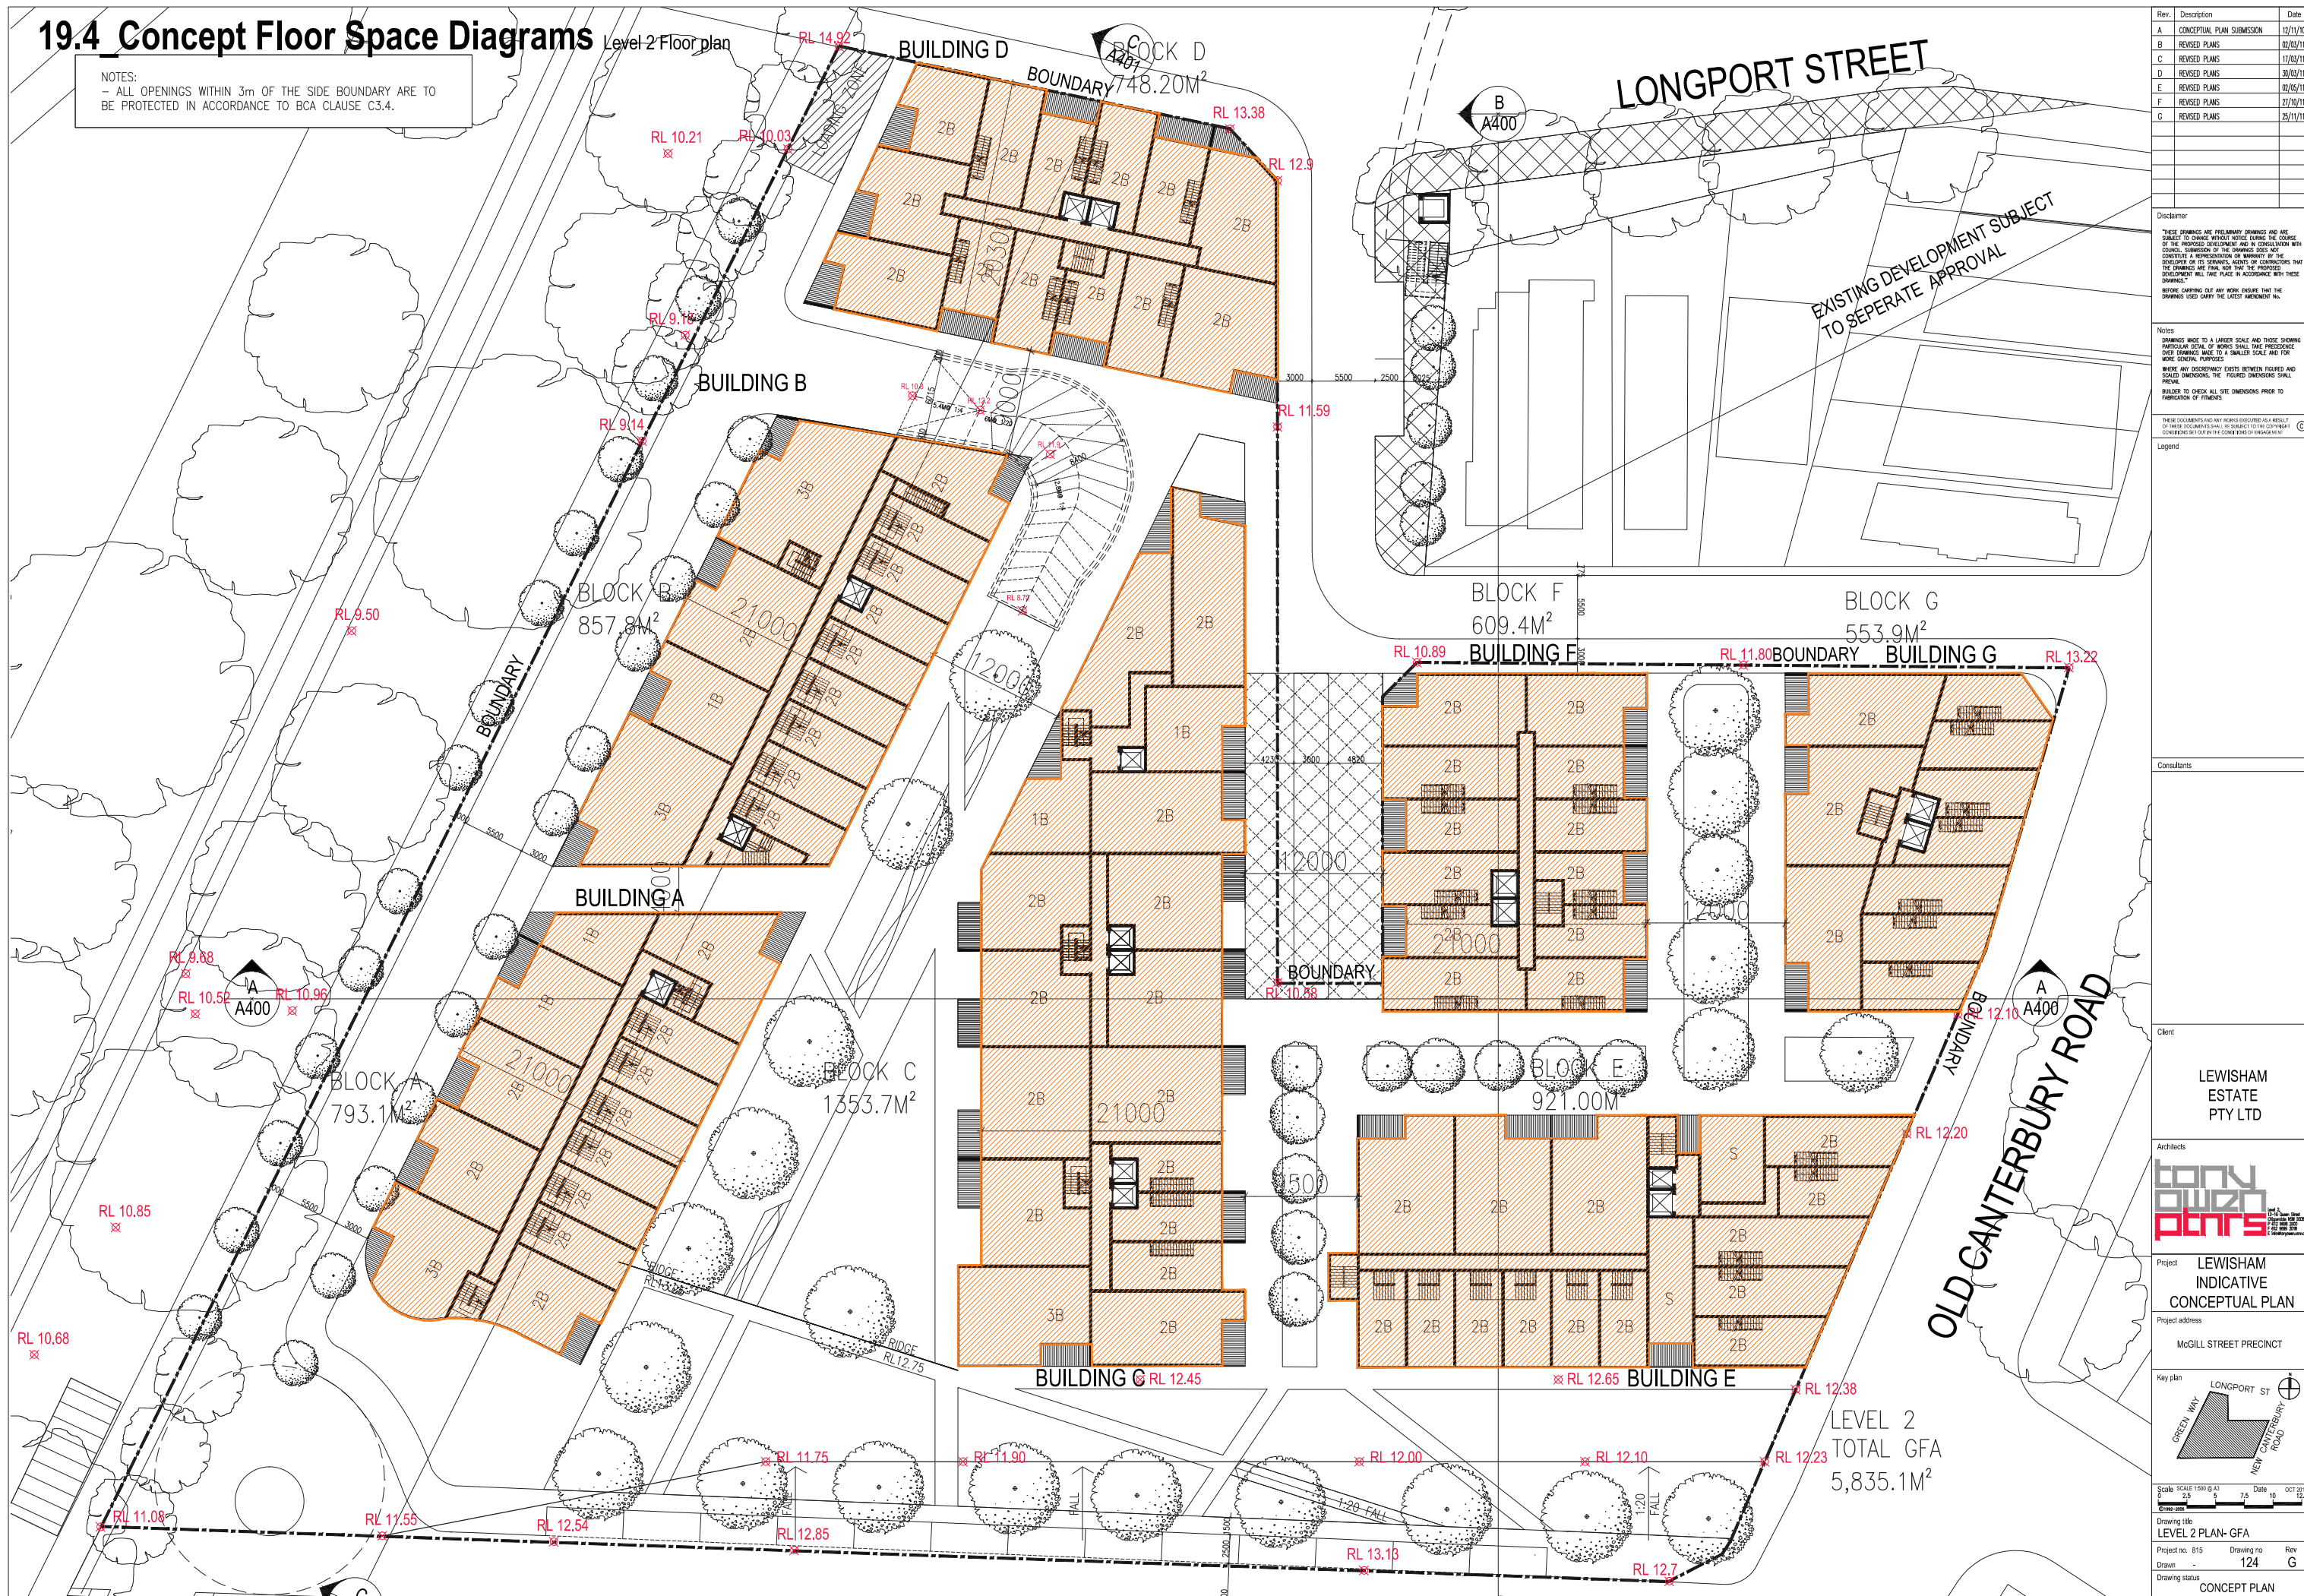
Level 1.Floor plan



NOTES:
- ALL OPENINGS WITHIN 3m OF THE SIDE BOUNDARY ARE TO BE PROTECTED IN ACCORDANCE TO BCA CLAUSE C3.4.



19.4 Concept Floor Space Diagrams

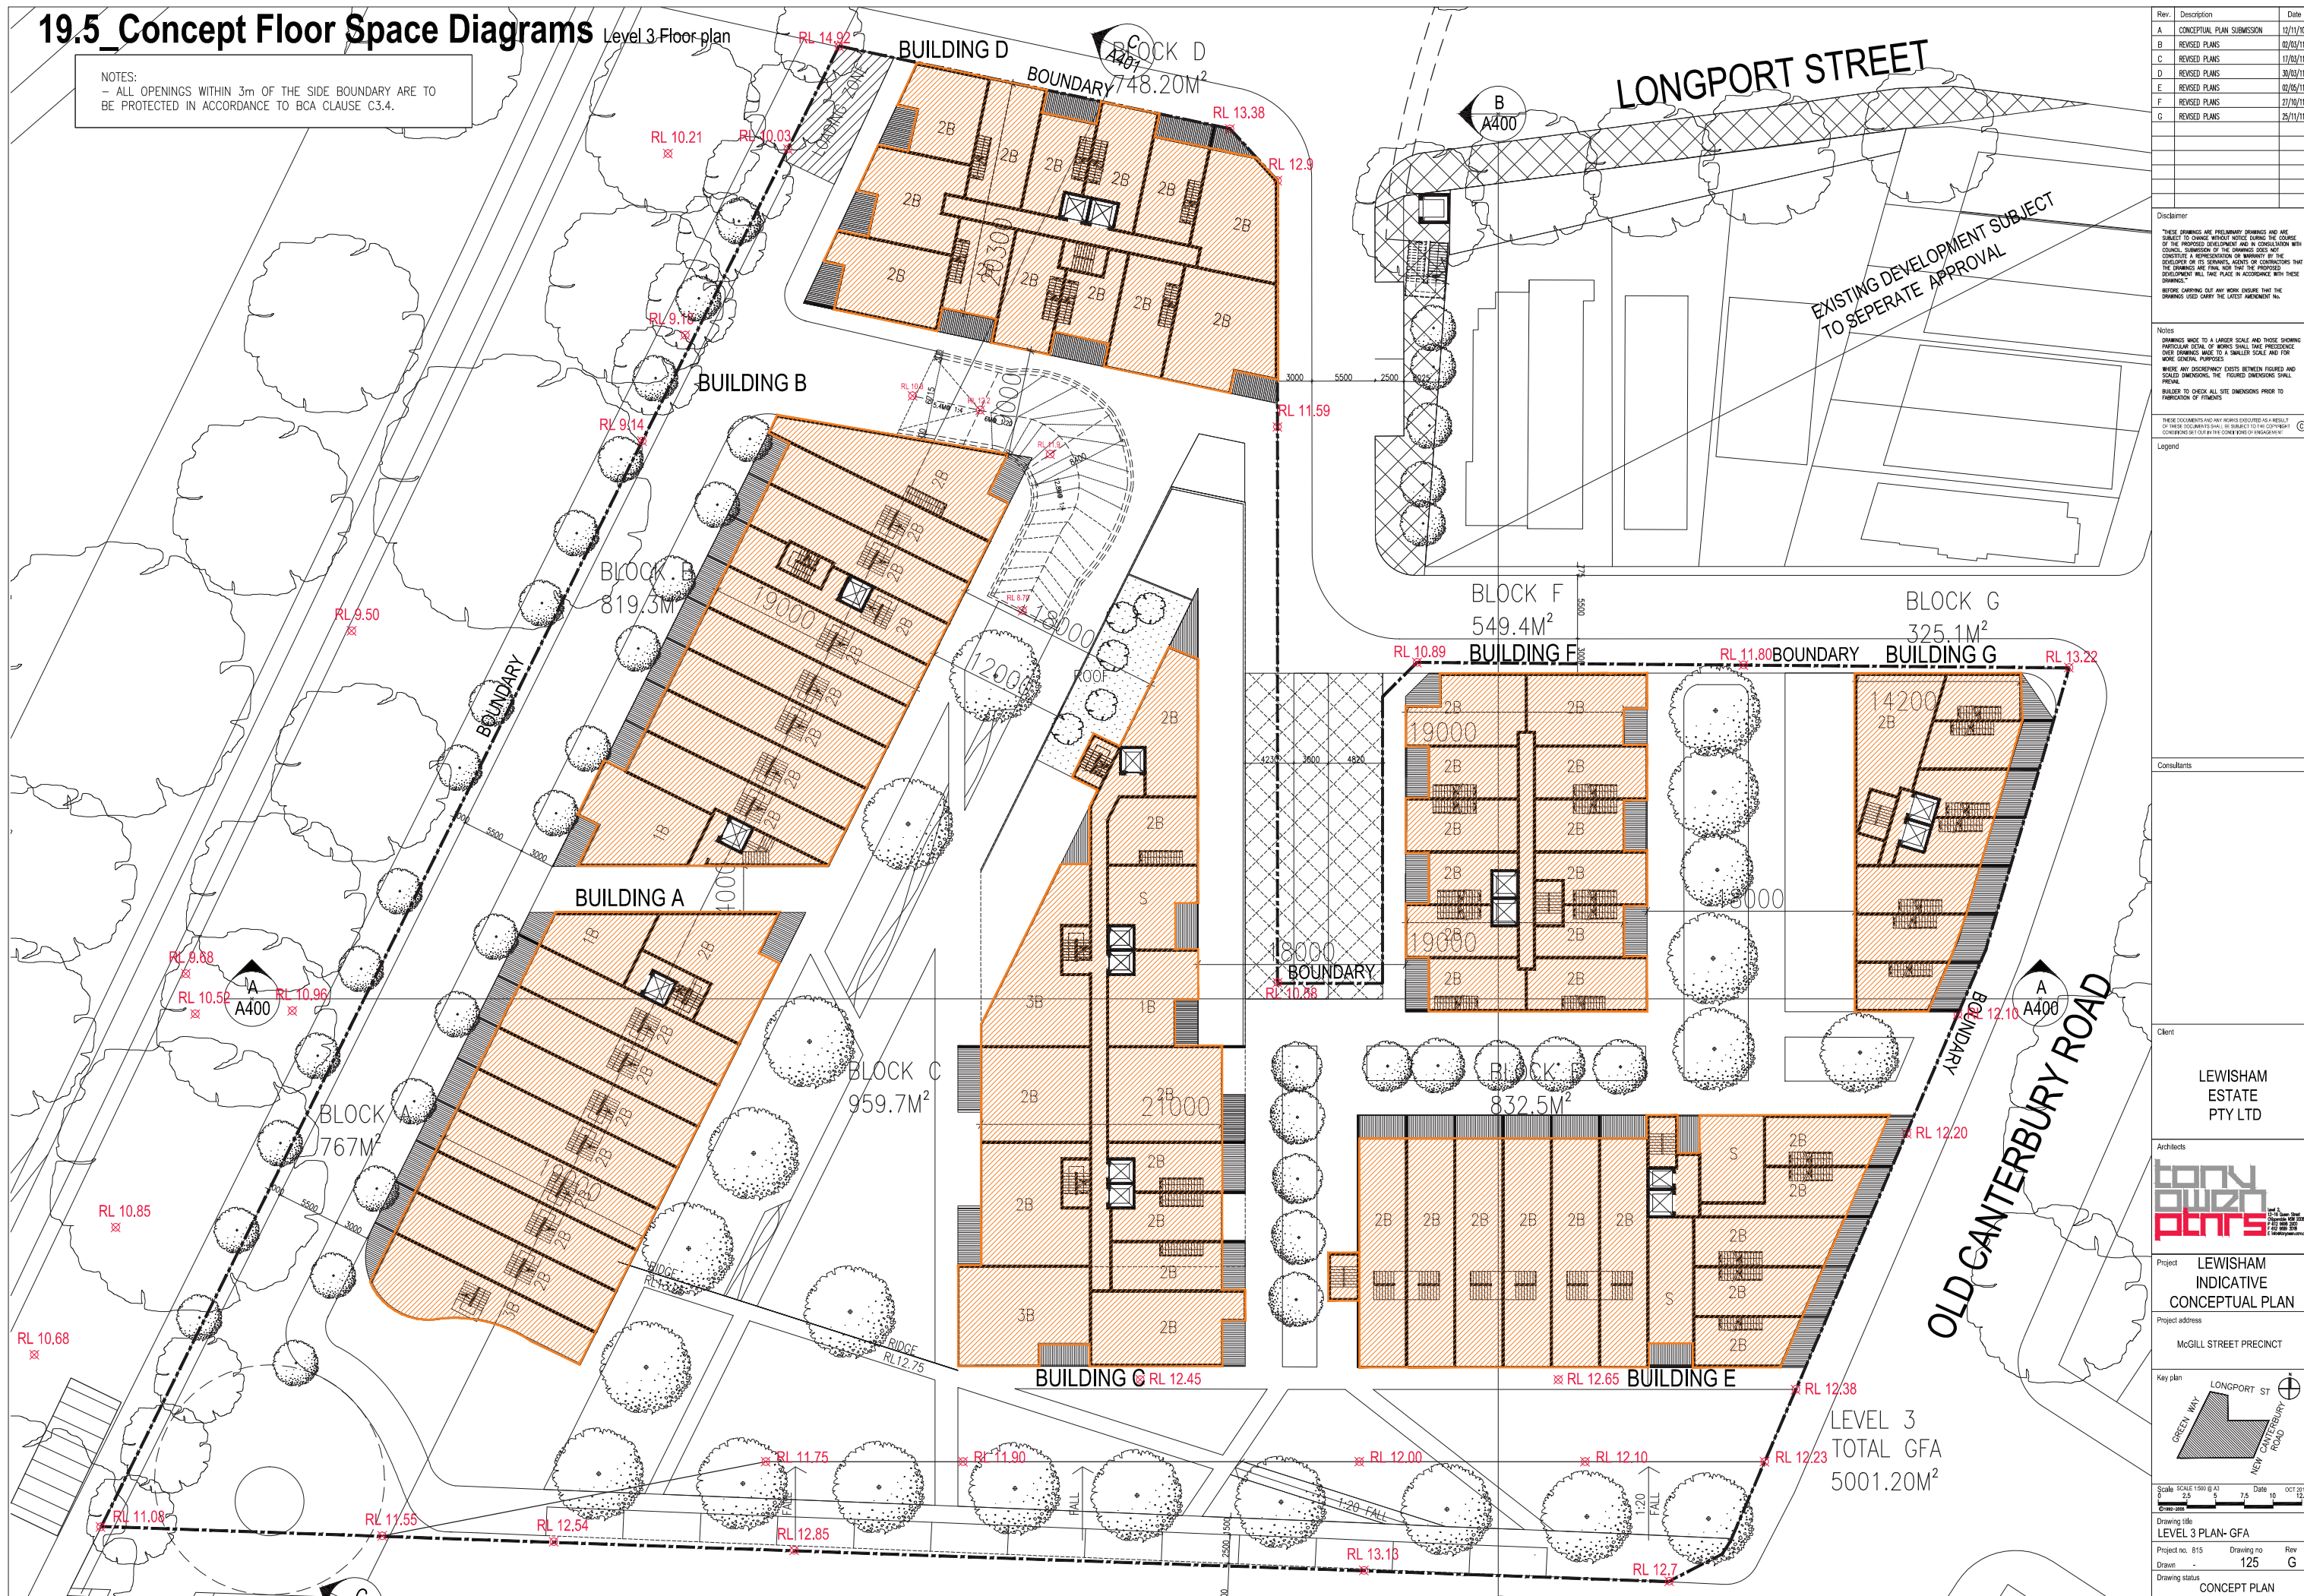
NOTES:
- ALL OPENINGS WITHIN 3m OF THE SIDE BOUNDARY ARE TO BE PROTECTED IN ACCORDANCE TO BCA CLAUSE C3.4.



Rev.	Description	Date
A	CONCEPTUAL PLAN SUBMISSION	17/10/17
B	REVISED PLANS	02/09/17
C	REVISED PLANS	17/09/17
D	REVISED PLANS	30/08/17
E	REVISED PLANS	02/06/17
F	REVISED PLANS	27/10/17
G	REVISED PLANS	25/11/17
Disclaimer		
<p>"THESE DRAWINGS ARE PRELIMINARY DRAWINGS AND ARE SUBJECT TO CHANGE WITHOUT NOTICE DURING THE COURSE OF THE PROPOSED DEVELOPMENT AND IN CONSULTATION WITH OTHERS. DISMISSAL OF THE DRAWING DOES NOT CONSTITUTE A REPRESENTATION OR WARRANTY BY THE DEVELOPER OR ITS SEPARATE AGENTS OR CONTRACTORS THAT THE DRAWINGS ARE FINAL NOR THAT THE PROVIDED DEVELOPMENT WILL TAKE PLACE IN ACCORDANCE WITH THESE DRAWINGS."</p> <p>BEFORE CARRYING OUT ANY WORK ENSURE THAT THE DRAWINGS USED CARRY THE LATEST AMENDMENT No.</p>		
Notes		
<p>DRAWINGS MADE TO A LARGER SCALE AND THOSE SHOWING PARTICULAR SCALE OF BOWNS SHALL TAKE PRECEDENCE OVER DRAWINGS MADE TO A SMALLER SCALE AND FOR MORE GENERAL PURPOSES.</p> <p>WHERE ANY DISCREPANCY EXISTS BETWEEN FIGURED AND SCALED DIMENSIONS THE FIGURED DIMENSIONS SHALL PREVAIL.</p> <p>BUILDER TO CHECK ALL SITE DIMENSIONS PRIOR TO FABRICATION OF ELEMENTS</p>		
Legend		
<p>THESE DOCUMENTS MAY BE REVISED AS A RESULT OF THEIR OWNERS REQUIREMENTS. IT IS THE CLIENT'S RESPONSIBILITY TO KEEP THE PROJECT UP-TO-DATE.</p>		
Consultants		
Client		
LEWISHAM ESTATE PTY LTD		
Architects		
		
Project LEWISHAM INDICATIVE CONCEPTUAL PLAN		
Project address McGill STREET PRECINCT		
Key plan		
		
<div>Scale Scale 1:500 @ A3</div> <div>0 2.5 5 7.5 10 12 METRES</div> <div>Date OCT 31 2017</div> <div>© PDR ARCHITECTS</div>		
Drawing title LEVEL 2 PLAN- GFA		
Project no. 815 Drawing no.		Rev
Drawn - 124		G
Drawing status CONCEPT PLAN		

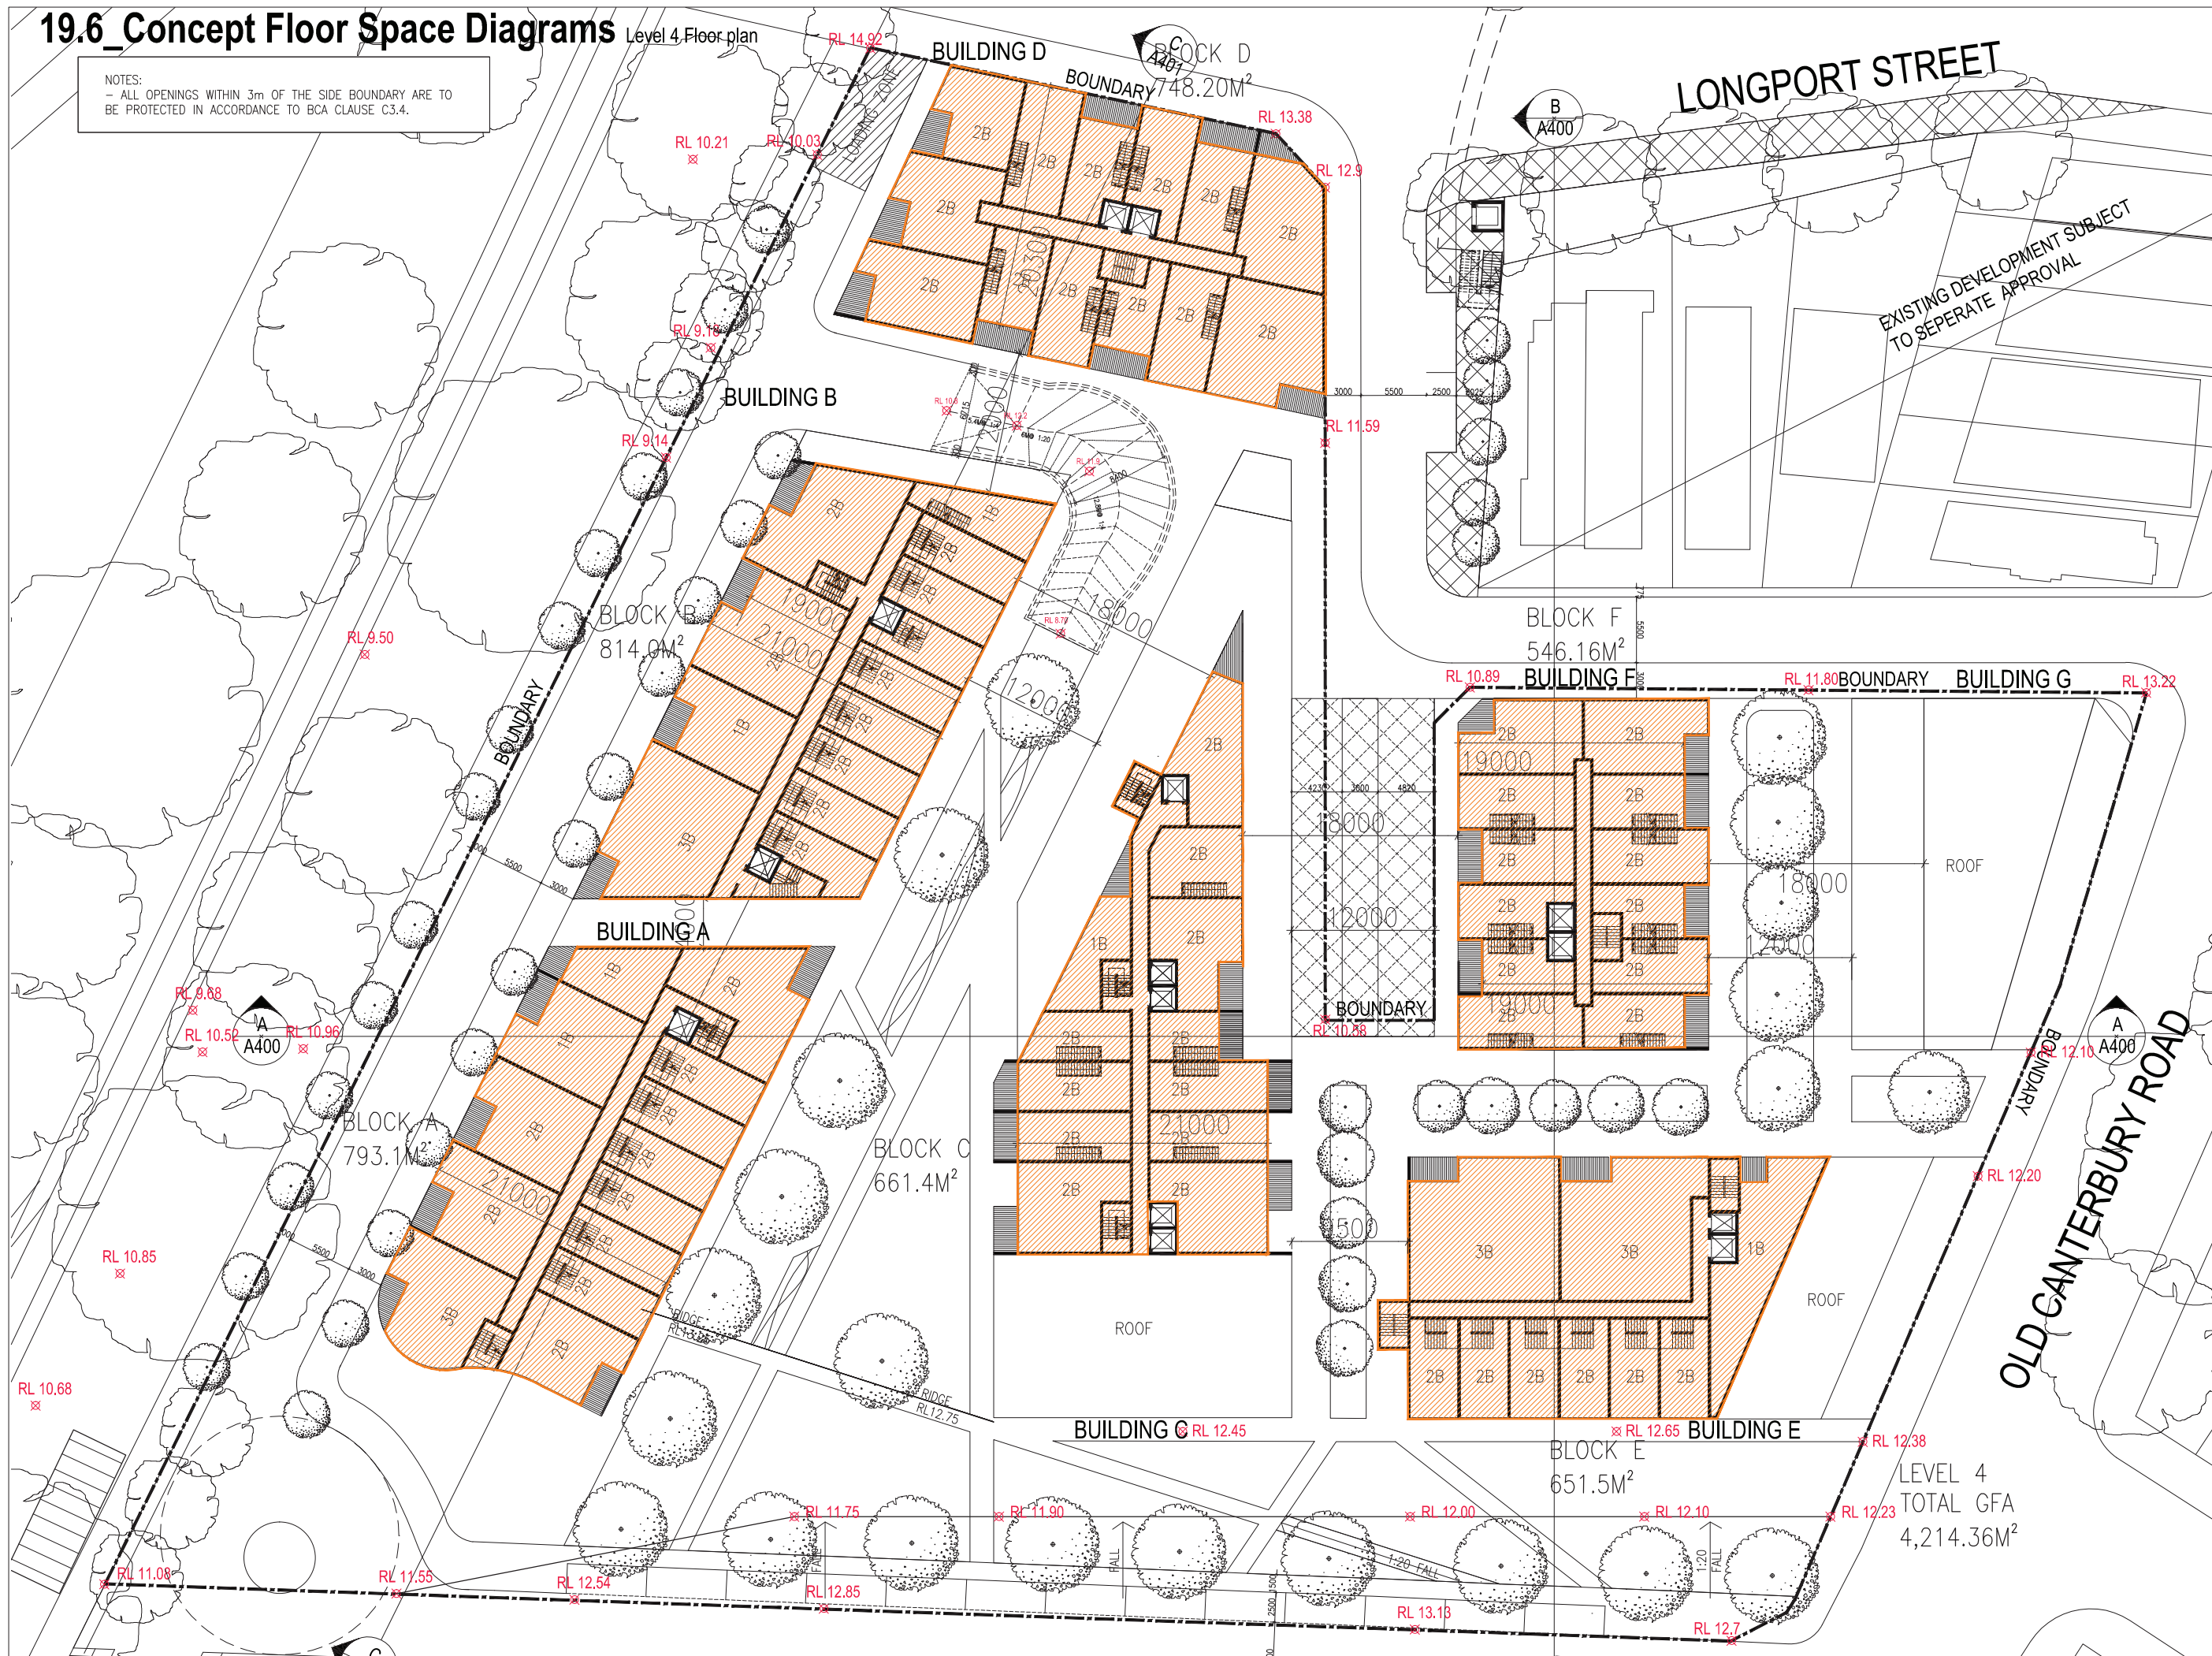
19.5_Concept Floor Space Diagrams

NOTES:
- ALL OPENINGS WITHIN 3m OF THE SIDE BOUNDARY ARE TO BE PROTECTED IN ACCORDANCE TO BCA CLAUSE C3.4.

[illegible]

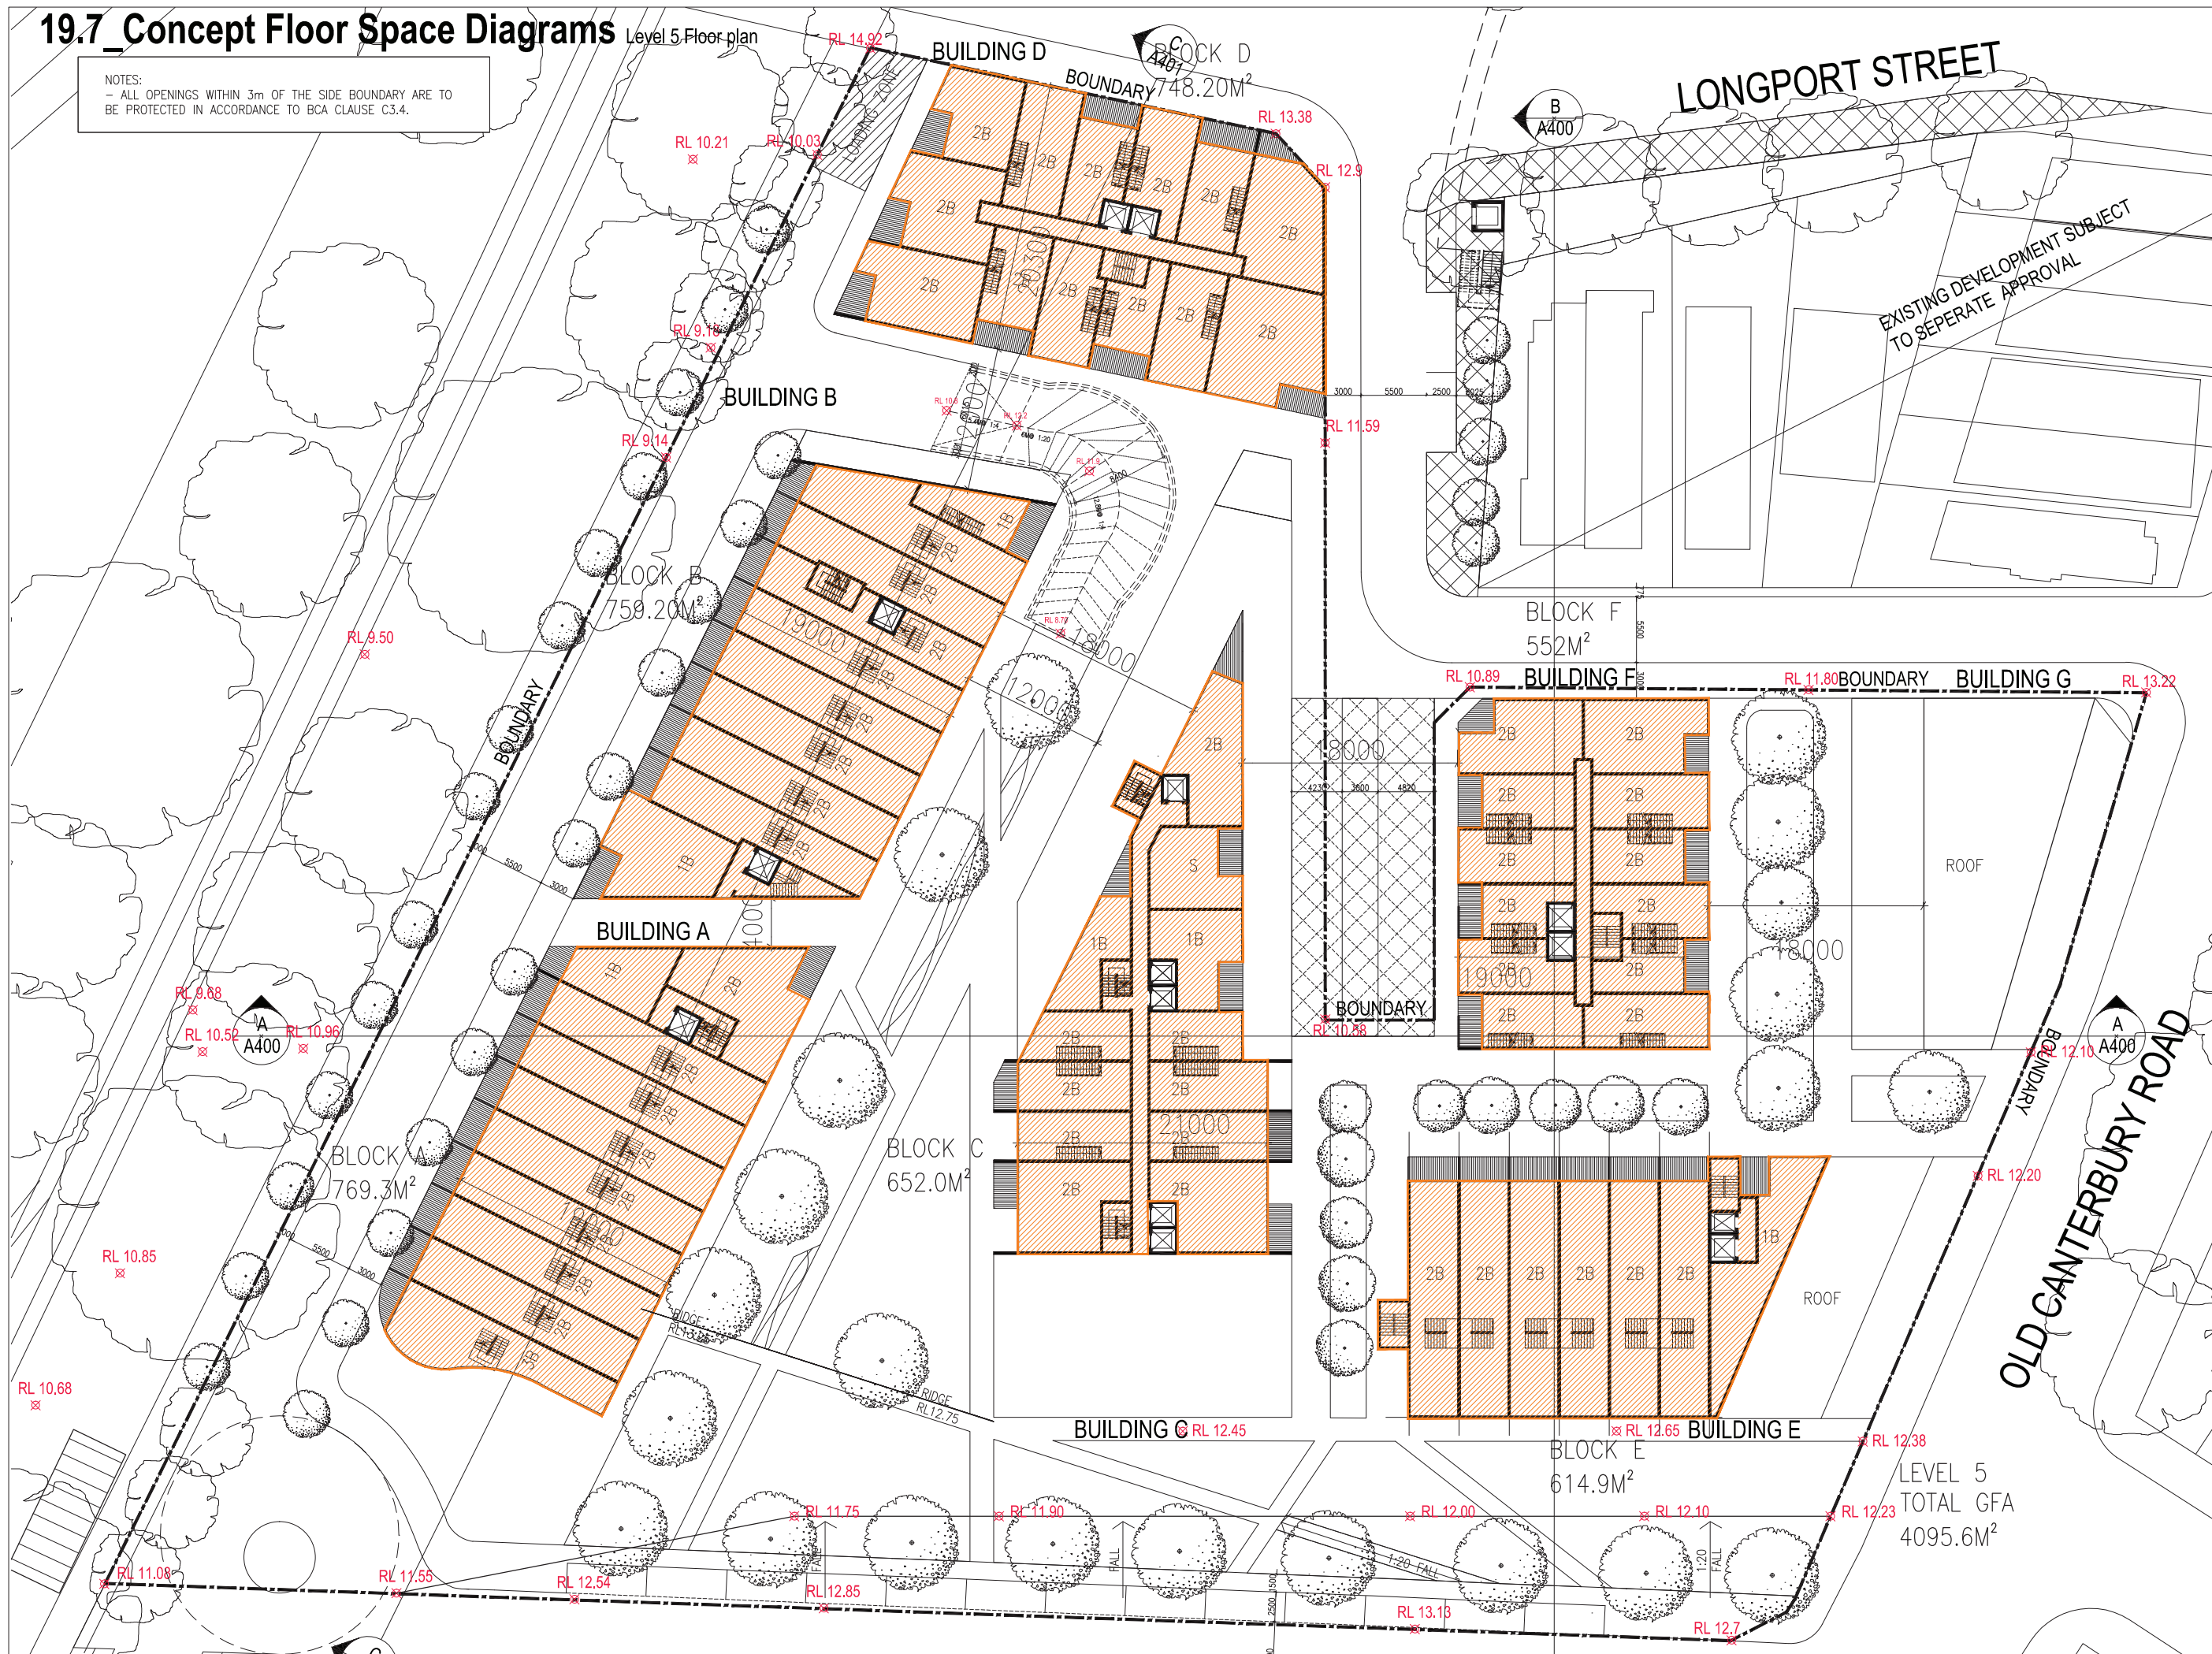
19.6_Concept Floor Space Diagrams

NOTES:
- ALL OPENINGS WITHIN 3m OF THE SIDE BOUNDARY ARE TO BE PROTECTED IN ACCORDANCE TO BCA CLAUSE C3.4.

[illegible]

19.7_Concept Floor Space Diagrams

NOTES:
- ALL OPENINGS WITHIN 3m OF THE SIDE BOUNDARY ARE TO BE PROTECTED IN ACCORDANCE TO BCA CLAUSE C3.4.

[illegible]