




1 Illustrative East  
1 : 500

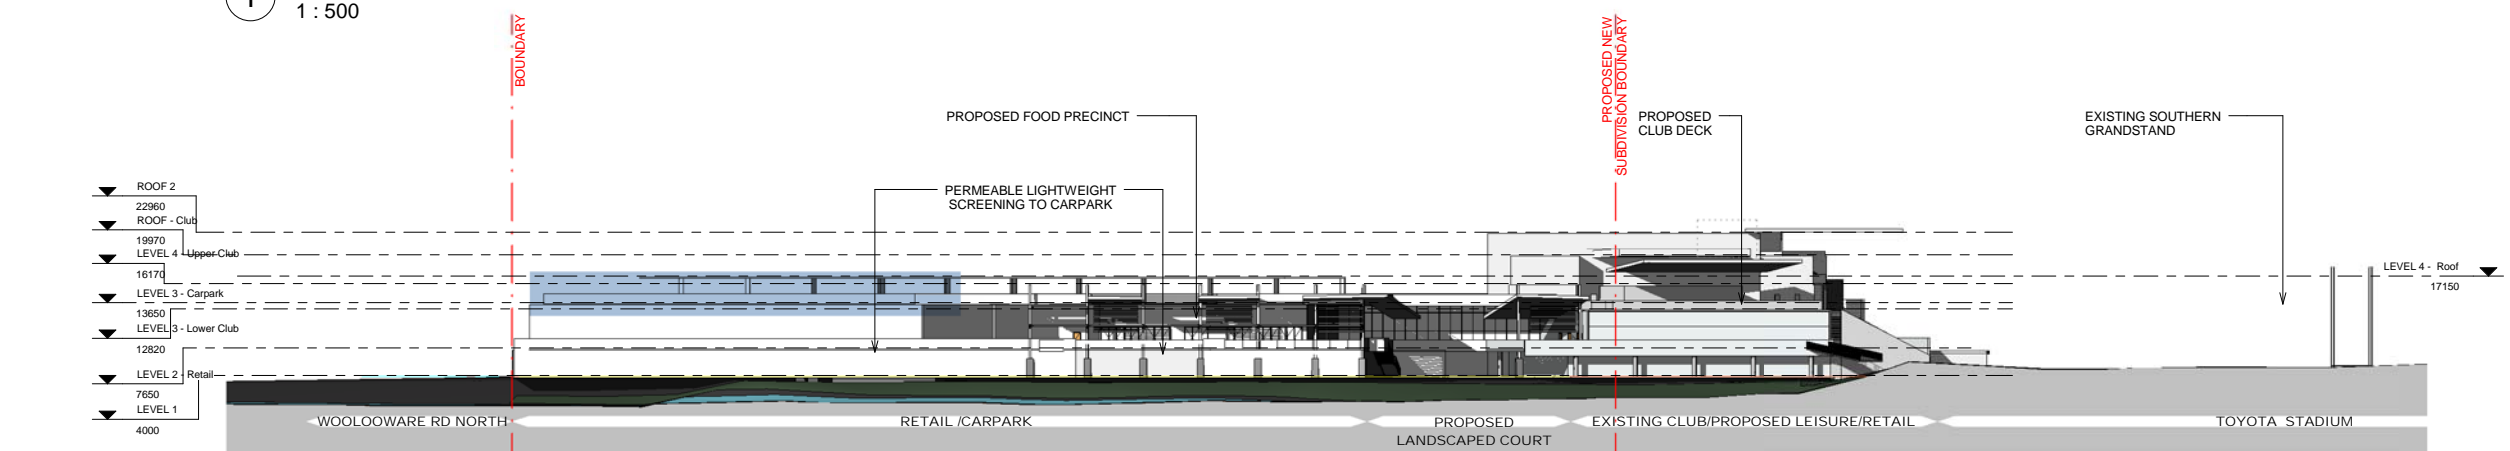

2 Illustrative North  
1 : 500

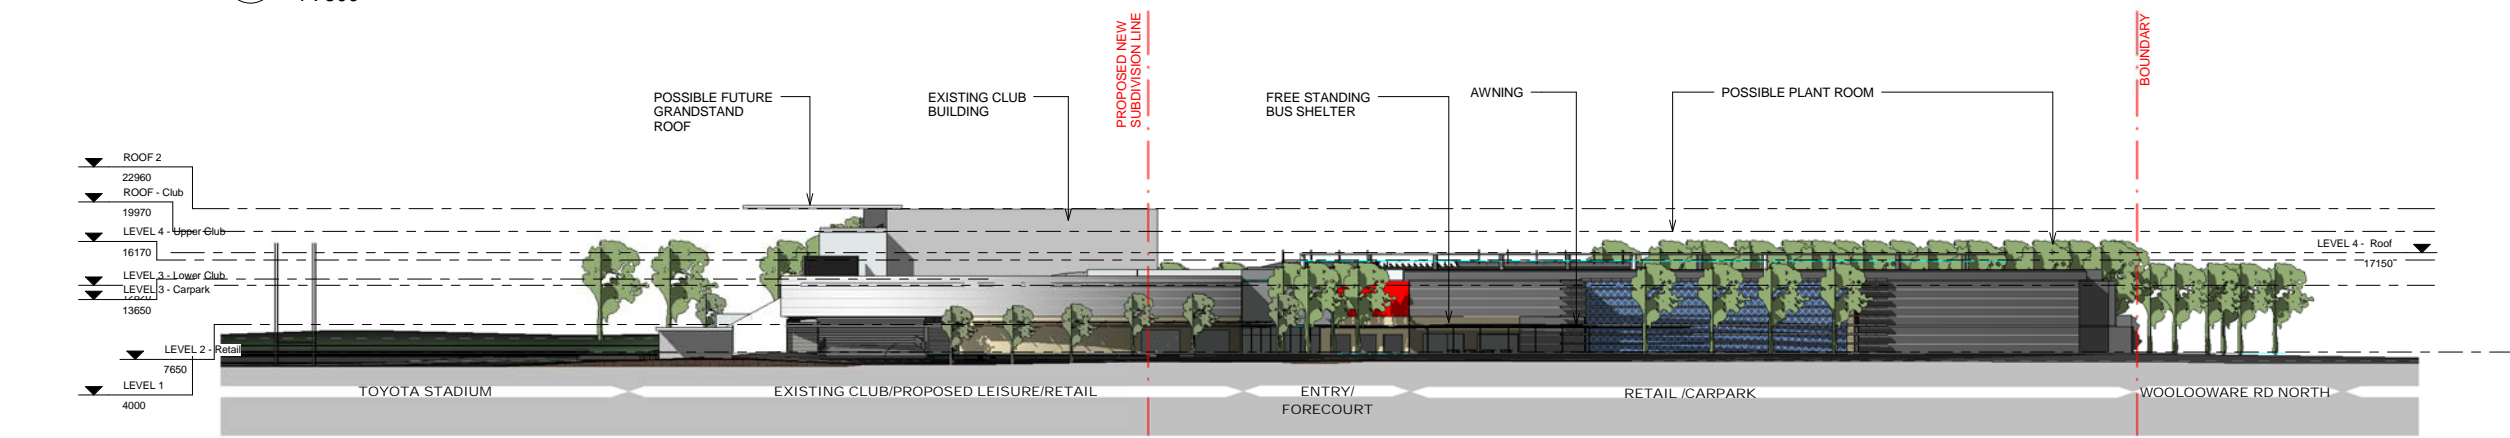

3 Illustrative South  
1 : 500

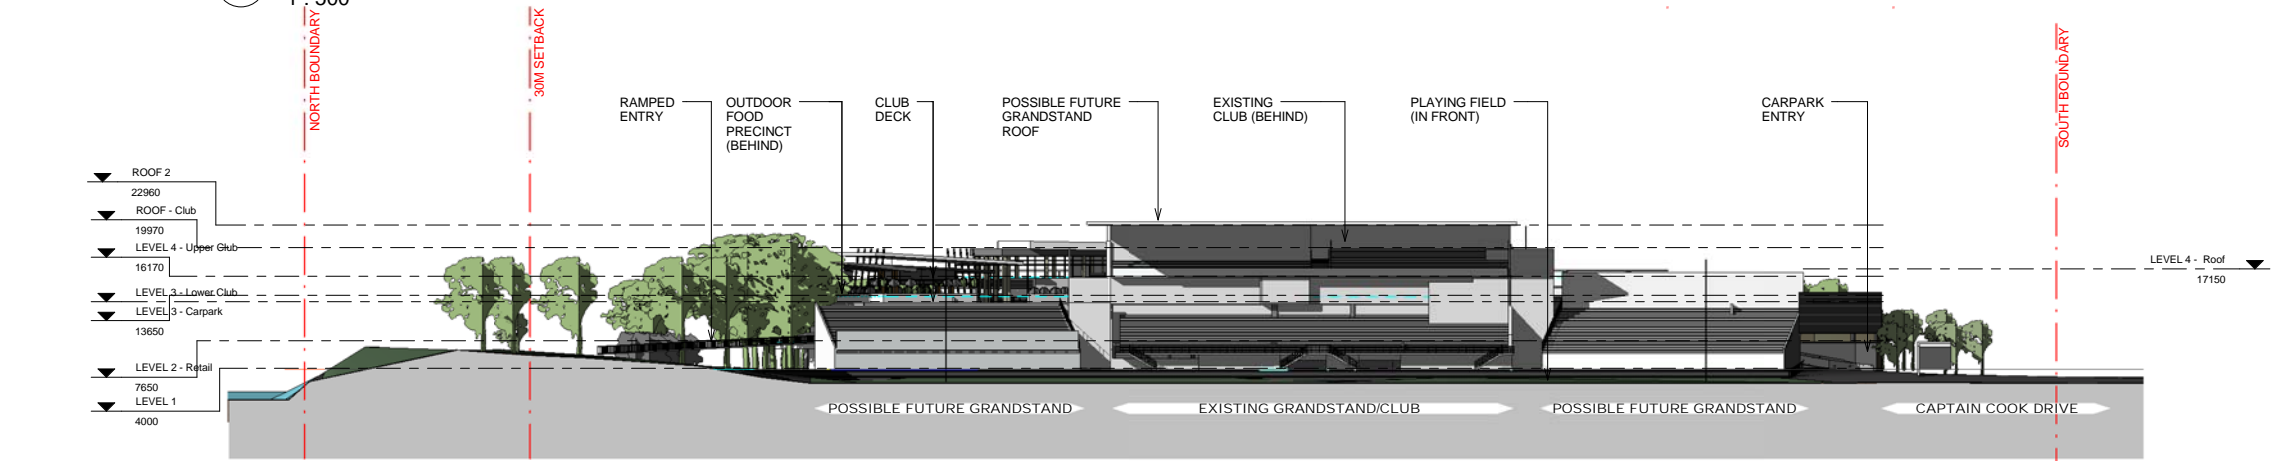

4 Illustrative West  
1 : 500

Status:	PPR ISSUE
Nom. Architect	
File:	
Print Date:	5/03/2012 5:46:51 PM
Rev. Description:	Date:
A CONCEPT PLAN SUBMISSION	22.07.2011
B PREFERRED PROJECT REPORT	05/03/2012

NOTES

THIS IS AN ILLUSTRATIVE DRAWING ONLY. BUILDING FACADE MATERIALS AND COLOURS ASWELL AS LANDSCAPING ELEMENTS ARE INDICATIVE ONLY. BUILDING FORM IS ALSO SUBJECT TO CHANGE WITHIN THE CONSTRAINTS PRESENTED BY THE URBAN FORM CONTROL DIAGRAMS ON SHEETS A120 - A126 INLCUED AS PART OF THIS SUBMISSION.

SUN SHADING IS INDICATIVE ONLY AND IS NOT SET TO ANY SPECIFIC TIME OF DAY/YEAR.



Scott Carver Pty Ltd  
Level 8, 71 Macquarie Street  
Sydney NSW 2000 Australia  
Telephone +61 2 9957 3988  
hello@scottcarver.com.au  
www.scottcarver.com.au

Cronulla Sharks Redevelopment - Retail and Club  
Project  
Client  
Bluestone Capital Ventures No.1 Pty Ltd



1 : 500 @ A1

Reference No.	Discipline	Drawing No.	Rev.	Title
20100176		A107	B	Illustrative Elevations