

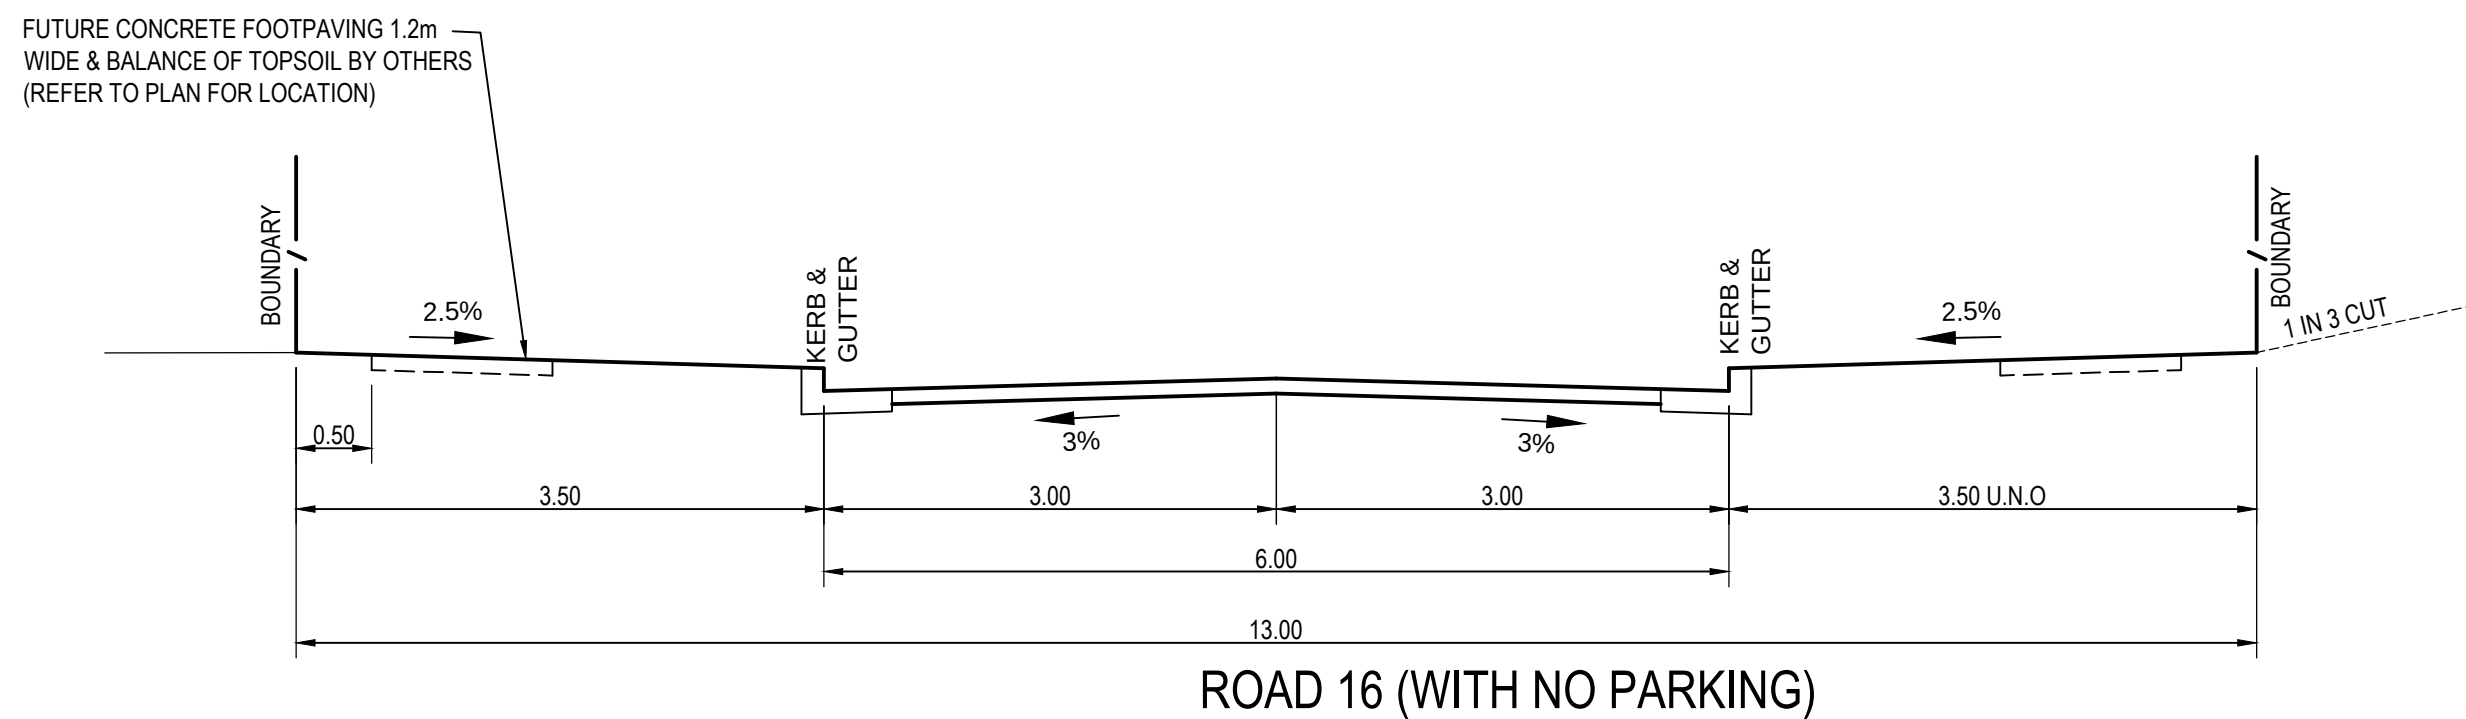
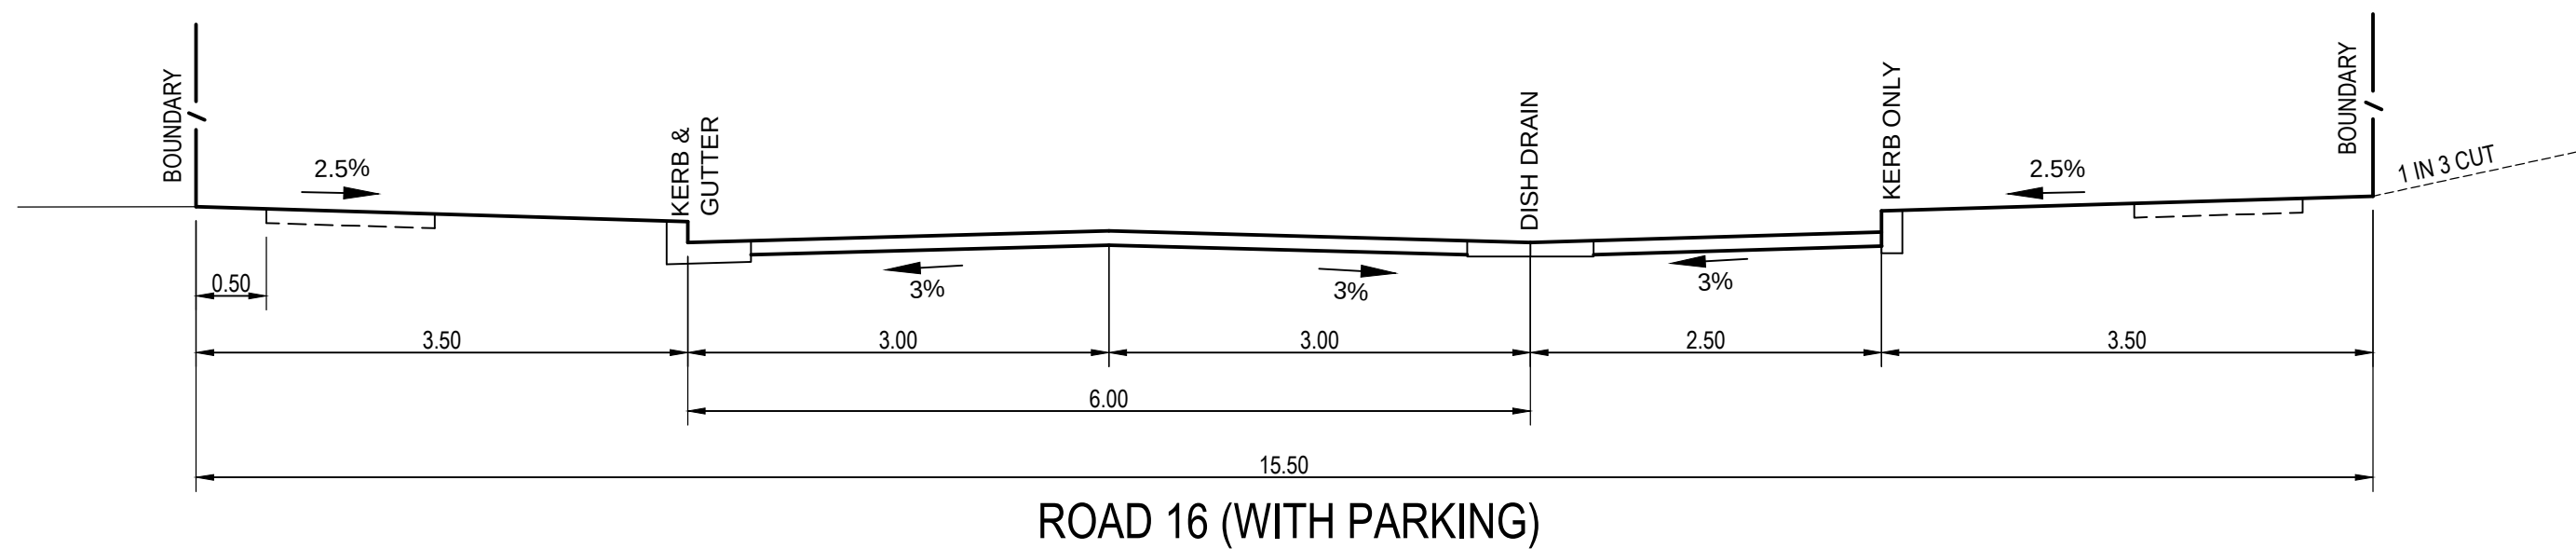
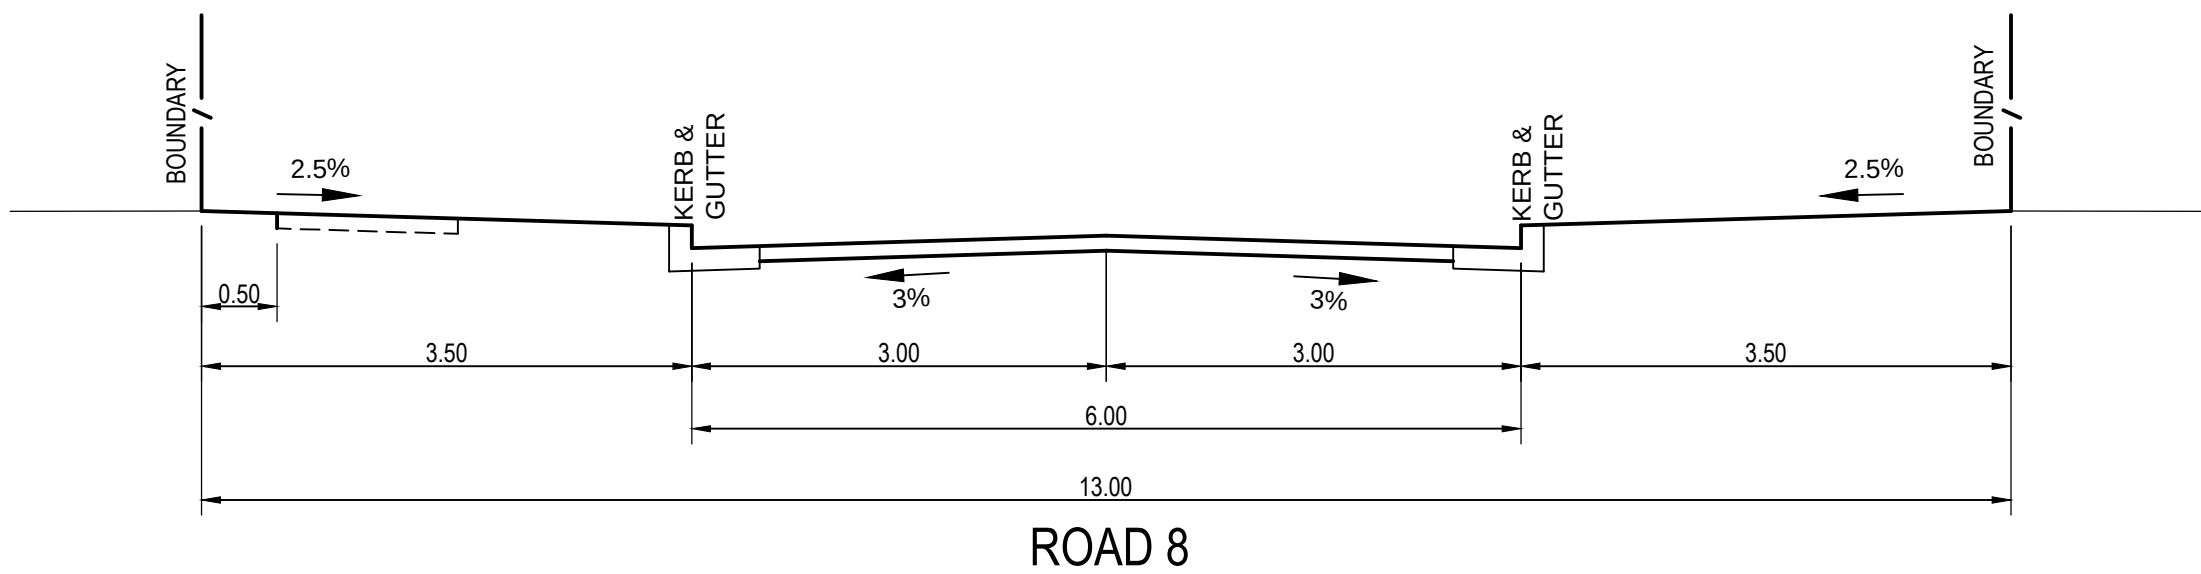
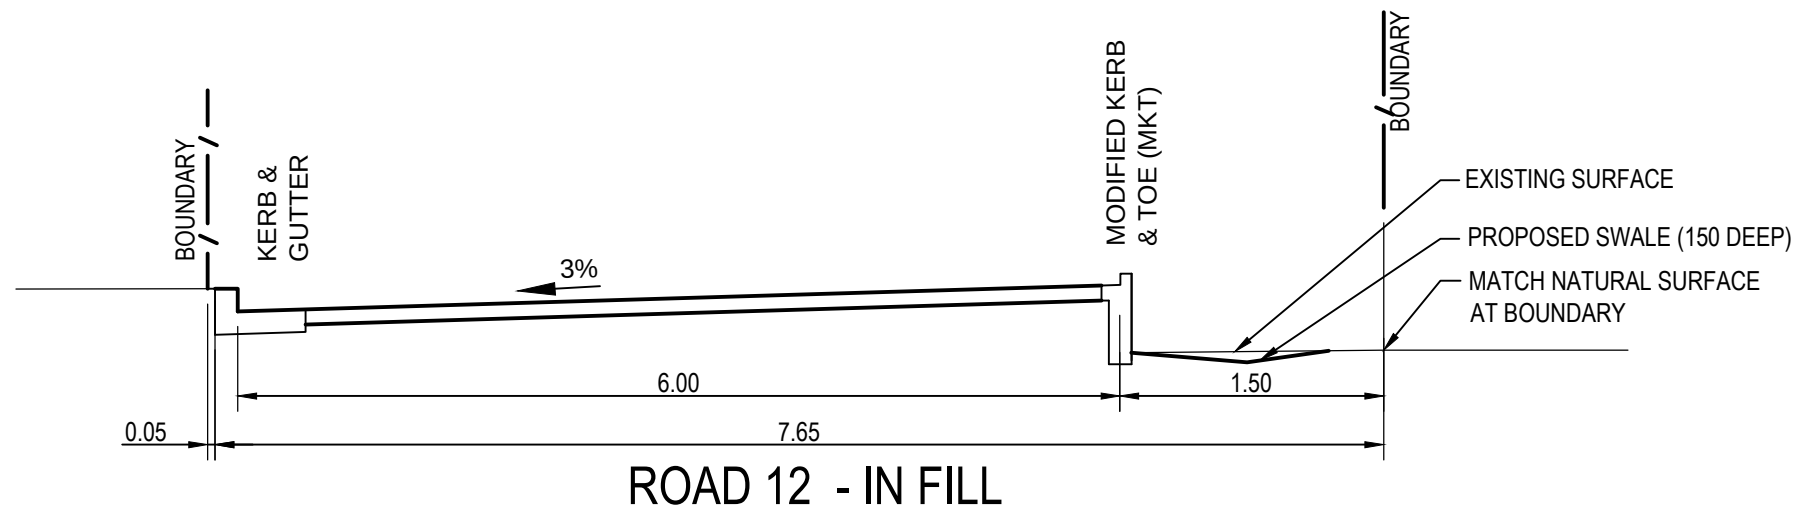
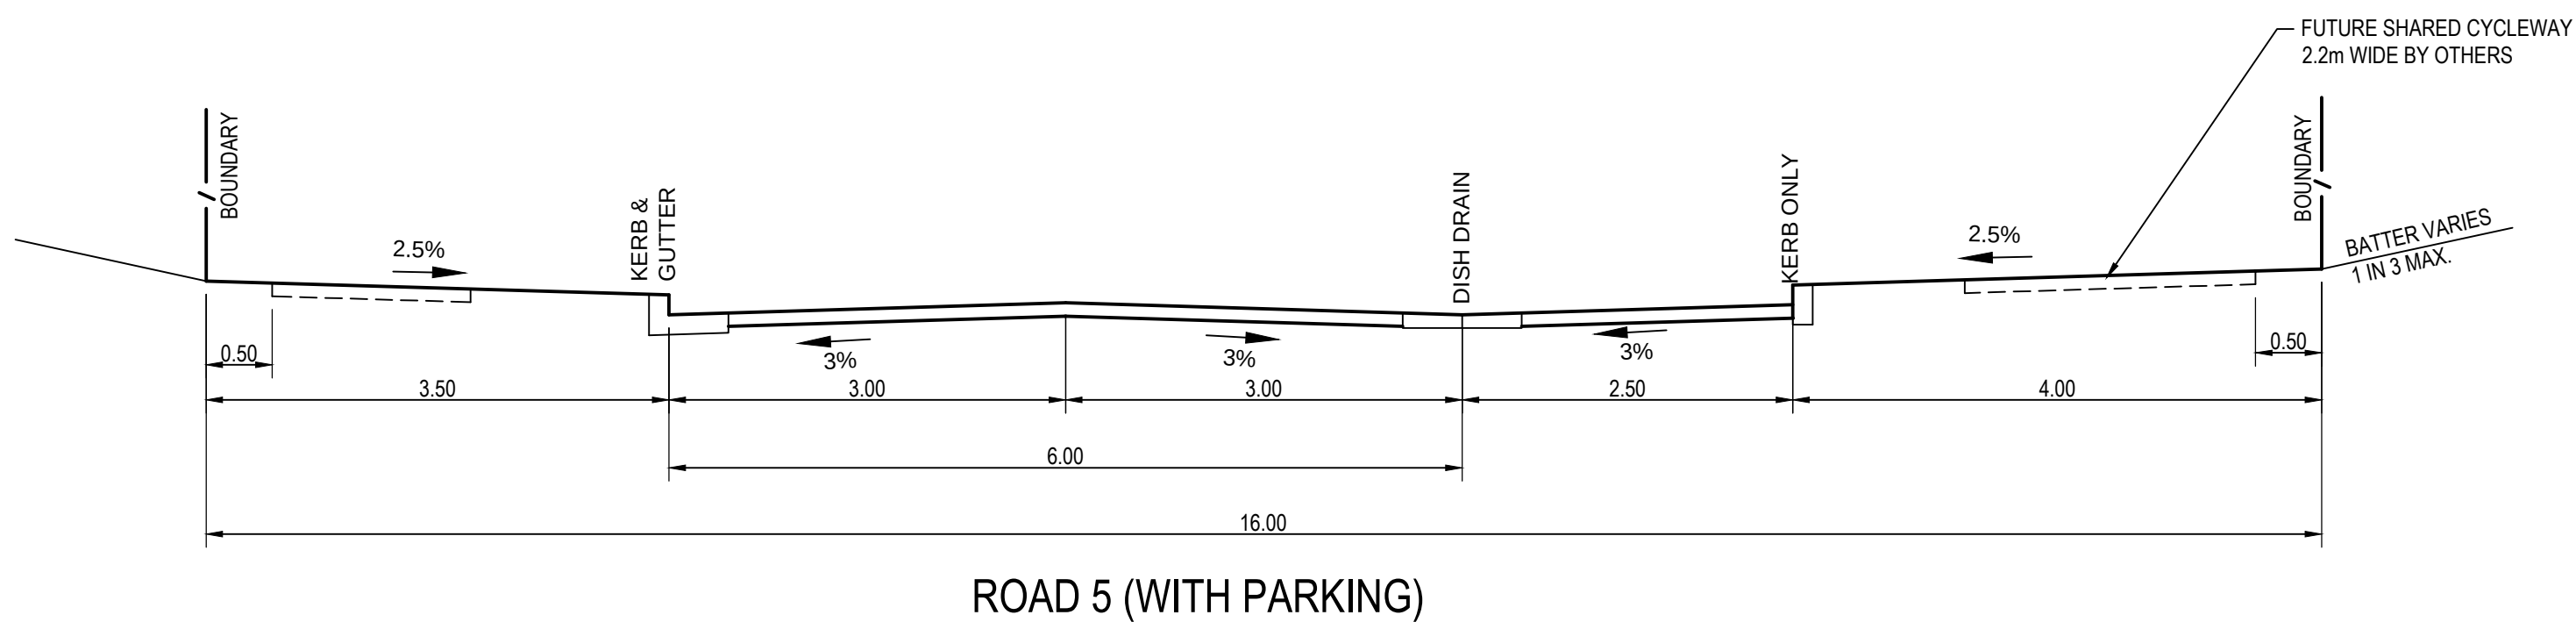
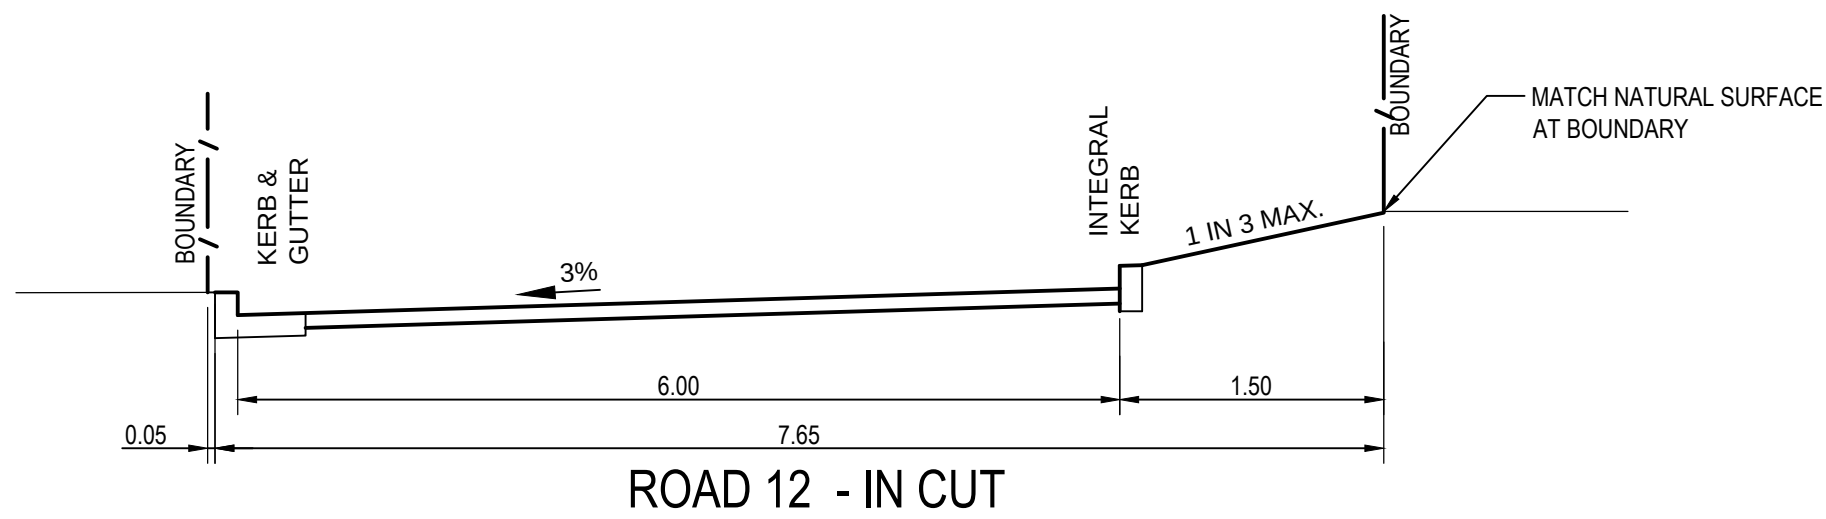


DWG FILE: X:\10479 - Putney Green (Fraser)\6BIM6_3.MHT.MIE05_11.MIE051.dwg - 1M1 PLOT TIME: 13 Apr 2012, 4:54pm

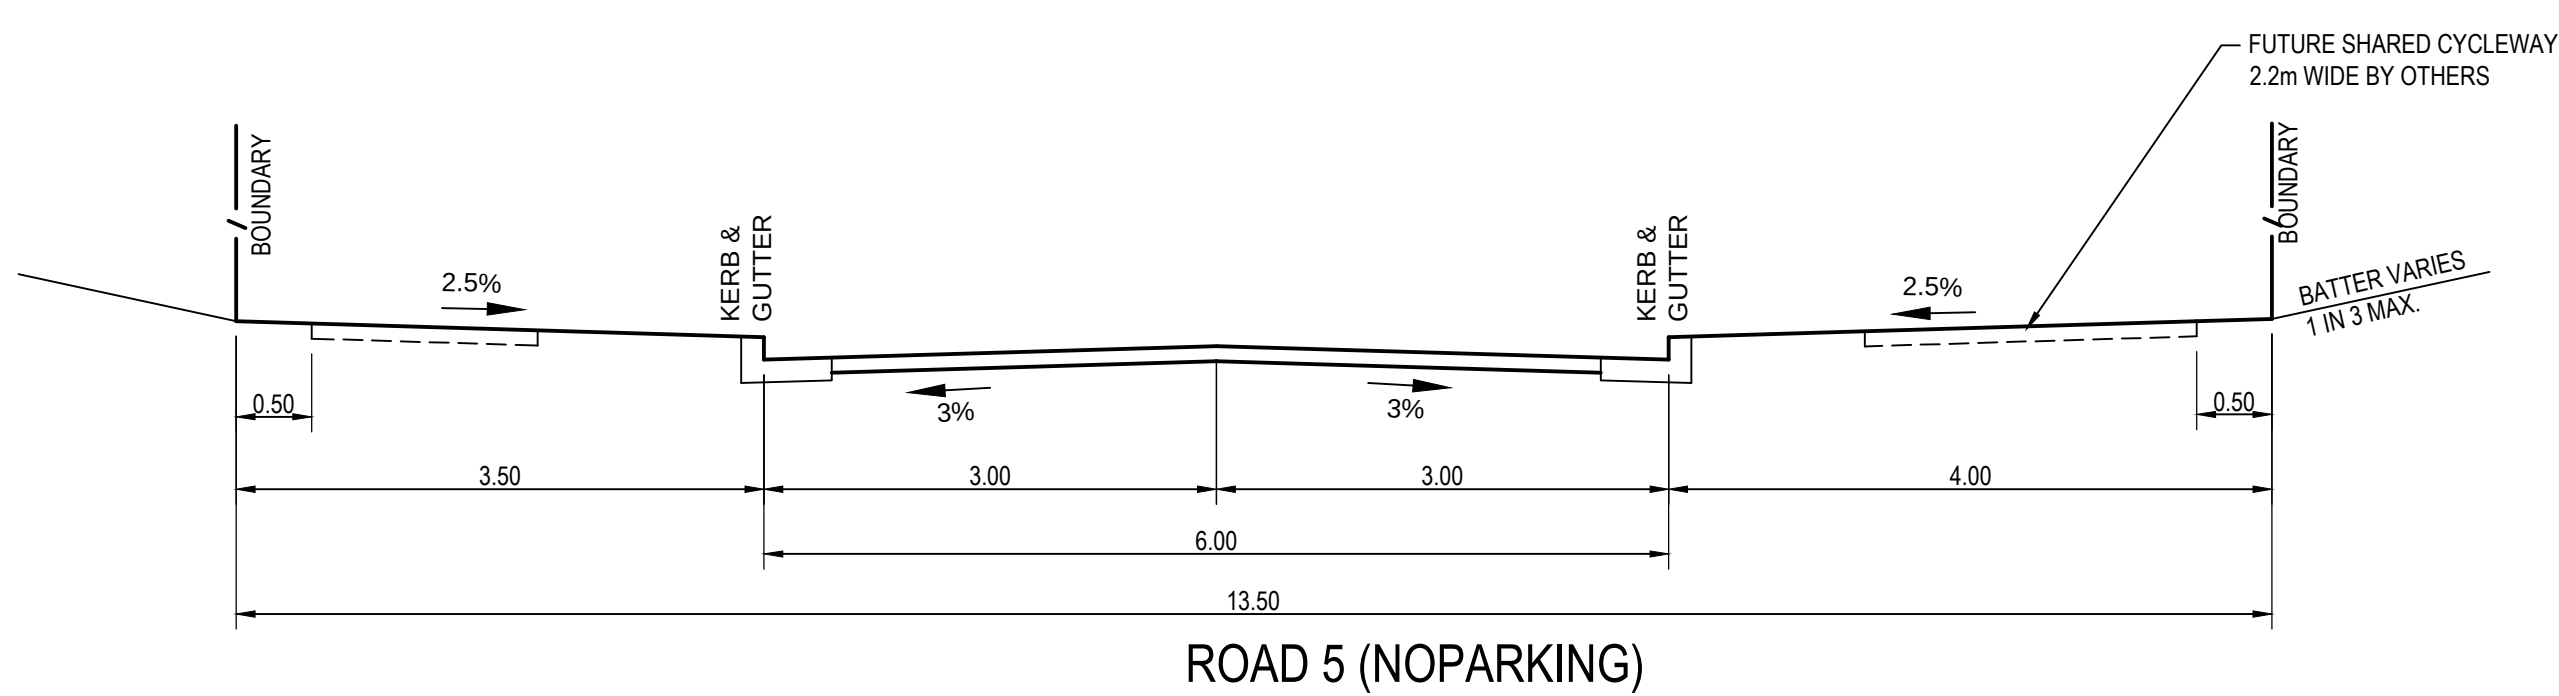

REV	DESCRIPTION	BY	APP	DATE
00	ISSUED FOR SECTION 75W	RL	DB	13-04-12

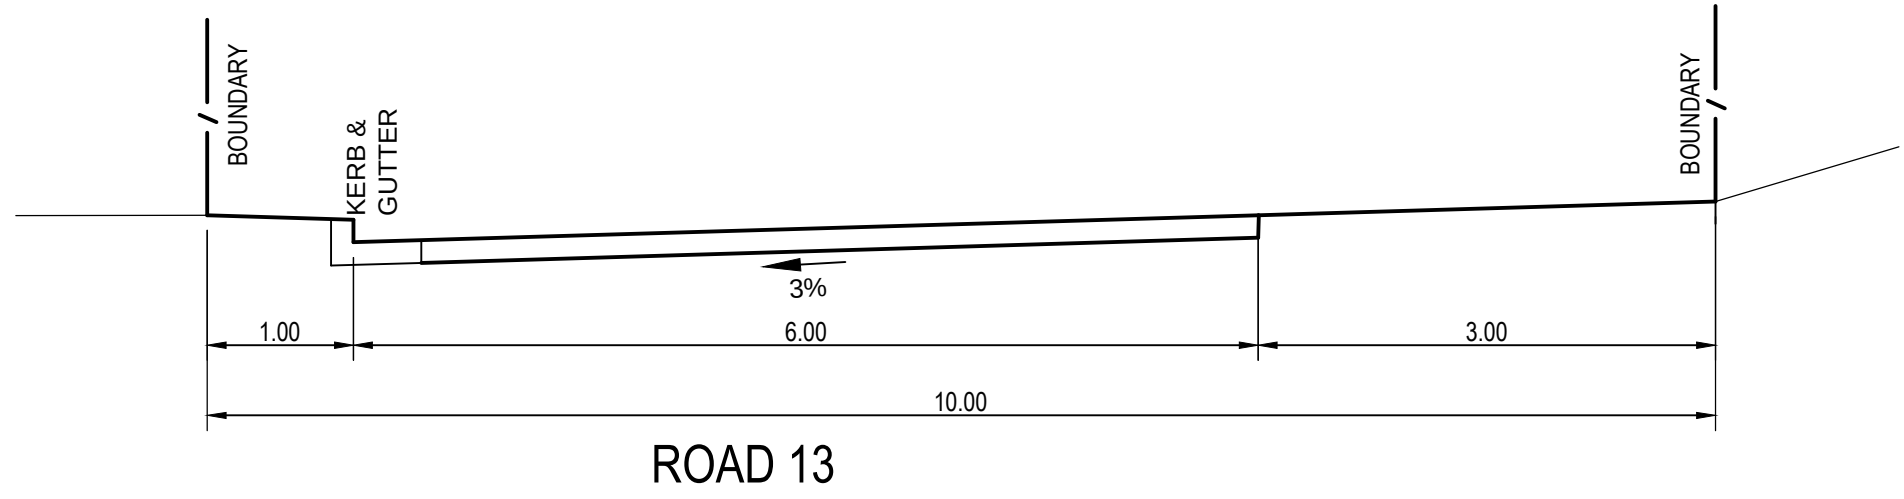

Level 4, 66 Clarence Street
Sydney NSW 2000
Telephone: (02) 9699 3088
Fax: (02) 9319 7508
www.meinhardtgroup.com
A.C.N. 051 627 591
© Copyright

CLIENT FRASERS PUTNEY PTY LTD				PROJECT PUTNEY HILL RESIDENTIAL DEVELOPMENT CHARLES STREET, RYDE CONCEPT PLANS			NORTH
DESIGNED LD	DRAWN RL	APPROVED PD	SCALE @ A1	TITLE PLANNING APPLICATION NOT FOR CONSTRUCTION	TITLE TYPICAL SECTIONS	PROJECT No 104479-11- MIE051	
STATUS				DRAWING No			REV 00