


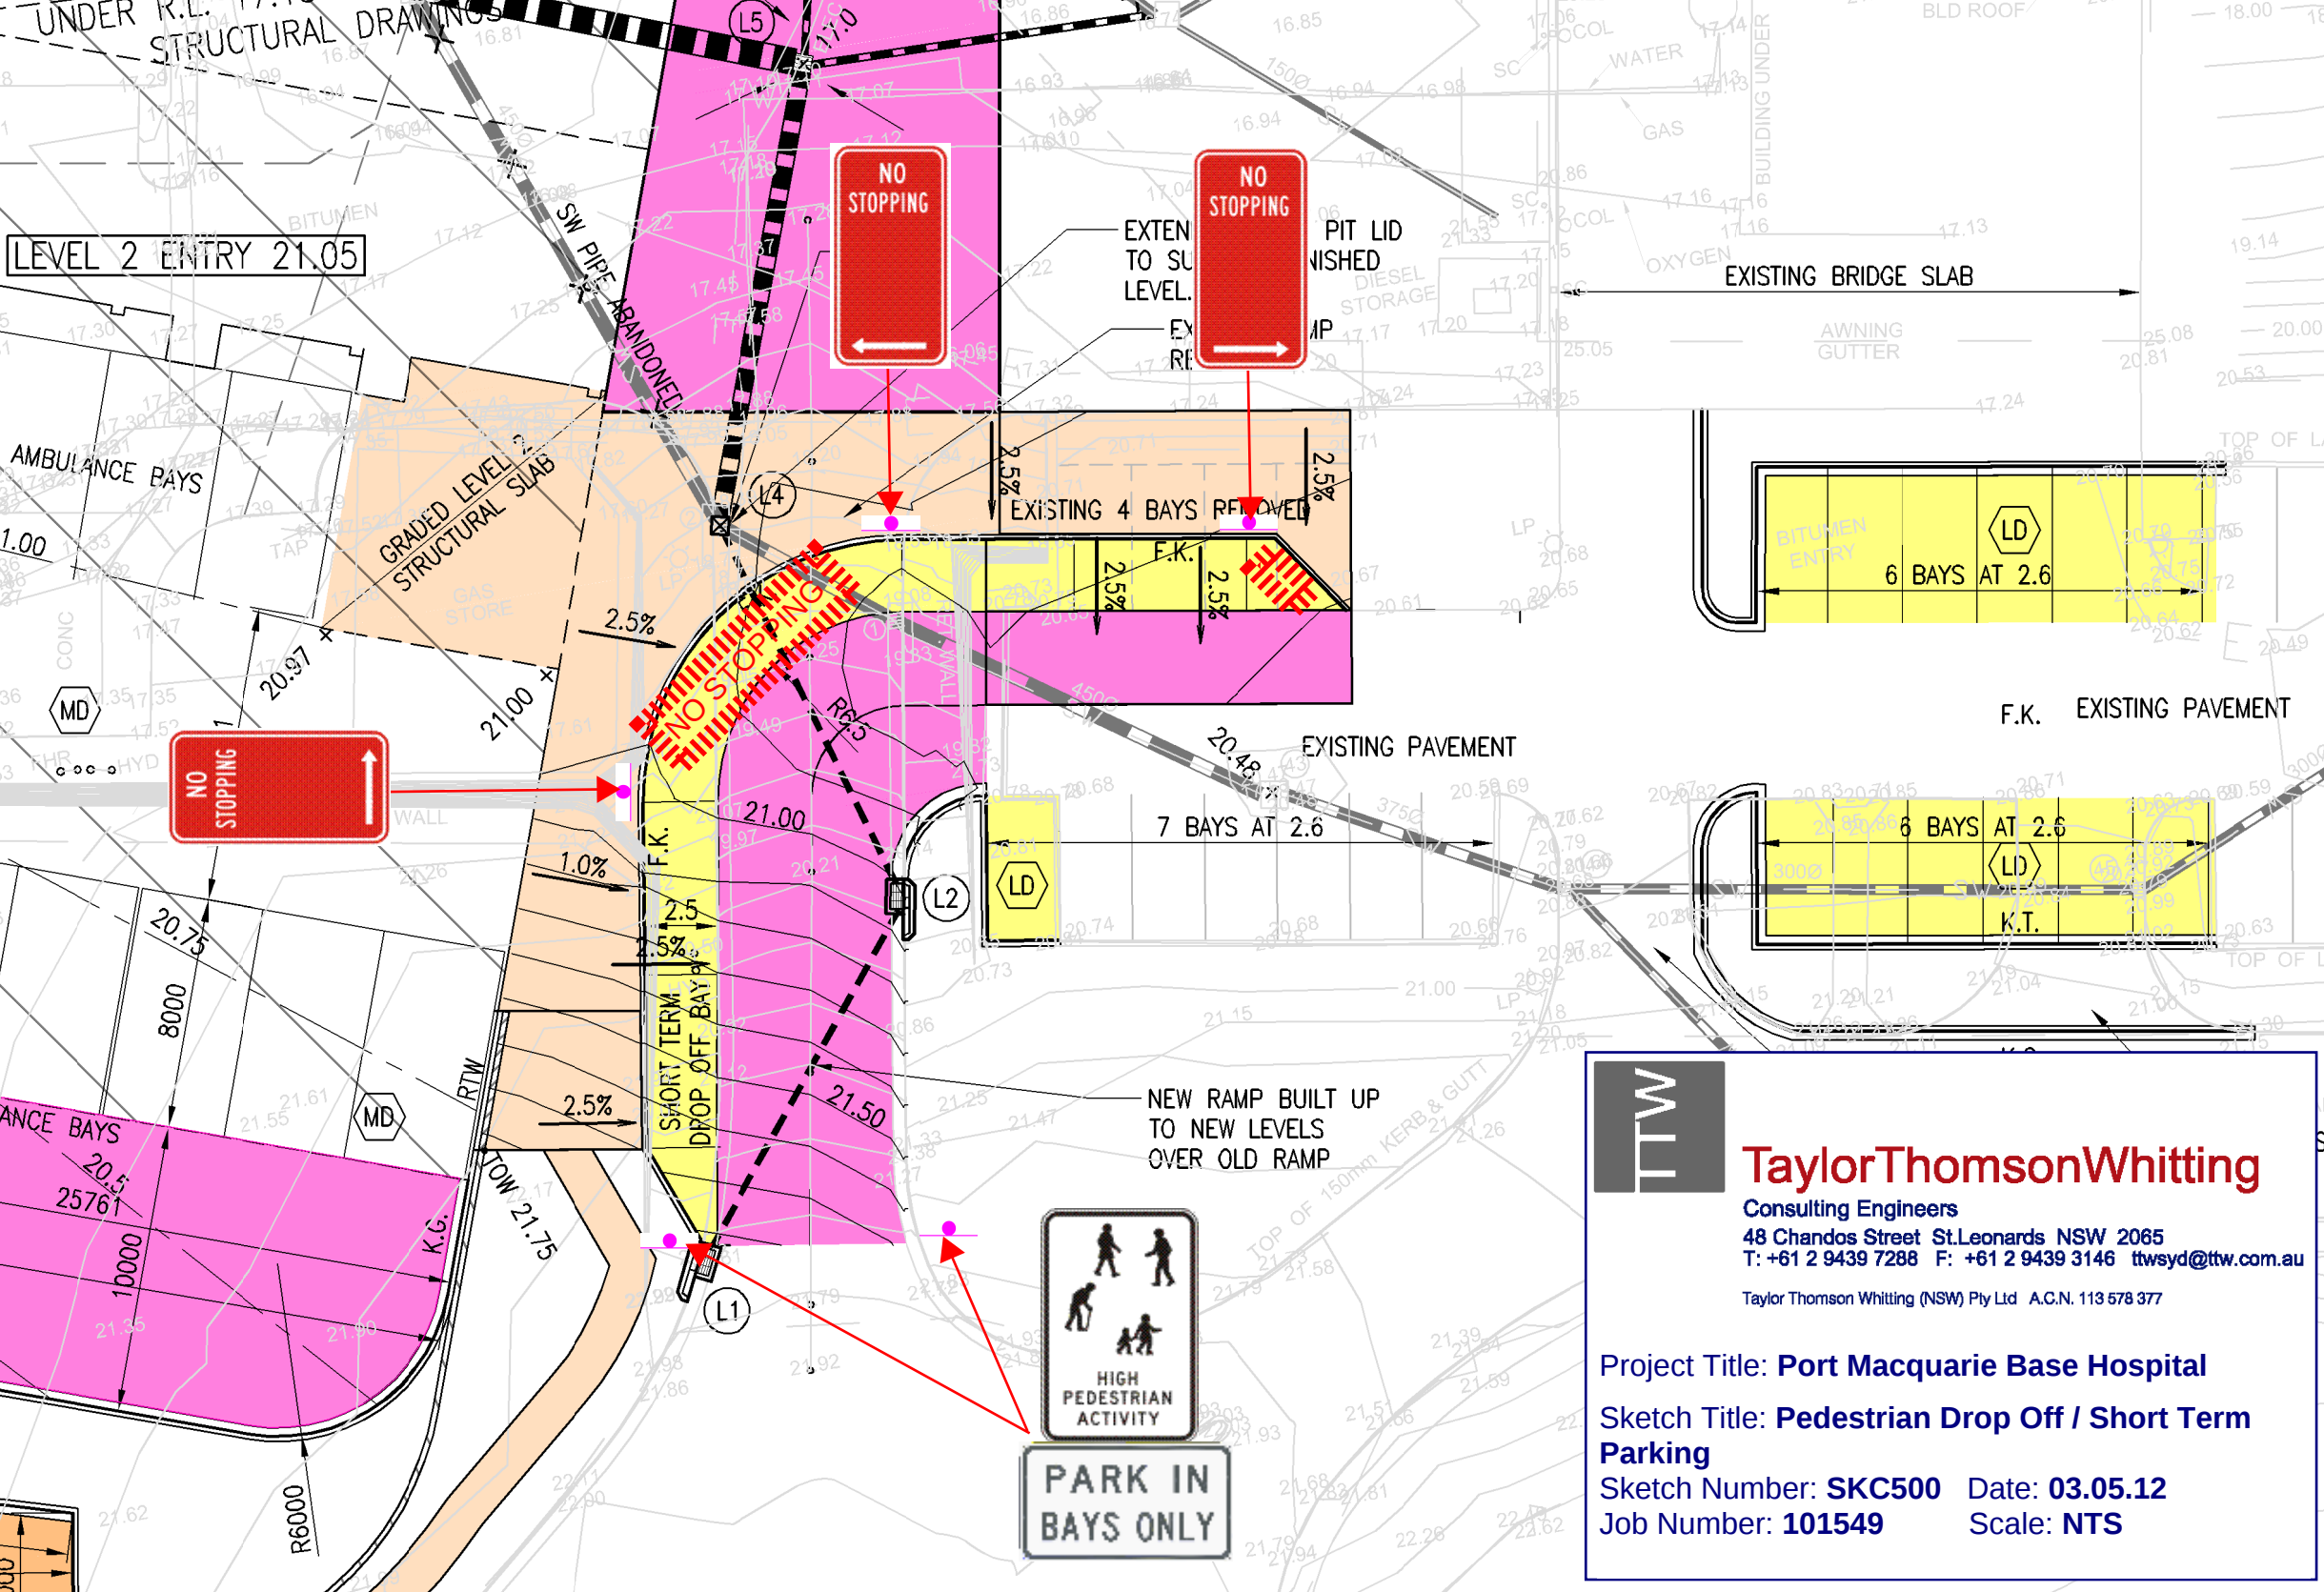



TaylorThomsonWhitting

Consulting Engineers
48 Chandos Street St.Leonards NSW 2065
T: +61 2 9439 7288 F: +61 2 9439 3146 ttwsyd@ttw.com.au
Taylor Thomson Whitting (NSW) Pty Ltd A.C.N. 113 578 377

Project Title: **Port Macquarie Base Hospital**

Sketch Title: **Pedestrian Drop Off / Short Term Parking**

Sketch Number: **SKC500** Date: **03.05.12**

Job Number: **101549** Scale: **NTS**