


# BELMORE STREET

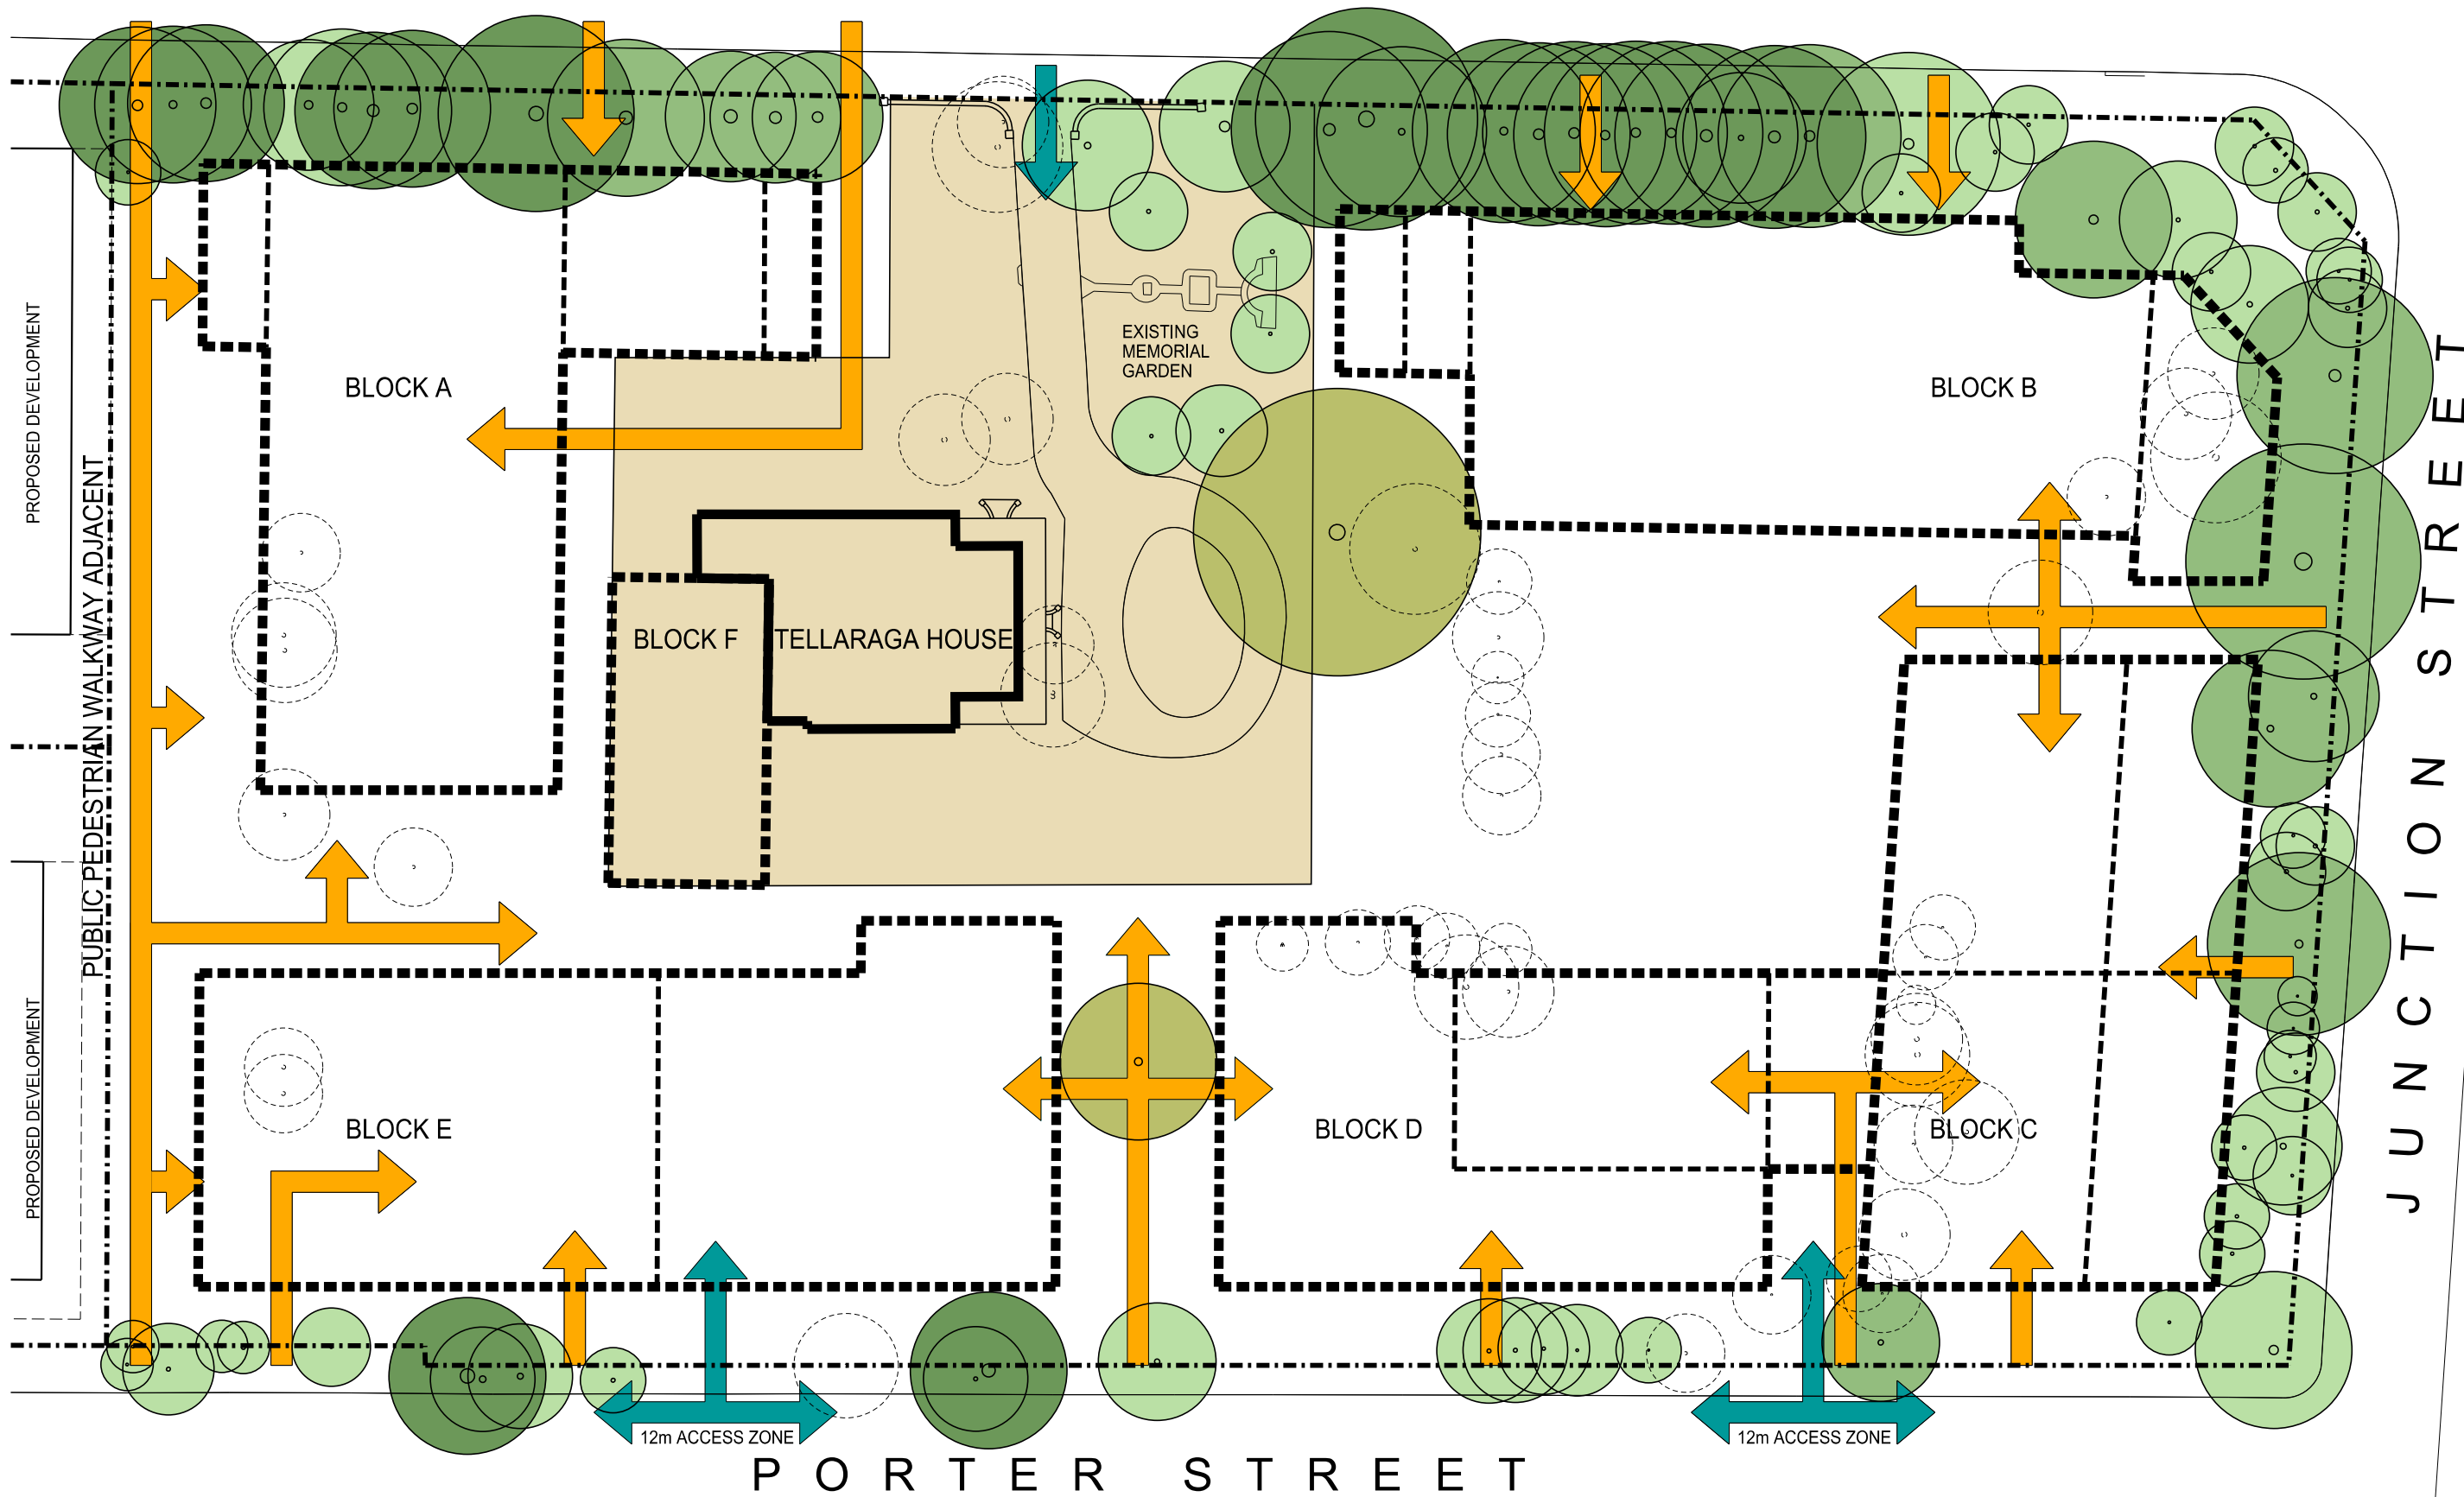

## Issue

| No. | Date       | Description       |
|-----|------------|-------------------|
| A   | 16/02/2011 | FINAL DRAFT       |
| B   | 19/03/2012 |                   |
| C   | 03/04/2012 | REVISED DP1 ISSUE |

Any form of replication of this drawing in full or in part without the written permission of NBRS & Partners Pty Ltd constitutes an infringement of the copyright.  
 A/N 16 002 247 565 © 2011  
 Nominated Architects: Ridley Smith reg No.2268; Graham Thorburn reg No.5706  
 Geoffrey Deane reg No.3766; Andrew Duffin reg No.5602; Garry Hoddinott reg No.5286

## Notes

|     |                                |
|-----|--------------------------------|
| --- | EXISTING BOUNDARY              |
| ■   | HERITAGE CURTILAGE             |
| □   | CONCEPT PLAN BUILDING ENVELOPE |

|   |                        |
|---|------------------------|
| → | PEDESTRIAN ENTRY/ EXIT |
| → | VEHICLE ENTRY/ EXIT    |
| ● | EXISTING TREE RETAINED |
| ○ | EXISTING TREE REMOVED  |

## Drawing Title

Accommodation Types  
& Site Access / Exit Zones

## Project & Client

Concept Plan for Crowle  
Gardens Development  
at  
76 Belmore Street, Ryde NSW 2112  
for  
Achieve Australia

## Architect

NBRS+PARTNERS  
 Level 3, 4 Glen Street, Milsoms Point, NSW 2061 Australia  
 T: 61 2 9922 2344 F: 61 2 9922 1308  
 E: architects@nbsap.com.au W: www.nbsap.com.au  
 CAD File F:\09\09002\09002-mp\PlotSheets\09002-EA06.sht

Date 3/04/2012

Scale 1:500 @ A3  
 0 2.5 5 7.5 10 12.5 15m  
 Drawing Reference  
 09002-EA06-C