


01 SECTION C
1:500

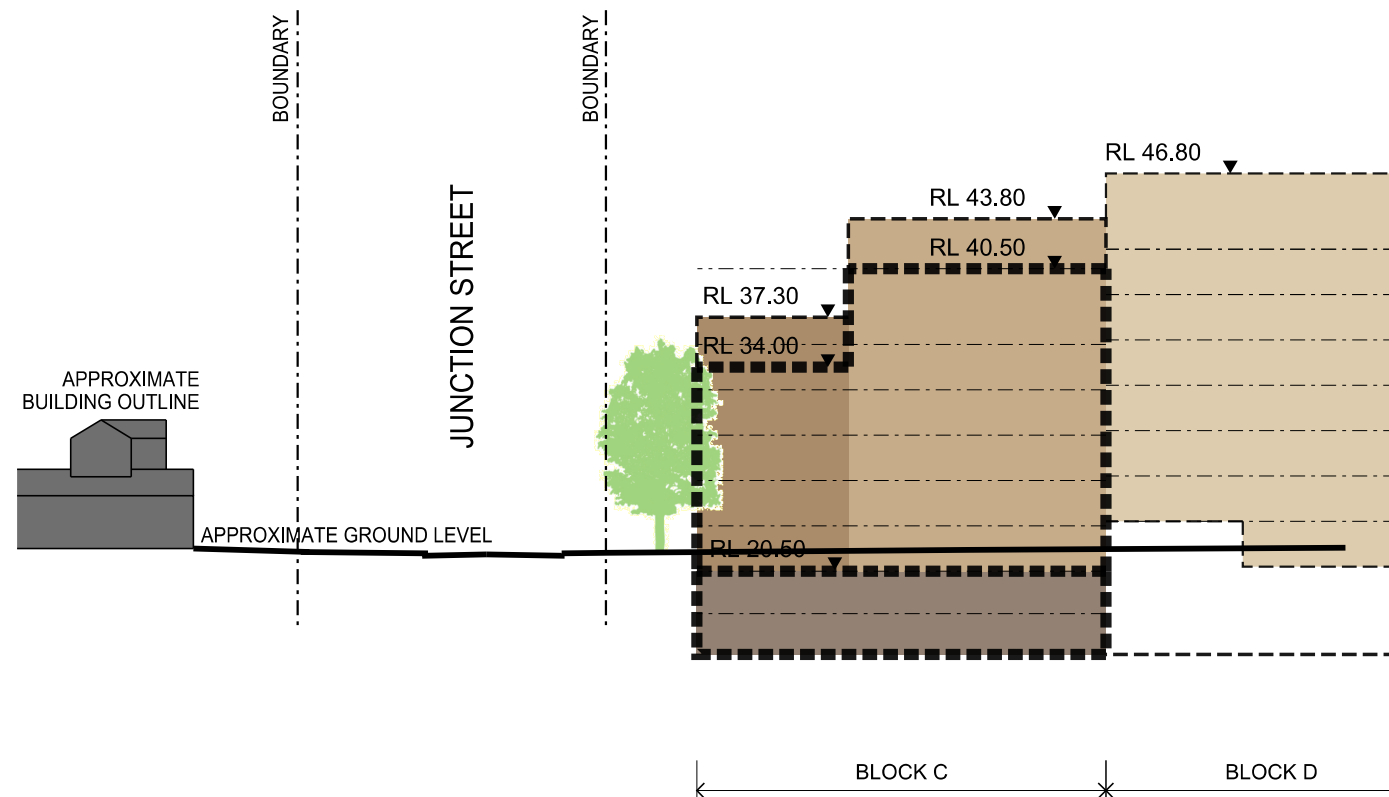

02 SECTION D
1:500

Floor to floor height allows 3m generally.
Block F & G are higher, refer drawings.

Top floors allow 5m inclusive of allowance for handrails, parapets, plant rooms and clothes drying areas.

■■■■■■■■■■
Indicates envelope in foreground

Issue				
No.	Date	Description	Chkd	
A	16/02/2011	FINAL DRAFT	GN	
B	19/03/2012		AD	
C	03/04/2012	REVISED DPI ISSUE	AD	











Any form of replication of this drawing in full or in part without the written permission of NBSR & Partners Pty Ltd constitutes an infringement of the copyright © 2011

ABN 16 002 247 565
 Non-Resident Architects: Ridley Smith reg No.2268; Graham Thorburn reg No.5276
 Geoffrey Deane reg No.3766; Andrew Duffin reg No.5602; Garry Hoddinott reg No.5708

Notes

---	EXISTING BOUNDARY		BASEMENT
	FOREGROUND BUILDING ENVELOPE		1 STOREY
	BACKGROUND BUILDING ENVELOPE		2 STOREYS
			4 STOREYS
			5 STOREYS

LEGEND

	BASEMENT		6 STOREYS
	1 STOREY		7 STOREYS
	2 STOREYS		EXISTING LANDSCAPE
	4 STOREYS		EXISTING BUILDING
	5 STOREYS		DCP ENVELOPE

Drawing Title

Sections

Project & Client
**Concept Plan for Crowle
 Gardens Development**
 at
 76 Belmore Street, Ryde NSW 2112
 for
Achieve Australia

Architect
NBRS+PARTNERS
Level 3, 4 Glen Street, Milsons Point, NSW 2061 Australia
T: 61 2 9922 2344 **F:** 61 2 9922 1308
E: architects@nbrsap.com.au **W:** www.nbrsap.com.au
CAD File F:\Dgn-09\09002\09002-mp\Plt\Sheets\09002-EA10.sht

Date 3/04/2012

Scale 1:500 @ A3

0 2.5 5 7.5 10 12.5 15m

Drawing Reference

09002-EA10-C