


Floor to floor height allows 3m generally.
Block F & G are higher, refer drawings.

Top floors allow 5m inclusive of allowance for handrails, parapets, plant rooms and clothes drying areas.

■■■■■■■■■■
Indicates envelope in foreground

01 SECTION G
1:500

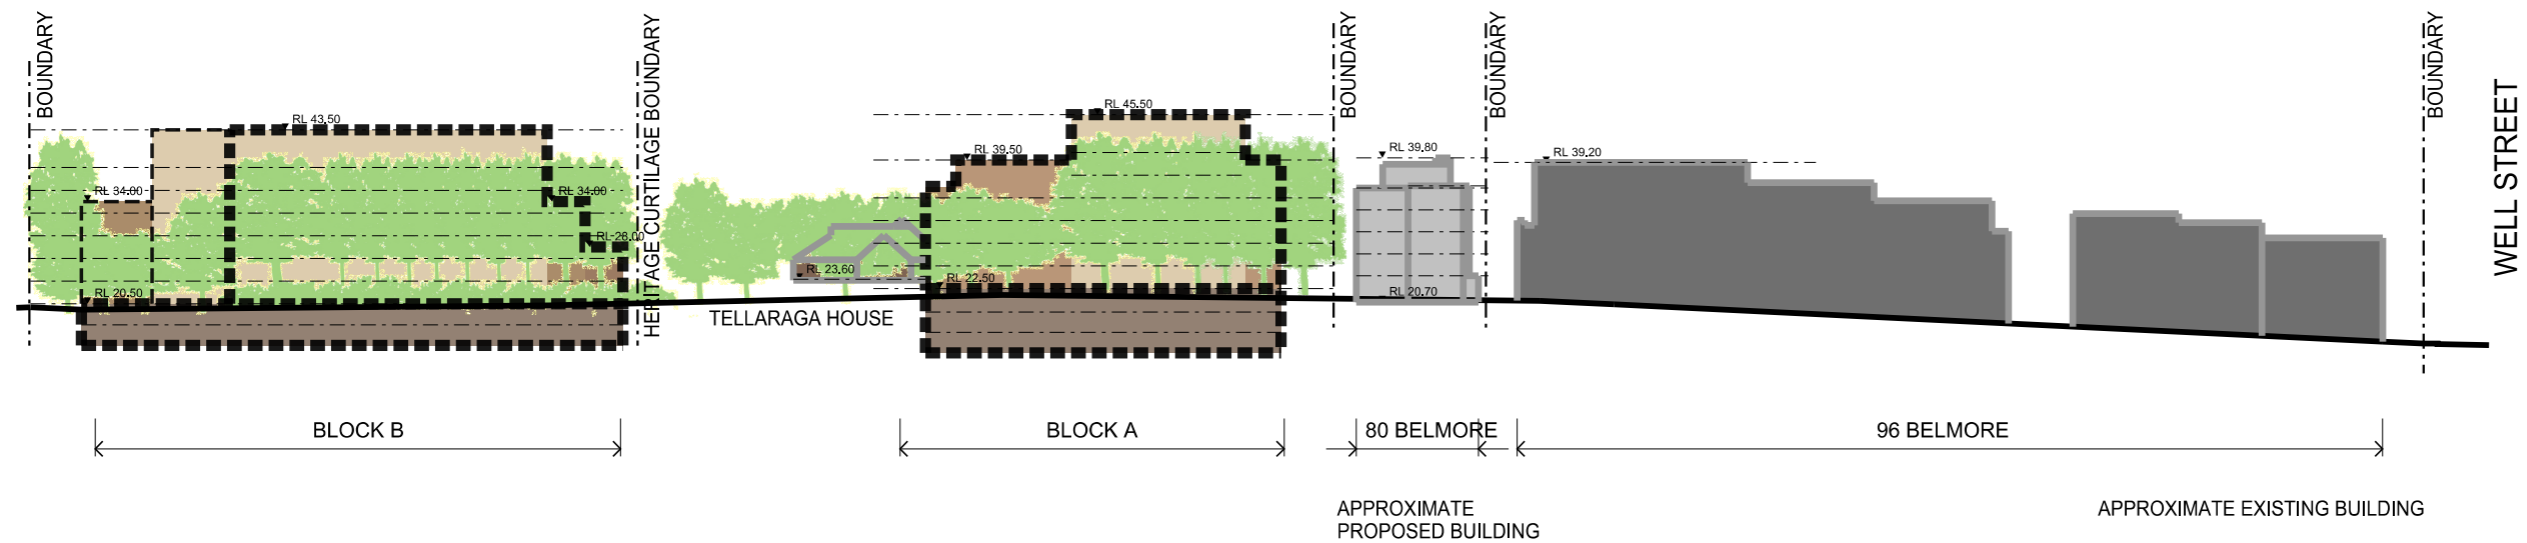



02 ELEVATION
1:1000

No.	Date	Description	Chkd
A	16/02/2011	FINAL DRAFT	GN
B	19/03/2012		AD
C	03/04/2012	REVISED DPISSUE	AD











Any form of replication of this drawing in full or in part without the written permission of NBSR & Partners Pty Ltd constitutes an infringement of the copyright © 2011

Nominated Architects: Ridley Smith reg No.2268; Graham Thorburn reg No.5706
Geoffrey Deane reg No.3768; Andrew Duffin reg No.5602; Garry Hoddinett reg No.2278

Notes

- EXISTING BOUNDARY
-  FOREGROUND BUILDING ENVELOPE
-  BACKGROUND BUILDING ENVELOPE

LEGEND

	BASEMENT		6 STOREYS
	1 STOREY		7 STOREYS
	2 STOREYS		EXISTING LANDSCAPE
	4 STOREYS		EXISTING BUILDING
	5 STOREYS		DCP ENVELOPE

Drawing Title

Belmore Street Elevation

Project & Client
Concept Plan for Crowle
Gardens Development
at
76 Belmore Street, Ryde NSW 2112
for
Achieve Australia

Architect
NBRS+PARTNERS
Level 3, 4 Glen Street, Milsons Point, NSW 2061 Australia
T: 61 2 9922 2344 **F:** 61 2 9922 1308
E: architects@nrsap.com.au **W:** www.nrsap.com.au
CAD File F:\Dgn-09\09002\09002-mp\PlotSheets\09002-EA12.sht

Date 3/04/2012
Scale 1:500 @ A3
0 2.5 5 7.5 10 12.5 15m
Drawing Reference
09002-EA12-C