


BELMORE STREET

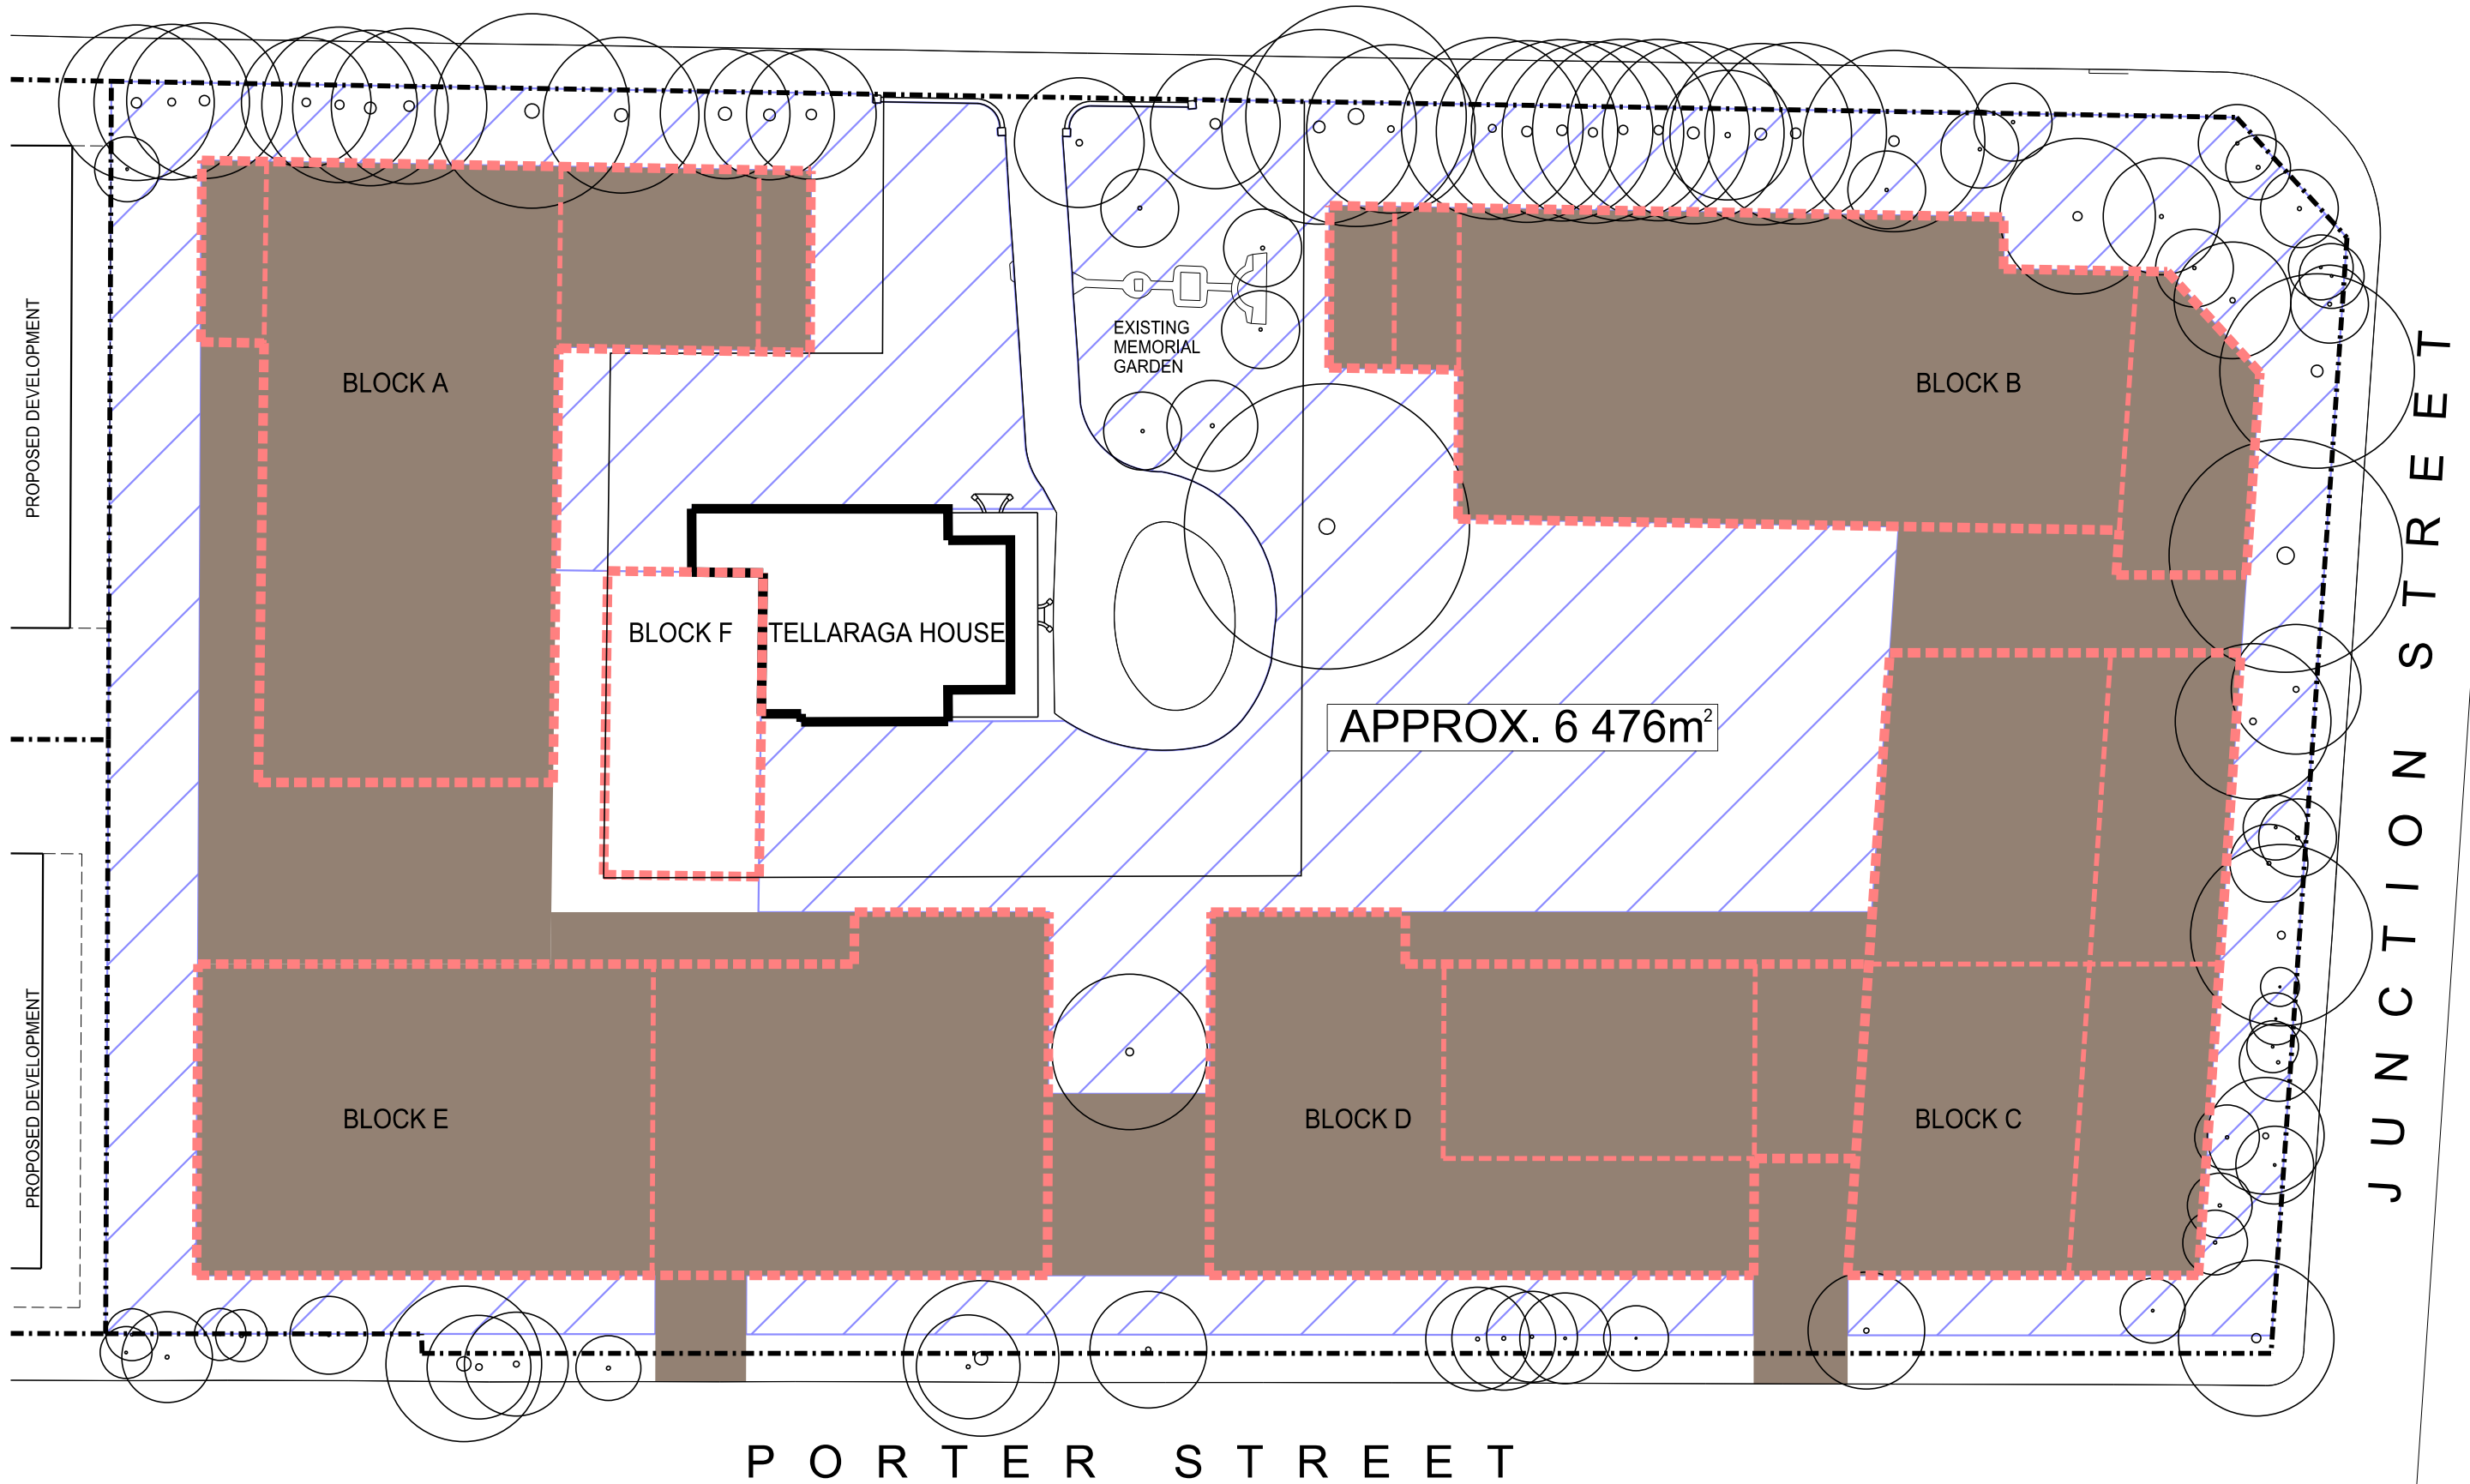

Issue

No.	Date	Description
A	21/12/2011	Issue for Department of Planning
B	19/03/2012	
C	03/04/2012	REVISED DP ISSUE

Any form of replication of this drawing in full or in part without the written permission of NBRS & Partners Pty Ltd constitutes an infringement of the copyright.

ABN 16 002 247 565 © 2011
Nominated Architects: Ridley Smith reg No.2268; Graham Thorburn reg No.5706
Geoffrey Deane reg No.3766; Andrew Duffin reg No.5602; Garry Hoddinett reg No.5286

Notes

- BUILDING ENVELOPE
- EXISTING BOUNDARY
- CAR PARK
- DEEP SOIL AREA

EXISTING TREE RETAINED

Drawing Title

Deep Soil Area

Project & Client

Concept Plan for Crowle
Gardens Development
at
76 Belmore Street, Ryde NSW 2112
for
Achieve Australia

Architect

NBRS+PARTNERS

Level 3, 4 Glen Street, Milsoms Point, NSW 2061 Australia
T: 61 2 9922 2344 F: 61 2 9922 1308
E: architects@nbsap.com.au W: www.nbsap.com.au
CAD File F:\09\09002\09002-mp\1stSheets\09002-EA53.dwg

Date 3/04/2012

Scale 1:500 @ A3
0 2.5 5 7.5 10 12.5 15m

Drawing Reference
09002-EA53-C