




PLAN

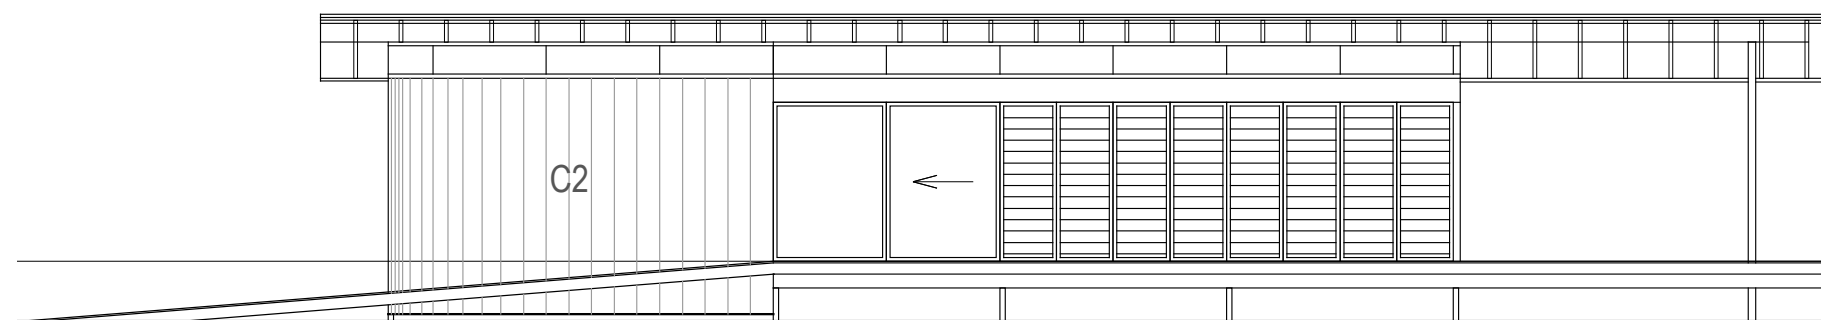


EAST

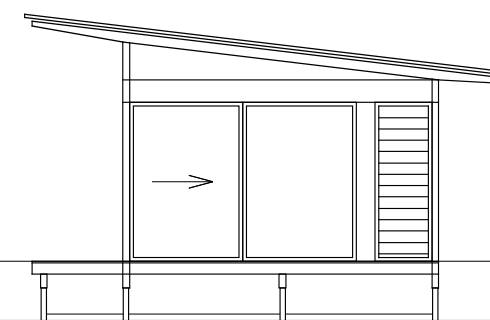


NORTH

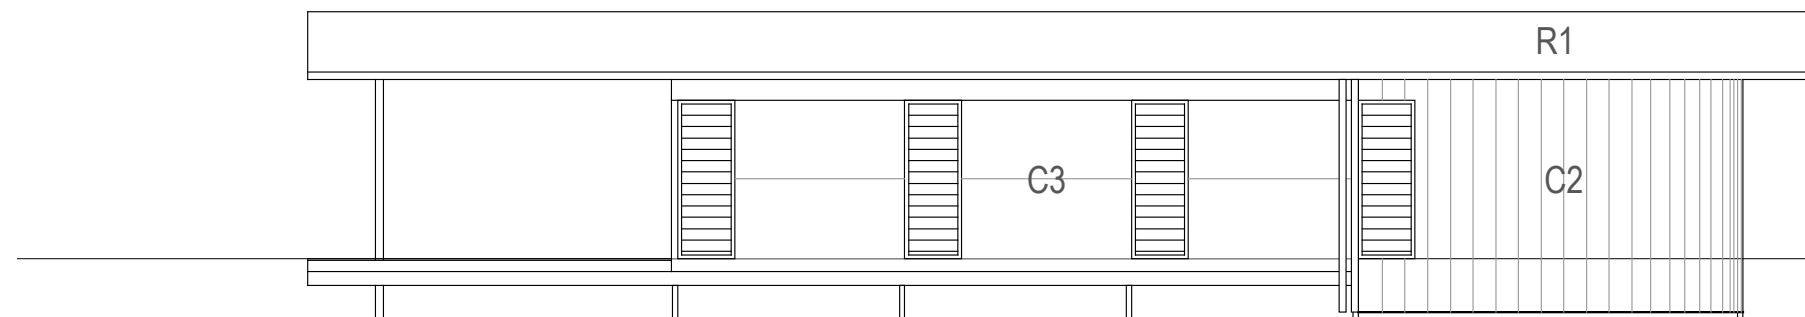

WEST

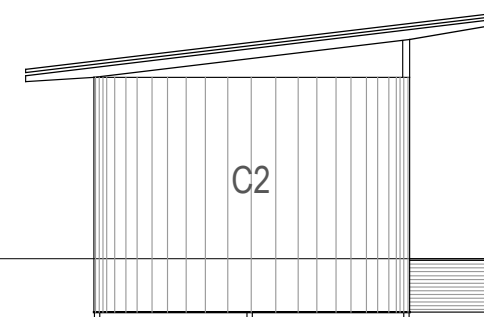

SOUTH

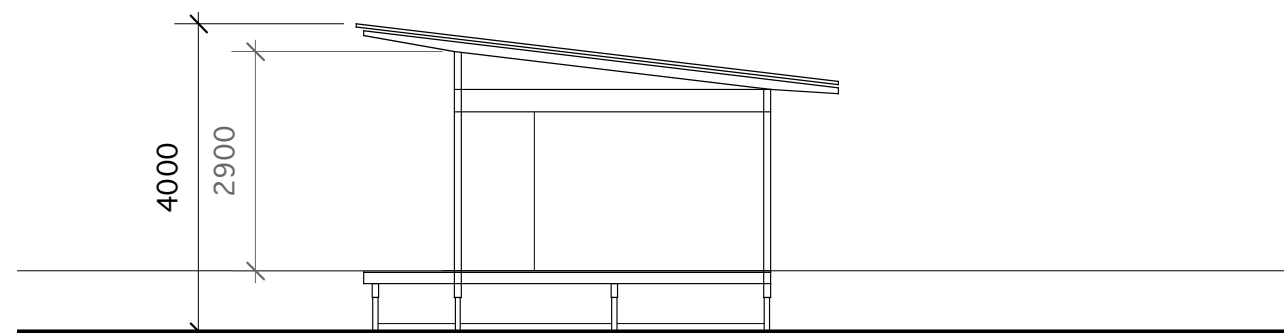


SECTION A

- TS - HWD TIMBER SCREEN 40mm WITH 10mm GAPS - NATURAL
- R1 - CUSTOM ORB 'COLORBOND' ROOF - SHALE GREY
- C2- VERTICAL HWD WEATHERBOARDS - NATURAL
- C3- PAINTED PLYWOOD - DARK EARTH TONES

MULLAWAY RETREATS

SURF ART GALLERY

 

SCALE 1:100  
DATE 02/07  
DWG DA05A