

Summer Hill Flour Mill

HASSELL

5 June 2012

Concept Plan

Basement Plan

On street
63spaces


Basement
373-401 spaces

Refer Appendix B for architectural plans @ 1:500



Figure 3.6

Not to scale

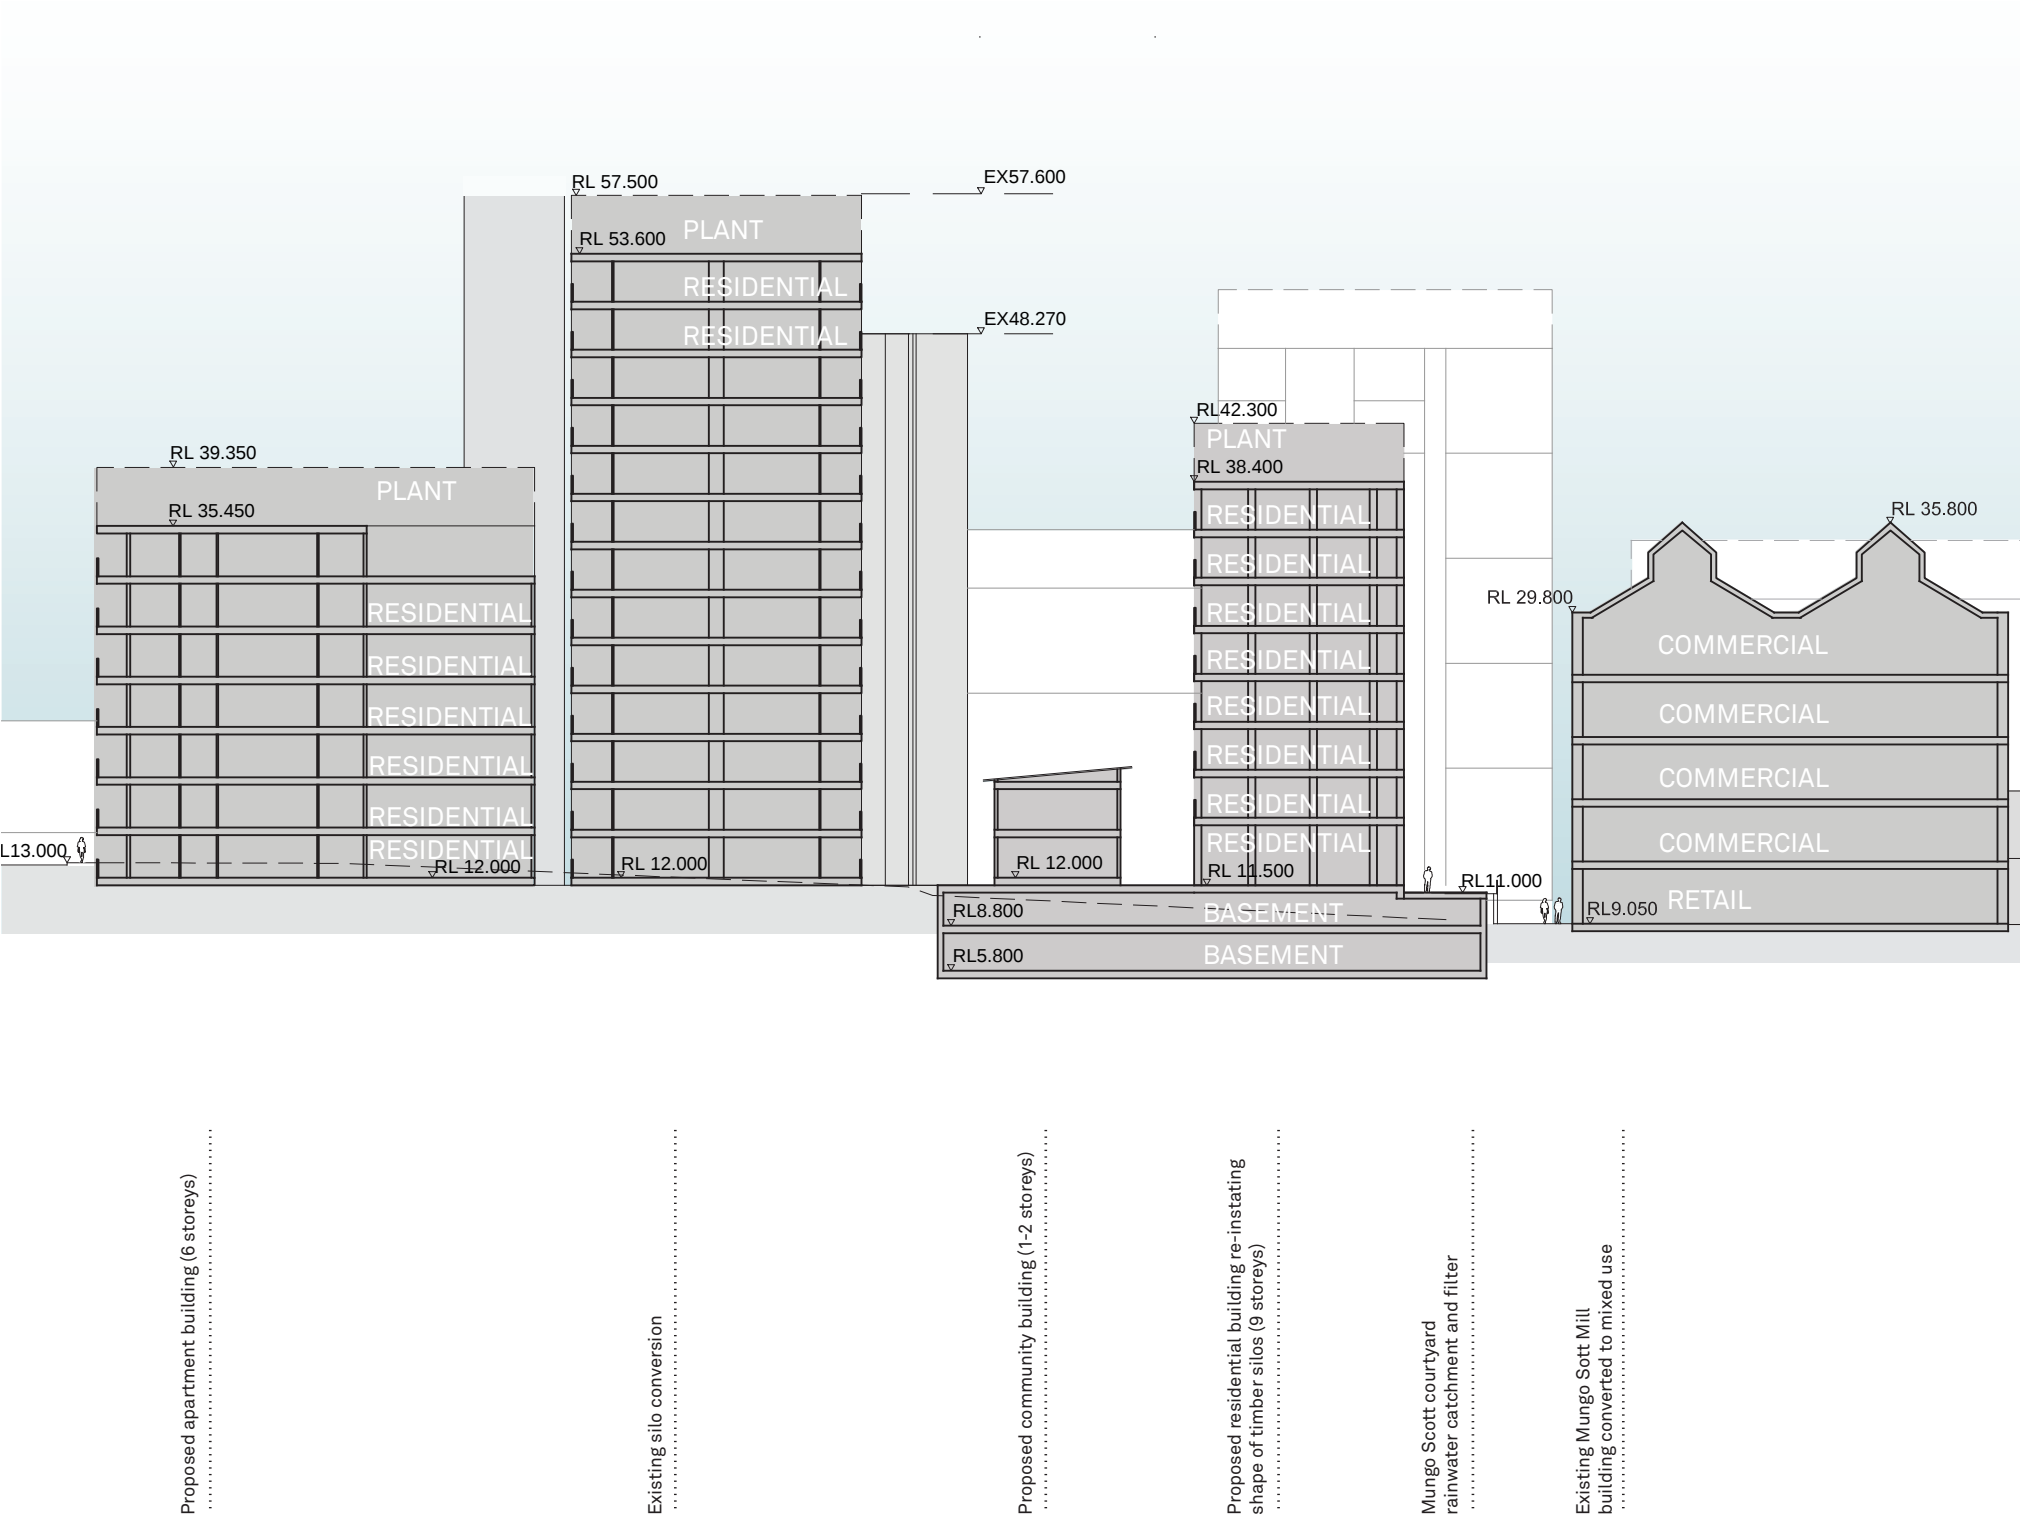



Concept Plan

Proposed Dedication Plan

- A

Streets to light rail access
- B

'Soft' open space (Does not include bridged access to Stage 4)
- C

Street access
- D

Street access
- A

Dedicated with Stage 1
- B

Dedicated with Stage 2
- C

Dedicated with Stage 3
- D

Dedicated with Stage 4

