


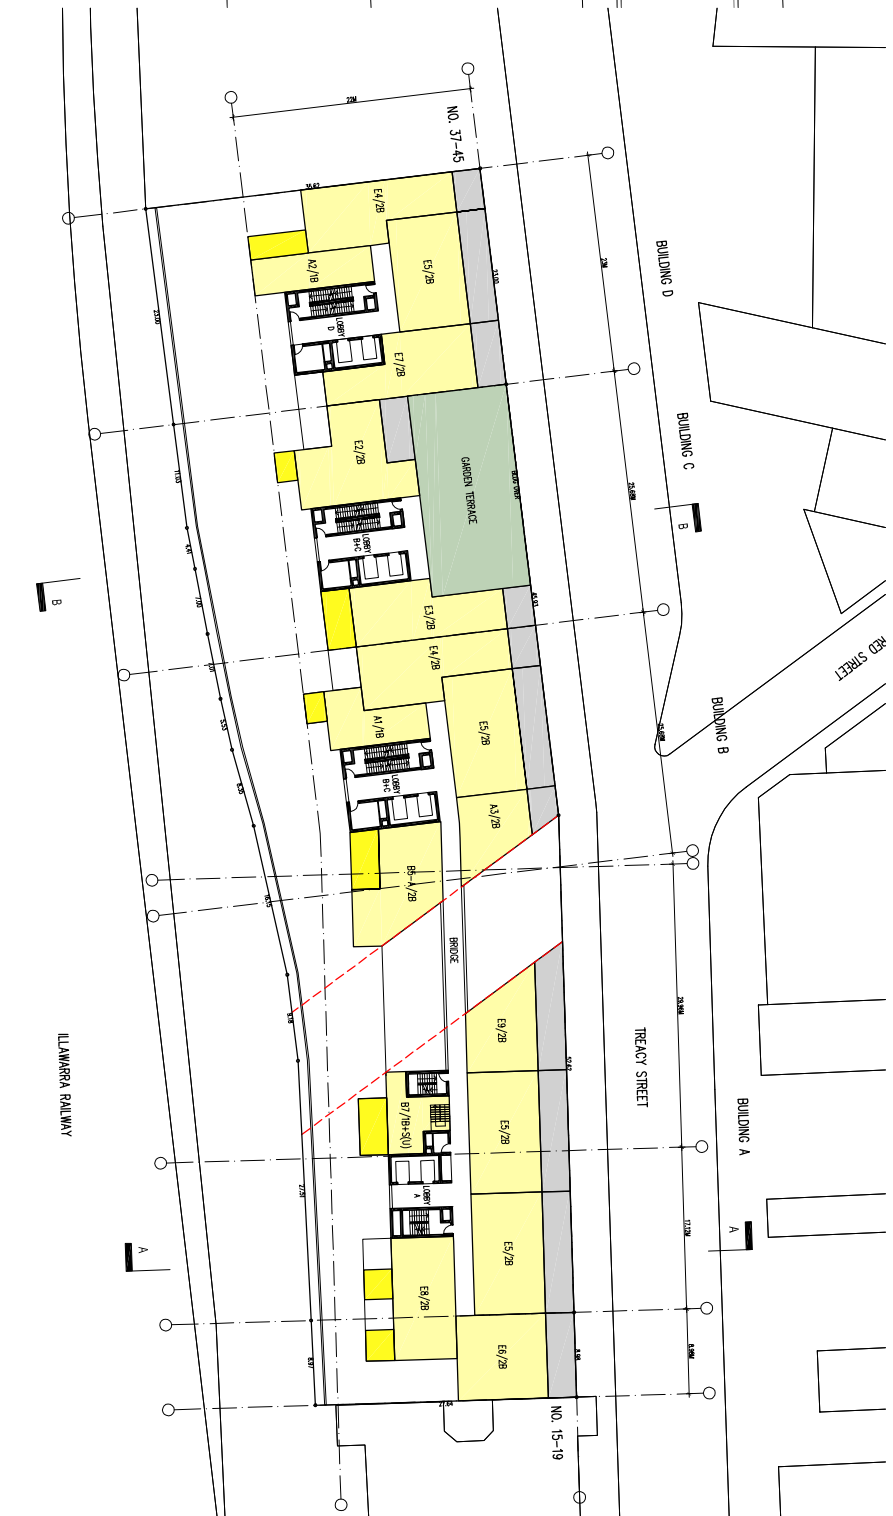

LEVEL 7 PLAN STAGE 1 - CENTRE



LEVEL 7 - STAGE 1+2 - CENTRE + WEST

**STANISIC ASSOCIATES ARCHITECTS**

LEVEL 3, 346 KENT STREET
SYDNEY NSW 2000
T. 02 9299 7871 F. 02 9299 7872
E. info@stanislac.com.au
www.stanislac.com.au



STANISIC ASSOCIATES ARCHITECTS LEVEL 3, 346 KENT STREET SYDNEY NSW 2000 T. 02 9299 7871 F. 02 9299 7872 E. info@stanisic.com.au www.stanisic.com.au 				PROJECT		CLIENT		No.		DATE		REVISION / ISSUE DETAILS		DRAWING TITLE			
21-35 TREACY STREET HURSTVILLE NSW				HENLIA No.24 PTY LIMITED				C		15.03.11		FOR PREFERRED PROJECT REPORT PPR AMENDED FOR CONDITIONS FOR CLIENT REVIEW FOR INFORMATION STRW SUBMISSION		STAGING LEVEL 7			
								D		07.10.11							
								E		21.10.11							
								F		18.11.11							
								G		08.12.11							
				H				14.12.11									