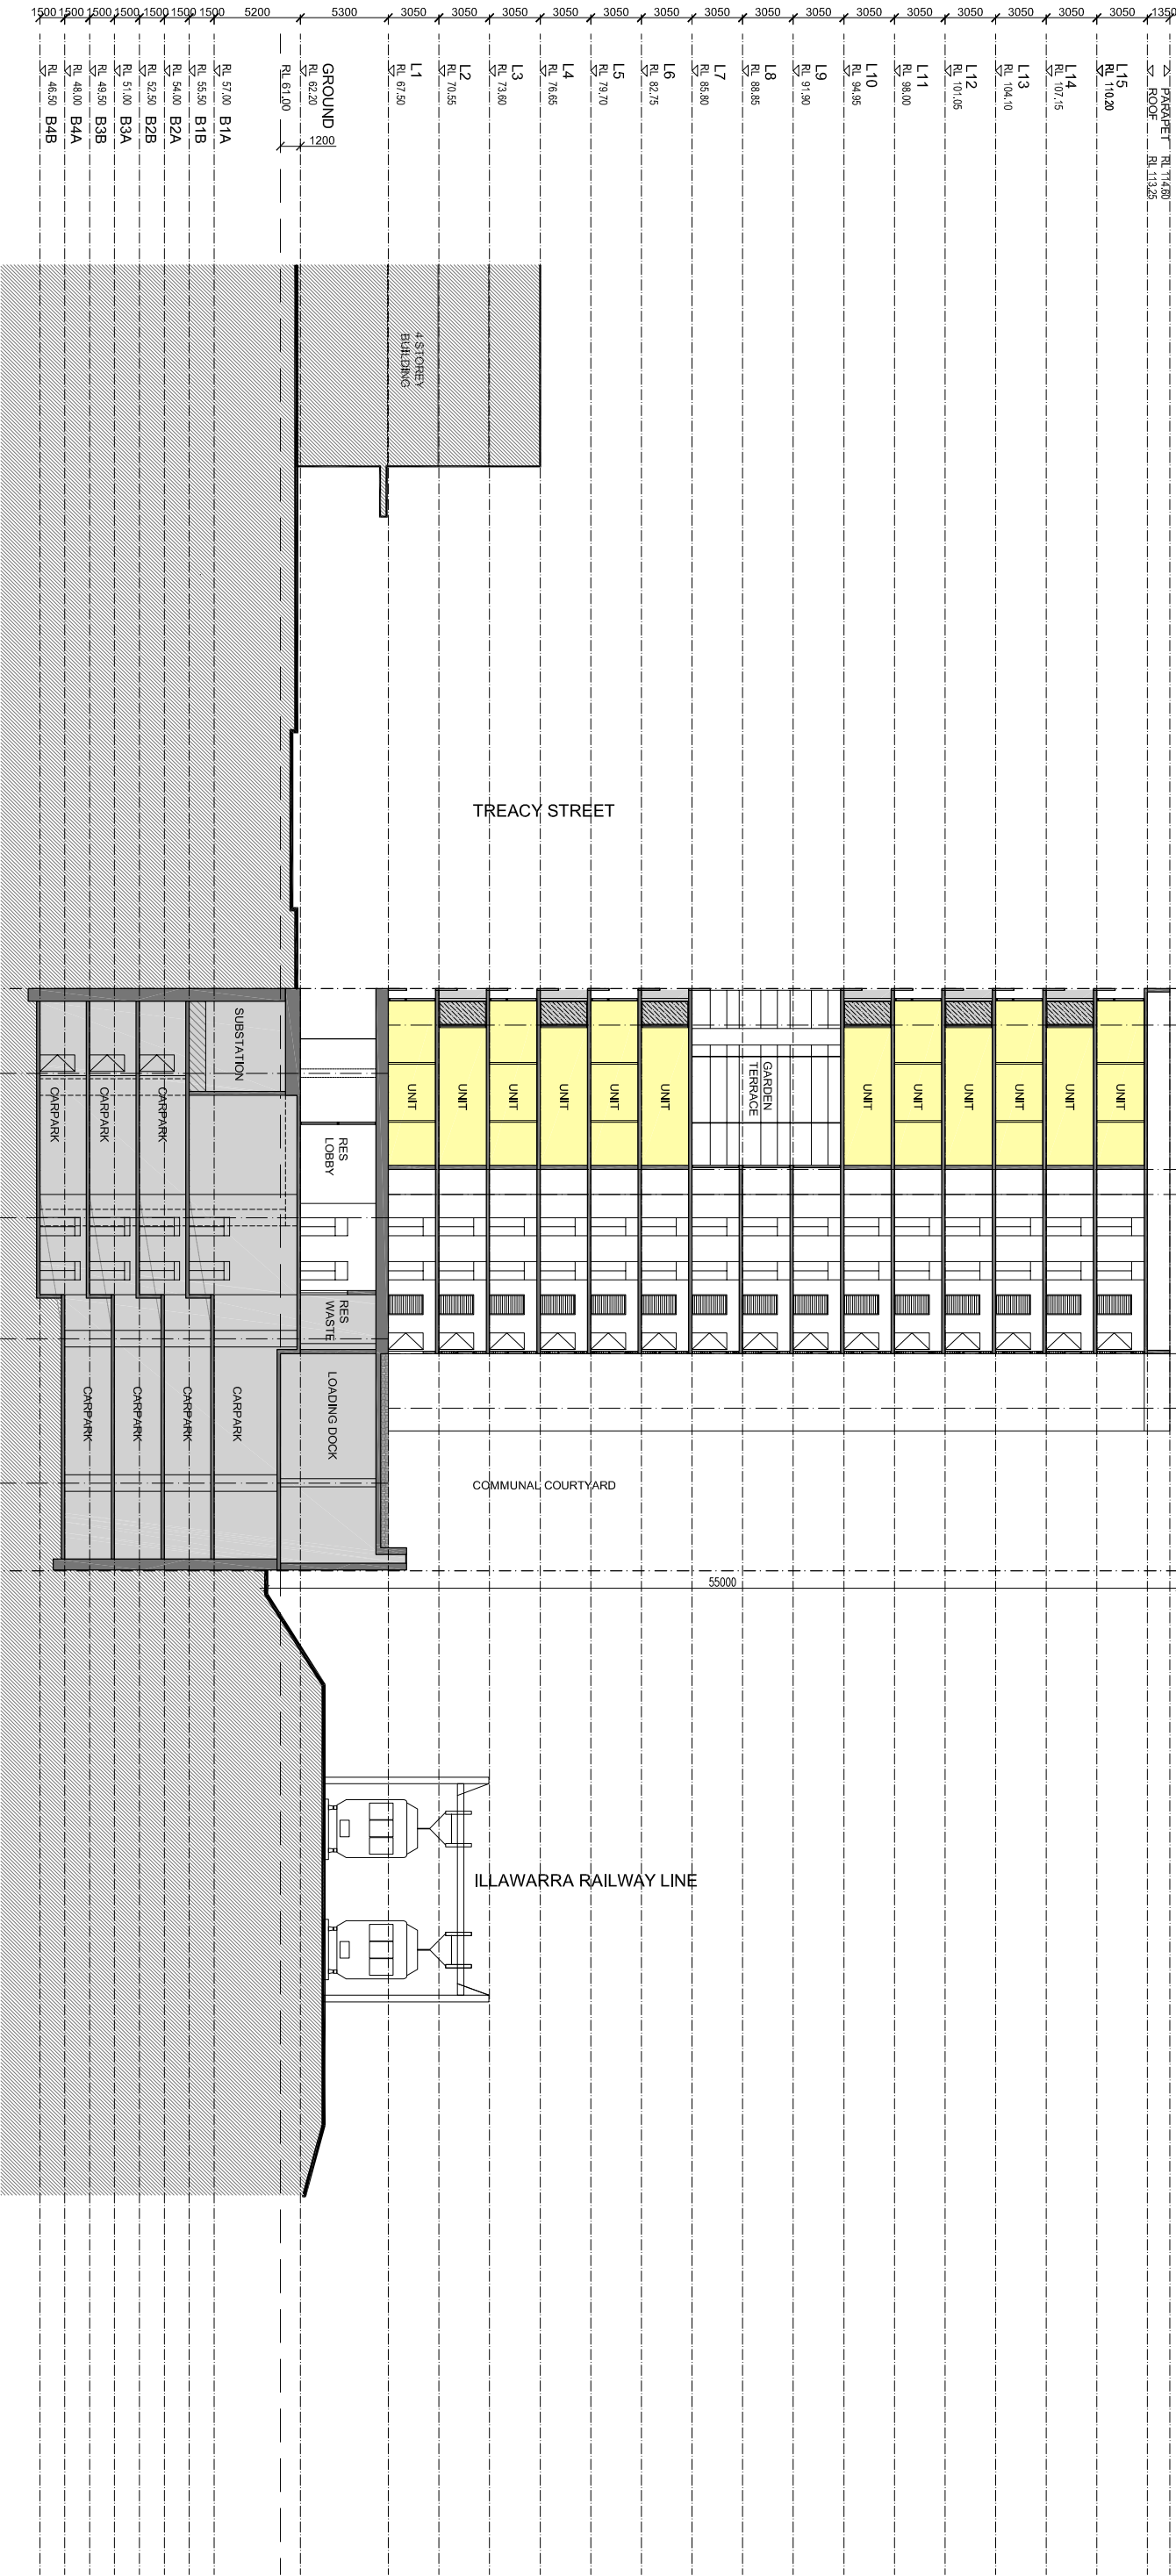


[illegible]

PROJECT

21-33 IREACY SIREI
HURSTVILLE NSW

HENLIA NO.24 PLY LIMITEED

No.	DATE	REVISION / ISSUE DETAILS
C	15.03.11	FOR PREFERRED PROJECT REPORT
D	07.10.11	PPR AMENDED FOR CONDITIONS
E	21.10.11	PPR AMENDED FOR CONDITIONS
F	18.11.11	FOR CLIENT REVIEW
G	09.12.11	FOR INFORMATION
H	14.12.11	STWAL SIMPSON

DRAWING TITLE
SECTION CC

SCALE: 1:400@A3

PROJECT NUMBER
10 011

DATE: 14/12/2019

DRAWING NO. CD30

DRAWN: A
REVISION: H