
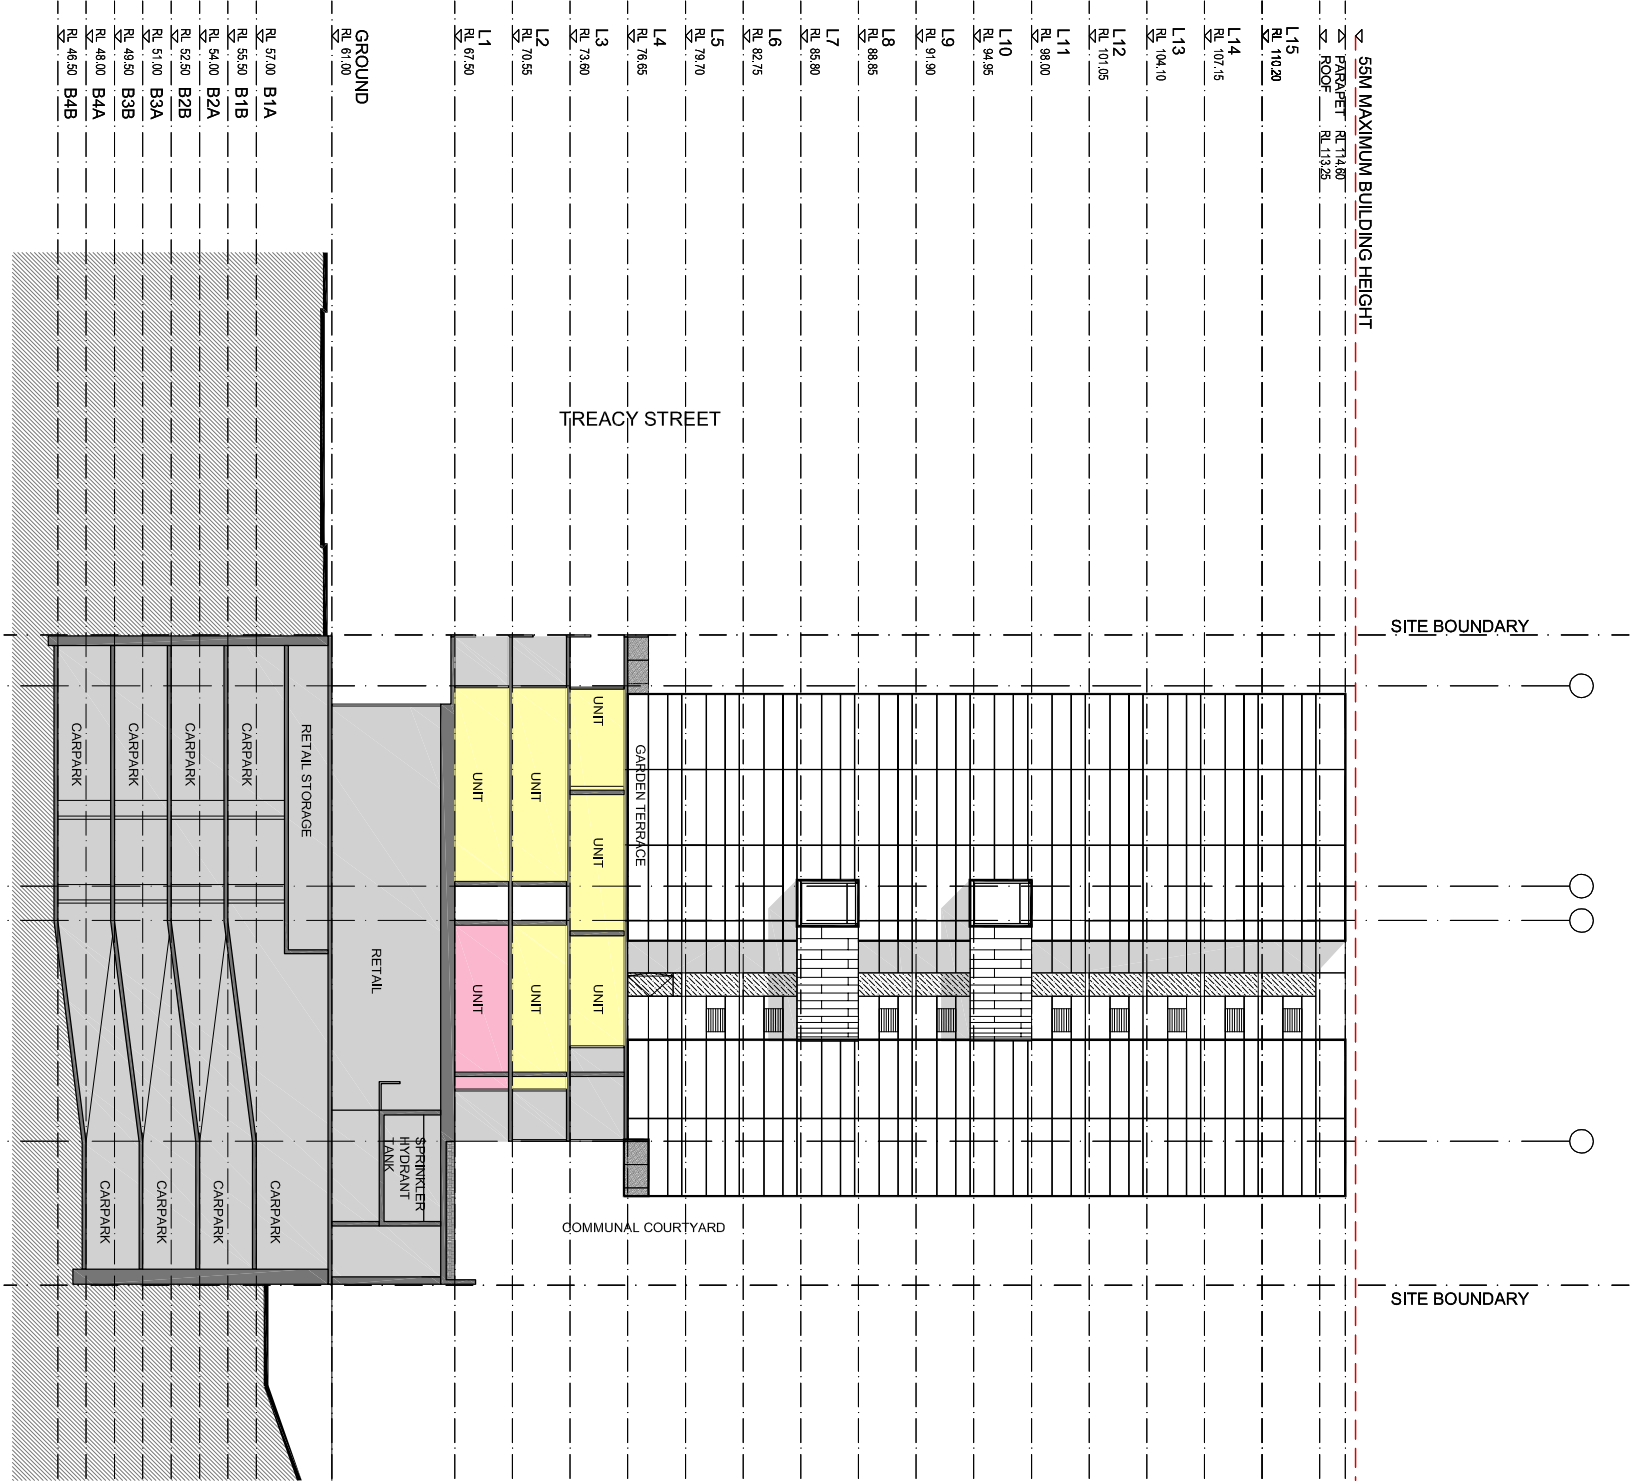


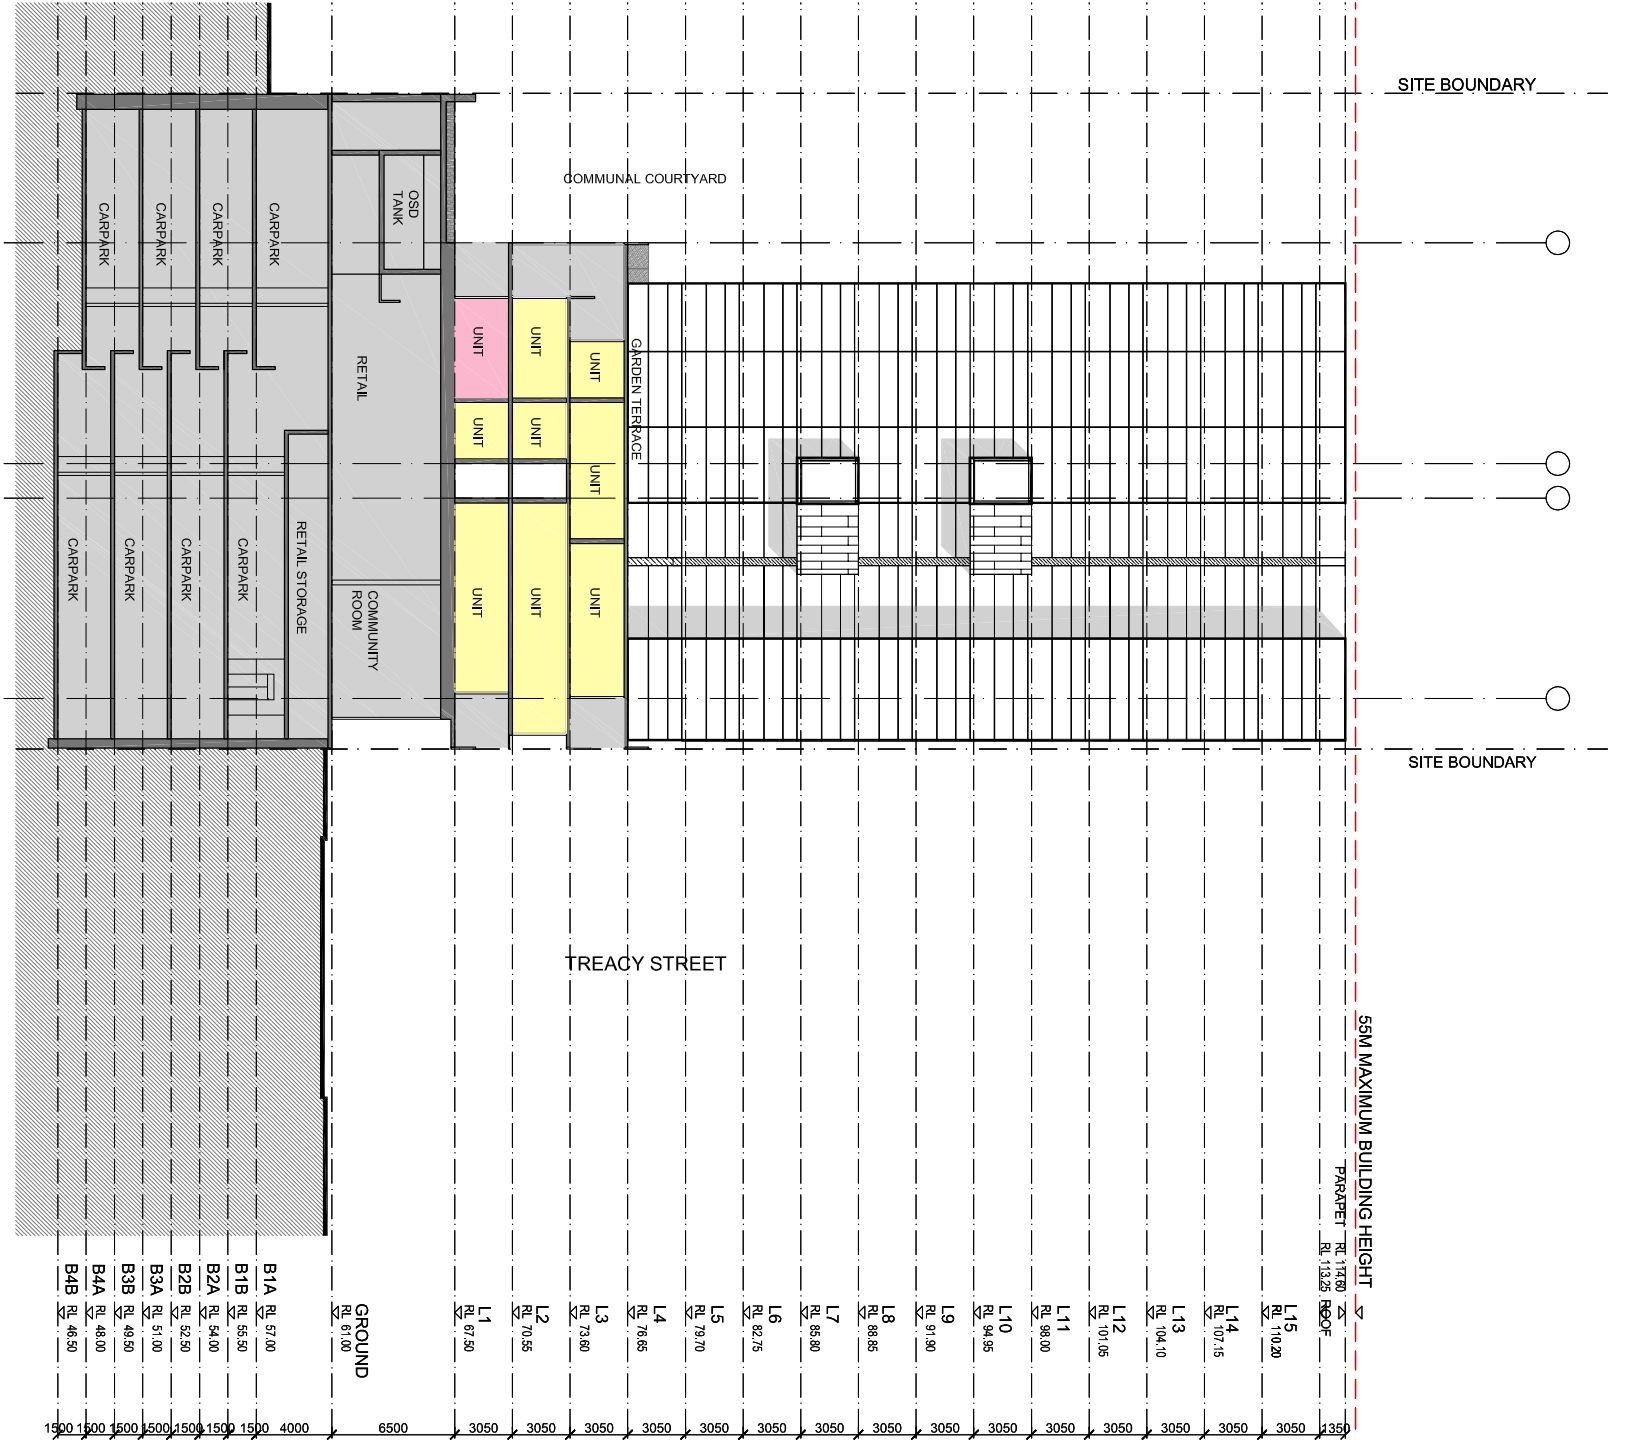

SECTION DD (WEST INT)
1:200 @ A1

SECTION EE (EAST INT)
1:200 @ A1

STANISIC ASSOCIATES ARCHITECTS LEVEL 3, 346 KENT STREET SYDNEY NSW 2000 T. 02 9299 7871 F. 02 9299 7872 E. info@stanisic.com.au www.stanisic.com.au 				PROJECT	CLIENT	No.	DATE	REVISION / ISSUE DETAILS	DRAWING TITLE			
21-35 TREACY STREET HURSTVILLE NSW		HENLIA No.24 PTY LIMITED		SECTION DD (WEST INT) + EE (EAST INT)								
		C	15.03.11	FOR PREFERRED PROJECT REPORT			PROJECT NUMBER:	DRAWING NUMBER:	REVISION:			
		D	07.10.11	PPR AMENDED FOR CONDITIONS			10 011	CD31	H			
		E	21.10.11	PPR AMENDED FOR CONDITIONS								
		F	18.11.11	FOR CLIENT REVIEW								
		G	09.12.11	FOR INFORMATION								
		H	14.12.11	S75W SUBMISSION								