

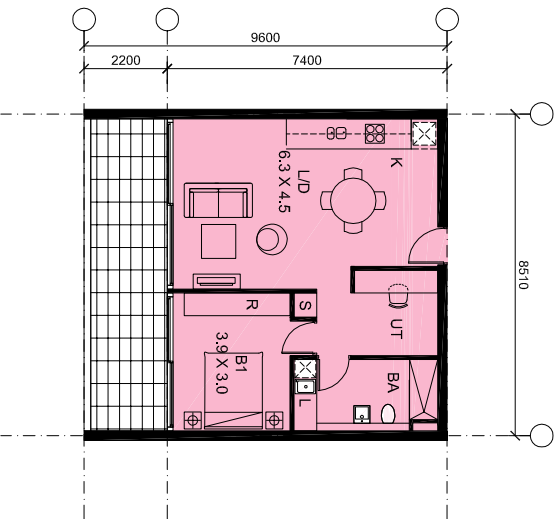
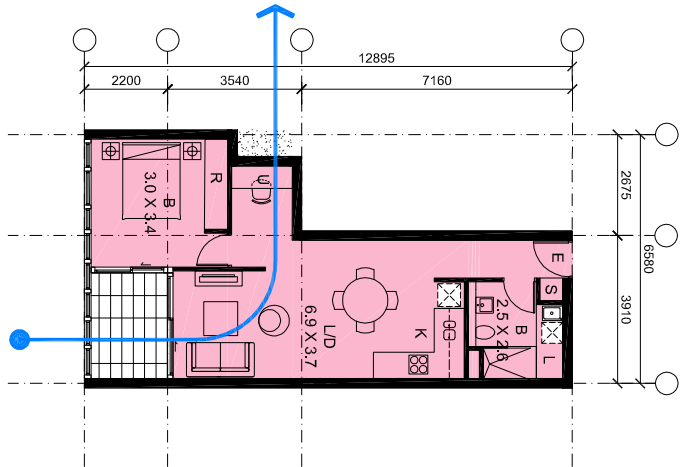
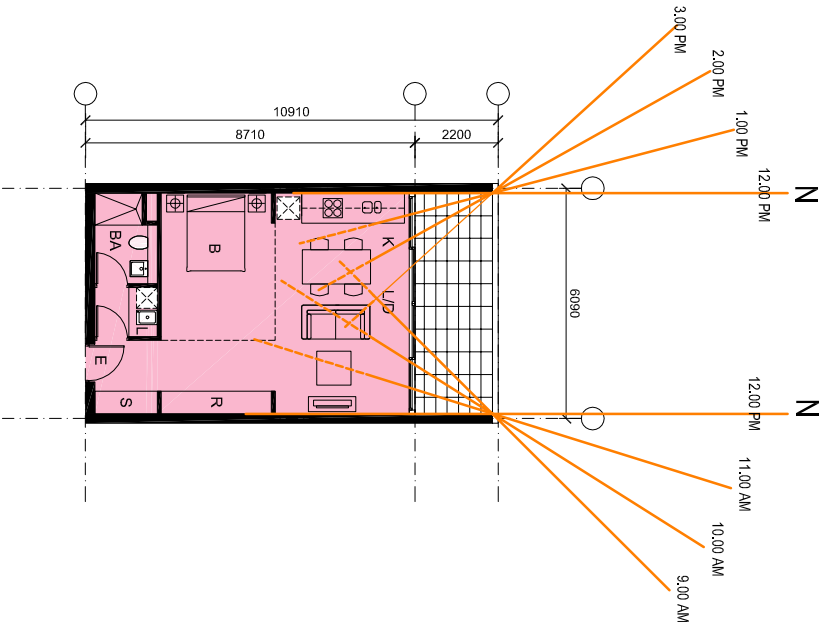
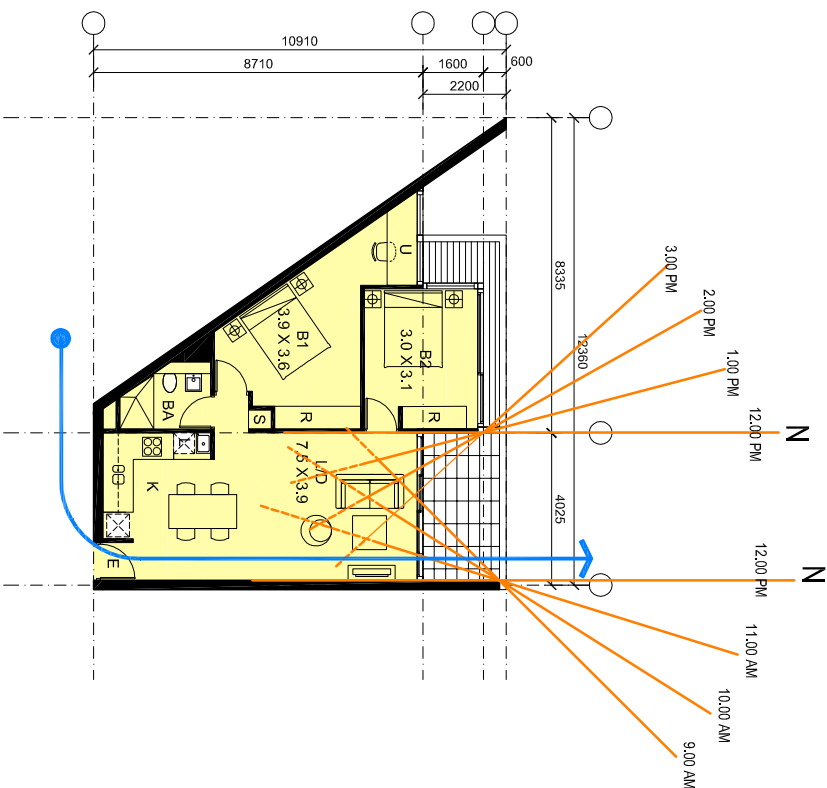


UNIT TYPE: ST1	INT. AREA: 45 SQM EXT. AREA: 13 SQM	UNIT TYPE: A1	INT. AREA: 52 SQM EXT. AREA: 6 SQM	UNIT TYPE: A2	INT. AREA: 58 SQM EXT. AREA: 16 SQM
----------------	--	---------------	---------------------------------------	---------------	--

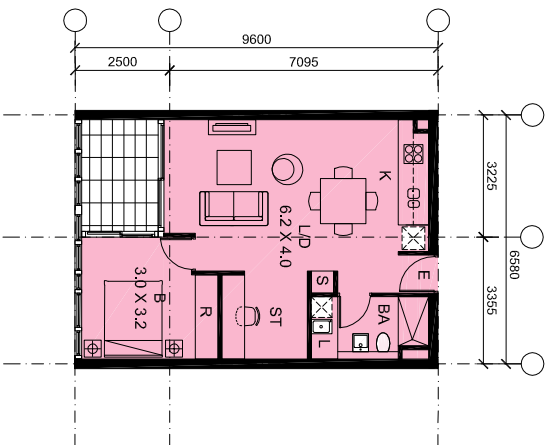

UNIT TYPE: A3	INT. AREA: 61 SQM EXT. AREA: 8 SQM	UNIT TYPE: A5	INT. AREA: 51 SQM EXT. AREA: 6 SQM	UNIT TYPE: D1	INT. AREA: 69 SQM EXT. AREA: 8 SQM
---------------	---------------------------------------	---------------	---------------------------------------	---------------	---------------------------------------

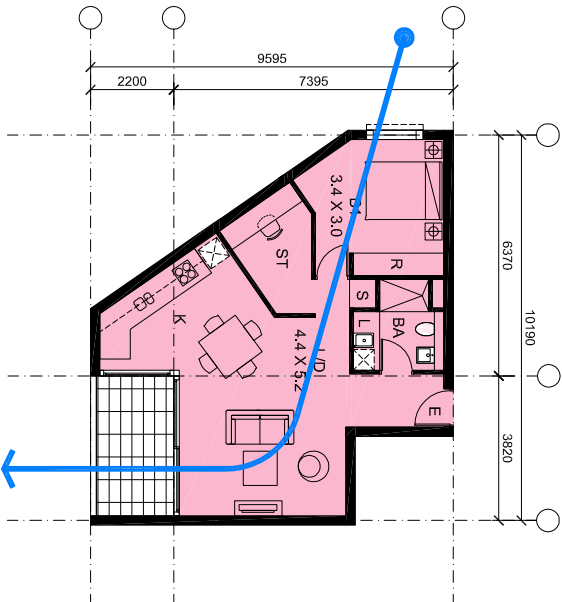

STANISIC ASSOCIATES ARCHITECTS			PROJECT		CLIENT		No.		DATE		REVISION / ISSUE DETAILS		DRAWING TITLE		SCALE: 1:200@A3		DATE: 14/12/11		DRAWN: SL	
LEVEL 3, 346 KENT STREET SYDNEY NSW 2000 T. 02 9299 7871 F. 02 9299 7872 E. info@stanisic.com.au www.stanisic.com.au			21-35 TREACY STREET HURSTVILLE NSW		HENLIA No.24 PTY LIMITED		C D E F G H		15.03.11 07.10.11 21.10.11 18.11.11 09.12.11 14.12.11		FOR PREFERRED PROJECT REPORT PPR AMENDED FOR CONDITIONS FOR CLIENT REVIEW FOR INFORMATION S75W SUBMISSION		UNIT TYPES ST+A+D		PROJECT NUMBER: 10 011		DRAWING NUMBER: CD32		REVISION: H	