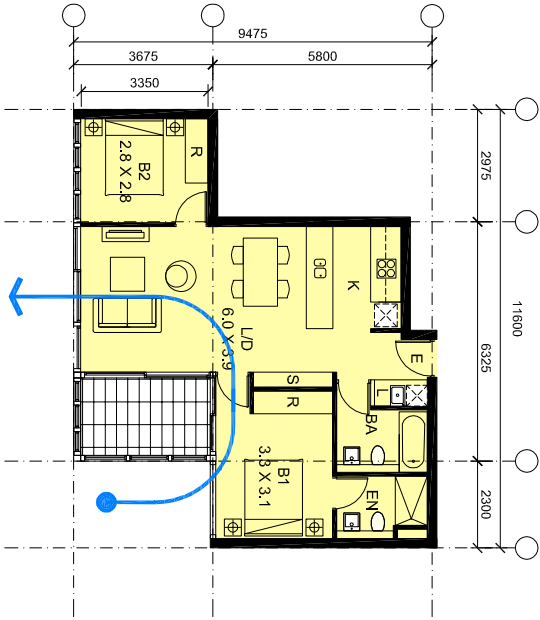
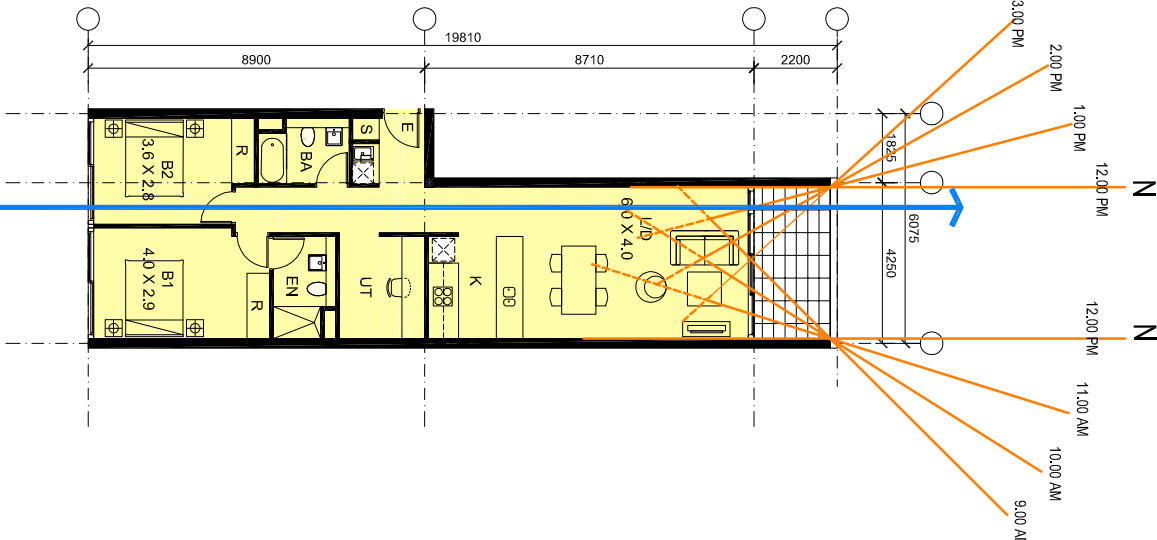
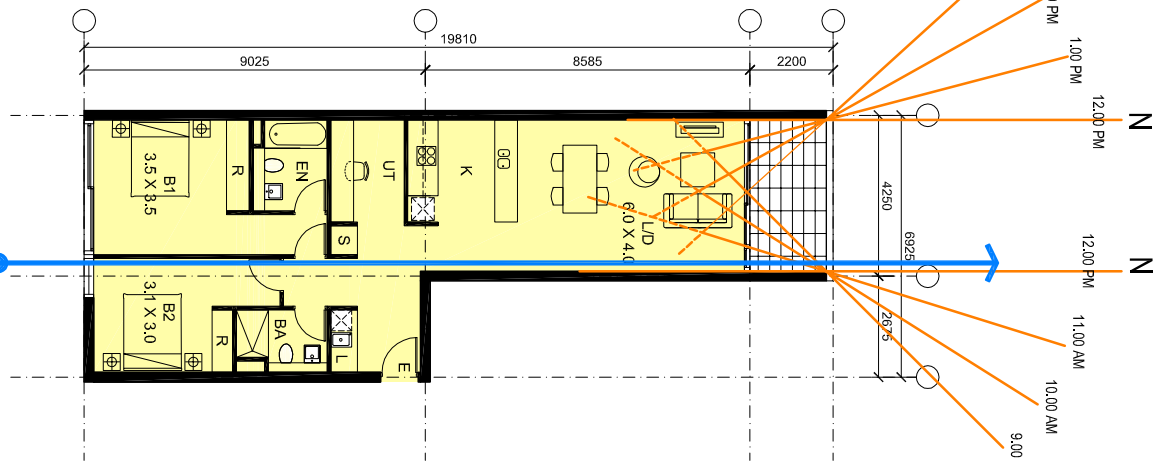
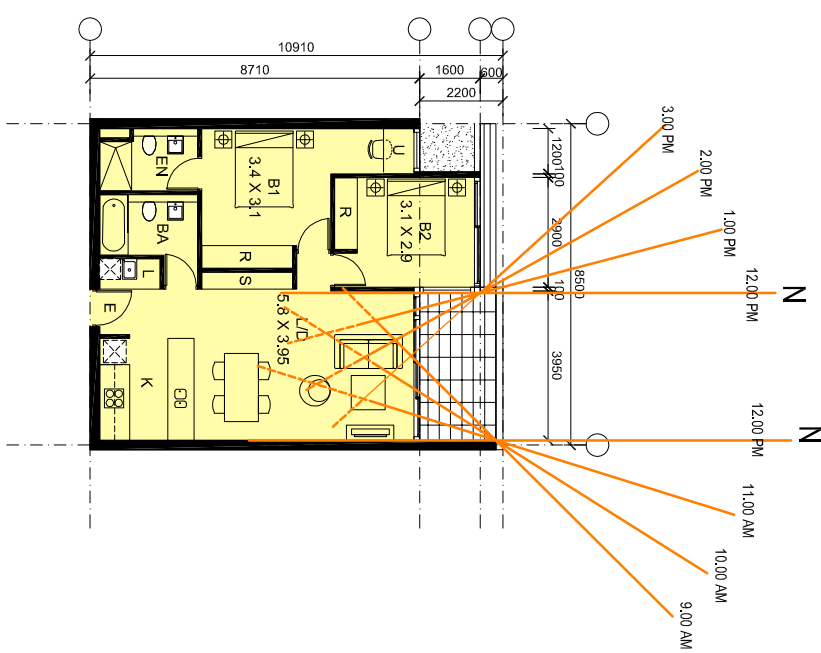
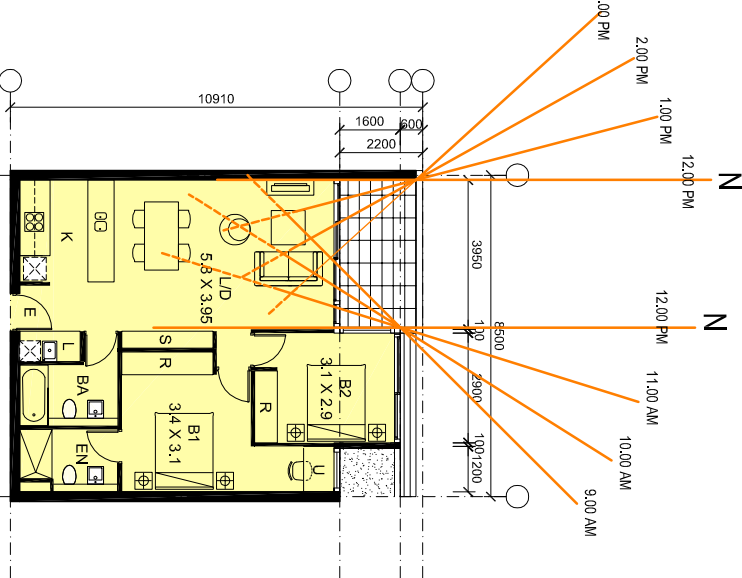
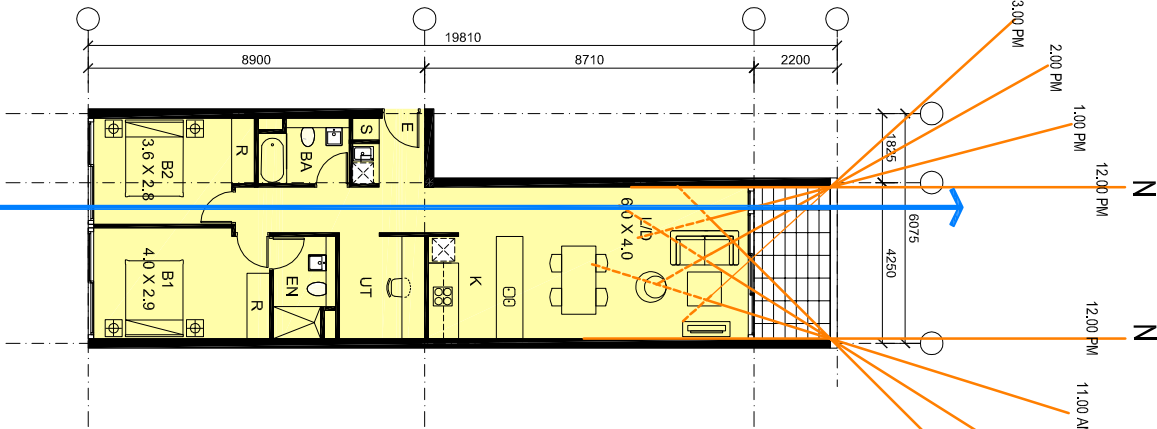
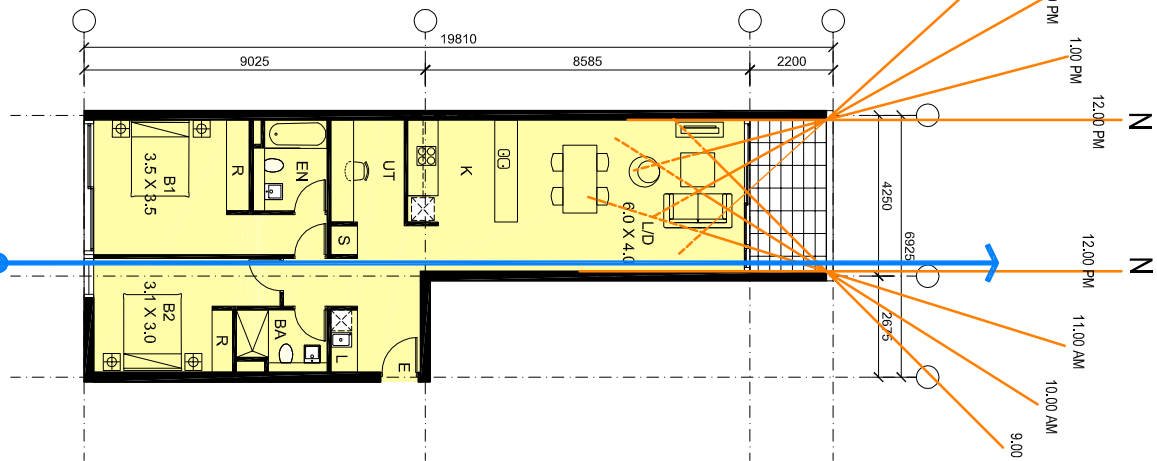
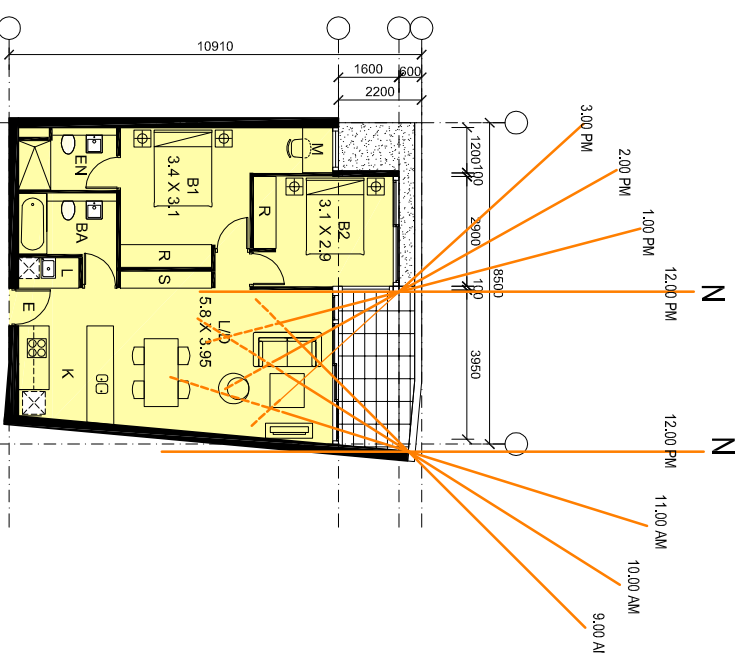


UNIT TYPE: E1 INT. AREA: 70 SQM EXT. AREA: 9 SQM	UNIT TYPE: E2 INT. AREA: 85 SQM EXT. AREA: 20 SQM	UNIT TYPE: E3 INT. AREA: 91 SQM EXT. AREA: 8 SQM	UNIT TYPE: E4 INT. AREA: 73 SQM EXT. AREA: 8 SQM
 UNIT TYPE: E4R INT. AREA: 73 SQM EXT. AREA: 8 SQM			 UNIT TYPE: E4* INT. AREA: 71 SQM EXT. AREA: 8 SQM
			

STANISIC ASSOCIATES ARCHITECTS LEVEL 3, 346 KENT STREET SYDNEY NSW 2000 T. 02 9299 7871 F. 02 9299 7872 E. info@stanisic.com.au www.stanisic.com.au 	PROJECT 21-35 TREACY STREET HURSTVILLE NSW	CLIENT HENLIA No.24 PTY LIMITED	No. C D E F G H DATE 15.03.11 07.10.11 21.10.11 18.11.11 09.12.11 14.12.11 REVISION / ISSUE DETAILS FOR PREFERRED PROJECT REPORT PPR AMENDED FOR CONDITIONS PPR AMENDED FOR CONDITIONS FOR CLIENT REVIEW FOR INFORMATION S75W SUBMISSION	DRAWING TITLE UNIT TYPES E SCALE: 1:200@A3 PROJECT NUMBER: 10 011 DATE: 14/12/11 DRAWING NUMBER: CD33 REVISION: H 
---	--	---	--	--