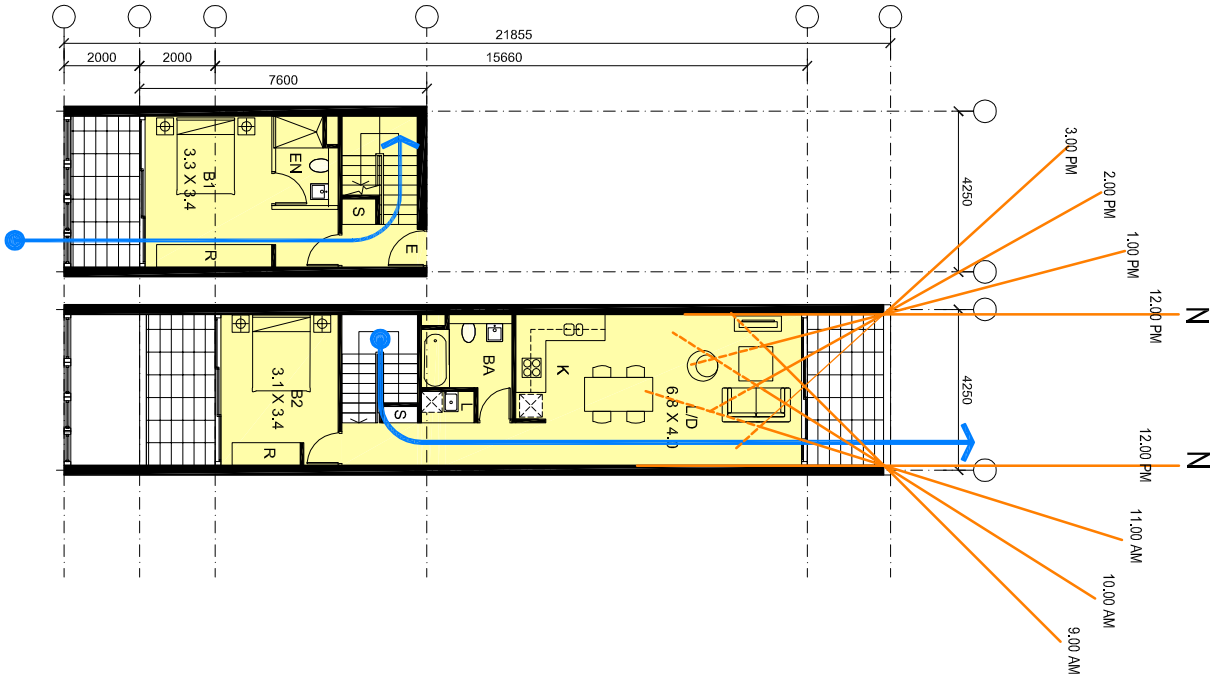
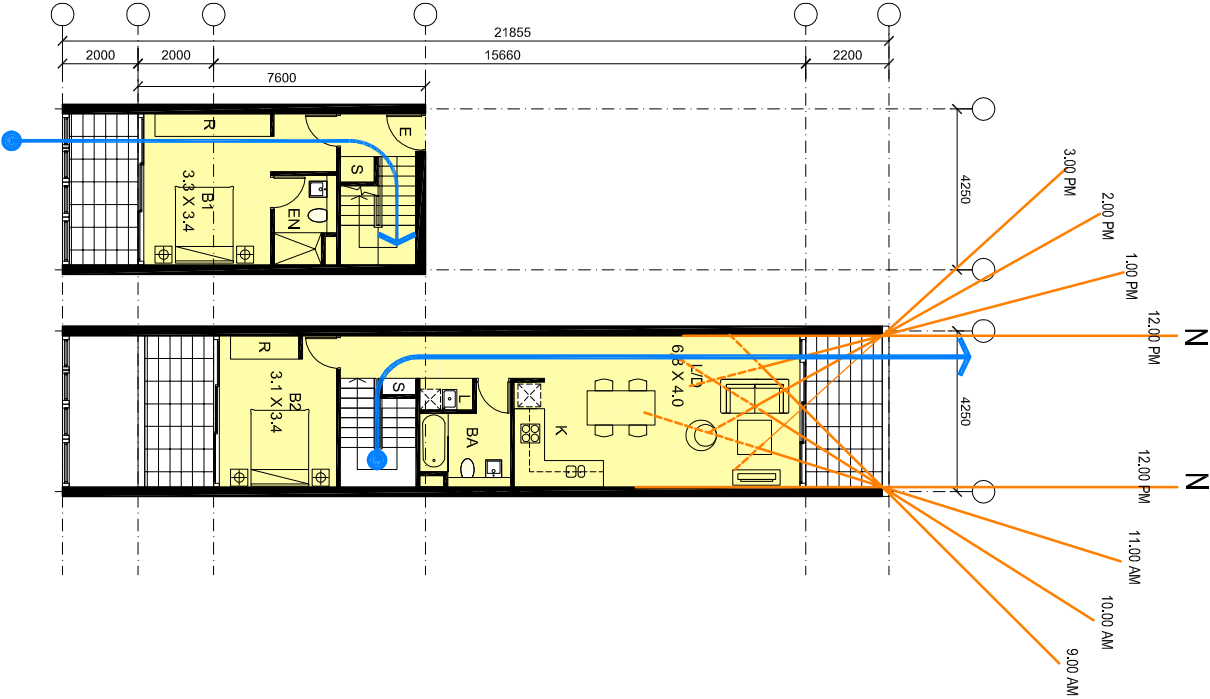
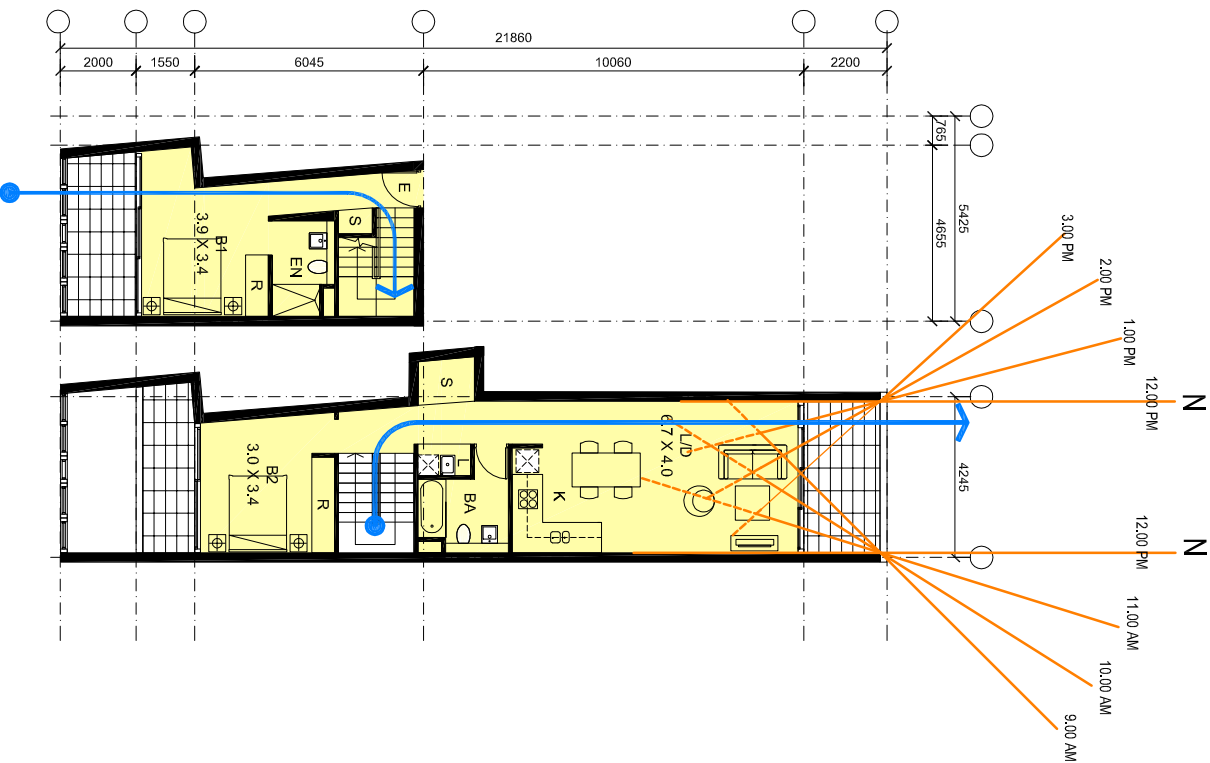


|                                                                                    |                                        |                                                                                      |                                        |                                                                                      |                                        |
|------------------------------------------------------------------------------------|----------------------------------------|--------------------------------------------------------------------------------------|----------------------------------------|--------------------------------------------------------------------------------------|----------------------------------------|
| UNIT TYPE: G1                                                                      | INT. AREA: 84 SQM<br>EXT. AREA: 23 SQM | UNIT TYPE: G1R                                                                       | INT. AREA: 84 SQM<br>EXT. AREA: 23 SQM | UNIT TYPE: G2                                                                        | INT. AREA: 85 SQM<br>EXT. AREA: 22 SQM |
|  |                                        |  |                                        |  |                                        |

|   |  
|---|--|---------------------------------------|--|--------------------------|--|----------------------------|--|----------------------------------------------------------------------|--|---|--|---------------|--|---------------------------|--|-------------------------|--|------------------------------------------------------------------------------------|--|
| STANISIC ASSOCIATES ARCHITECTS                                                                                                 |  | PROJECT                               |  | CLIENT                   |  | No.                        |  | DATE                                                                 |  | REVISION / ISSUE DETAILS                                                                                              |  | DRAWING TITLE |  | SCALE: 1:200@A3           |  | DATE: 14/12/11          |  | DRAWN: SL                                                                          |  |
| LEVEL 3, 346 KENT STREET<br>SYDNEY NSW 2000<br>T. 02 9299 7871 F. 02 9299 7872<br>E. info@stanhic.com.au<br>www.stanhic.com.au |  | 21-35 TREACY STREET<br>HURSTVILLE NSW |  | HENLIA No.24 PTY LIMITED |  | C<br>D<br>E<br>F<br>G<br>H |  | 15.03.11<br>07.10.11<br>21.10.11<br>18.11.11<br>09.12.11<br>14.12.11 |  | FOR PREFERRED PROJECT REPORT<br>PPR AMENDED FOR CONDITIONS<br>FOR CLIENT REVIEW<br>FOR INFORMATION<br>S75W SUBMISSION |  | UNIT TYPES G  |  | PROJECT NUMBER:<br>10 011 |  | DRAWING NUMBER:<br>CD36 |  | REVISION:<br>H                                                                     |  |
|                                                |  