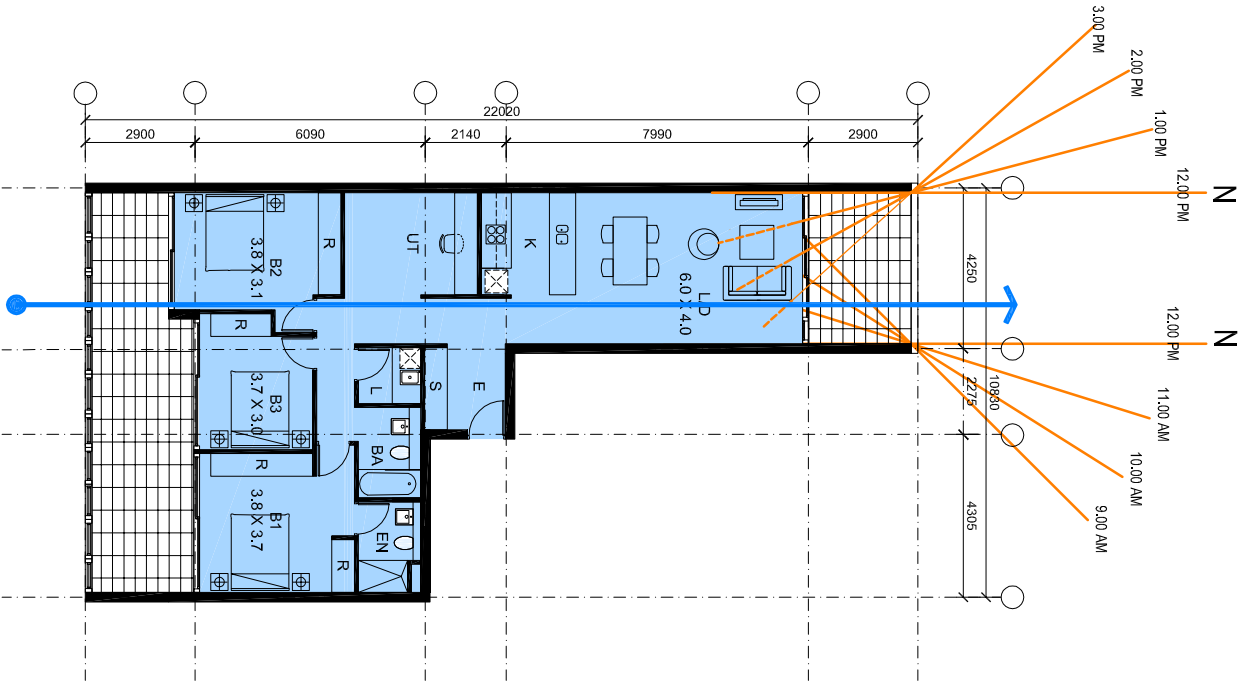
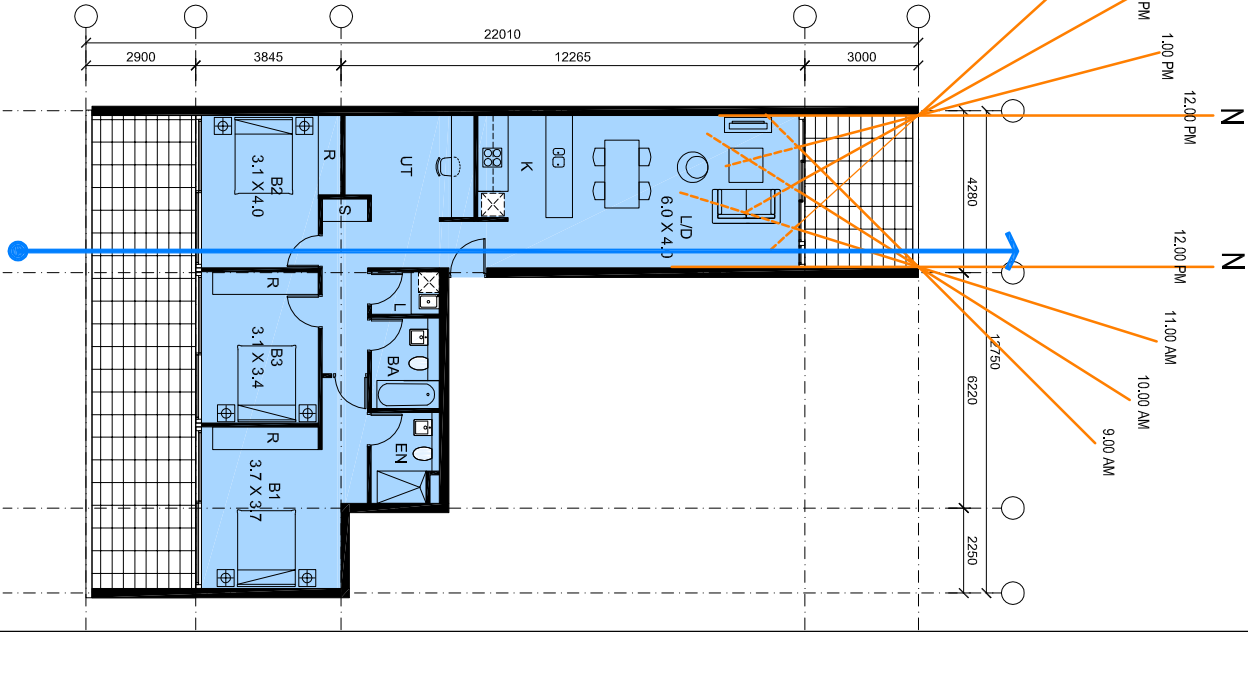
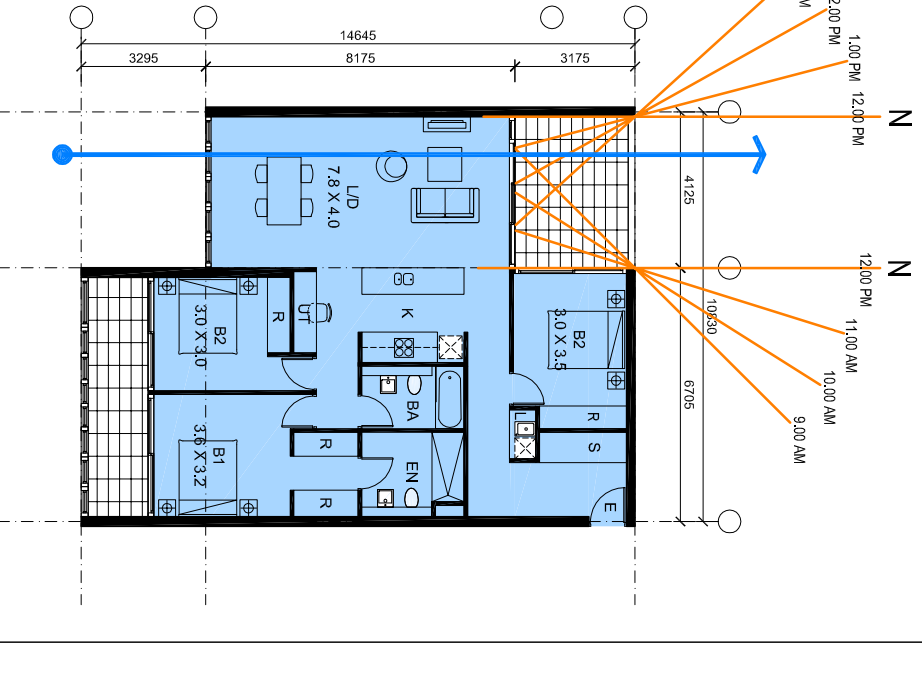
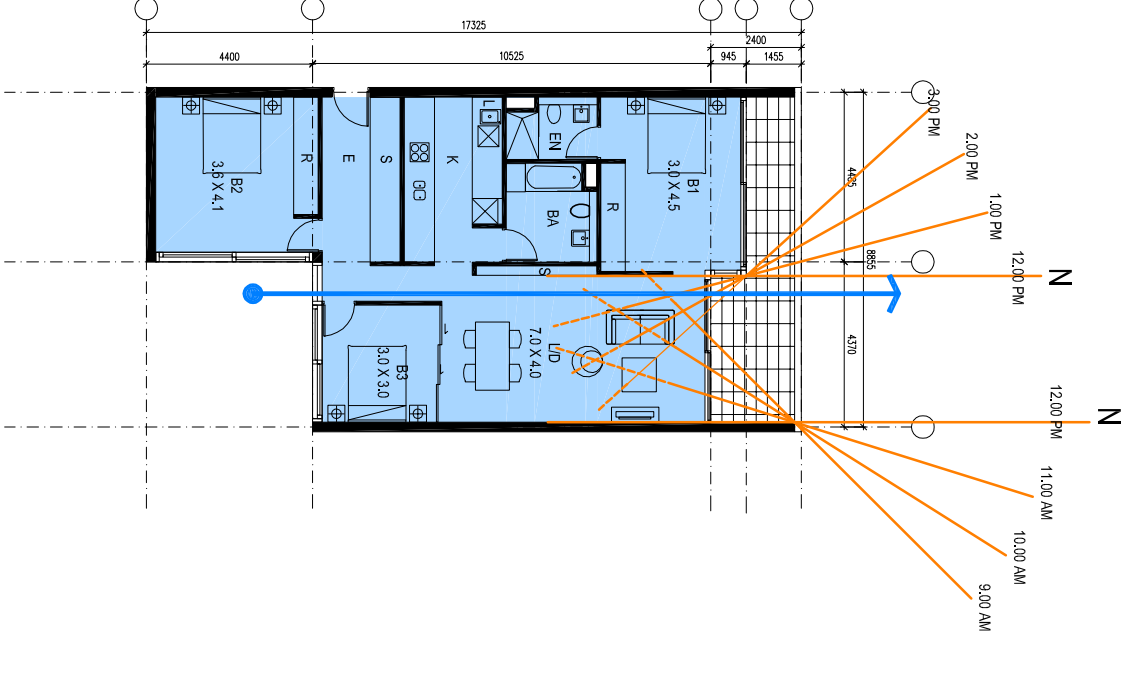


UNIT TYPE: J1	INT. AREA: 117 SQM EXT. AREA: 37 SQM	UNIT TYPE: J2	INT. AREA: 123 SQM EXT. AREA: 25 SQM	UNIT TYPE: J3	INT. AREA: 113 SQM EXT. AREA: 22 SQM	UNIT TYPE: J4	INT. AREA: 112 SQM EXT. AREA: 16 SQM
							

LEVEL 3, 346 KENT STREET SYDNEY NSW 2000 T. 02 9299 7871 F. 02 9299 7872 E. info@stanisic.com.au www.stanisic.com.au STANISIC ASSOCIATES ARCHITECTS			PROJECT		CLIENT		No.		DATE		REVISION / ISSUE DETAILS		DRAWING TITLE			
21-35 TREACY STREET HURSTVILLE NSW			HENLIA No.24 PTY LIMITED				C D E F G H		15.03.11 07.10.11 21.10.11 18.11.11 09.12.11 14.12.11		FOR PREFERRED PROJECT REPORT PPR AMENDED FOR CONDITIONS FOR CLIENT REVIEW FOR INFORMATION S75W SUBMISSION		UNIT TYPES J			
													SCALE: 1:200@A3			
													PROJECT NUMBER: 10 011			
													DRAWING NUMBER: CD37			
													DATE: 14/12/11			
													REVISION: H			
													DRAWN: SL			
																