



LEGEND

PROPOSED FLOOR PLATE


PPR APPROVED FLOOR PLATE OUTLINE

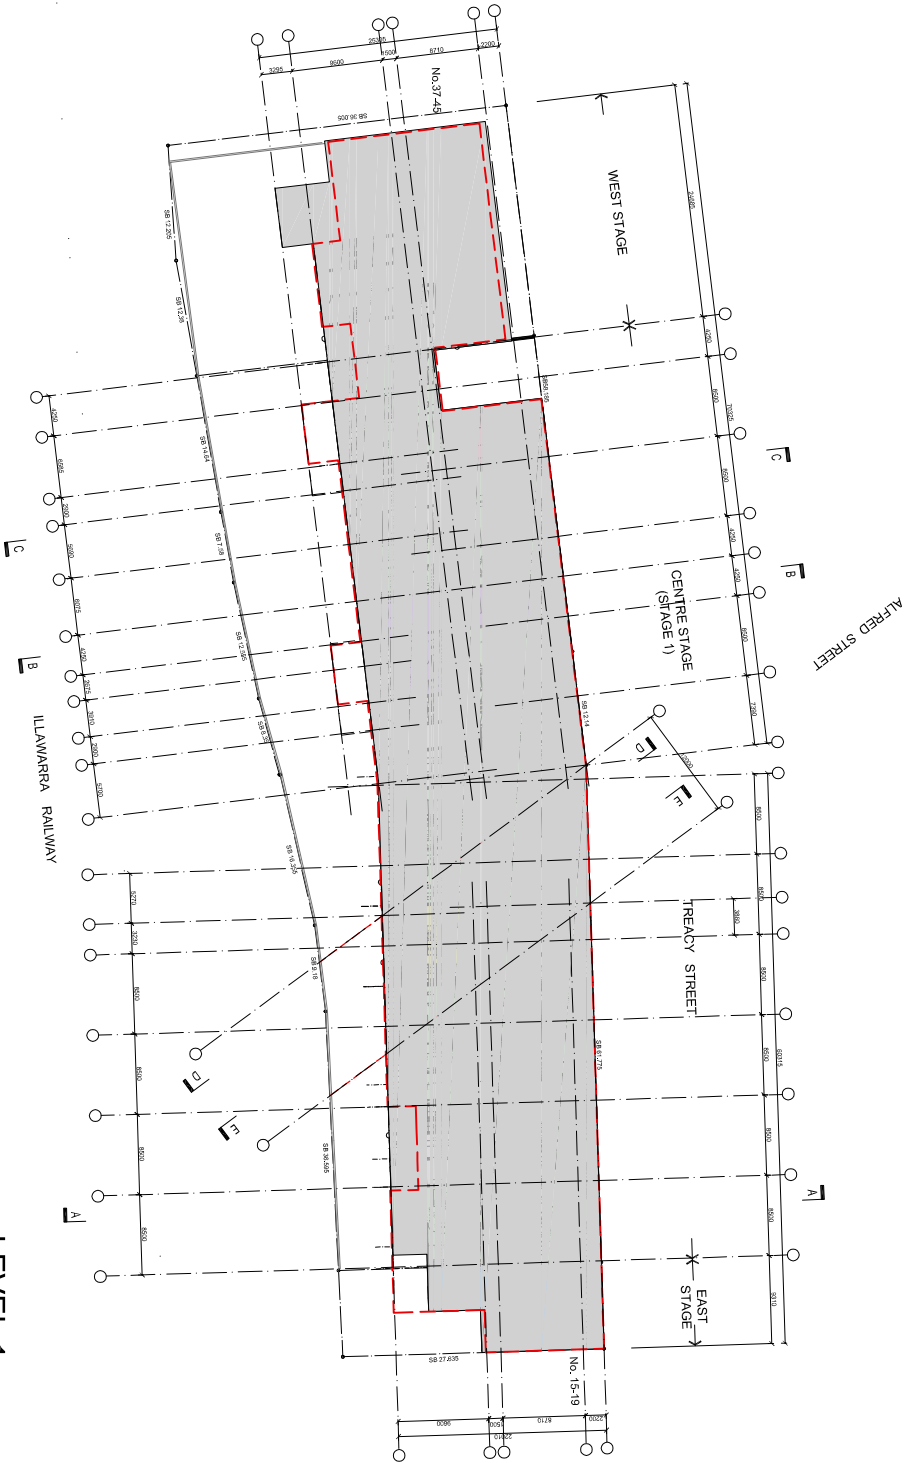


LEVEL 1

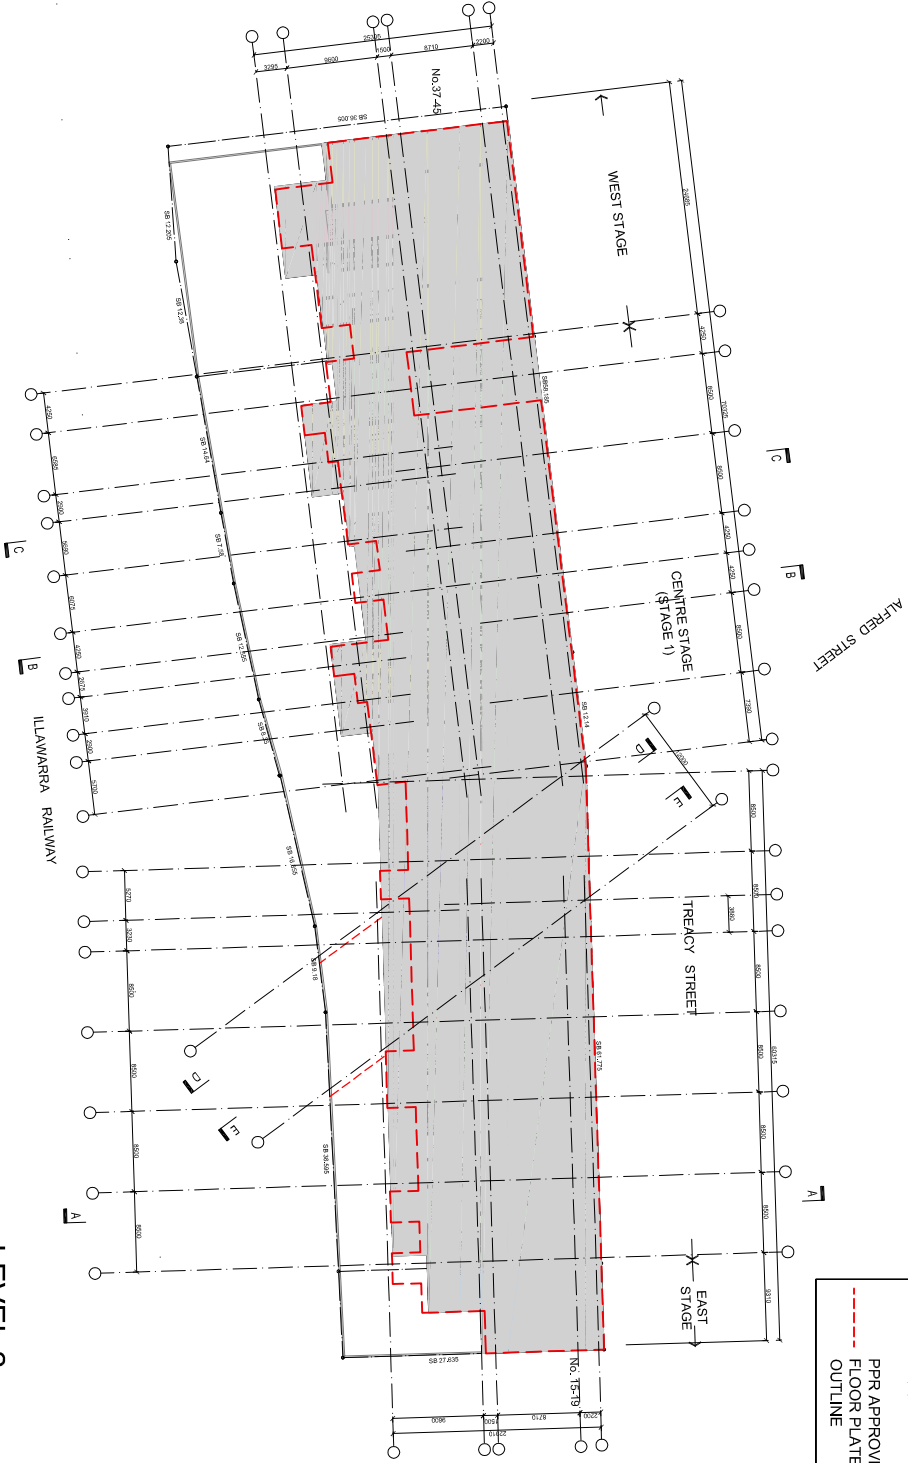

LEVEL 2

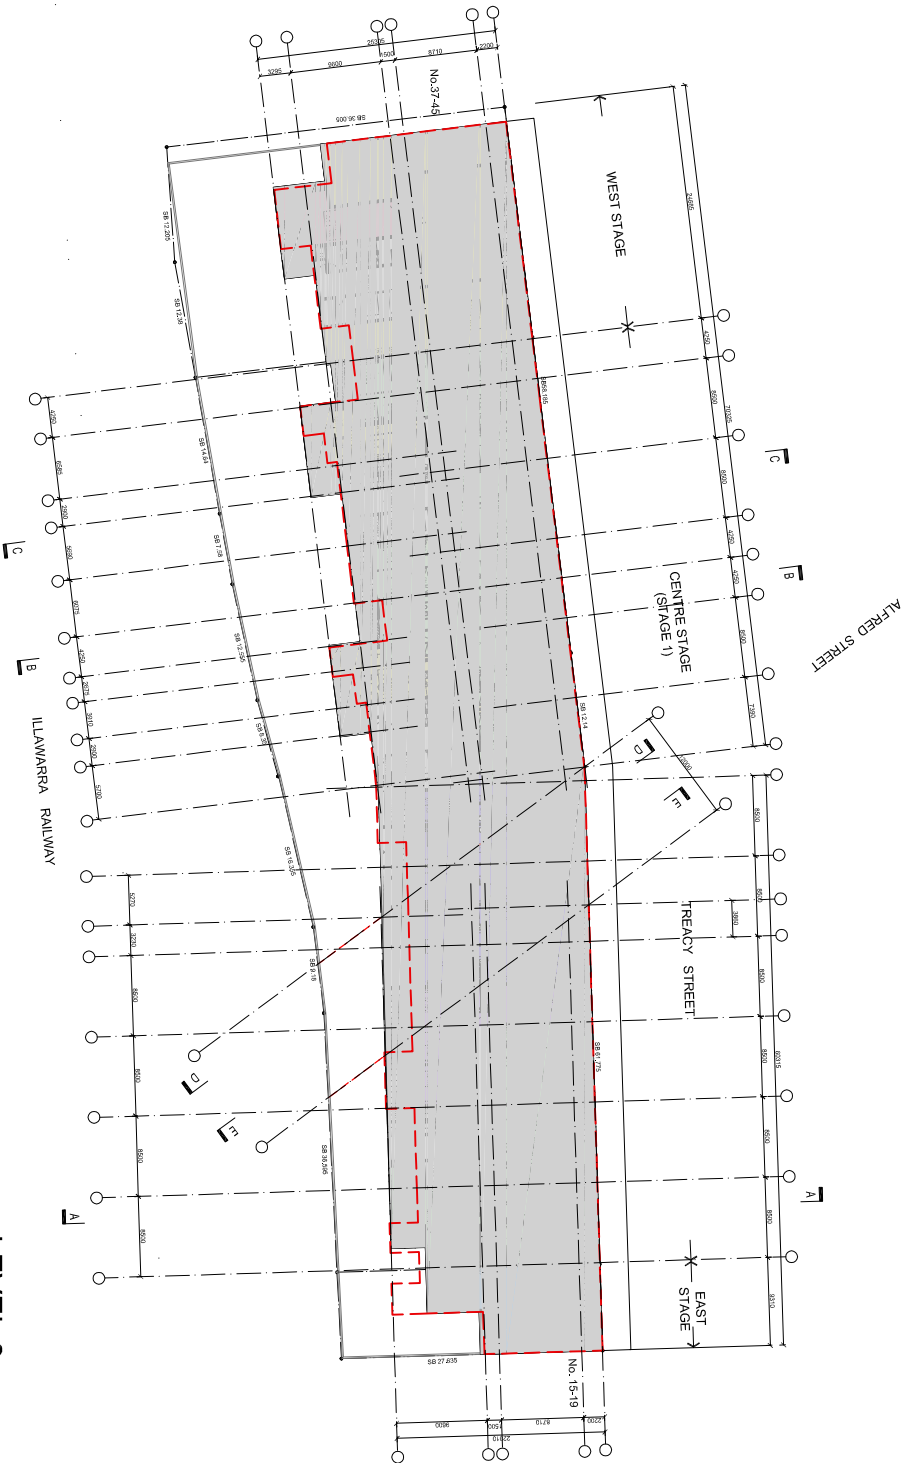

LEVEL 3

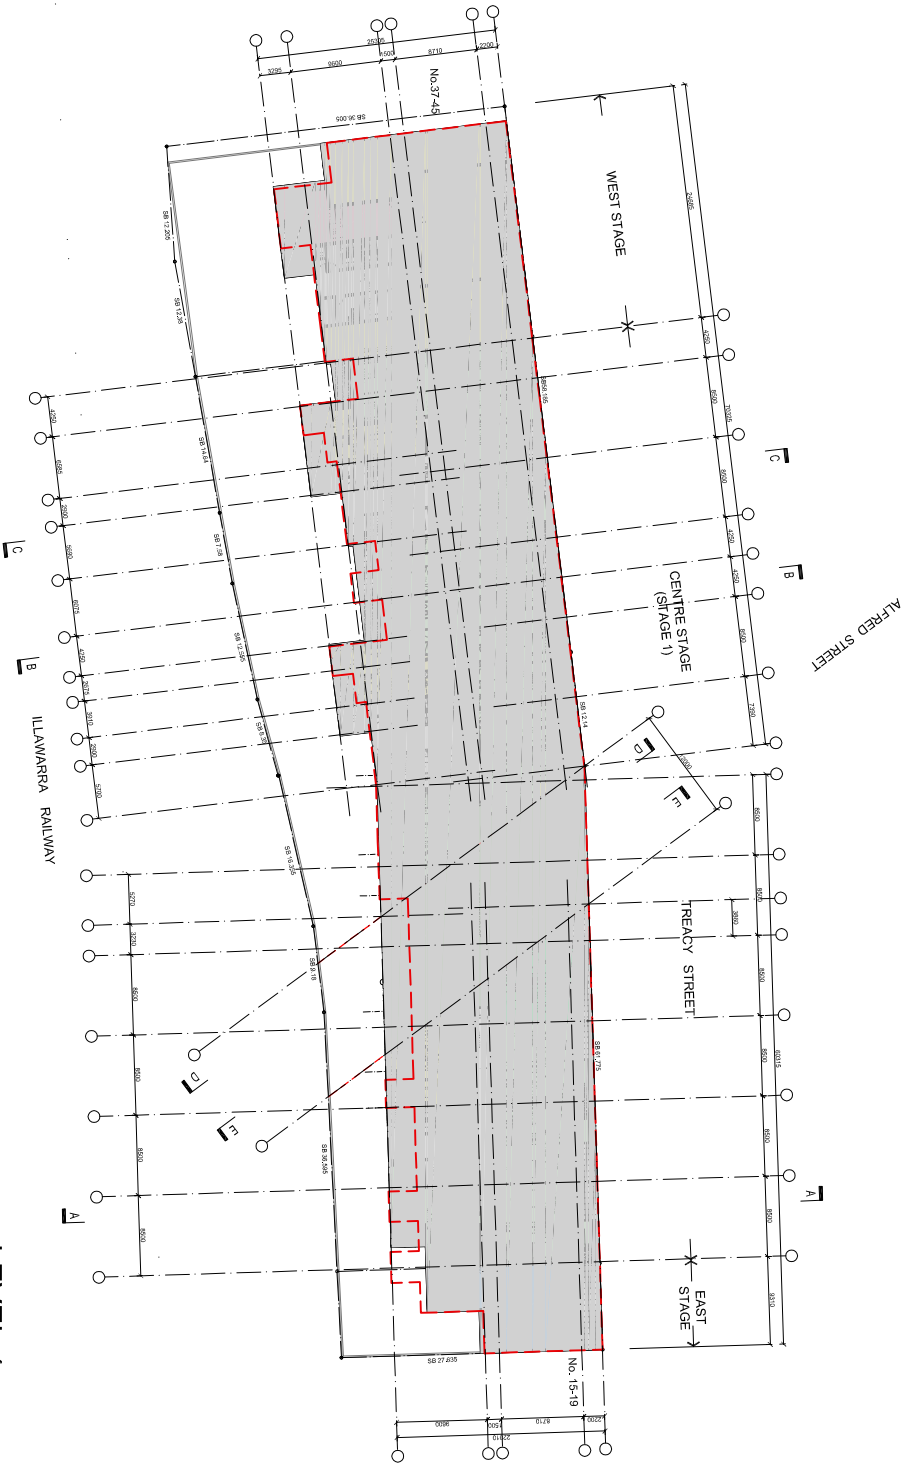

LEVEL 4

STANISIC ASSOCIATES ARCHITECTS

LEVEL 3, 346 KENT STREET
SYDNEY NSW 2000
T. 02 9299 7871 F. 02 9299 7872
E. info@stanisic.com.au
www.stanisic.com.au

PROJECT

21-35 TREACY STREET
HURSTVILLE NSW

CLIENT

HENLIA NO.24 PTY LIMITED

No.	DATE	REVISION / ISSUE DETAILS
C	15.03.11	FOR PREFERRED PROJECT REPORT
D	07.10.11	PPR AMENDED FOR CONDITIONS
E	21.10.11	PPR AMENDED FOR CONDITIONS
F	18.11.11	FOR CLIENT REVIEW
G	09.12.11	FOR INFORMATION
H	14.12.11	S75W SUBMISSION

DRAWING TITLE

COMPARISON ENVELOPE
DIAGRAM 1

SCALE: 1:800@A3

PROJECT NUMBER:
10 011

DATE: 14/12/11

DRAWING NUMBER:
CD40

DRAWN: AC

REVISION:
H