


LEGEND


PROPOSED FLOOR PLATE

PPR APPROVED FLOOR PLATE


OUTLINE

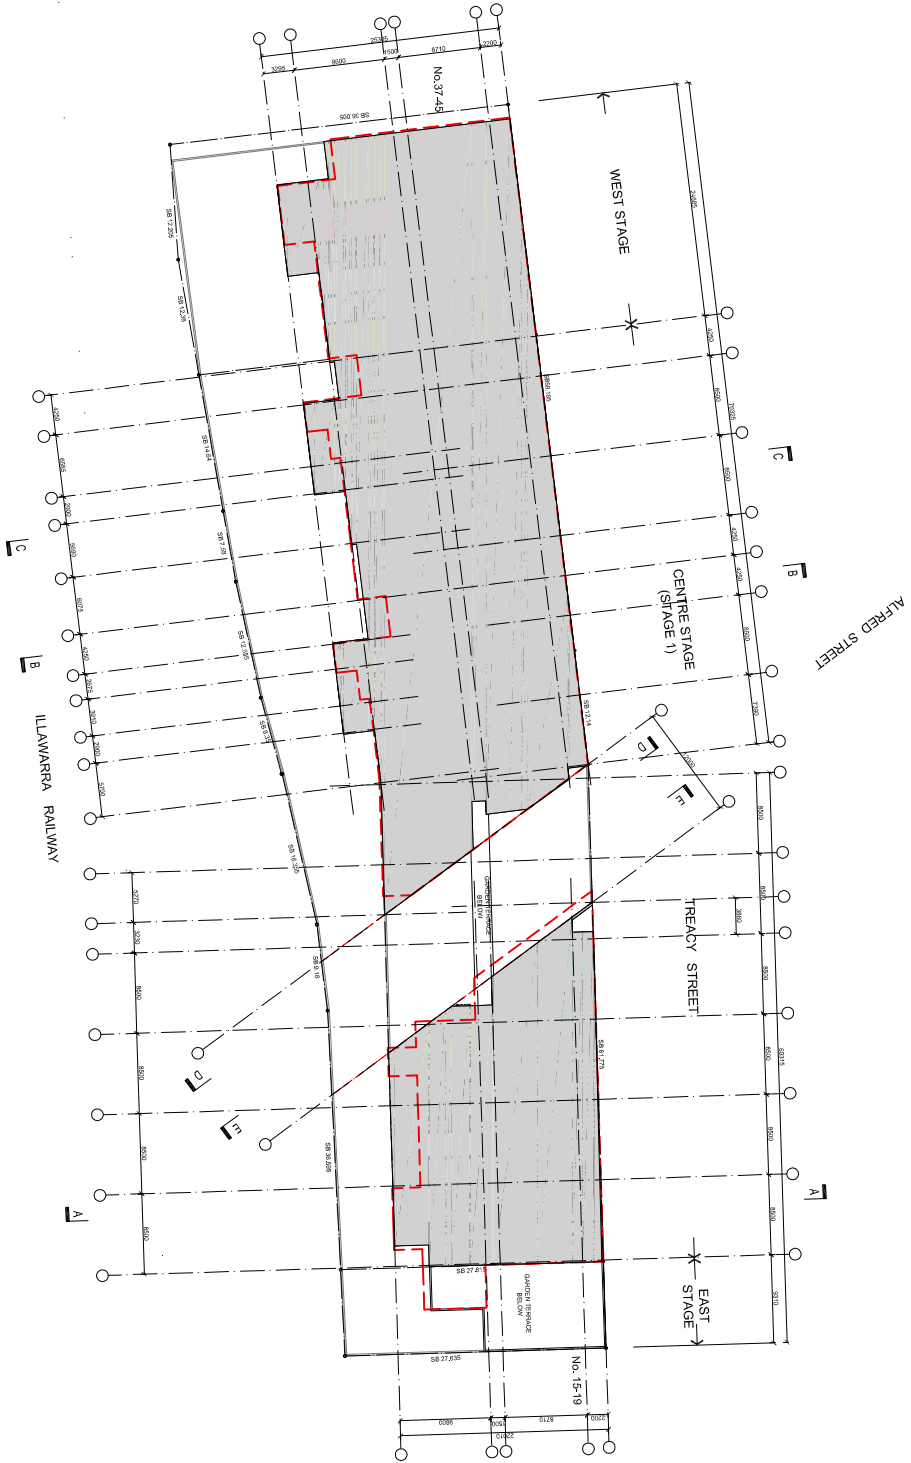


LEVEL 5

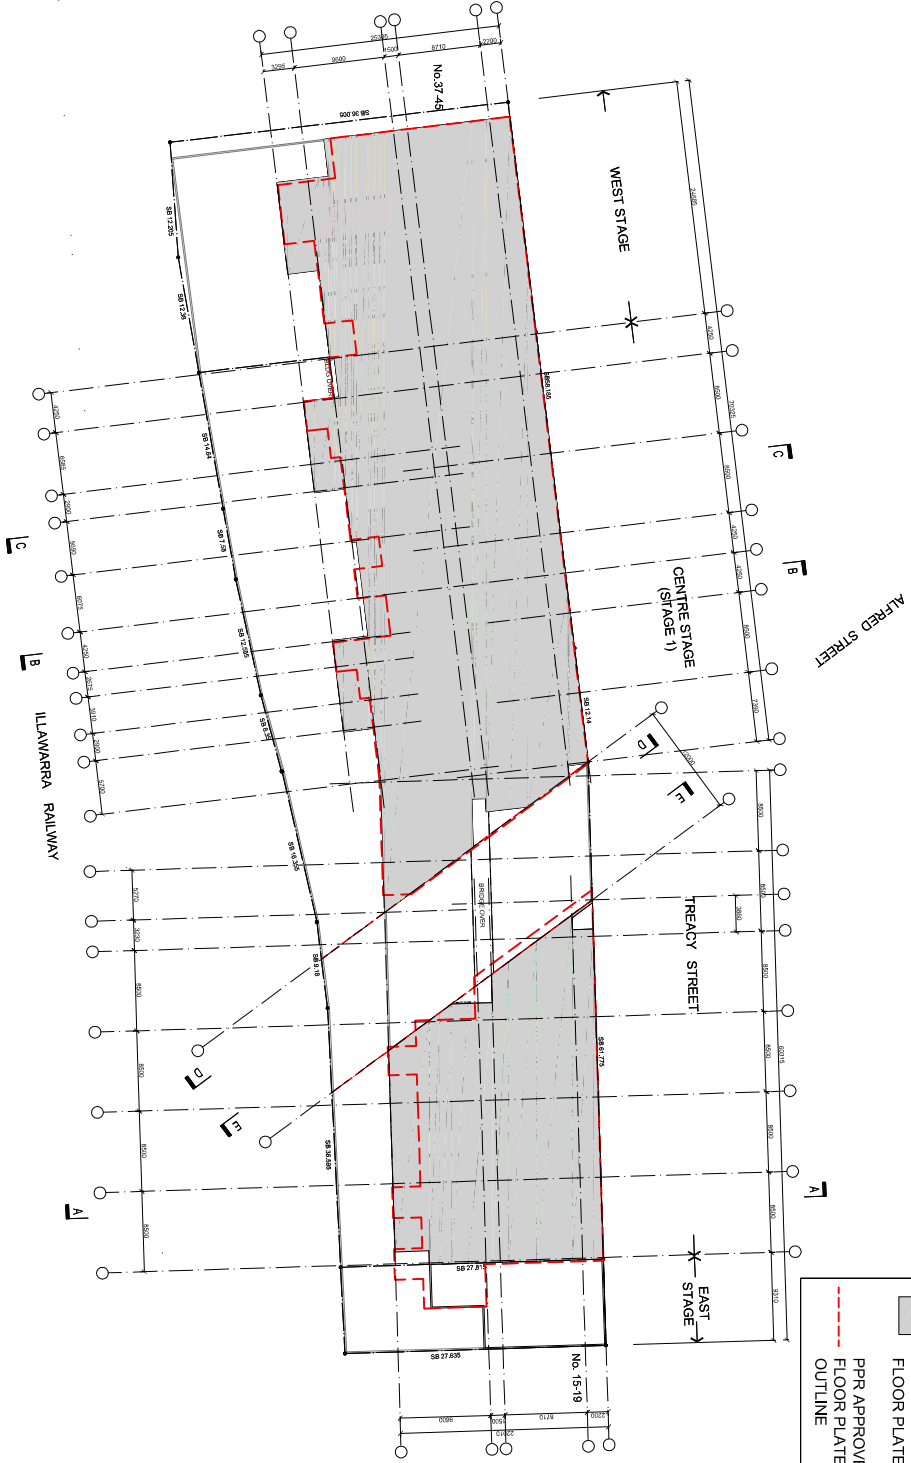

LEVEL 6

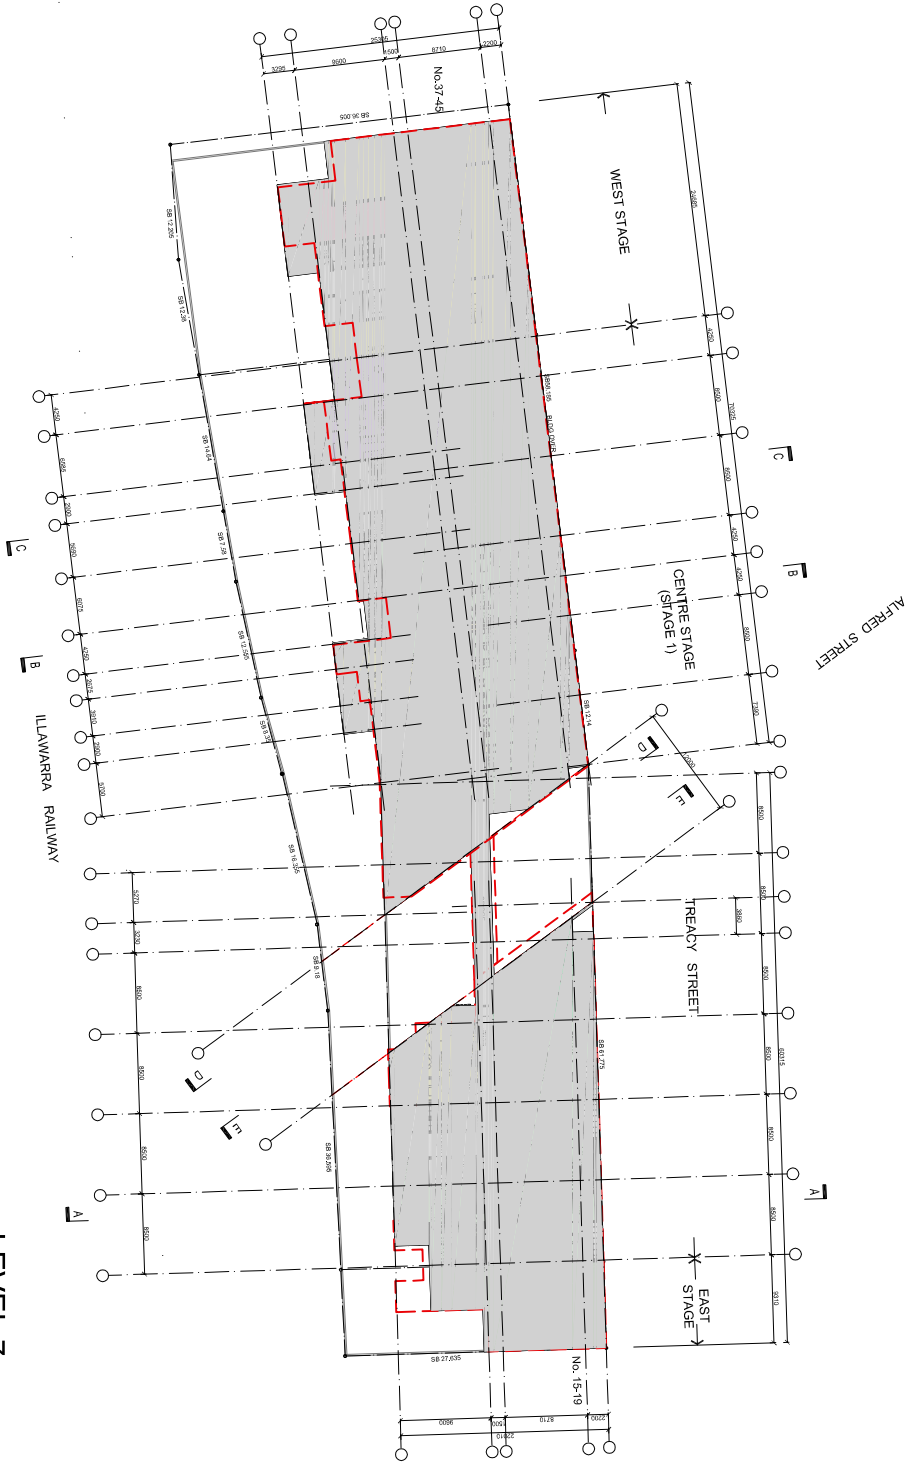

LEVEL 7

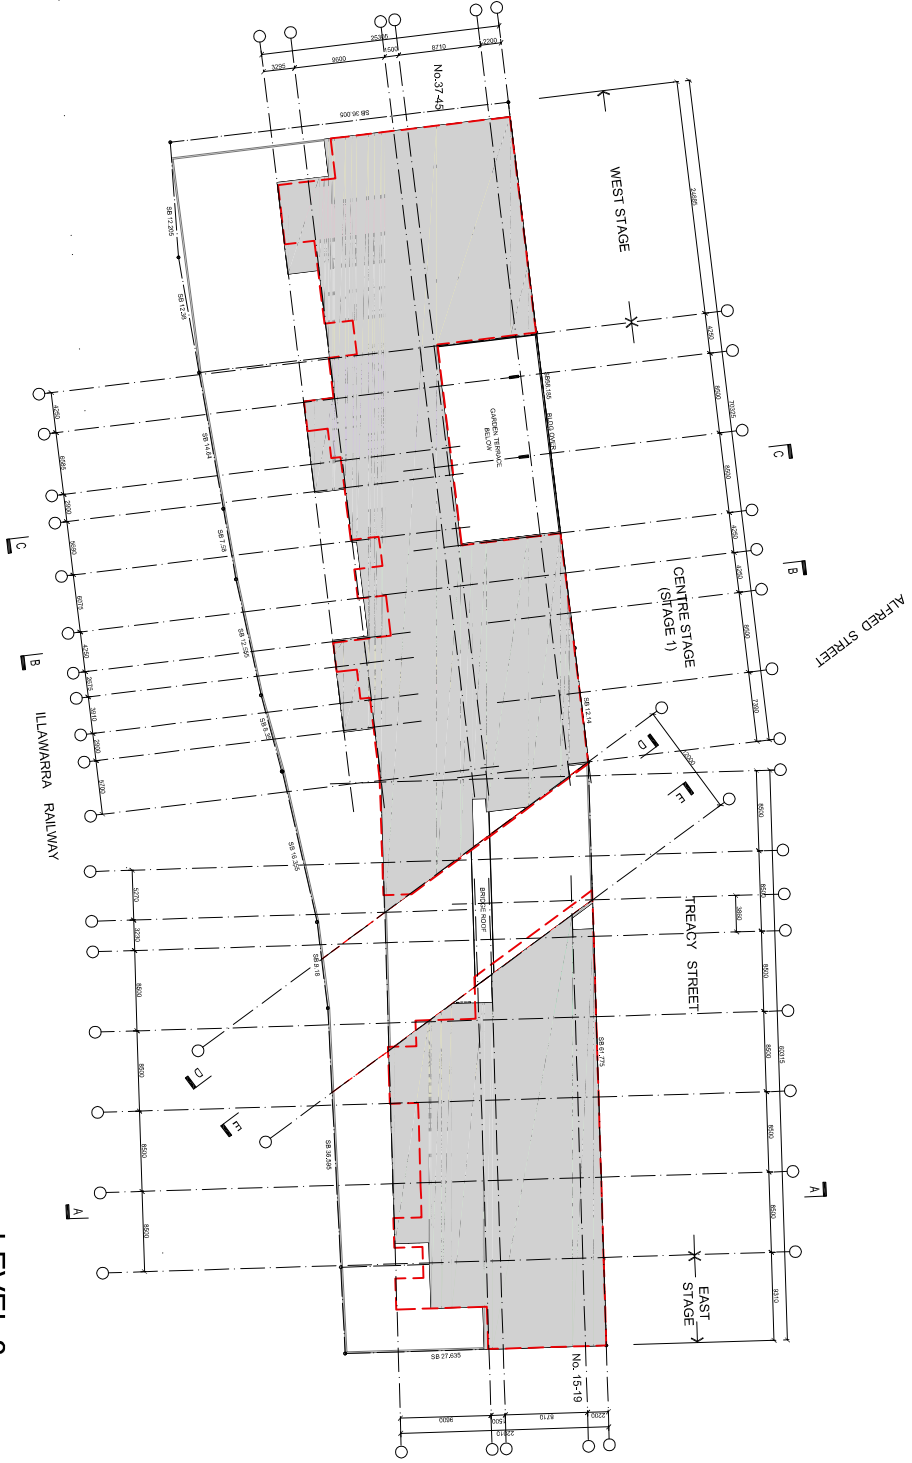

LEVEL 8

STANISIC ASSOCIATES ARCHITECTS

LEVEL 3, 346 KENT STREET
SYDNEY NSW 2000
T. 02 9299 7871 F. 02 9299 7872
E. info@stanisic.com.au
www.stanisic.com.au

PROJECT

21-35 TREACY STREET
HURSTVILLE NSW

CLIENT

HENLIA NO.24 PTY LIMITED

No.	DATE	REVISION / ISSUE DETAILS
C	15.03.11	FOR PREFERRED PROJECT REPORT
D	07.10.11	PPR AMENDED FOR CONDITIONS
E	21.10.11	PPR AMENDED FOR CONDITIONS
F	18.11.11	FOR CLIENT REVIEW
G	09.12.11	FOR INFORMATION
H	14.12.11	S75W SUBMISSION

DRAWING TITLE

COMPARISON ENVELOPE
DIAGRAM 2

SCALE: 1:300@A3

DATE: 14/12/11

DRAWN: AC

PROJECT NUMBER:

10 011

DRAWING NUMBER:

CD41

REVISION:

H