


LEGEND

PROPOSED FLOOR PLATE


PPR APPROVED FLOOR PLATE OUTLINE

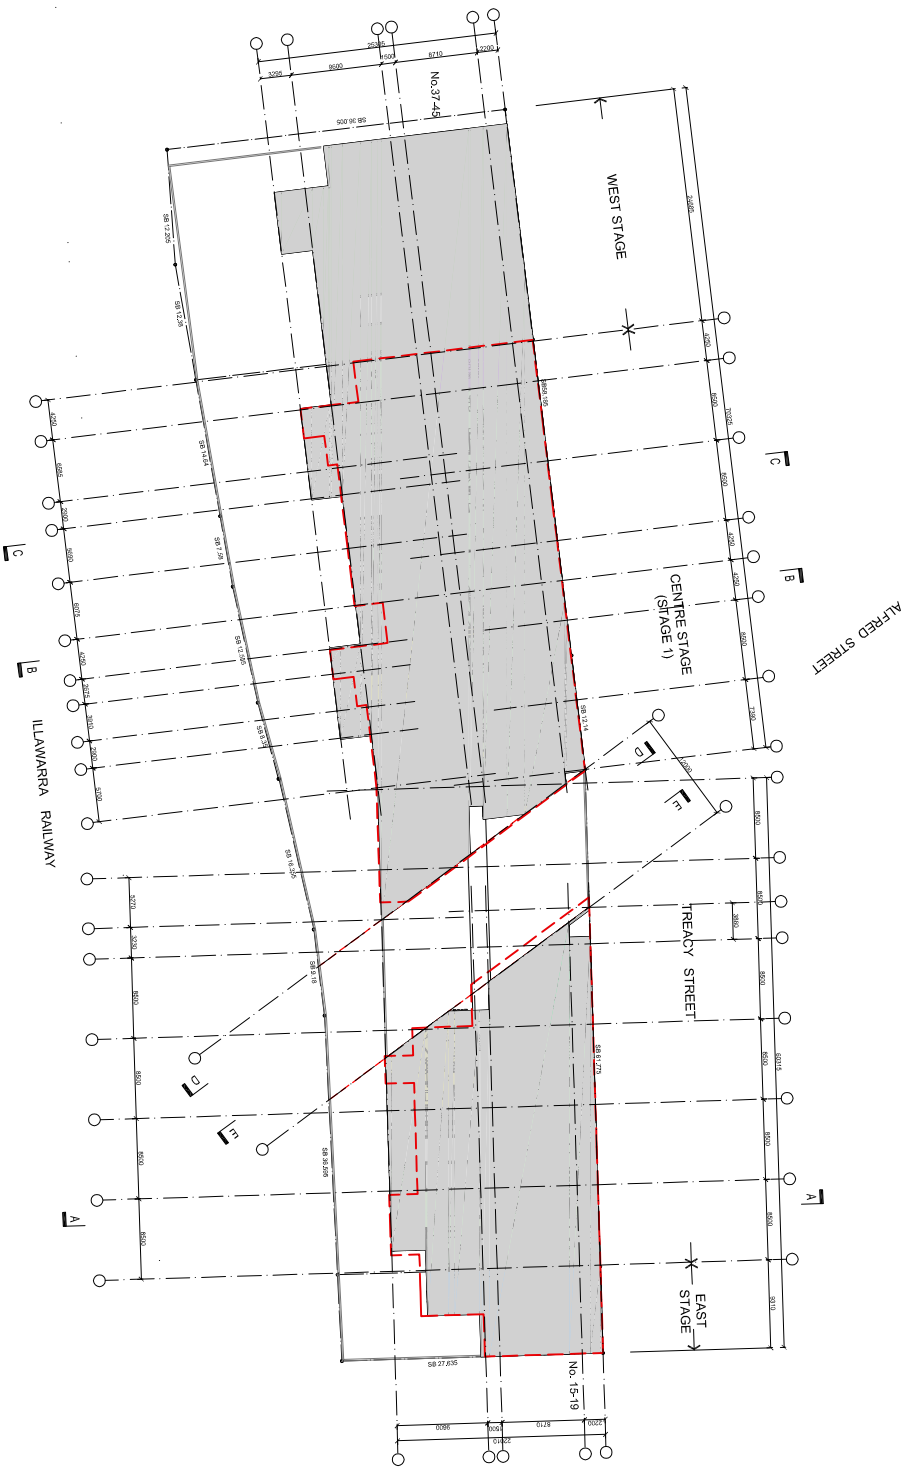

LEVEL 13



LEVEL 14

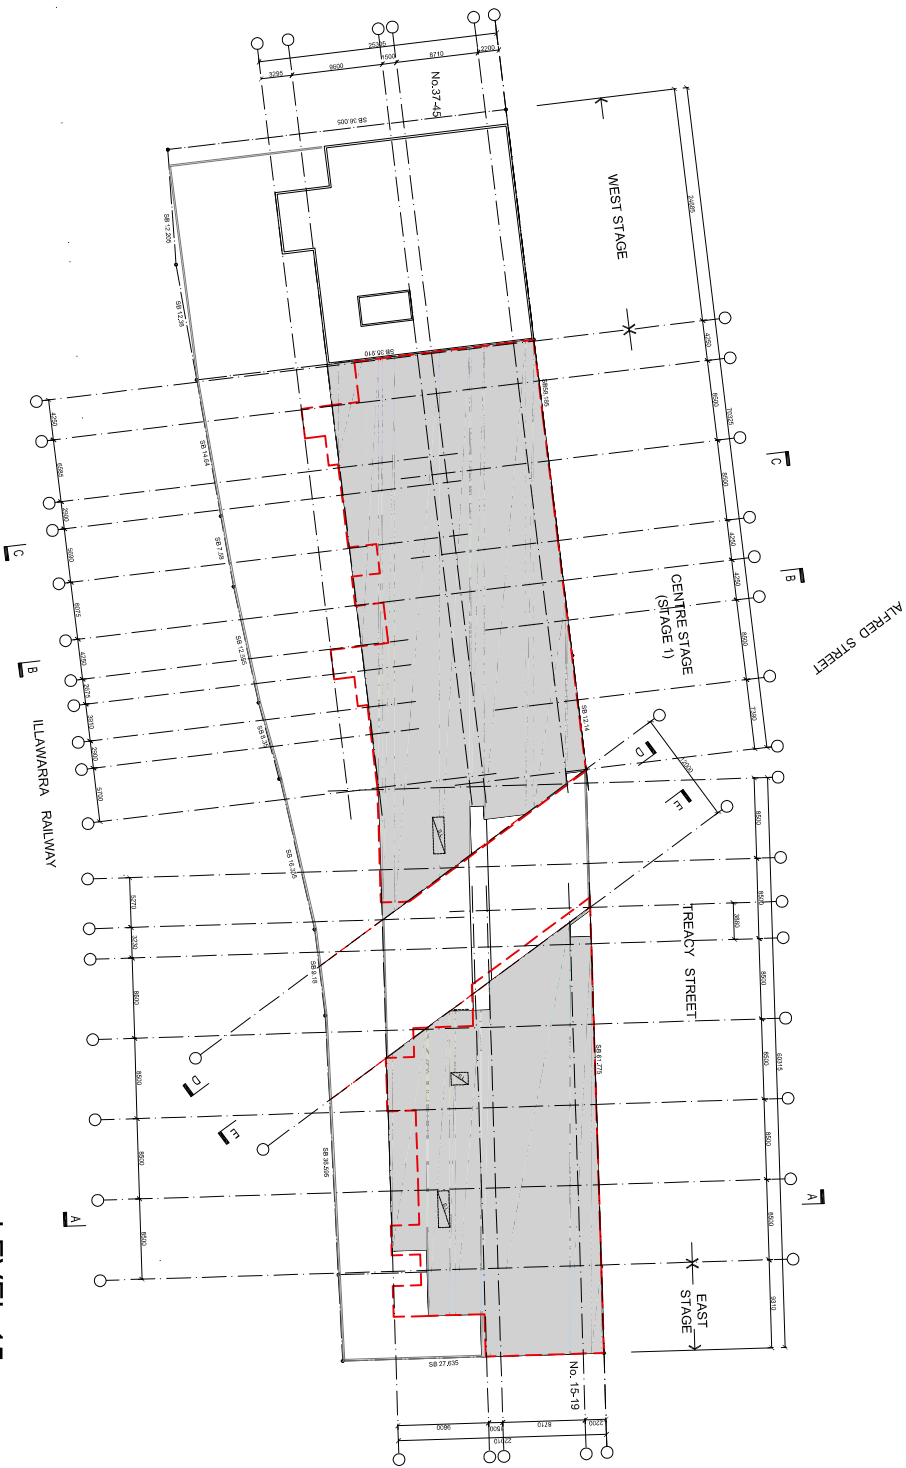

LEVEL 15



ROOF LEVEL

STANISIC ASSOCIATES ARCHITECTS LEVEL 3, 346 KENT STREET SYDNEY NSW 2000 T. 02 9299 7871 F. 02 9299 7872 E. info@stanisic.com.au www.stanisic.com.au										PROJECT		CLIENT		No.		DATE		REVISION / ISSUE DETAILS	
21-35 TREACY STREET HURSTVILLE NSW					HENLIA No.24 PTY LIMITED					C 15.03.11 D 07.10.11 E 21.10.11 F 18.11.11 G 09.12.11 H 14.12.11		FOR PREFERRED PROJECT REPORT PPR AMENDED FOR CONDITIONS PPR AMENDED FOR CONDITIONS FOR CLIENT REVIEW FOR INFORMATION S75W SUBMISSION							
DRAWING TITLE COMPARISON ENVELOPE DIAGRAM 4										SCALE: 1:800@A3		DATE: 14/12/11		DRAWN: AC					
										PROJECT NUMBER: 10 011		DRAWING NUMBER: CD43		REVISION: H					