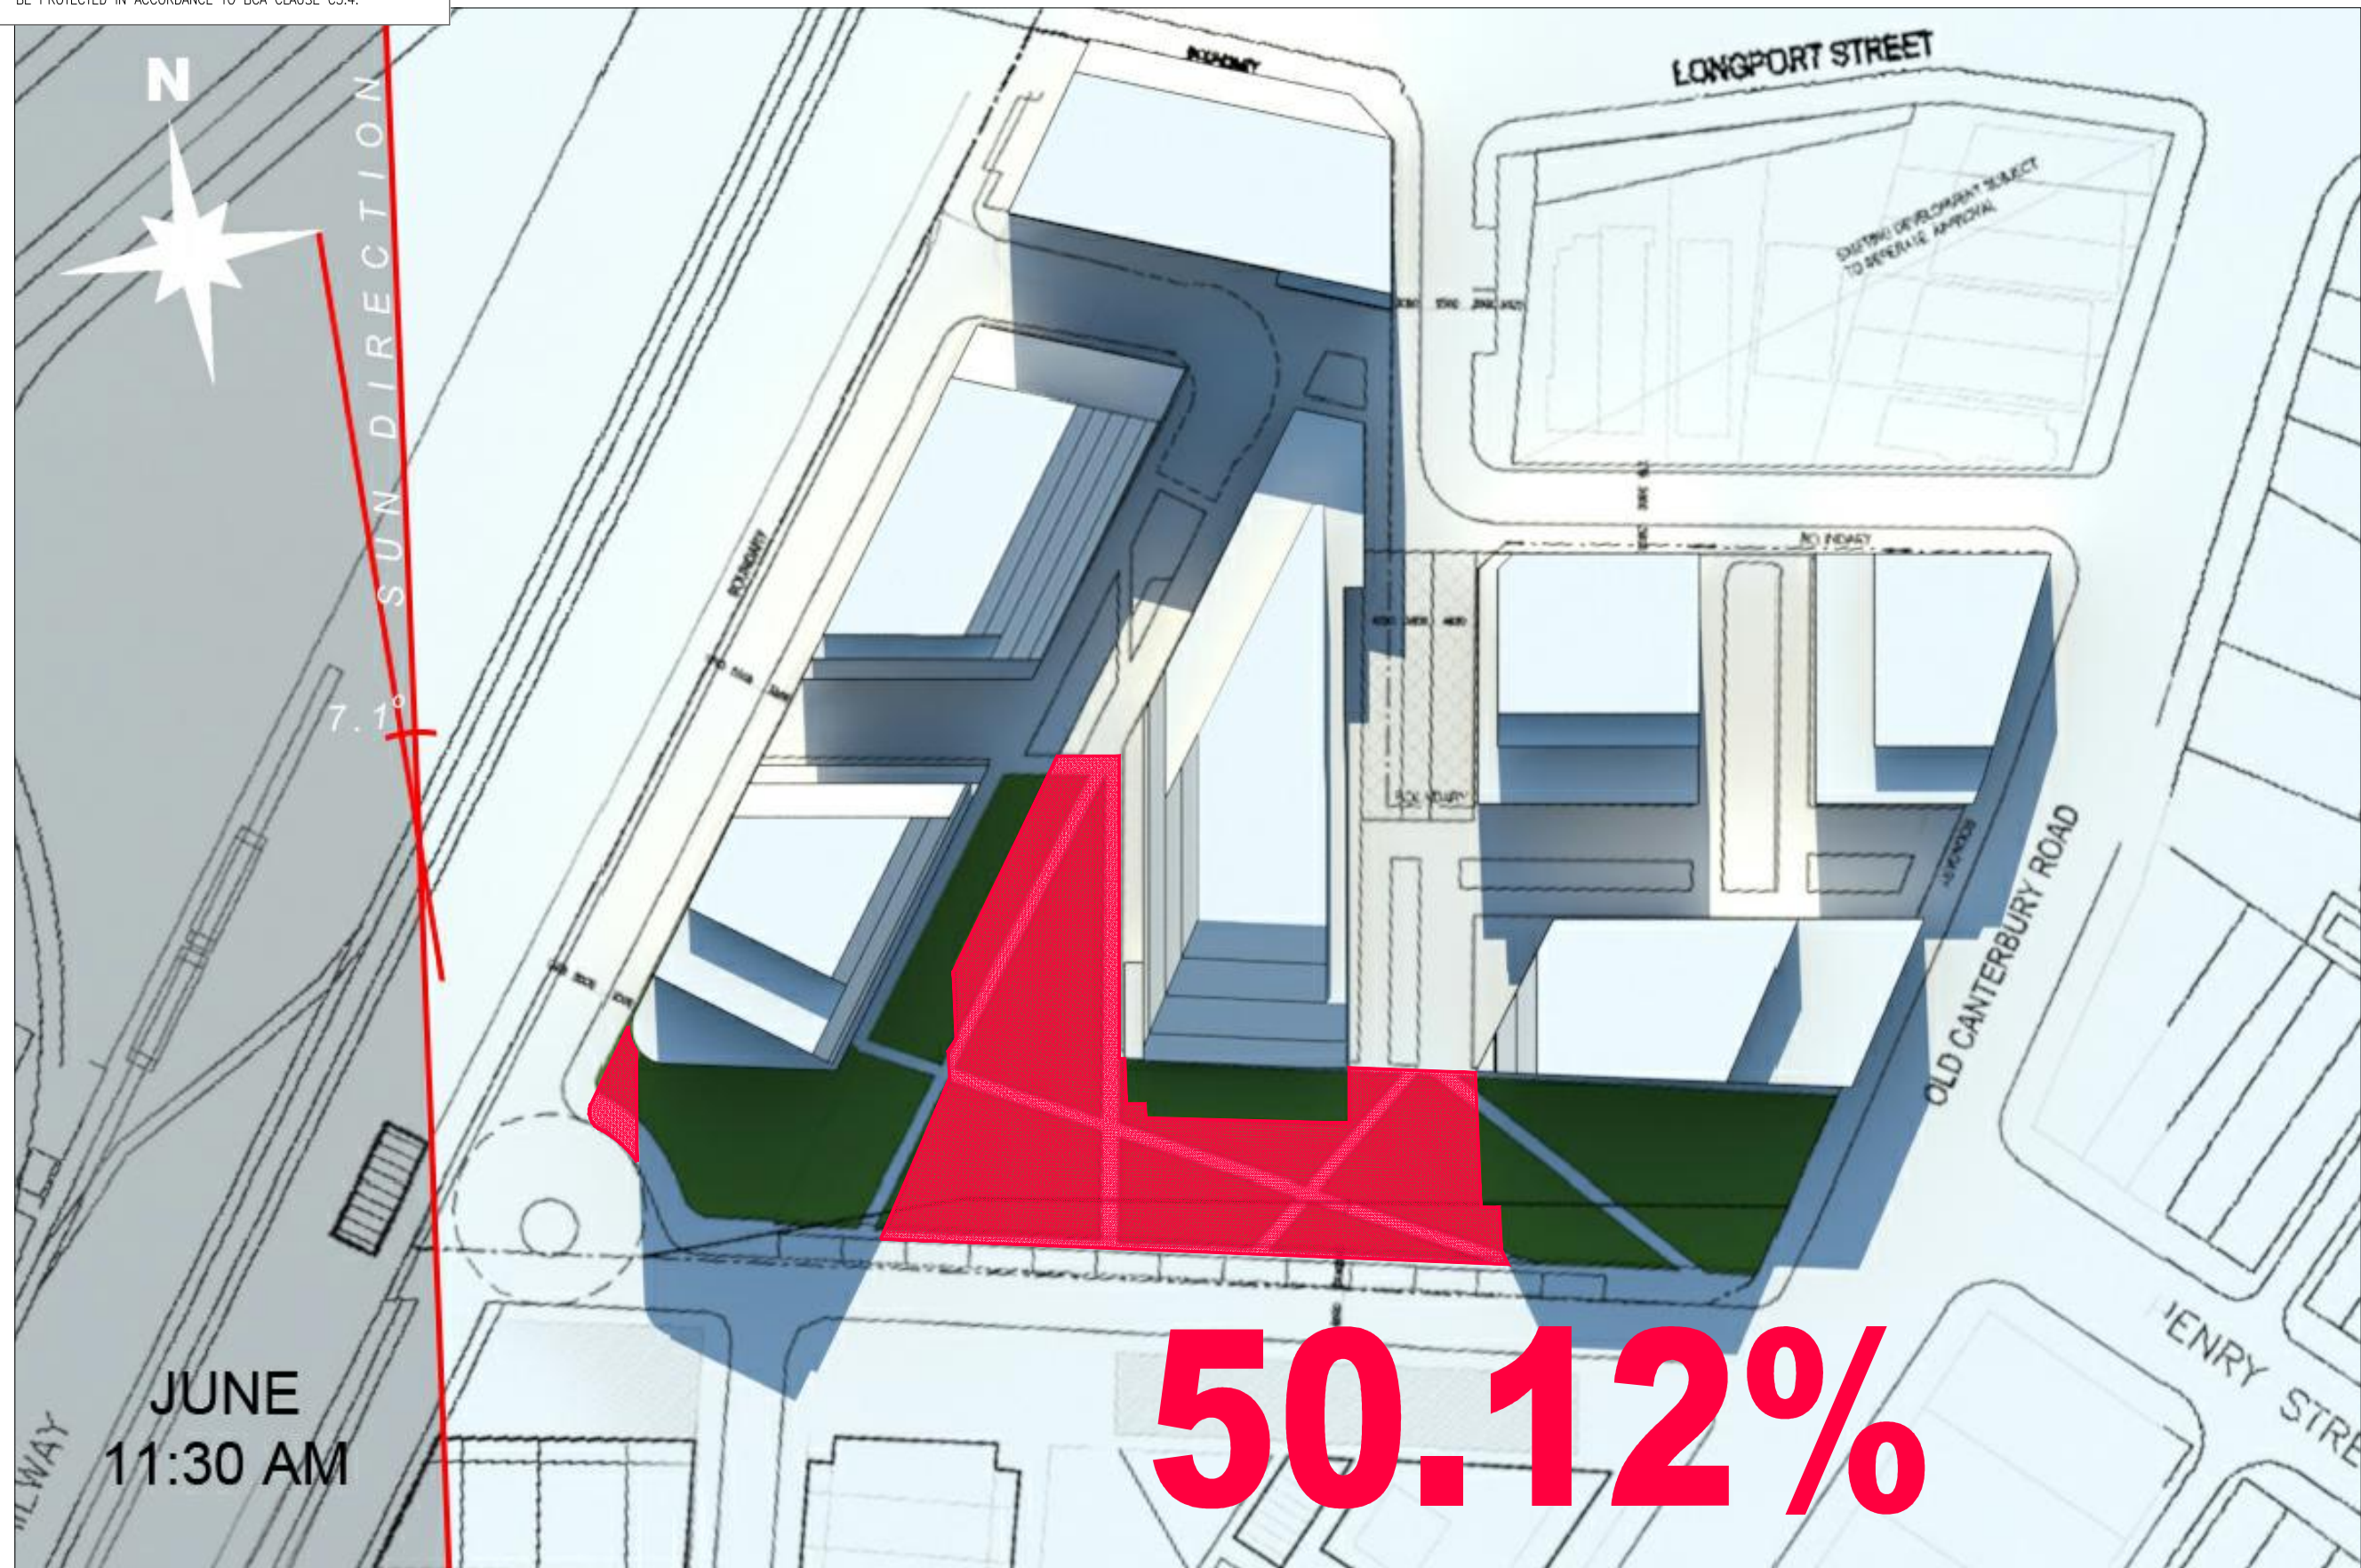


23.1.5_Solar Access to central open space

NOTES:
- ALL OPENINGS WITHIN 3m OF THE SIDE BOUNDARY ARE TO BE PROTECTED IN ACCORDANCE TO BCA CLAUSE C3.4.

[illegible]

Disclaimer

"THESE DRAWINGS ARE PRELIMINARY DRAWINGS AND ARE SUBJECT TO CHANGE WITHOUT NOTICE DURING THE COURSE OF THE PROPOSED DEVELOPMENT AND IN CONSULTATION WITH COUNCIL. SUBMISSION OF THE DRAWINGS DOES NOT CONSTITUTE A REPRESENTATION OR WARRANTY BY THE DEVELOPER OR ITS SERVANTS, AGENTS OR CONTRACTORS THAT THE DRAWINGS ARE FINAL NOR THAT THE PROPOSED DEVELOPMENT WILL TAKE PLACE IN ACCORDANCE WITH THESE DRAWINGS."

BEFORE CARRYING OUT ANY WORK ENSURE THAT THE DRAWINGS USED CARRY THE LATEST AMENDMENT No.

Notes

DRAWINGS MADE TO A LARGER SCALE AND THOSE SHOWING PARTICULAR DETAIL OF WORKS SHALL TAKE PRECEDENCE OVER DRAWINGS MADE TO A SMALLER SCALE AND FOR MORE GENERAL PURPOSES

WHERE ANY DISCREPANCY EXISTS BETWEEN FIGURED AND SCALED DIMENSIONS, THE FIGURED DIMENSIONS SHALL PREVAIL

BUILDER TO CHECK ALL SITE DIMENSIONS PRIOR TO FABRICATION OF FITTINGS

THESE DOCUMENTS AND ANY WORKS EXECUTED AS A RESULT OF THESE DOCUMENTS SHALL BE SUBJECT TO THE COPYRIGHT CONDITIONS SET OUT IN THE CONDITIONS OF ENGAGEMENT ©

Legend

Consultants	
-------------	--

Client

LEWISHAM
ESTATE
PTY LTD

Architects

**TONY
OWEN
PETERS**

Level 2,
12-16 Queen Street
Chippendale NSW 2008
P 612 969 2000
F 612 969 3293
E info@tjowen.com.au

Project LEWISHAM
INDICATIVE
CONCEPTUAL PLAN

Project address

MCGILL STREET PRECINCT

Key plan

GREEN WAY

LONGPORT ST

CANTERBURY ROAD

North arrow

Scale SCALE 1:500 @ A3 Date JUNE 2012

Drawing title PROPOSED SCHEME JUNE21 1130AM
SOLAR ACCESS CENTRAL OPEN SPACE

Project no. 815	Drawing no	Rev
-----------------	------------	-----

Drawn -
Drawing status
CONCEPT PLAN