



18.0_Concept Section section AA + BB

NOTES:
- ALL OPENINGS WITHIN 3m OF THE SIDE BOUNDARY ARE TO BE PROTECTED IN ACCORDANCE TO BCA CLAUSE C3.4.

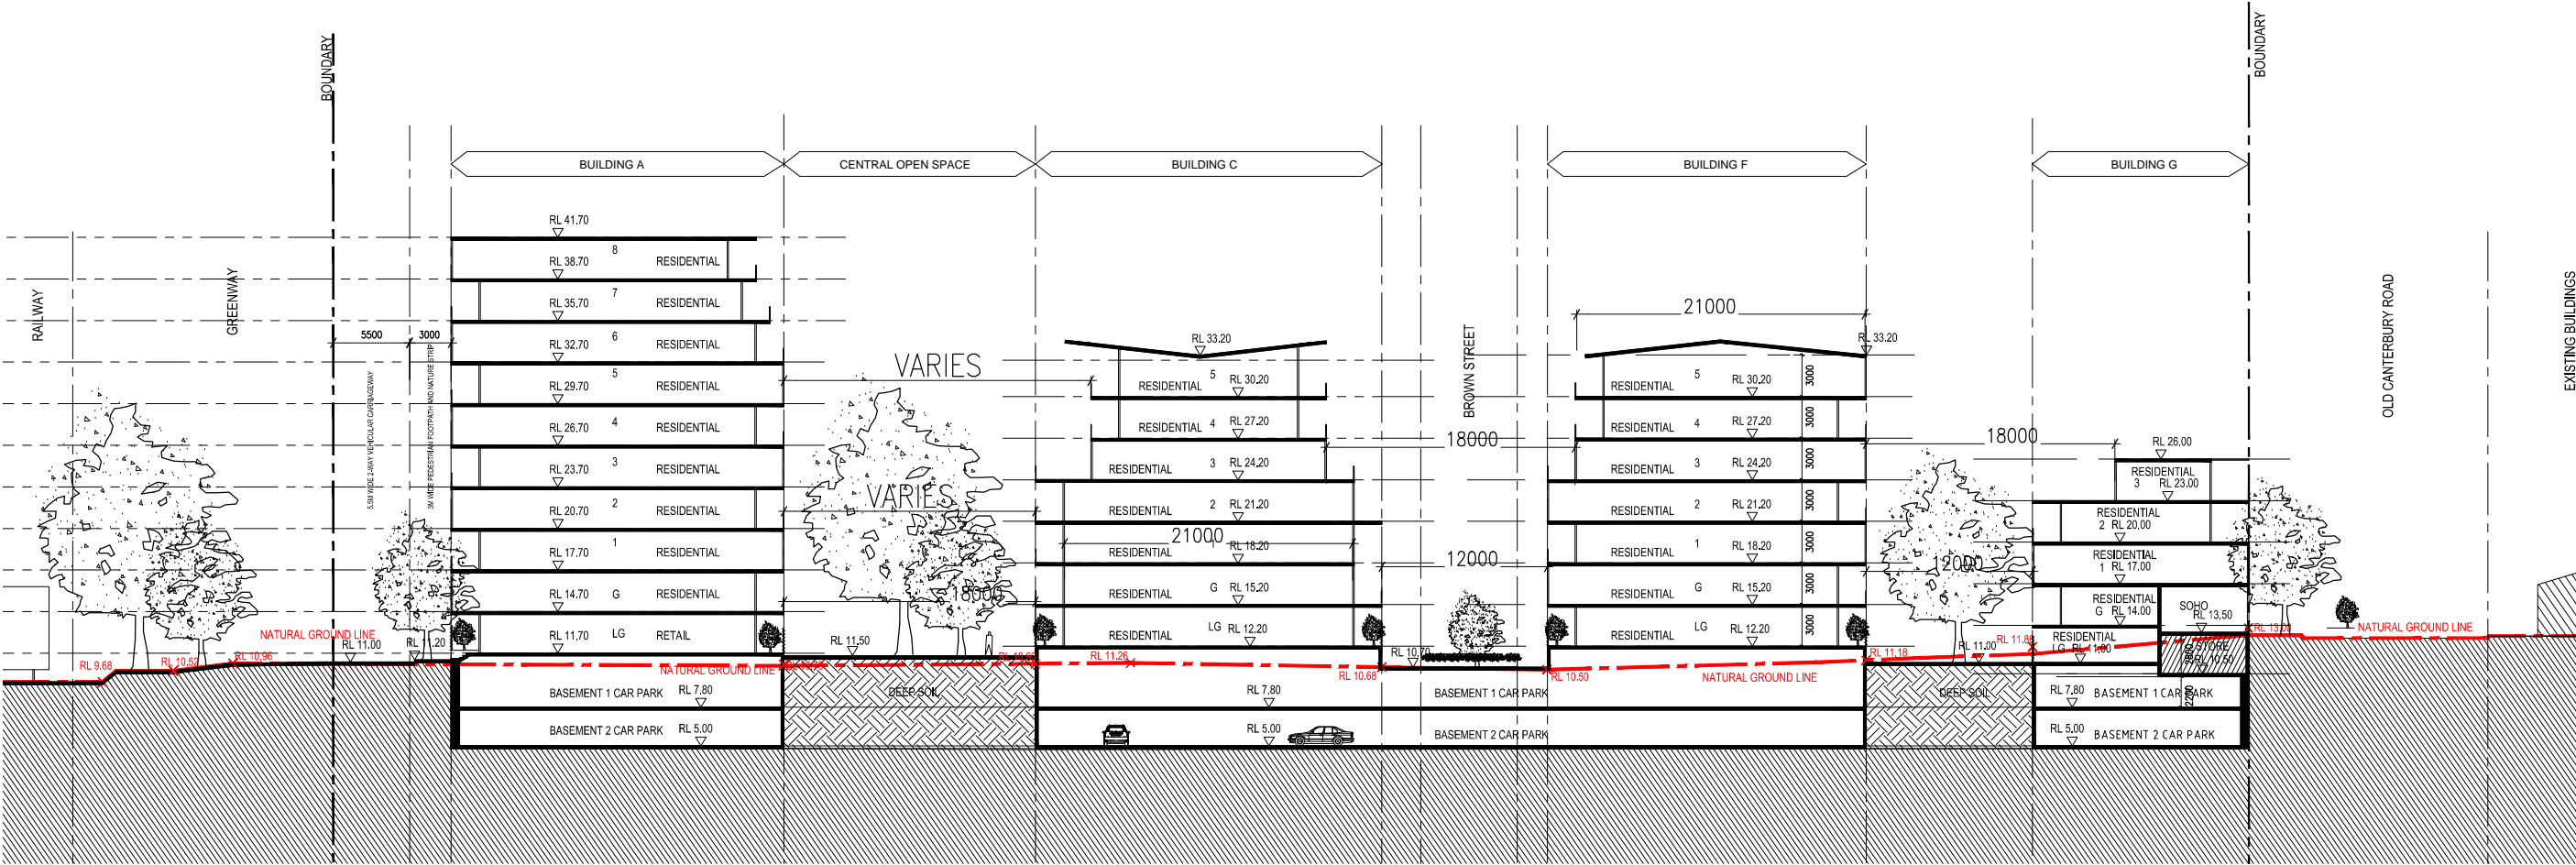

SECTION AA

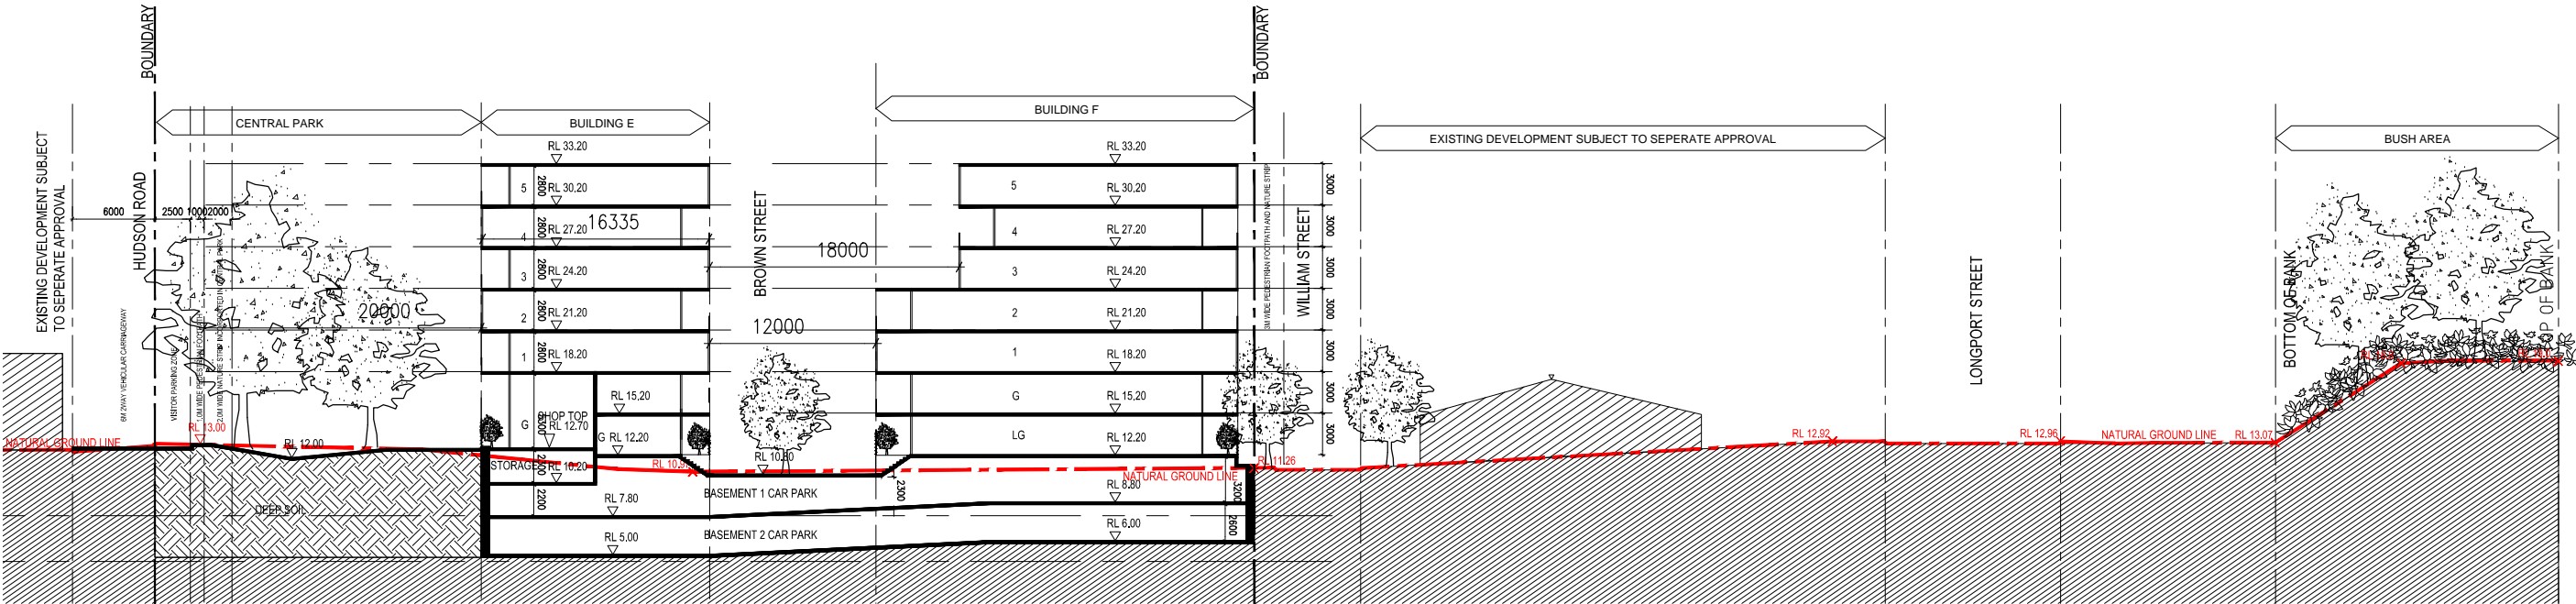

SECTION BB

Rev.	Description	Date
A	CONCEPTUAL PLAN SUBMISSION	12/11/17
B	REVISED PLANS	02/05/17
C	REVISED PLANS	27/04/17
D	REVISED PLANS	27/10/17
E	REVISED PLANS	25/11/17
F	REVISED PLANS	30/04/17
G	REVISED PLANS	05/07/17

Disclaimer
THESE DRAWINGS ARE PRELIMINARY DRAWINGS AND ARE SUBJECT TO CHANGE WITHOUT NOTICE DURING THE COURSE OF THE PROPOSED DEVELOPMENT AND IN CONSULTATION WITH COUNCIL. SUBMISSION OF THE DRAWINGS DOES NOT CONSTITUTE A REPRESENTATION OR WARRANTY BY THE DEVELOPER OR ITS SERVANTS, AGENTS OR CONTRACTORS THAT THE DRAWINGS ARE FINAL NOR THAT THE PROPOSED DEVELOPMENT WILL TAKE PLACE IN ACCORDANCE WITH THESE DRAWINGS.
BEFORE CARRYING OUT ANY WORK ENSURE THAT THE DRAWINGS USED CARRY THE LATEST AMENDMENT NO.

Notes
DRAWINGS MADE TO A LARGER SCALE AND THOSE SHOWING PARTICULAR DETAIL OF WORKS SHALL TAKE PRECEDENCE OVER DRAWINGS MADE TO A SMALLER SCALE AND FOR MORE GENERAL PURPOSES.
WHERE ANY DISCREPANCY EXISTS BETWEEN FIGURED AND SCALED DIMENSIONS, THE FIGURED DIMENSIONS SHALL PREVAIL.
BUILDER TO CHECK ALL SITE DIMENSIONS PRIOR TO FABRICATION OF FITMENTS.
THESE DOCUMENTS AND ANY WORKS EXECUTED AS A RESULT OF THESE DOCUMENTS SHALL BE SUBJECT TO THE COPYRIGHT CONDITIONS SET OUT IN THE CONDITIONS OF ENGAGEMENT.

Legend

Consultants

Client
LEWISHAM ESTATE PTY LTD

Architects
bony bluen
plnrs

Project
LEWISHAM INDICATIVE CONCEPTUAL PLAN
Project address
McGILL STREET PRECINCT


Key plan
LONGPORT ST
GREEN WAY
NEW CANTEBURY ROAD

Scale 1:500 @ A3
Date JUNE 2017

Drawing title
SECTION AA & BB
Project no. 815 Drawing no. 400 Rev. G
Drawing status
CONCEPT PLAN

18.1_Concept Section section CC

NOTES:
- ALL OPENINGS WITHIN 3m OF THE SIDE BOUNDARY ARE TO BE PROTECTED IN ACCORDANCE TO BCA CLAUSE C3.4.

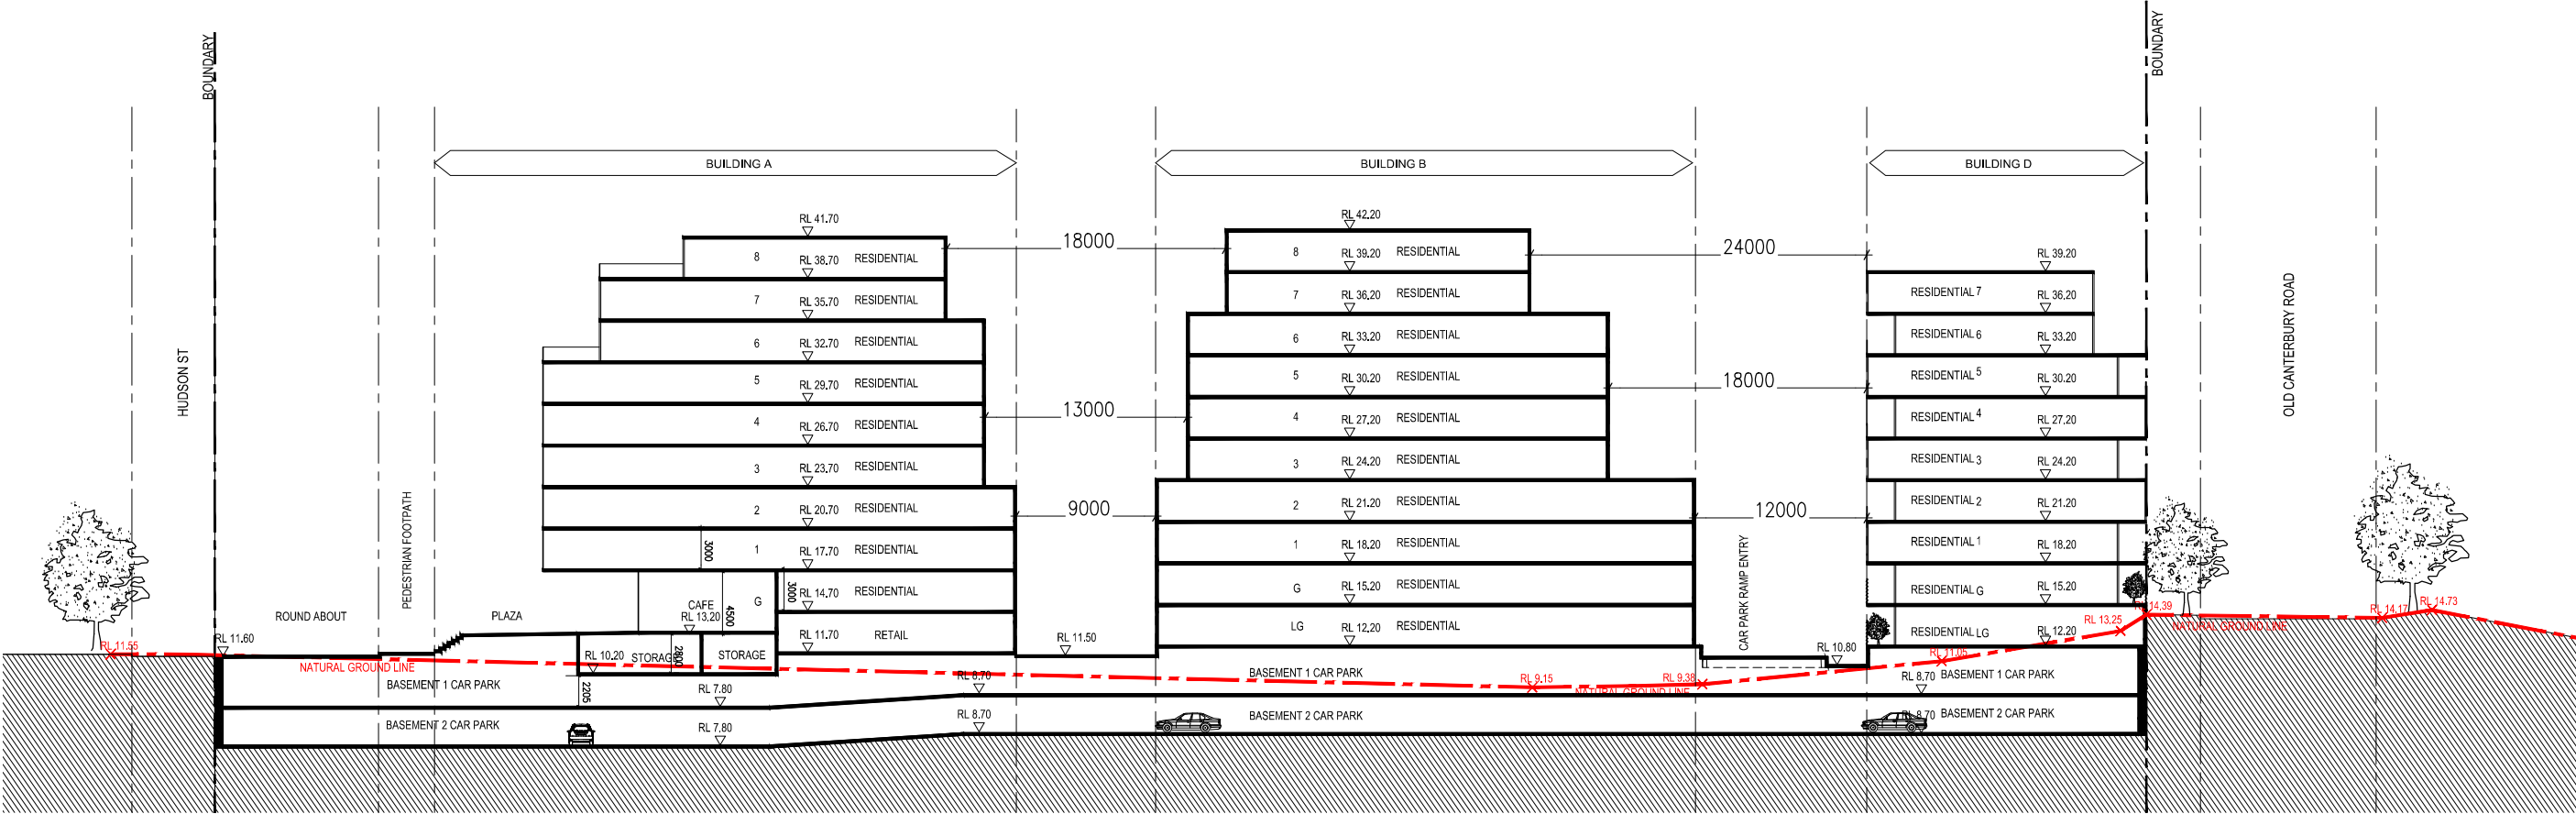

SECTION CC

Rev.	Description	Date
A	CONCEPTUAL PLAN SUBMISSION	12/11/11
B	REVISED PLANS	02/03/11
C	REVISED PLANS	27/04/11
D	REVISED PLANS	27/10/11
E	REVISED PLANS	26/11/11
F	REVISED PLANS	30/04/12
G	ADDITIONAL INFORMATION	06/07/12

Disclaimer
"THESE DRAWINGS ARE PRELIMINARY DRAWINGS AND ARE SUBJECT TO CHANGE WITHOUT NOTICE DURING THE COURSE OF THE PROPOSED DEVELOPMENT AND IN CONSULTATION WITH COUNCIL. SUBMISSION OF THE DRAWINGS DOES NOT CONSTITUTE A REPRESENTATION OR WARRANTY BY THE DEVELOPER OR ITS SERVANTS, AGENTS OR CONTRACTORS THAT THE DRAWINGS ARE FINAL NOR THAT THE PROPOSED DEVELOPMENT WILL TAKE PLACE IN ACCORDANCE WITH THESE DRAWINGS."
BEFORE CARRYING OUT ANY WORK ENSURE THAT THE DRAWINGS USED CARRY THE LATEST AMENDMENT NO.

Notes
DRAWINGS MADE TO A LARGER SCALE AND THOSE SHOWING PARTICULAR DETAIL OF WORKS SHALL TAKE PRECEDENCE OVER DRAWINGS MADE TO A SMALLER SCALE AND FOR MORE GENERAL PURPOSES
WHERE ANY DISCREPANCY EXISTS BETWEEN FIGURED AND SCALED DIMENSIONS, THE FIGURED DIMENSIONS SHALL PREVAIL
BUILDER TO CHECK ALL SITE DIMENSIONS PRIOR TO FABRICATION OF FITMENTS
THESE DOCUMENTS AND ANY WORKS EXECUTED AS A RESULT OF THESE DOCUMENTS SHALL BE SUBJECT TO THE COPYRIGHT CONDITIONS SET OUT IN THE CONDITIONS OF ENGAGEMENT

Legend

Consultants

Client


LEWISHAM
ESTATE
PTY LTD

Architects



Project LEWISHAM
INDICATIVE
CONCEPTUAL PLAN

Project address
McGILL STREET PRECINCT

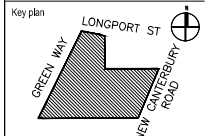

Scale SCALE 1:500 @ A3
0 2.5 5 7.5 10 15
m

Drawing title
SECTION CC

Project no. 815 Drawing no. 401 Rev G

Drawing status
CONCEPT PLAN