

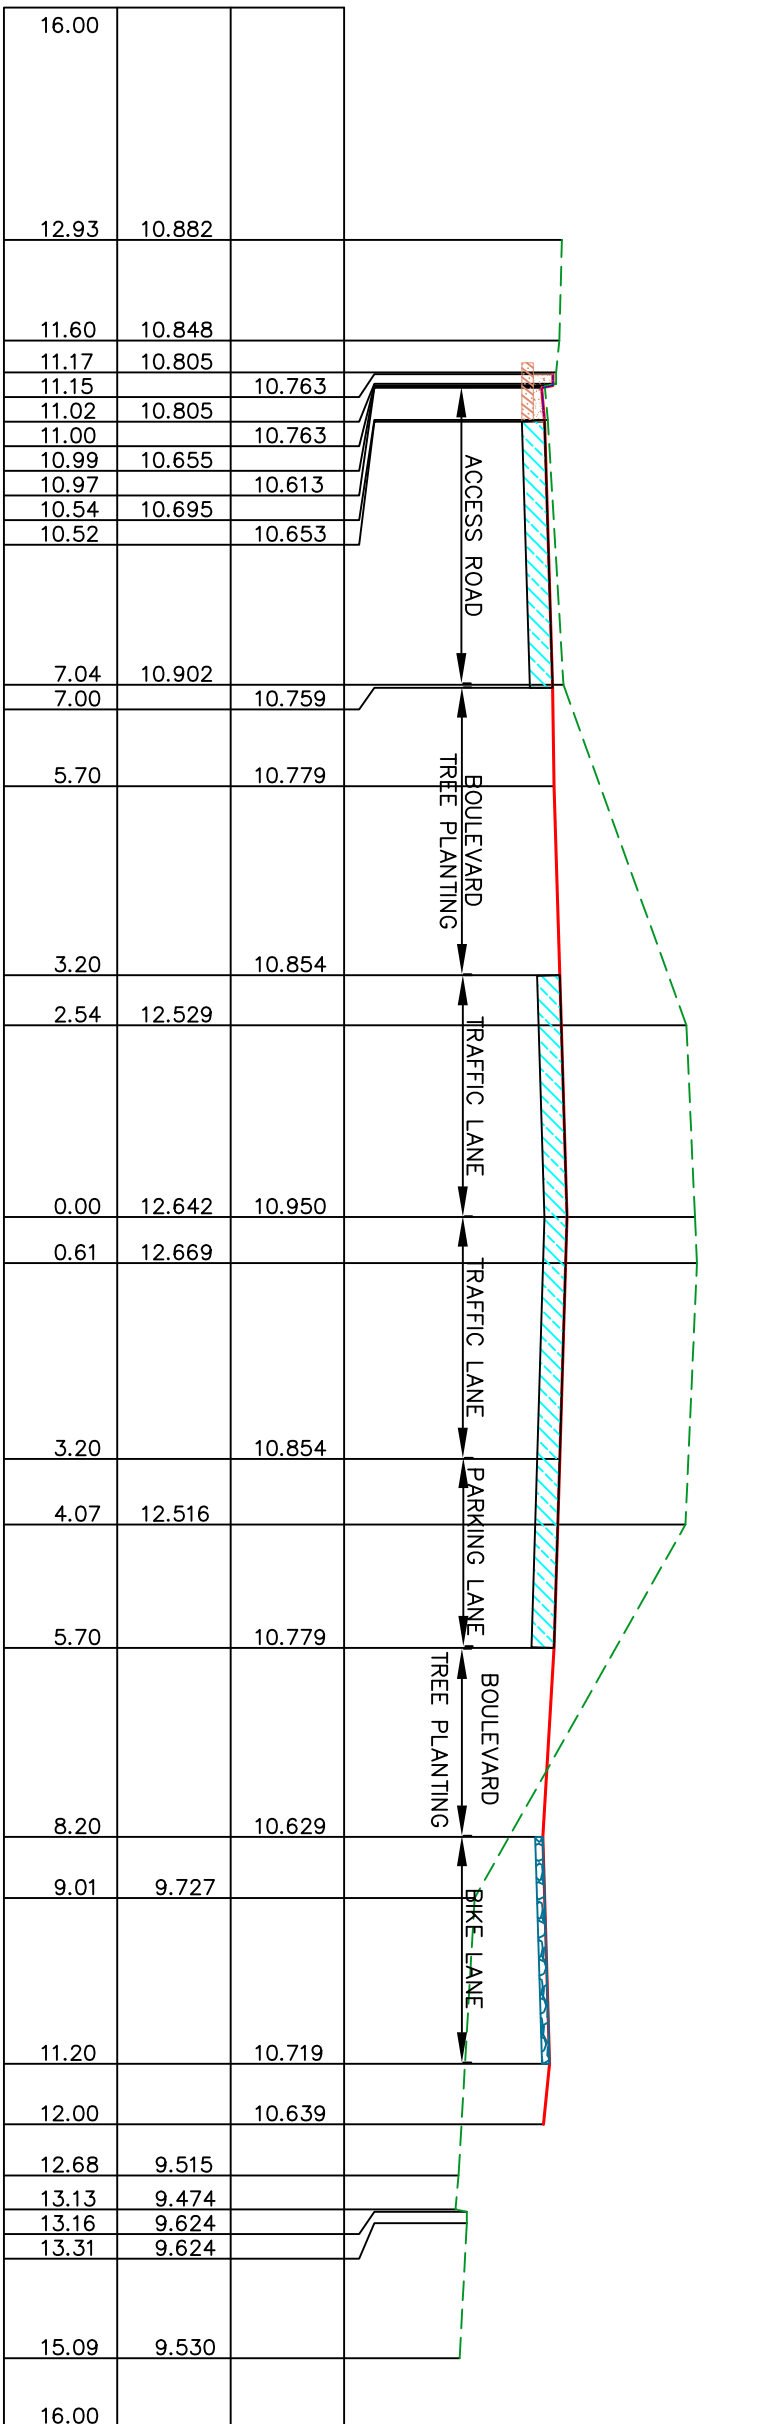
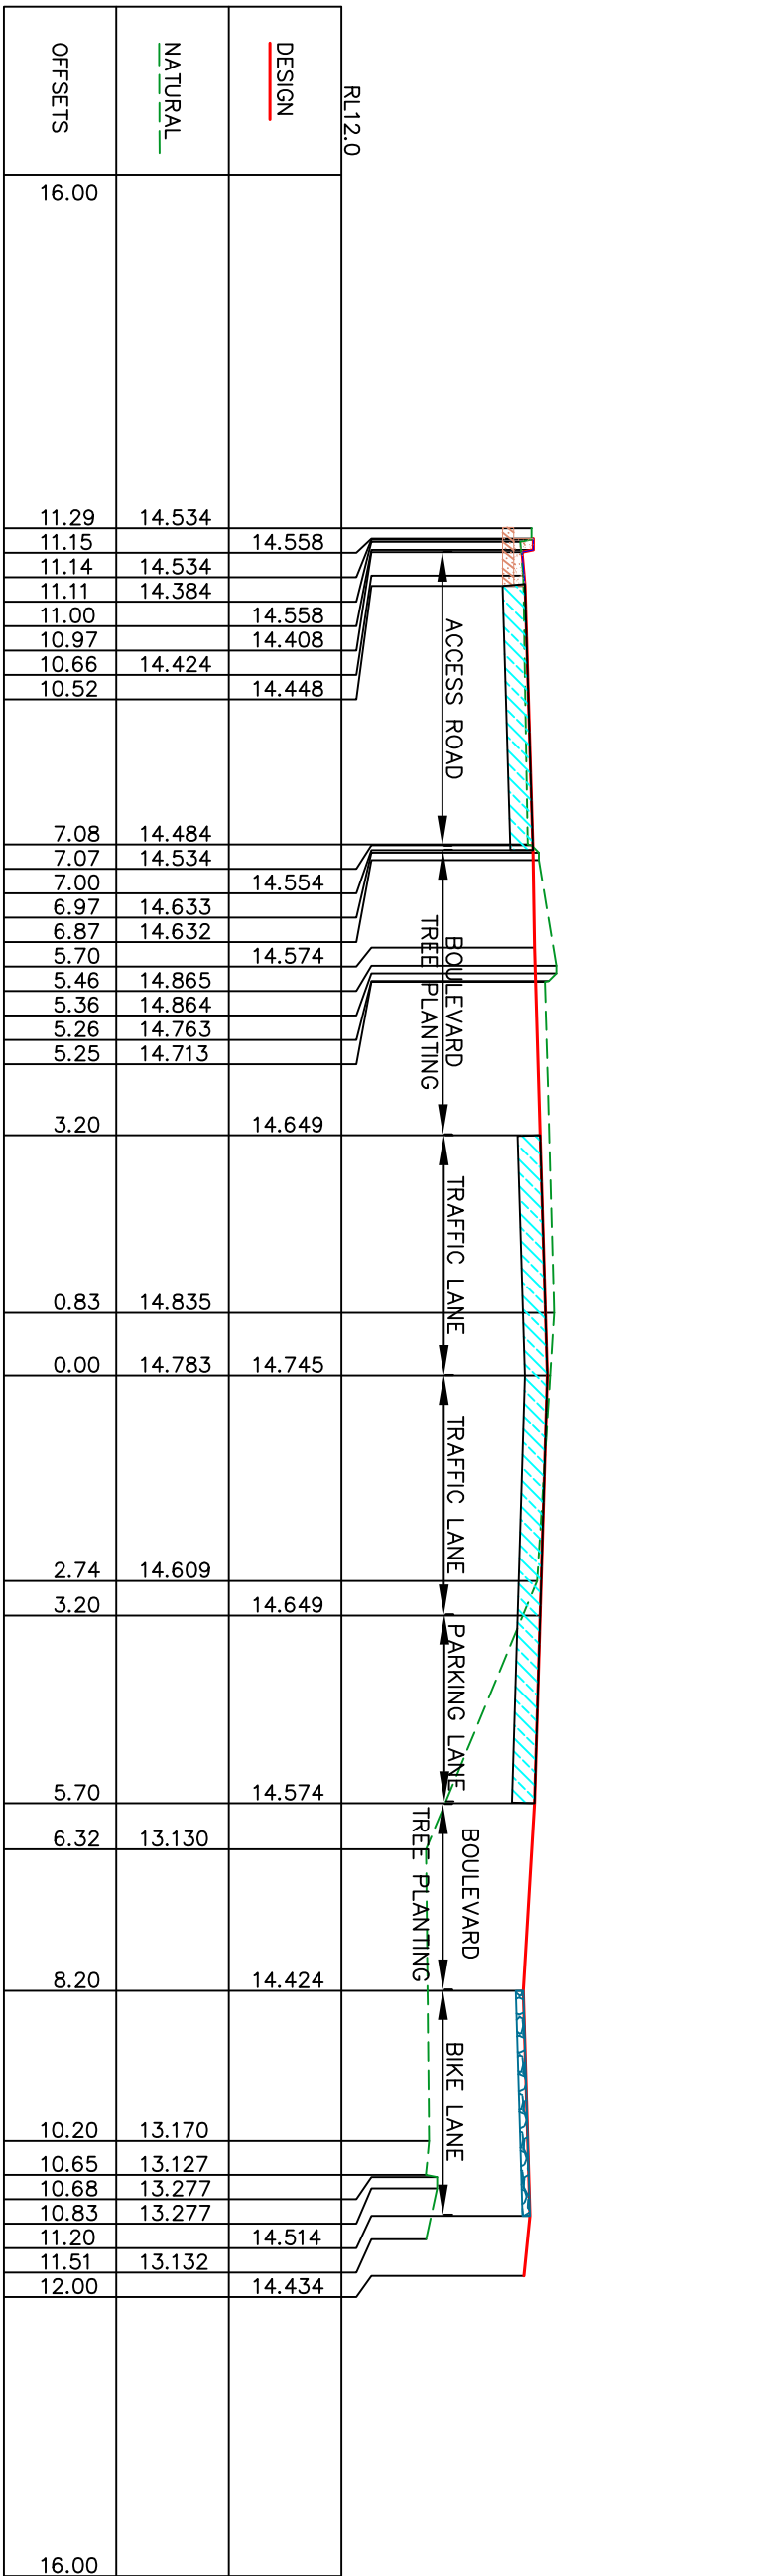
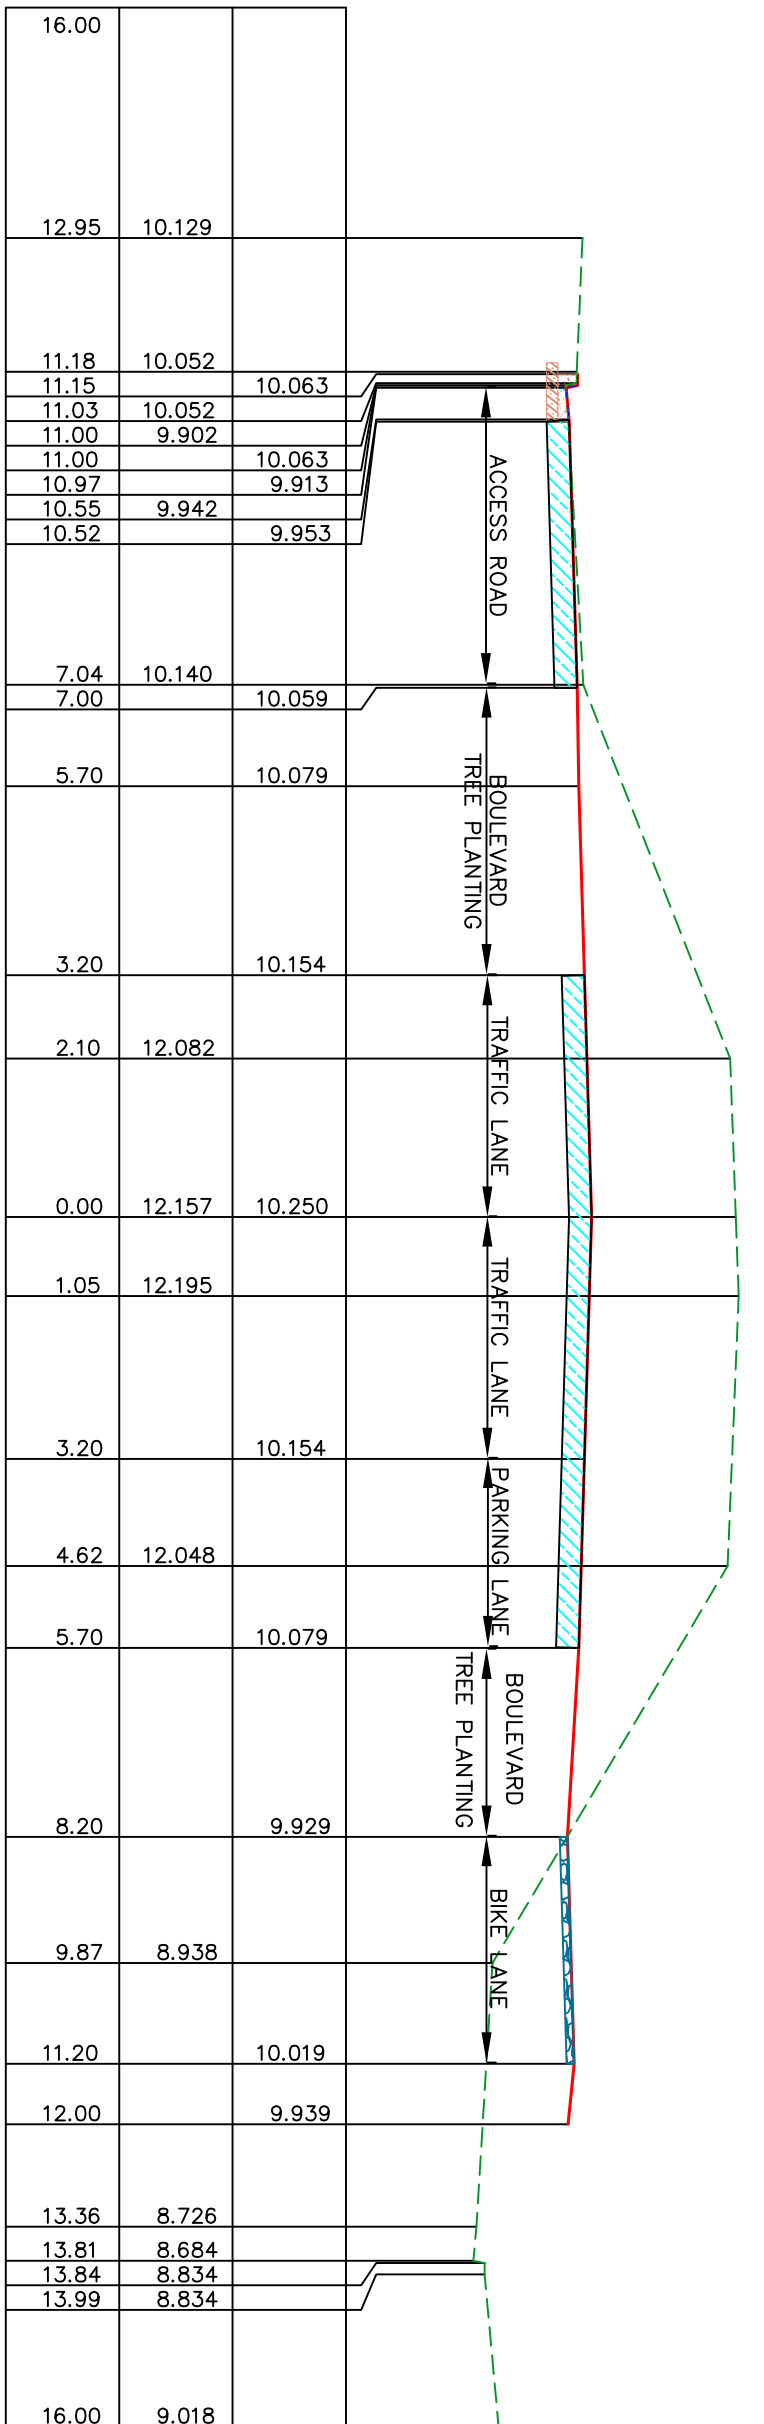
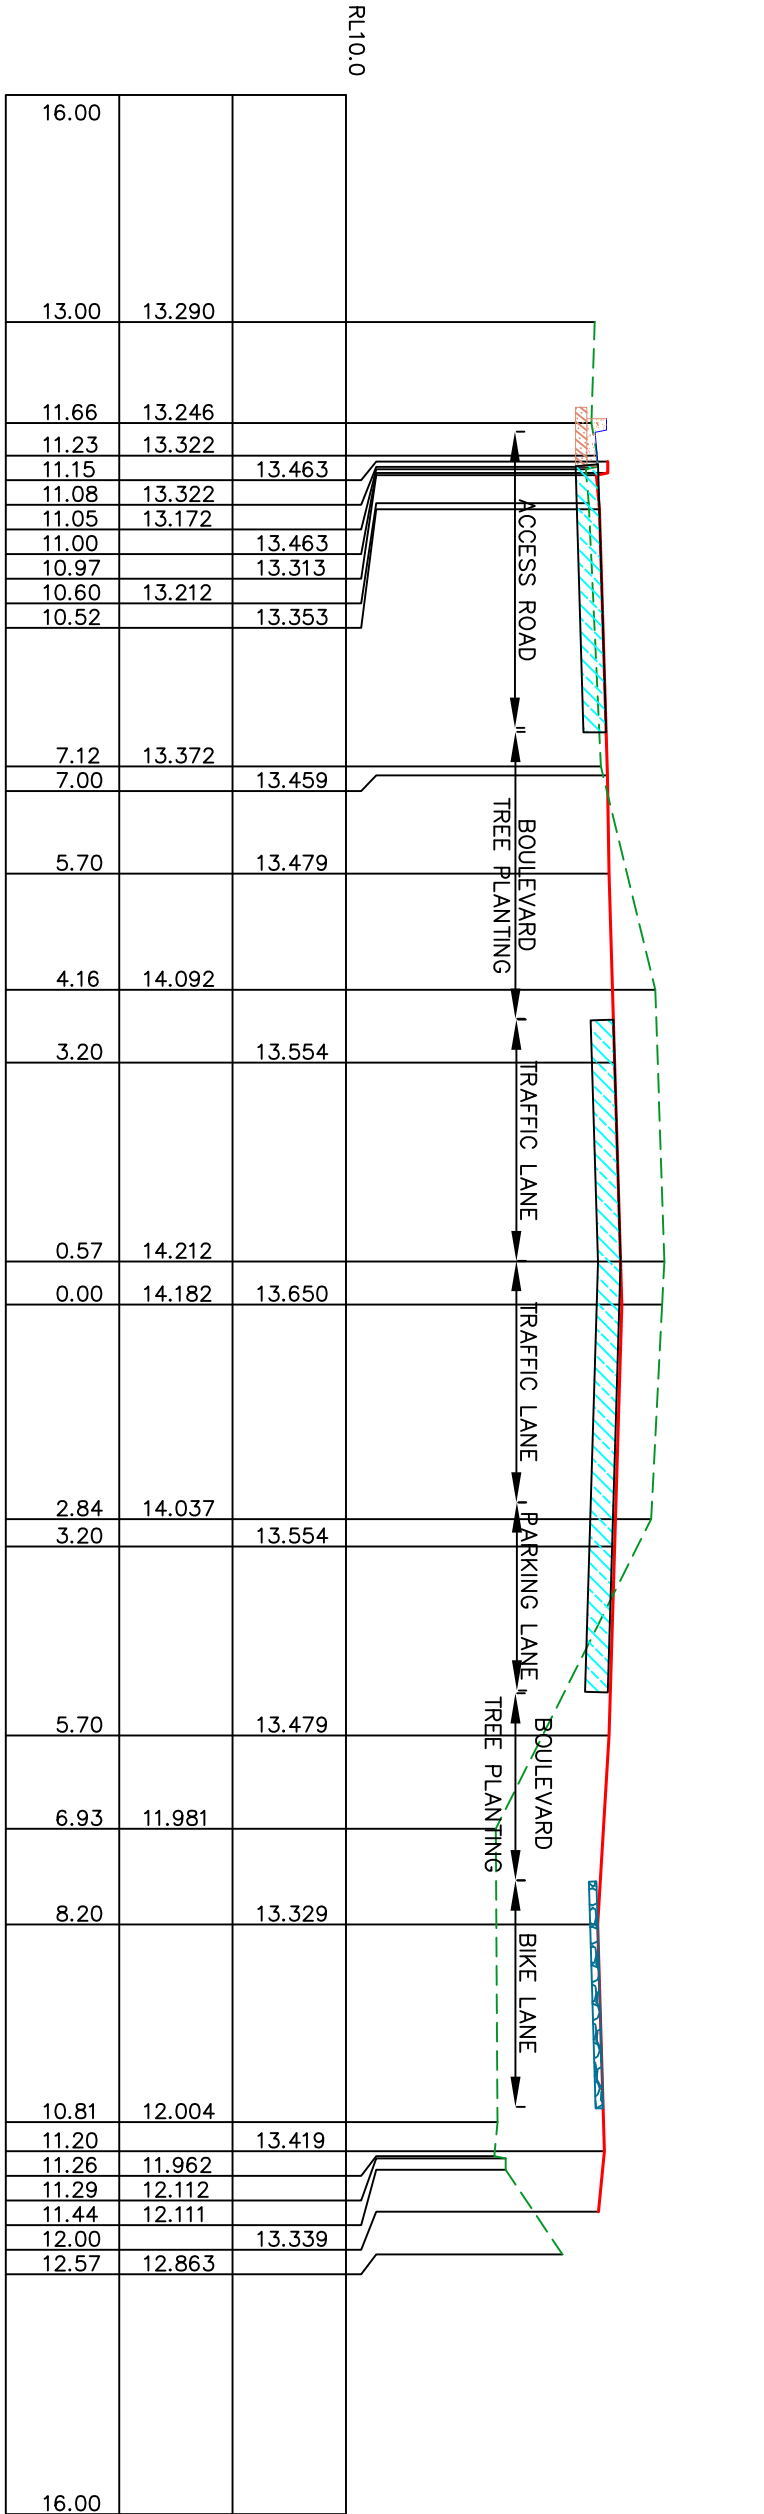
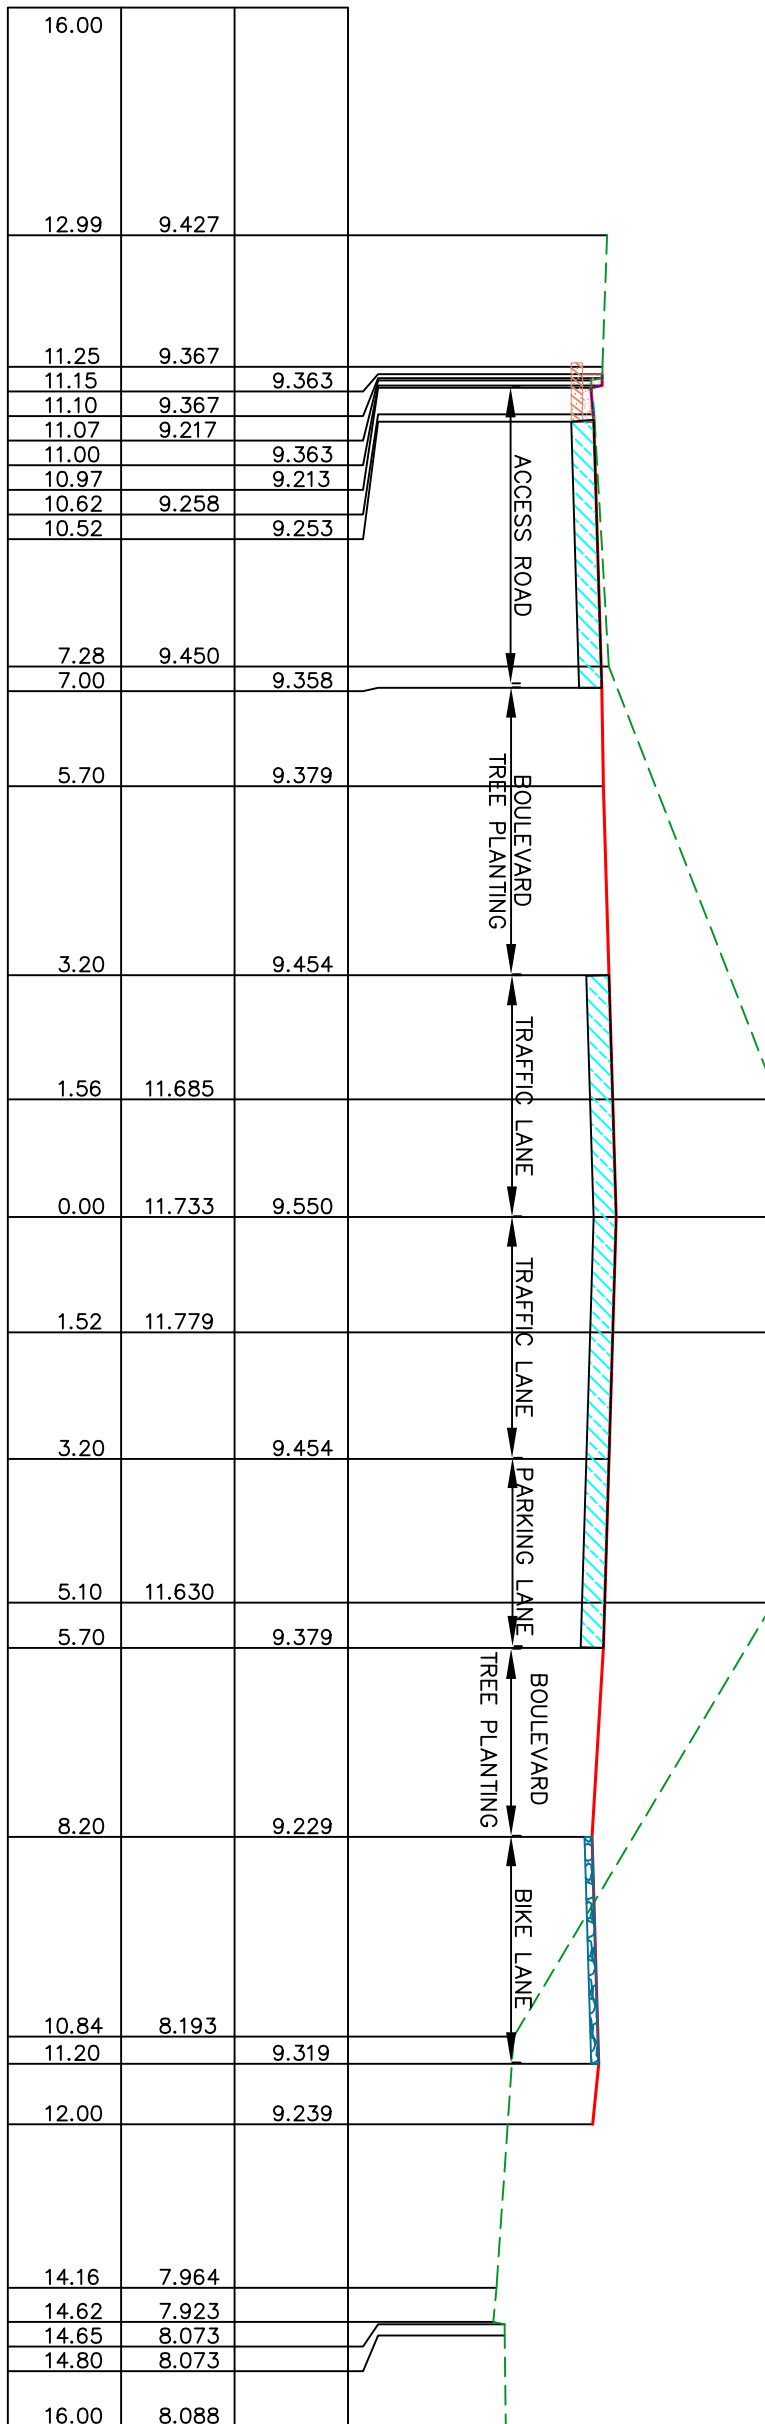
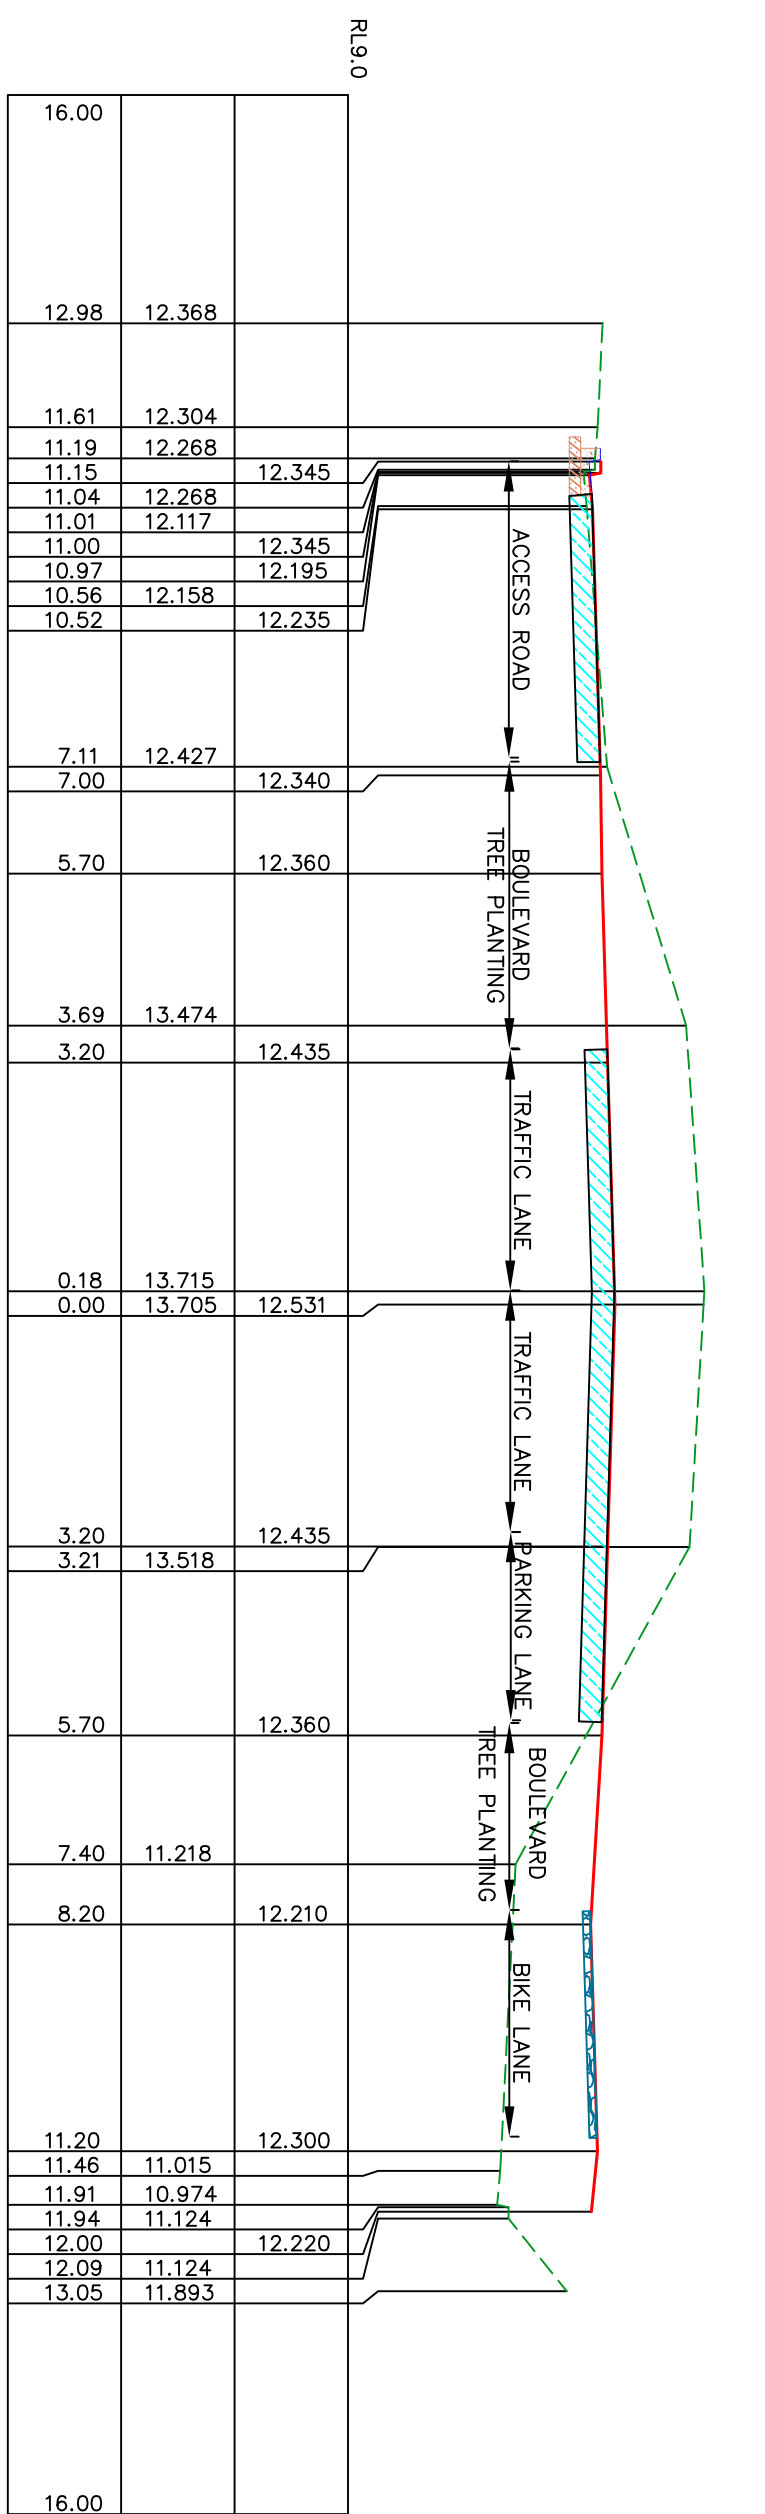


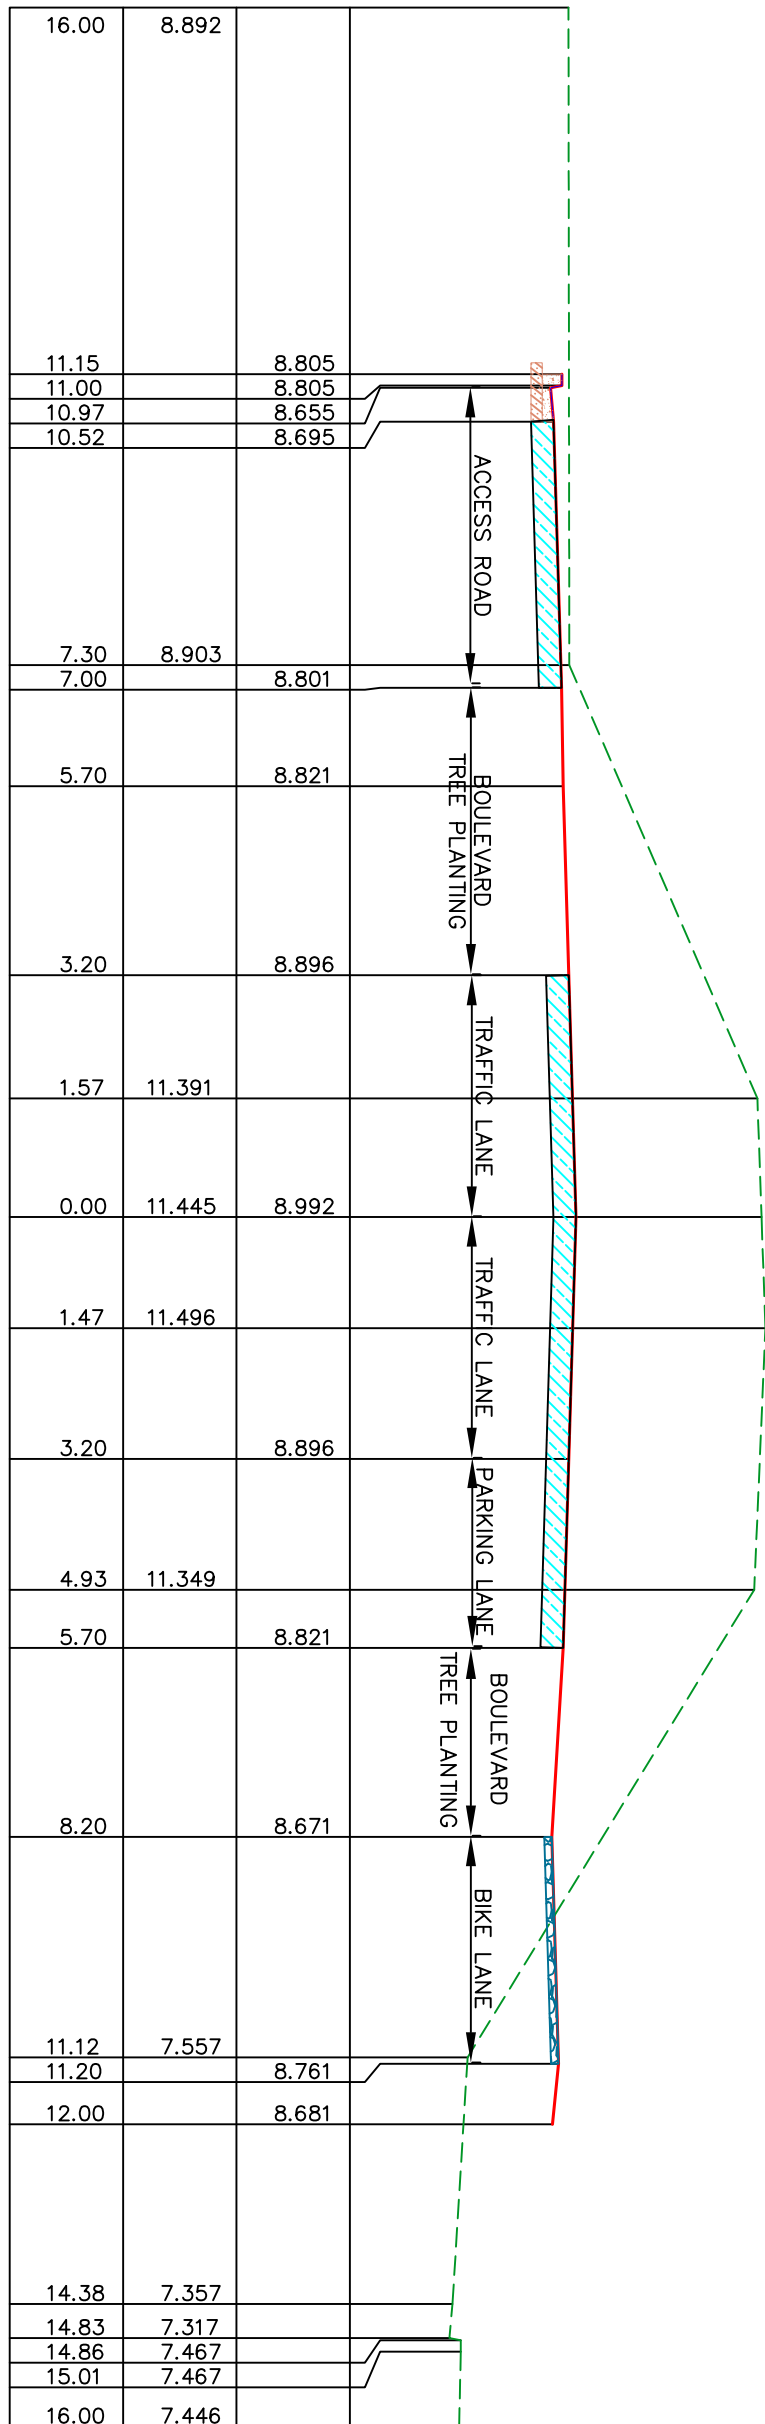

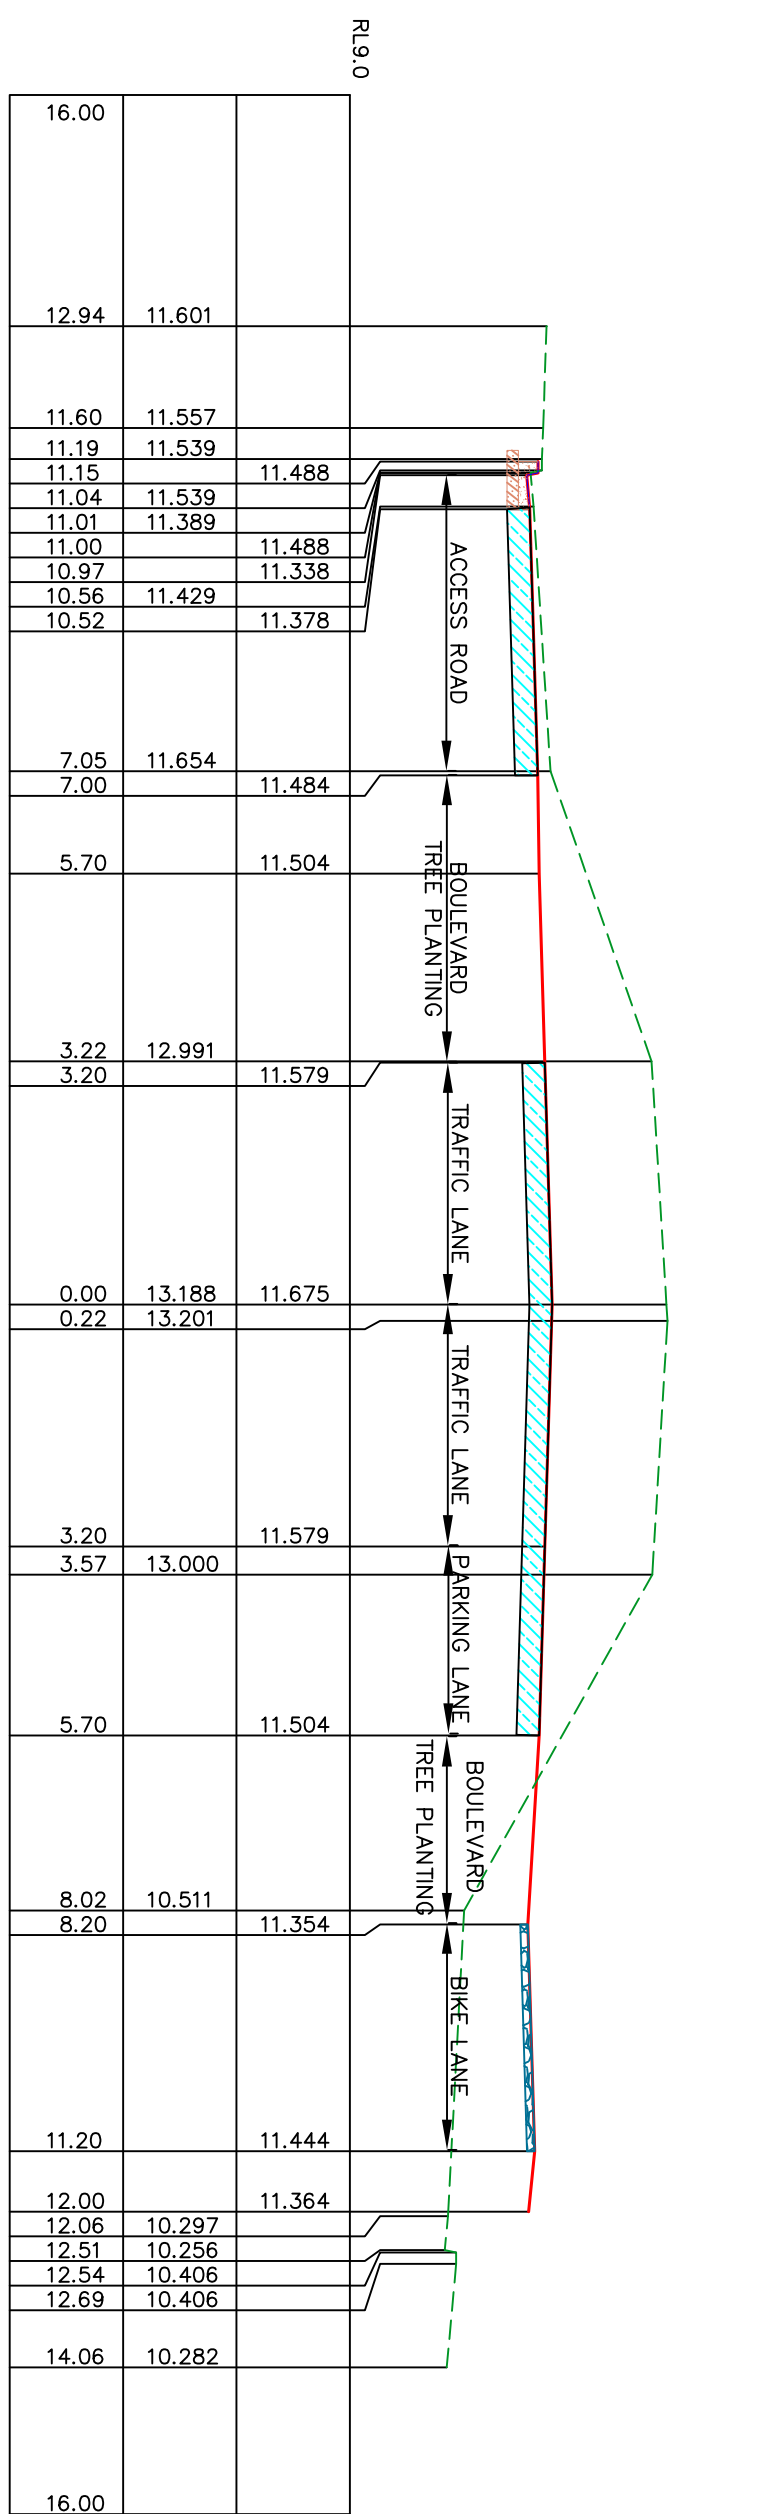

City of Ryde
Civic Centre, 1 Davis Street
RYDE NSW 2112
Locked Bag 969
NORTH RYDE, NSW 1610
Tel: 8582 8222 Fax: 8552 8870
Email: info@ryde.nsw.gov.au
Web: www.ryde.nsw.gov.au

SCALES

Plan 1 : 500
Longitudinal Horiz. 1 : 400
Section Vert. 1 : 100
Cross Sections 1 : 50

Surveyed: PAUL & DOL
Designed: V.M. & M.A.
Drawn: V.M.
Checked: M.L.

These plans have been taken to the site & are Approved

**CONSTITUTION ROAD
ROAD & DRAINAGE
RECONSTRUCTION**

CROSS SECTIONS (OPTION 1)

SHEET No. 2
No. OF SHEETS 3
PLAN No.