

A



A. RIGHT OF CARRIAGEWAY VARIABLE WIDTH
 B. RIGHT OF ACCESS 3.00M
 C. EASEMENT FOR WATER (DP 607755)
 D. EASEMENT FOR TRANSMISSION LINE 30.43 WIDE (DP 607755)
 E. EASEMENT FOR PIPELINES 4 AND 22 WIDE (DP 607755)



0 5 10 20
 1:5000 AT 1:1



Bruce E. Smith Date 5/4/2012
 Registered Surveyor
 Surveyor Registered Under
 The Surveying and Spatial Information Act 2002

CEH CRAVEN, ELLISTON & HAYES (DAPTO) PTY. LTD.
 A. B. H. AT 544 434
 CONSULTING LAND, ENGINEERING AND MINING SURVEYORS, TOWN PLANNERS
 "THE LINK" 44 BARR BARR STREET DAPTO NSW 2533
 PHONE 02 42 614348 FAX 02 42 612243



PLAN 1 - BASE SURVEY
 LOTS 200, 201 & 202 DP 1156078 & 4 DP 258024
 CNR HUNTLEY AND AVONDALE RD'S

DATE	4/4/2012	AMENDMENTS	SURVEY FILE: D208150-Relocation Plan 1A
SURVEYOR	B.E.S.		DWG FILE: D208150-Base Survey
DRAWN	B.E.S.		
CHECKED	B.E.S.		


DRAWING No.
A1-D208150-PLAN 1
 SCALE 1:1000
 Sheet 1 of 1 Sheets

B



A. RIGHT OF CARRIAGEWAY VARIABLE WIDTH
 B. RIGHT OF ACCESS 3 WIDE
 C. EASEMENT FOR FATHER (DP 001150)
 D. EASEMENT FOR TRAFFIC/VEHICLE 35.45 WIDE (DP 001150)
 E. EASEMENT FOR FATHER 10 WIDE (DP 104626)

1:5000 PLAN

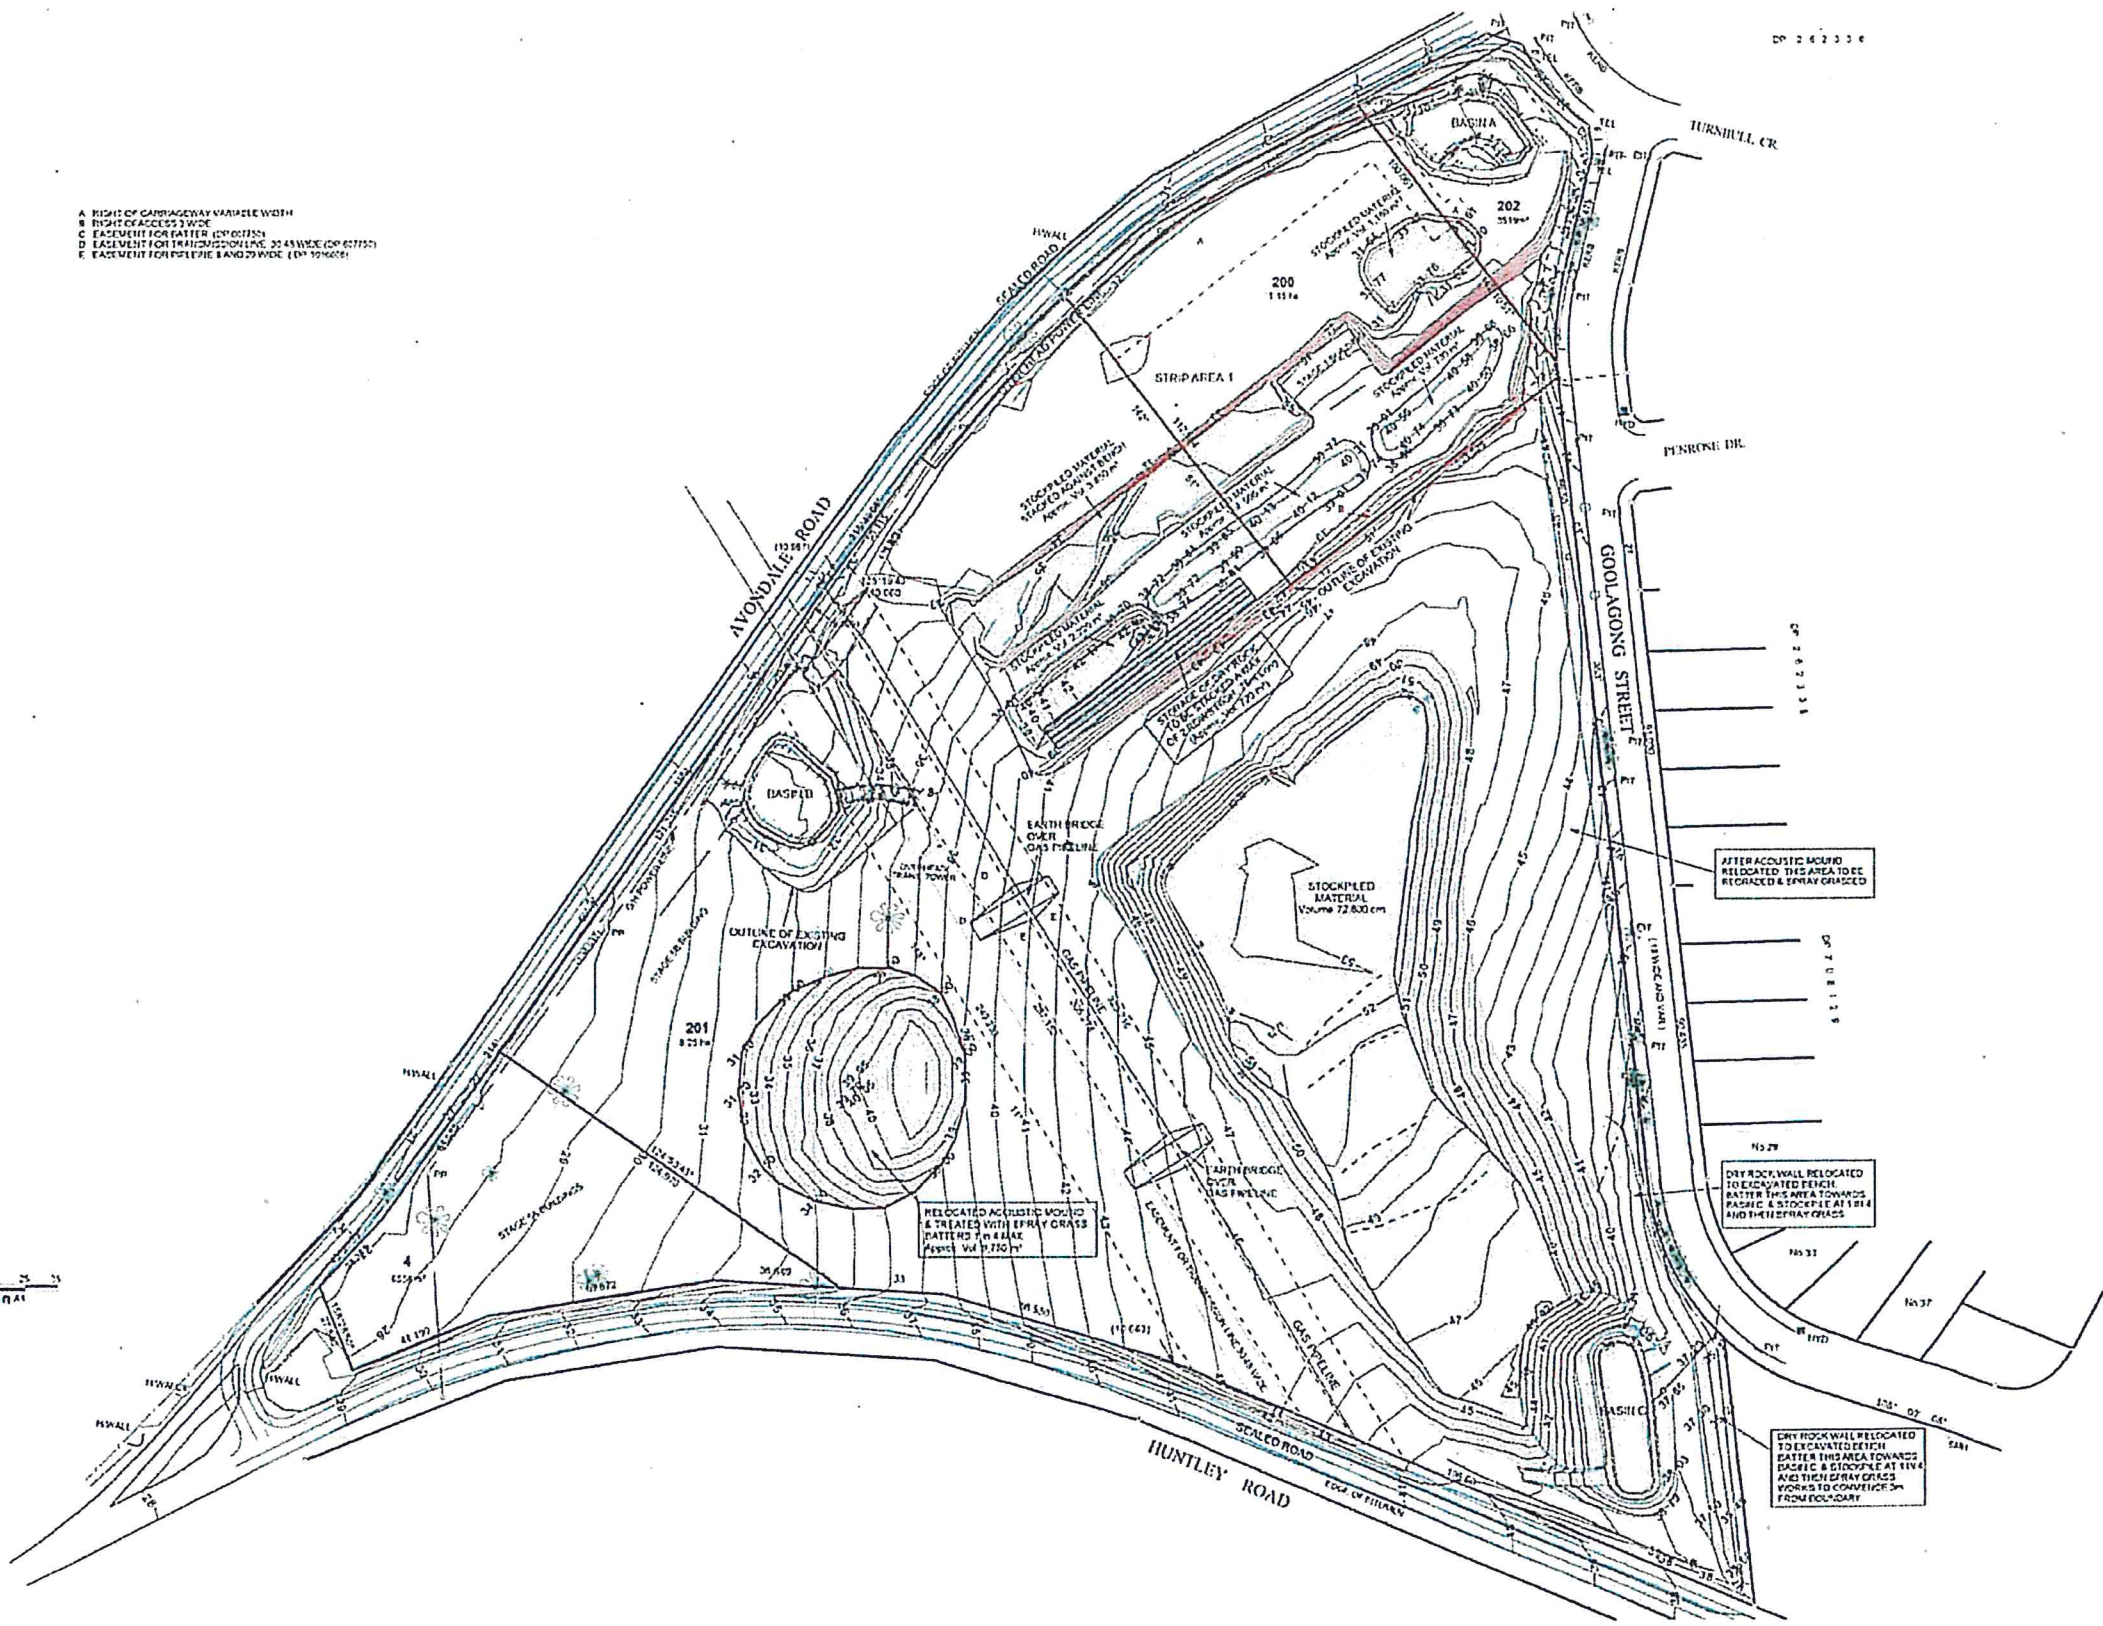

David E. Smith
 Registered Surveyor
 Surveyor Registered Under
 The Surveying and Spatial Information Act 2002

DRAWING No.
 A1-D208150-PLAN 2
 SCALE 1:1000
 Sheet 1 of 1 Sheets

CEH CRAVEN, ELLISTON & HAYES (DAPTO) PTY. LTD.
 A. R. 11. 41 054 544 624
 CONSULTING LAND, ENGINEERING AND MINING SURVEYORS, TOWN PLANNERS
 11 THE LINKS 44 BARRI BARRI STREET DAPTO NSW 2533
 PHONE 02 42 41436 FAX 02 42 415242



PLAN 2 - RELOCATED ROCK WALL and ACOUSTIC MOUND PLAN (PROPOSED)
 LOTS 200, 201 & 202 DP 1156078 & 4 DP 258024
 CNR HUNTLEY AND AVONDALE RD'S

DATE	4/4/2012	AMENDMENTS	SURVEY FILE: D208150-Relocation Plan 2A
SURVEYOR	B.E.S.		DWG FILE: D208150-Relocation PLAN 2
DRAWN	B.E.S.		
CHECKED	B.E.S.		



A RIGHT OF CARPARKWAY VARIABLE WIDTH
B RIGHT OF ACCESS 3' WIDE
C EASEMENT FOR BATTER (DP 607750)
D EASEMENT FOR TRANSMISSION LINE 20.43 WIDE (DP 607750)
E EASEMENT FOR FENCE & GROUND (DP 101009)

1:1000 @ A1

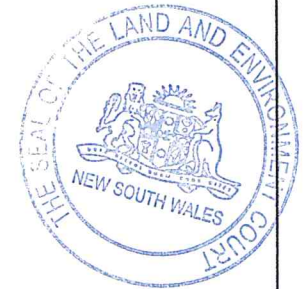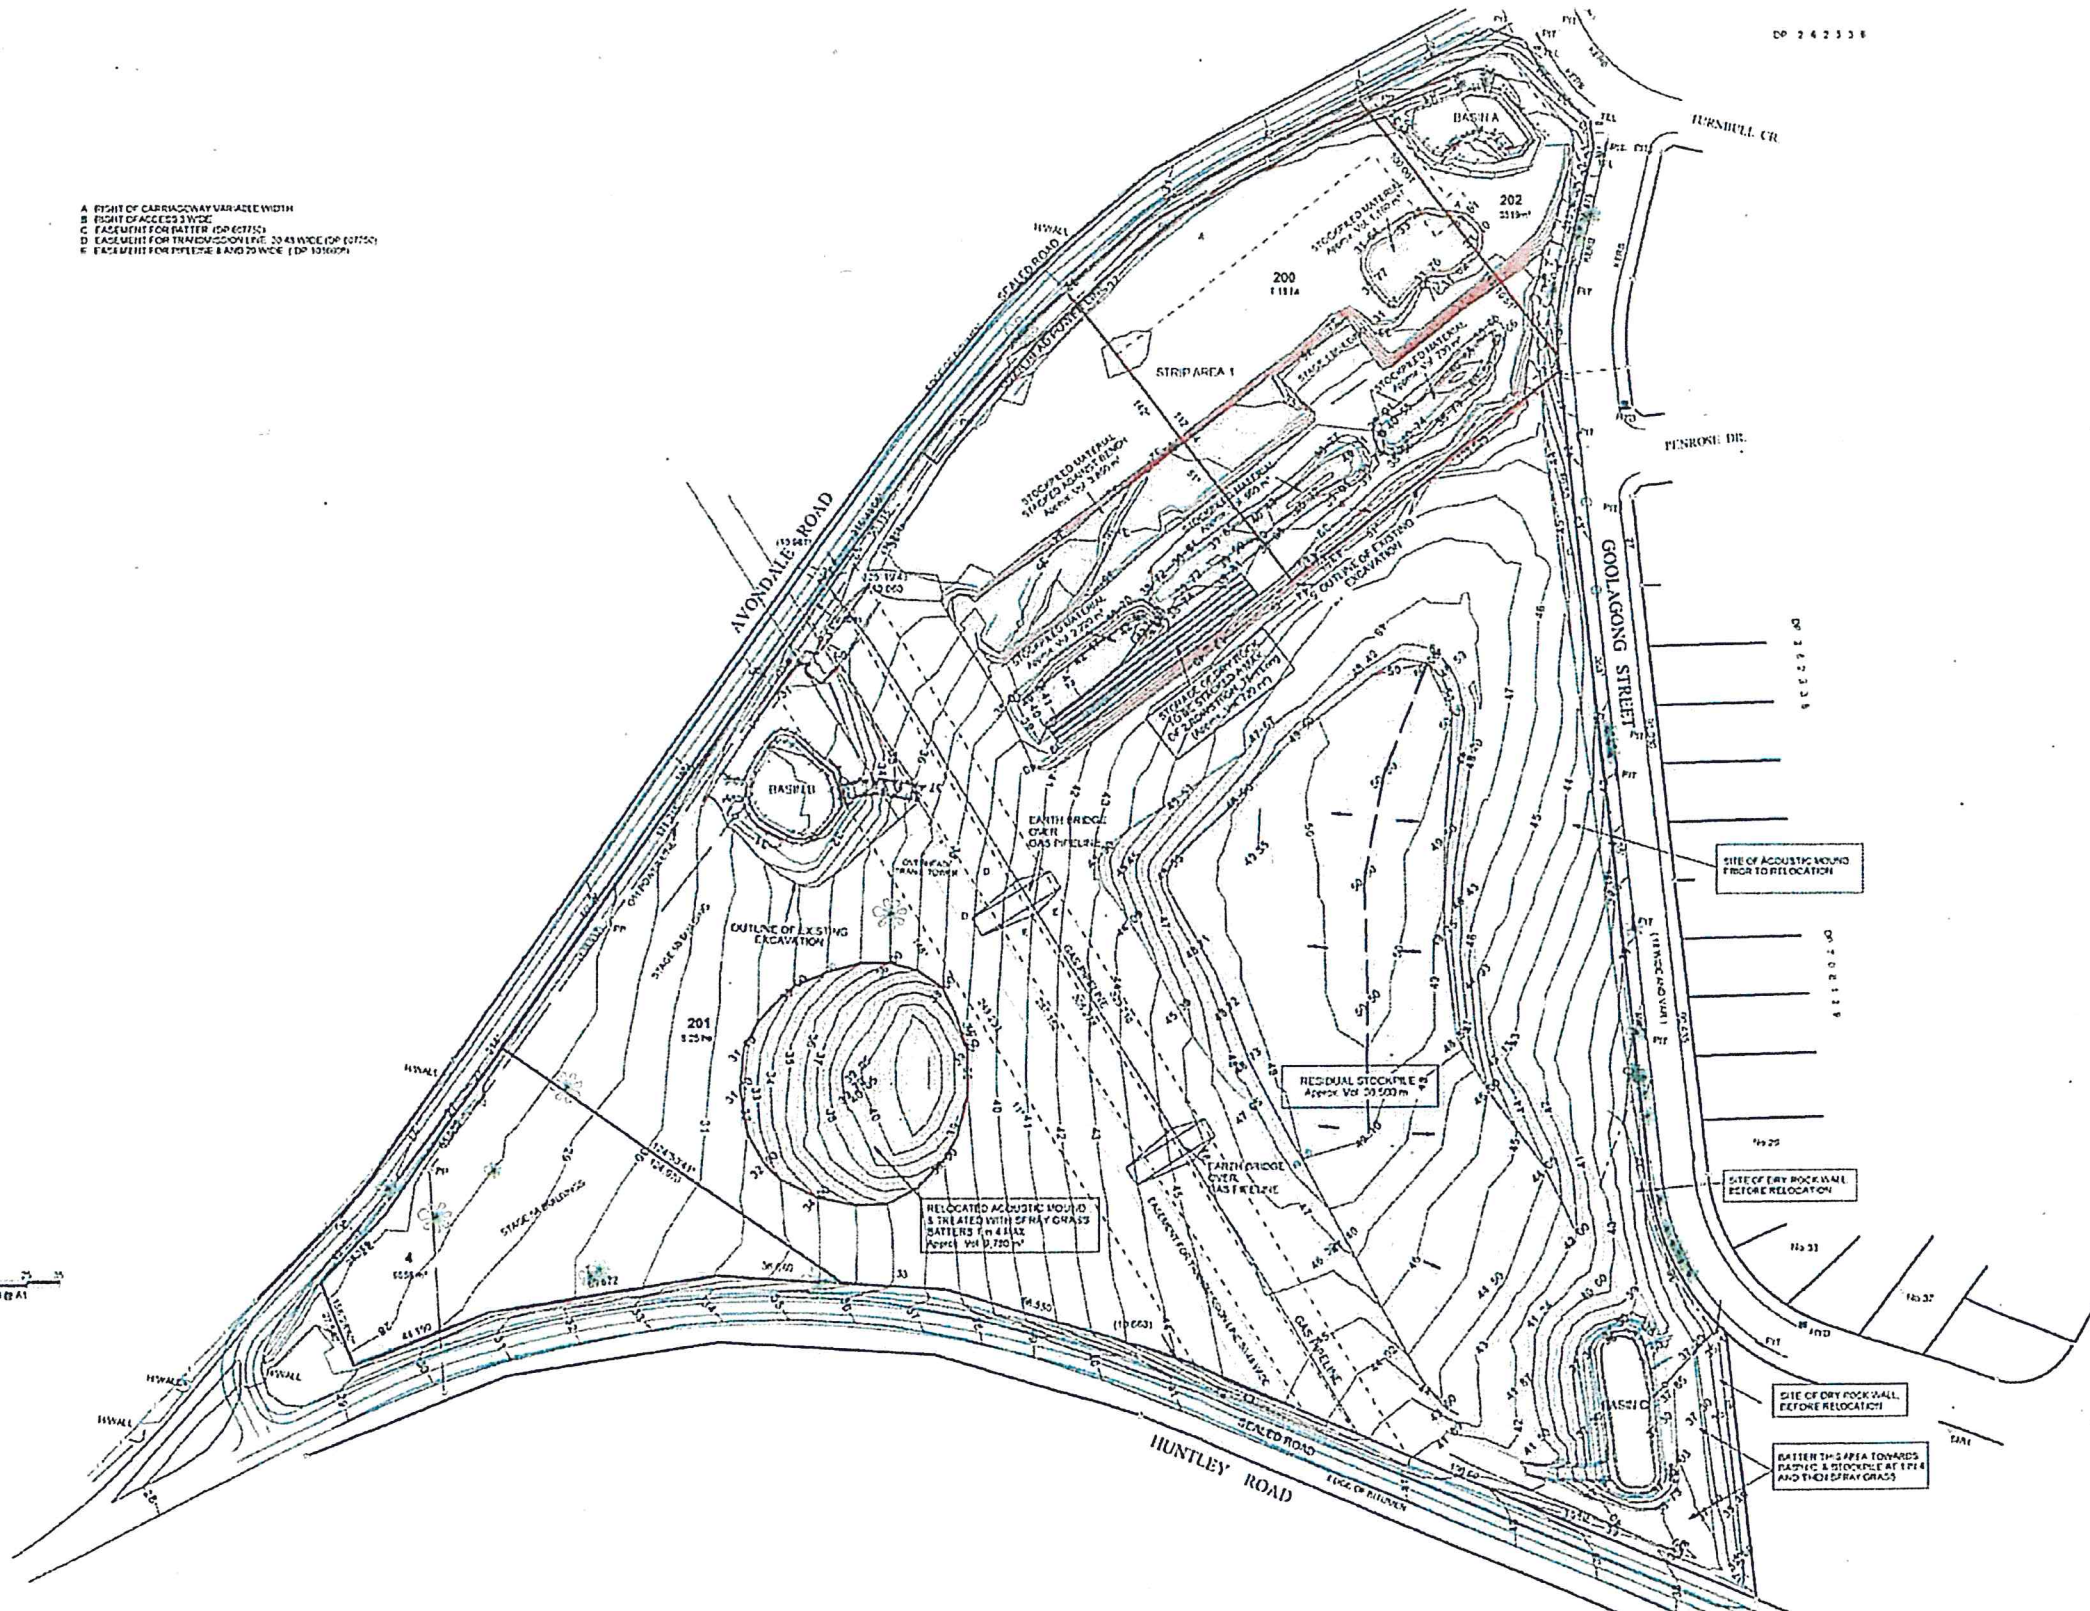

Doris E. Smith
Registered Surveyor
Surveyor Registered Under
The Surveying and Spatial Information Act 2002

CEH CRAVEN, ELLISTON & HAYES (DAPTO) PTY. LTD.
A B N 11 41 050 541 624
CONSULTING LAND, ENGINEERING AND MINING SURVEYORS, TOWN PLANNERS
"THE LAKE" 41 BARR ROAD STREET DAPTO NSW 2532
PHONE 02 42 414364 FAX 02 42 415243

PLAN 3 - RESIDUAL STOCKPILE PLAN - (PROPOSED)
LOTS 200, 201 & 202 DP 1156078 & 4 DP 258024
CNR HUNTLEY AND AVONDALE RD'S

DATE	4/04/2012	AMENDMENTS		SURVEY FILE:	D208150-Relocation Plan 3A
SURVEYOR	B.E.S.			DWG FILE:	D208150-Relocation PLAN 3
DRAWN	B.E.S.				
CHECKED	B.E.S.				


DRAWING No.
A1-D208150-PLAN 3
SCALE 1:1000
Sheet 1 of 1 Sheets

D



A RIGHT OF CARRIAGEWAY VARIABLE WIDTH
 B RIGHT OF ACCESS 2.2 WIDE
 C EASEMENT FOR EASTER (DP 221752)
 D EASEMENT FOR TRANSFERRED LOT 2241 IN DE (DP 221752)
 E EASEMENT FOR PLYME ROAD 20 WIDE (DP 221752)

1:1000 (A1)

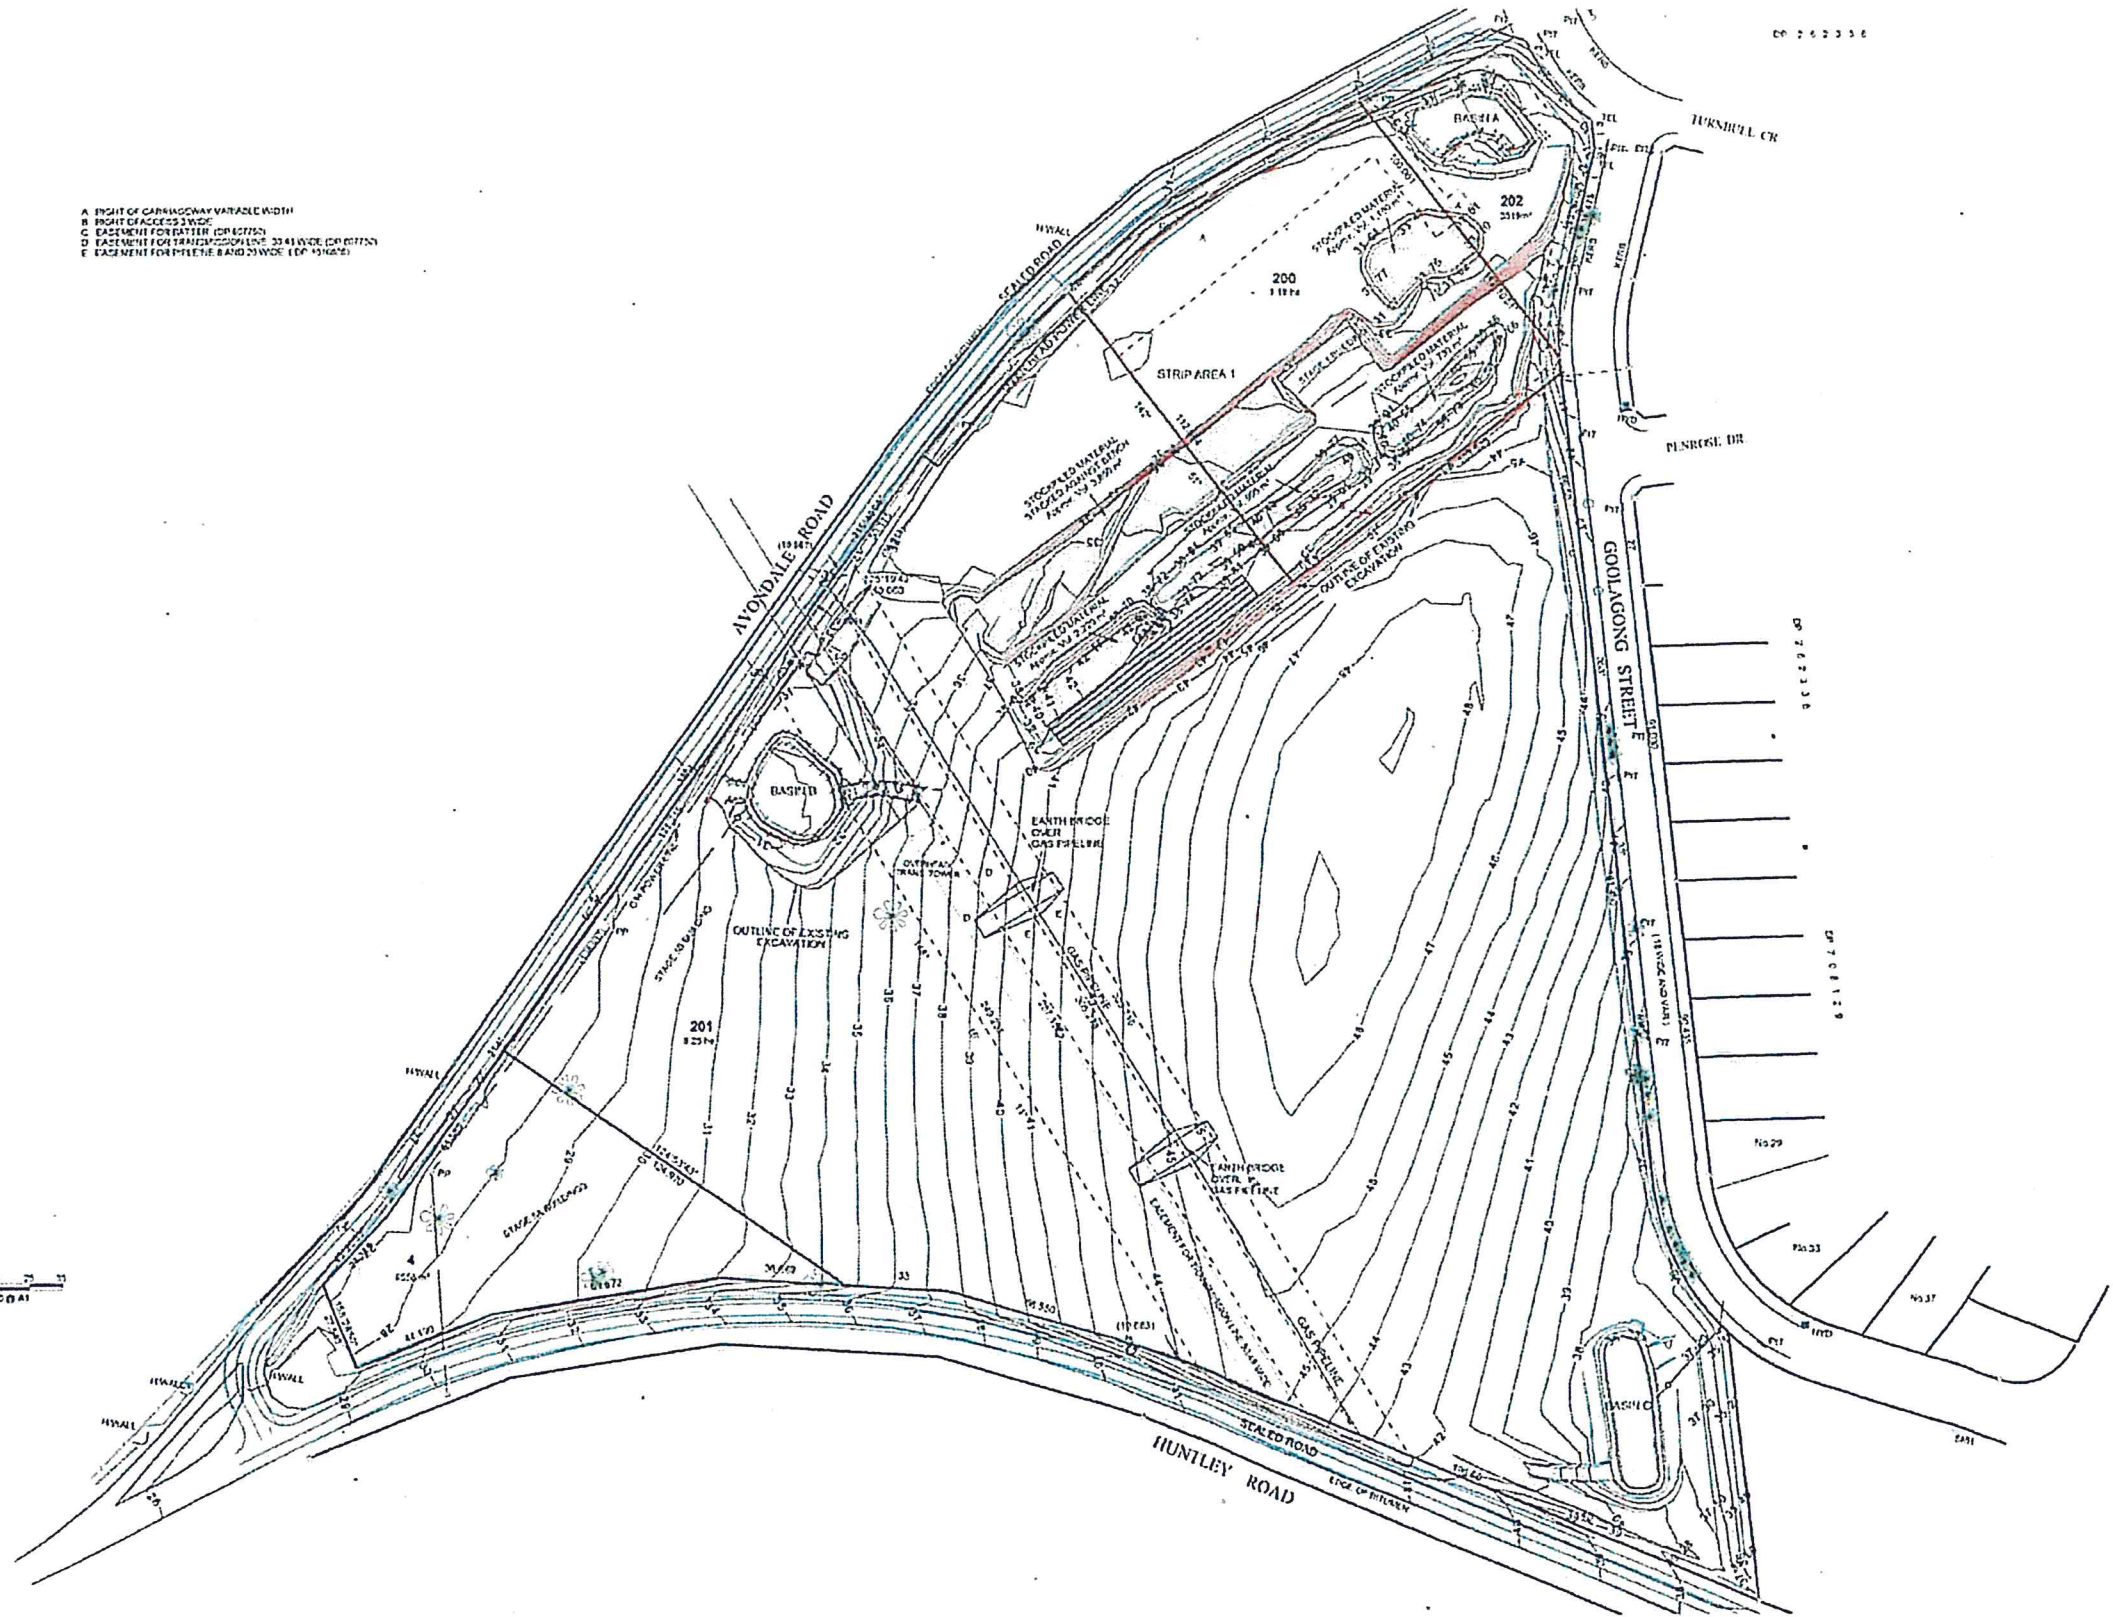

Bruce E. Smith
 Registered Surveyor
 Surveyor Registered Under
 The Surveying and Spatial Information Act 2002

DRAWING No.
 A1-D208150-PLAN 4
 SCALE 1:1000
 Sheet 1 of 1 Sheets

CEH CRAVEN, ELLISTON & HAYES (DAPTO) PTY. LTD.
 A 11 11 11 056 511 624
 CONSULTING LAND, ENGINEERING AND MINING SURVEYORS, TOWN PLANNERS
 "THE LINK" 44 BARRIE STREET DAPTO NSW 2530
 PHONE 02 42 614206 FAX 02 42 614243

PLAN 4 - REMOVED STOCKPILE PLAN - (PROPOSED)
 LOTS 200, 201 & 202 DP 1156078 & 4 DP 258024
 CNR HUNTLEY AND AVONDALE RD'S



DATE	4/04/2012	AMENDMENTS		SURVEY FILE: D208150-Relocation Plan 4A
SURVEYOR	B.E.S.			DWG FILE: D208150-Relocation PLAN 4
DRAWN	B.E.S.			
CHECKED	B.E.S.			

E

LEGEND

- NOTE
1. CONTIGUOUS INTERVALS 1m UNITS AND 1m UNITS
 2. ONLY USABLE SERVICES HAVE BEEN SURVEYED
 3. BOUNDARY POSITIONS ARE APPROXIMATE ONLY
 4. A TITLE SEARCH HAS NOT BEEN DONE TO DETERMINE ANY AFFECTED EASEMENTS OR RESTRICTIONS
 5. SURVEY ROTATED ONTO MGA USING PU 25824 AND 53M 1147E

- 6178200.00
- A. RIGHT OF CARRIAGEWAY VARIABLE WIDTH
B. RIGHT OF ACCESS 3M
C. EASEMENT FOR WATER (DP 25824)
D. EASEMENT FOR TRANSMISSION LINE 31.43 MDC (DP 25824)
E. EASEMENT FOR POWER AND 25 MDC (DP 25824)

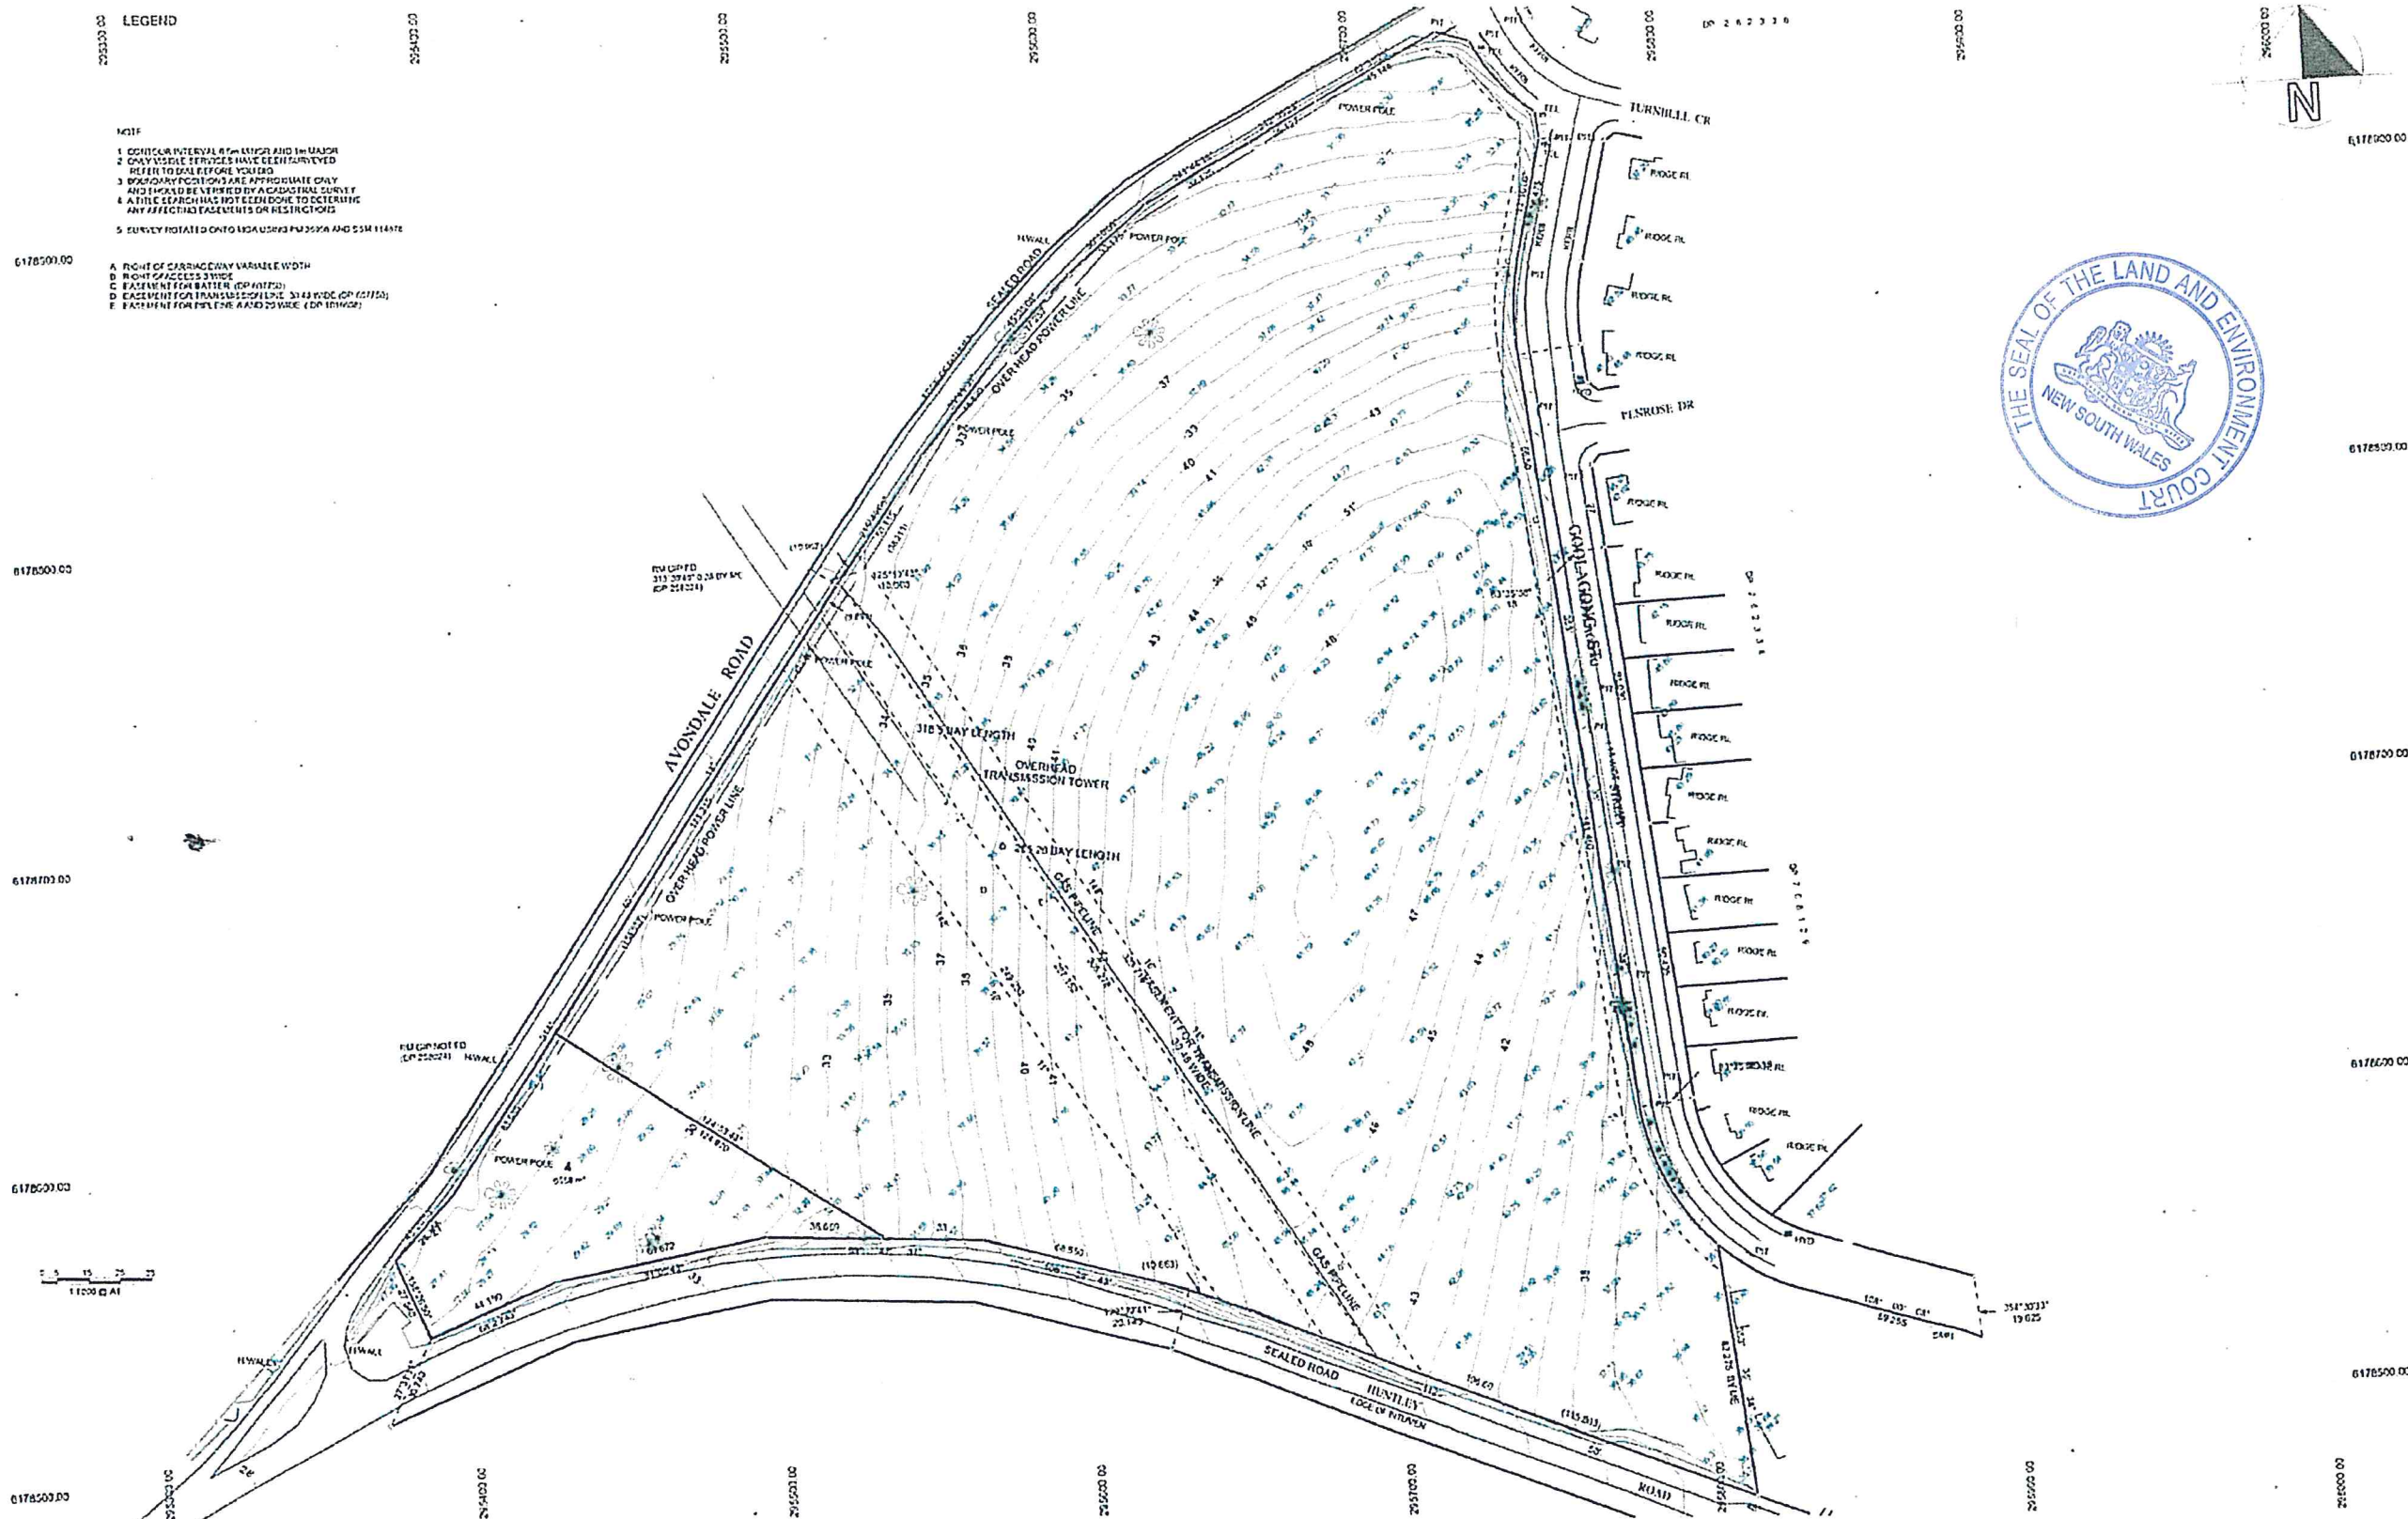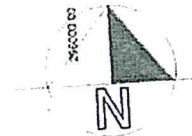

CRIVEN, ELLISTON & HAYES (DAPTO) PTY. LTD.
A. B. H. AT 056 544 654
CONSULTING LAND, ENGINEERING AND MINING SURVEYORS, TOWN PLANNERS
"THE BRICK" 41 DAWKINS STREET DAPTO NSW 2555
PHONE 02 42 614265 EMAIL info@ceh.com.au FAX 02 42 615243

DETAIL SURVEY
OF LOTS 22 DP 607750 & 4 DP 258024
CNR HUNTLEY AND AVONDALE RD'S

DATE	23/5/2008	AMENDMENTS
SURVEYOR	MS	A SCALE BAR CORRECTED 30/5/2008
DRAWN	MS	ADDITIONAL DETAIL ALONG AVONDALE RD AND MGA ROTATION 4/12/2009
CHECKED		BOUNDARY REDEFINED BY CADASTRAL SURVEY AND EASEMENTS 20/4/2010

DRAWING No.
A1-D203150_REV 6
SCALE 1:1000
SHEET 1 OF 1 SHEETS



Stockpile for Stage 1 fill

LEGEND


- (M) GAS PIPELINE MARKER
- CROSS SECTION
- AREA/EXTENT DISTURBED BY EXCAVATION
- AREA/EXTENT DISTURBED BY FILLING

CUT VOLUME A: 1,670m³
CUT VOLUME B: 69,470m³

FILL VOLUME C: 89,590m³

NOTES

- * CONTOURS ARE AN INDICATION OF THE TOPOGRAPHY AND SHOULD ONLY BE USED FOR PLANNING PURPOSES. IF DETAILED DESIGN IS TO BE UNDERTAKEN, SPOT LEVELS SHOULD BE USED.
- * BOUNDARY DIMENSIONS AND AREAS HAVE BEEN COMPILED FROM THE DEPOSITED PLAN.
- * THIS DRAWING REMAINS THE COPYRIGHT OF SKM AND CANNOT BE REPRODUCED OR ALTERED WITHOUT PRIOR WRITTEN CONSENT.
- * ALL DIMENSIONS IN METRES UNLESS OTHERWISE SHOWN.
- * NOTE: FOR EASEMENTS, RESTRICTIONS AND RIGHTS SEE DP1156078
- * REFERENCE FOR ORIGINAL BASELINE SURVEY PLAN A1-D208150
- * ORIGINAL SURVEY PRODUCED BY CRAVEN, ELLISTON & HAYES (DAPTO) PTY. LTD.
- * SKM DATE OF SURVEY 23/8/2011

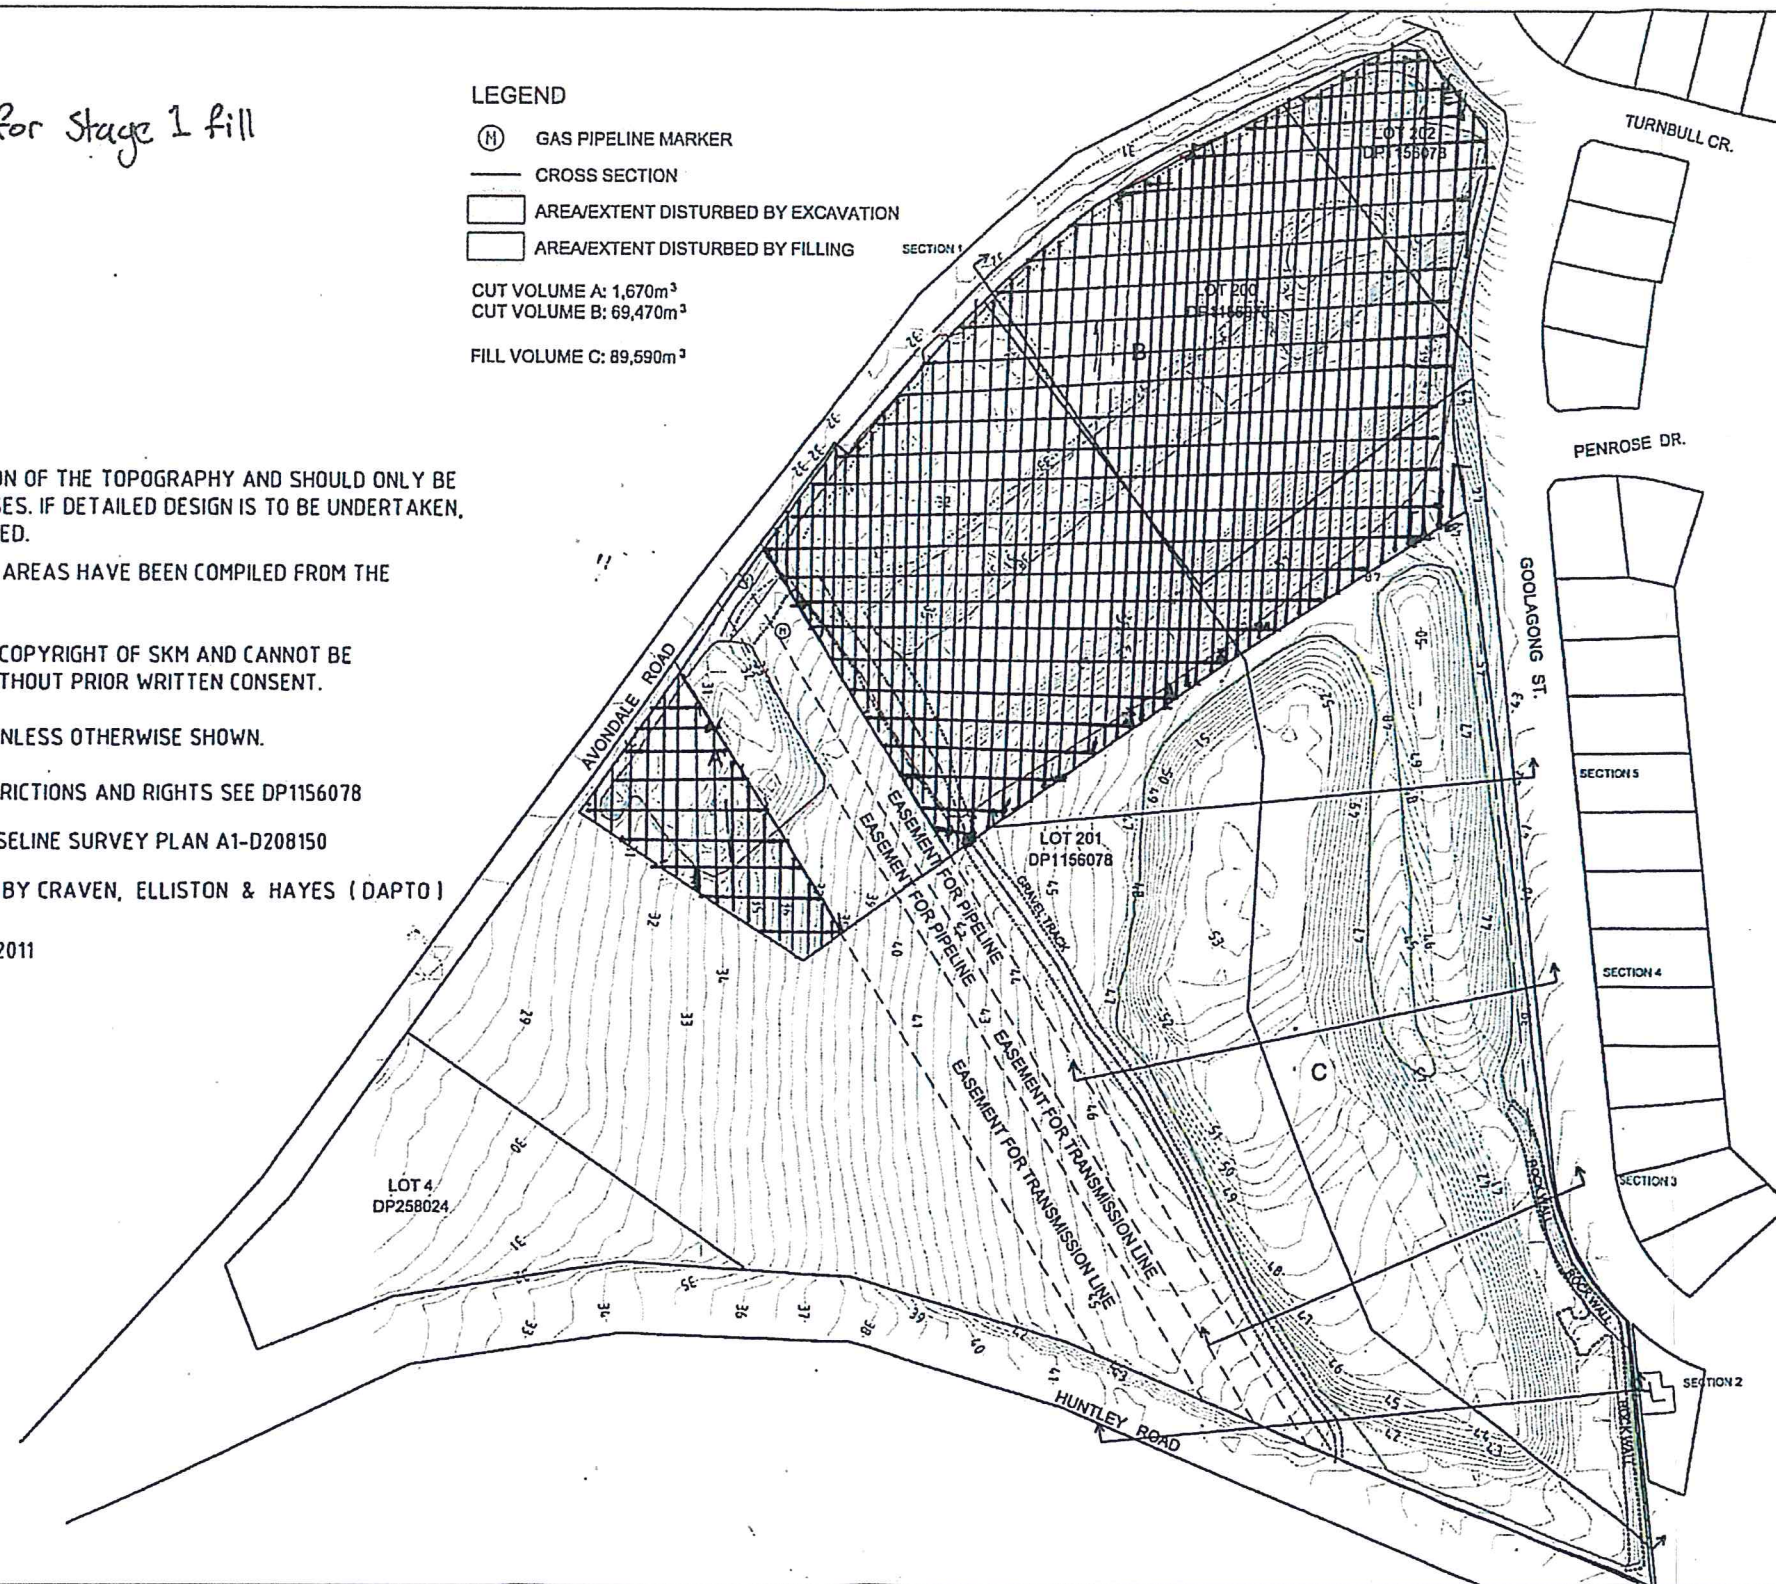

DISCLAIMER
WHERE SHOWN, UNDERGROUND SERVICE LINES HAVE BEEN DETERMINED BY FIELD SURVEY OF SURFACE INDICATORS AND/OR INFORMATION PROVIDED BY RELEVANT AUTHORITIES. INACCURACIES AND OMISSIONS MAY OCCUR DUE TO INSUFFICIENT SOURCE INFORMATION.

SURVEY: KVG/IGN
DATE: 30/8/11
FILE No: EN03056_Survey_B.dwg
HORIZONTAL DATUM: MGA56
VERTICAL DATUM: AHD


DRWG No: EN03056_SURVEY
DRWN BY: KVG
CHKD BY: IGN
REV: B
SCALE: 1:2000

ILLAWARRA HEALTH PRECINCT GROUND SURVEY

The Spatial Data of
SPECIAL LAND-USE
Level 4, 123 Cradock St, SYDNEY
P.O. BOX 164 ST LEONARDS, N.S.W. 2060
Southwest (02) 9528 2540
Fax: (02) 9528 2224

SKM

A3

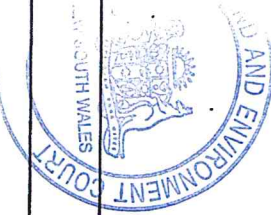

F