


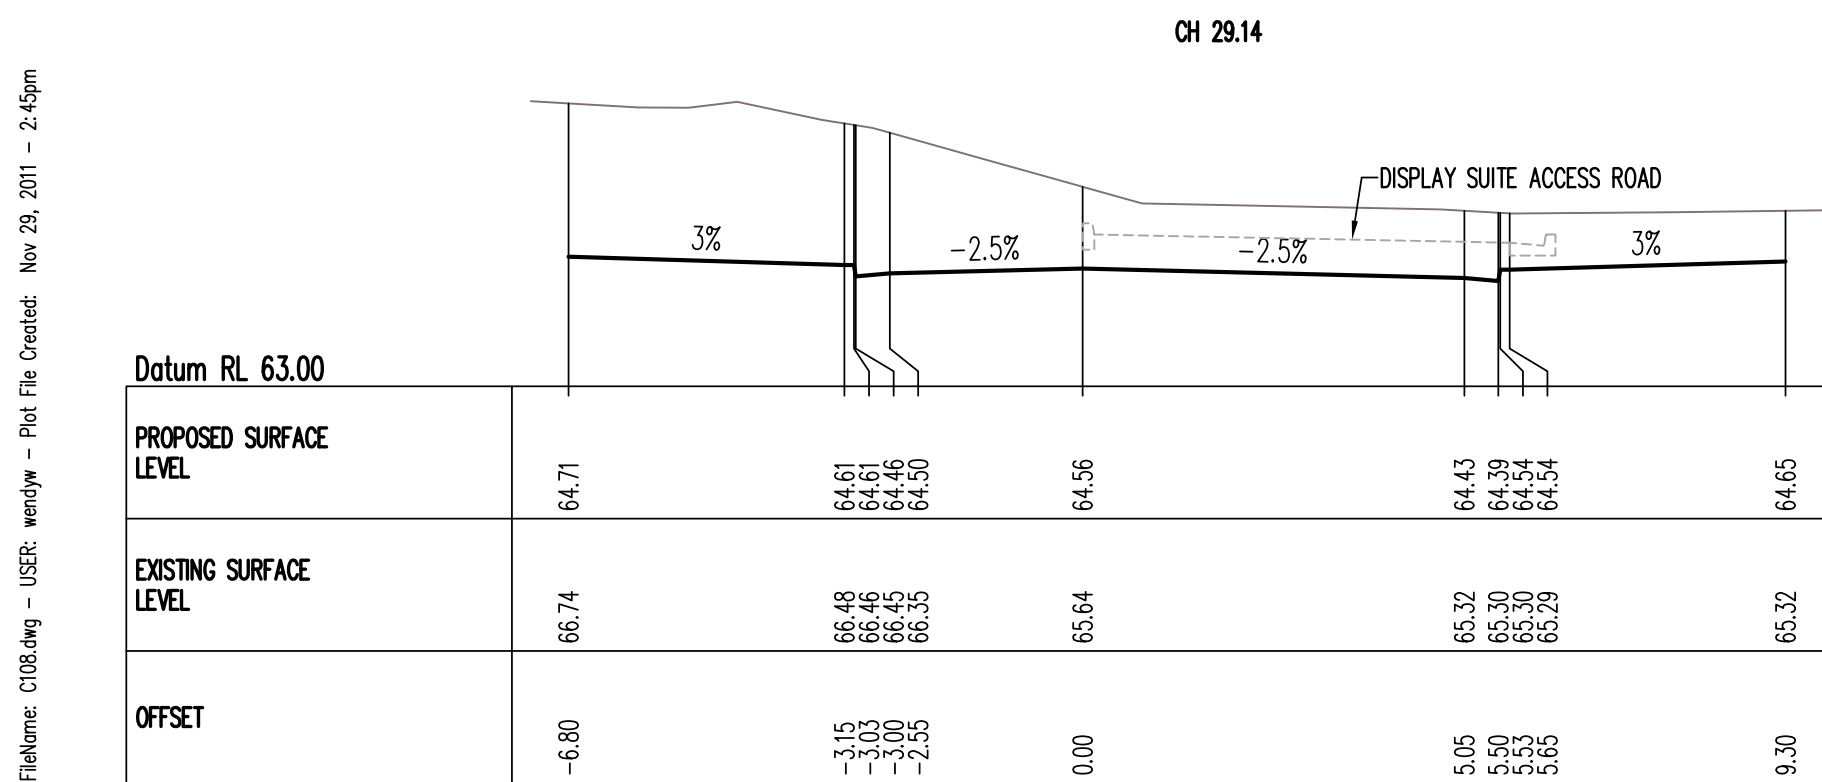
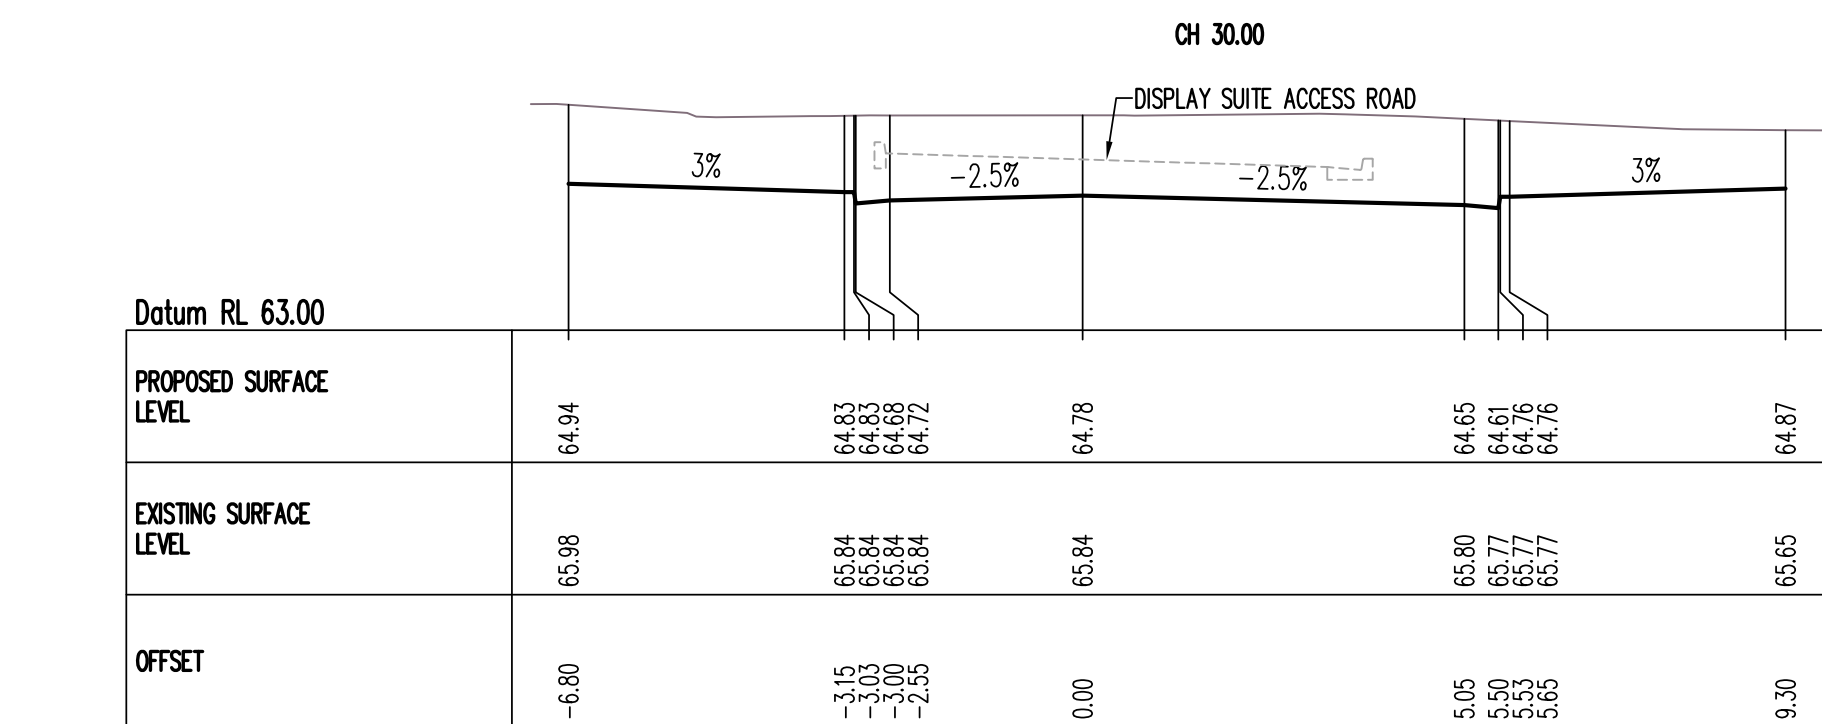
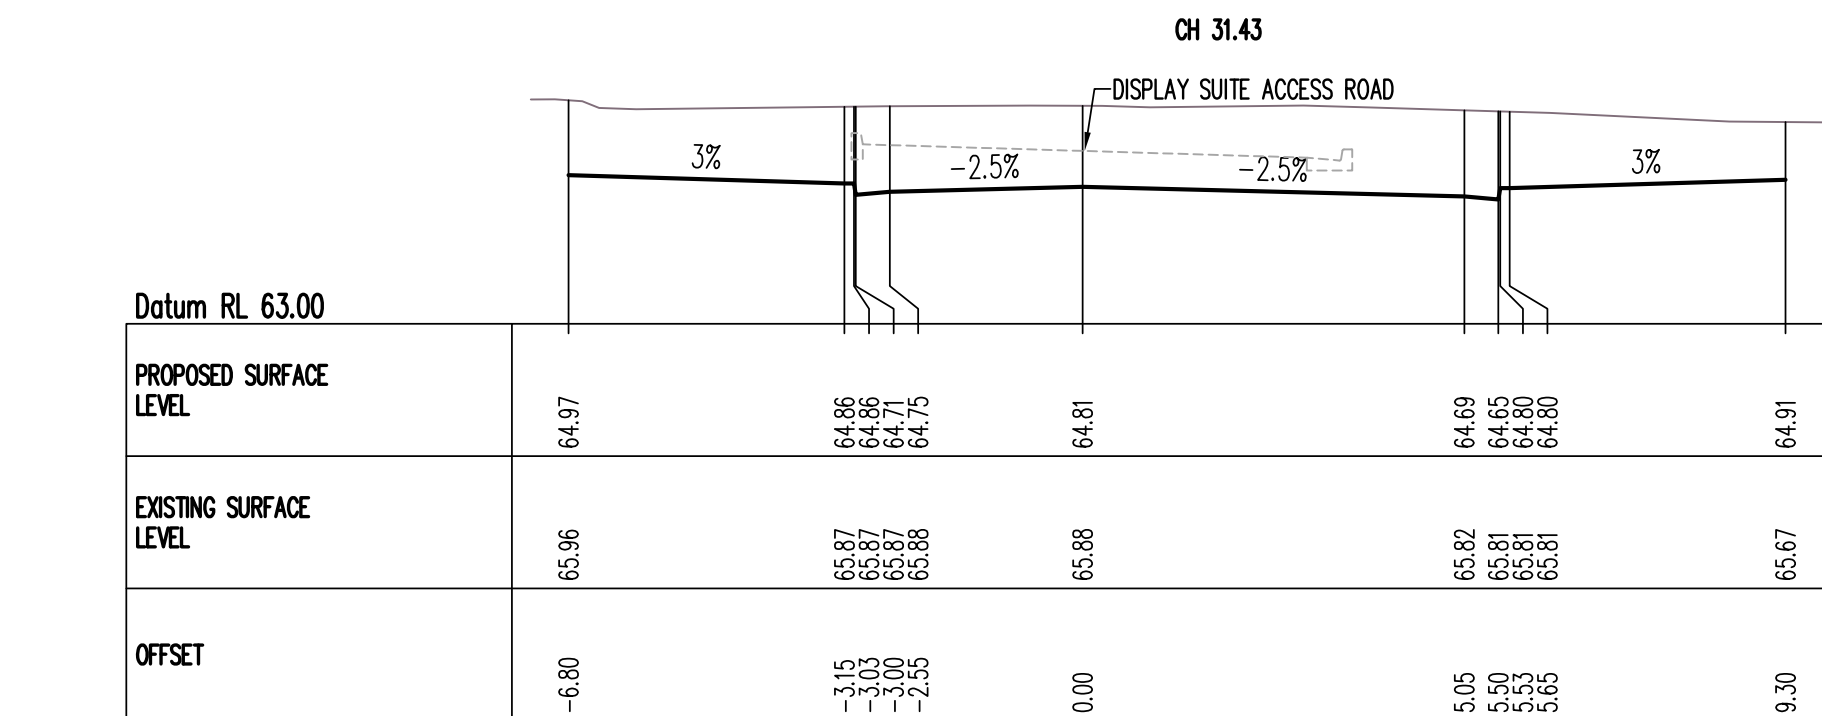
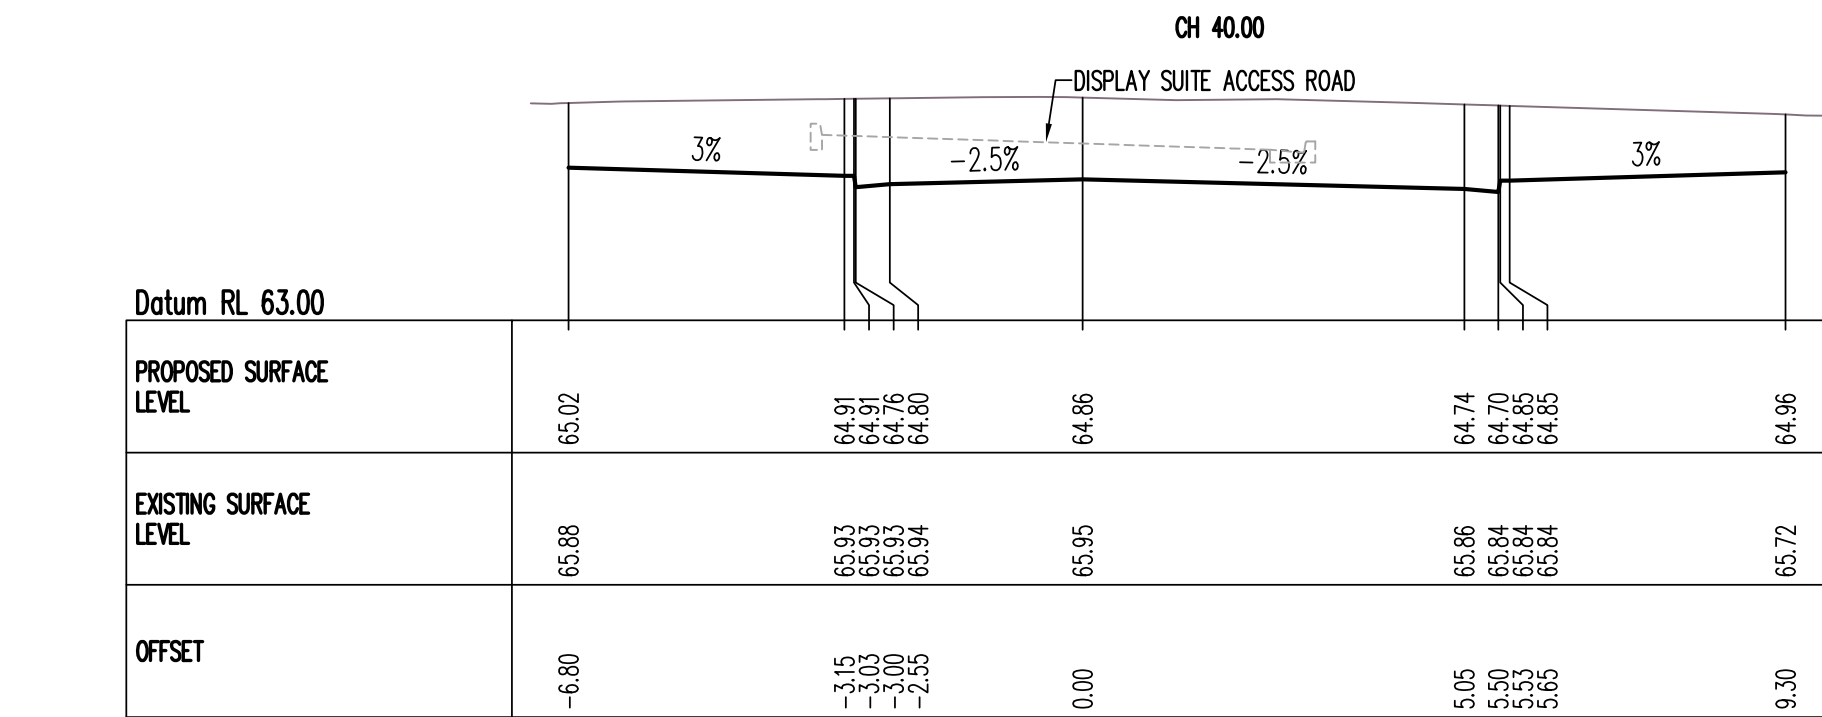
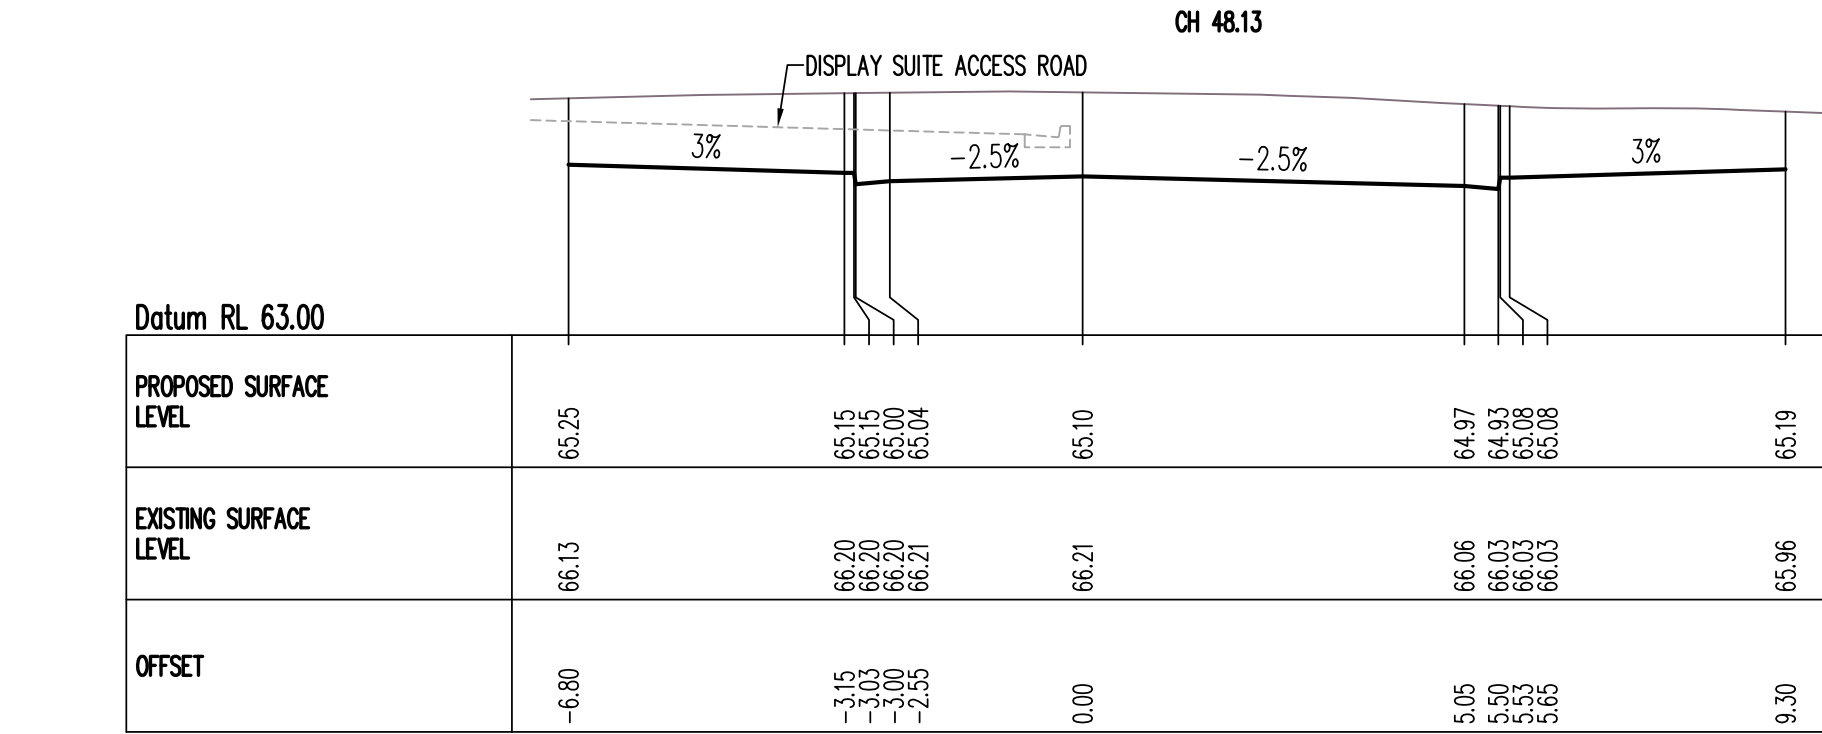
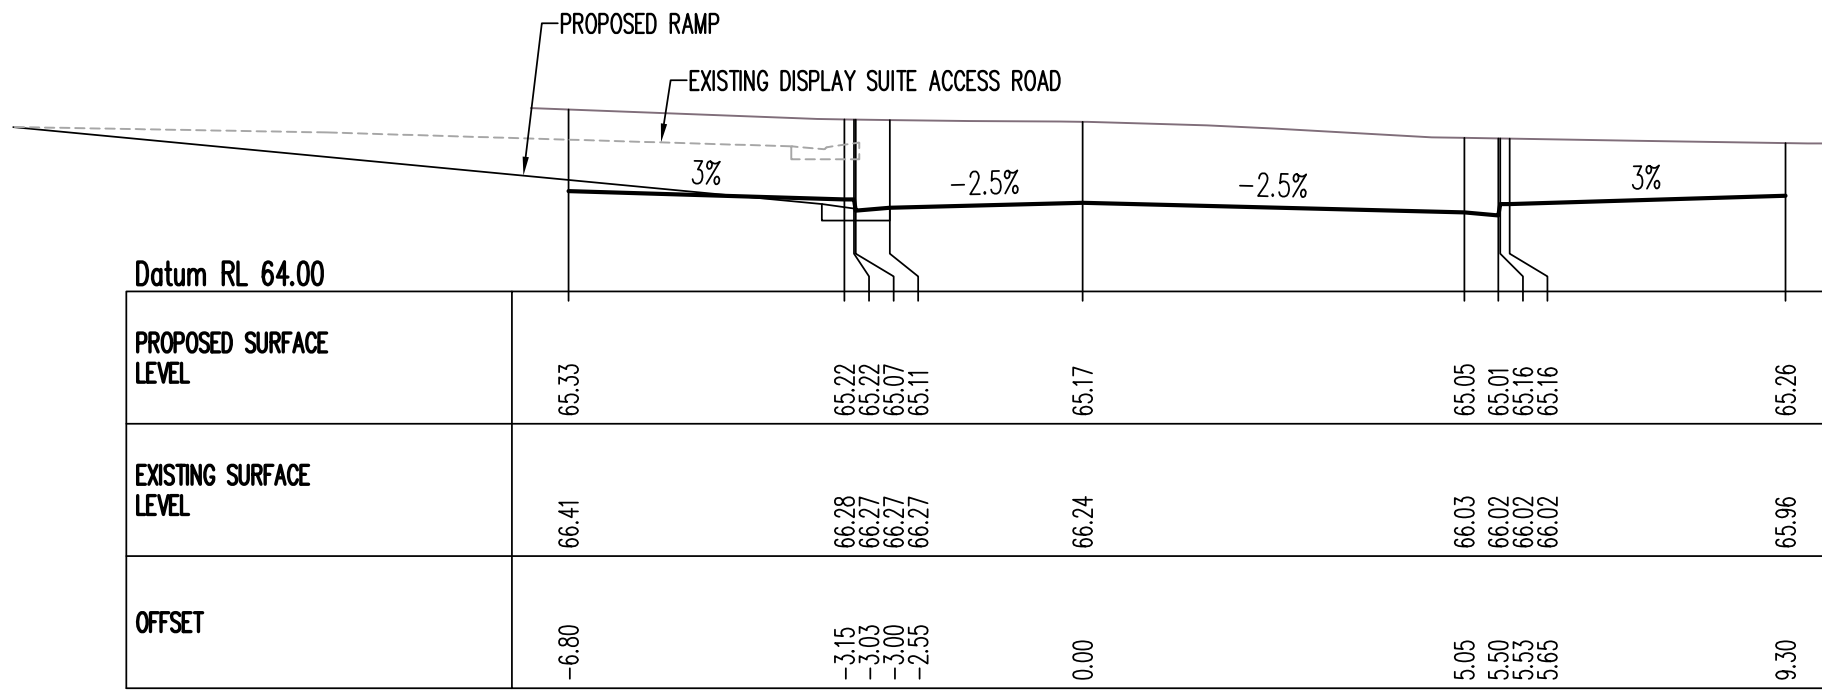
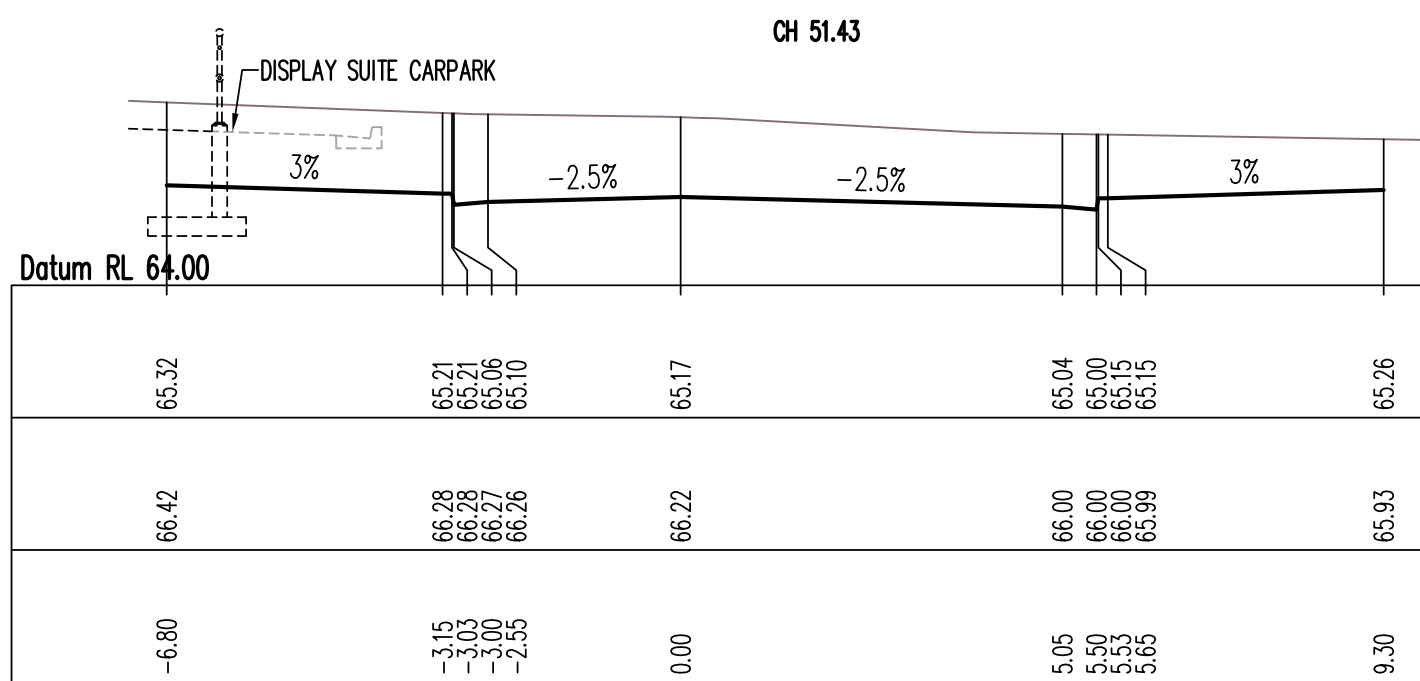
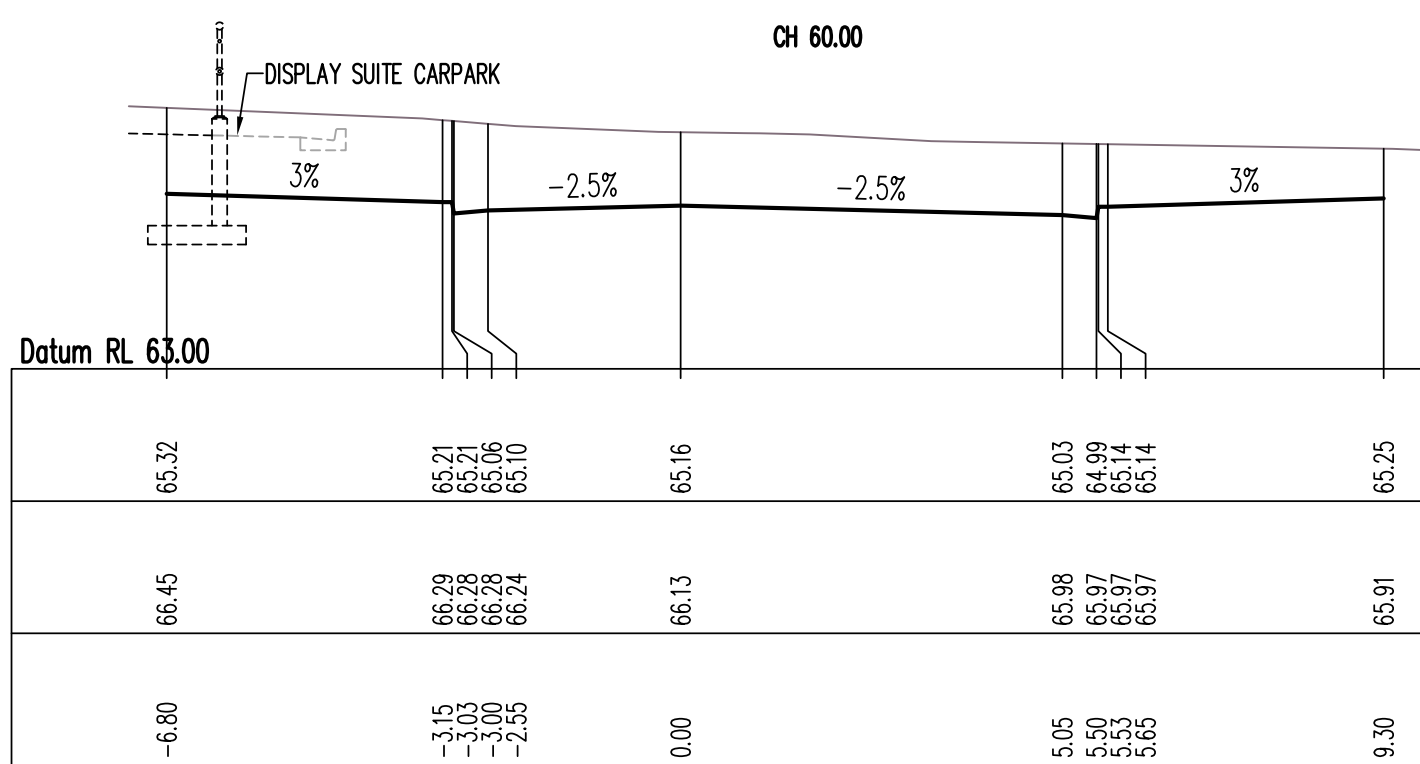
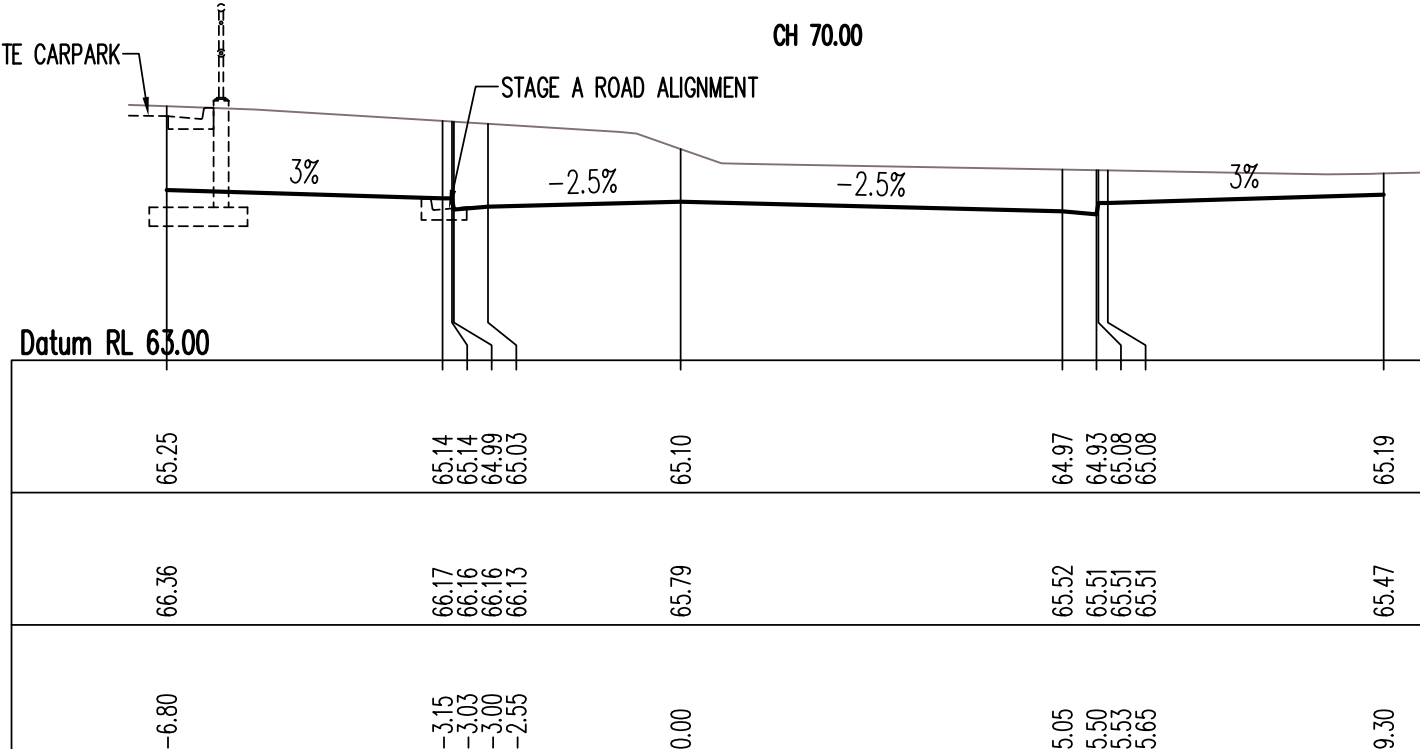
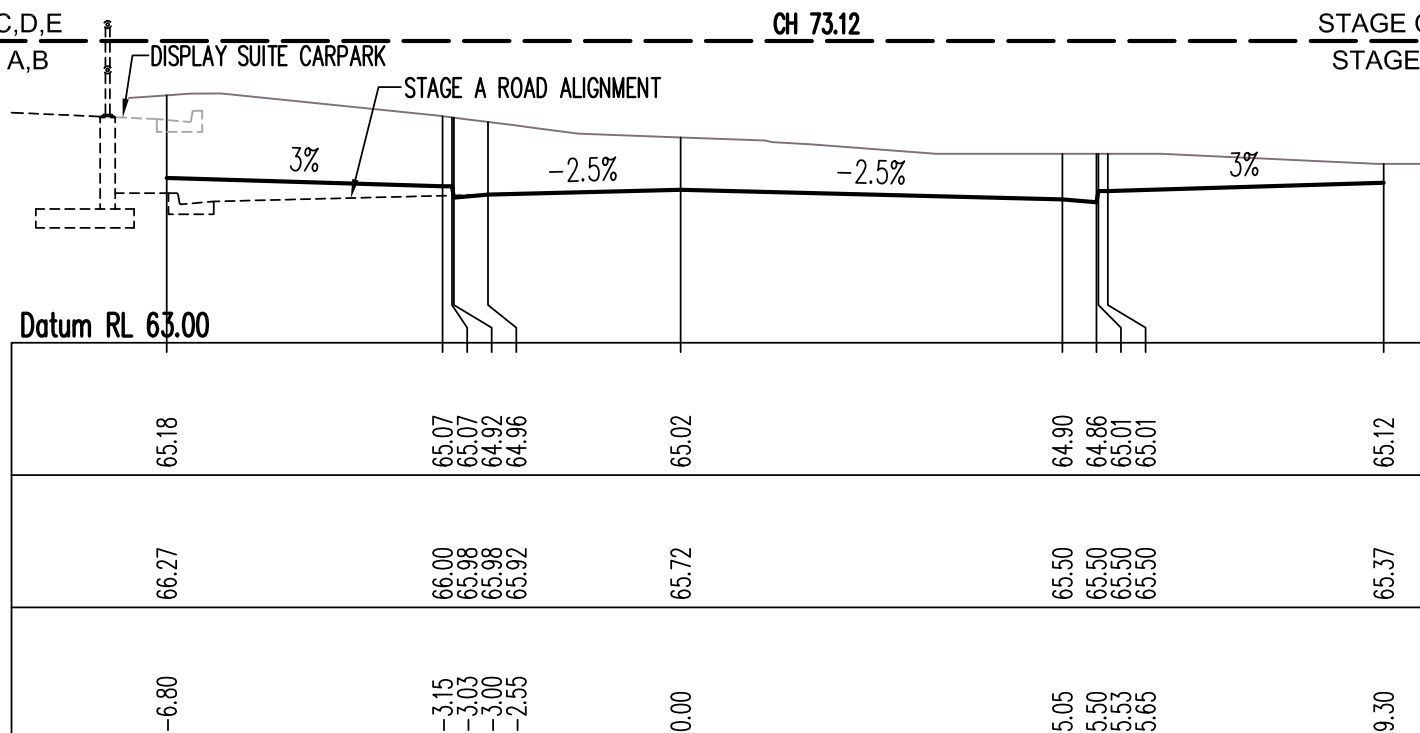
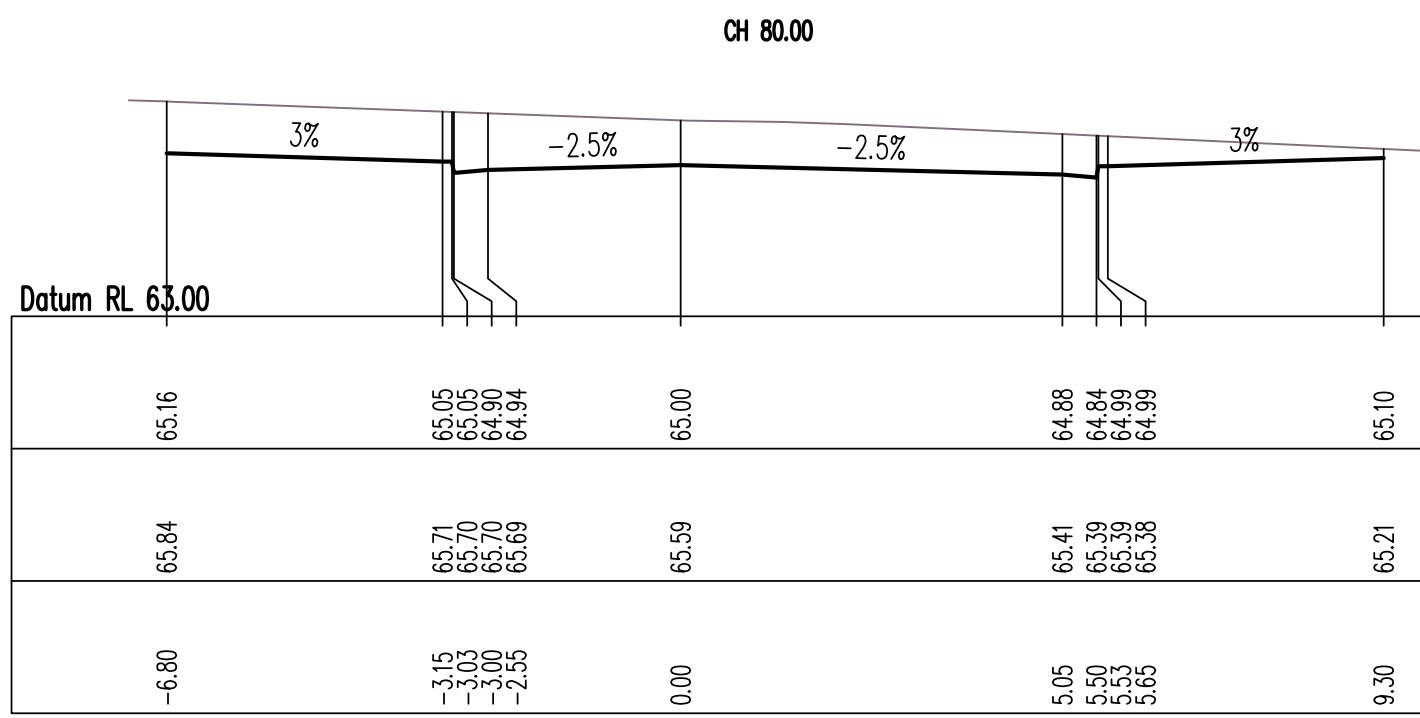
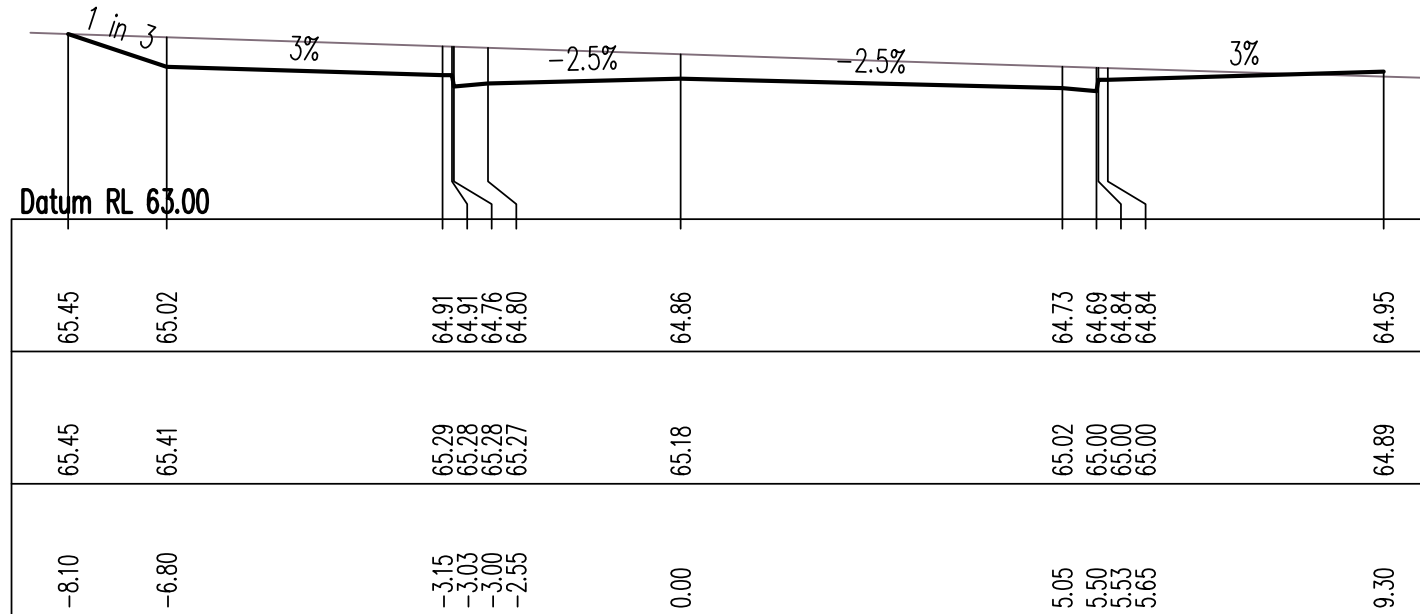
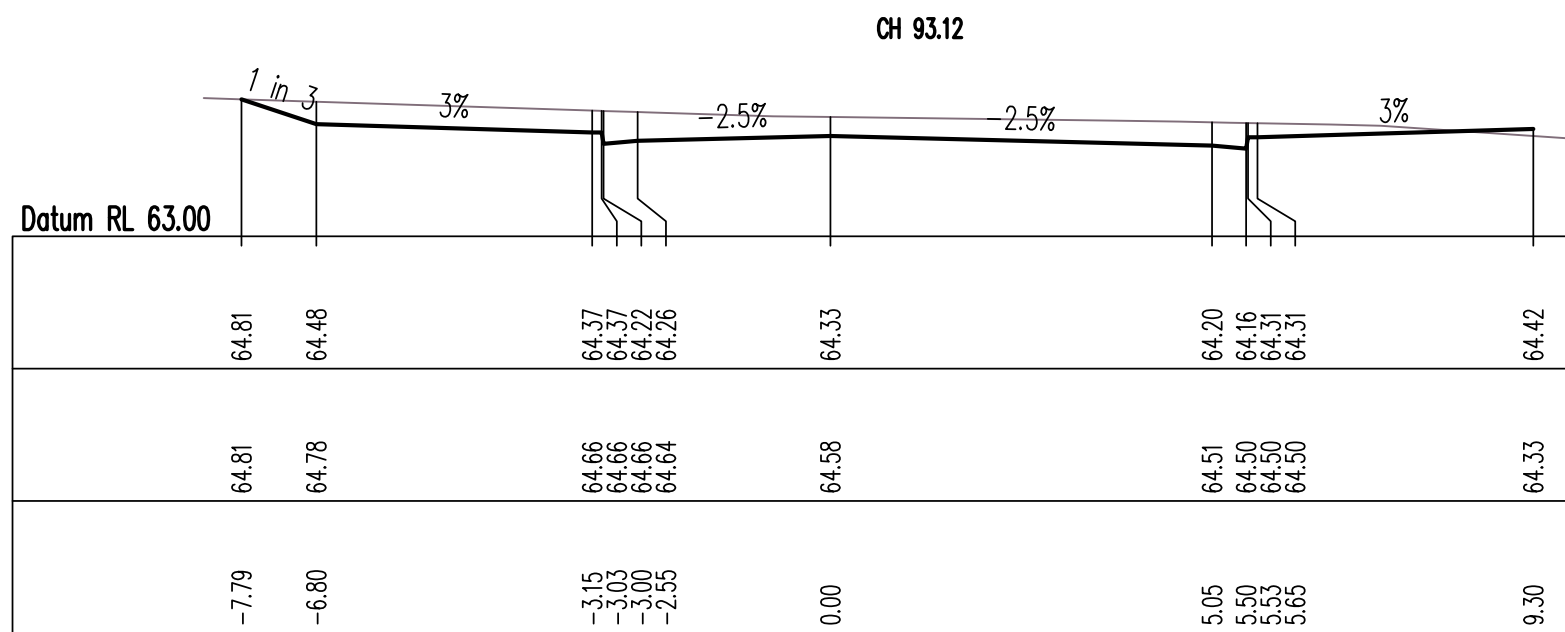
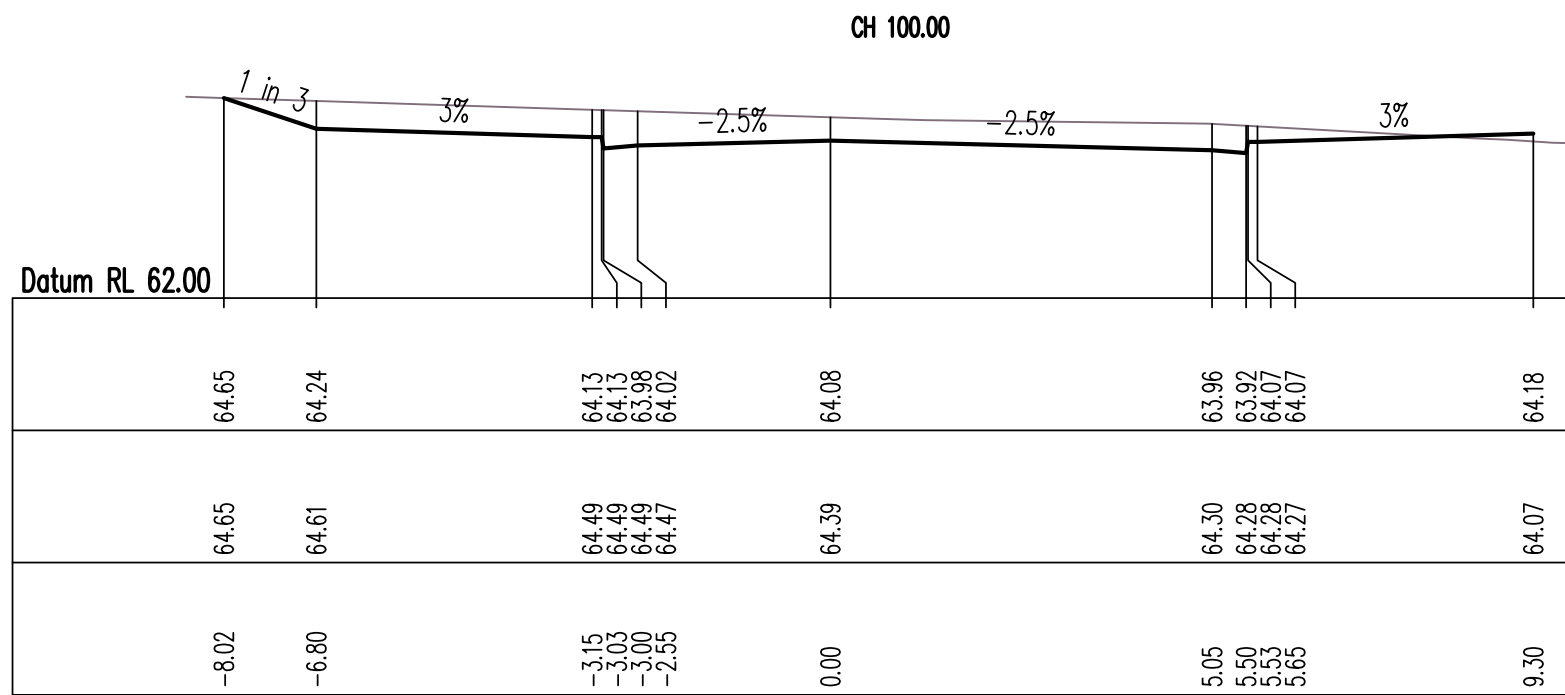
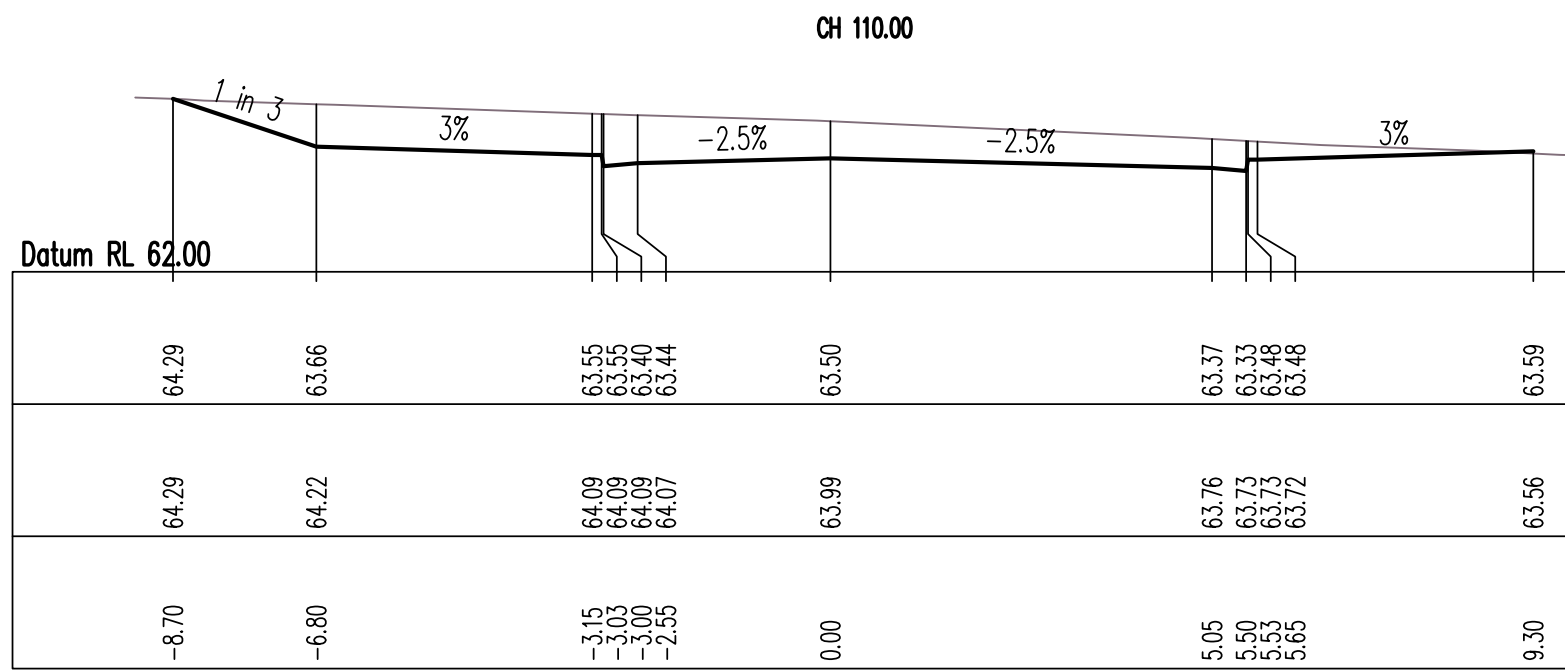


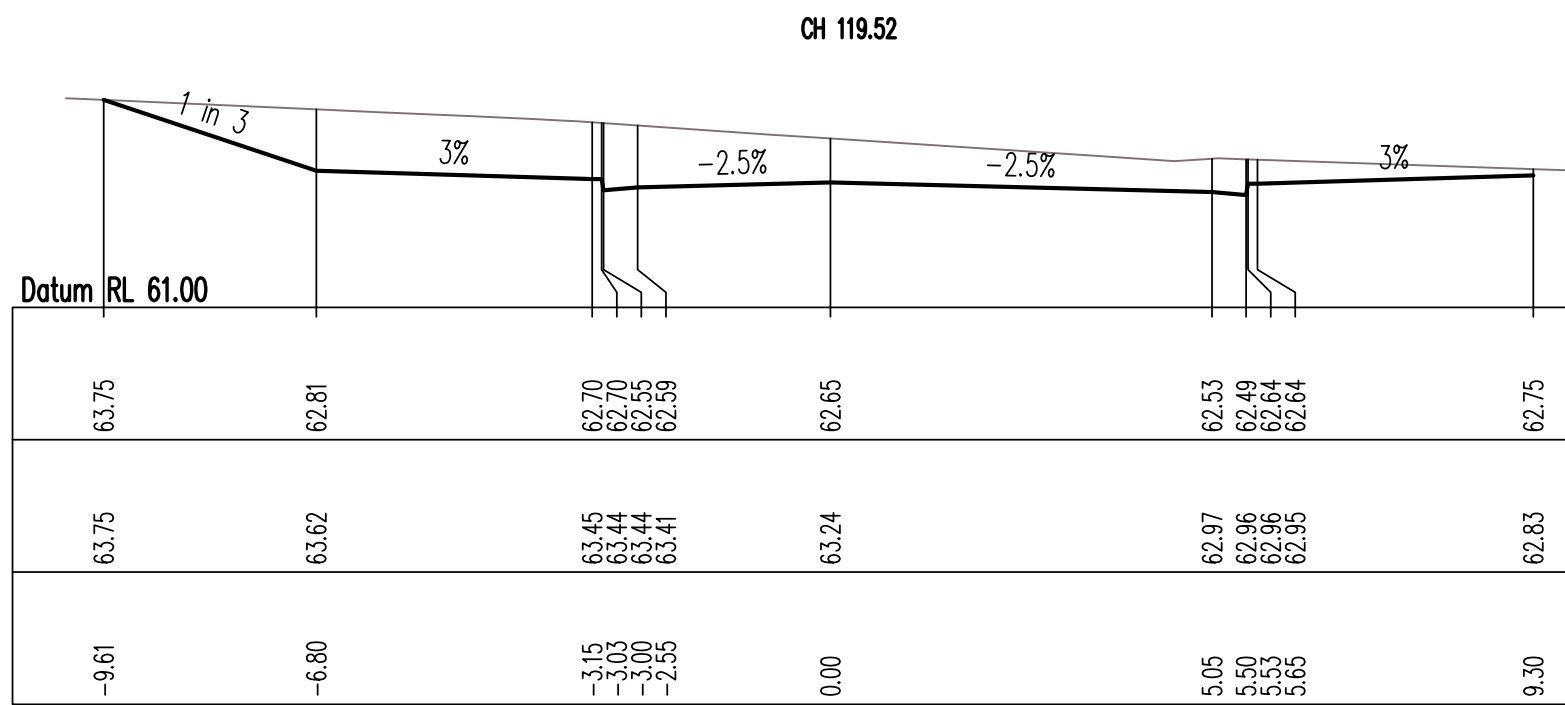





CH 20.00

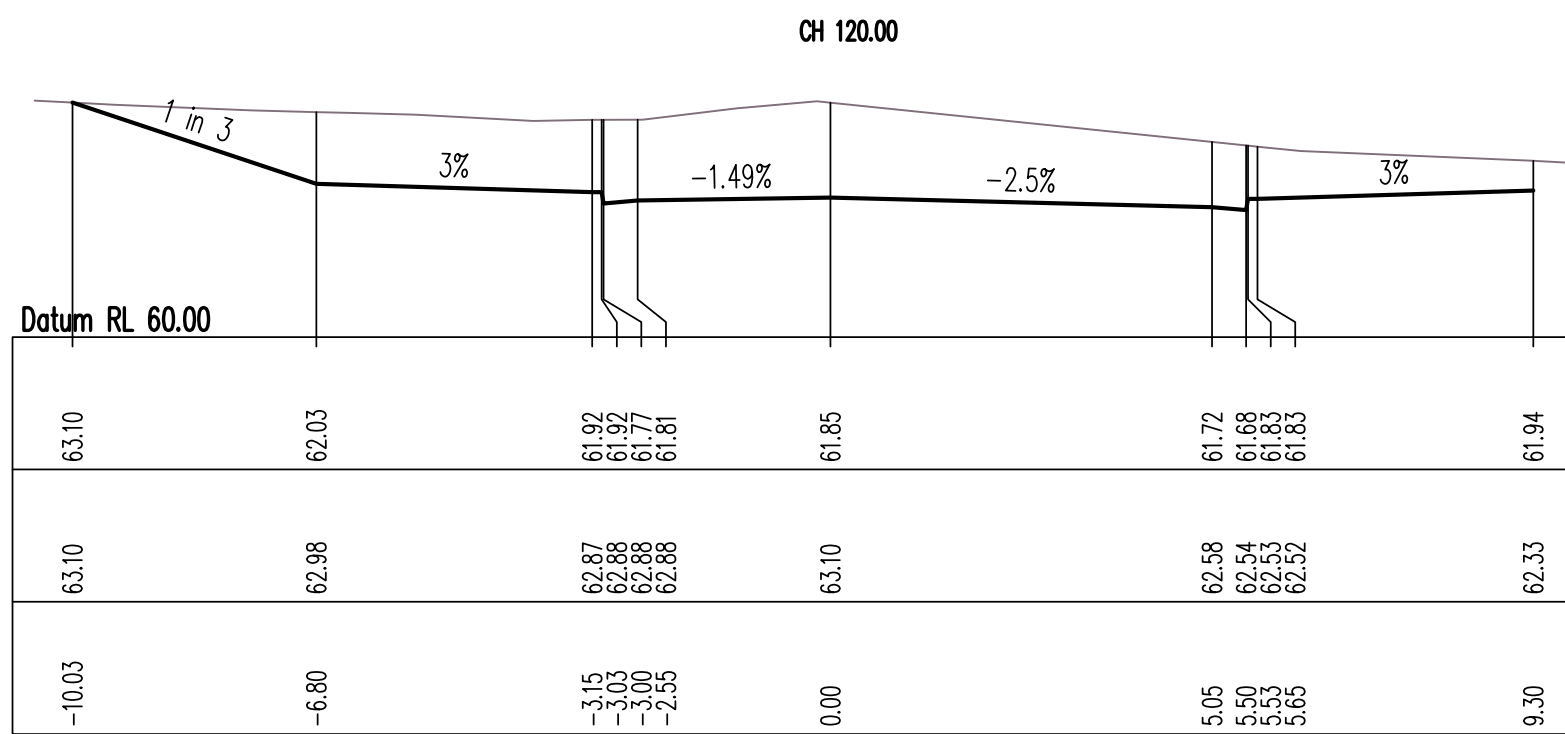

CH 50.00

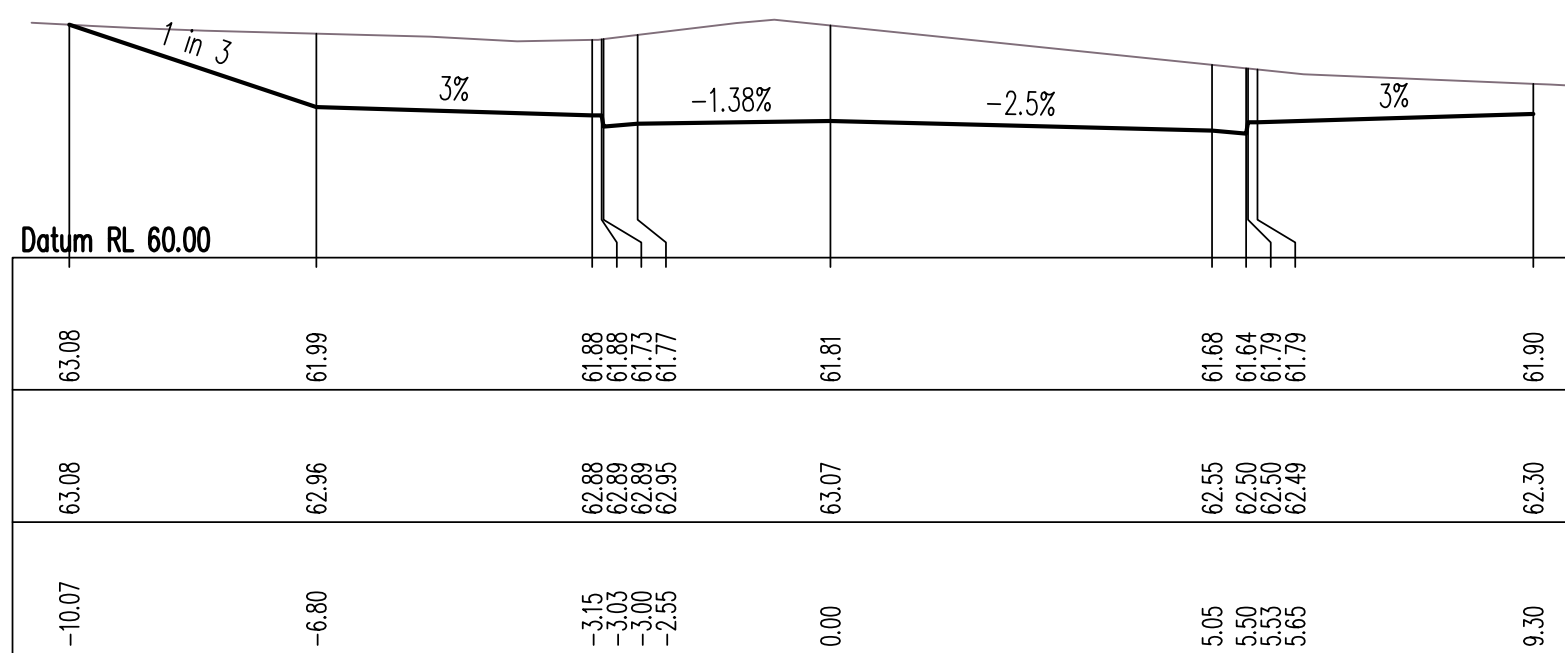

CH 90.00

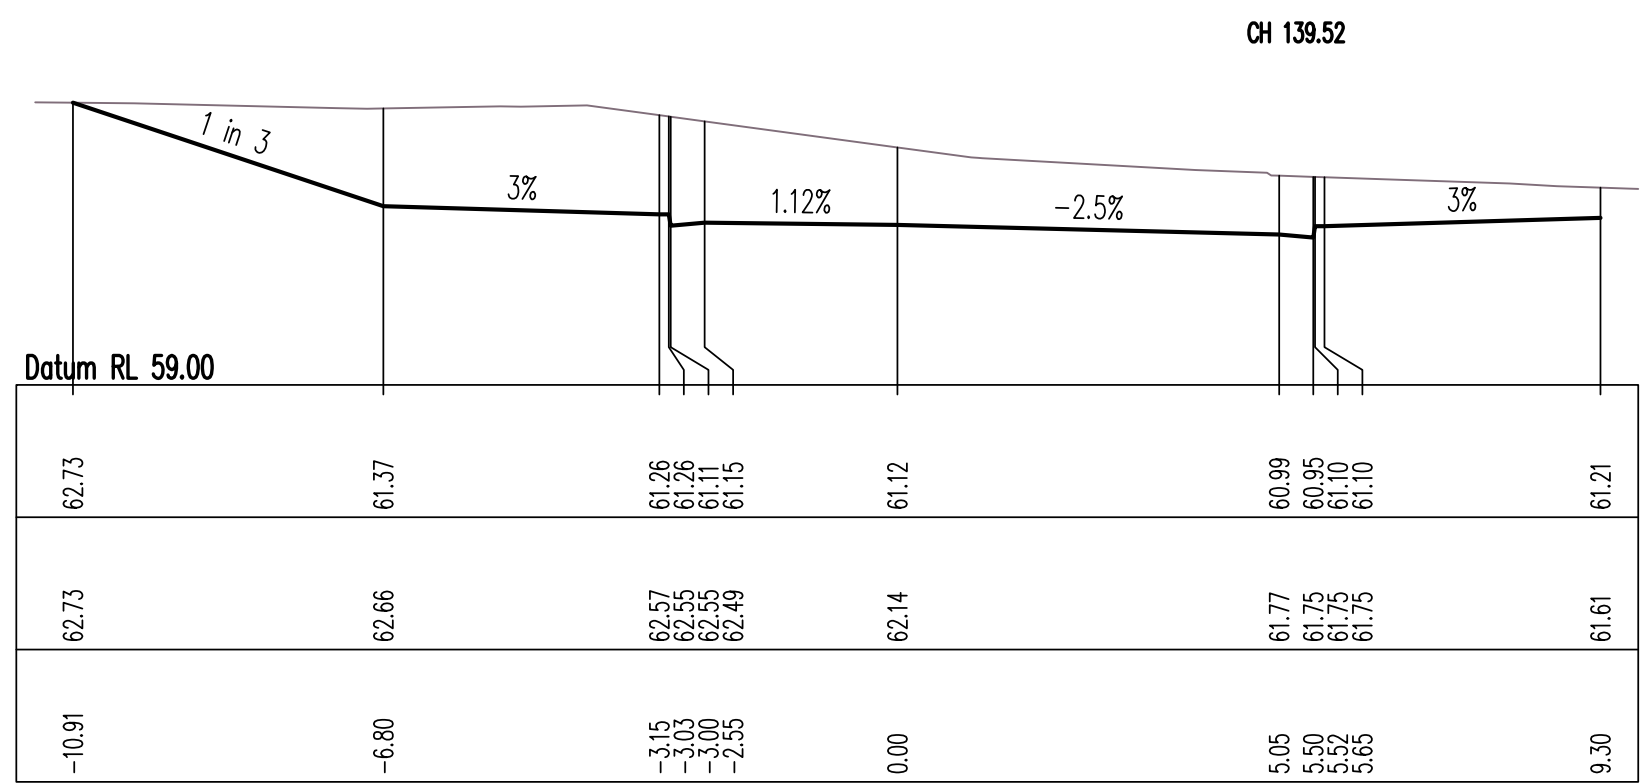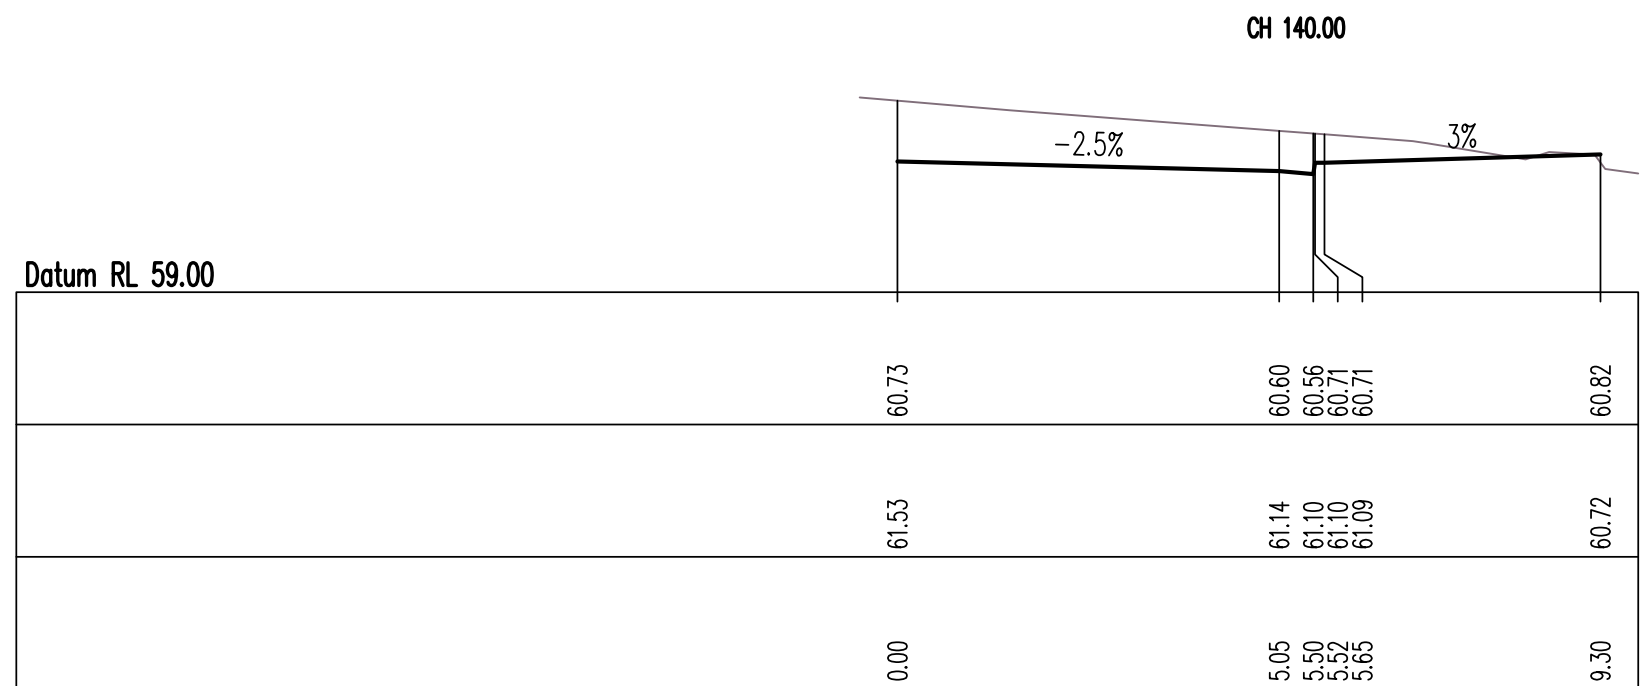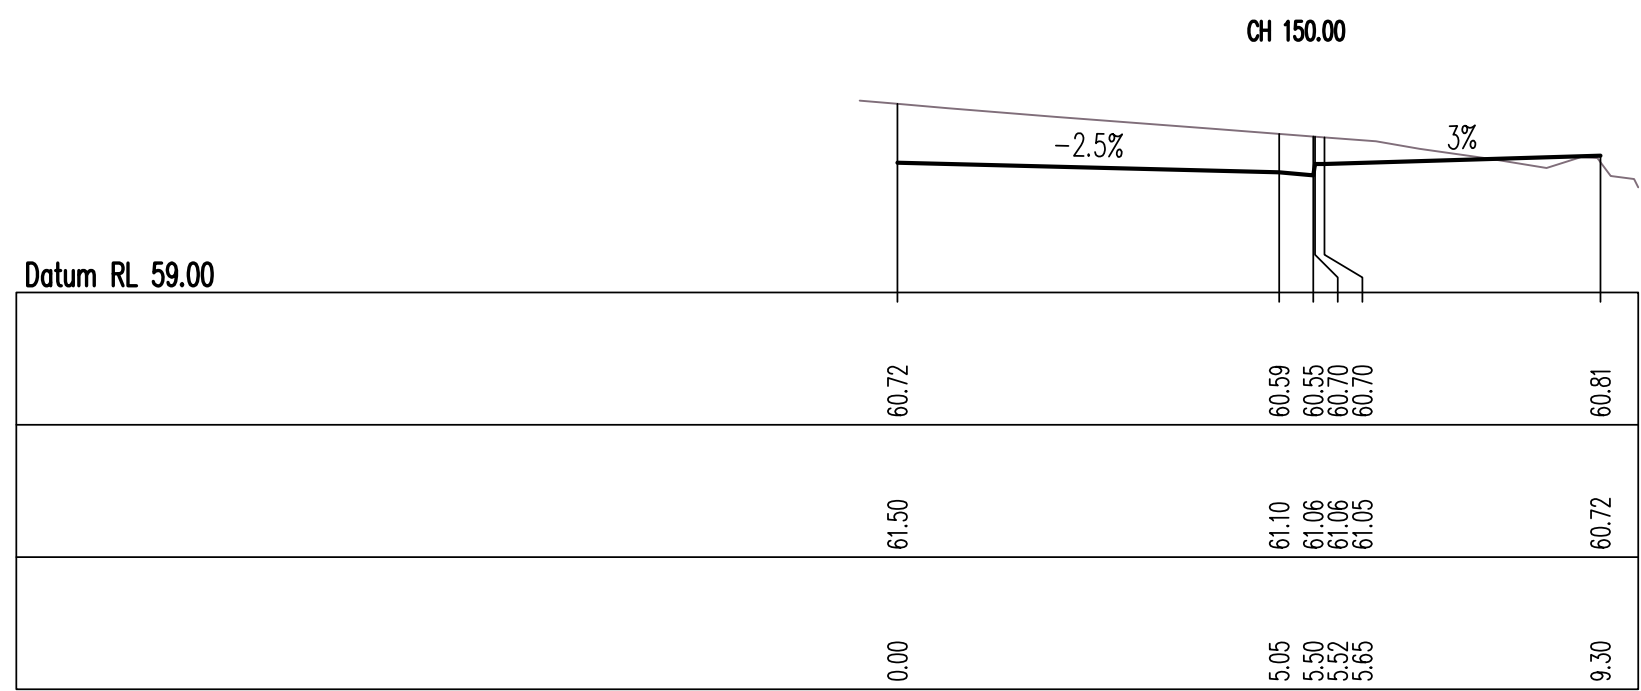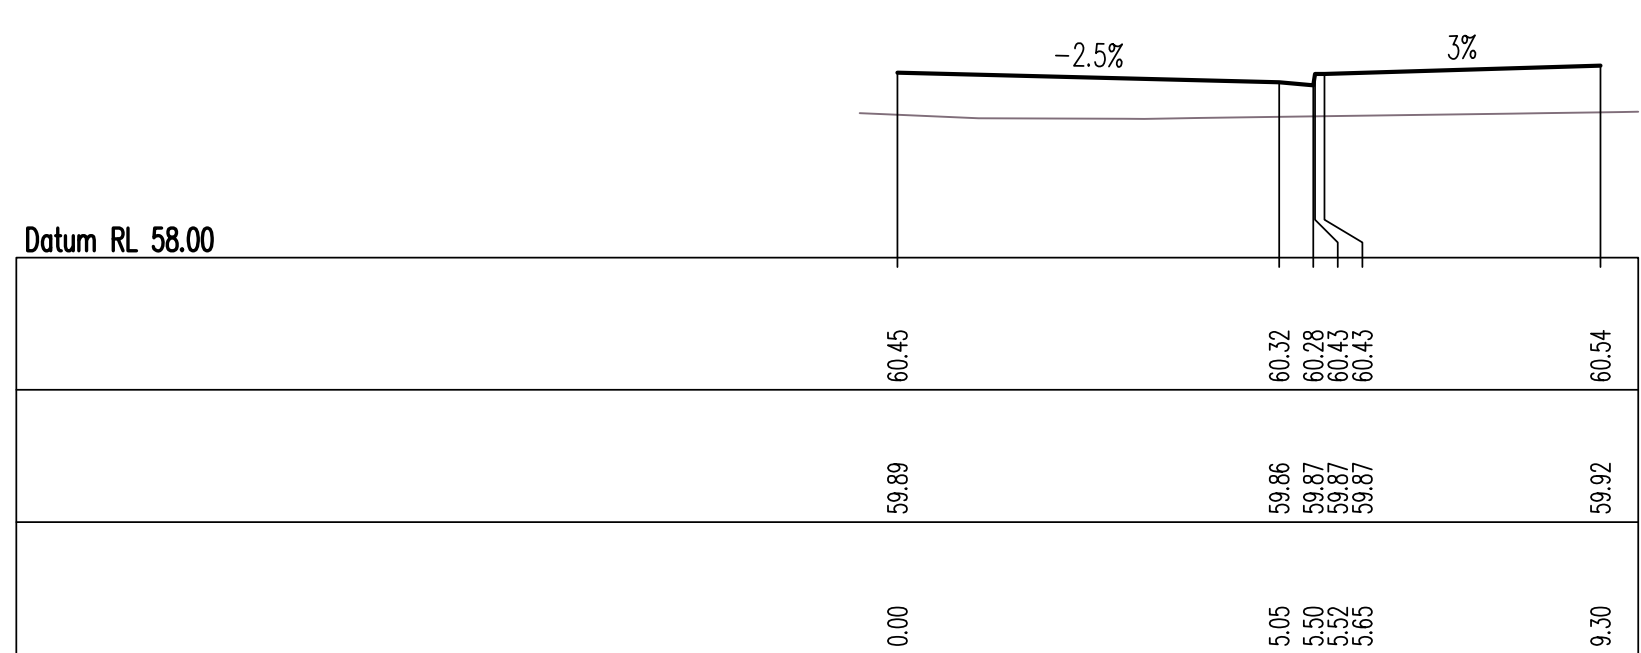

CH 130.00

NOTE:
ROAD ALIGNMENT,
GEOMETRY & PAVEMENT
HAVE BEEN DESIGNED TO
COMPLY WITH RYDE CITY
COUNCIL DEVELOPMENT
CRITERIA SECTION 4
PUBLIC CIVIL WORKS
GUIDE

B ISSUED FOR COUNCIL APPROVAL SB WW 29.11.11
A ISSUED FOR TENDER SB JB 16.11.11

Rev Description Eng Draft Date

Project

128 HERRING ROAD,
MACQUARIE PARK

Sheet Subject

ROAD CROSS SECTIONS

Architect
TURNER + ASSOCIATES
Level 1, 410 Crown Street,
Surry Hills NSW 2010

Client
TOGA GROUP PTY LTD
Level 5, 45 Jones Street, Ultimo NSW 2007
t 02 9356 1000 f 02 9356 1073

TaylorThomsonWhitting
Consulting Engineers
48 Chardos Street, St Leonards NSW 2065
T +61 2 9439 7288 F +61 2 9439 3146 Email: info@ttw.com.au
Taylor Thomson Whitting (NSW) Pty Ltd A.C.N. 113 535 337

Scale : B1

AS SHOWN DH

Job No 091679

Drawing No C108

Revision B

Plot File Created: Nov 29, 2011 - 2:45pm