




STAGE A,B,C,D,E
ROAD 1 LONGITUDINAL SECTION
SCALE 1:250 HORIZONTAL
1:250 VERTICAL

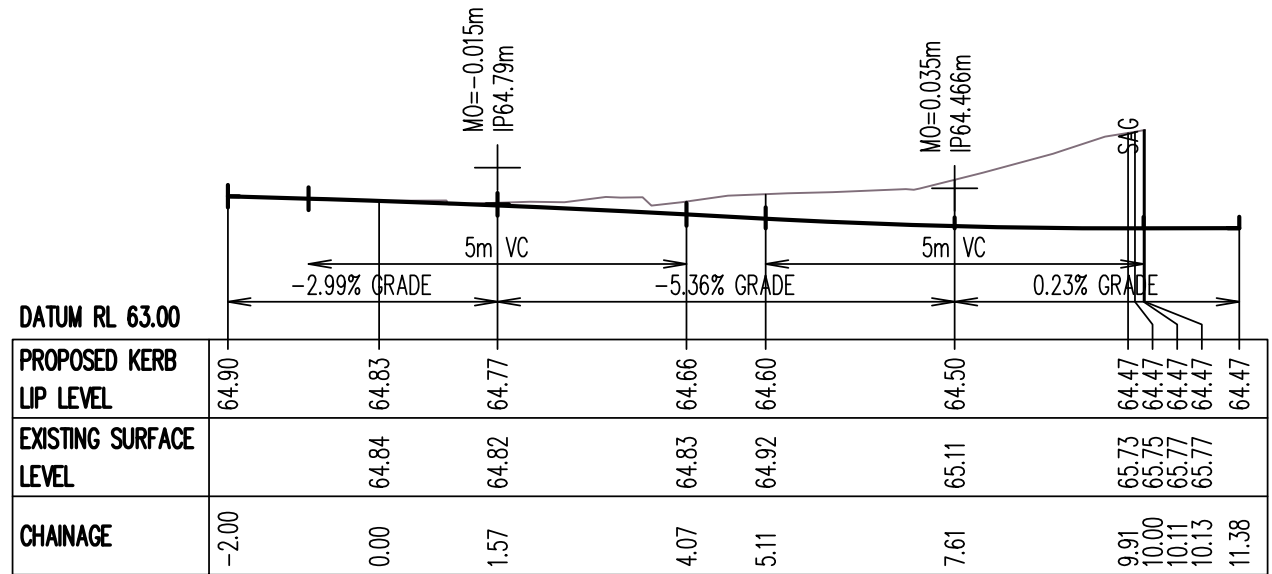


STAGE A,B,C,D,E
KERB RETURN (KRX)
SCALE 1:100 HORIZONTAL
1:100 VERTICAL

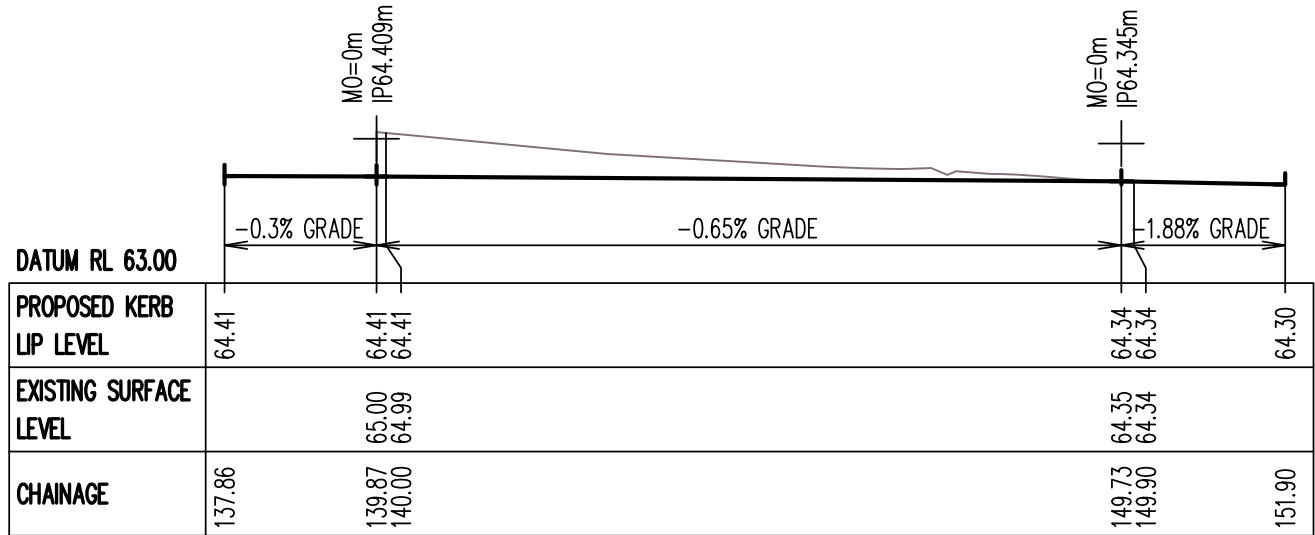

STAGE A,B,C,D,E
KERB RETURN (KRX)
SCALE 1:100 HORIZONTAL
1:100 VERTICAL

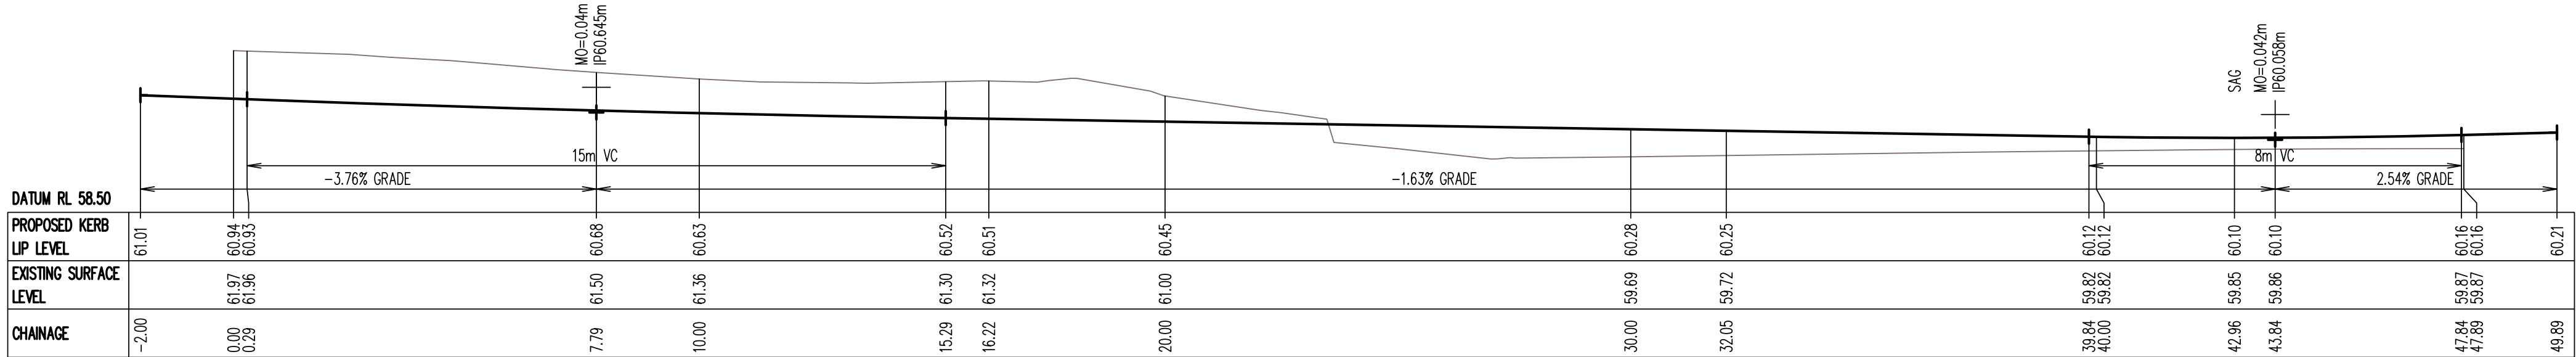

STAGE C,D,E
KERB RETURN (KRX)
SCALE 1:100 HORIZONTAL
1:100 VERTICAL

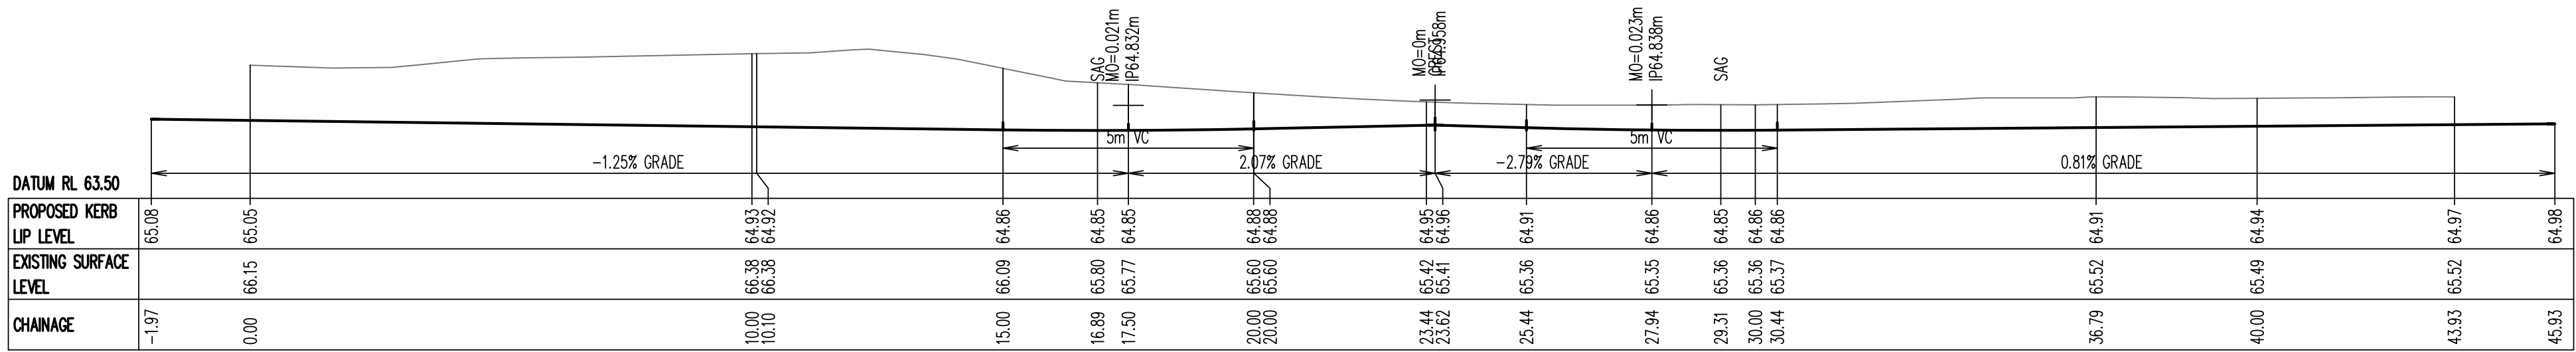

STAGE A,B
KERB RETURN (KRX)
SCALE 1:100 HORIZONTAL
1:100 VERTICAL

NOTE:
ROAD ALIGNMENT,
GEOMETRY & PAVEMENT
HAVE BEEN DESIGNED TO
COMPLY WITH RYDE CITY
COUNCIL DEVELOPMENT
CRITERIA SECTION 4
PUBLIC CIVIL WORKS
GUIDE

B	ISSUED FOR COUNCIL APPROVAL	SB	WW	29.11.11
A	ISSUED FOR TENDER	SB	JB	16.11.11

Project
**128 HERRING ROAD,
MACQUARIE PARK**

Sheet Subject
**ROAD LONG SECTIONS &
KERB RETURNS**

Architect
TURNER + ASSOCIATES
Level 1, 410 Crown Street,
Surry Hills NSW 2010

Client
TOGA GROUP PTY LTD
Level 5, 45 Jones Street, Ultimo NSW 2007
t 02 9356 1000 f 02 9356 1073

TaylorThomsonWhitting
Consulting Engineers
48 Chardos Street, St Leonards NSW 2055
T: +61 2 9433 7288 F: +61 2 9433 3146 Email: info@ttw.com.au
Taylor Thomson Whitting (NSW) Pty Ltd A.C.N. 113 535 377

Scale : B1
AS SHOWN
Job No:
091679
Plot File Created: Nov 29, 2011 - 2:43pm

Drawn
JB
Drawing No:
C107
Pty Ltd

Authorised
JB
Revision:
B

ISSUE FOR TENDER ONLY
NOT TO BE USED FOR CONSTRUCTION