

ADDITIONAL SHADOW DIAGRAMS MORNING STUDIES FOR MANLY VILLAGE PUBLIC SCHOOL PLAYGROUND :

PROPOSED SHADOWS, WINTER SOLSTICE 21 JUNE, 8:00AM TO 9:30AM (15 MIN INTERVALS)

PROPOSED SHADOWS, PRE WINTER SOLSTICE 14 JUNE, 8:00AM TO 9:30AM (15 MIN INTERVALS)

PROPOSED SHADOWS, POST WINTER SOLSTICE 28 JUNE, 8:00AM TO 9:30AM (15 MIN INTERVALS)

EXISTING SHADOWS, WINTER SOLSTICE 21 JUNE, 8:00AM TO 9:30AM (15 MIN INTERVALS)


EXISTING SHADOWS, PRE WINTER SOLSTICE 14 JUNE, 8:00AM TO 9:30AM (15 MIN INTERVALS)

EXISTING SHADOWS, POST WINTER SOLSTICE 28 JUNE, 8:00AM TO 9:30AM (15 MIN INTERVALS)

SHADOW DIAGRAMS - WINTER SOLSTICE 21 JUNE

Architecture
Urban Design
Planning
Interior Architecture

————— DENOTES LINE OF EXISTING SHADOW TO
MANLY VILLAGE SCHOOL PLAYGROUND

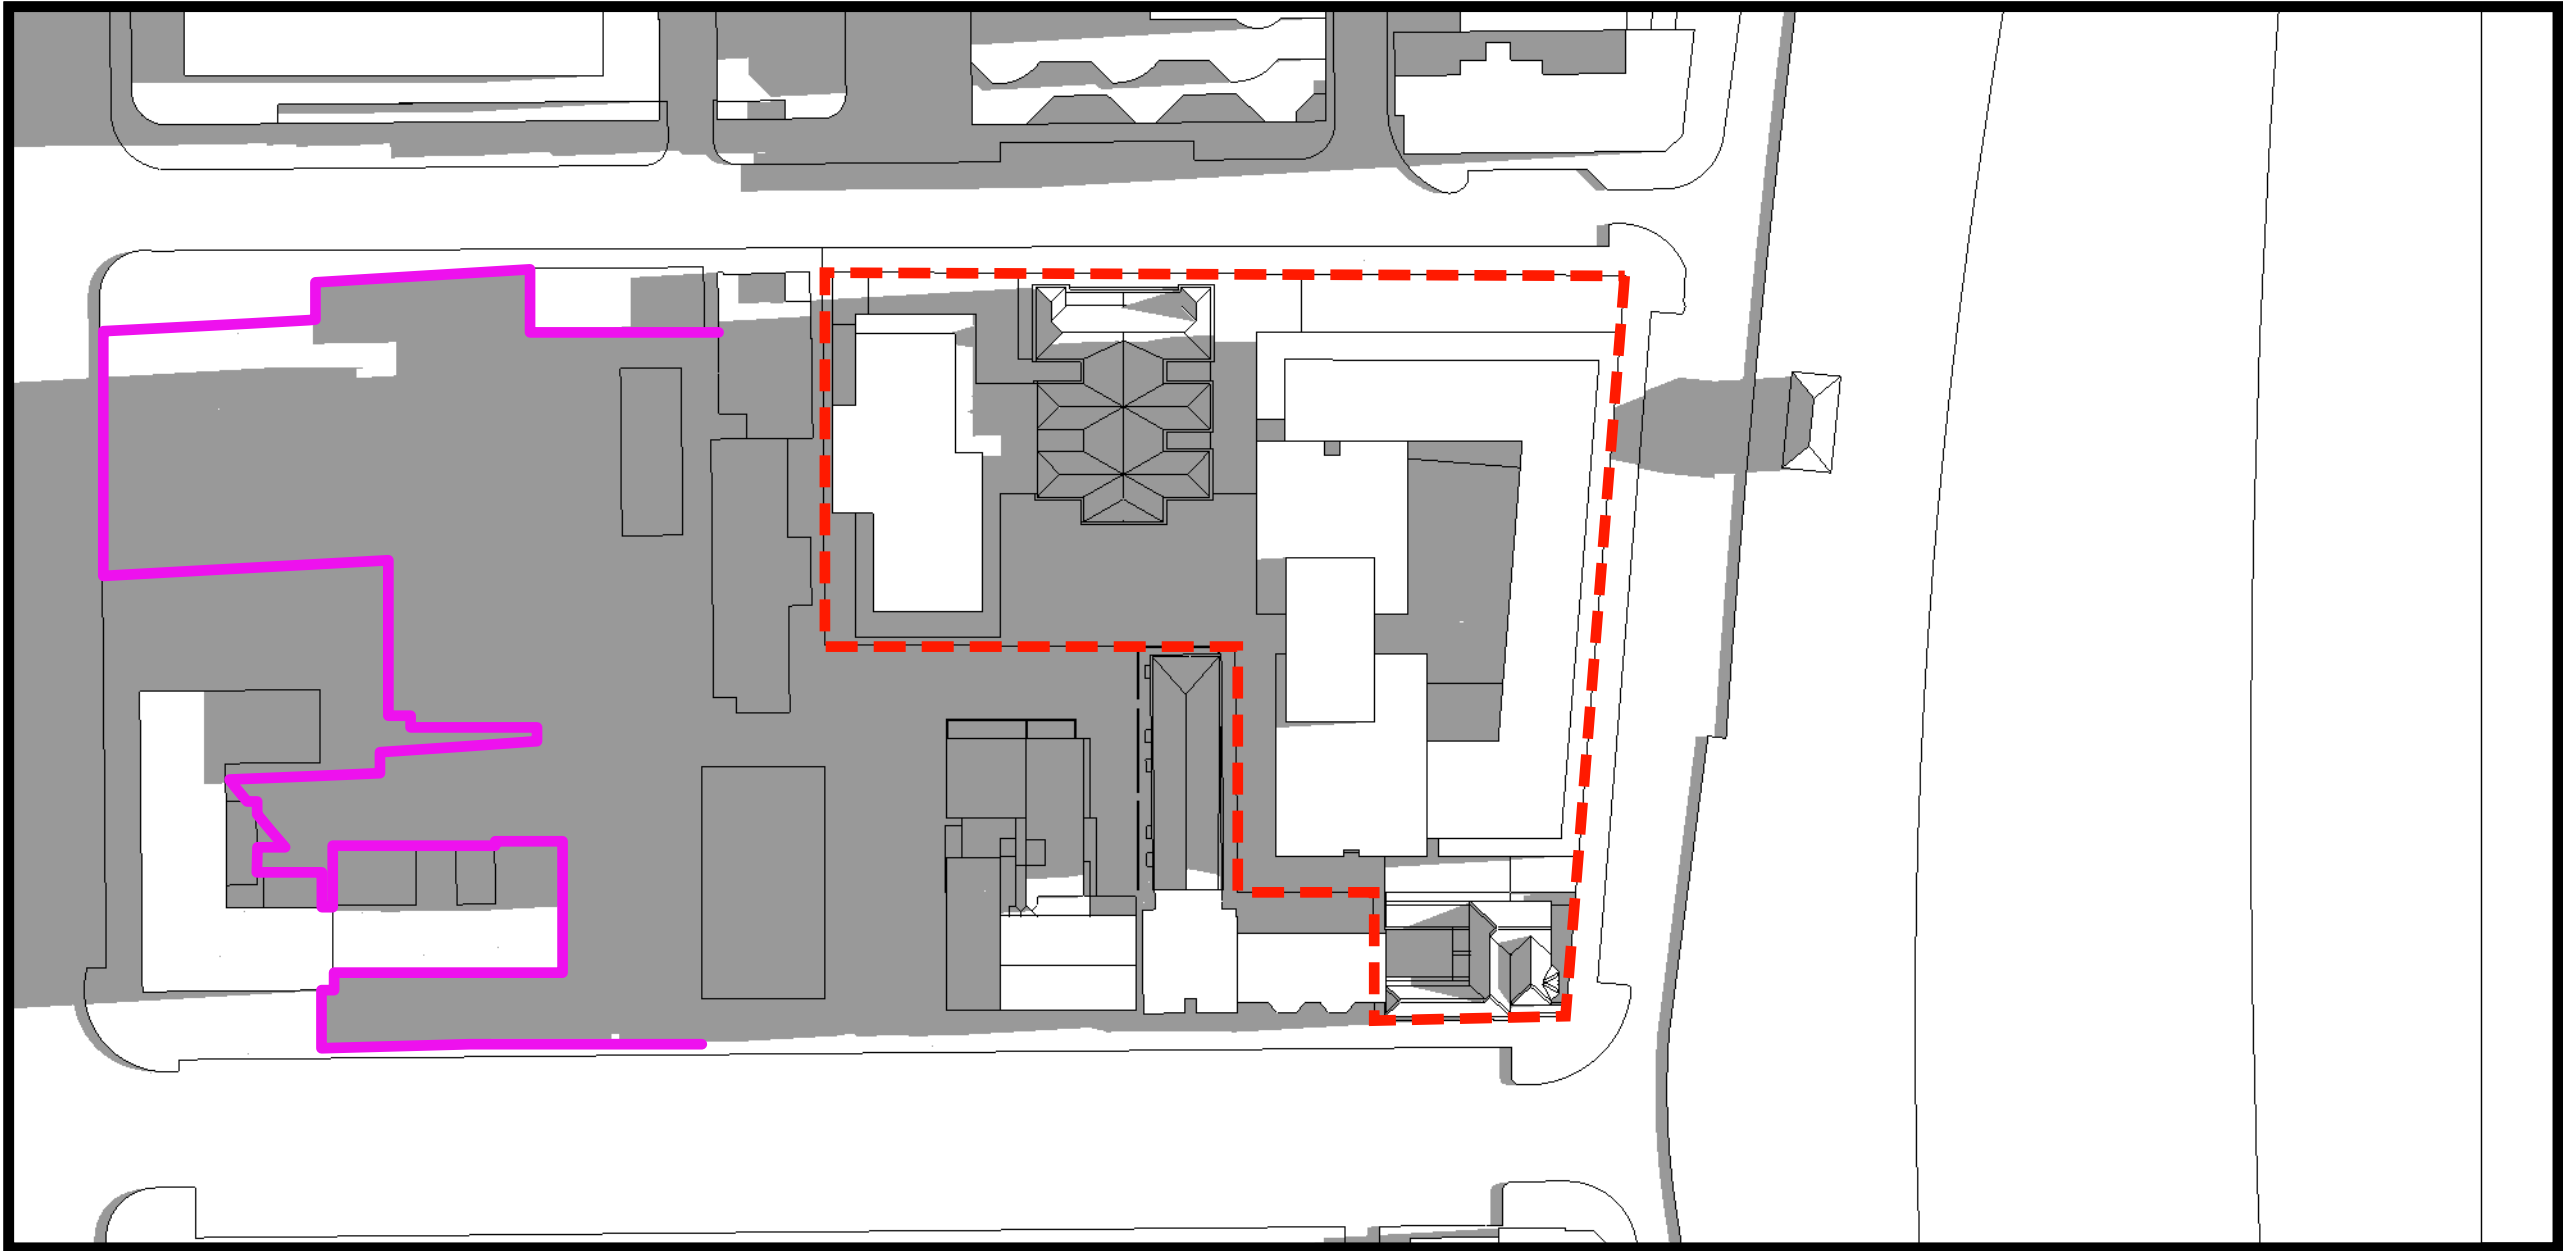


PROPOSED SHADOWS 8:00AM


SHADOW DIAGRAMS - WINTER SOLSTICE 21 JUNE

Architecture
Urban Design
Planning
Interior Architecture

————— DENOTES LINE OF EXISTING SHADOW TO
MANLY VILLAGE SCHOOL PLAYGROUND

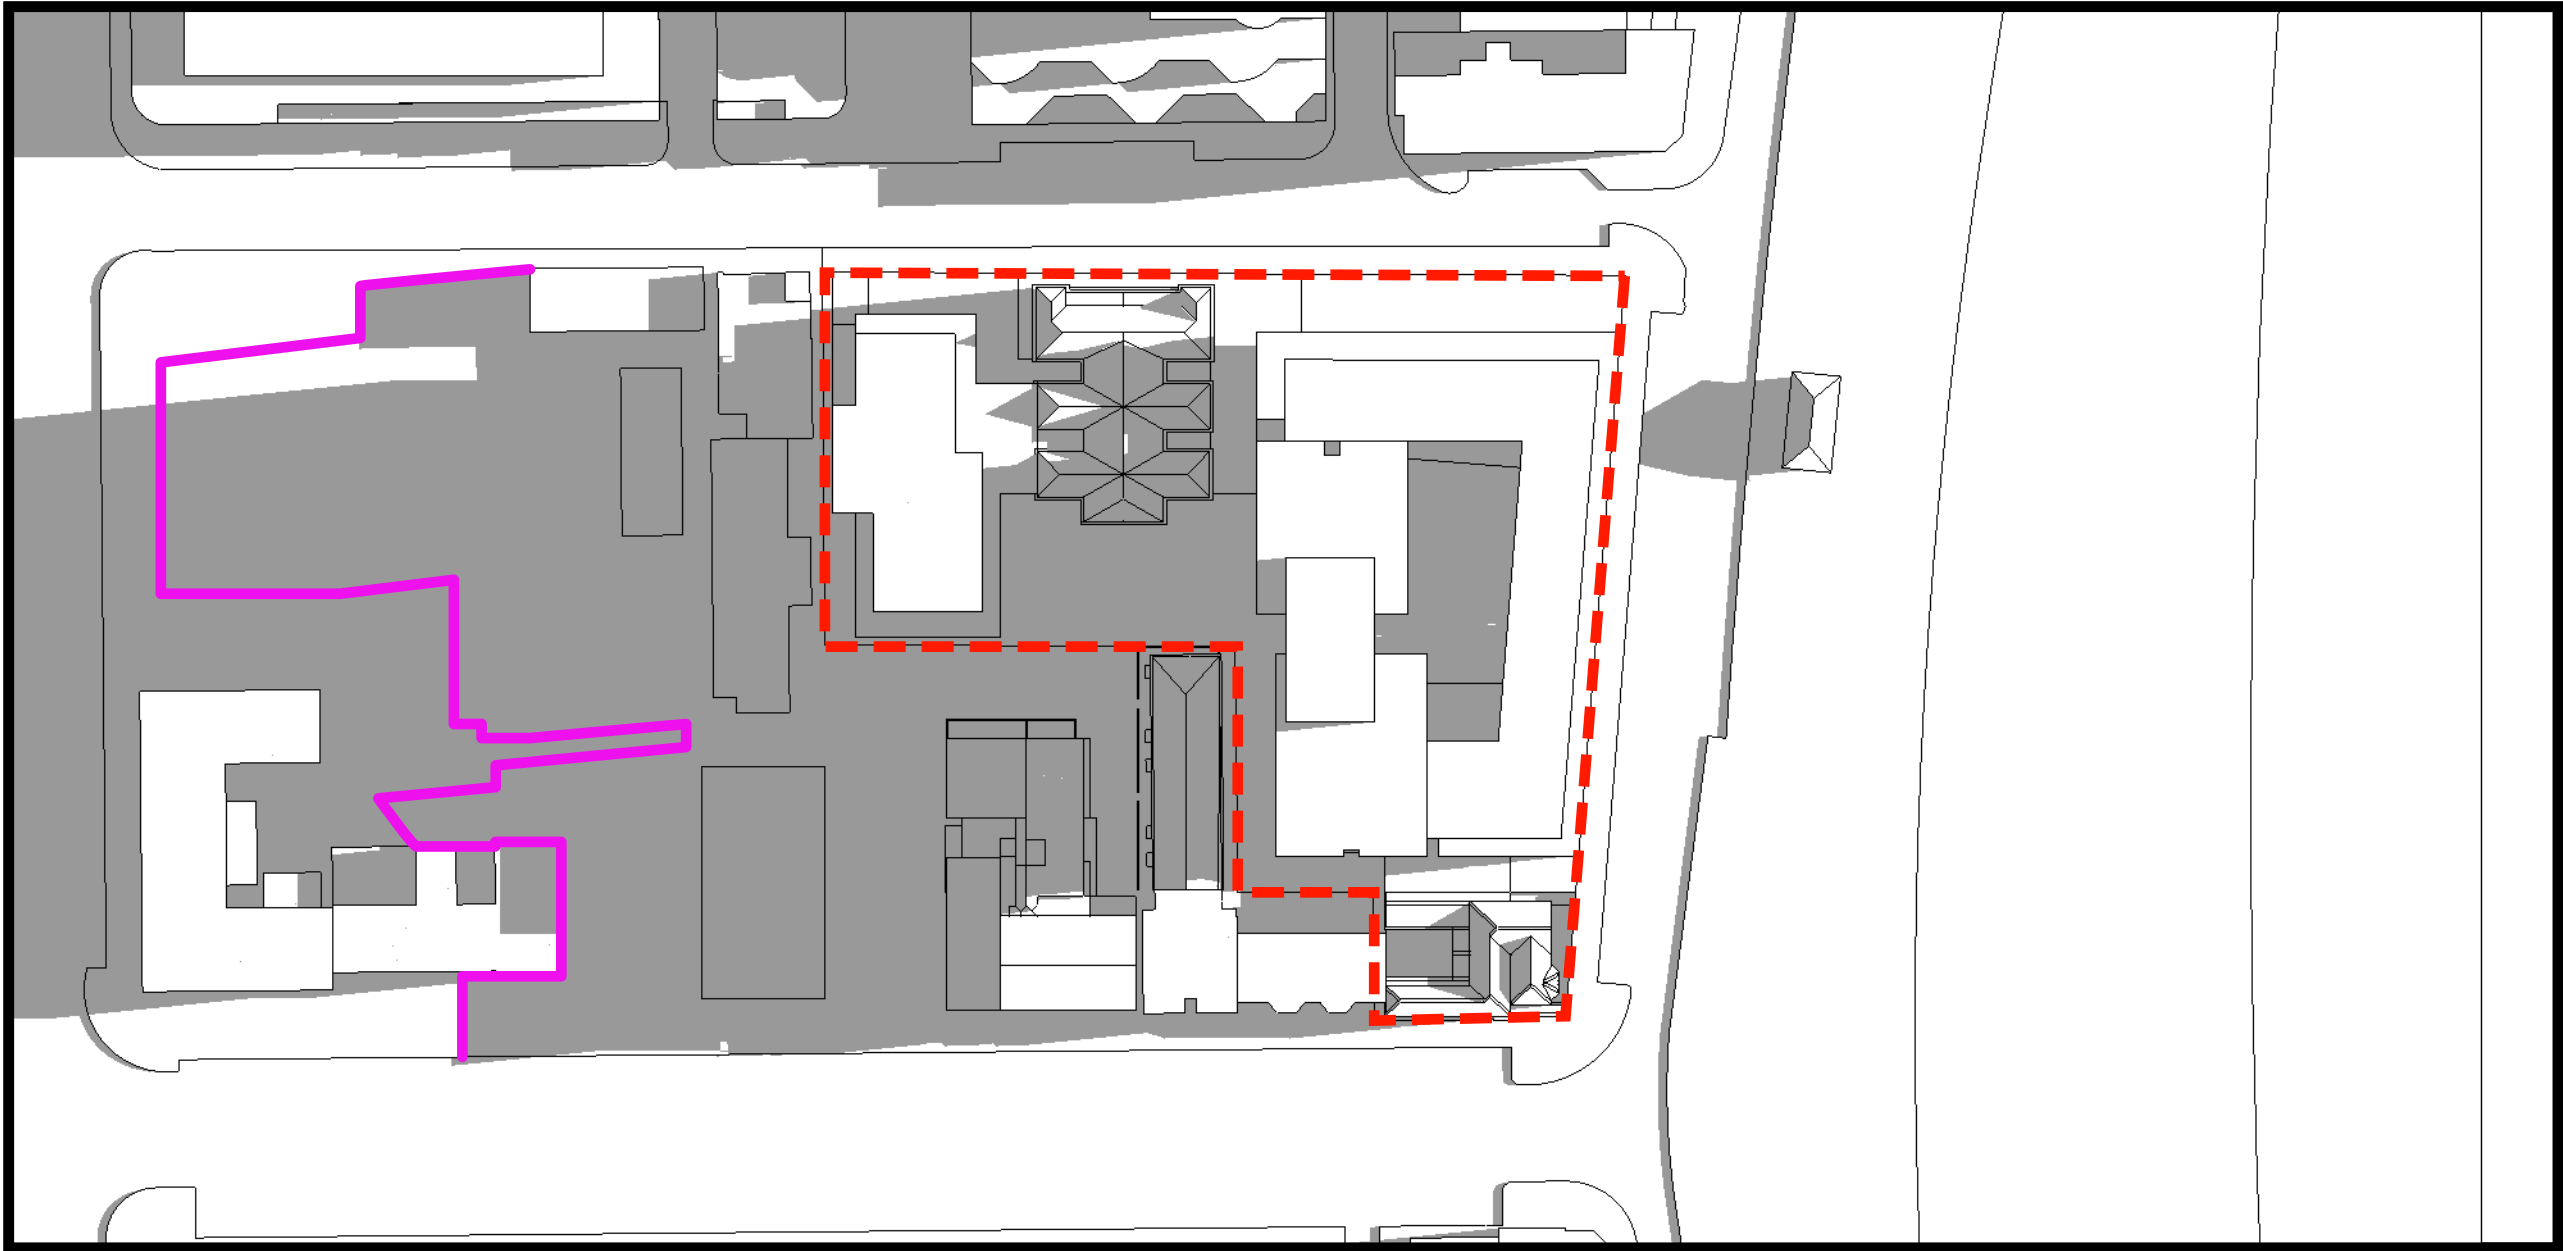

PROPOSED SHADOWS 8:15 AM

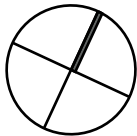


SHADOW DIAGRAMS - WINTER SOLSTICE 21 JUNE

Architecture
Urban Design
Planning
Interior Architecture

————— DENOTES LINE OF EXISTING SHADOW TO
MANLY VILLAGE SCHOOL PLAYGROUND




PROPOSED SHADOWS 8:30 AM

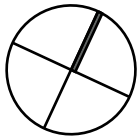


SHADOW DIAGRAMS - WINTER SOLSTICE 21 JUNE

Architecture
Urban Design
Planning
Interior Architecture

————— DENOTES LINE OF EXISTING SHADOW TO
MANLY VILLAGE SCHOOL PLAYGROUND

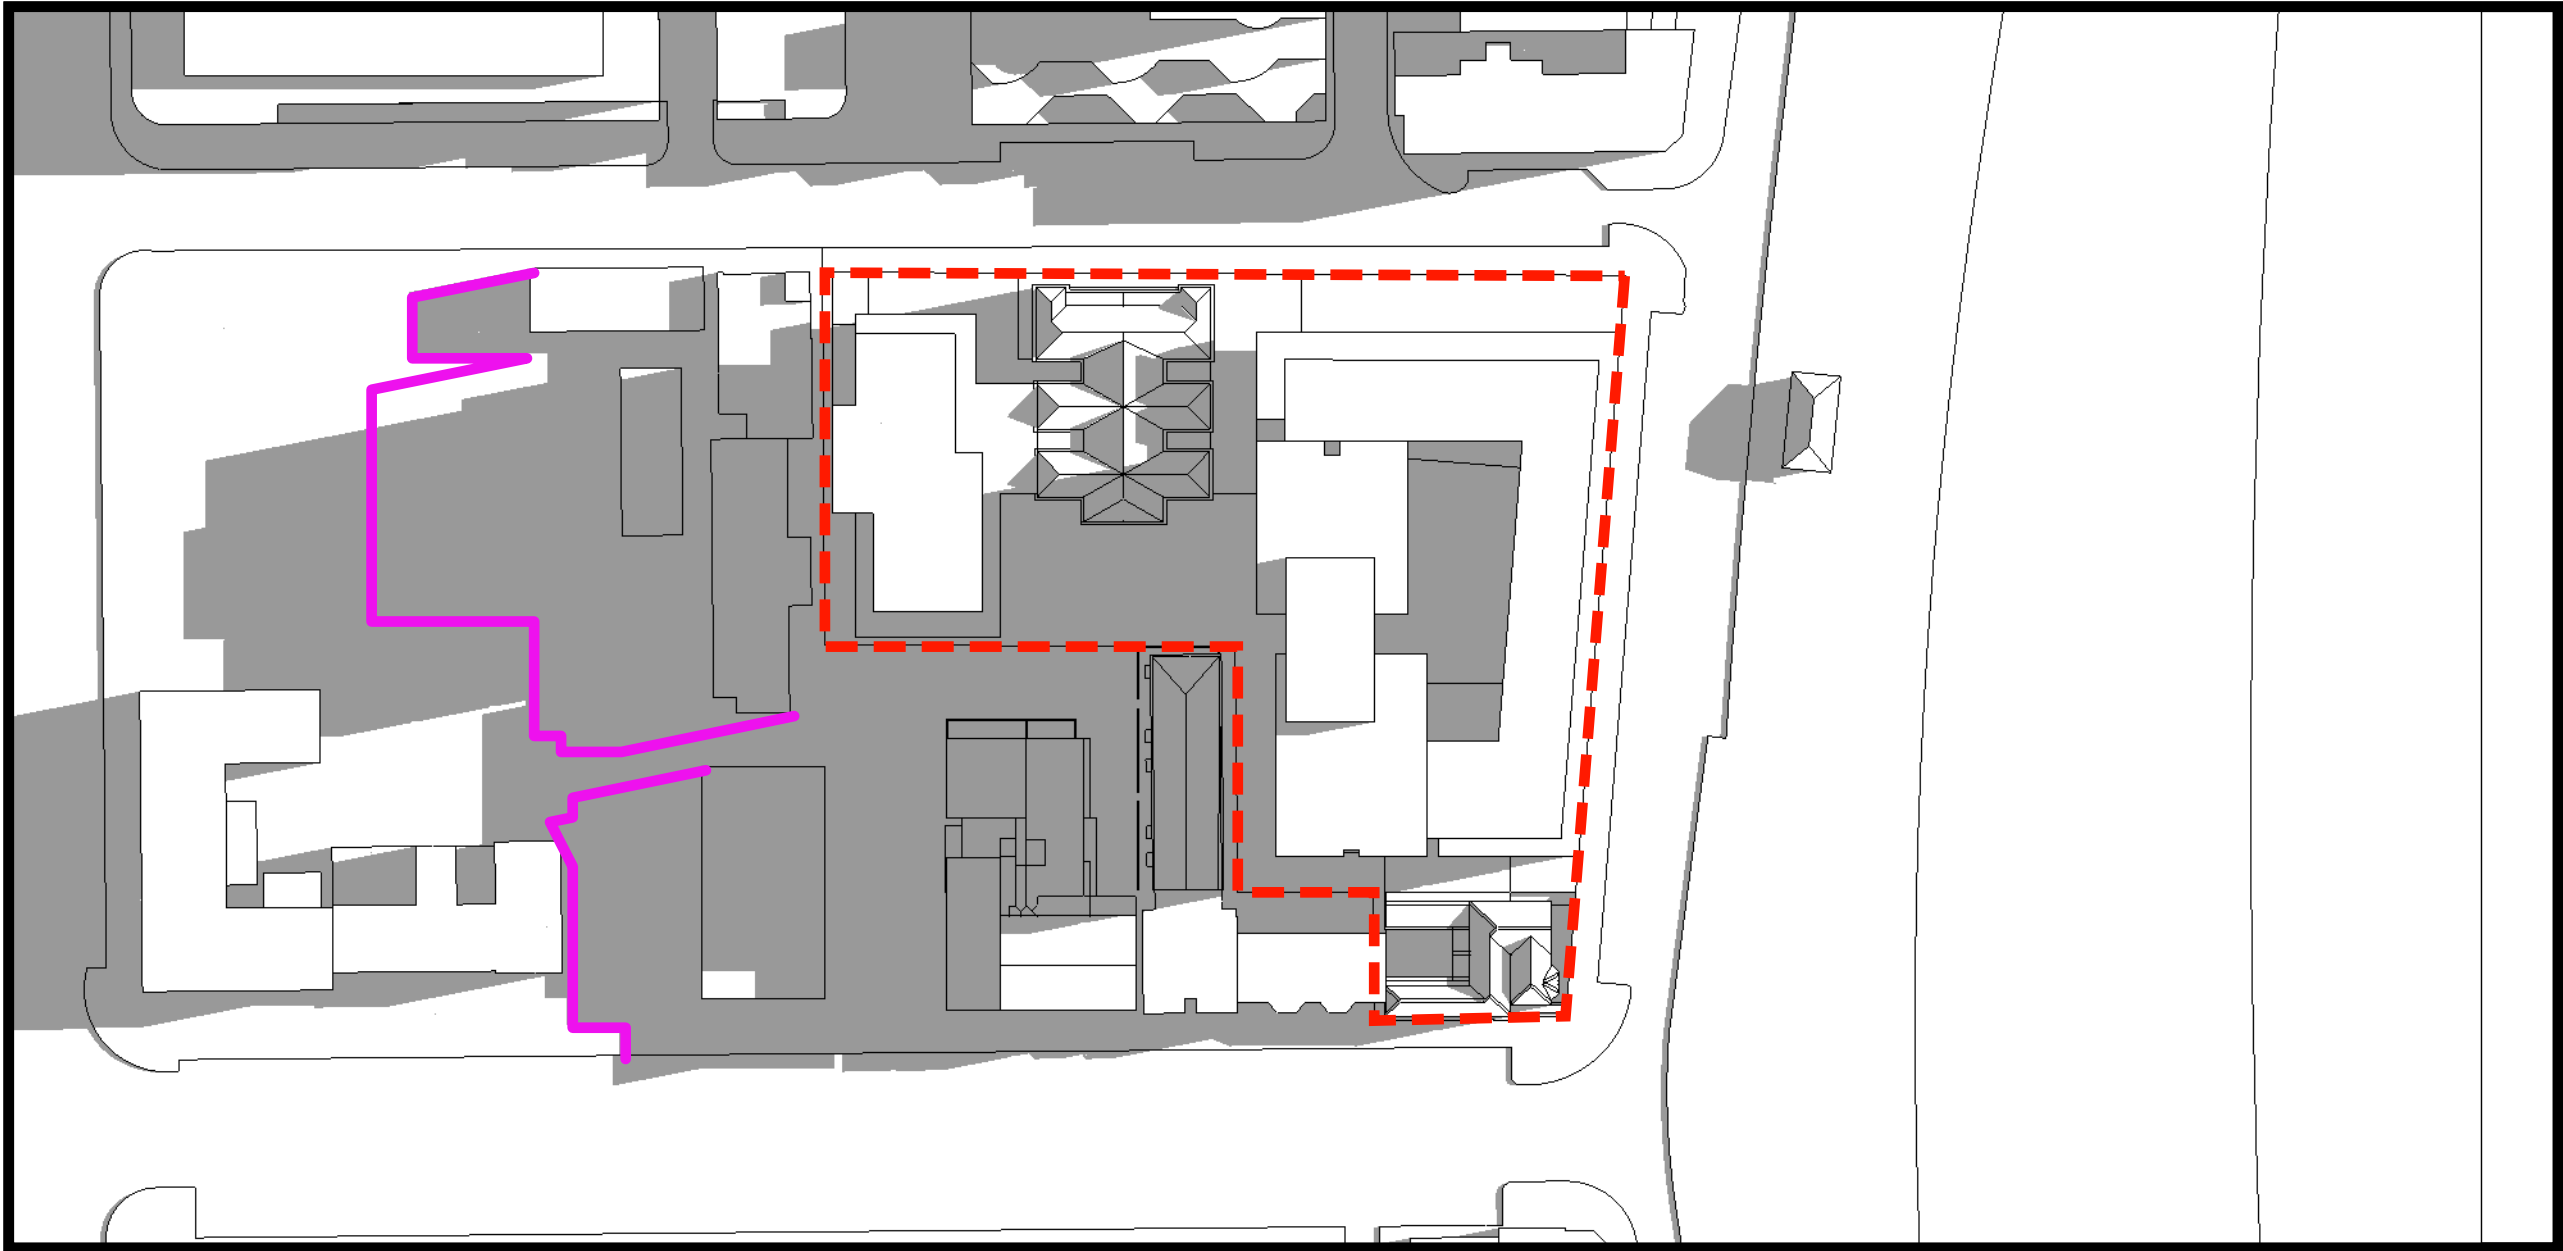


PROPOSED SHADOWS 8:45 AM

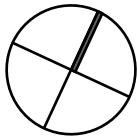


SHADOW DIAGRAMS - WINTER SOLSTICE 21 JUNE

Architecture
Urban Design
Planning
Interior Architecture

————— DENOTES LINE OF EXISTING SHADOW TO
MANLY VILLAGE SCHOOL PLAYGROUND

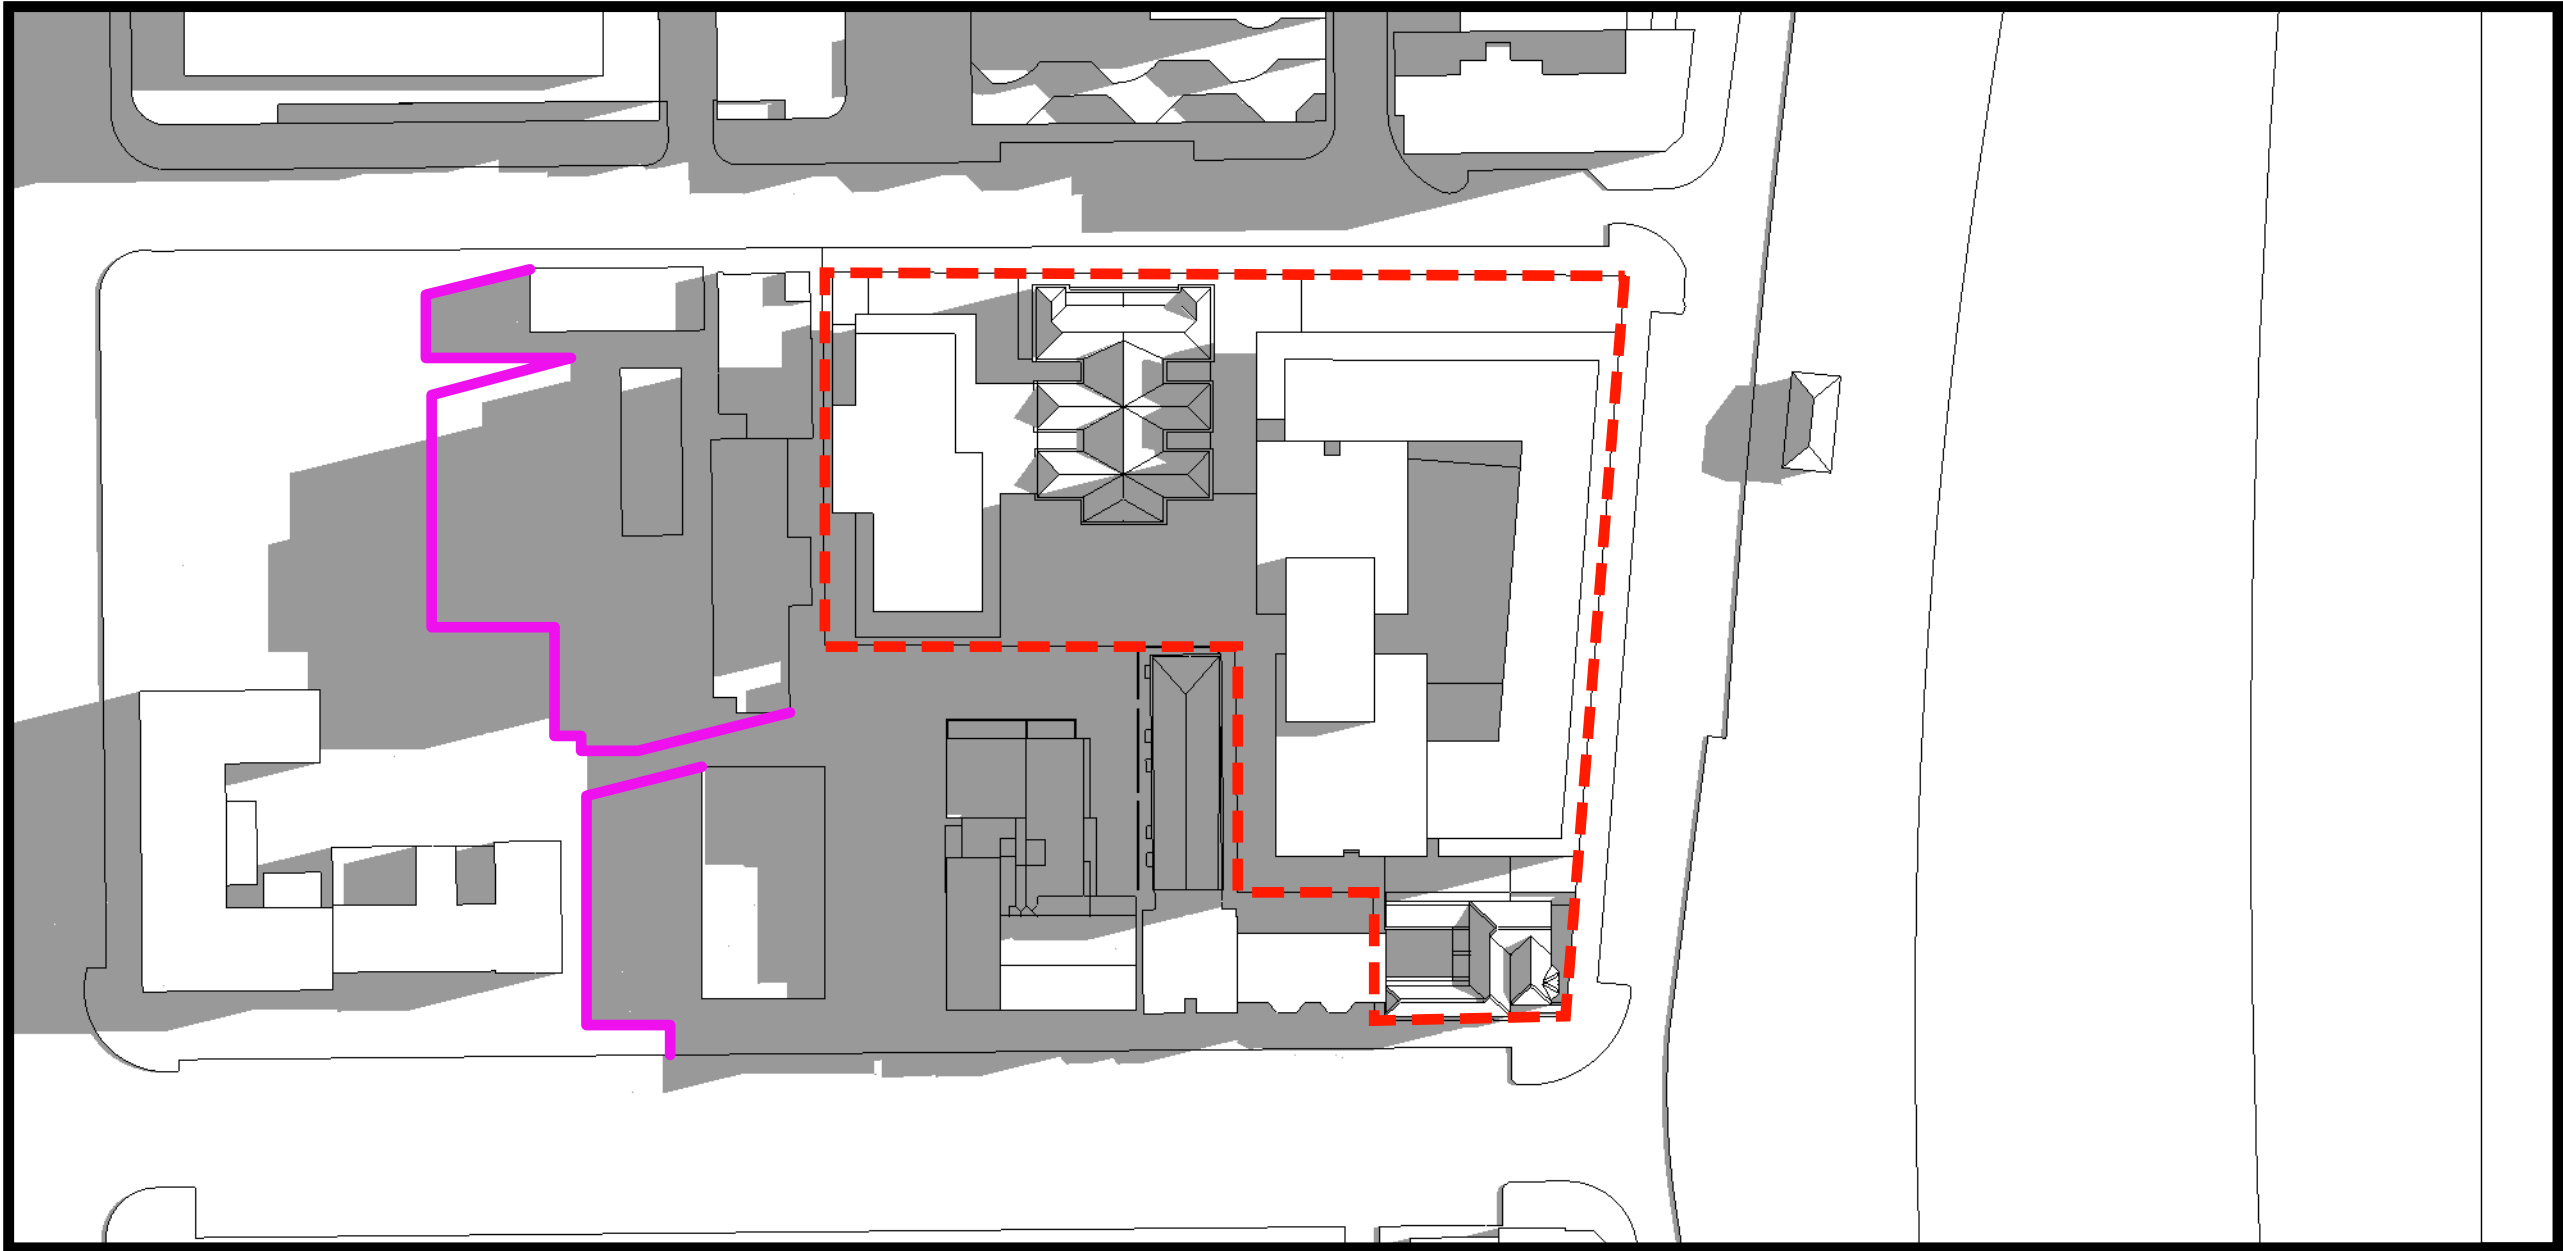


PROPOSED SHADOWS 9:00 AM

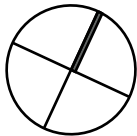


SHADOW DIAGRAMS - WINTER SOLSTICE 21 JUNE

Architecture
Urban Design
Planning
Interior Architecture

————— DENOTES LINE OF EXISTING SHADOW TO
MANLY VILLAGE SCHOOL PLAYGROUND

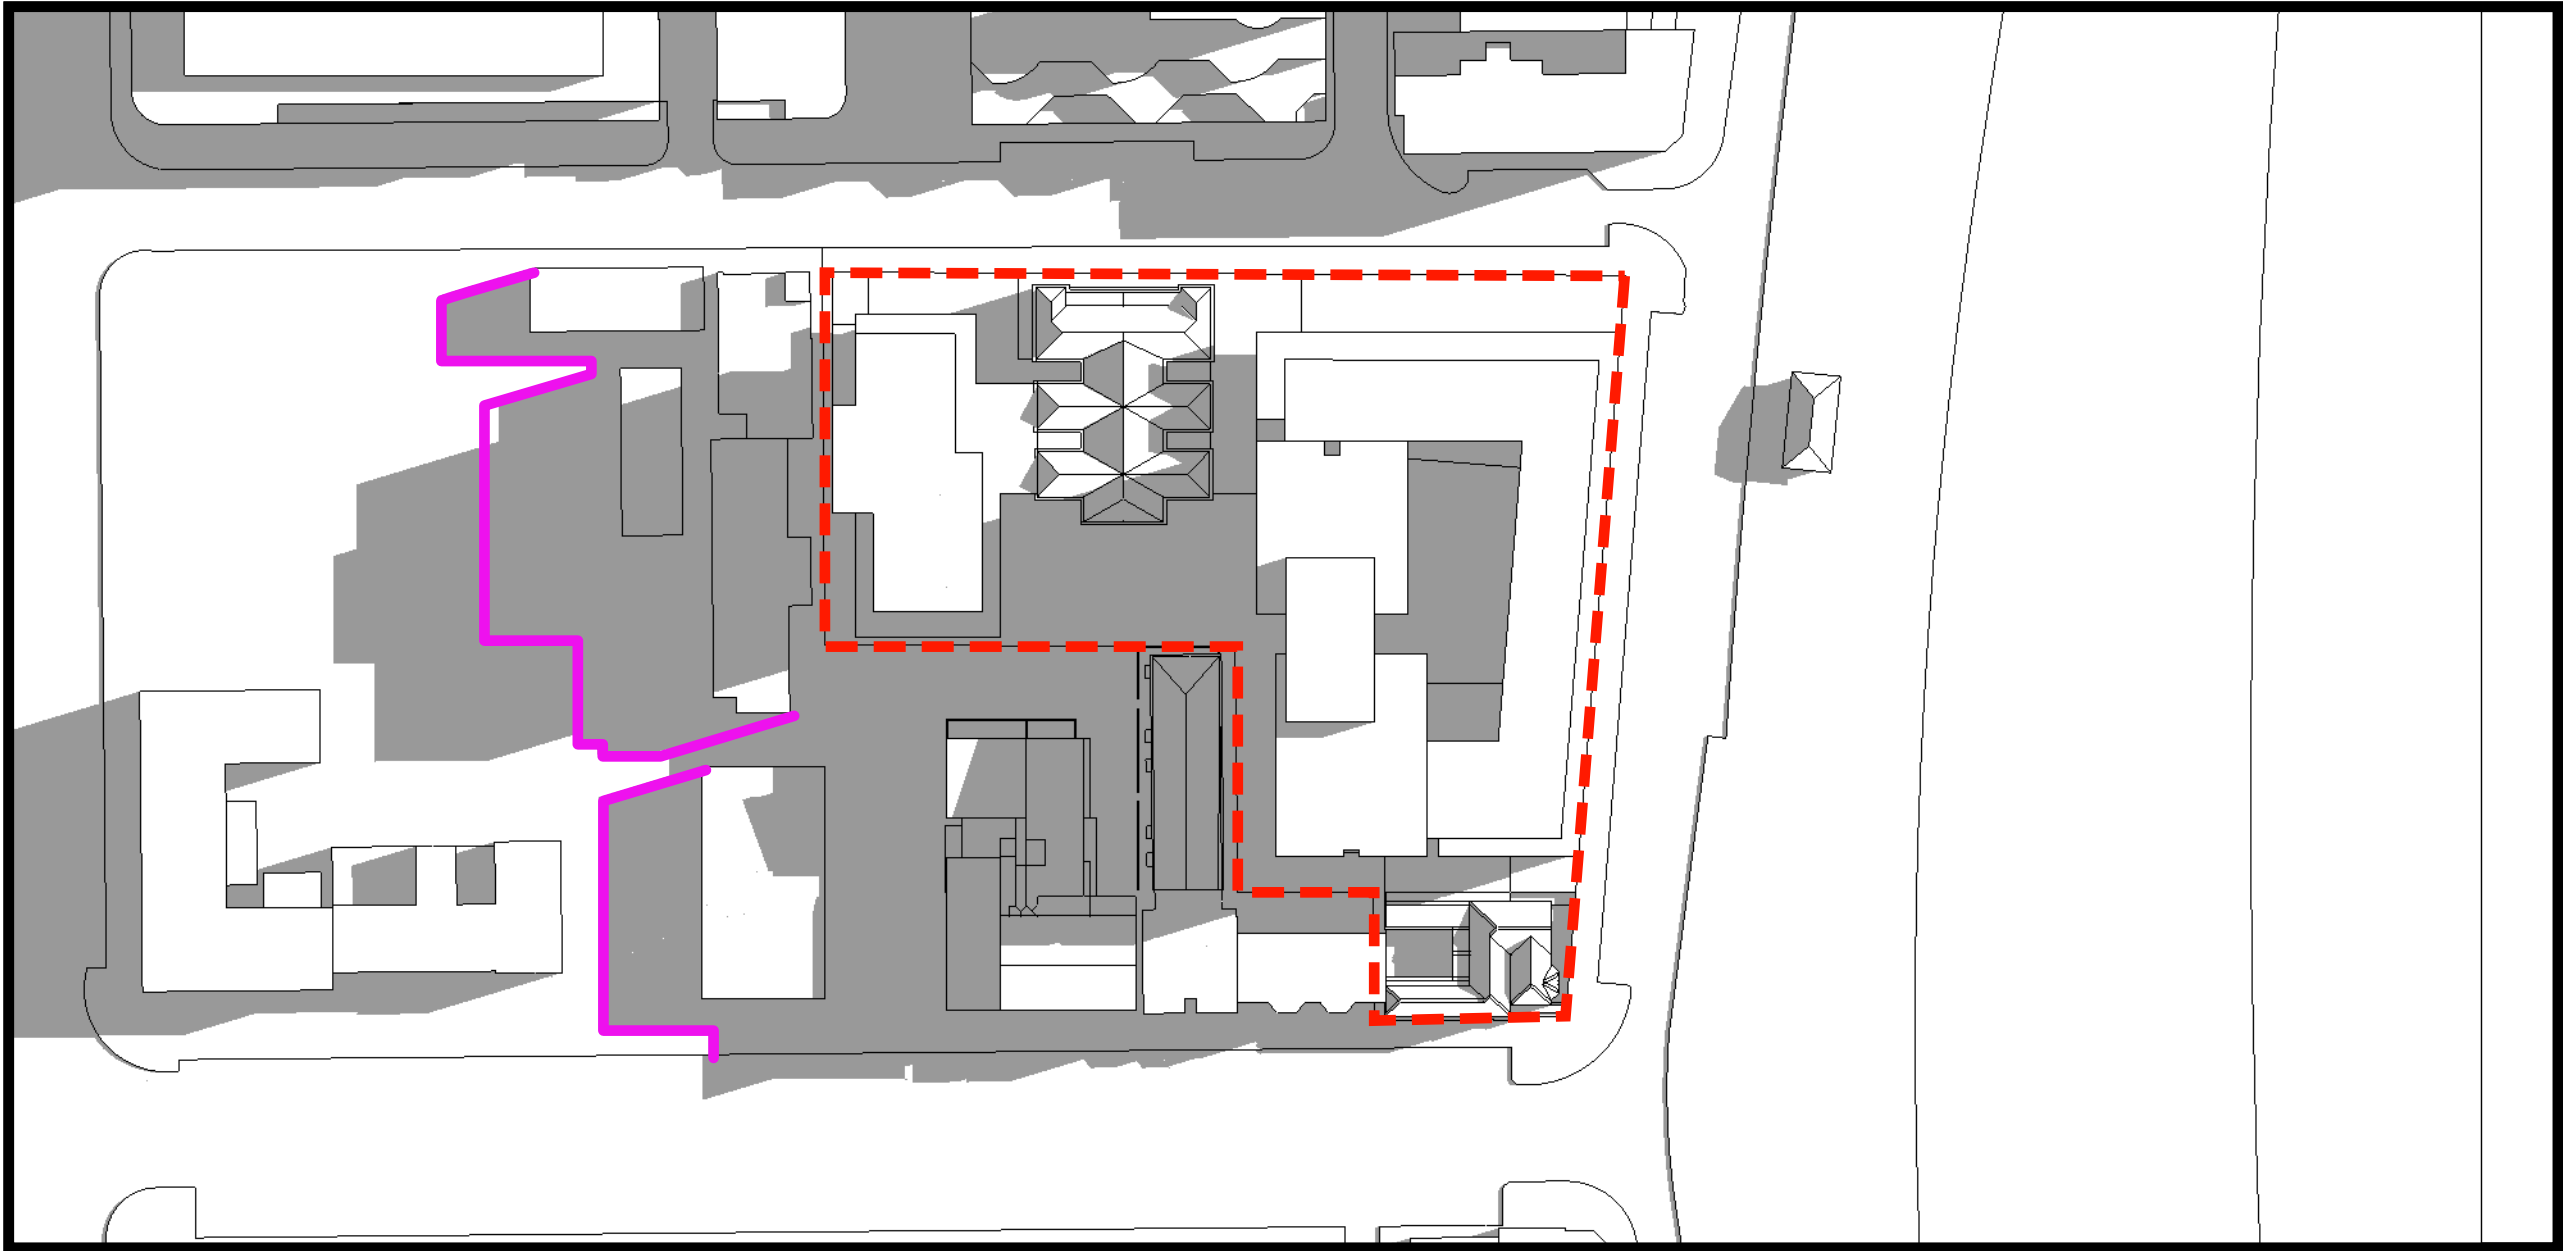


PROPOSED SHADOWS 9:15 AM

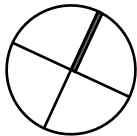


SHADOW DIAGRAMS - WINTER SOLSTICE 21 JUNE

Architecture
Urban Design
Planning
Interior Architecture

————— DENOTES LINE OF EXISTING SHADOW TO
MANLY VILLAGE SCHOOL PLAYGROUND

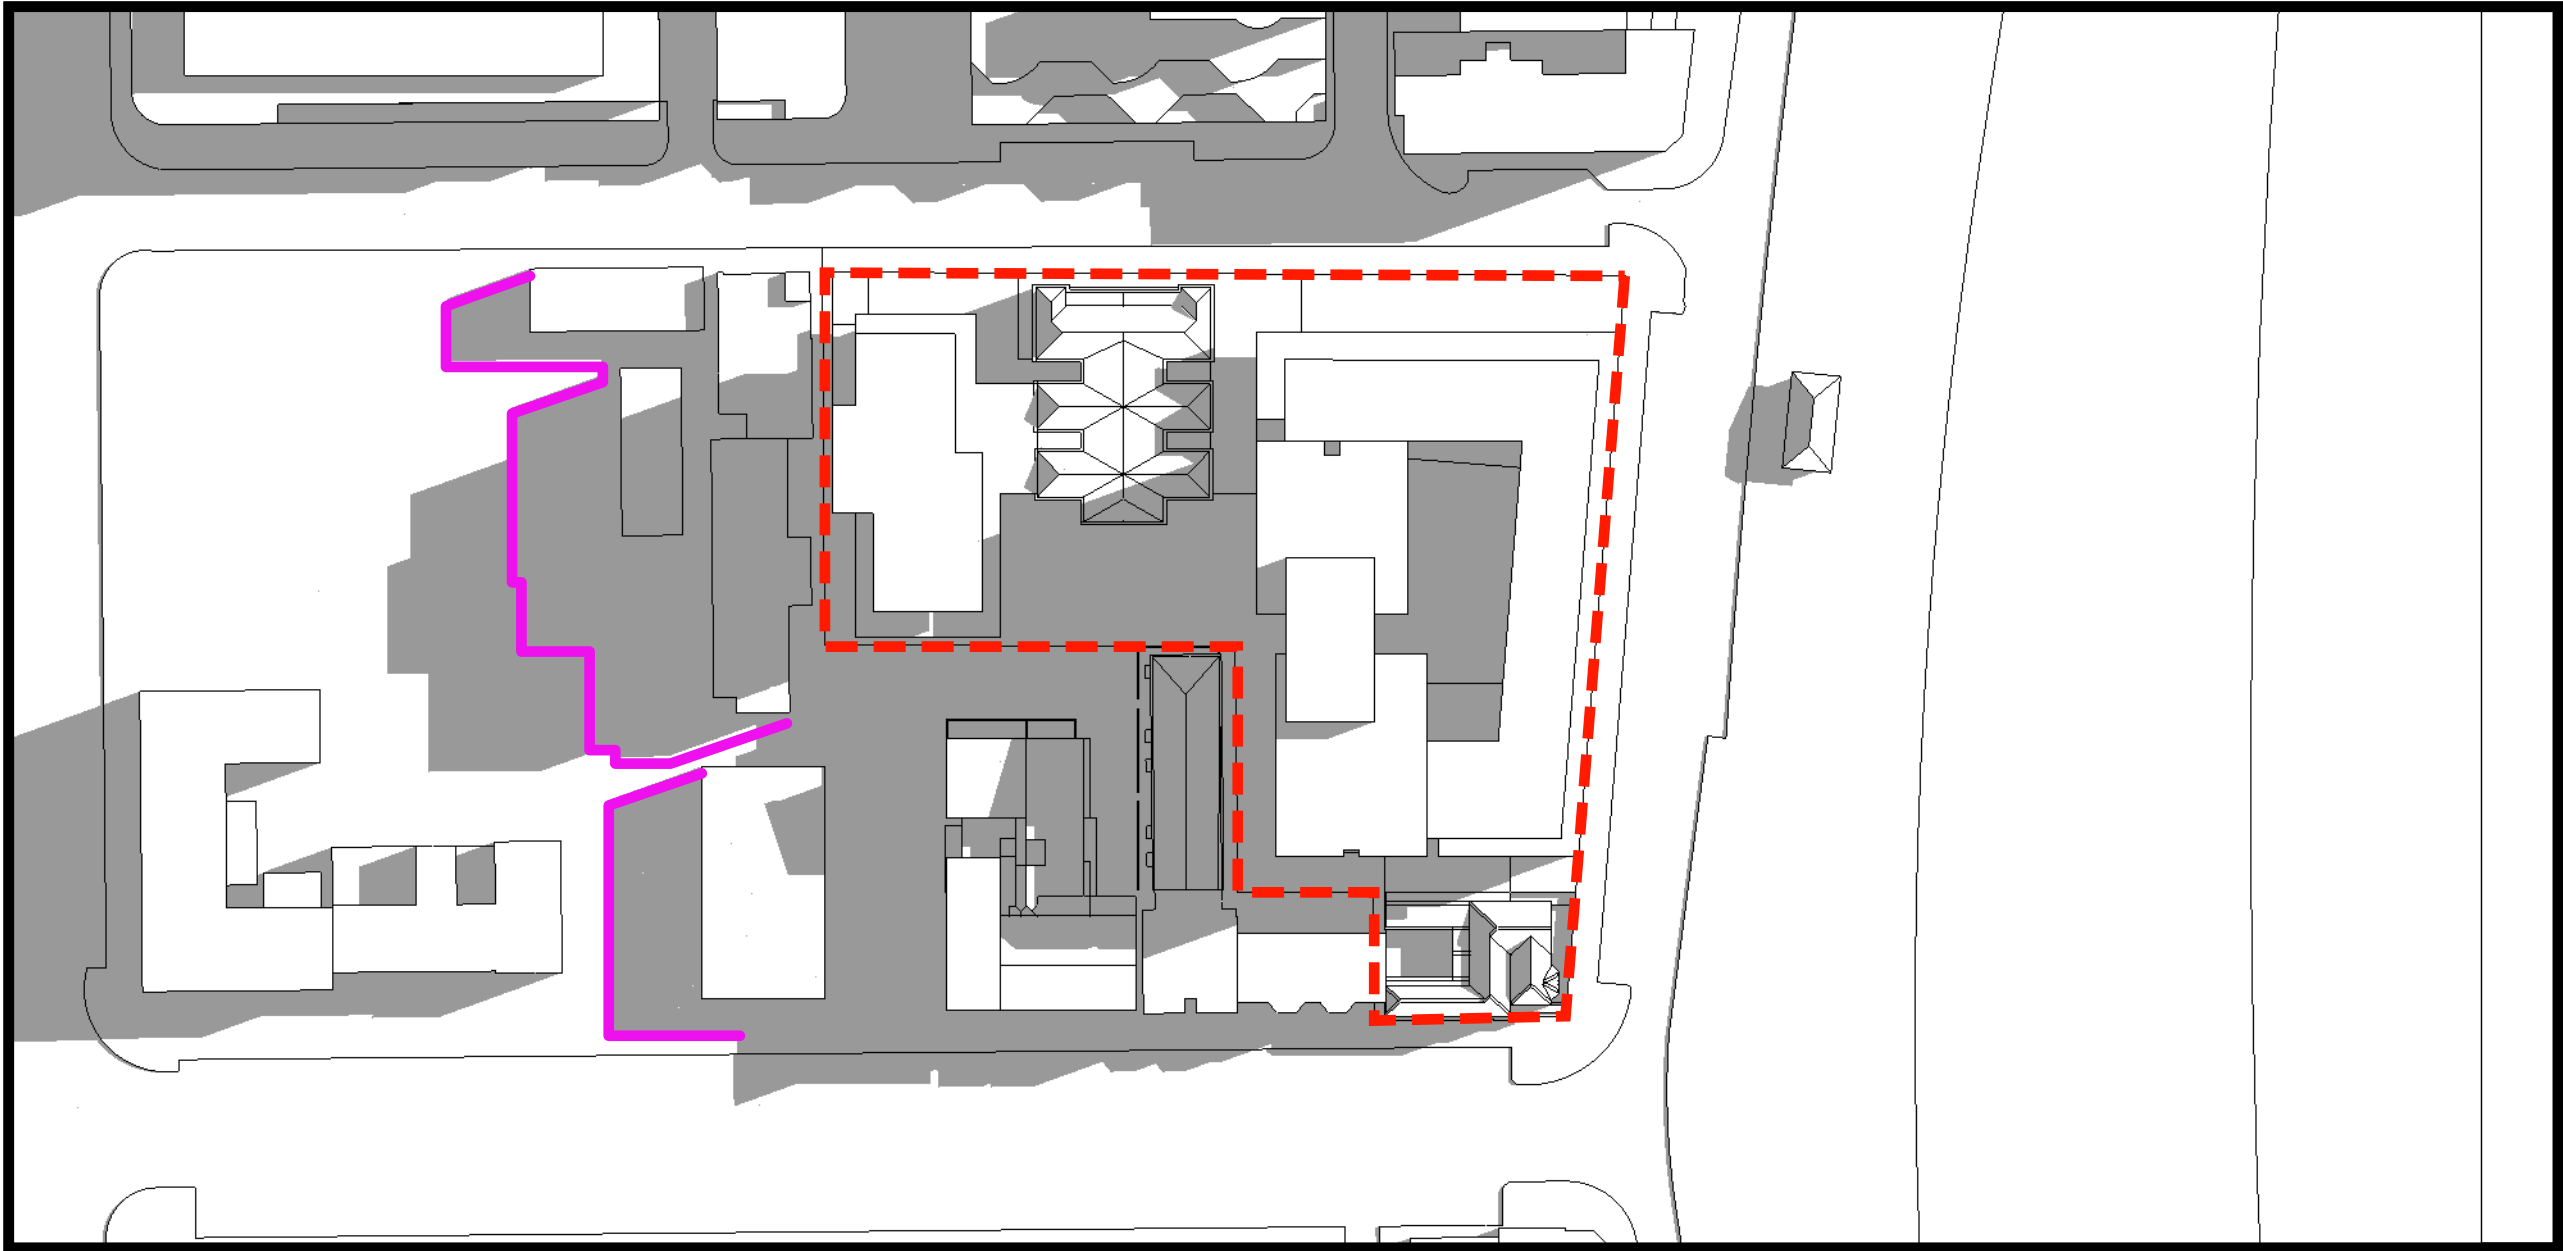


PROPOSED SHADOWS 9:30 AM

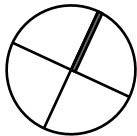


SHADOW DIAGRAMS - PRE WINTER SOLSTICE 14 JUNE

————— DENOTES LINE OF EXISTING SHADOW TO
MANLY VILLAGE SCHOOL PLAYGROUND

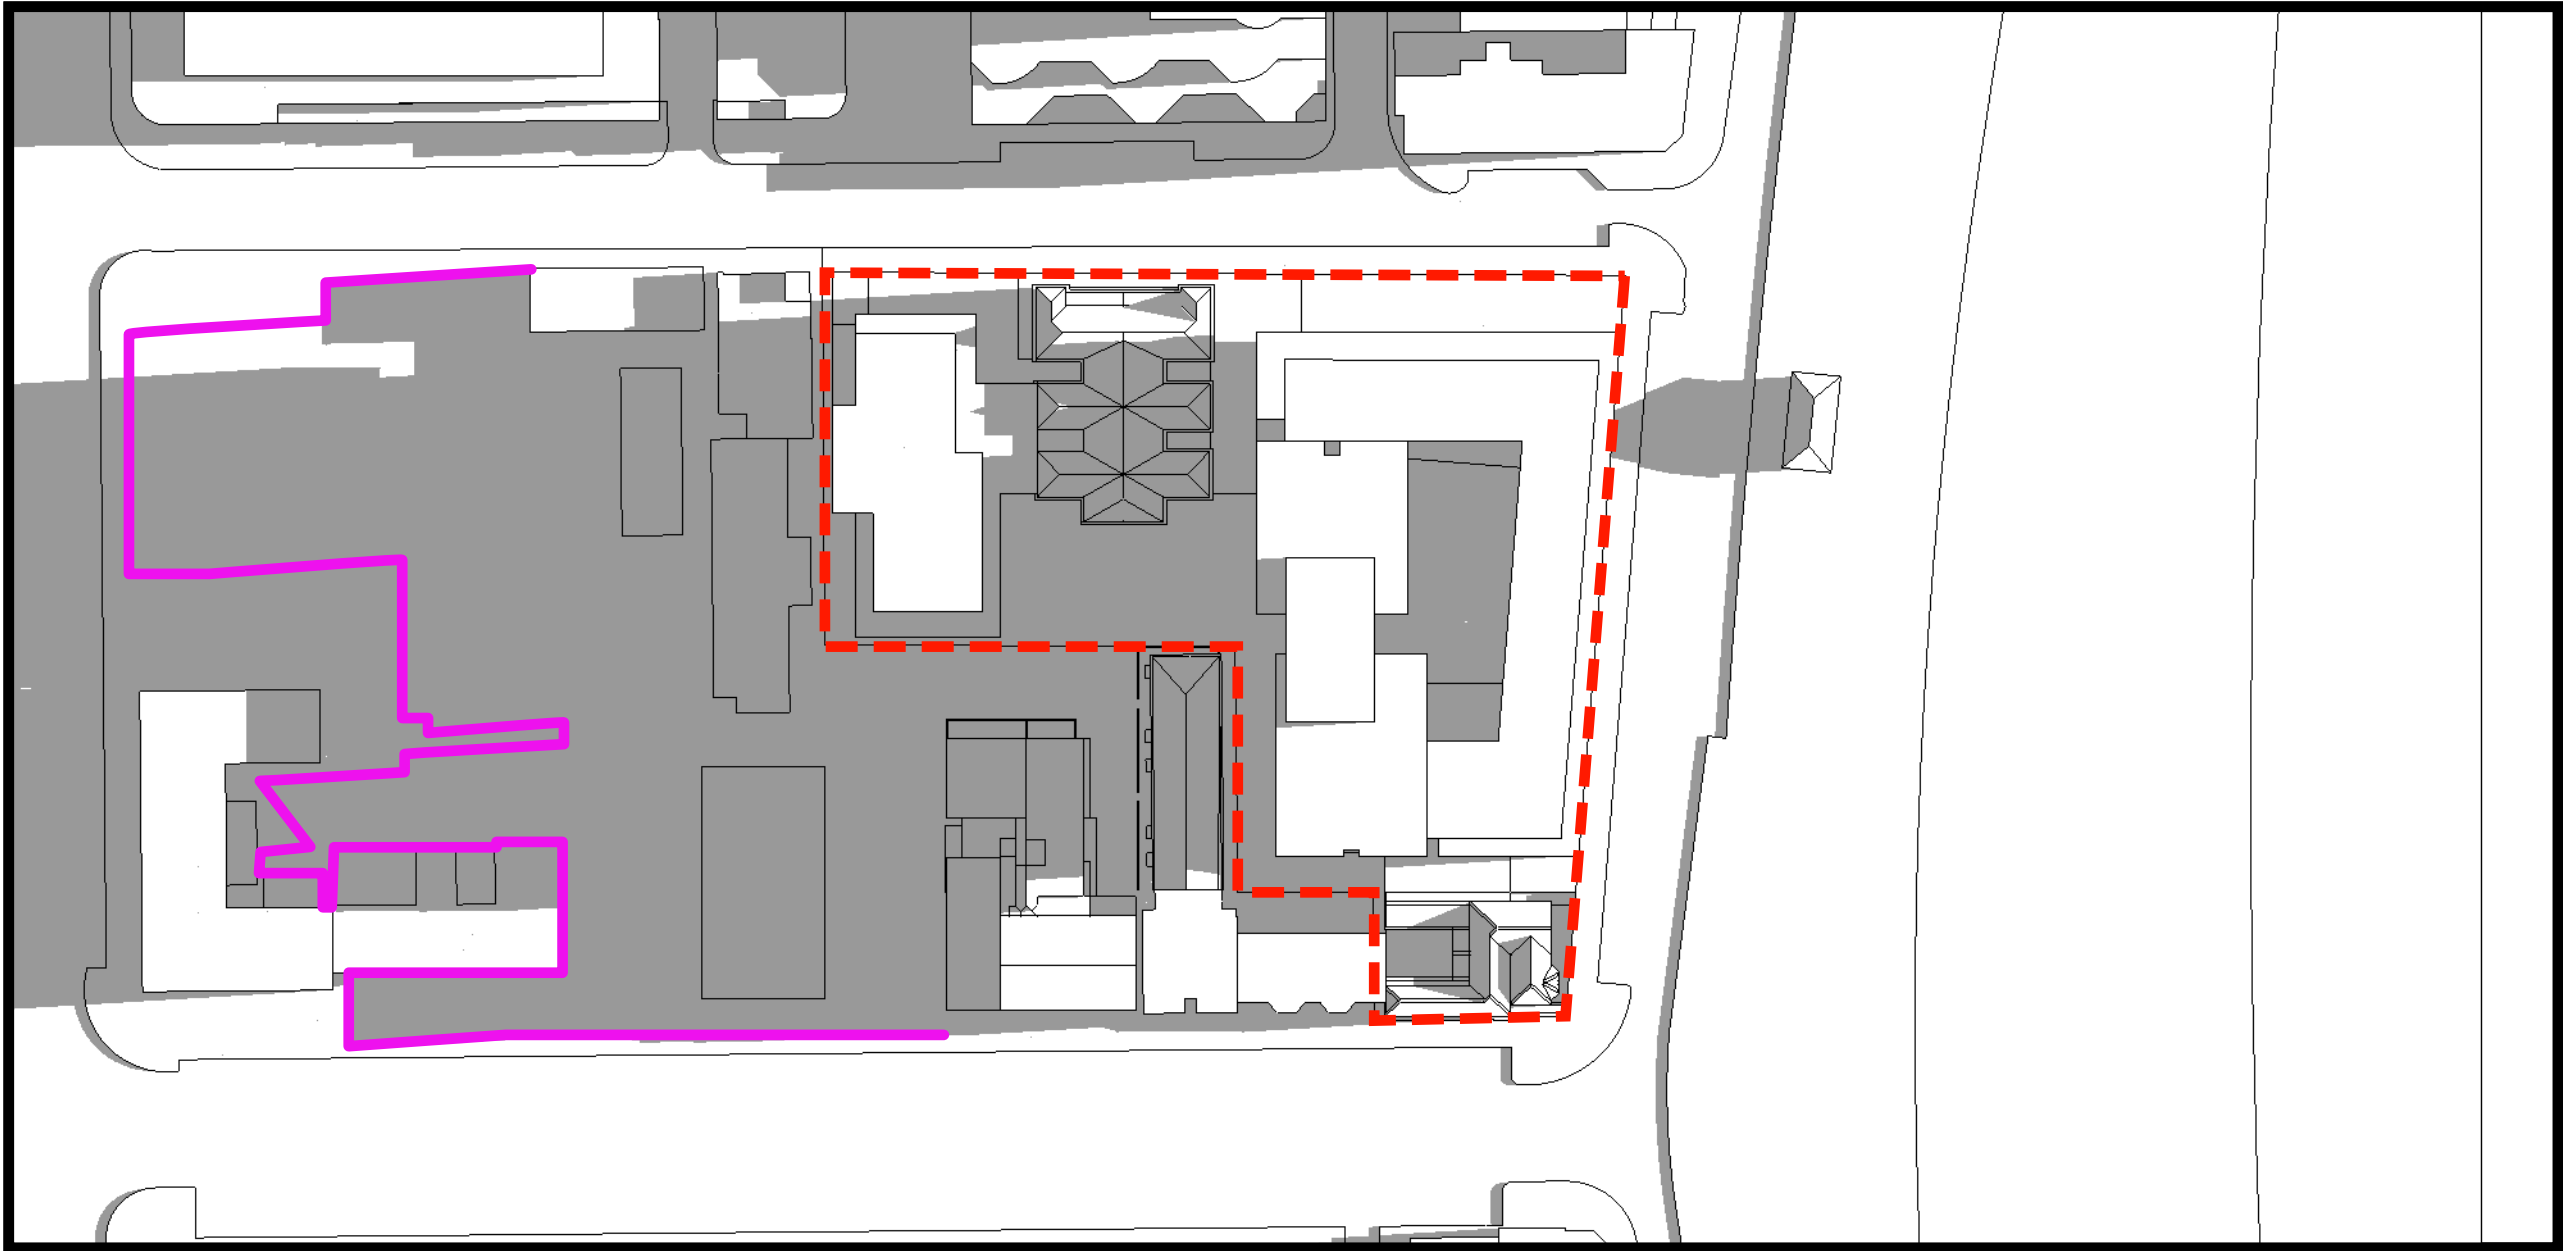


PROPOSED SHADOWS 8:00 AM

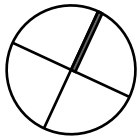


SHADOW DIAGRAMS - PRE WINTER SOLSTICE 14 JUNE

————— DENOTES LINE OF EXISTING SHADOW TO
MANLY VILLAGE SCHOOL PLAYGROUND

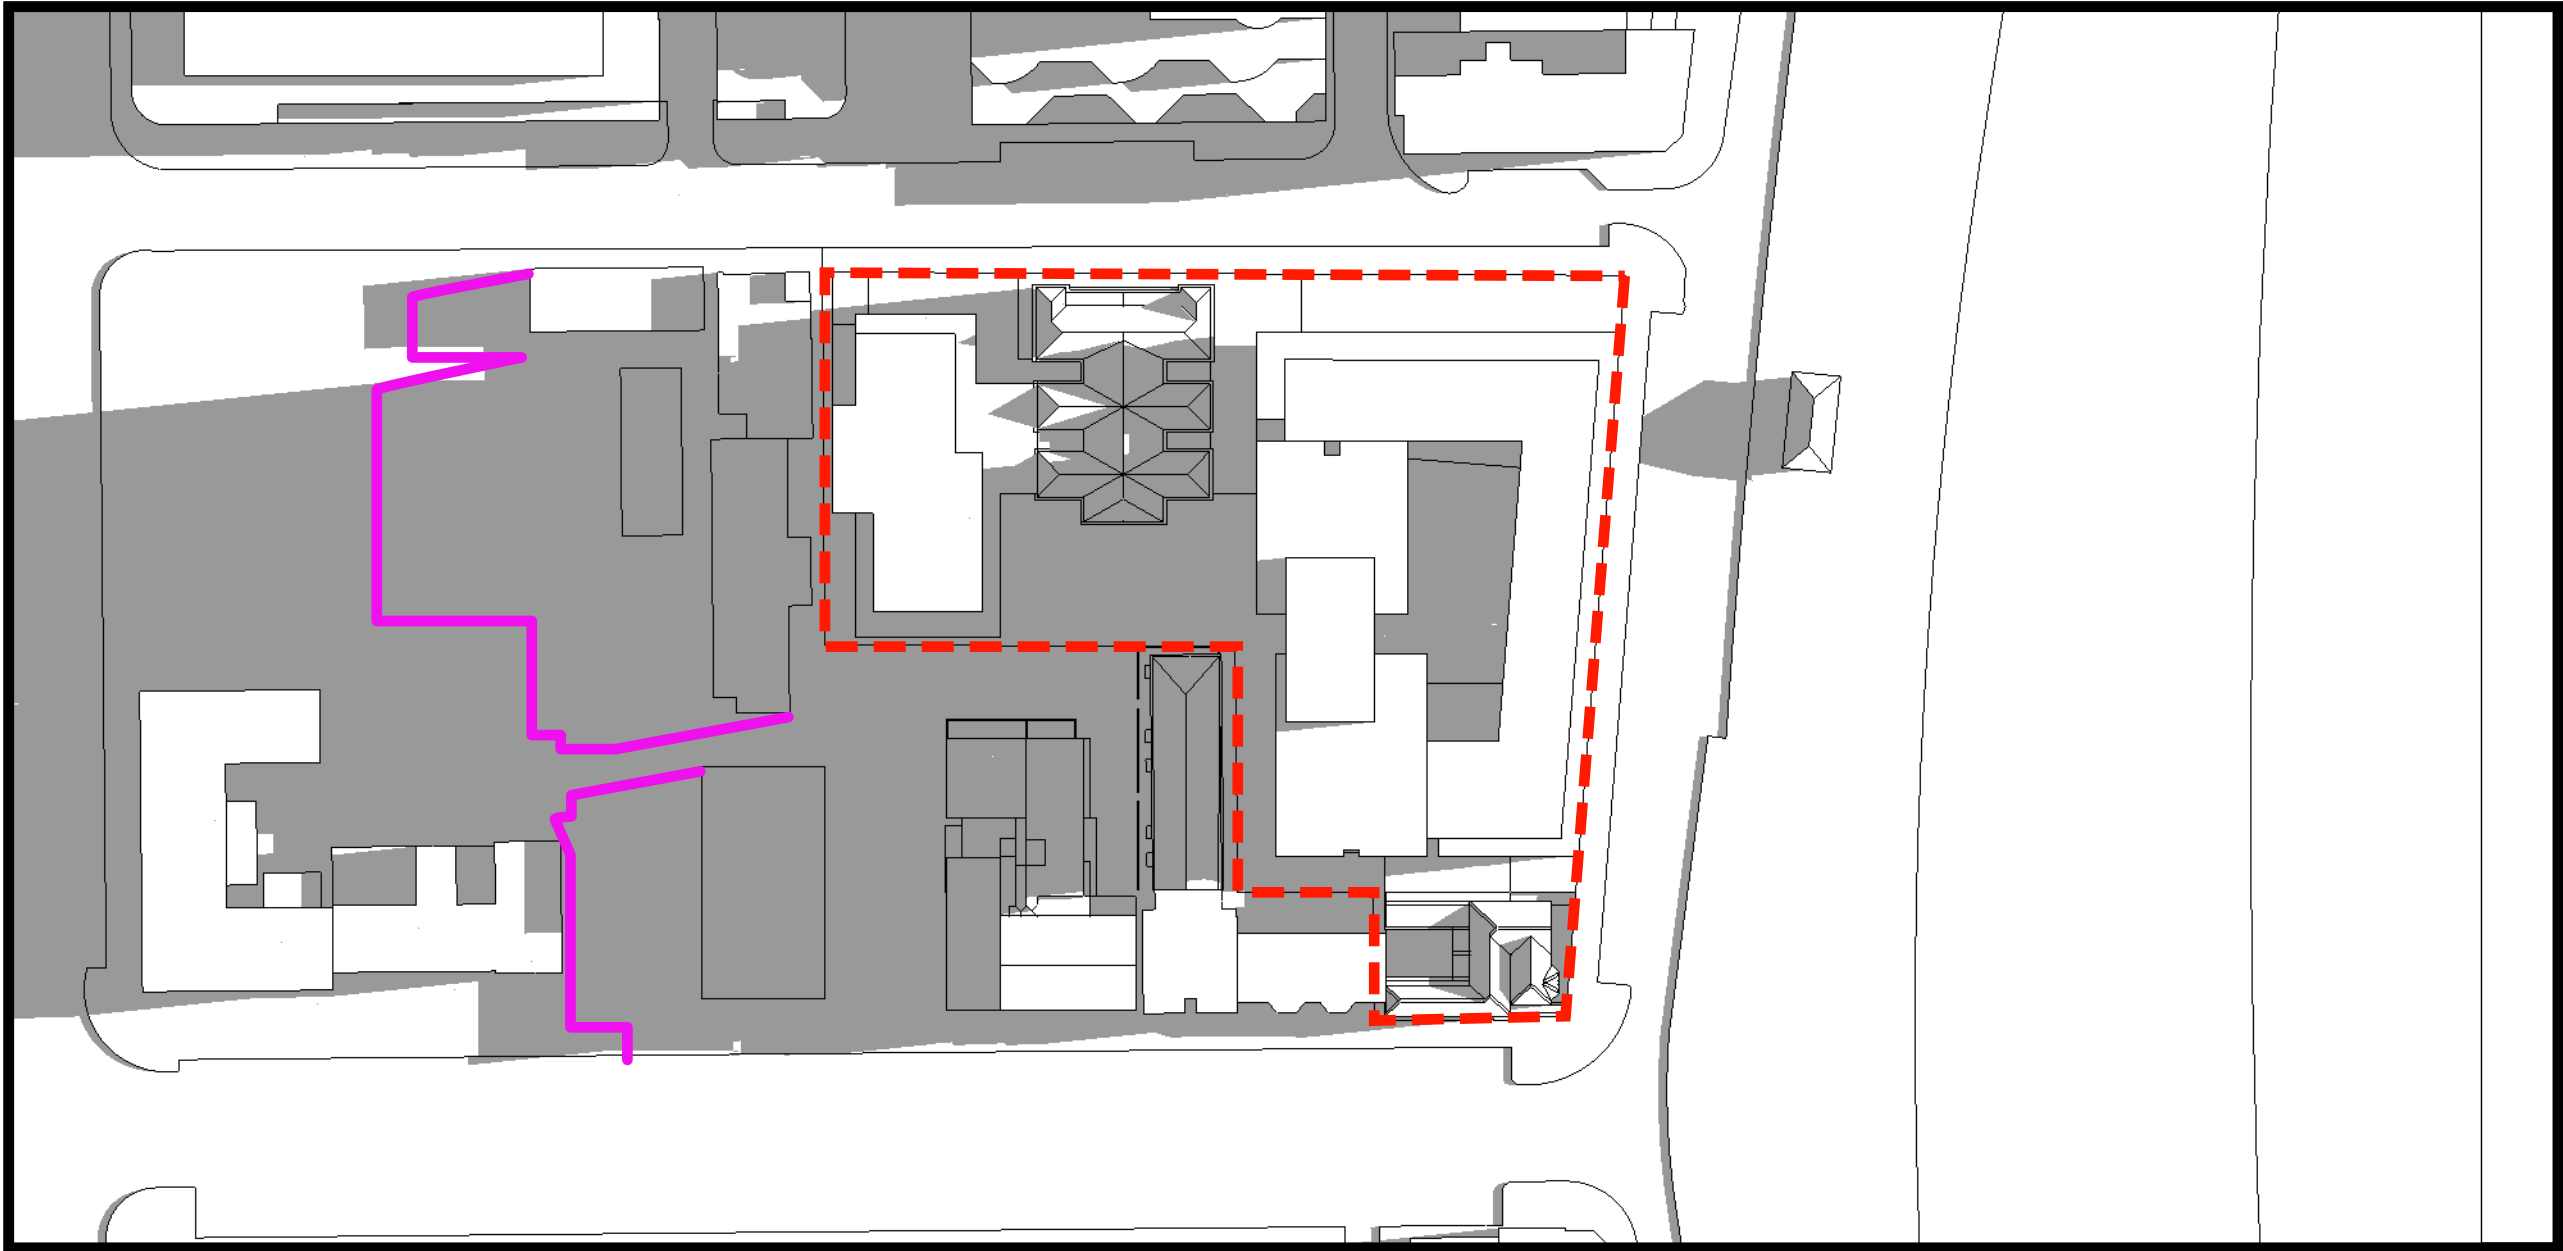


PROPOSED SHADOWS 8:15 AM

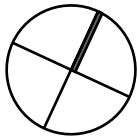


SHADOW DIAGRAMS - PRE WINTER SOLSTICE 14 JUNE

————— DENOTES LINE OF EXISTING SHADOW TO
MANLY VILLAGE SCHOOL PLAYGROUND

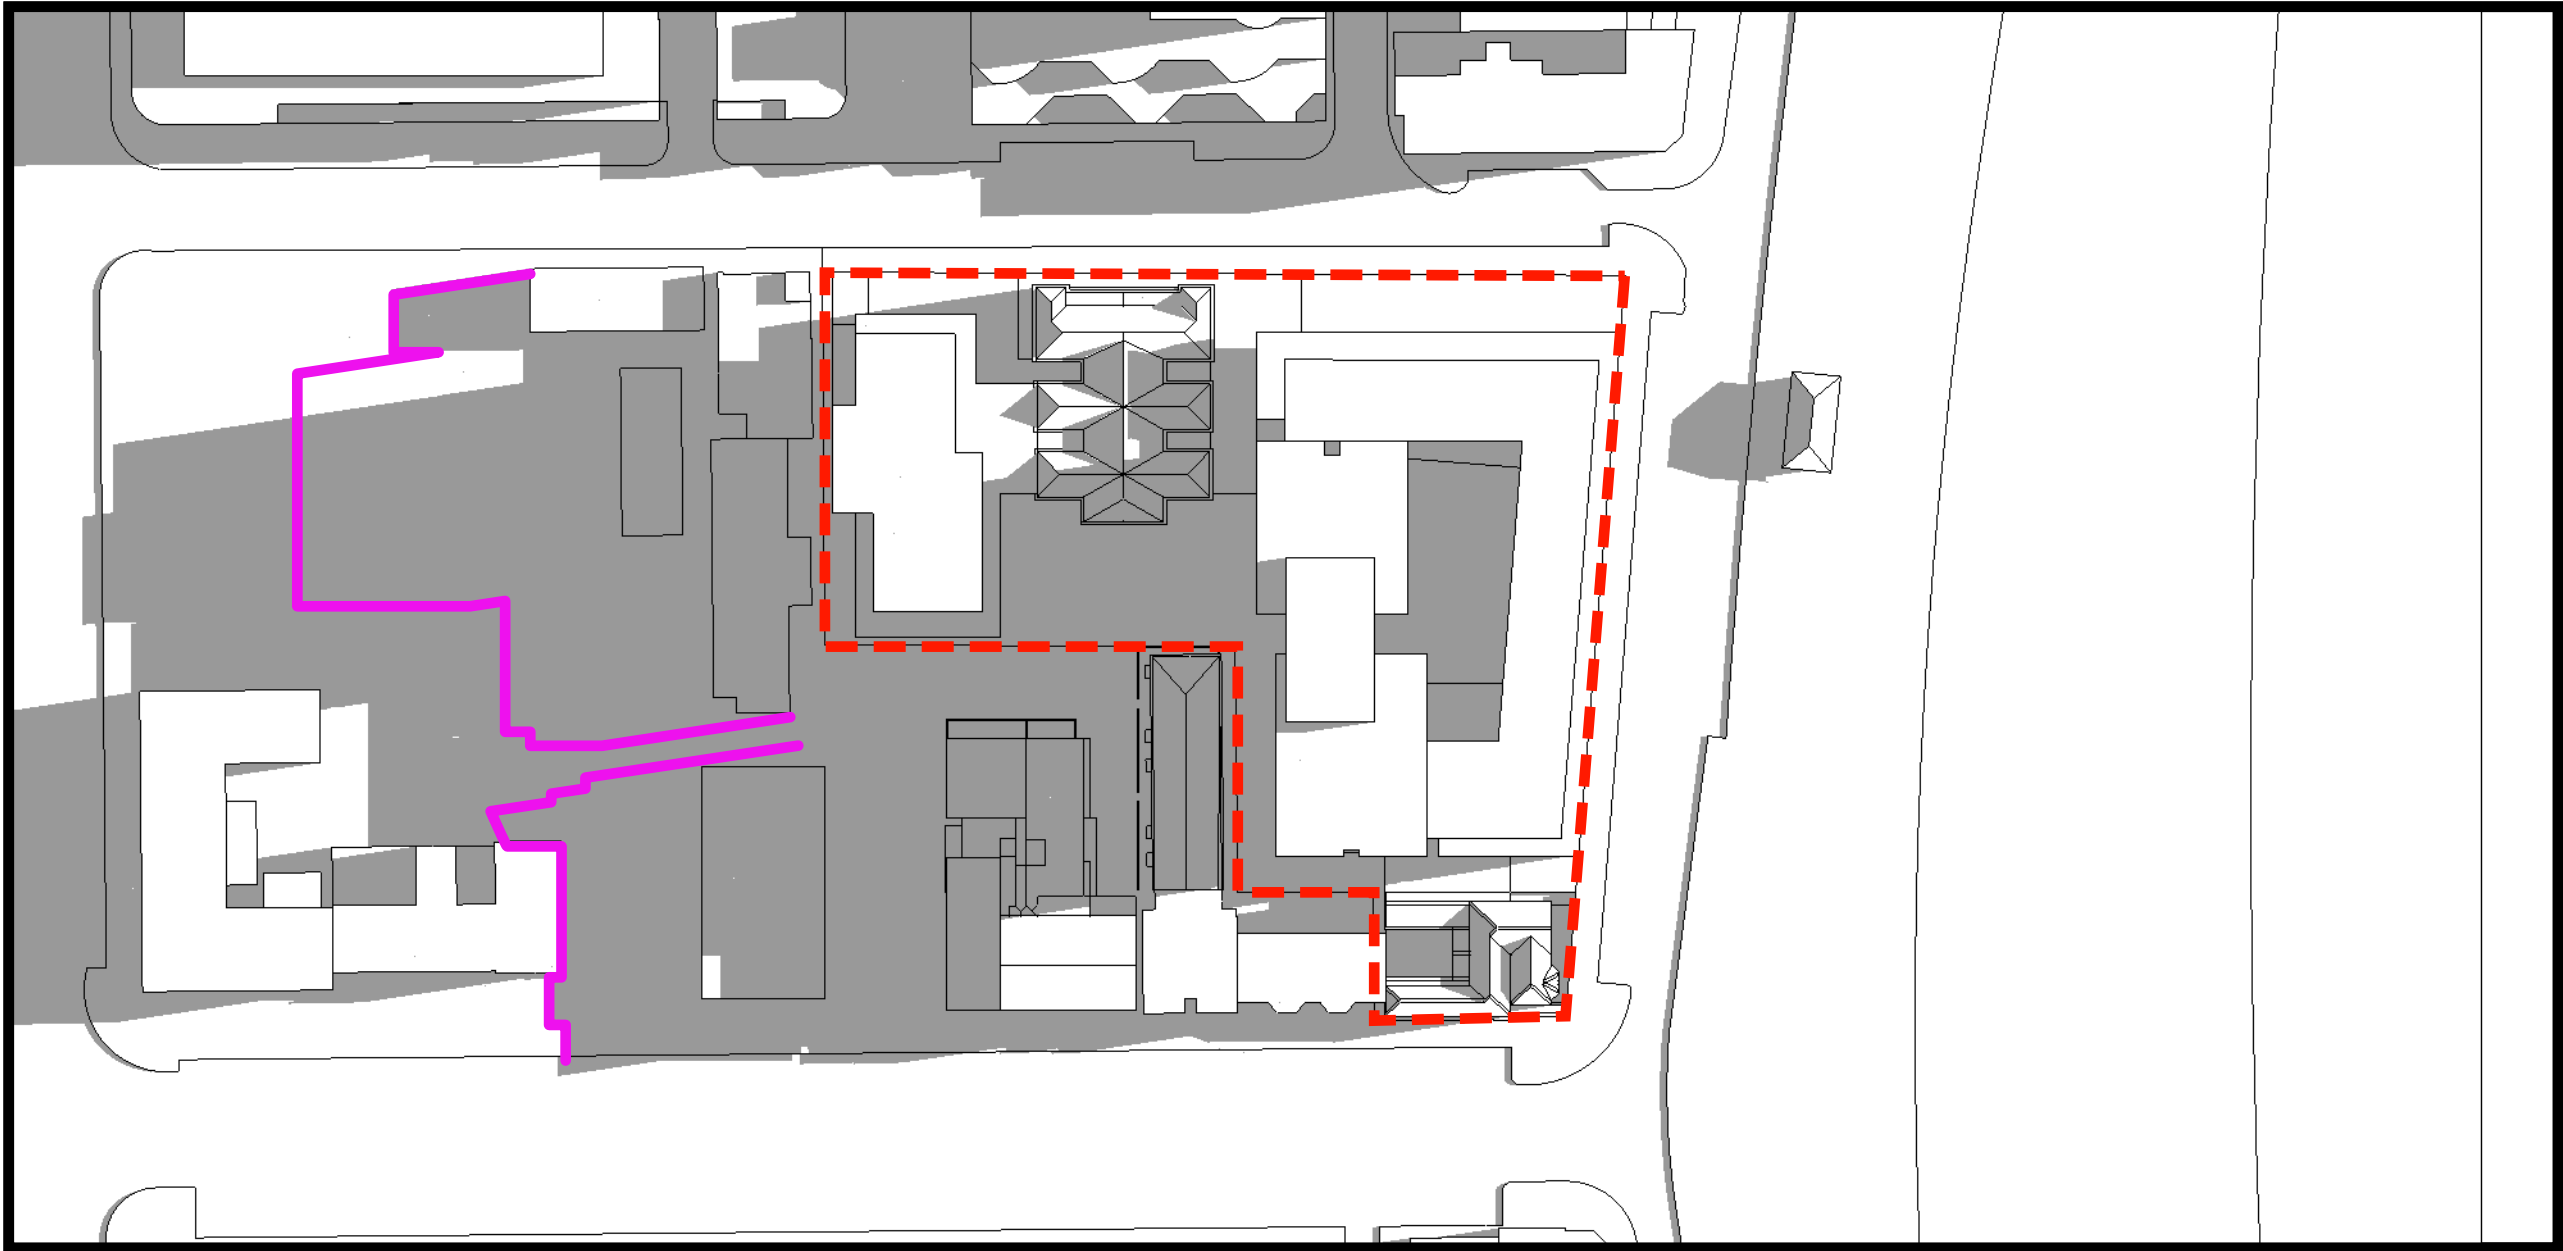


PROPOSED SHADOWS 8:30 AM

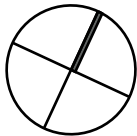


SHADOW DIAGRAMS - PRE WINTER SOLSTICE 14 JUNE

Architecture
Urban Design
Planning
Interior Architecture

————— DENOTES LINE OF EXISTING SHADOW TO
MANLY VILLAGE SCHOOL PLAYGROUND

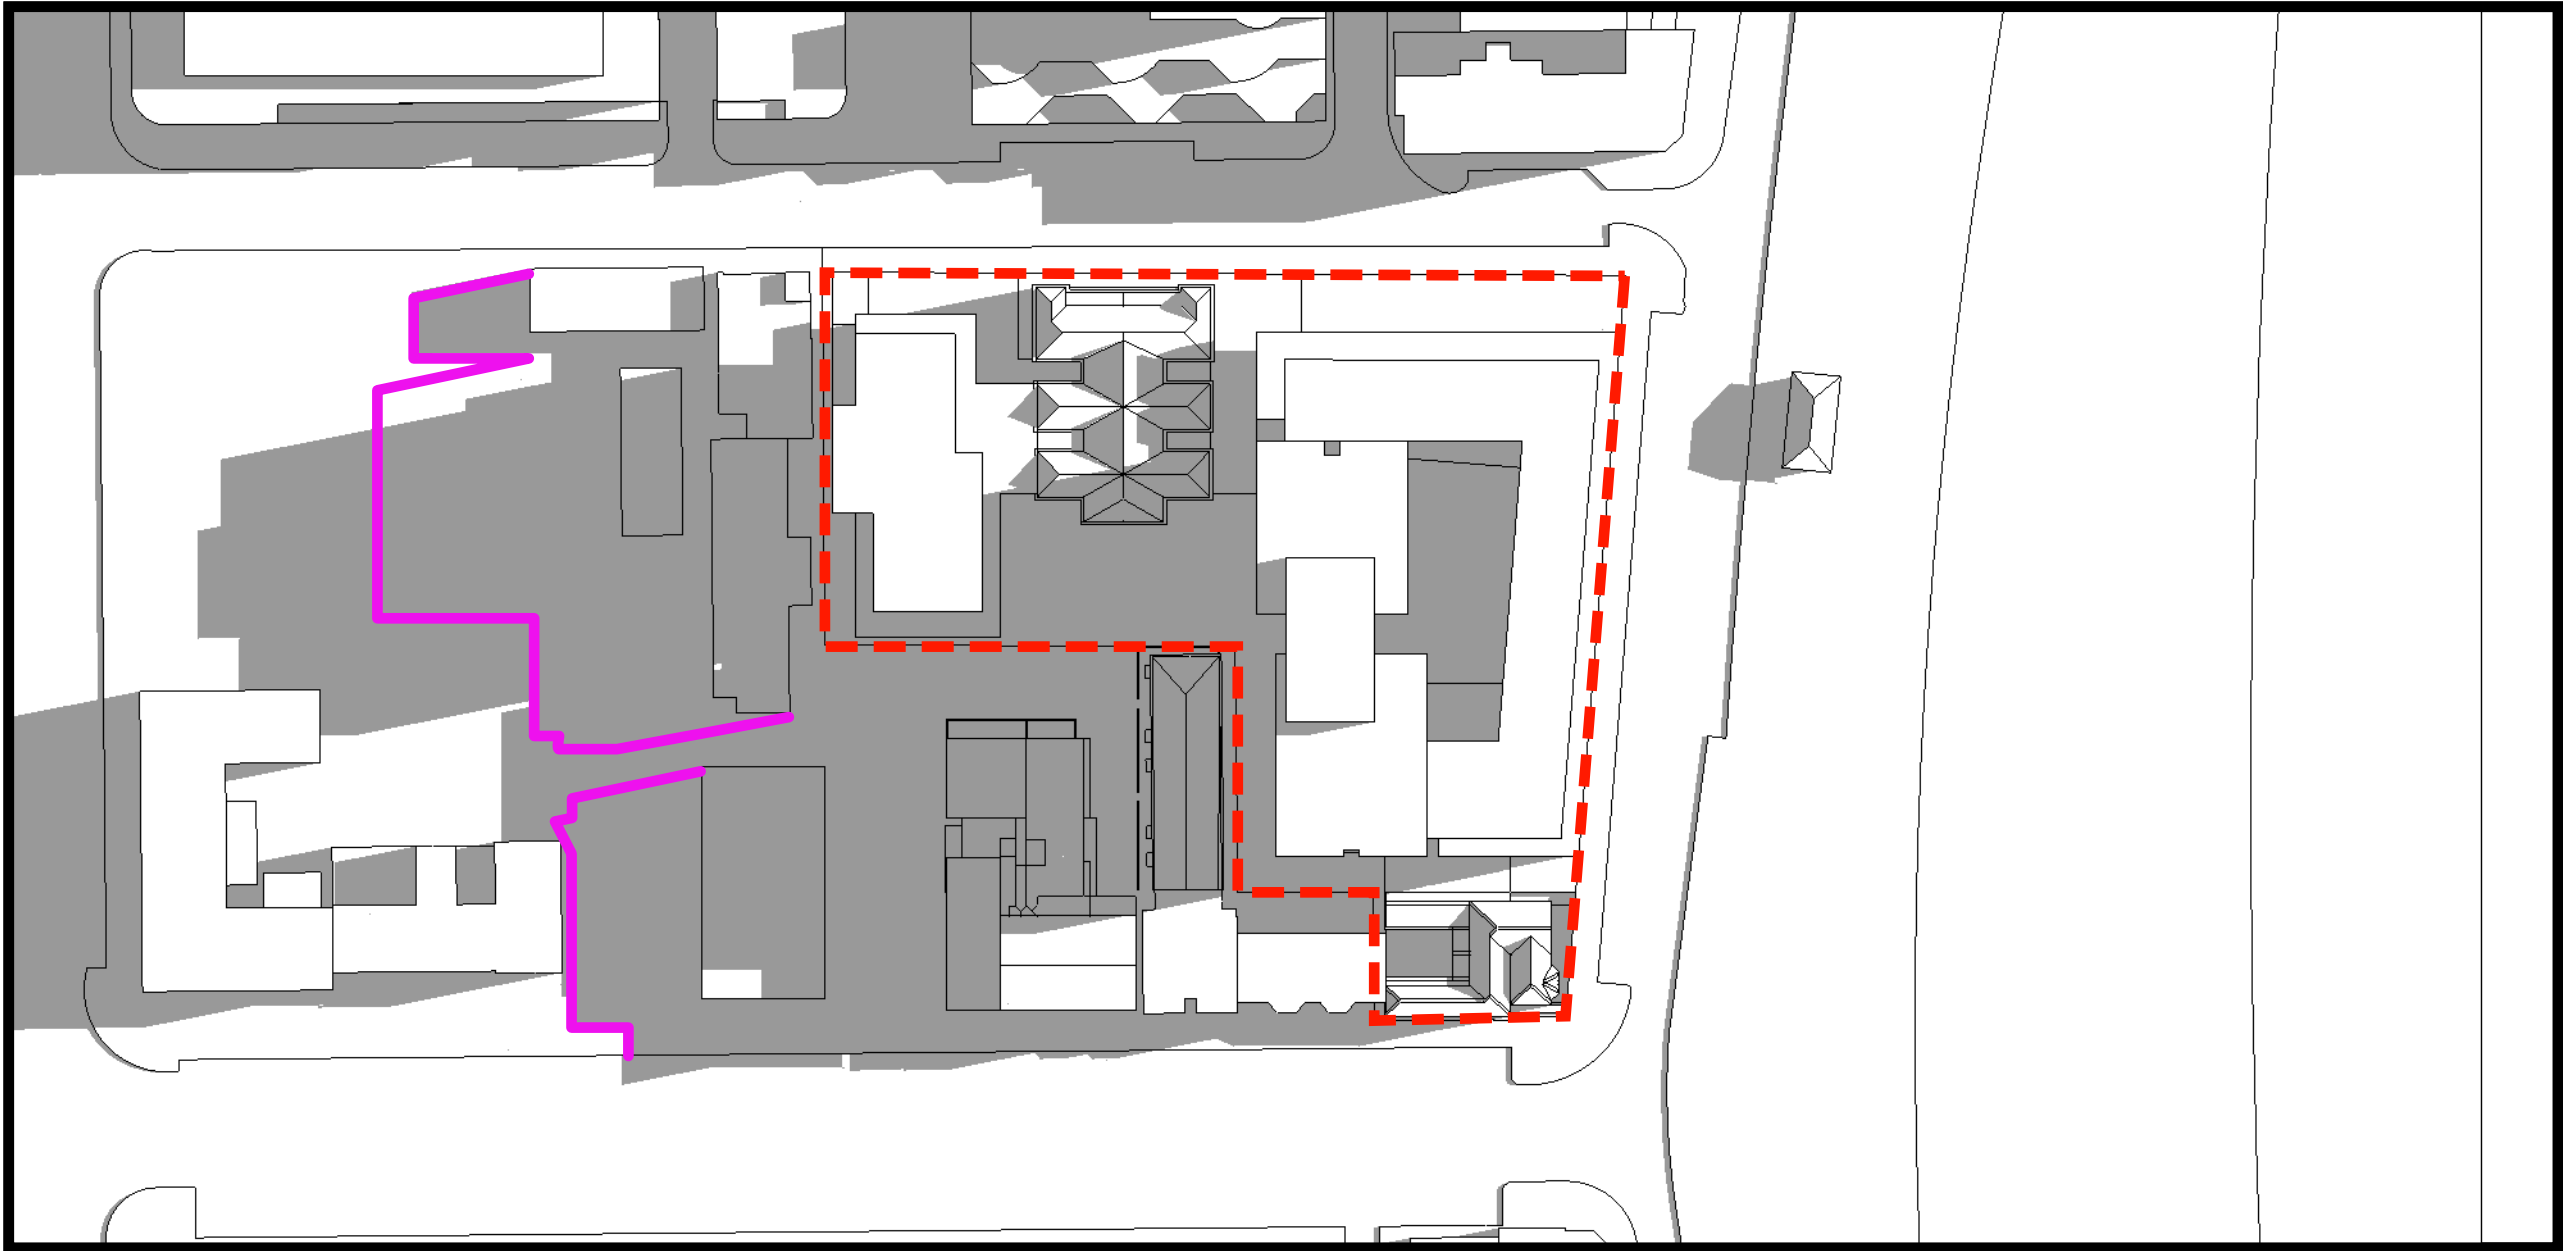


PROPOSED SHADOWS 8:45 AM

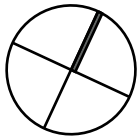


SHADOW DIAGRAMS - PRE WINTER SOLSTICE 14 JUNE

Architecture
Urban Design
Planning
Interior Architecture

————— DENOTES LINE OF EXISTING SHADOW TO
MANLY VILLAGE SCHOOL PLAYGROUND

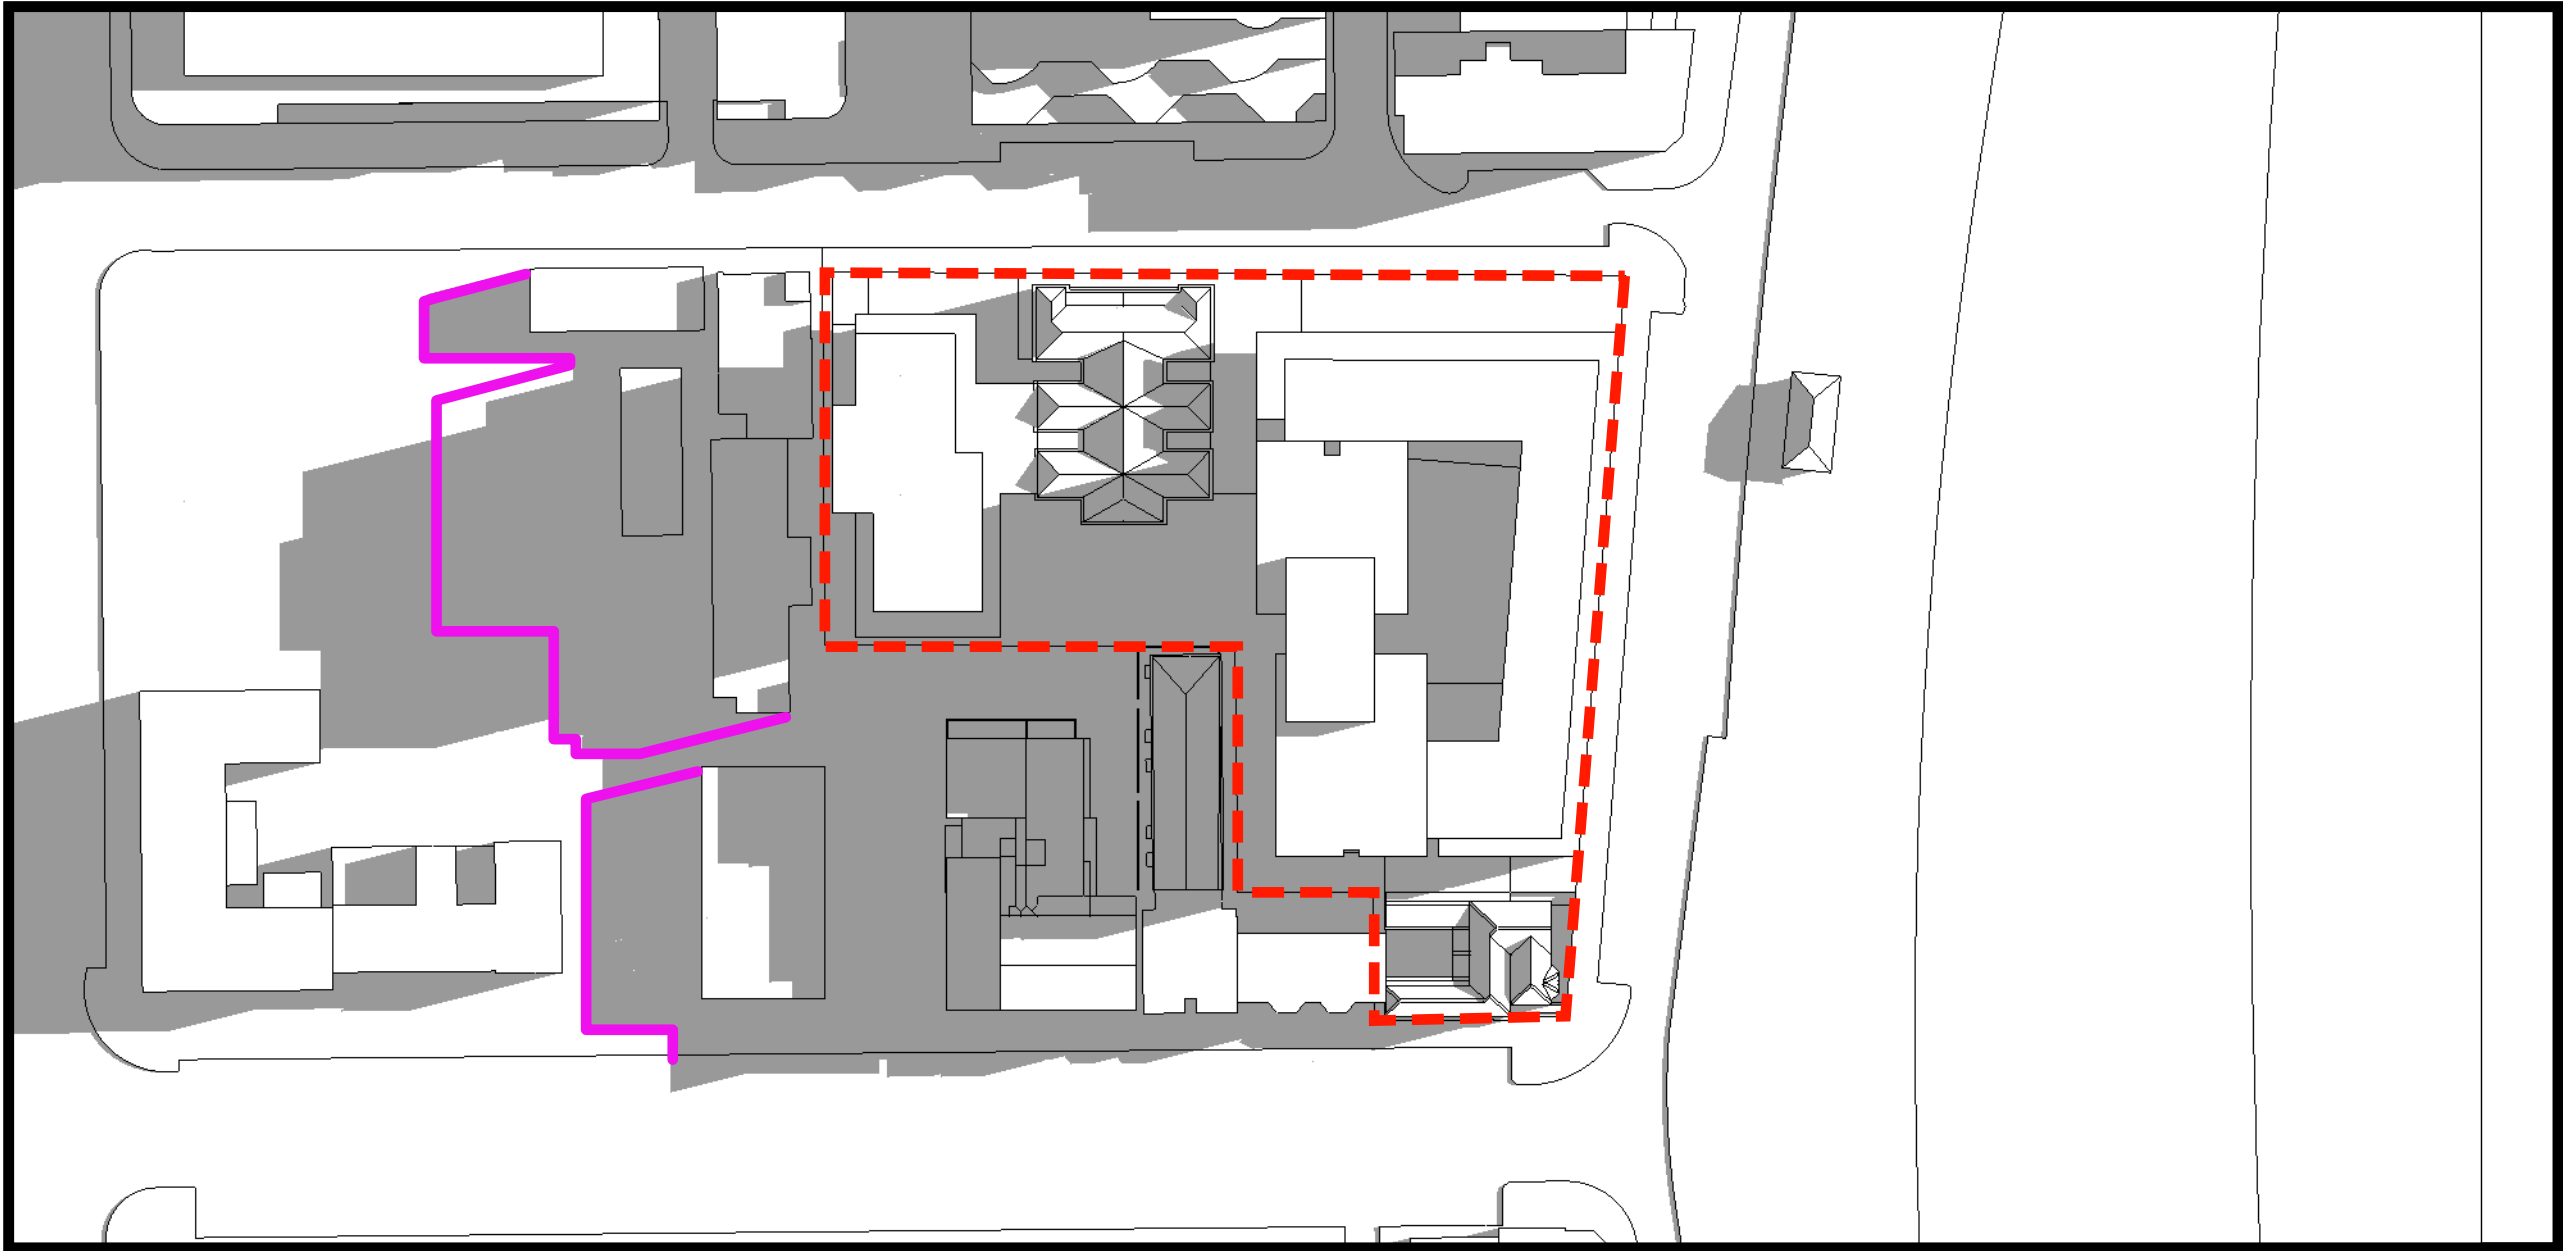


PROPOSED SHADOWS 9:00 AM

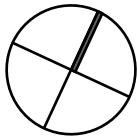


SHADOW DIAGRAMS - PRE WINTER SOLSTICE 14 JUNE

Architecture
Urban Design
Planning
Interior Architecture

————— DENOTES LINE OF EXISTING SHADOW TO
MANLY VILLAGE SCHOOL PLAYGROUND

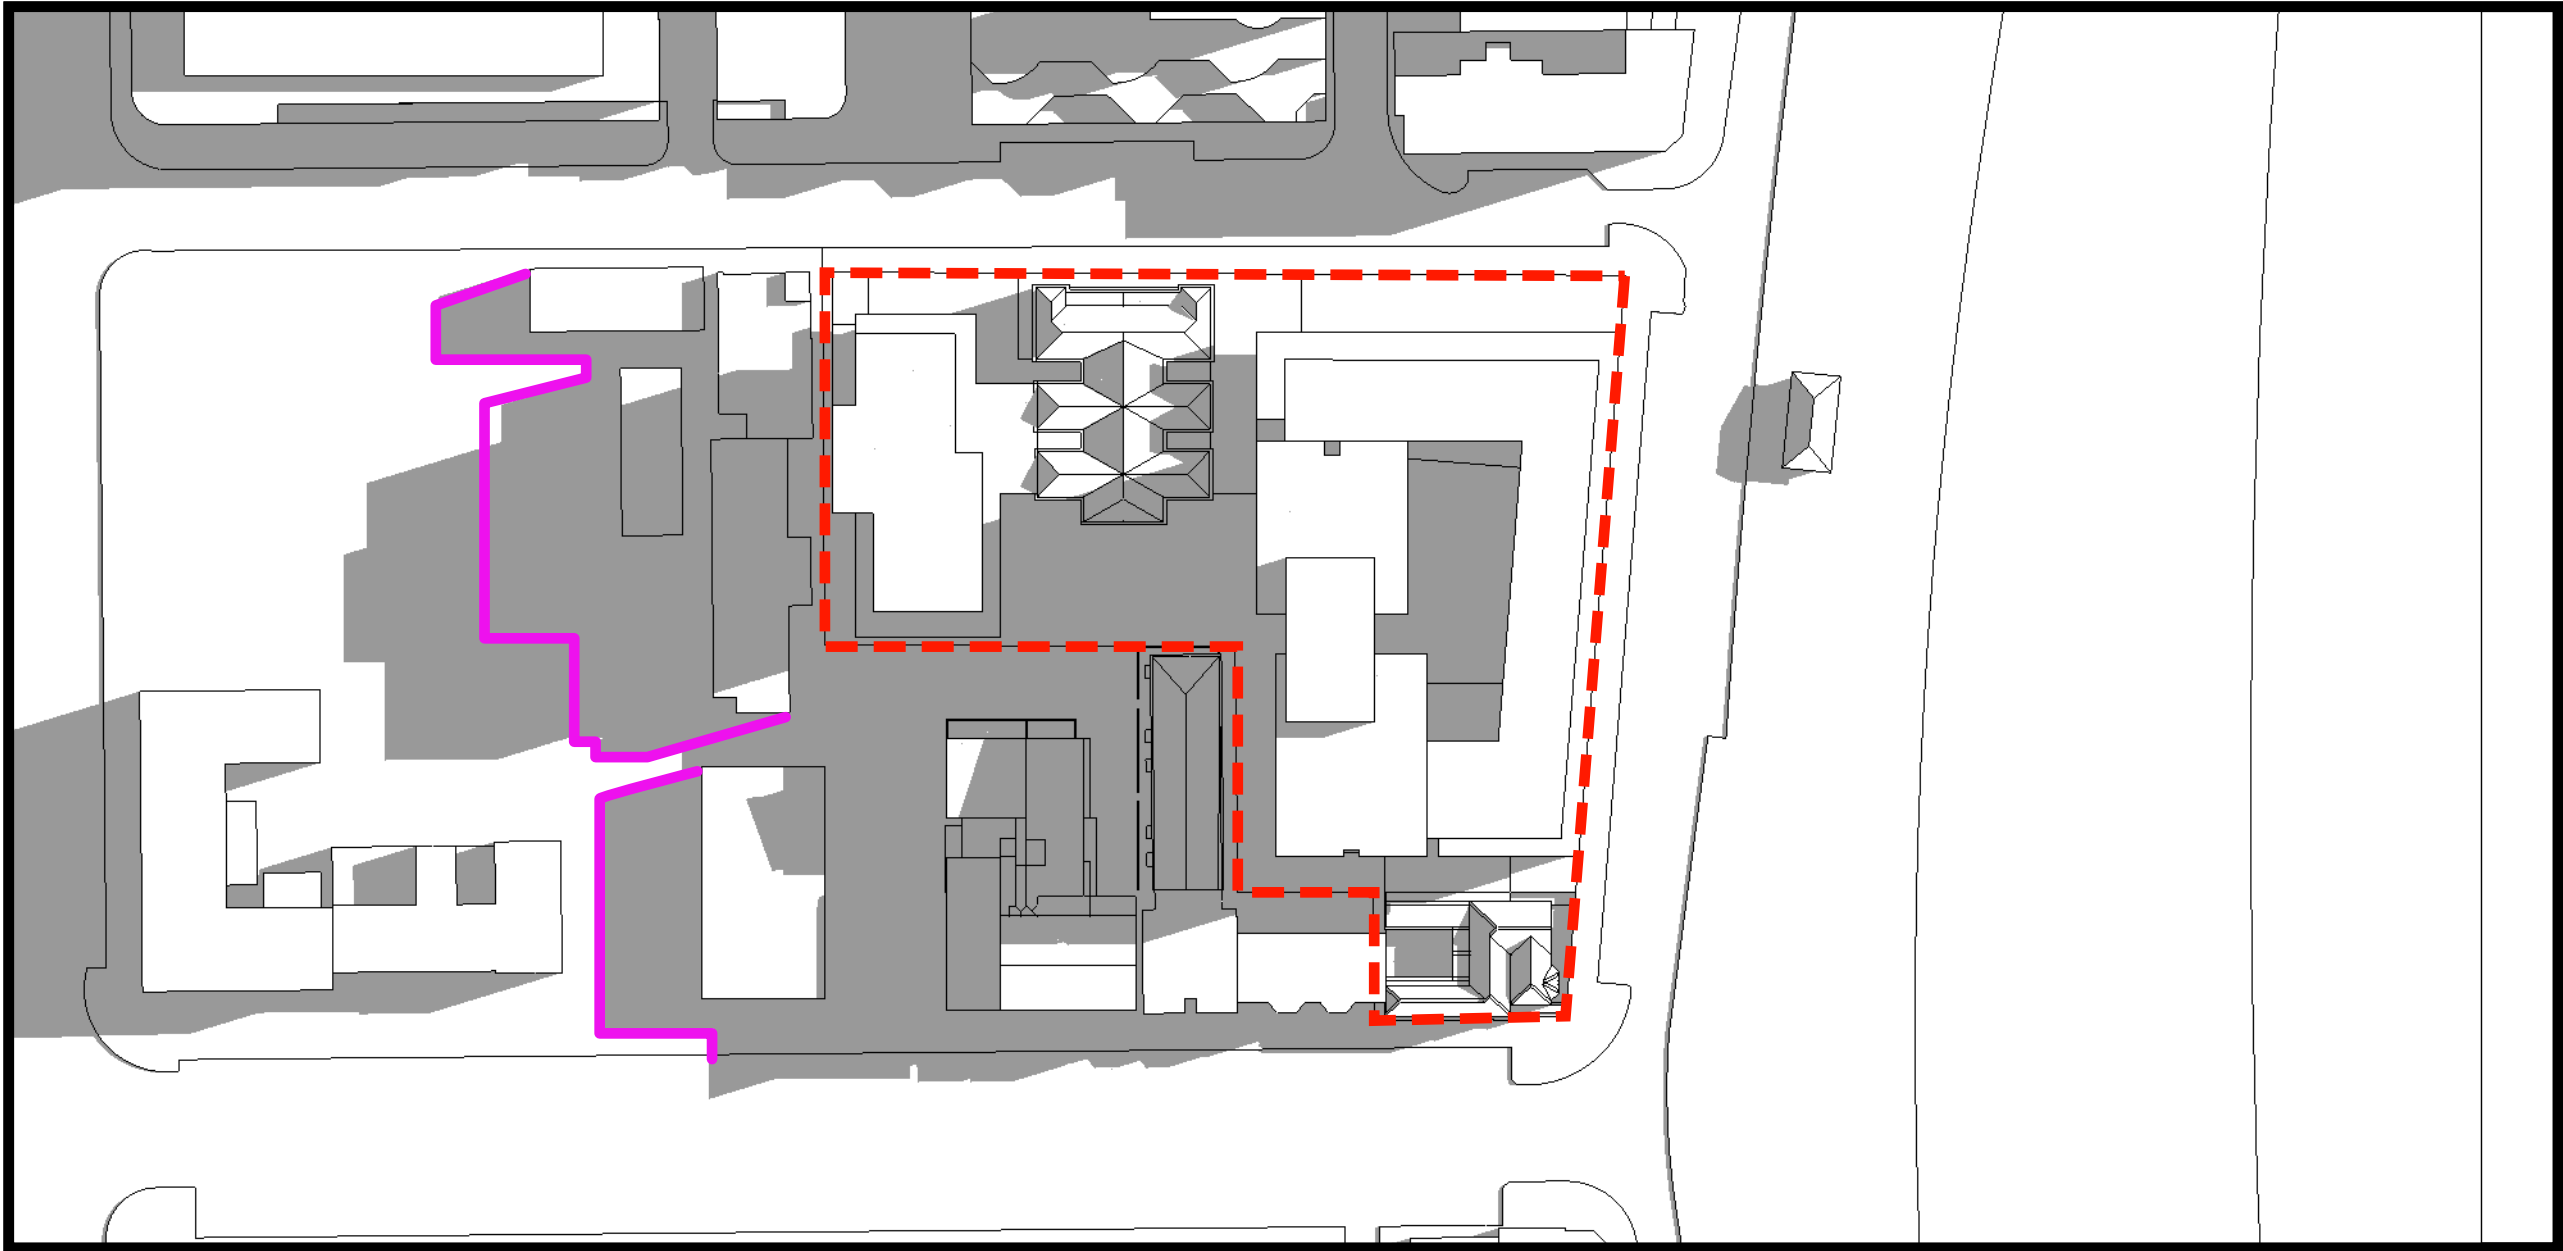


PROPOSED SHADOWS 9:15 AM

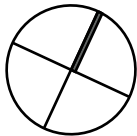


SHADOW DIAGRAMS - PRE WINTER SOLSTICE 14 JUNE

Architecture
Urban Design
Planning
Interior Architecture

————— DENOTES LINE OF EXISTING SHADOW TO
MANLY VILLAGE SCHOOL PLAYGROUND

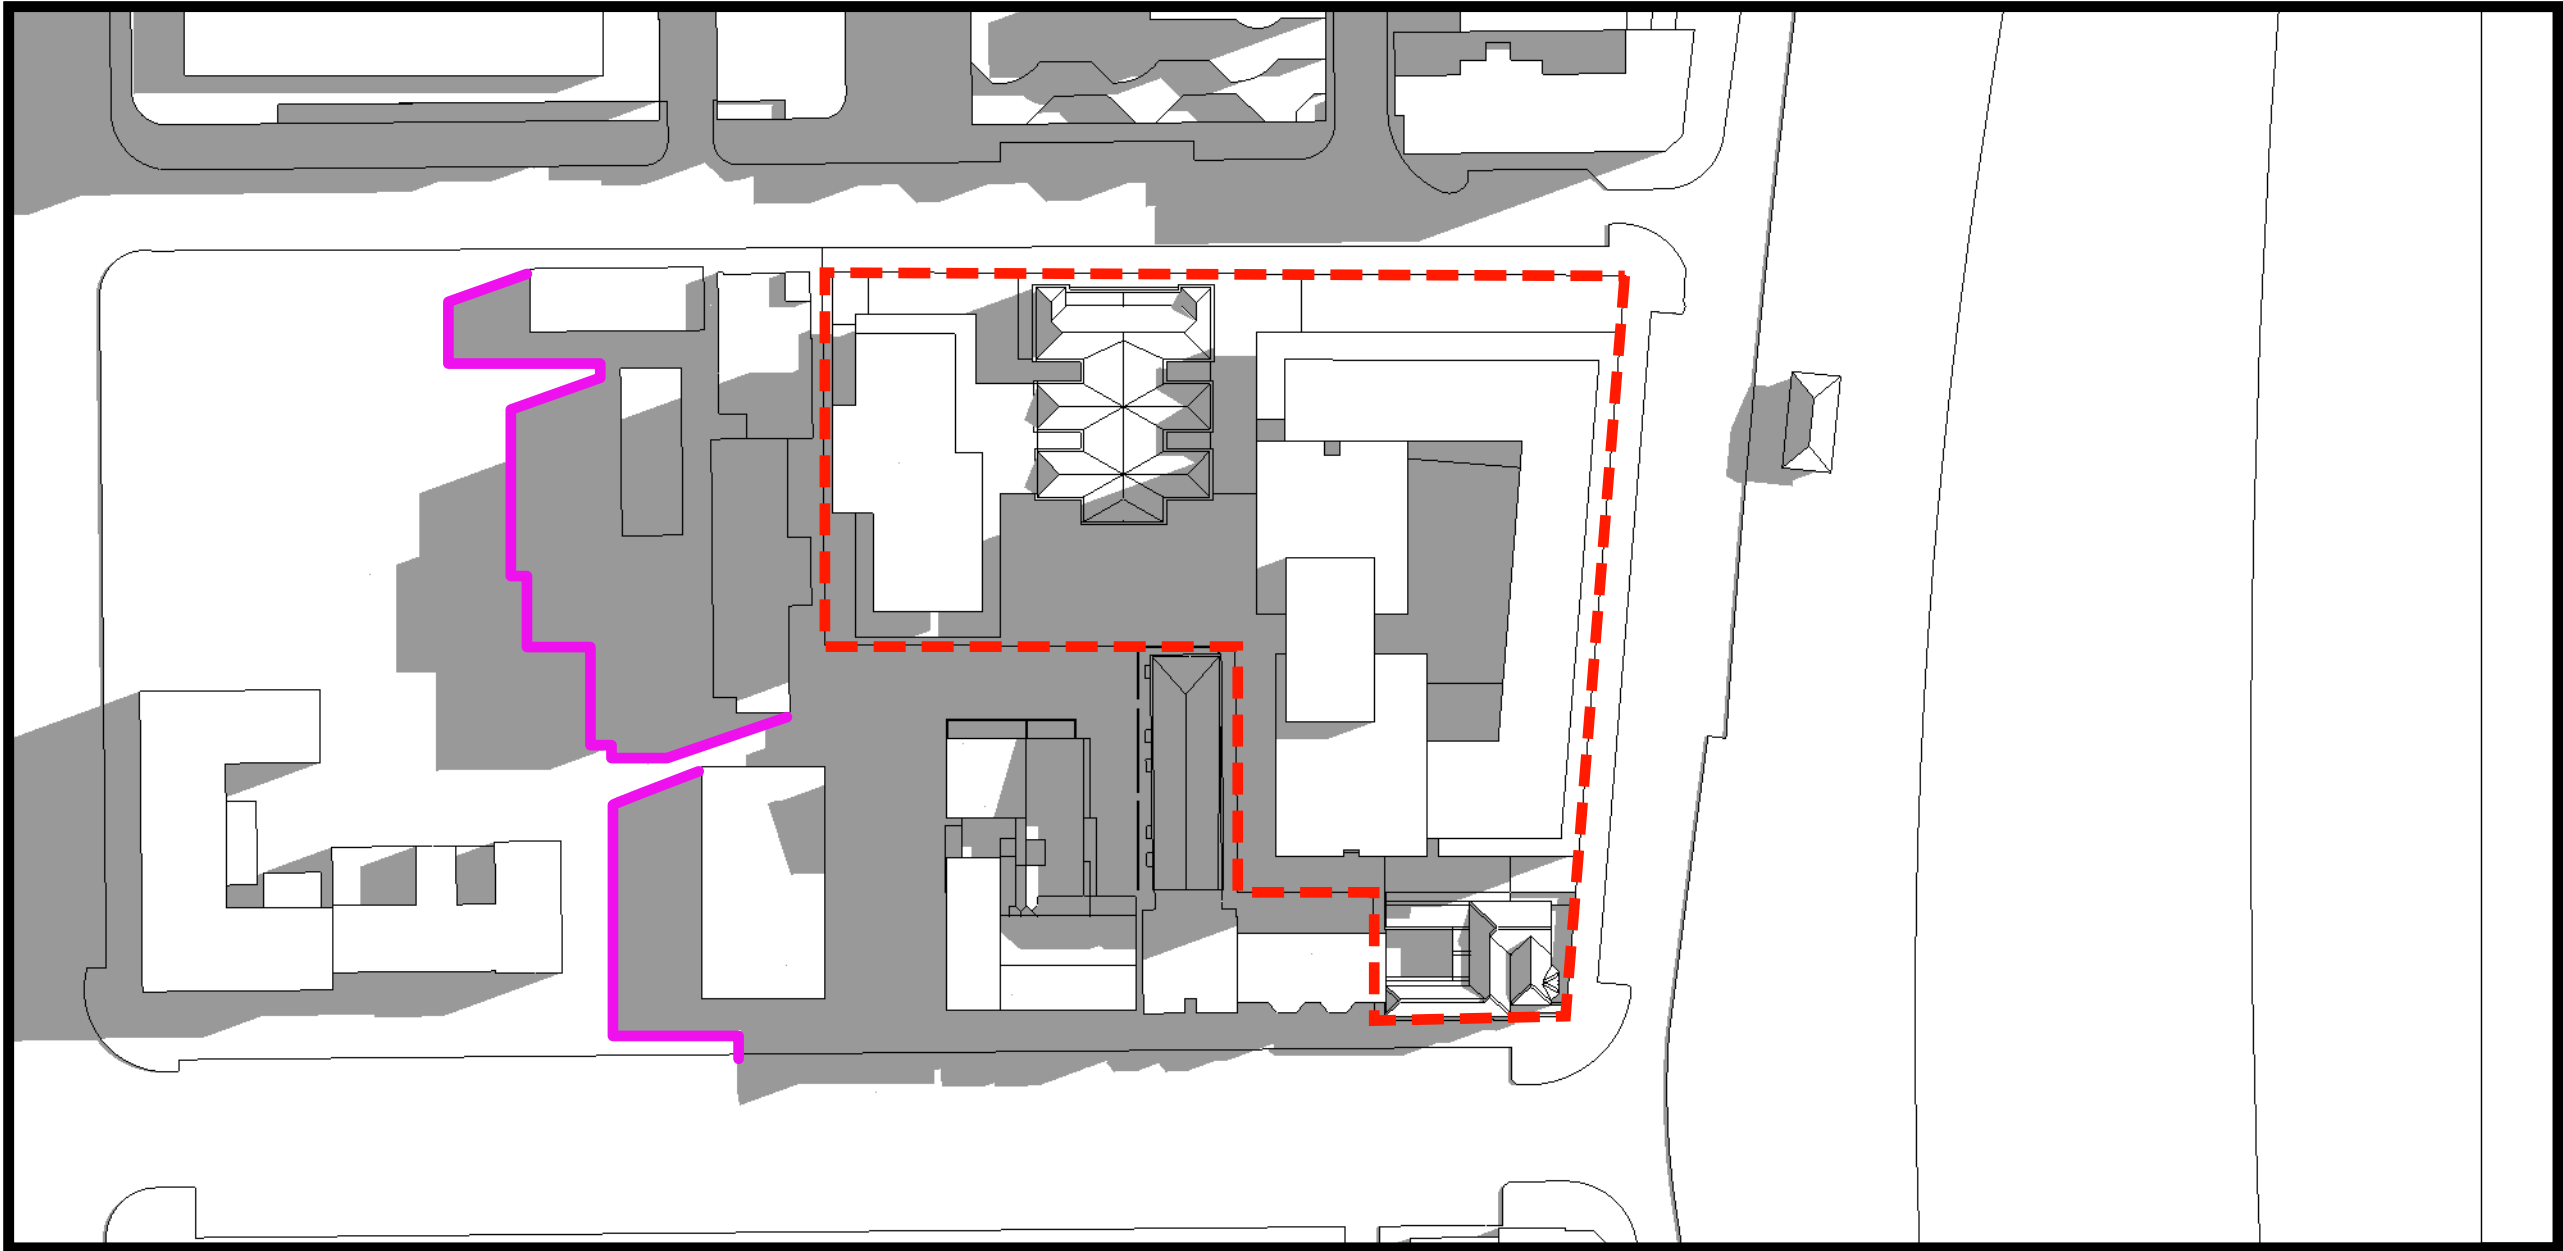


PROPOSED SHADOWS 9:30 AM

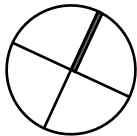


SHADOW DIAGRAMS - POST WINTER SOLSTICE 28 JUNE

Architecture
Urban Design
Planning
Interior Architecture

————— DENOTES LINE OF EXISTING SHADOW TO
MANLY VILLAGE SCHOOL PLAYGROUND

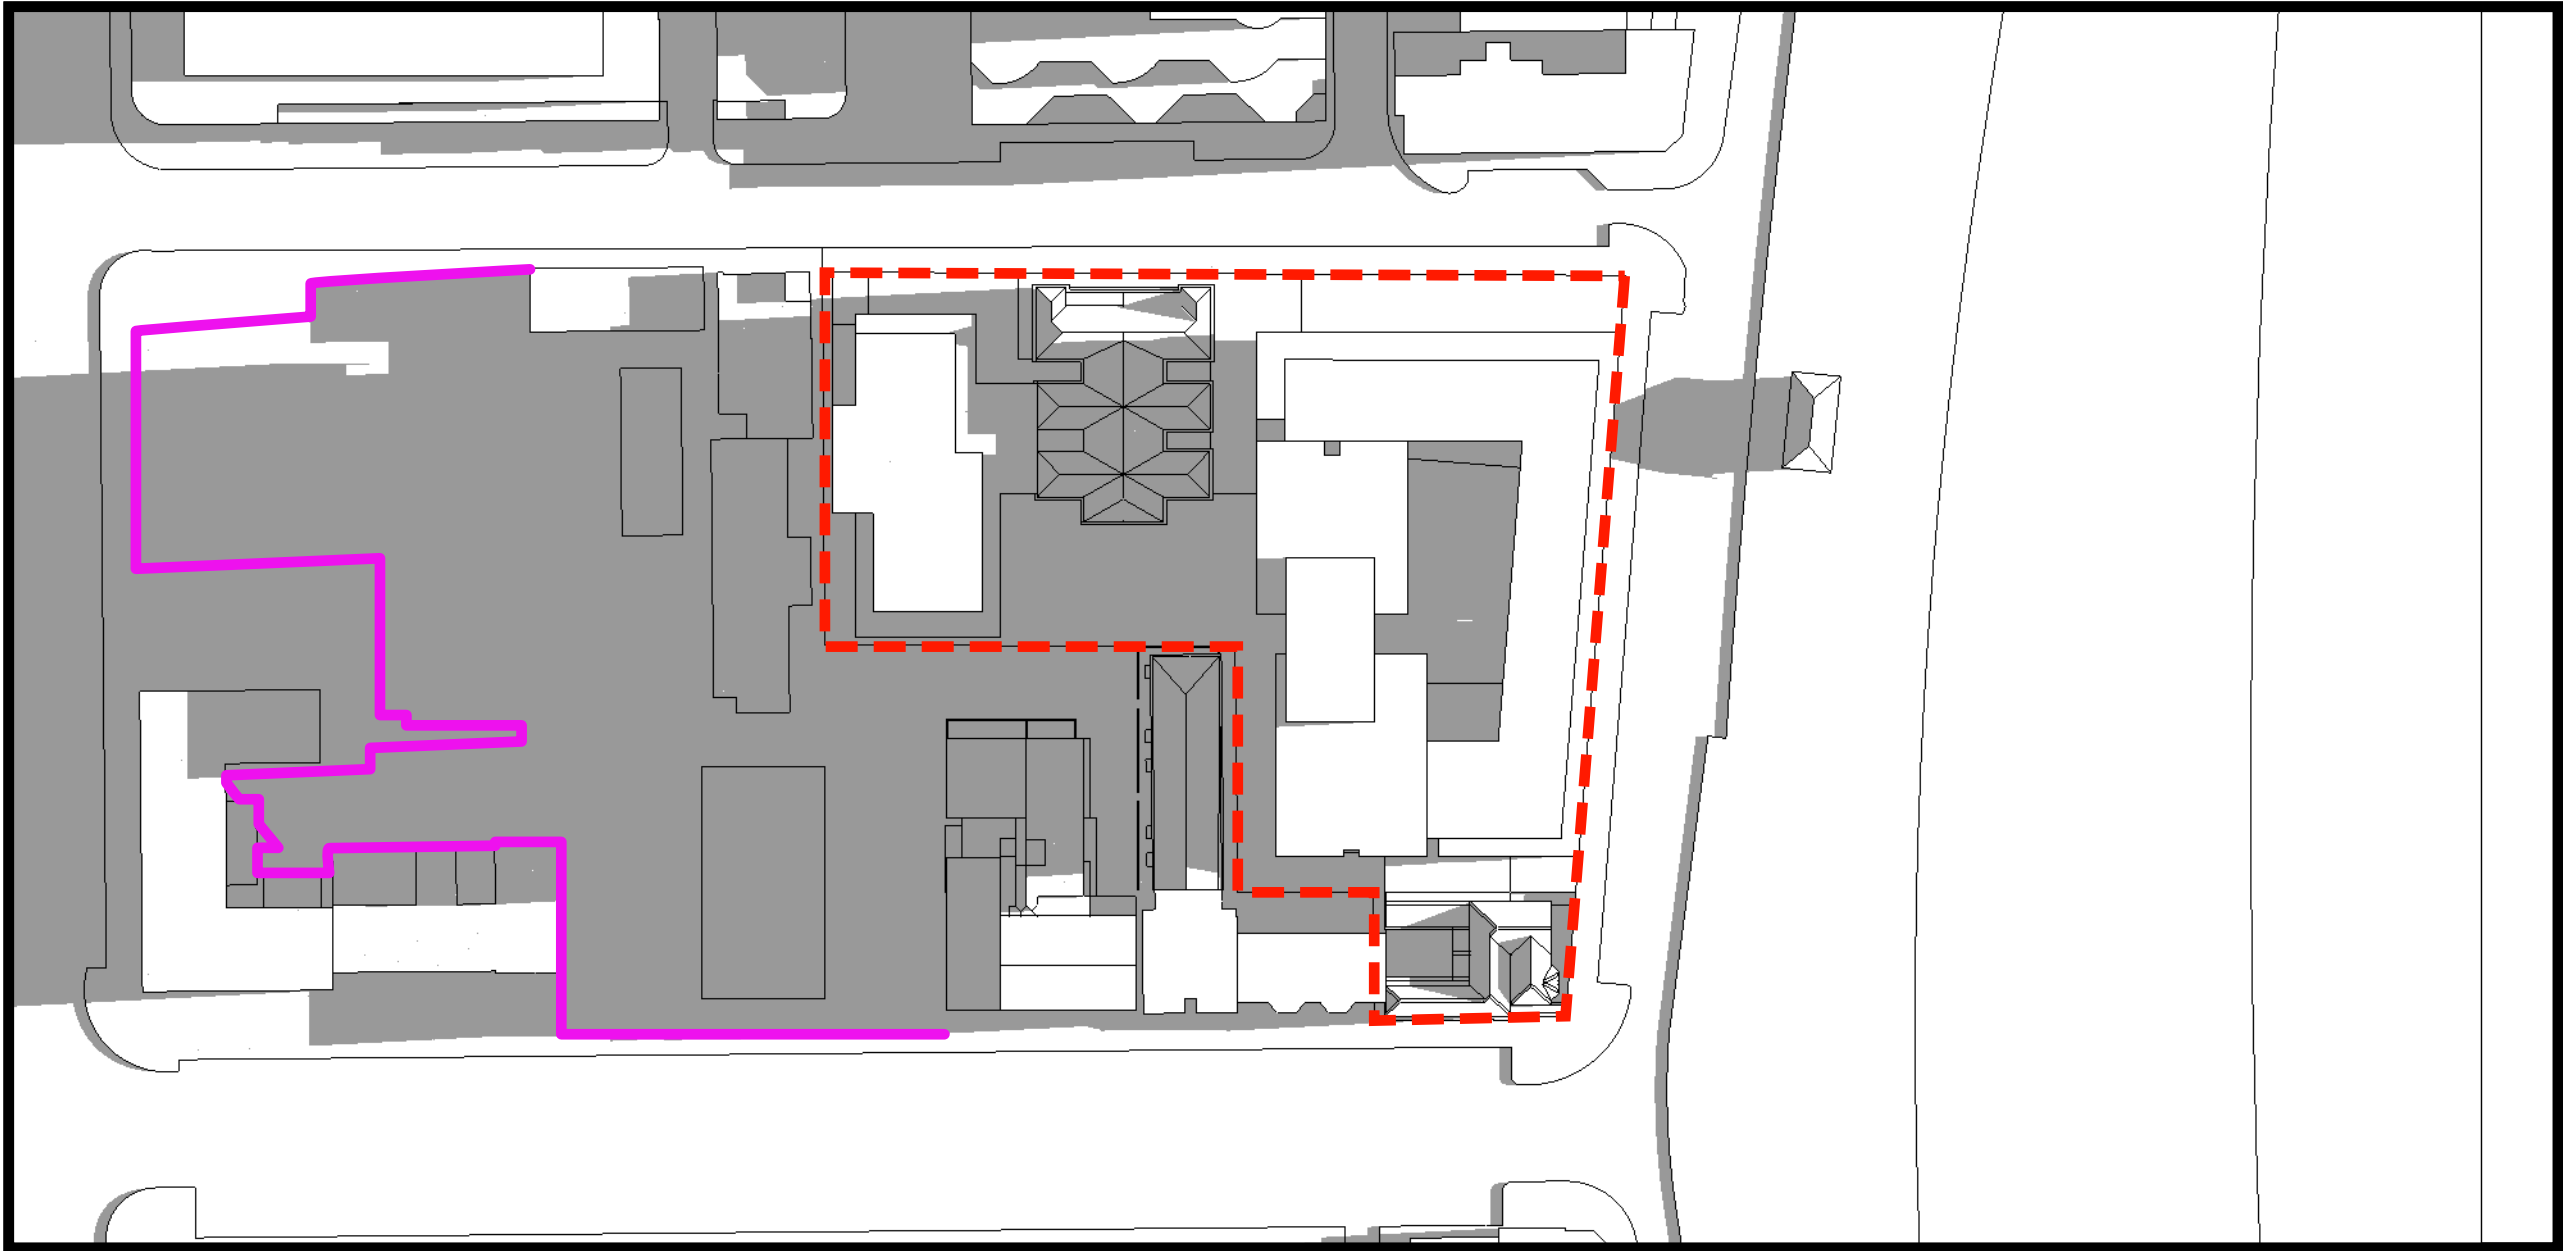


PROPOSED SHADOWS 8:00 AM

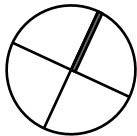


SHADOW DIAGRAMS - POST WINTER SOLSTICE 28 JUNE

Architecture
Urban Design
Planning
Interior Architecture

————— DENOTES LINE OF EXISTING SHADOW TO
MANLY VILLAGE SCHOOL PLAYGROUND

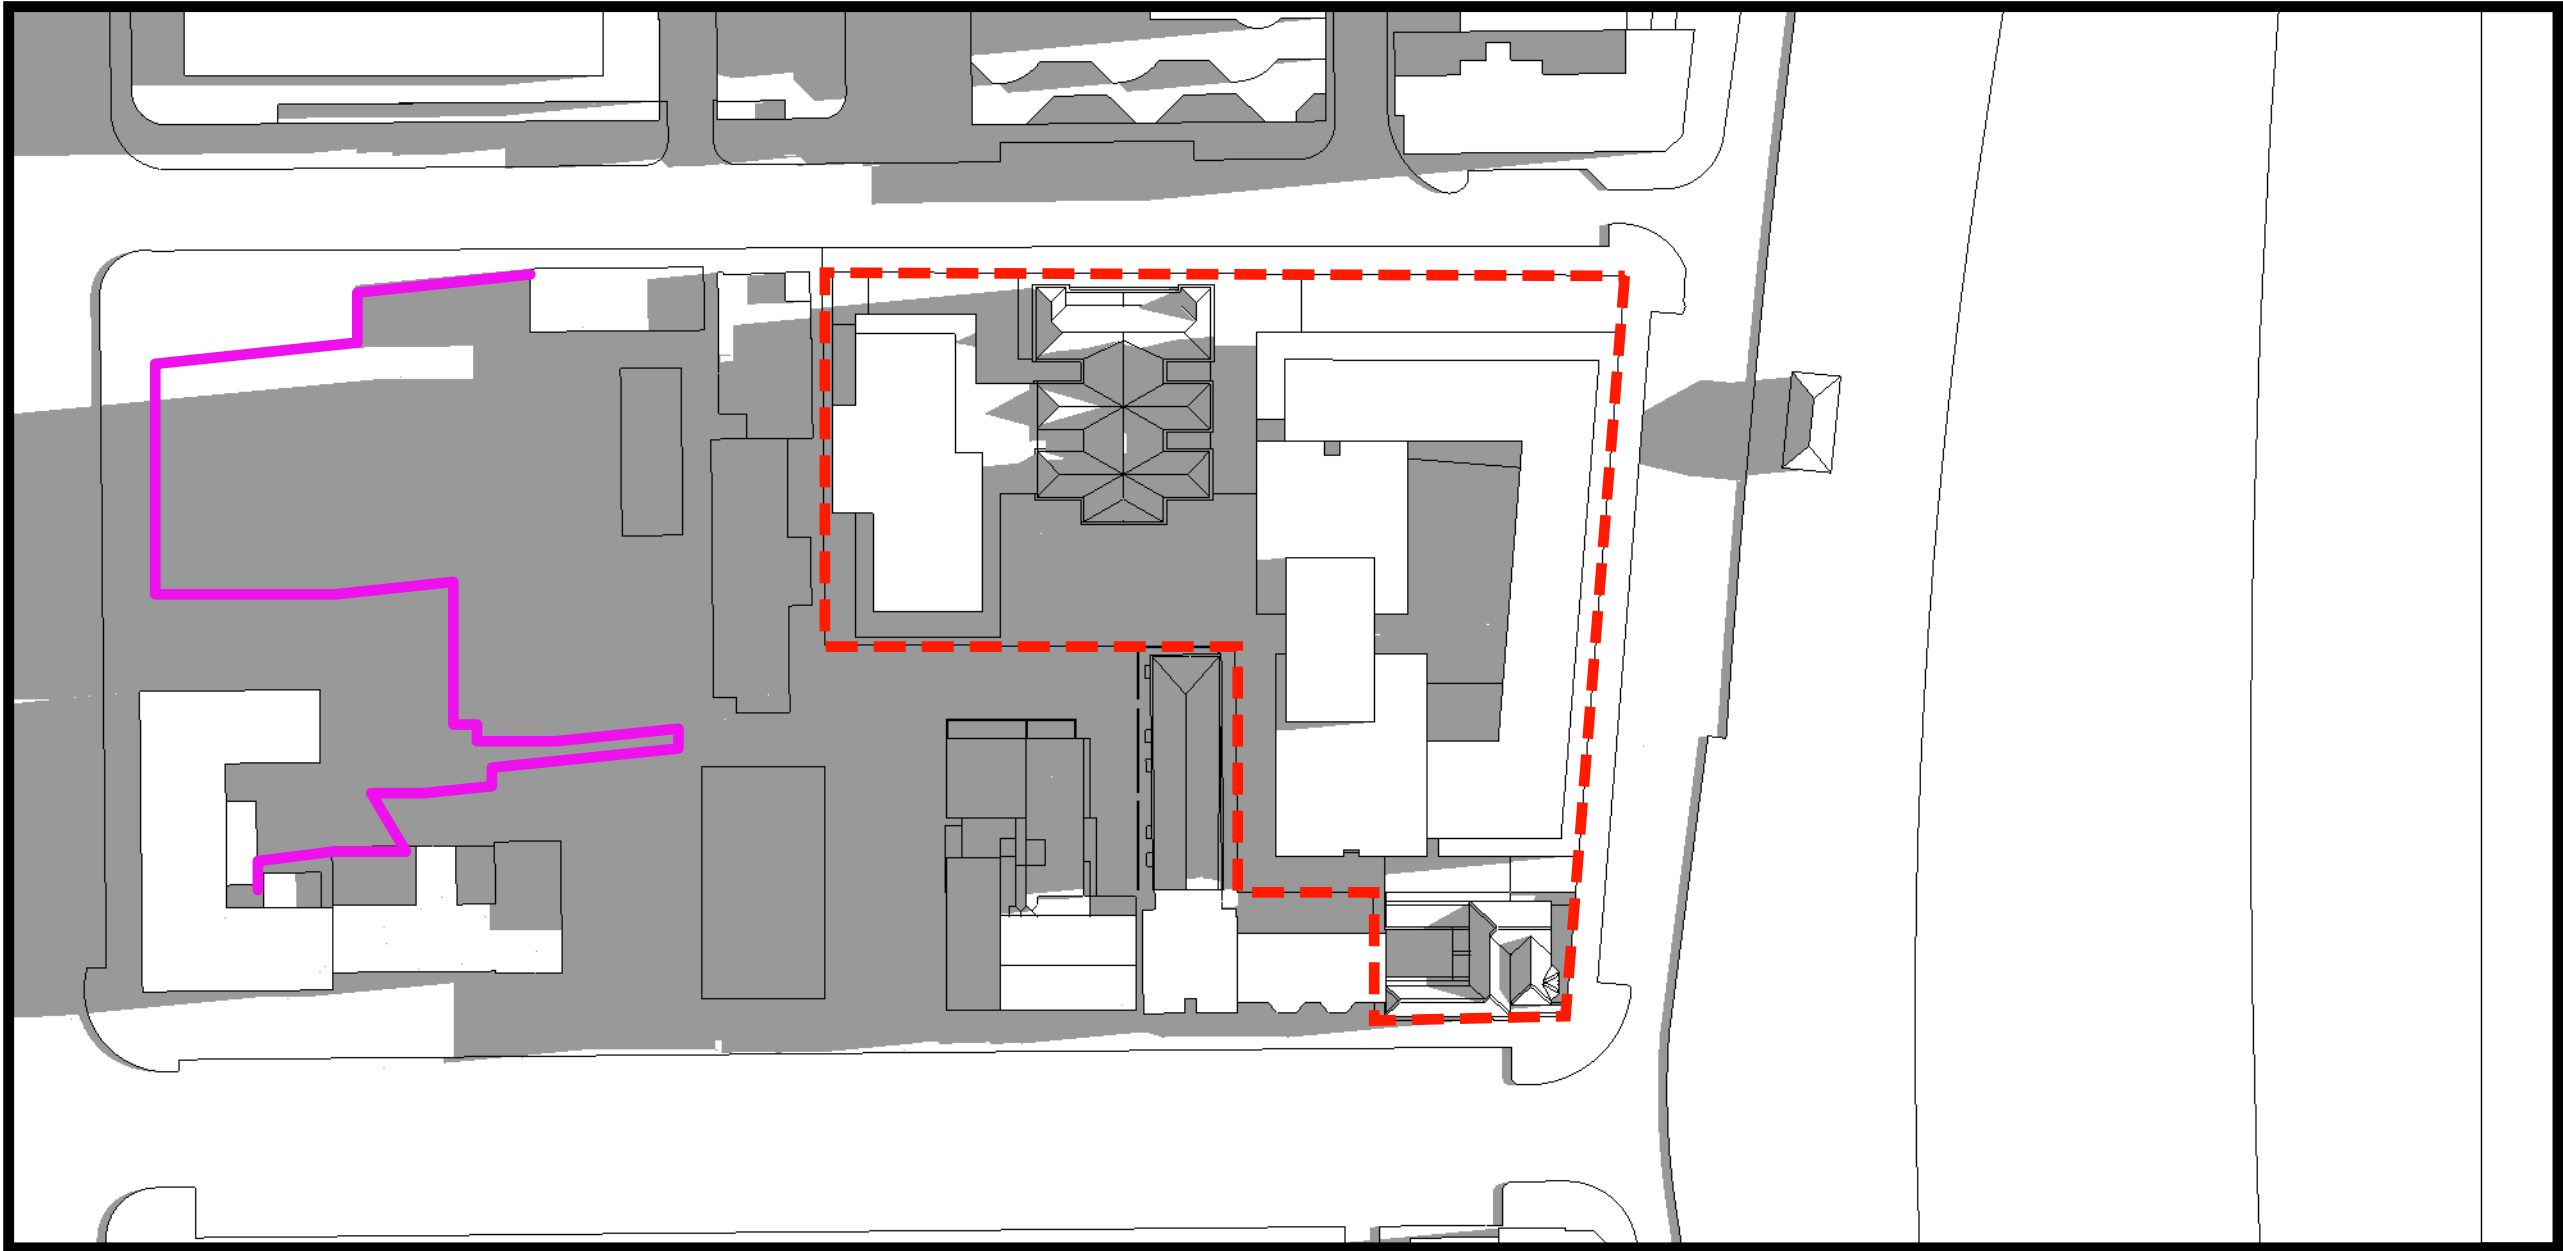

PROPOSED SHADOWS 8:15 AM

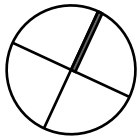


SHADOW DIAGRAMS - POST WINTER SOLSTICE 28 JUNE

Architecture
Urban Design
Planning
Interior Architecture

————— DENOTES LINE OF EXISTING SHADOW TO
MANLY VILLAGE SCHOOL PLAYGROUND



PROPOSED SHADOWS 8:30 AM

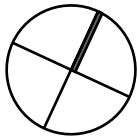


SHADOW DIAGRAMS - POST WINTER SOLSTICE 28 JUNE

Architecture
Urban Design
Planning
Interior Architecture

————— DENOTES LINE OF EXISTING SHADOW TO
MANLY VILLAGE SCHOOL PLAYGROUND




PROPOSED SHADOWS 8:45 AM

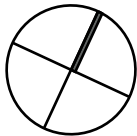


SHADOW DIAGRAMS - POST WINTER SOLSTICE 28 JUNE

Architecture
Urban Design
Planning
Interior Architecture

————— DENOTES LINE OF EXISTING SHADOW TO
MANLY VILLAGE SCHOOL PLAYGROUND

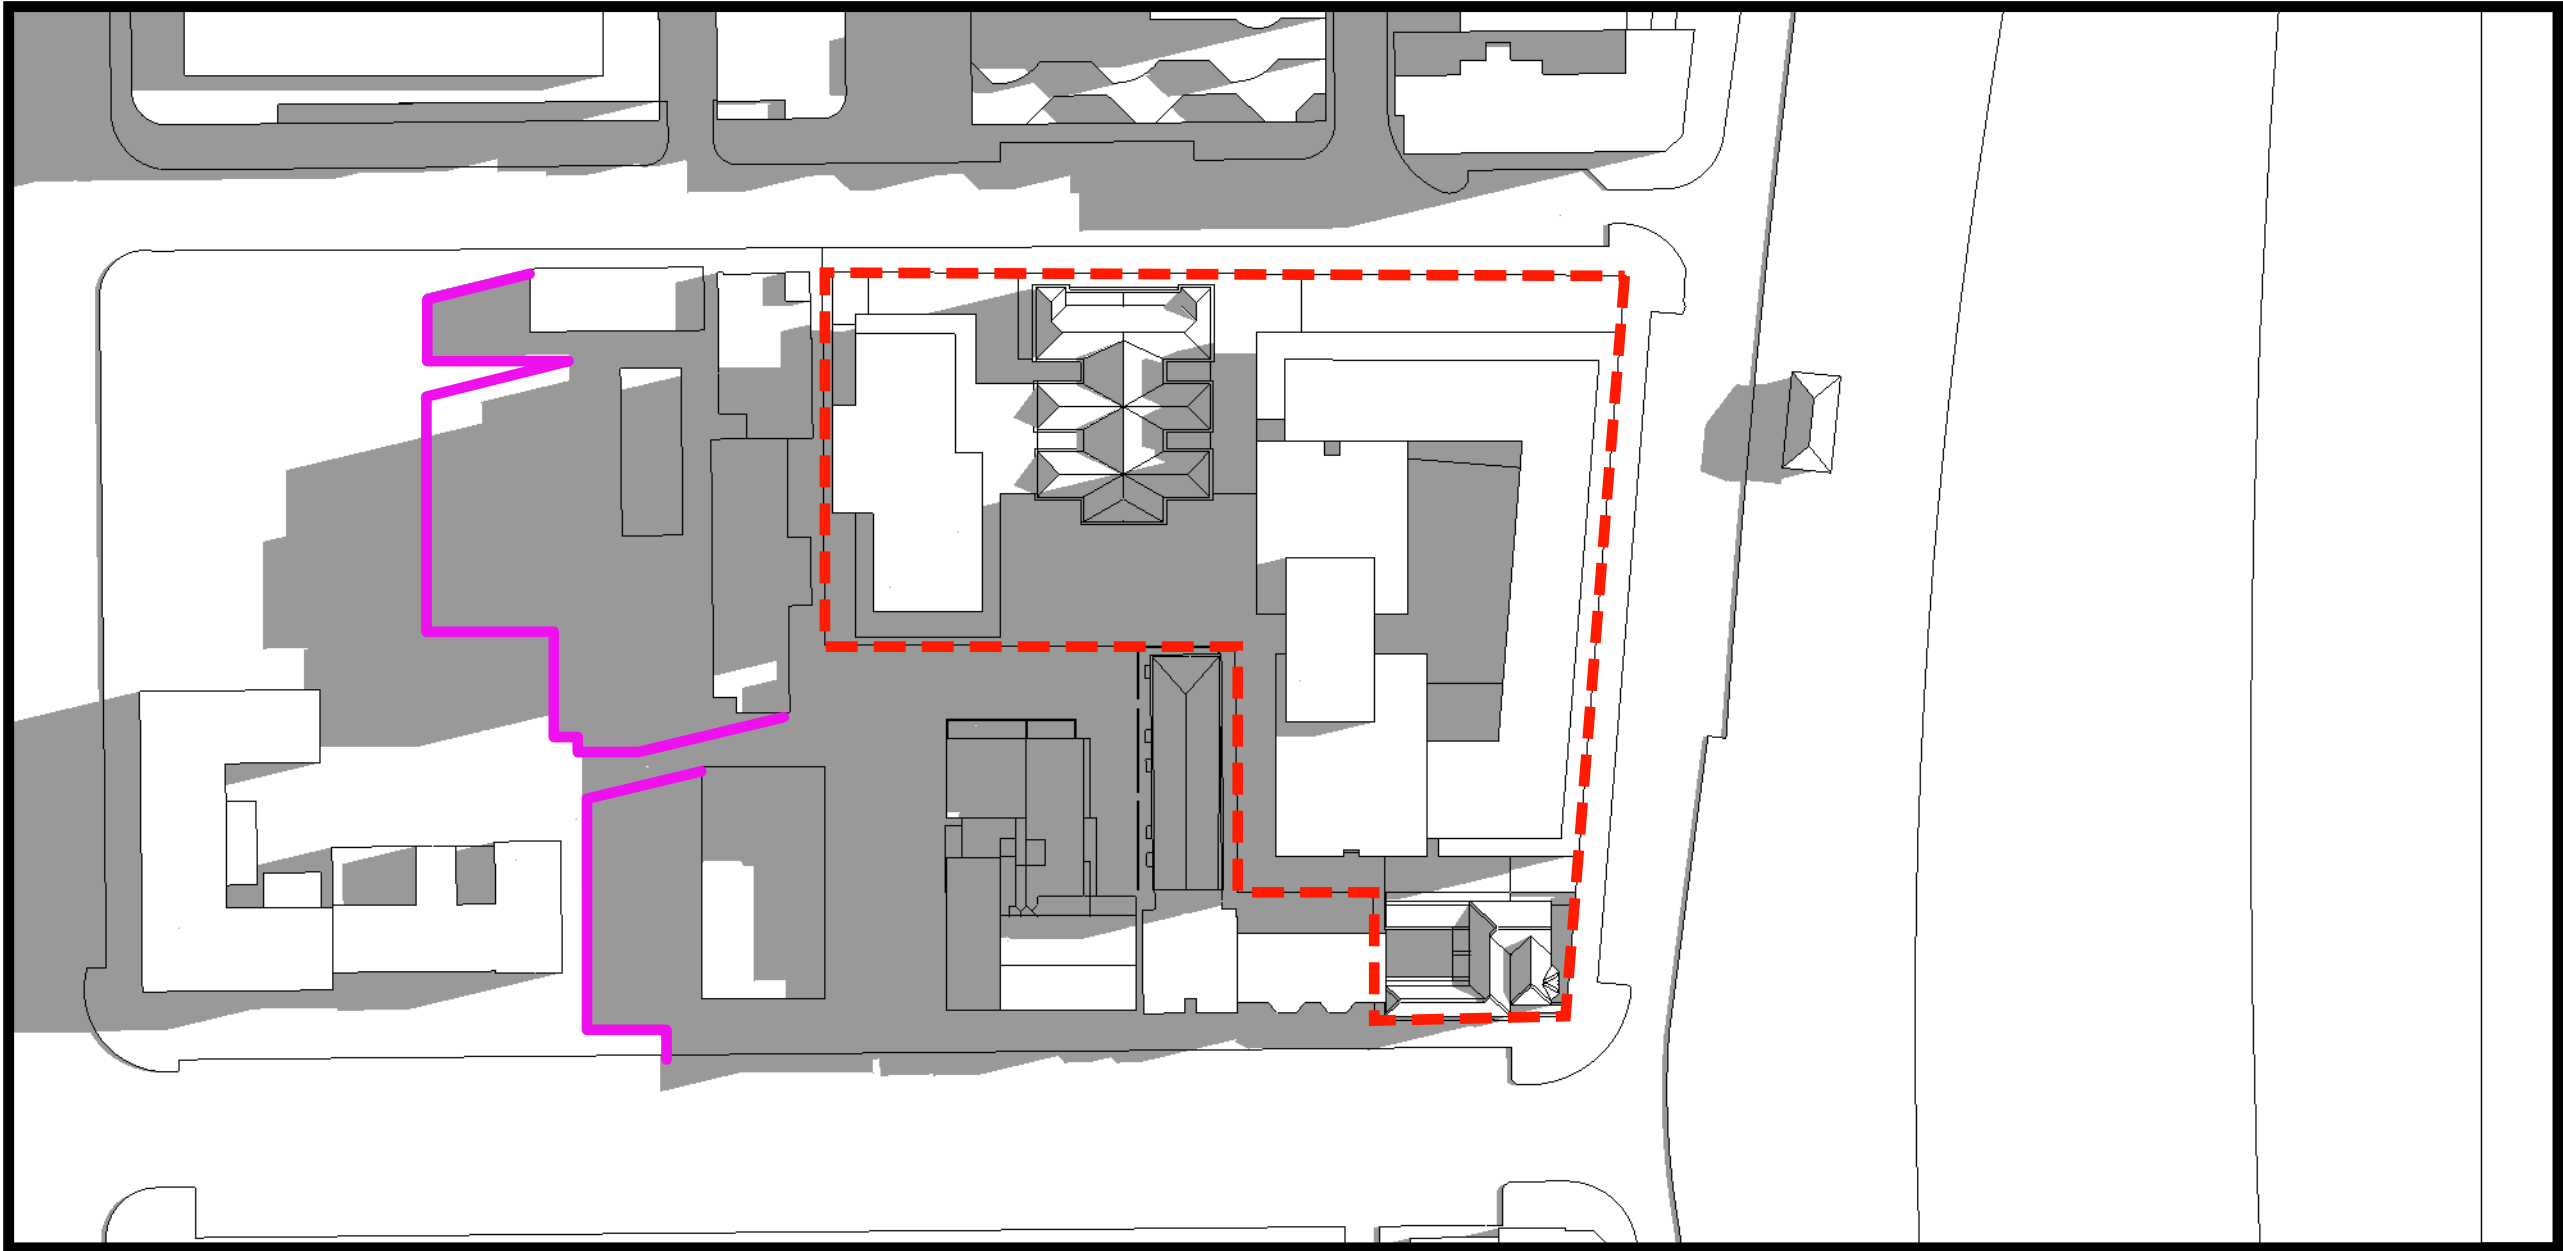


PROPOSED SHADOWS 9:00 AM

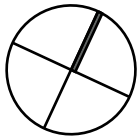


SHADOW DIAGRAMS - POST WINTER SOLSTICE 28 JUNE

Architecture
Urban Design
Planning
Interior Architecture

————— DENOTES LINE OF EXISTING SHADOW TO
MANLY VILLAGE SCHOOL PLAYGROUND

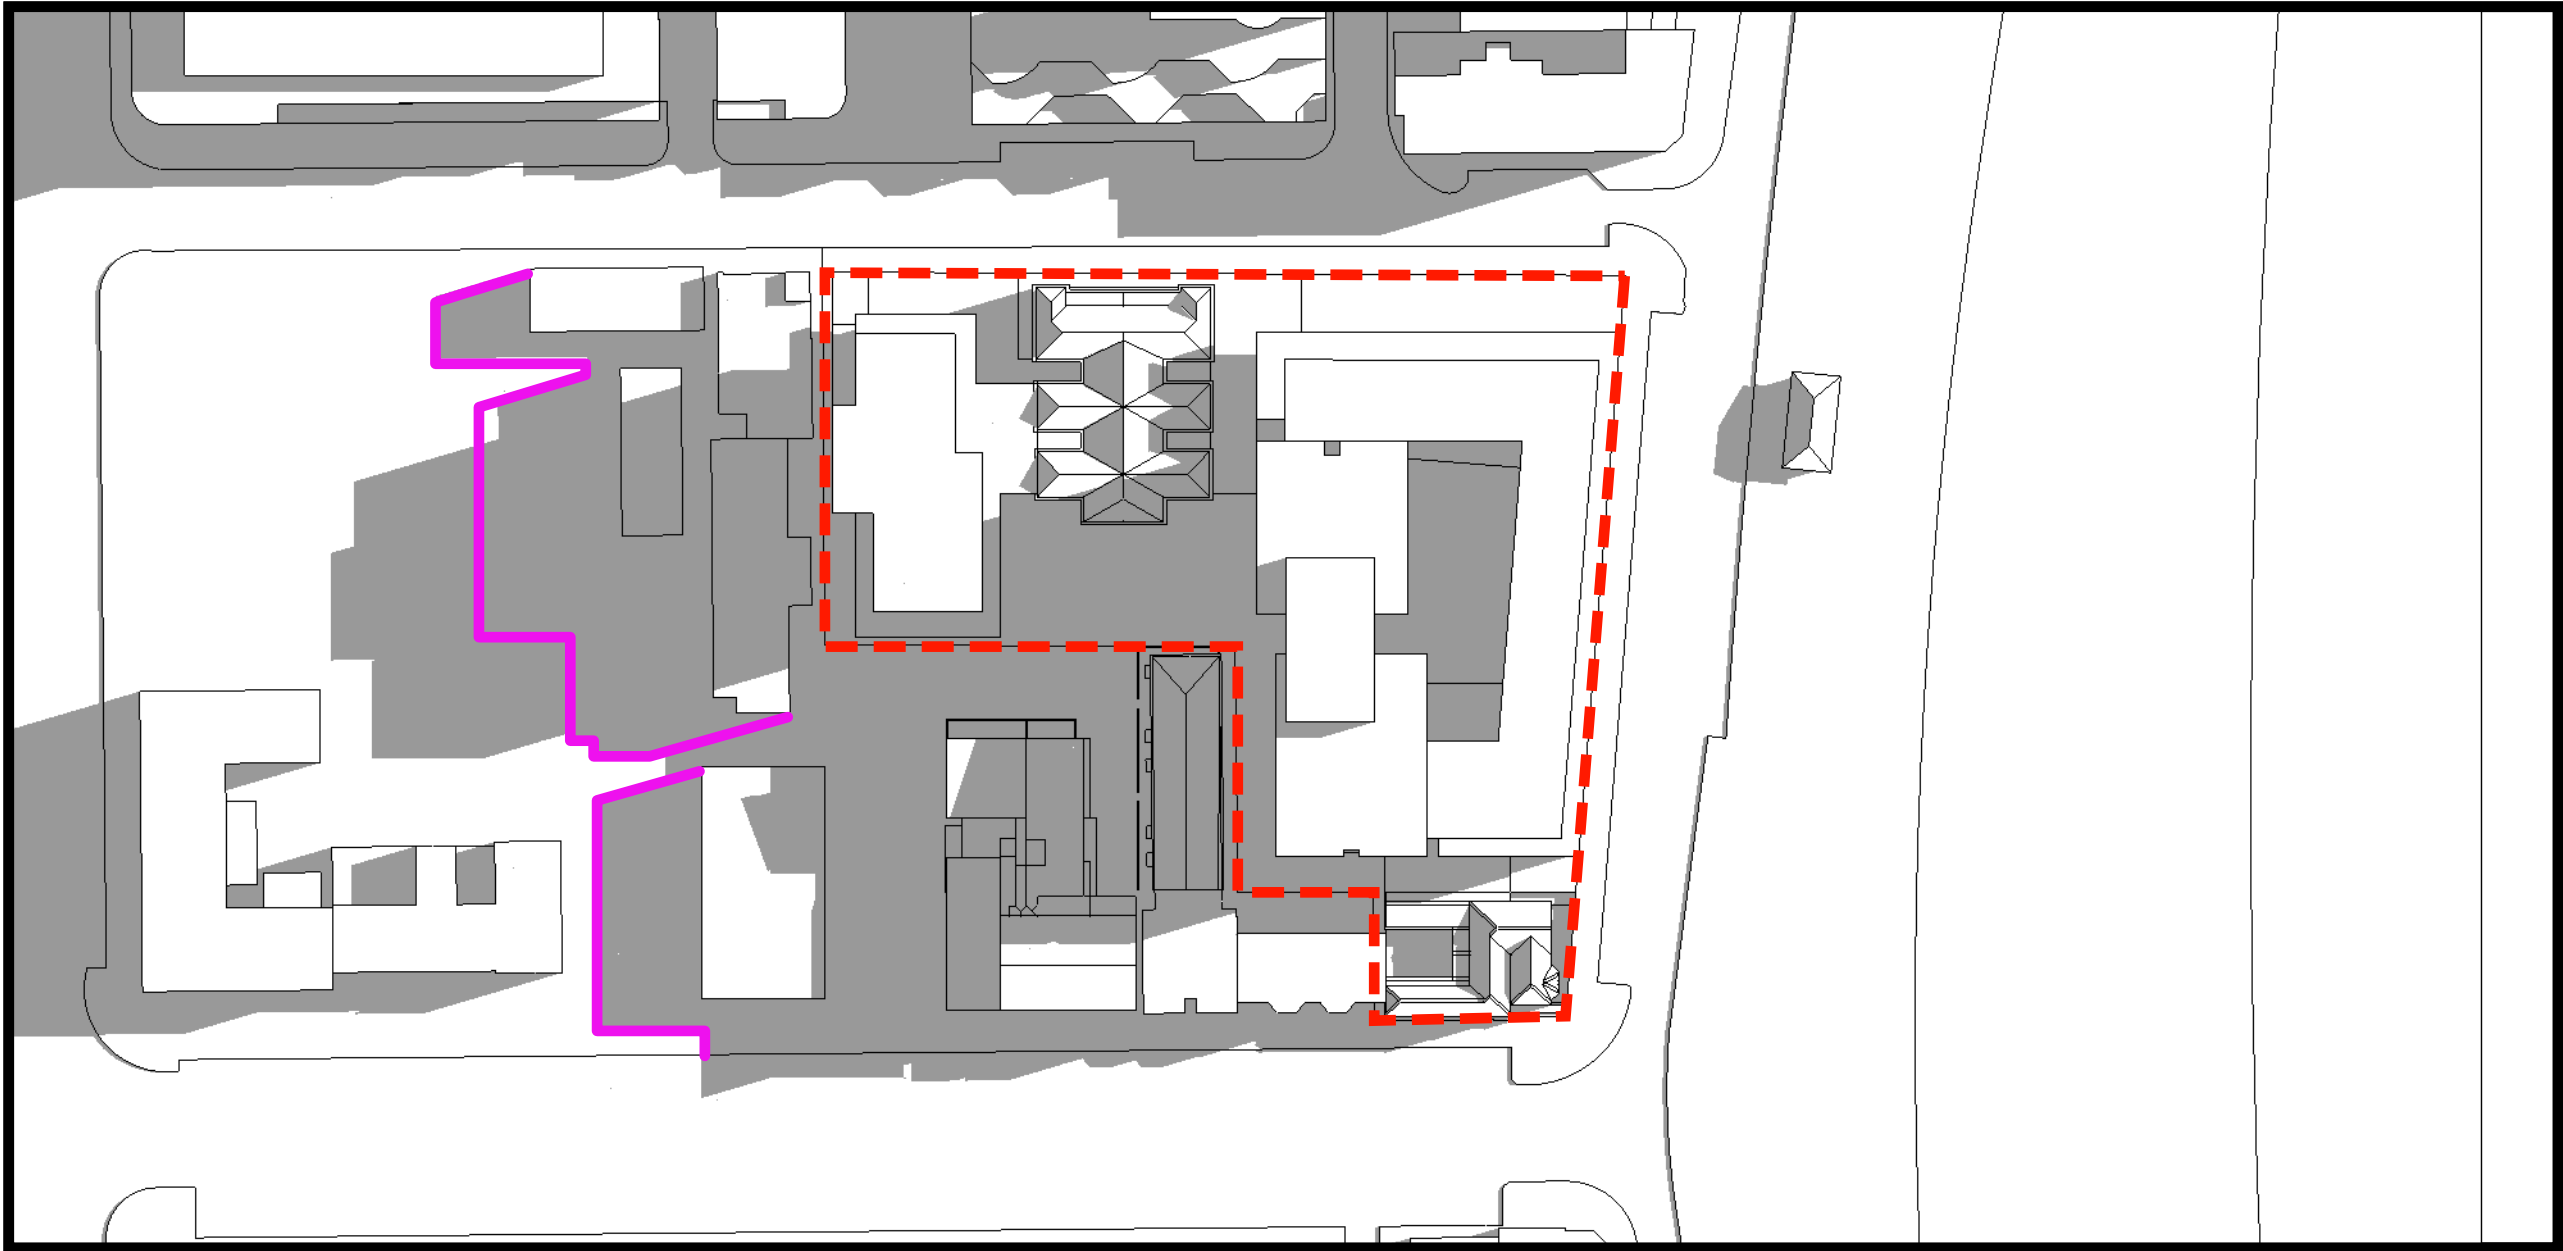


PROPOSED SHADOWS 9:15 AM

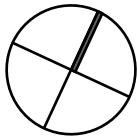


SHADOW DIAGRAMS - POST WINTER SOLSTICE 28 JUNE

Architecture
Urban Design
Planning
Interior Architecture


————— DENOTES LINE OF EXISTING SHADOW TO
MANLY VILLAGE SCHOOL PLAYGROUND

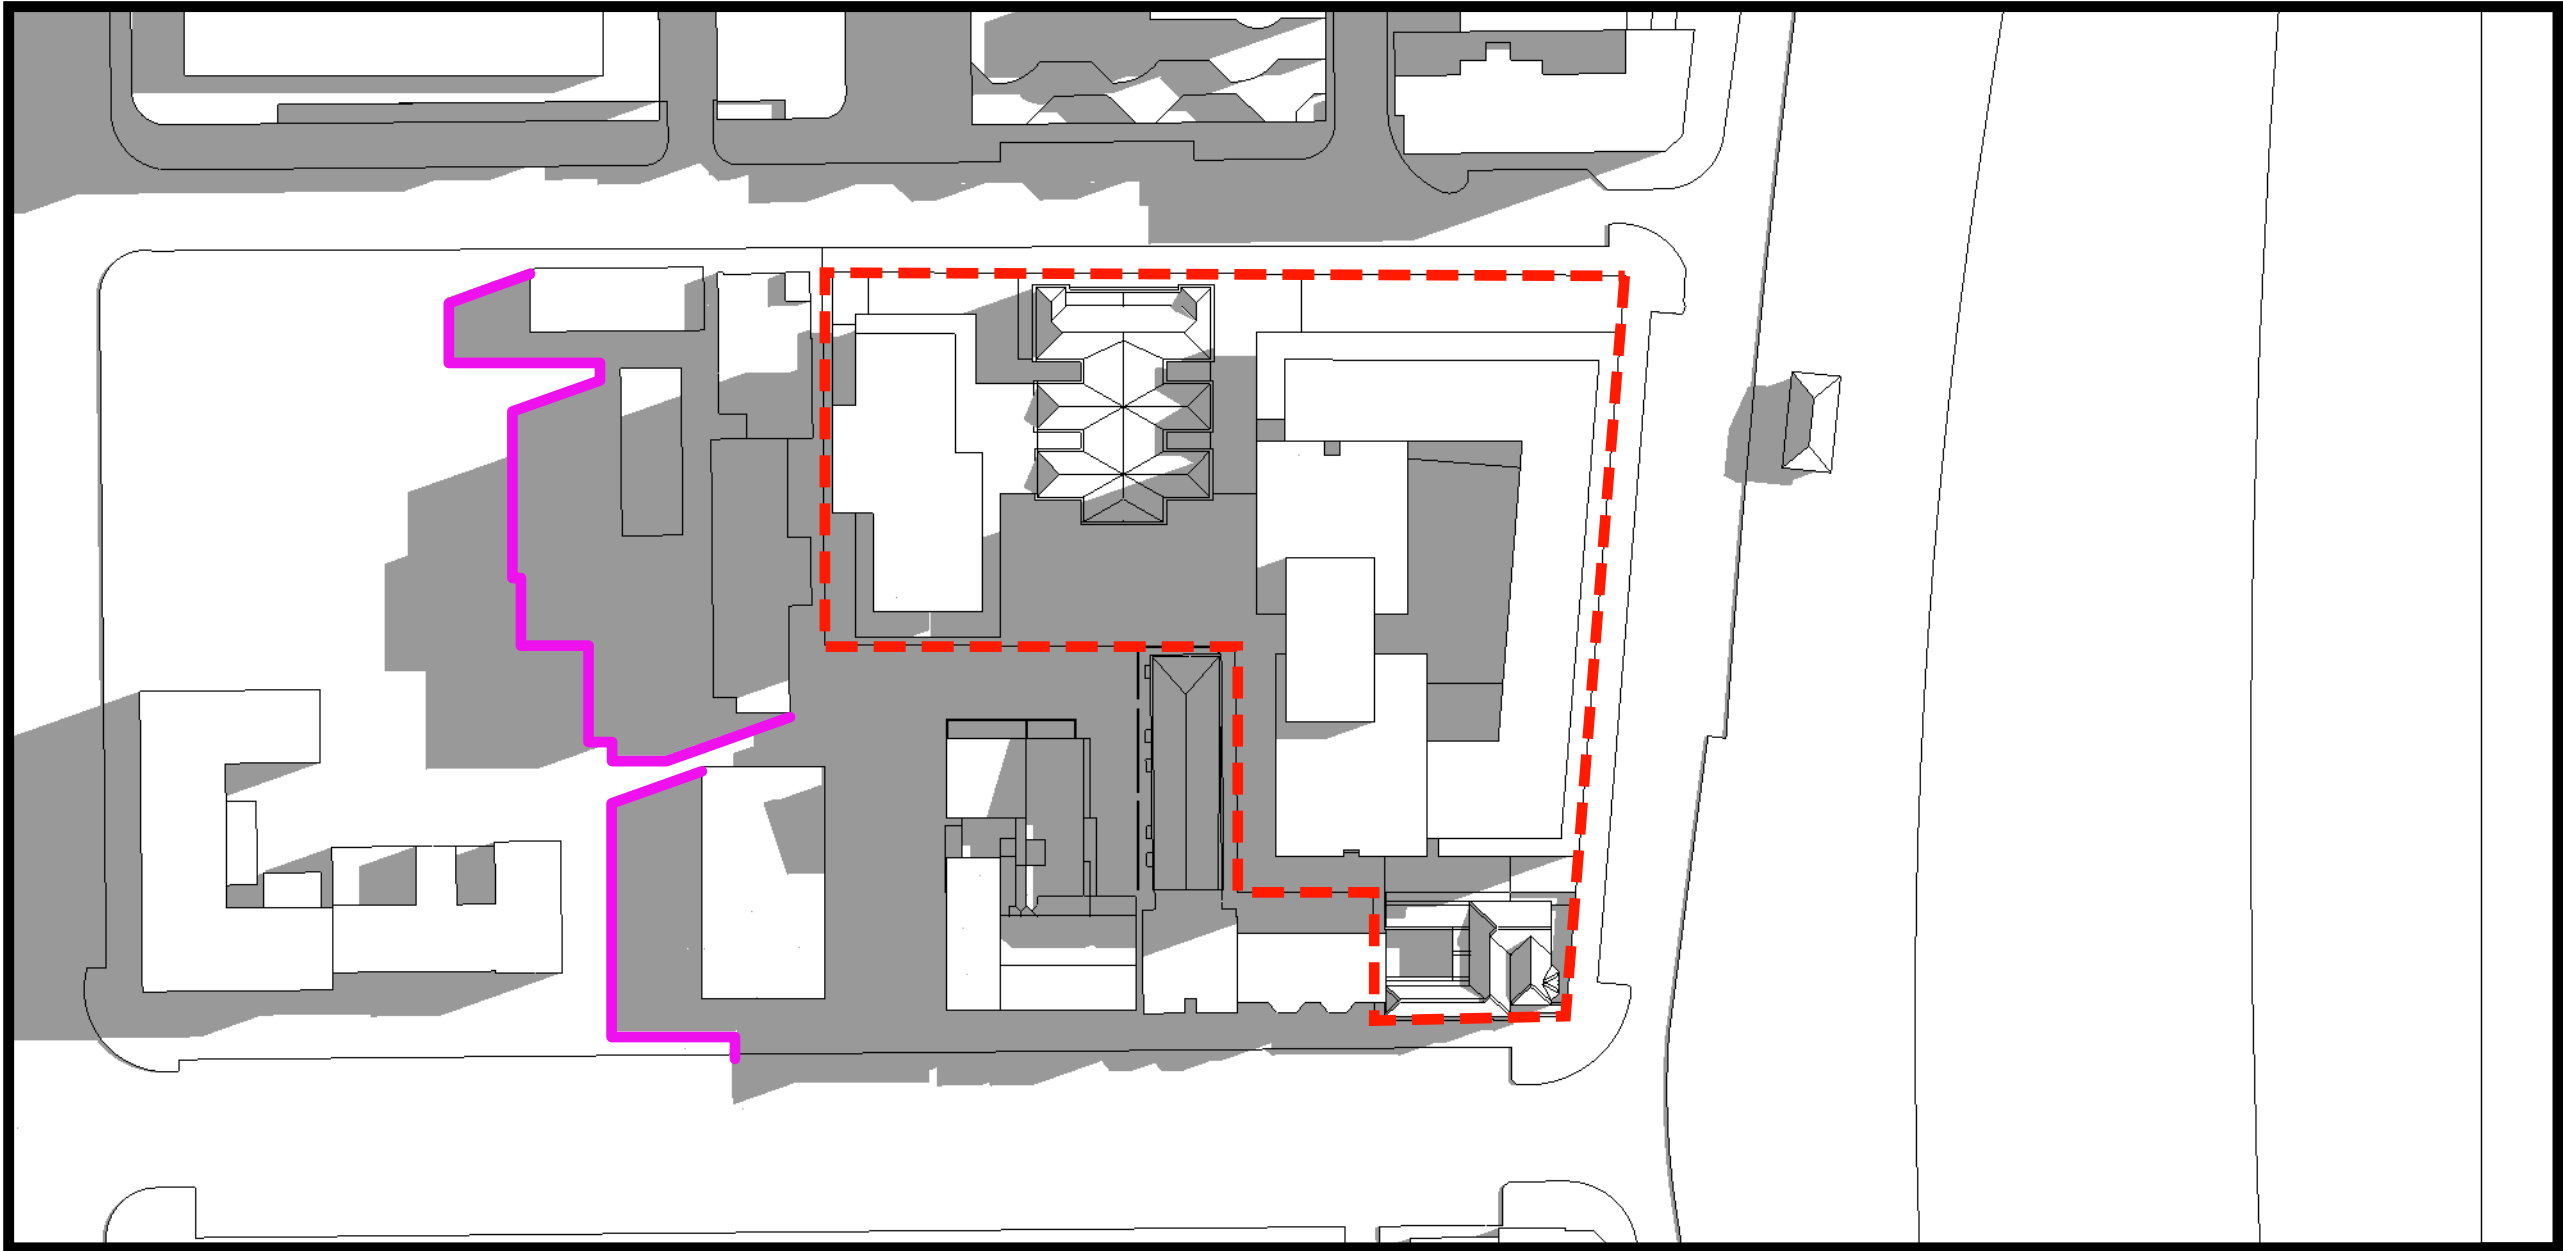

PROPOSED SHADOWS 9:30 AM

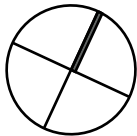

SHADOW DIAGRAMS - WINTER SOLSTICE 21 JUNE

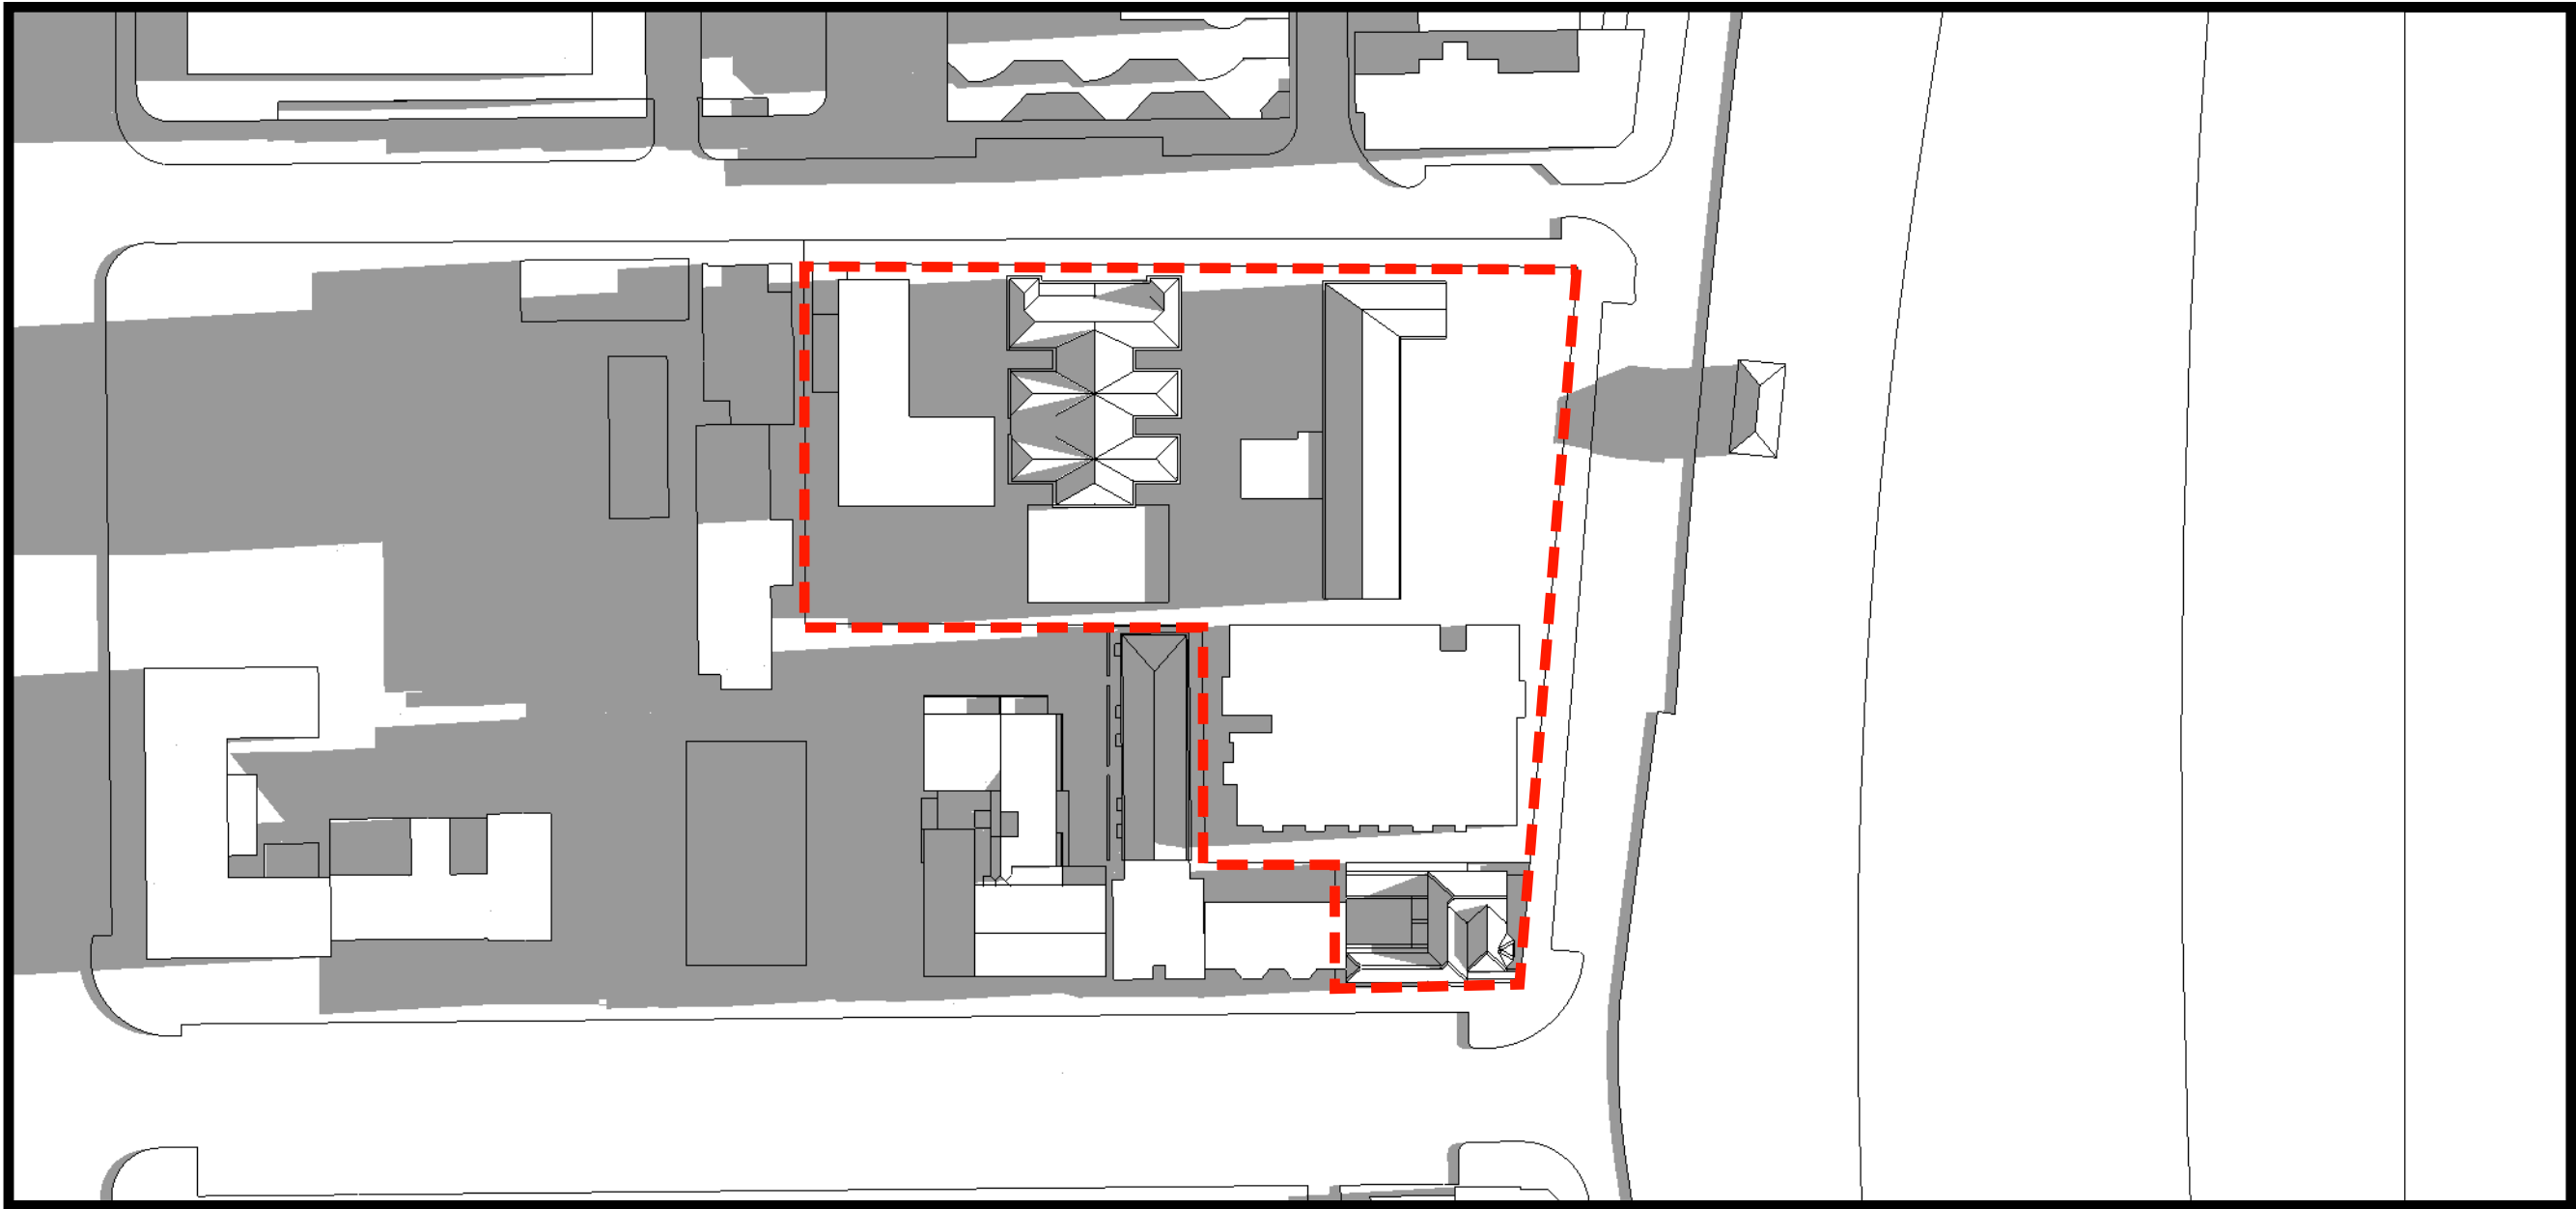


EXISTING SHADOWS 8:00 AM


CONCEPT PLAN -PROPOSED MIXED USE DEVELOPMENT. MANLY, NSW

CONCEPT PLAN ONLY: SUBJECT TO DETAIL DESIGN

SHADOW DIAGRAMS - WINTER SOLSTICE 21 JUNE

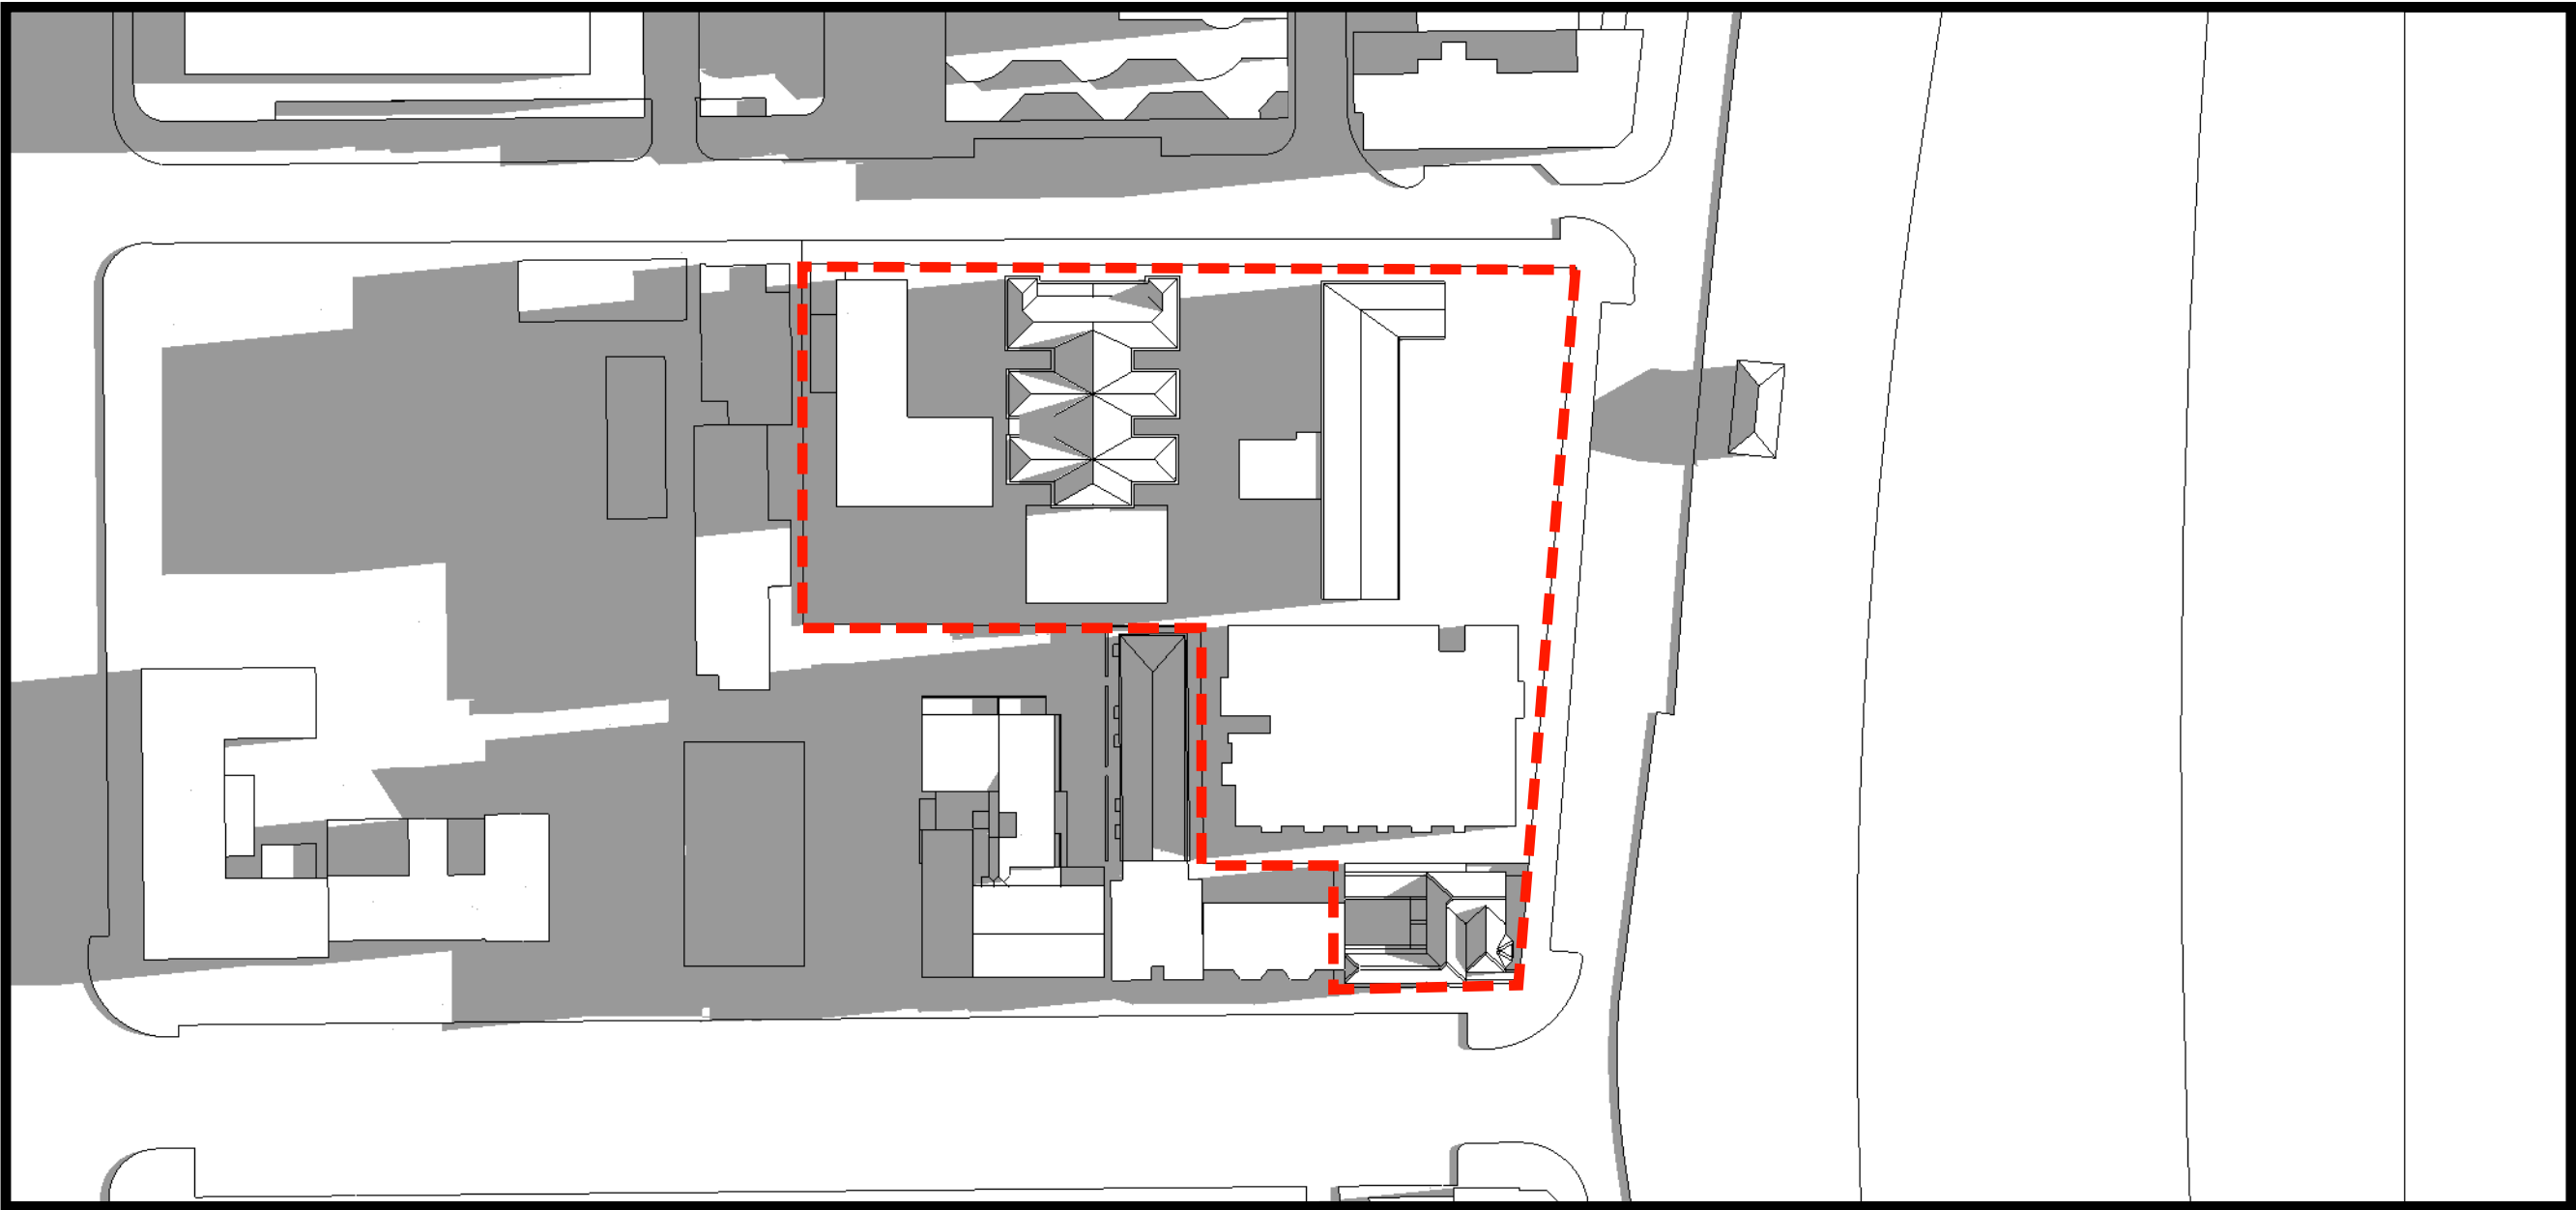


EXISTING SHADOWS 8:15 AM

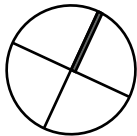

CONCEPT PLAN -PROPOSED MIXED USE DEVELOPMENT. MANLY, NSW

CONCEPT PLAN ONLY: SUBJECT TO DETAIL DESIGN


SHADOW DIAGRAMS - WINTER SOLSTICE 21 JUNE

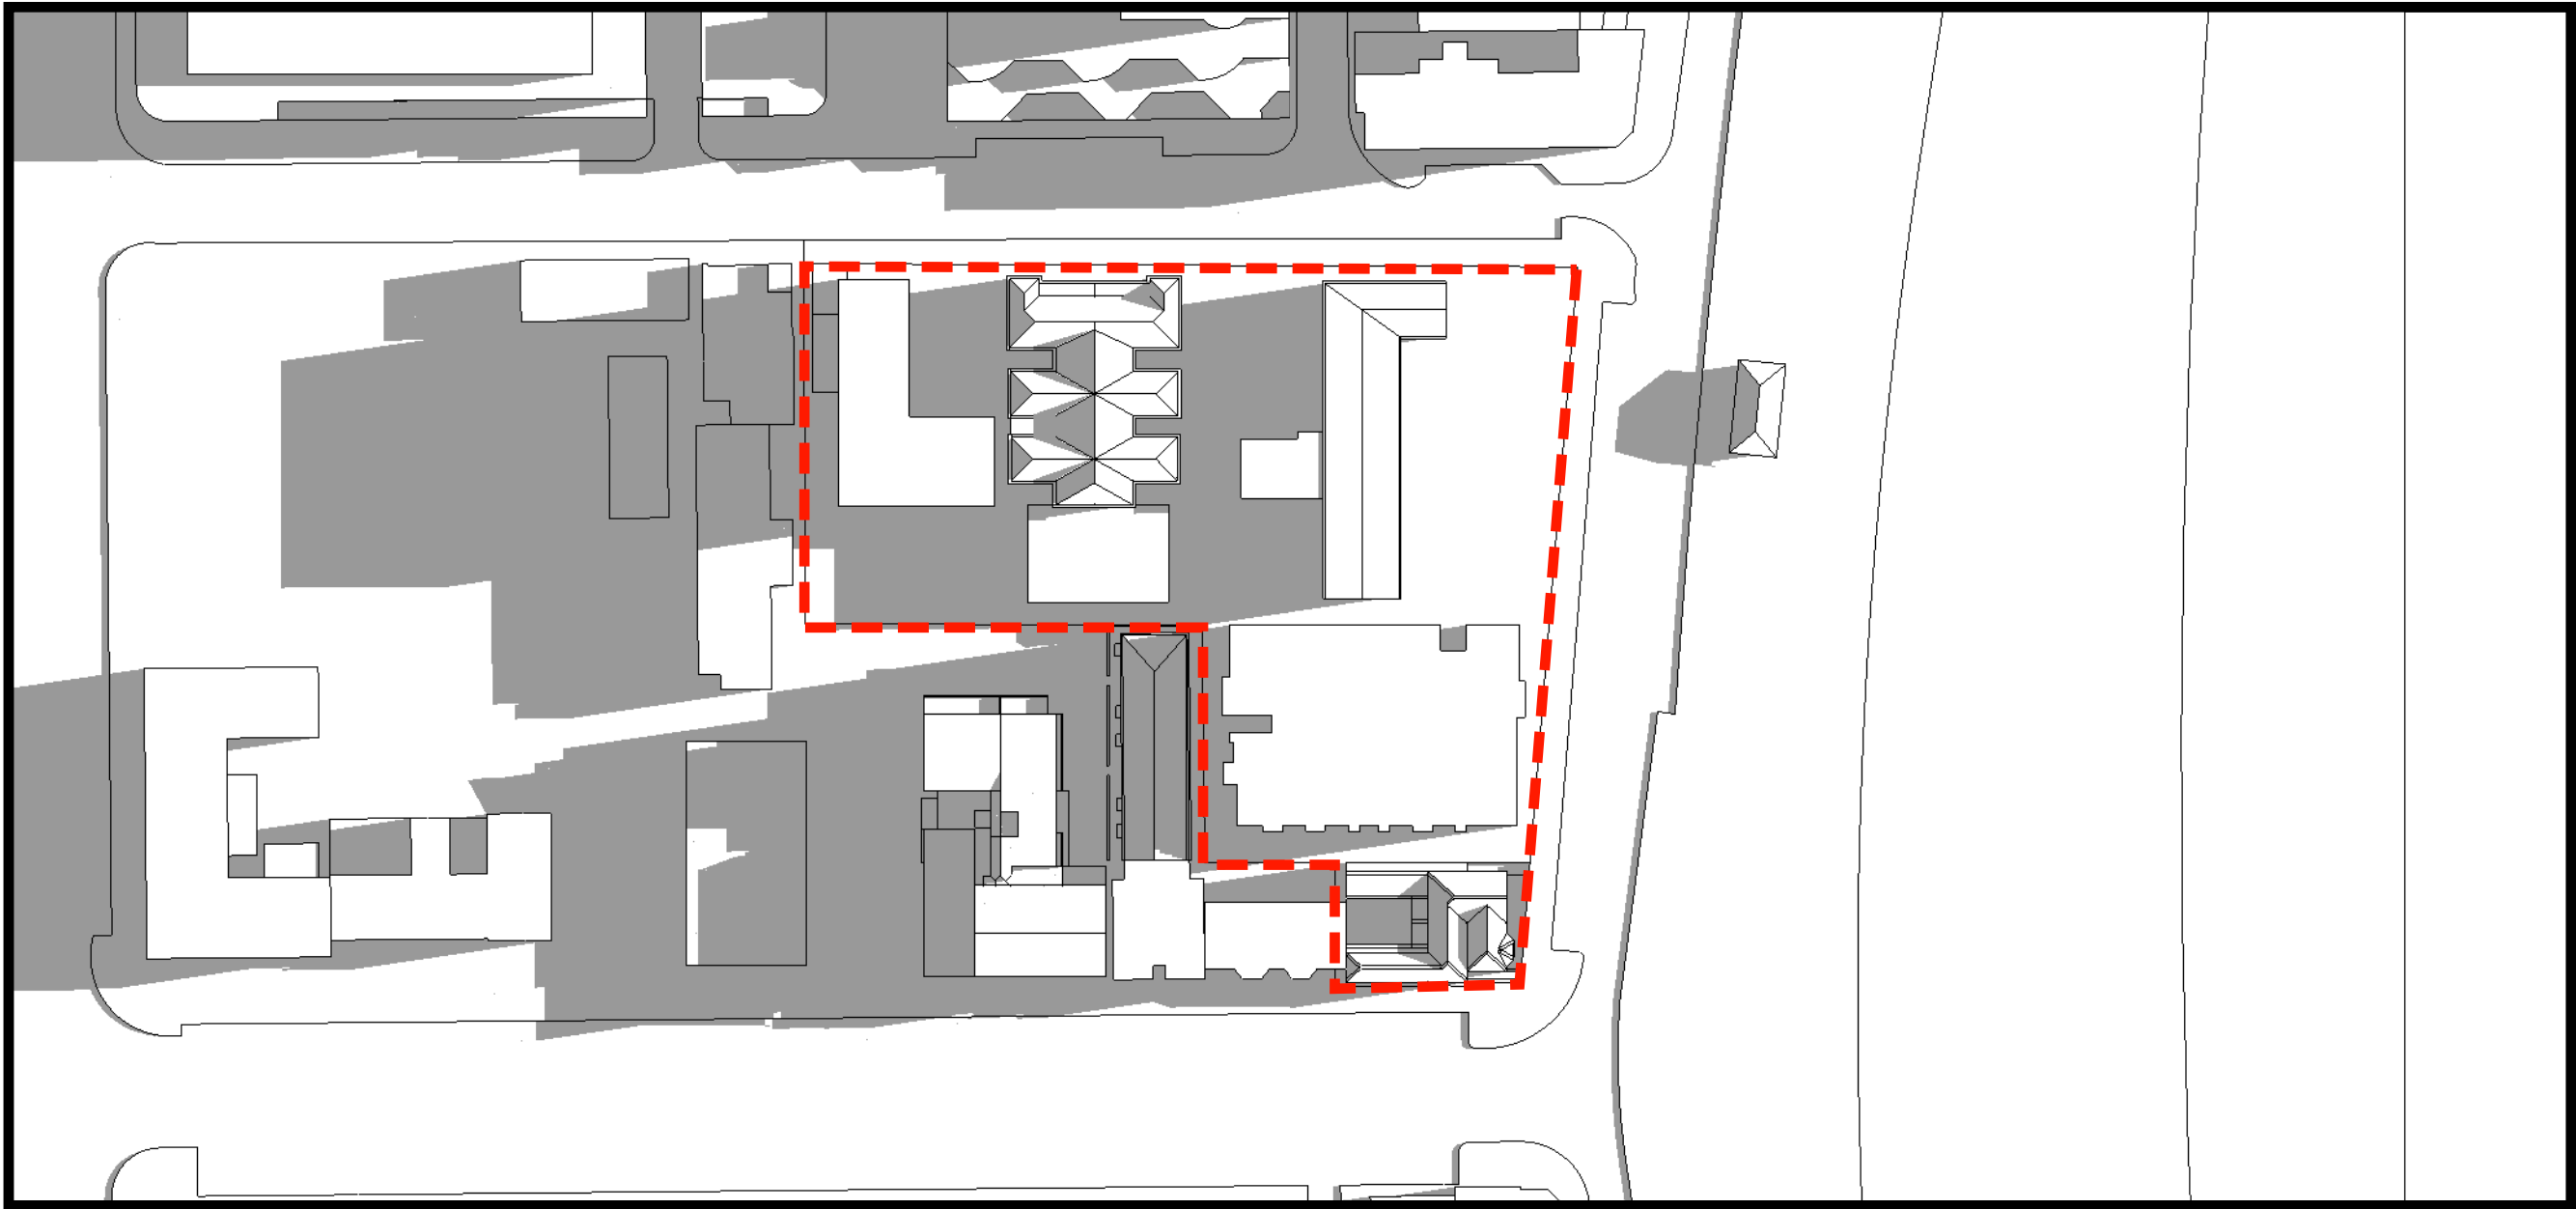

EXISTING SHADOWS 8:30 AM


CONCEPT PLAN -PROPOSED MIXED USE DEVELOPMENT. MANLY, NSW

CONCEPT PLAN ONLY: SUBJECT TO DETAIL DESIGN

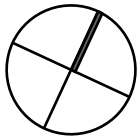

SHADOW DIAGRAMS - WINTER SOLSTICE 21 JUNE


Architecture
Urban Design
Planning
Interior Architecture

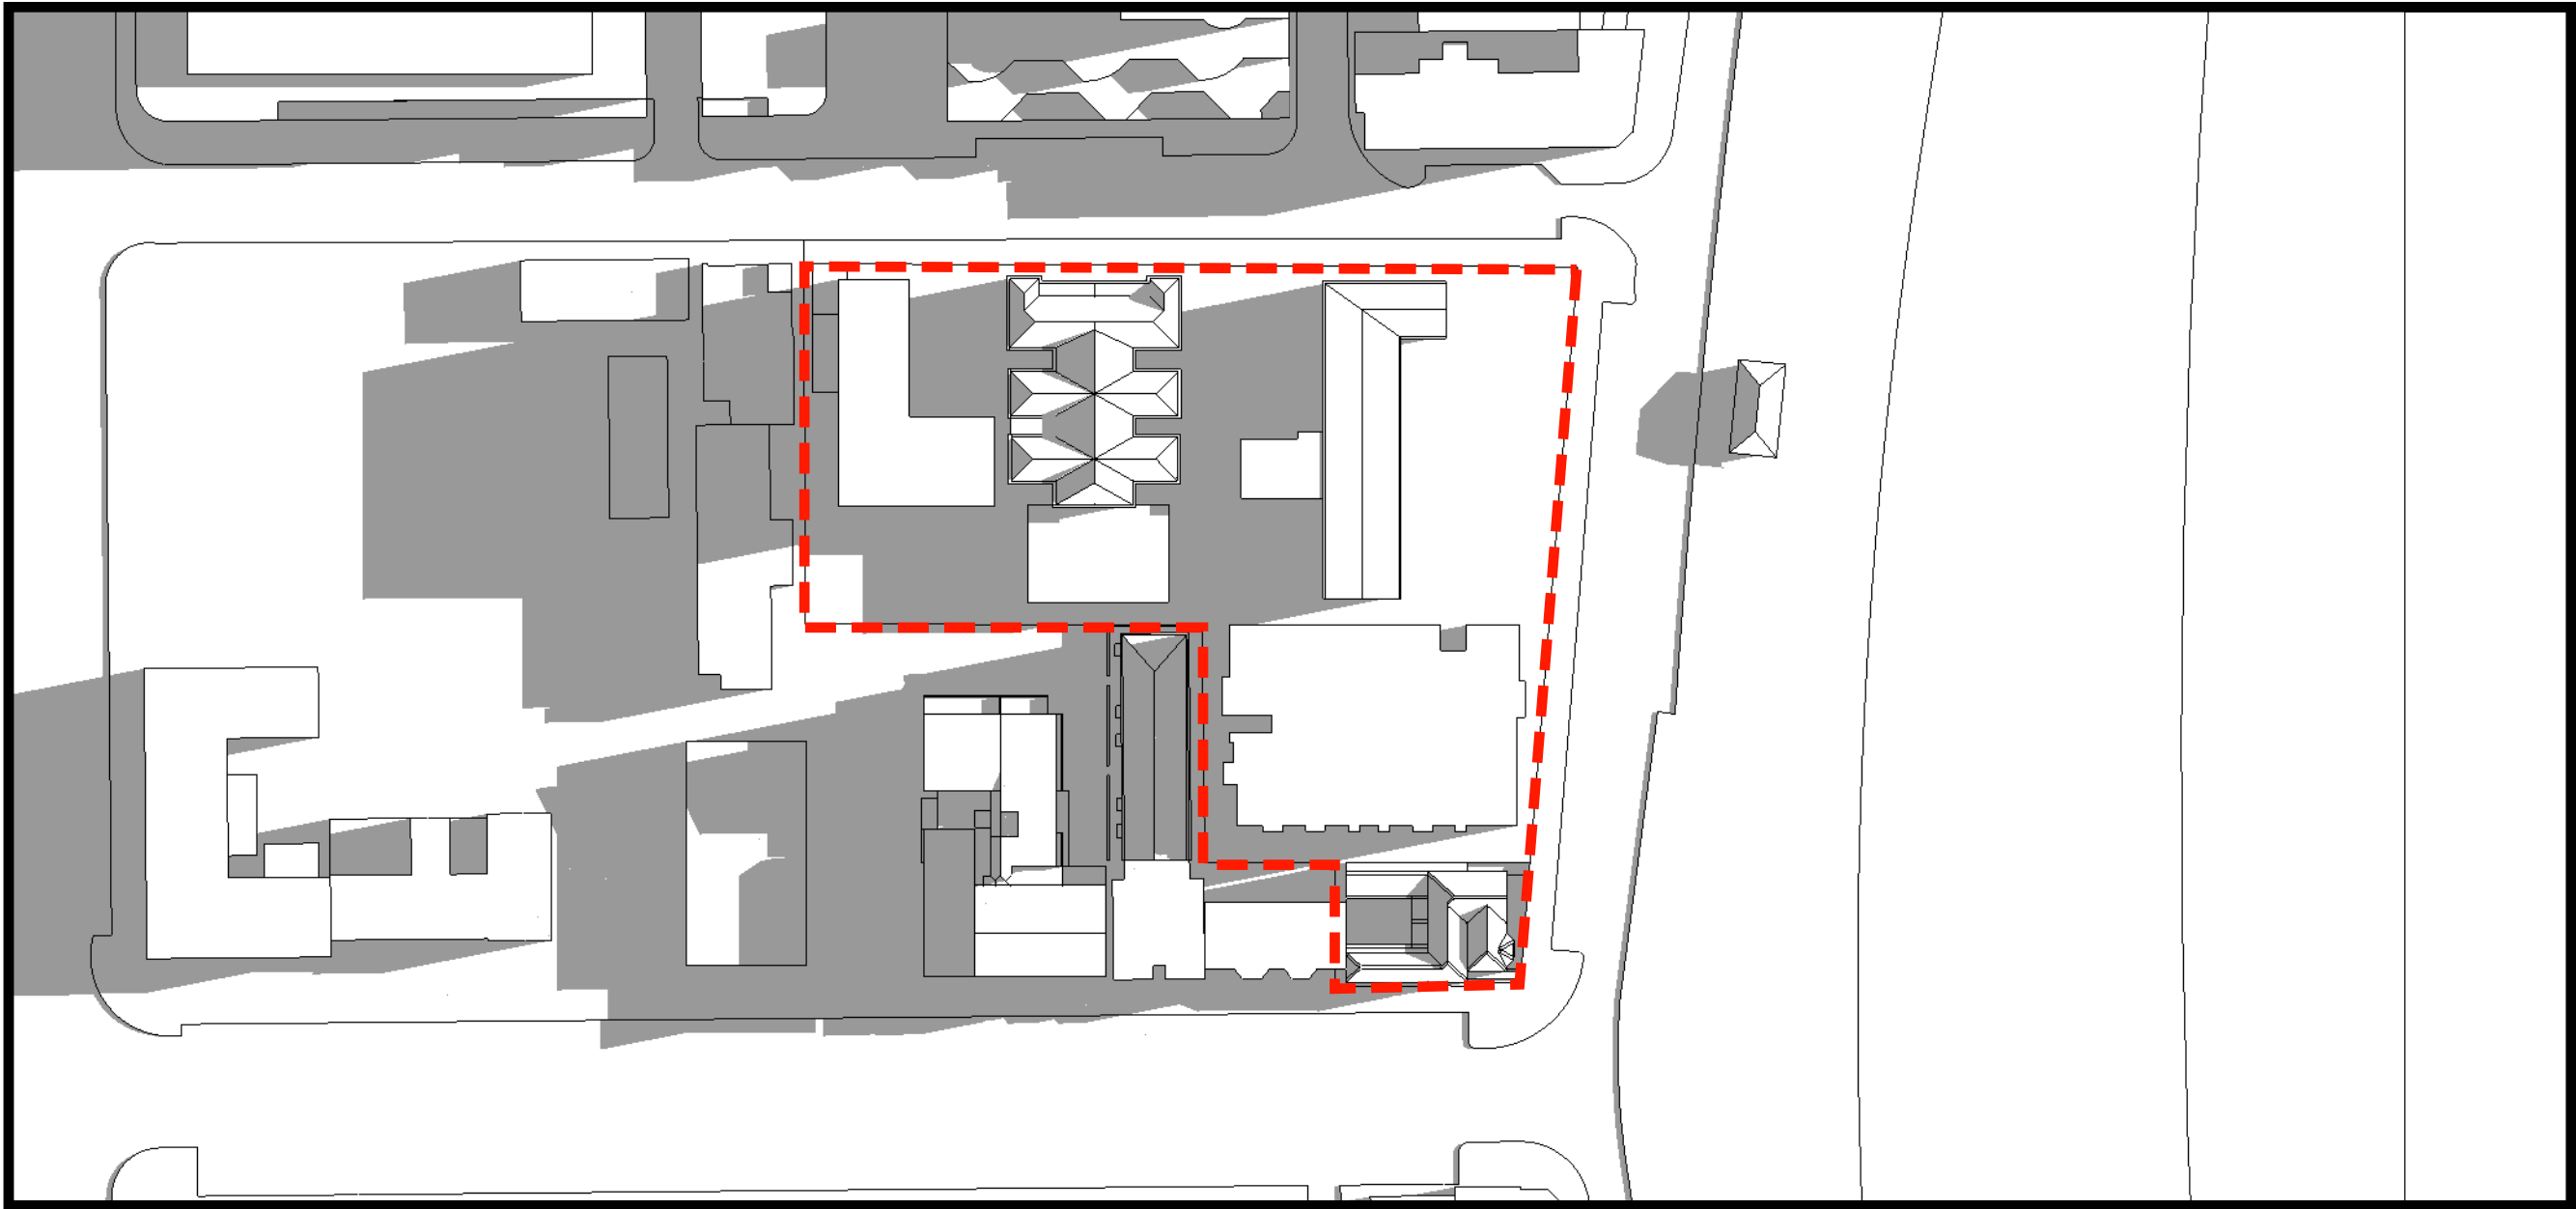


EXISTING SHADOWS 8:45 AM

CONCEPT PLAN -PROPOSED MIXED USE DEVELOPMENT. MANLY, NSW

CONCEPT PLAN ONLY: SUBJECT TO DETAIL DESIGN

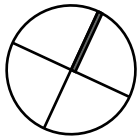


SHADOW DIAGRAMS - WINTER SOLSTICE 21 JUNE

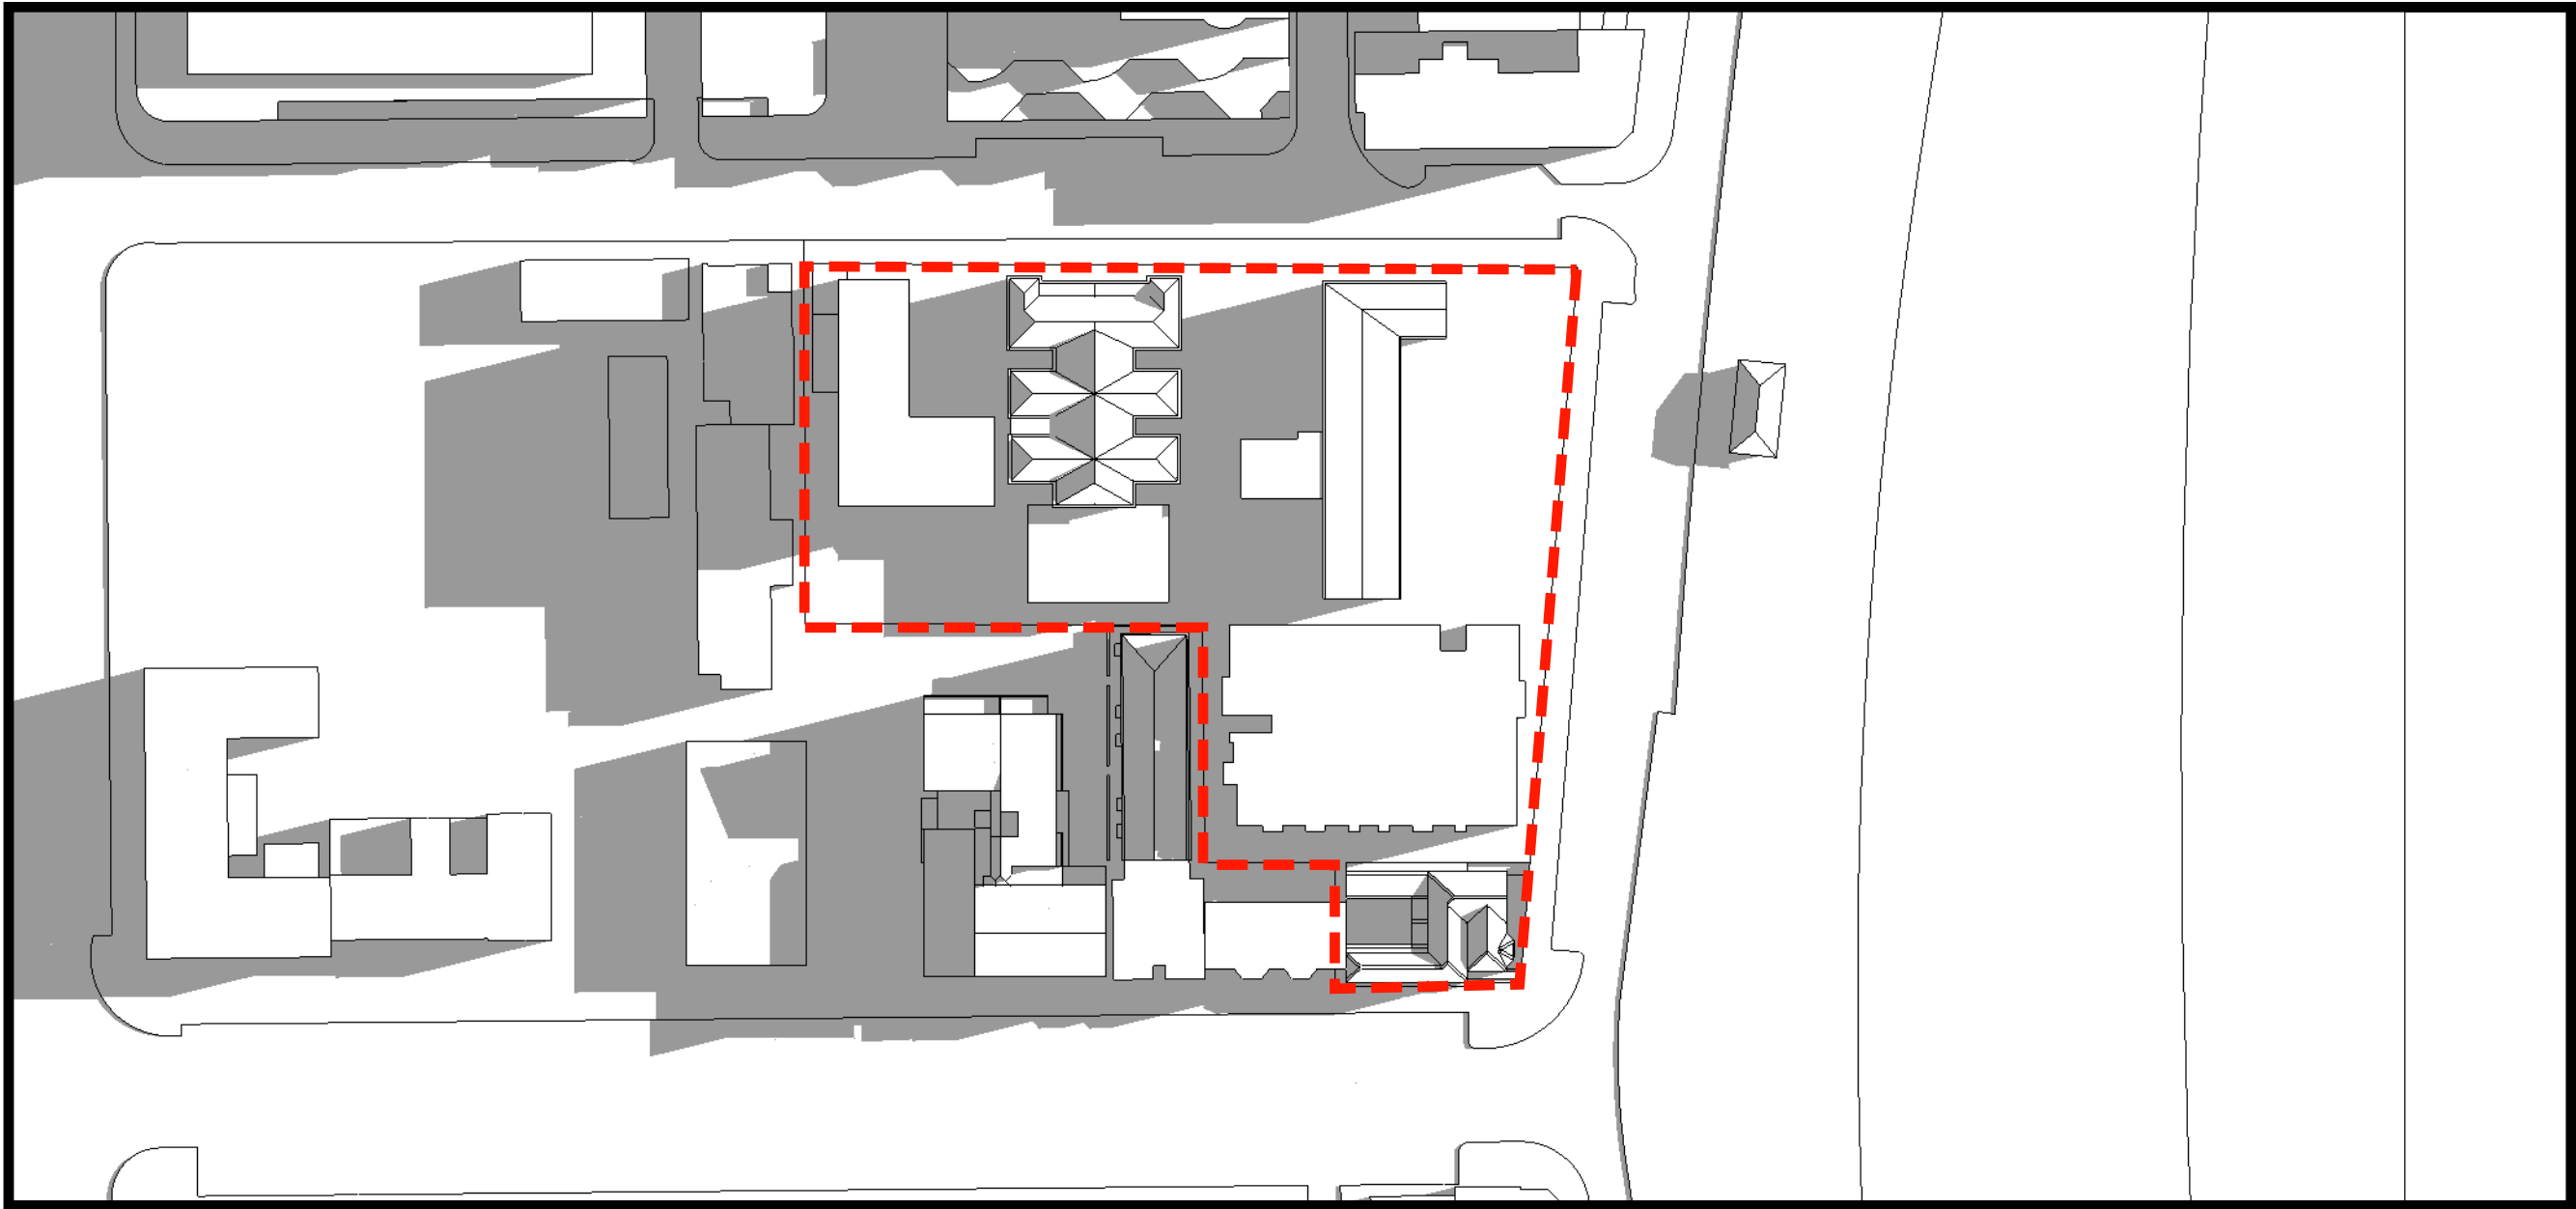

EXISTING SHADOWS 9:00 AM


CONCEPT PLAN -PROPOSED MIXED USE DEVELOPMENT. MANLY, NSW

CONCEPT PLAN ONLY: SUBJECT TO DETAIL DESIGN

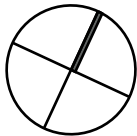

SHADOW DIAGRAMS - WINTER SOLSTICE 21 JUNE


Architecture
Urban Design
Planning
Interior Architecture

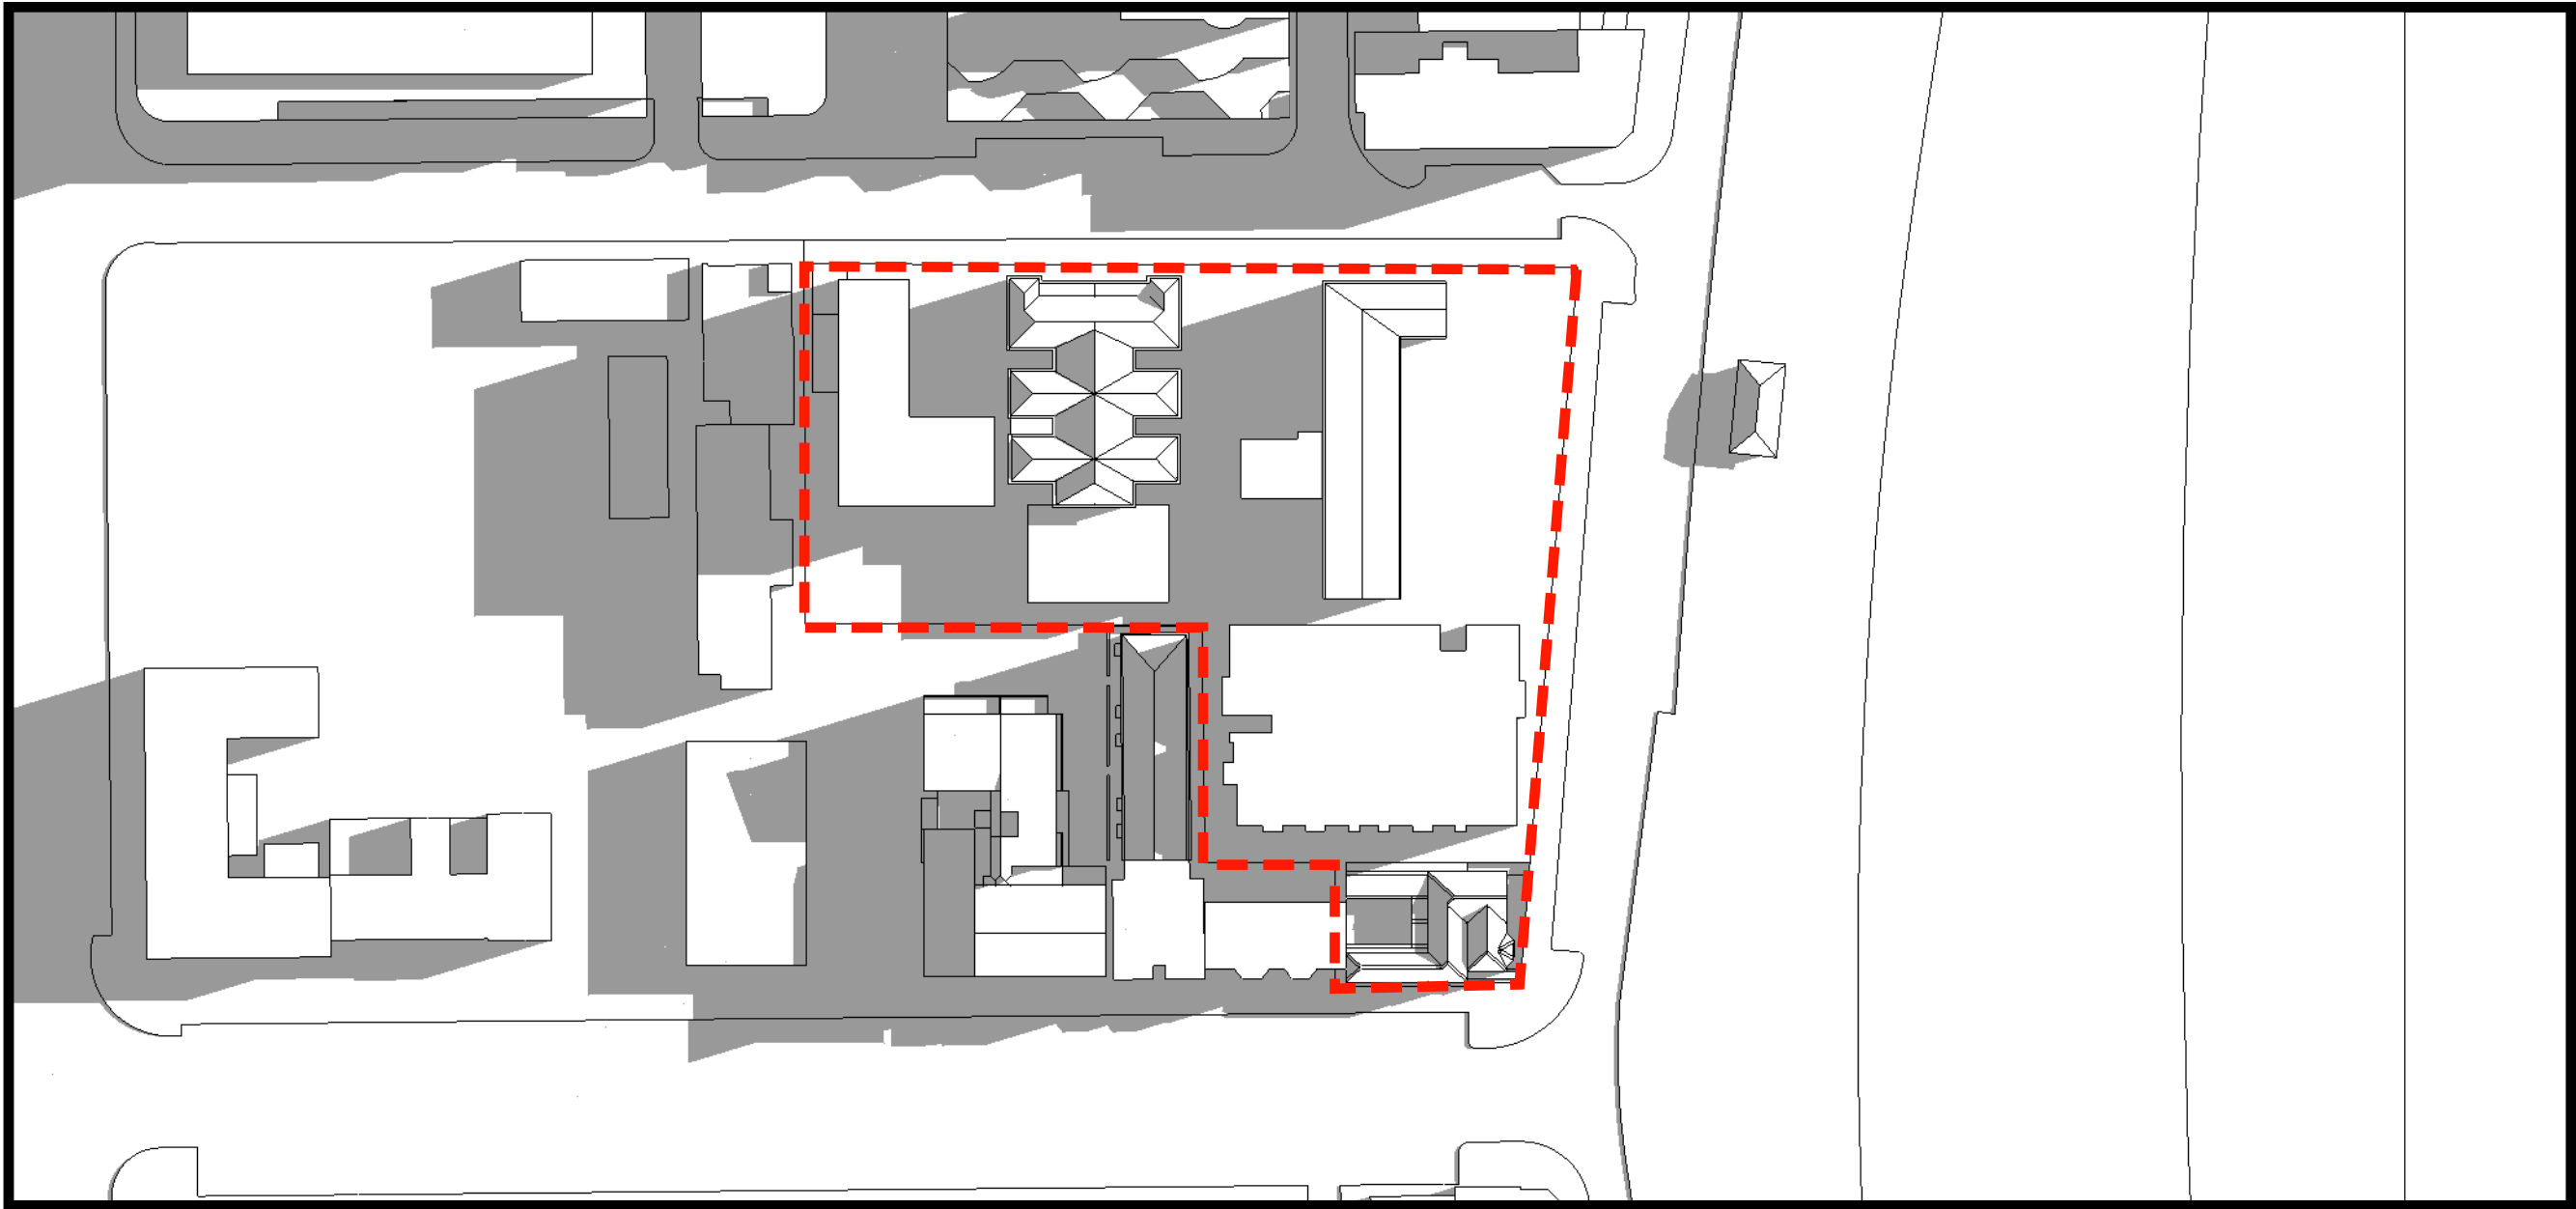

EXISTING SHADOWS 9:15 AM


CONCEPT PLAN -PROPOSED MIXED USE DEVELOPMENT. MANLY, NSW

CONCEPT PLAN ONLY: SUBJECT TO DETAIL DESIGN

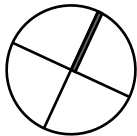


SHADOW DIAGRAMS - WINTER SOLSTICE 21 JUNE

Architecture
Urban Design
Planning
Interior Architecture

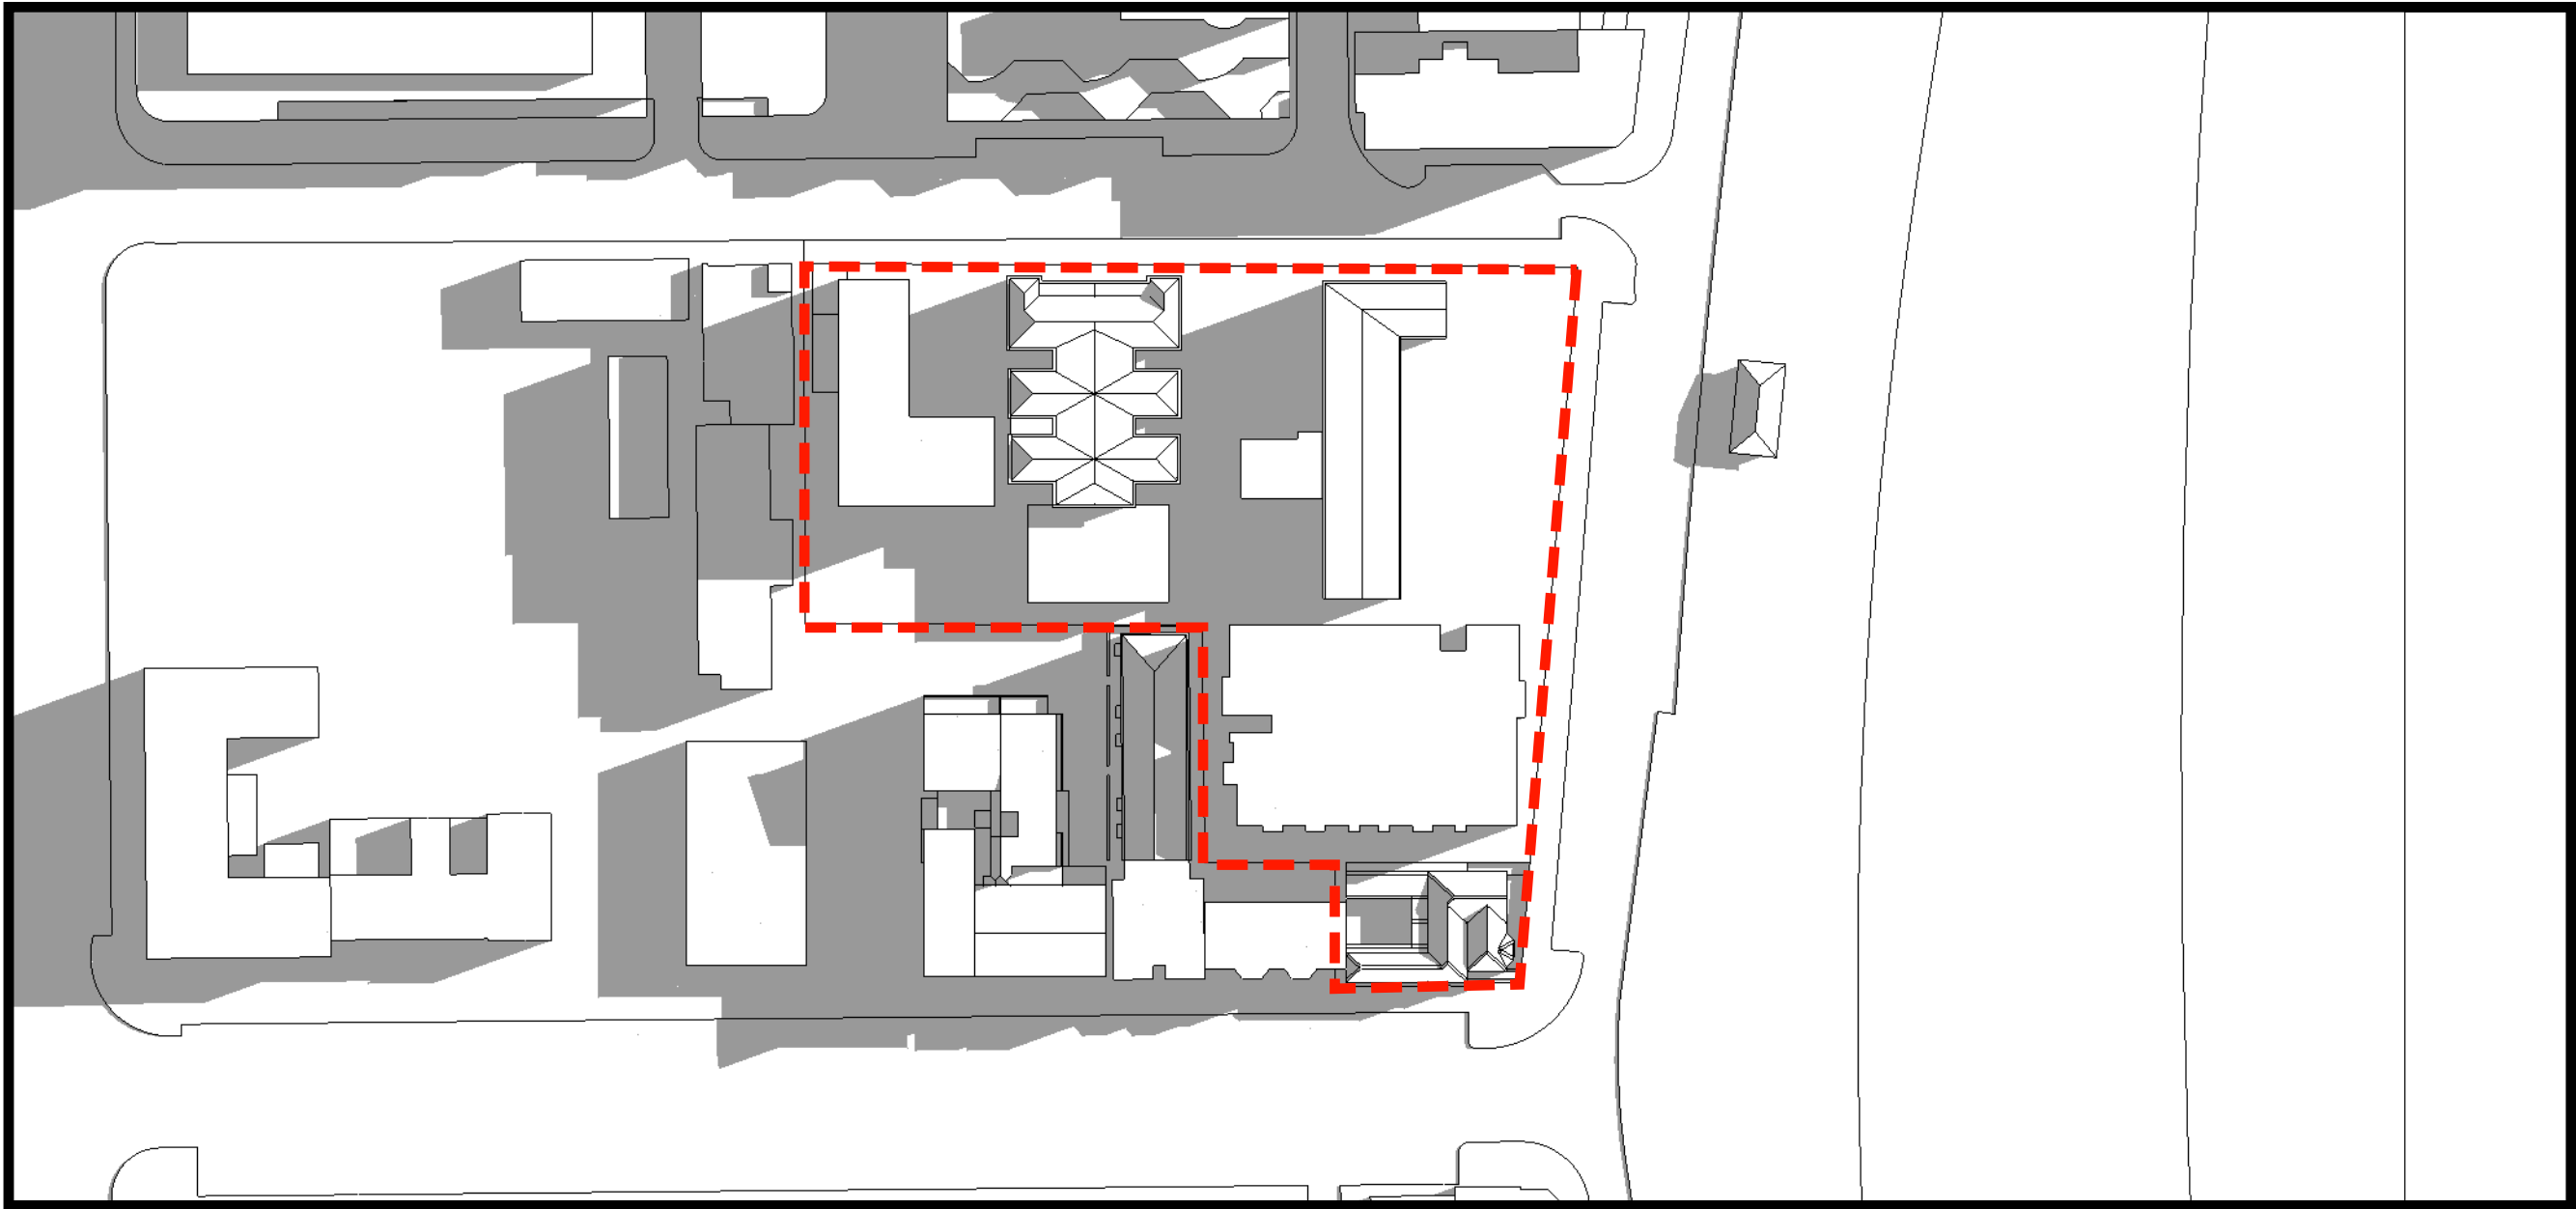


EXISTING SHADOWS 9:30 AM

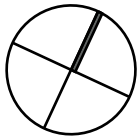


SHADOW DIAGRAMS - PRE WINTER SOLSTICE 14 JUNE

Architecture
Urban Design
Planning
Interior Architecture

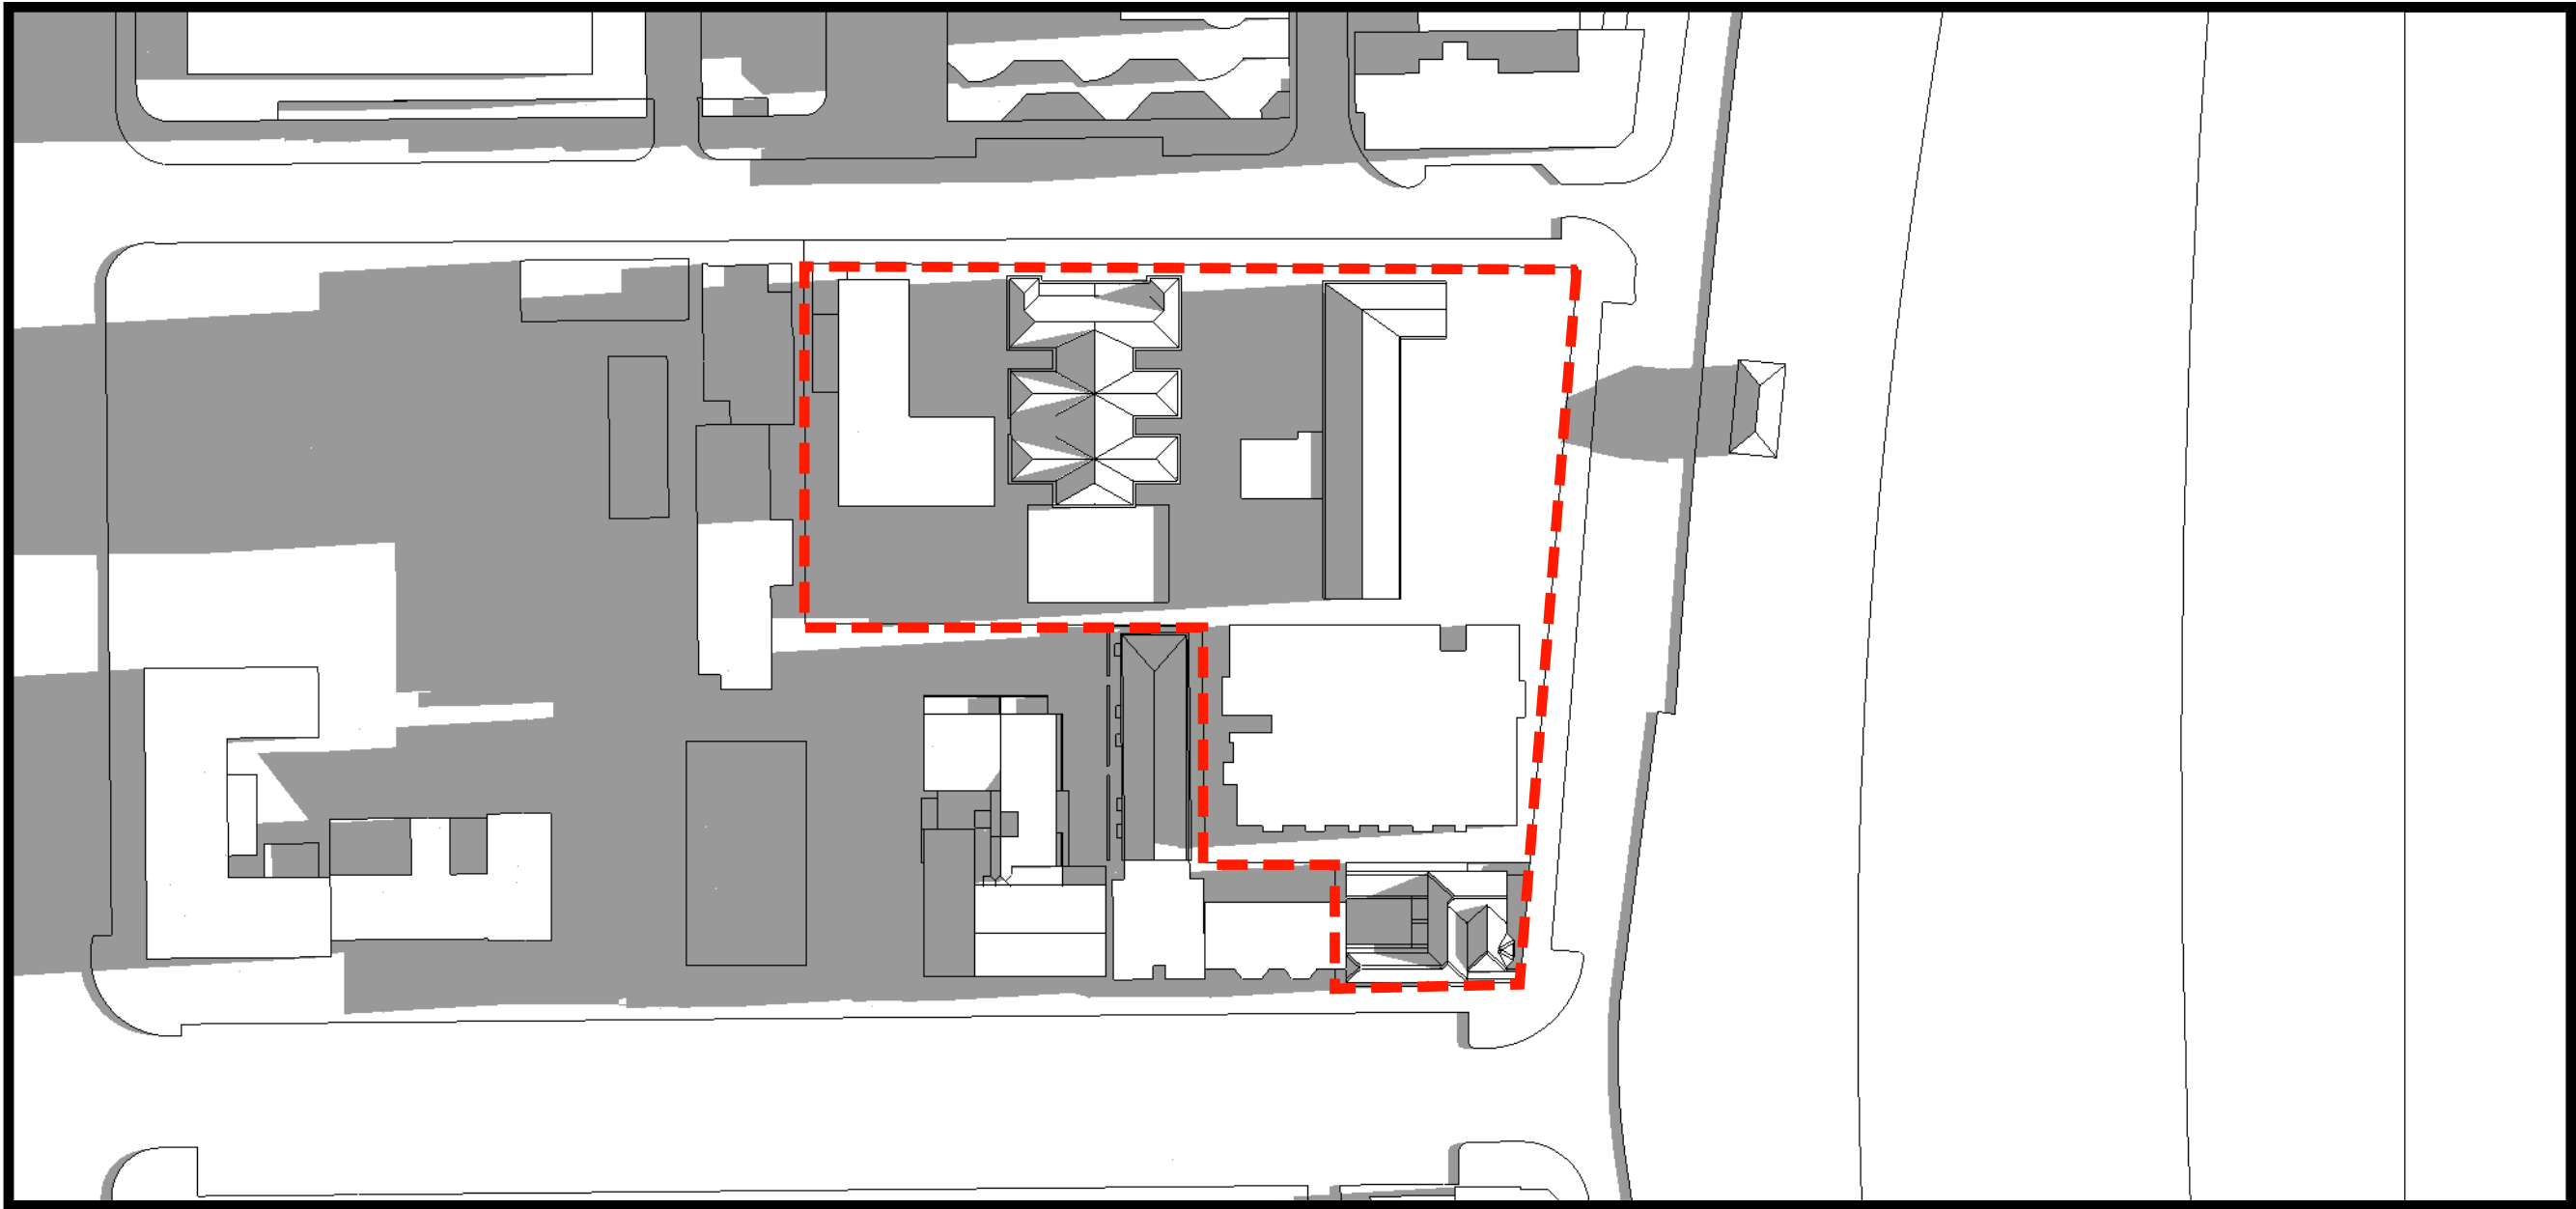

EXISTING SHADOWS 8:00 AM

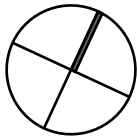


CONCEPT PLAN -PROPOSED MIXED USE DEVELOPMENT. MANLY, NSW

CONCEPT PLAN ONLY: SUBJECT TO DETAIL DESIGN

SHADOW DIAGRAMS - PRE WINTER SOLSTICE 14 JUNE

Architecture
Urban Design
Planning
Interior Architecture

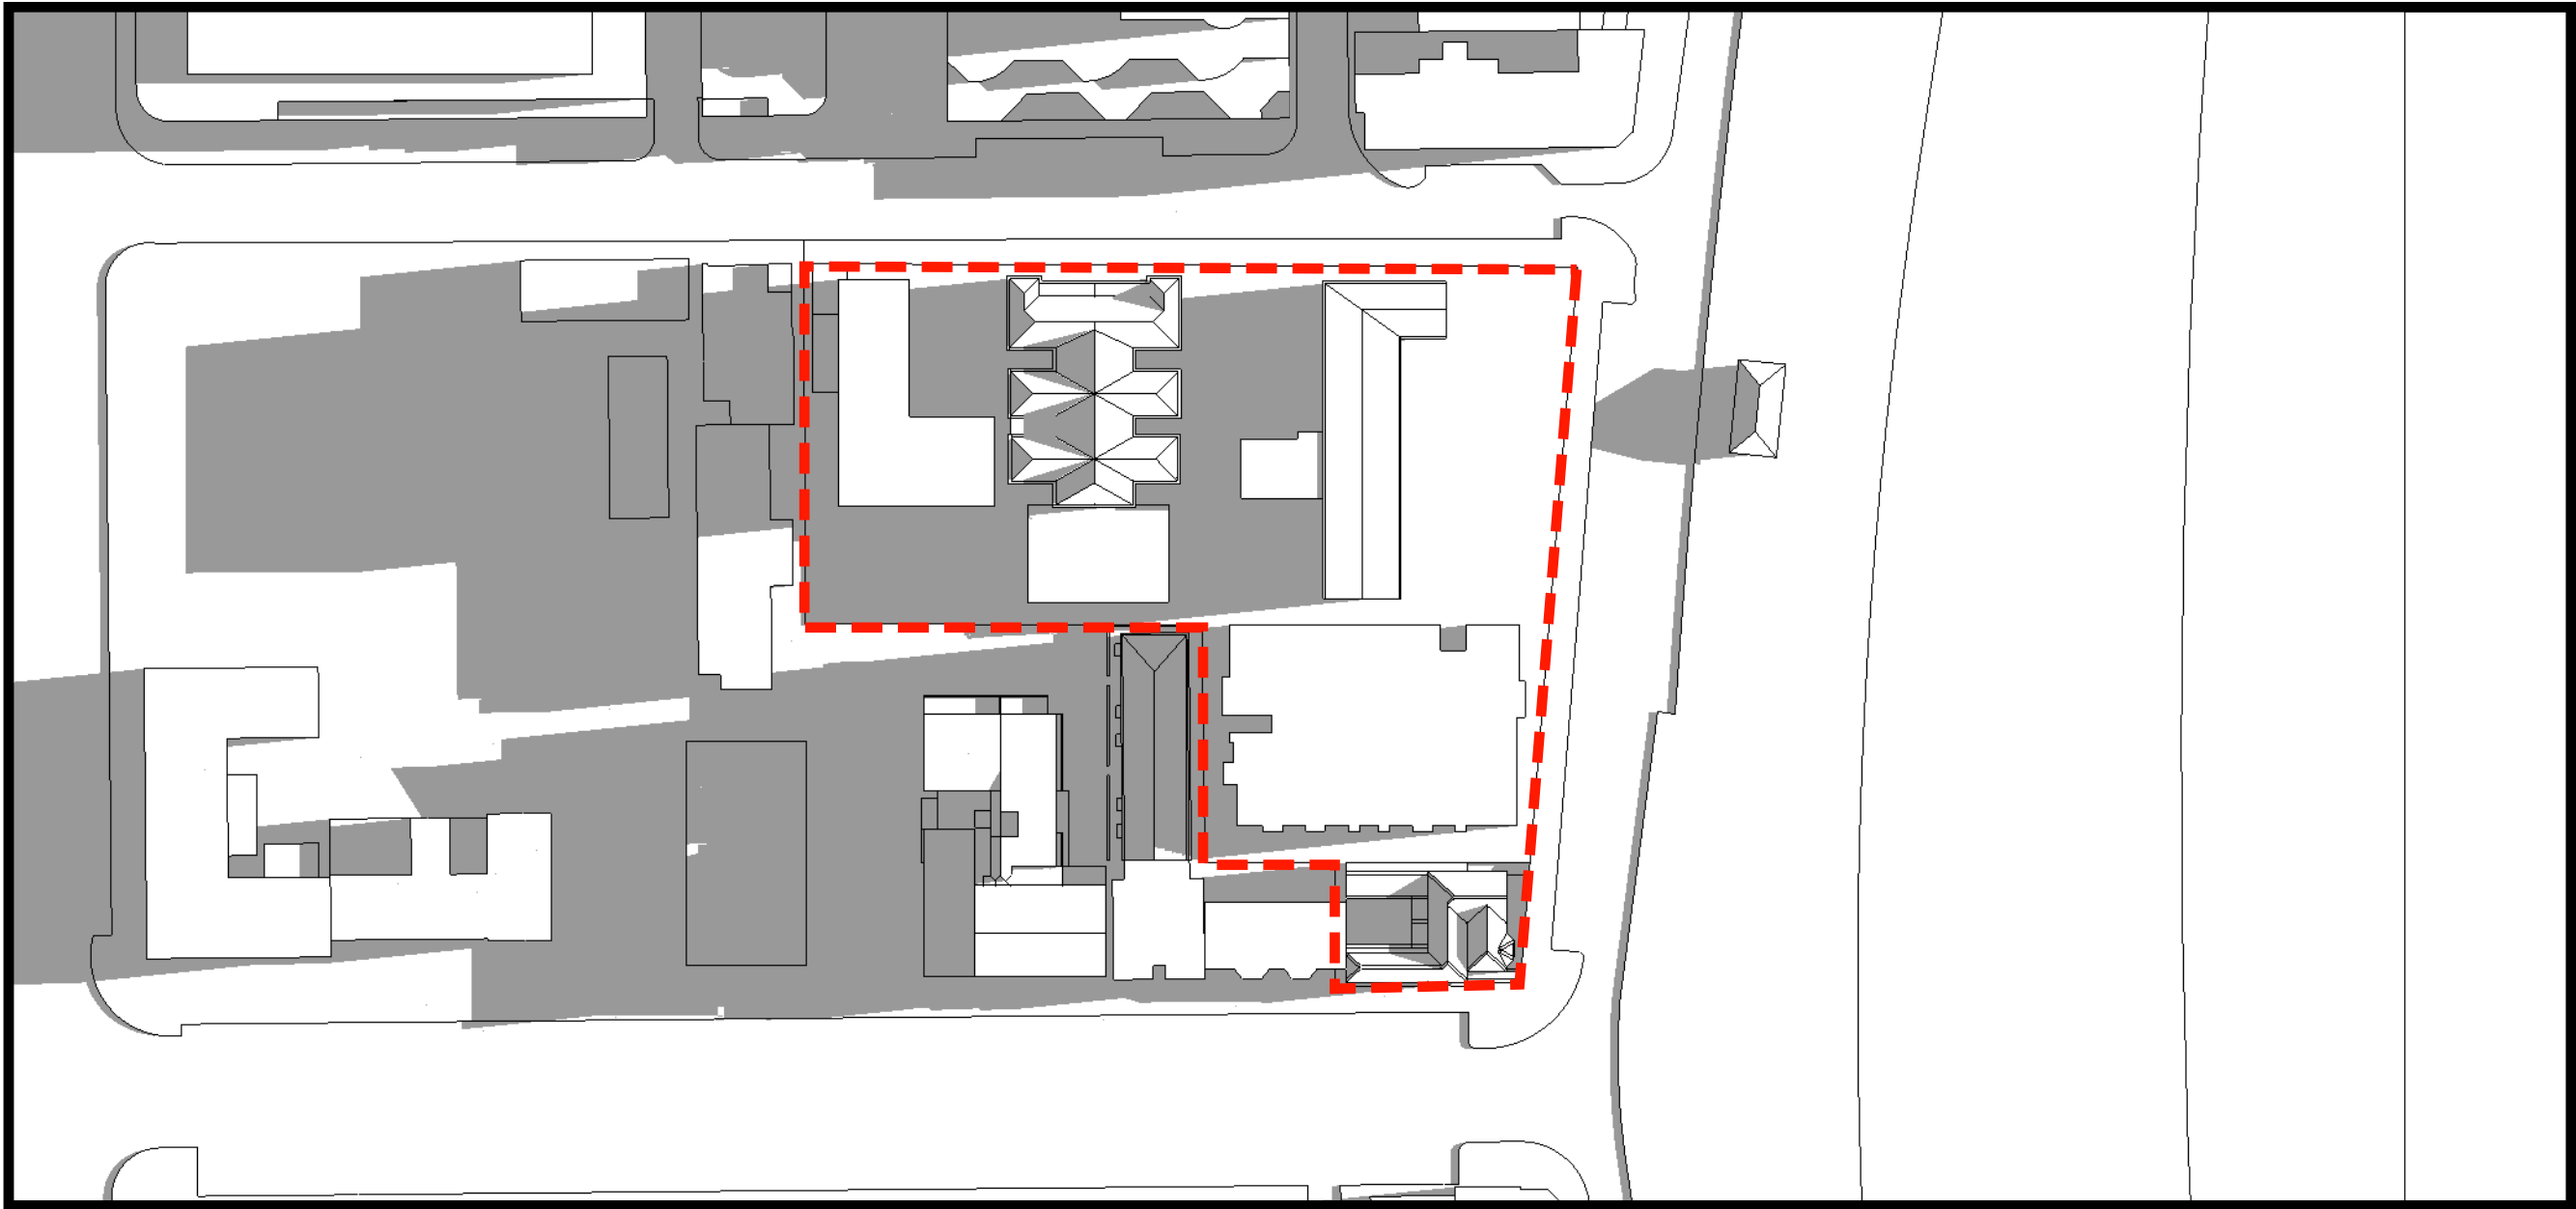


EXISTING SHADOWS 8:15 AM

CONCEPT PLAN -PROPOSED MIXED USE DEVELOPMENT. MANLY, NSW


CONCEPT PLAN ONLY: SUBJECT TO DETAIL DESIGN

SHADOW DIAGRAMS - PRE WINTER SOLSTICE 14 JUNE

Architecture
Urban Design
Planning
Interior Architecture

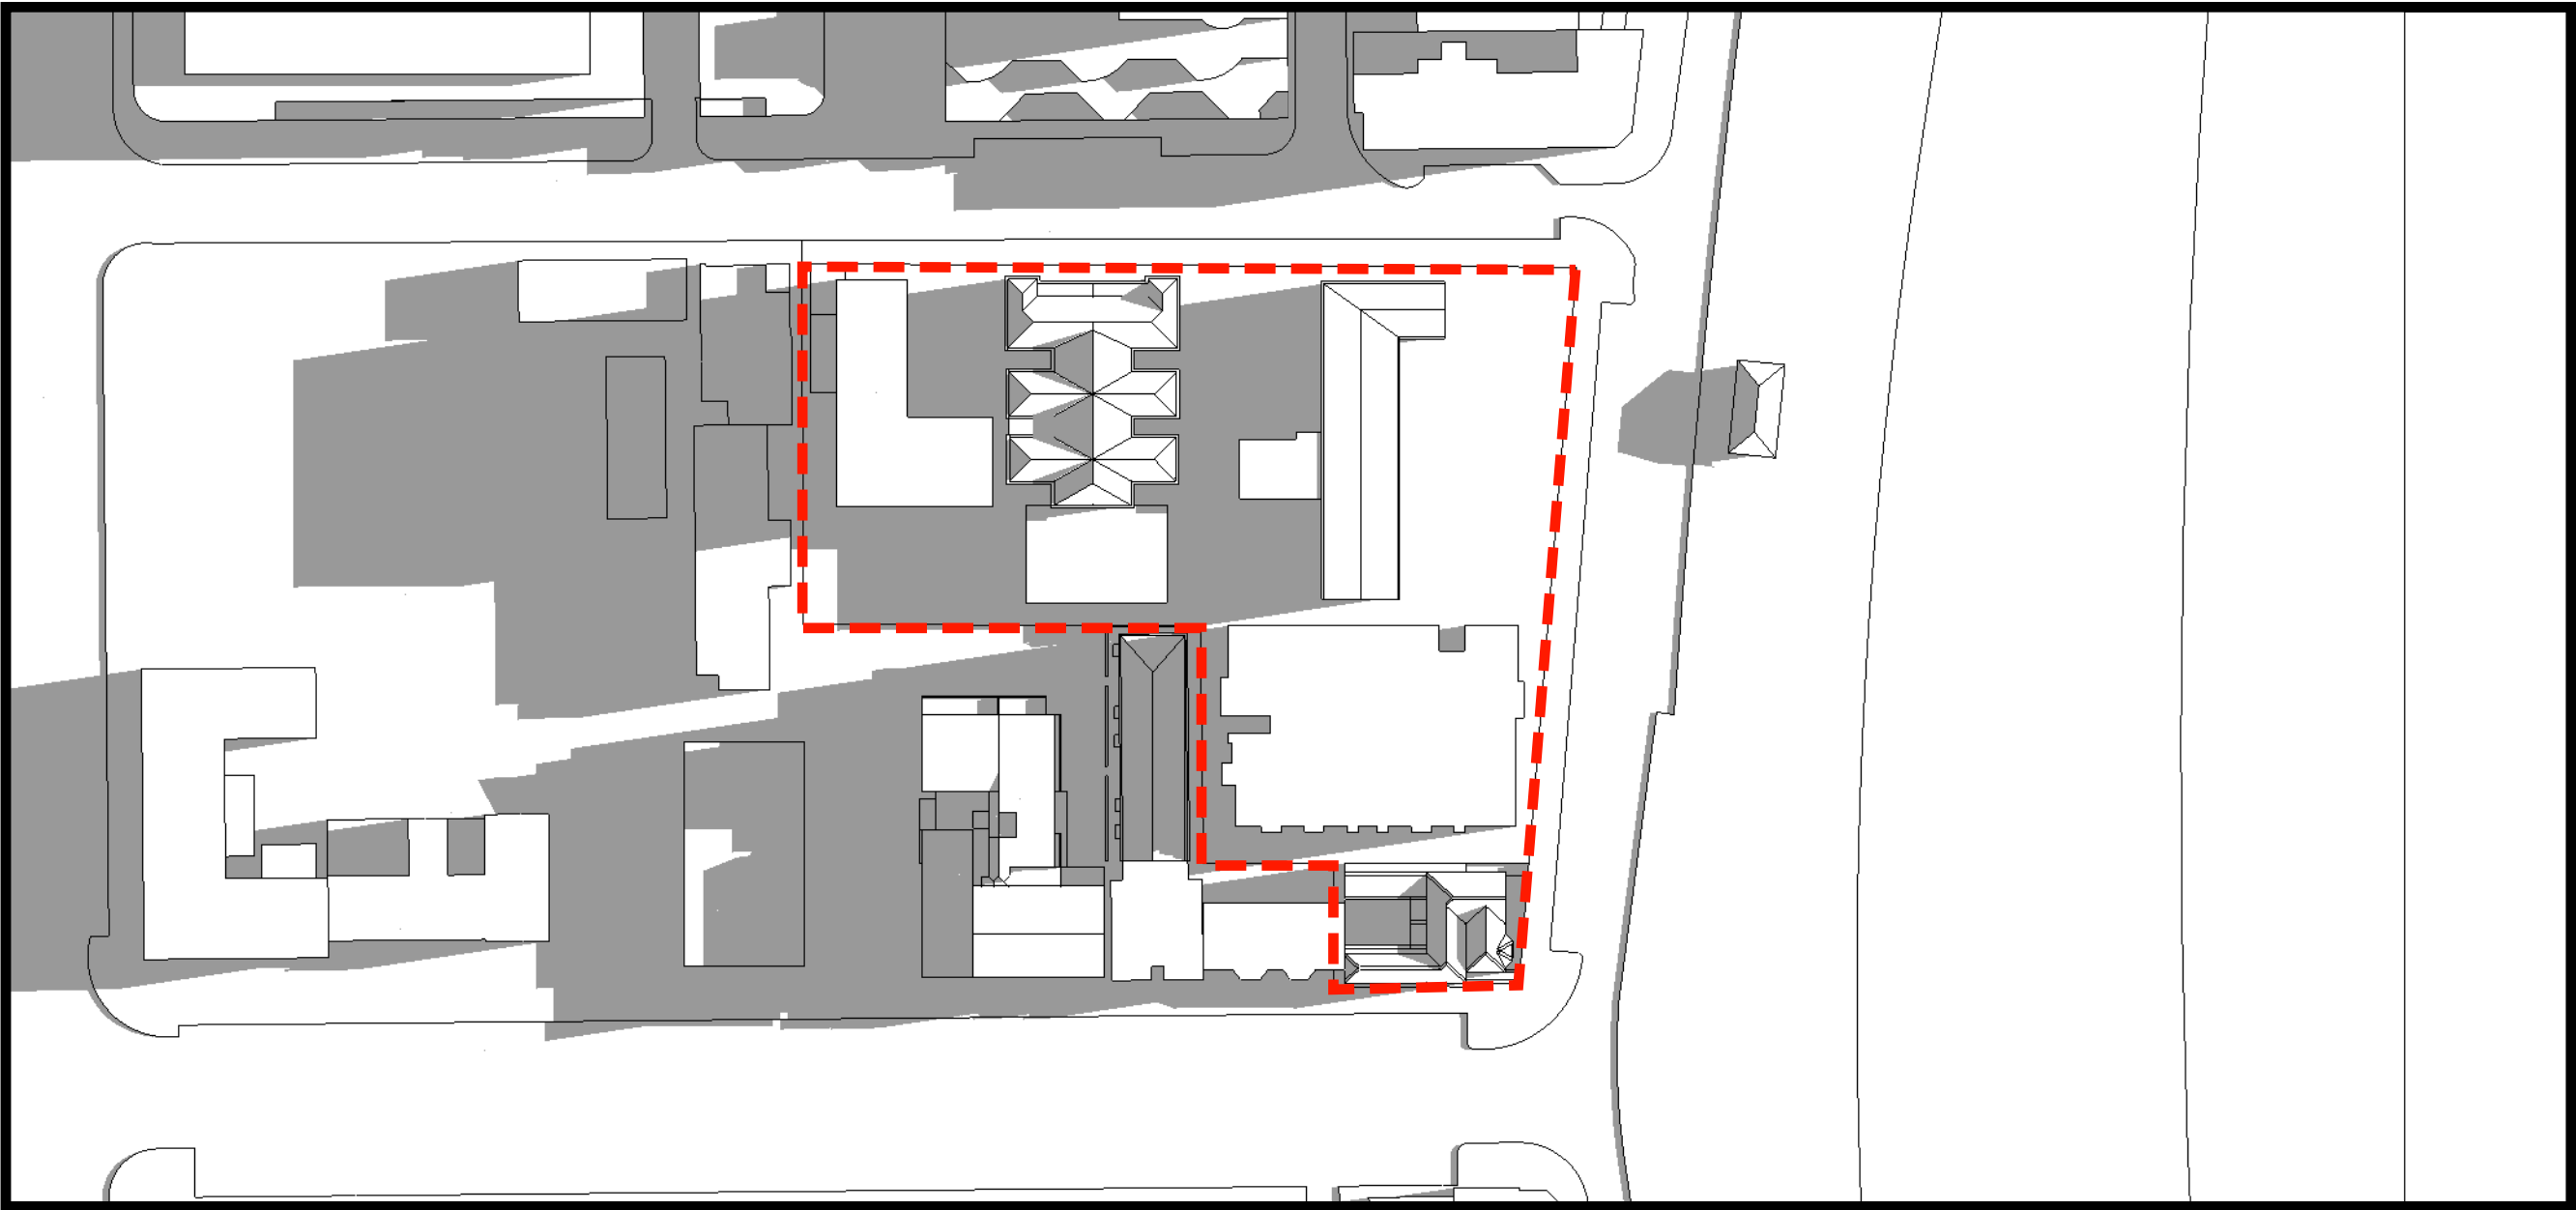

EXISTING SHADOWS 8:30 AM

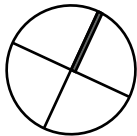


CONCEPT PLAN -PROPOSED MIXED USE DEVELOPMENT. MANLY, NSW


CONCEPT PLAN ONLY: SUBJECT TO DETAIL DESIGN

SHADOW DIAGRAMS - PRE WINTER SOLSTICE 14 JUNE

Architecture
Urban Design
Planning
Interior Architecture

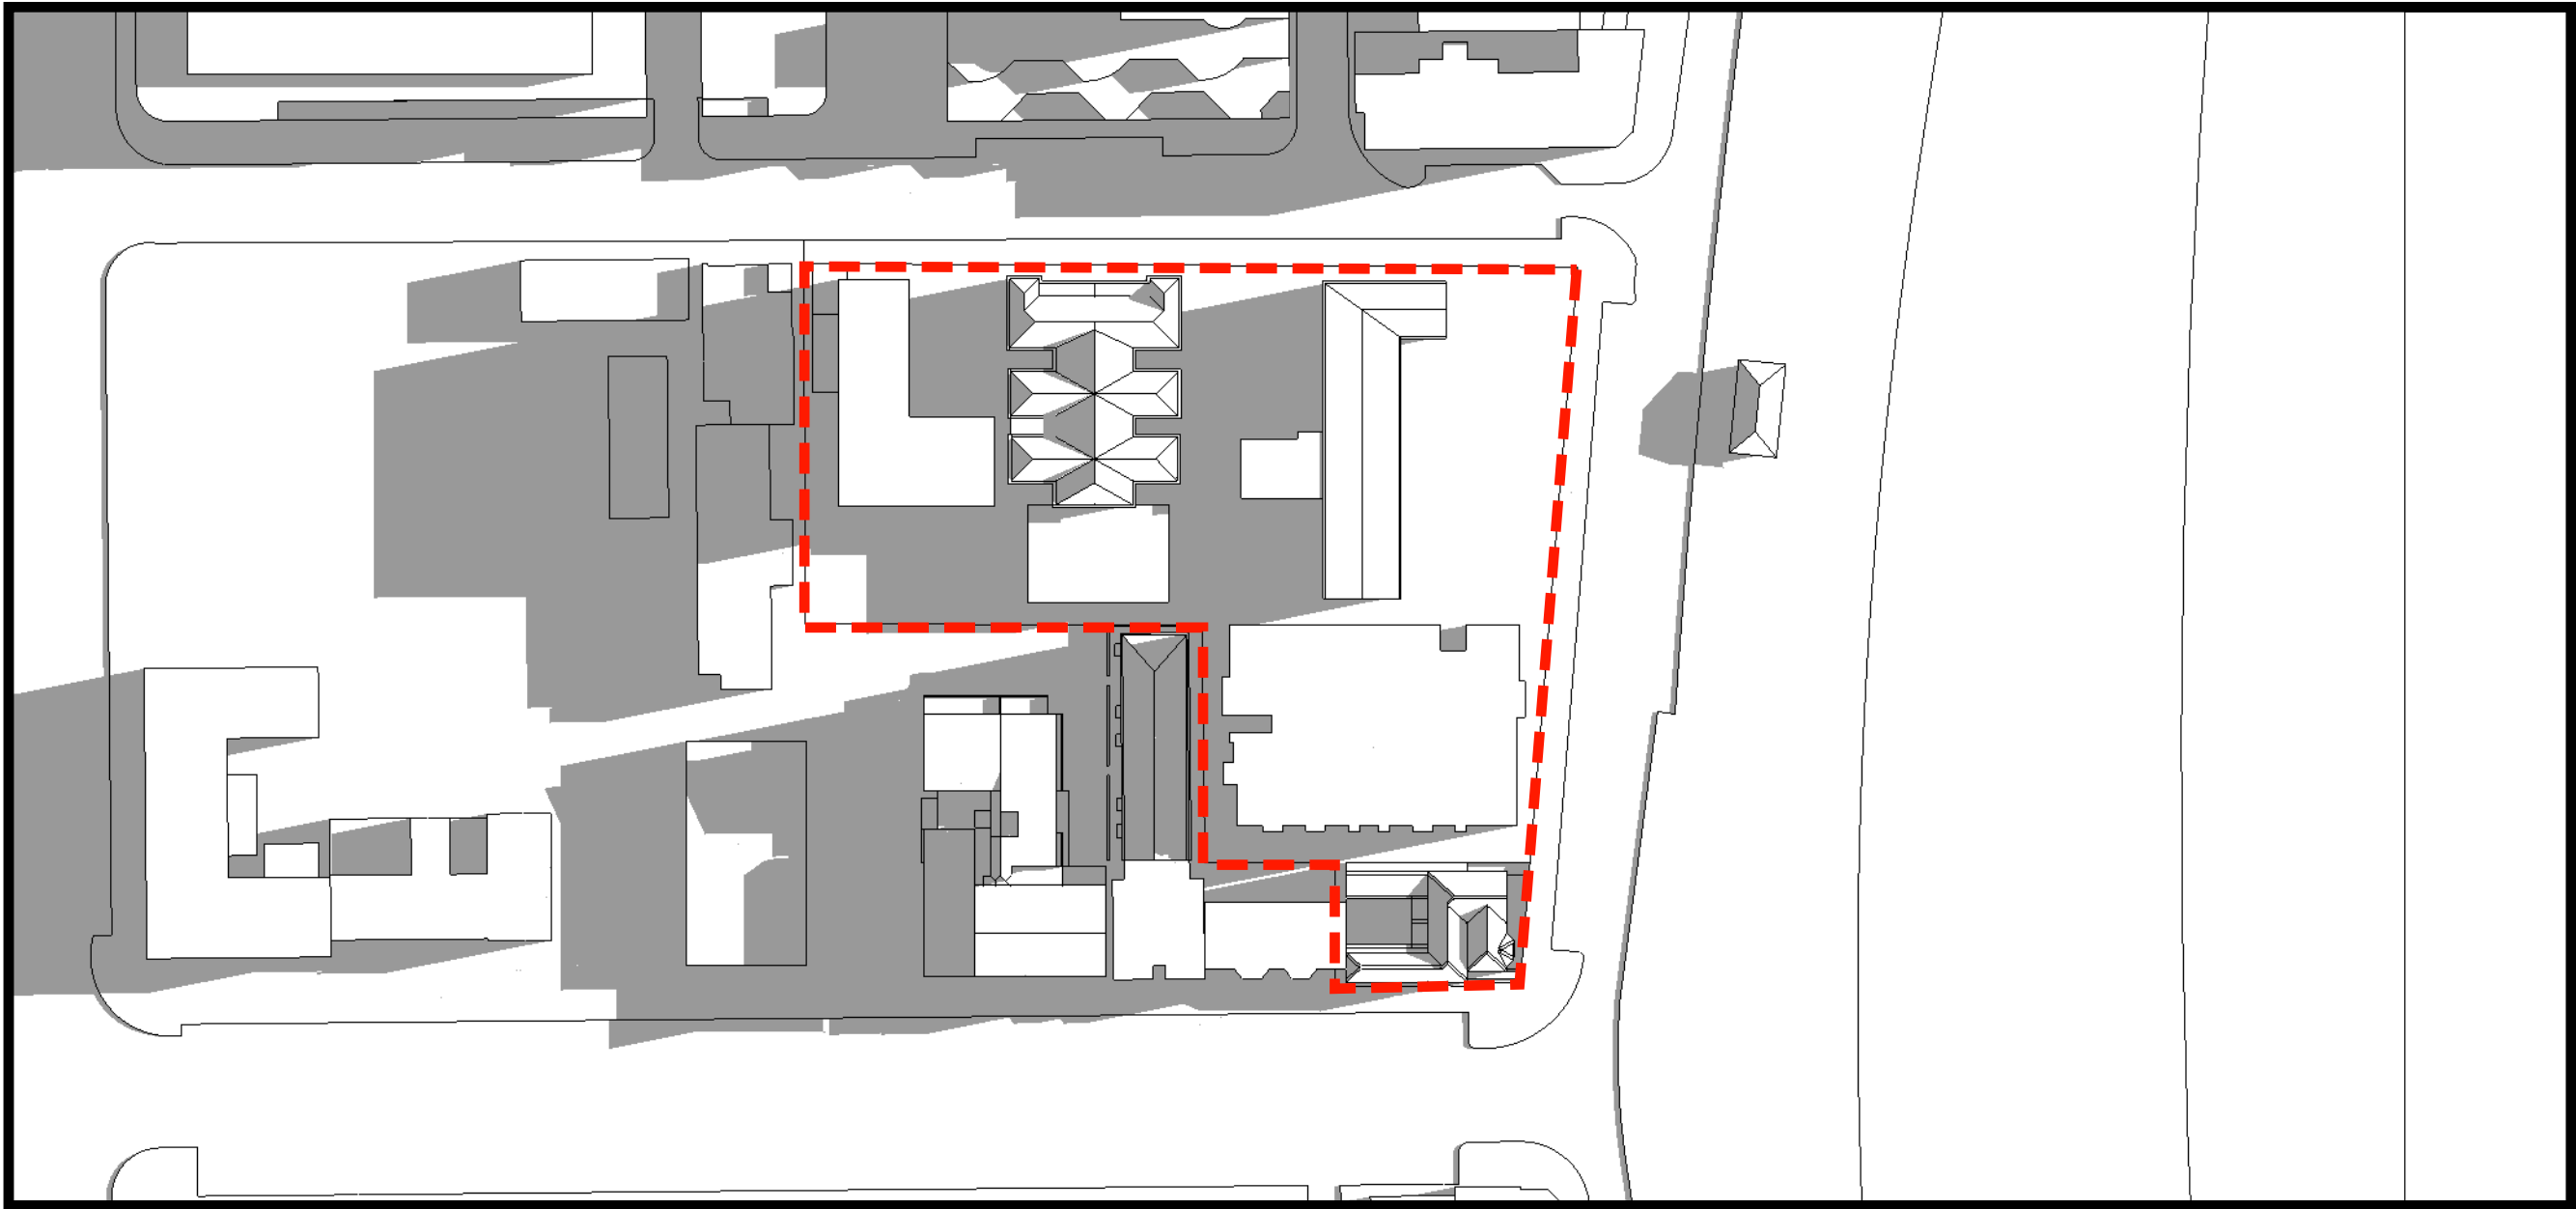

EXISTING SHADOWS 8:45 AM

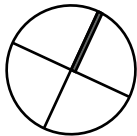


CONCEPT PLAN -PROPOSED MIXED USE DEVELOPMENT. MANLY, NSW


CONCEPT PLAN ONLY: SUBJECT TO DETAIL DESIGN

SHADOW DIAGRAMS - PRE WINTER SOLSTICE 14 JUNE

Architecture
Urban Design
Planning
Interior Architecture

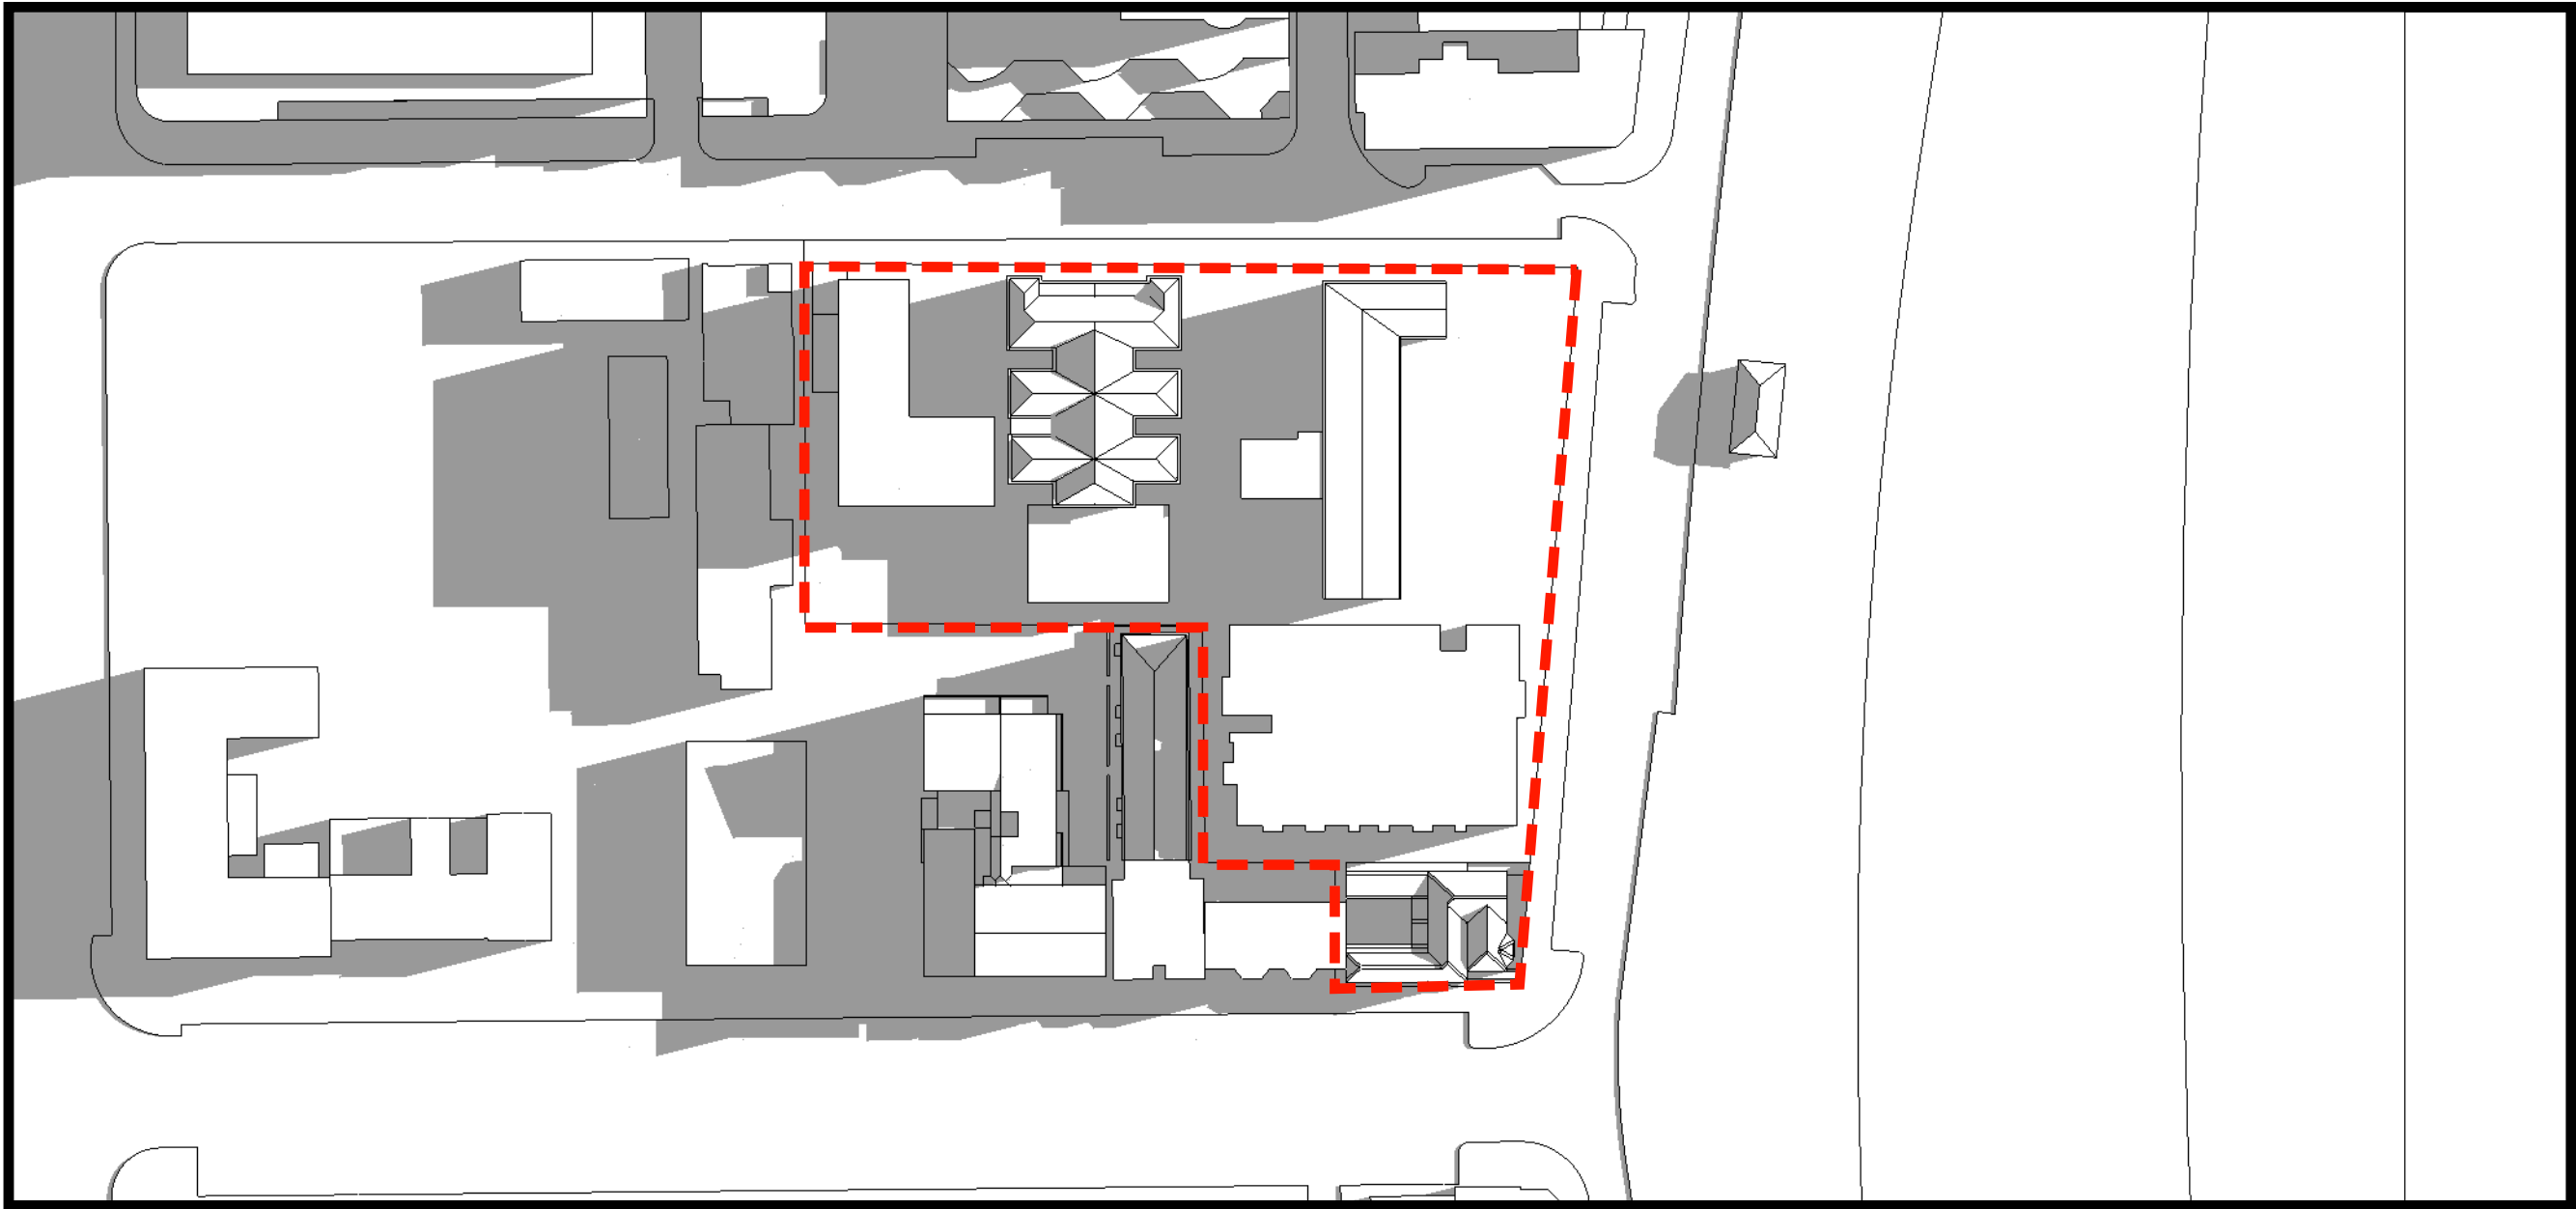

EXISTING SHADOWS 9:00 AM

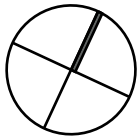


CONCEPT PLAN -PROPOSED MIXED USE DEVELOPMENT. MANLY, NSW

CONCEPT PLAN ONLY: SUBJECT TO DETAIL DESIGN

SHADOW DIAGRAMS - PRE WINTER SOLSTICE 14 JUNE

Architecture
Urban Design
Planning
Interior Architecture

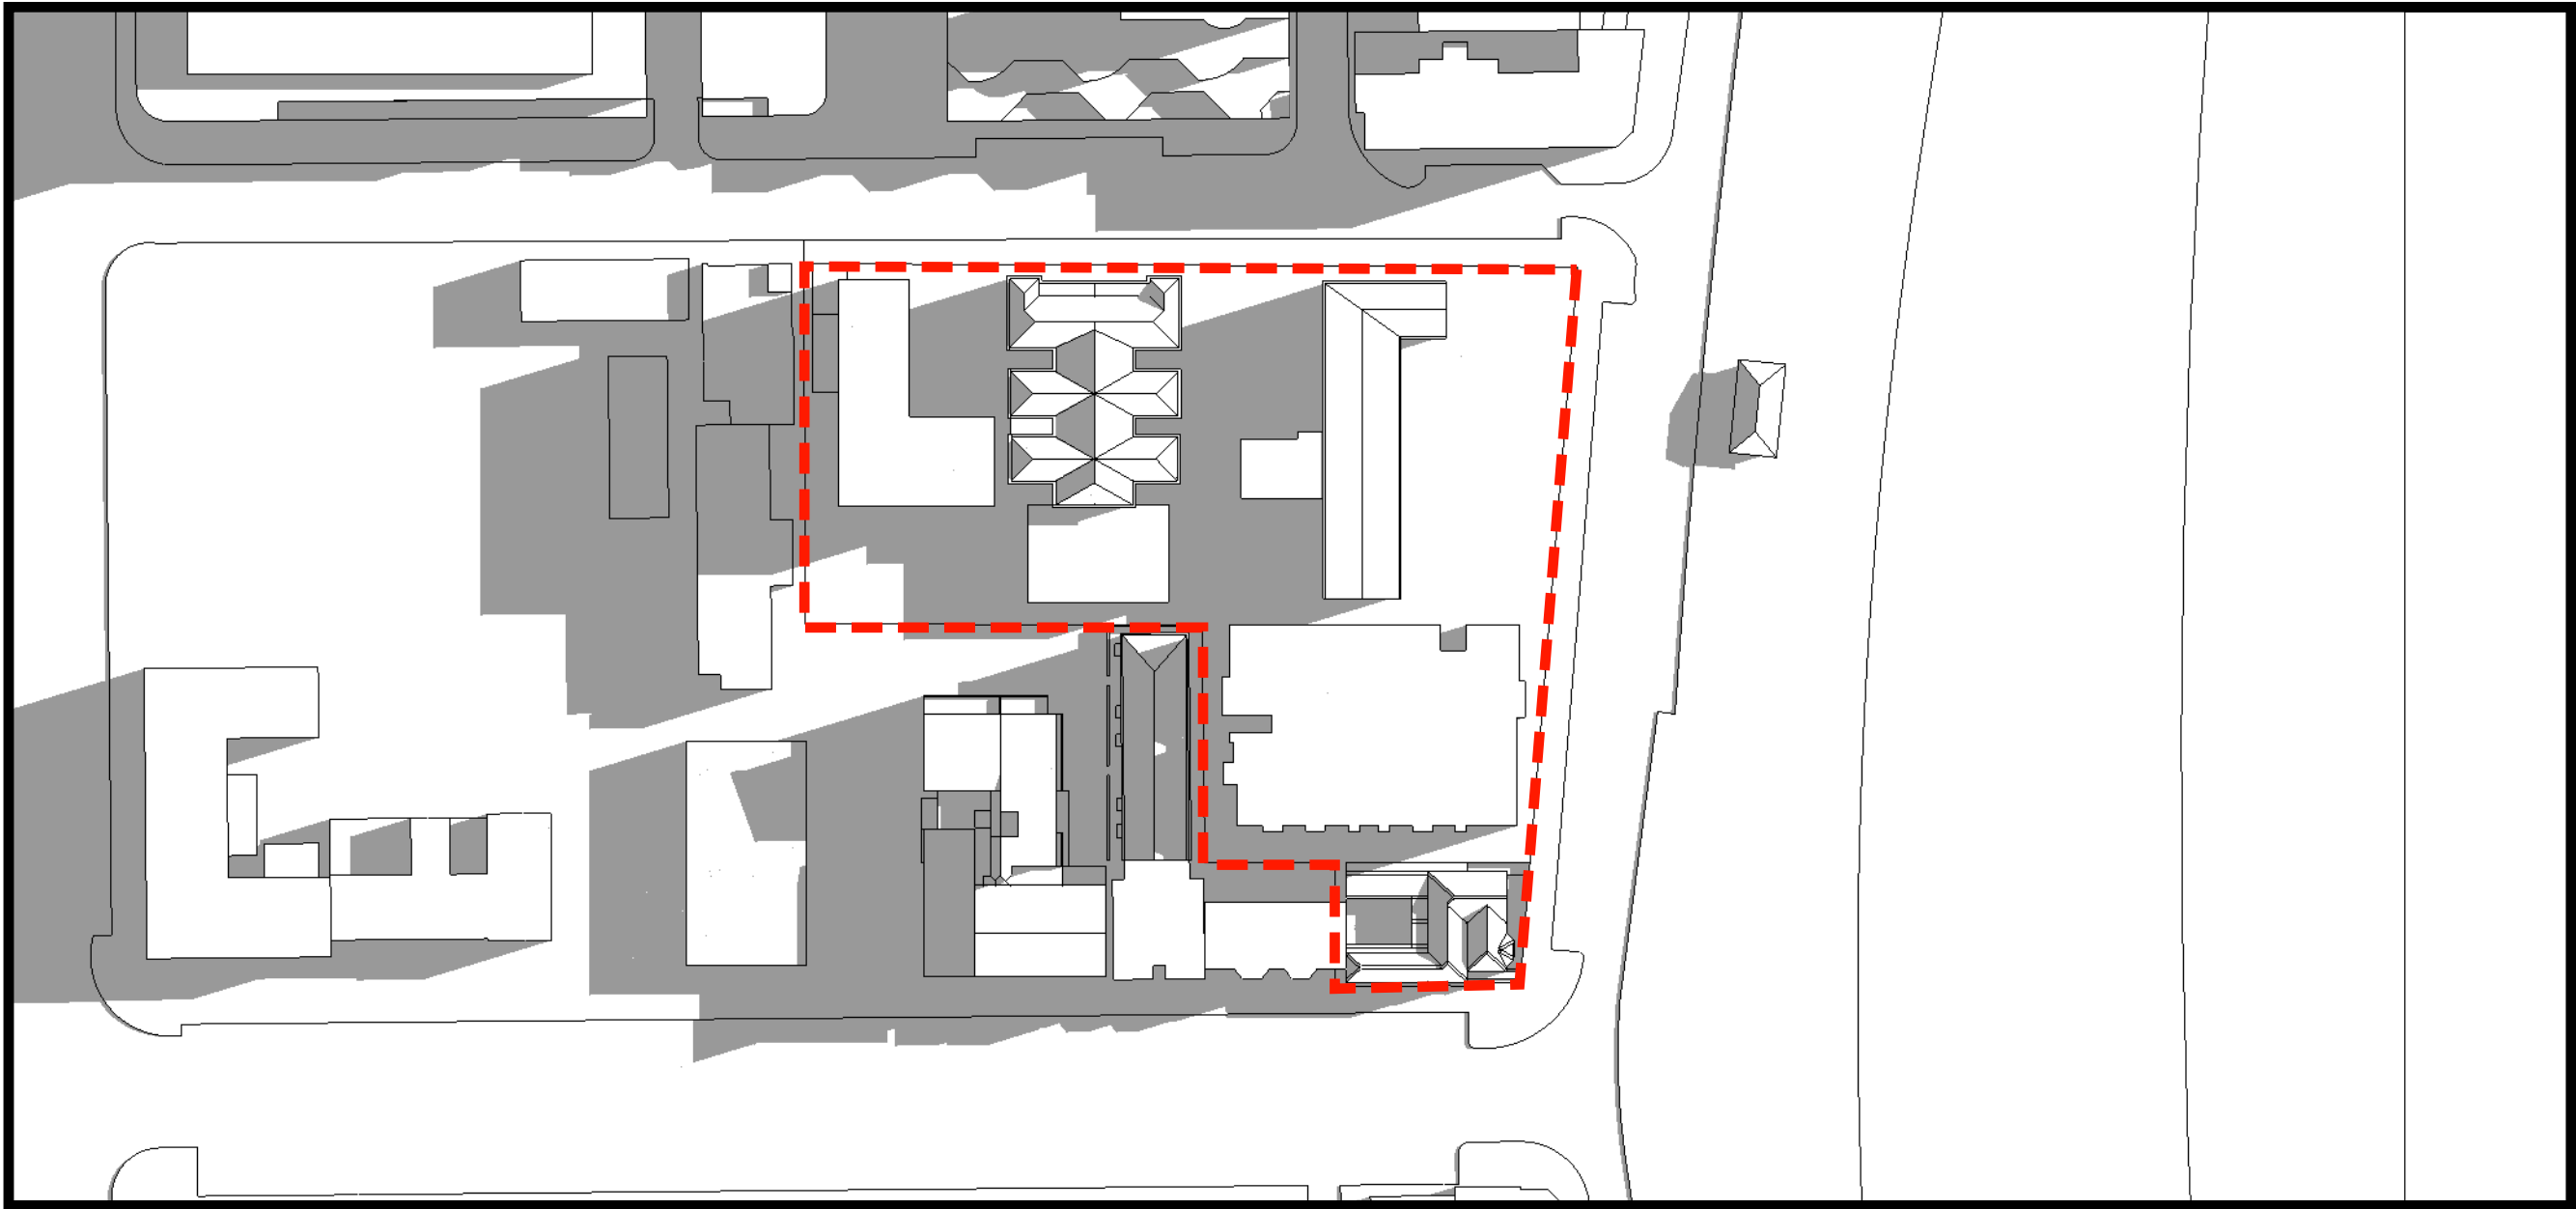


EXISTING SHADOWS 9:15 AM

CONCEPT PLAN -PROPOSED MIXED USE DEVELOPMENT. MANLY, NSW


CONCEPT PLAN ONLY: SUBJECT TO DETAIL DESIGN

SHADOW DIAGRAMS - PRE WINTER SOLSTICE 14 JUNE


Architecture
Urban Design
Planning
Interior Architecture

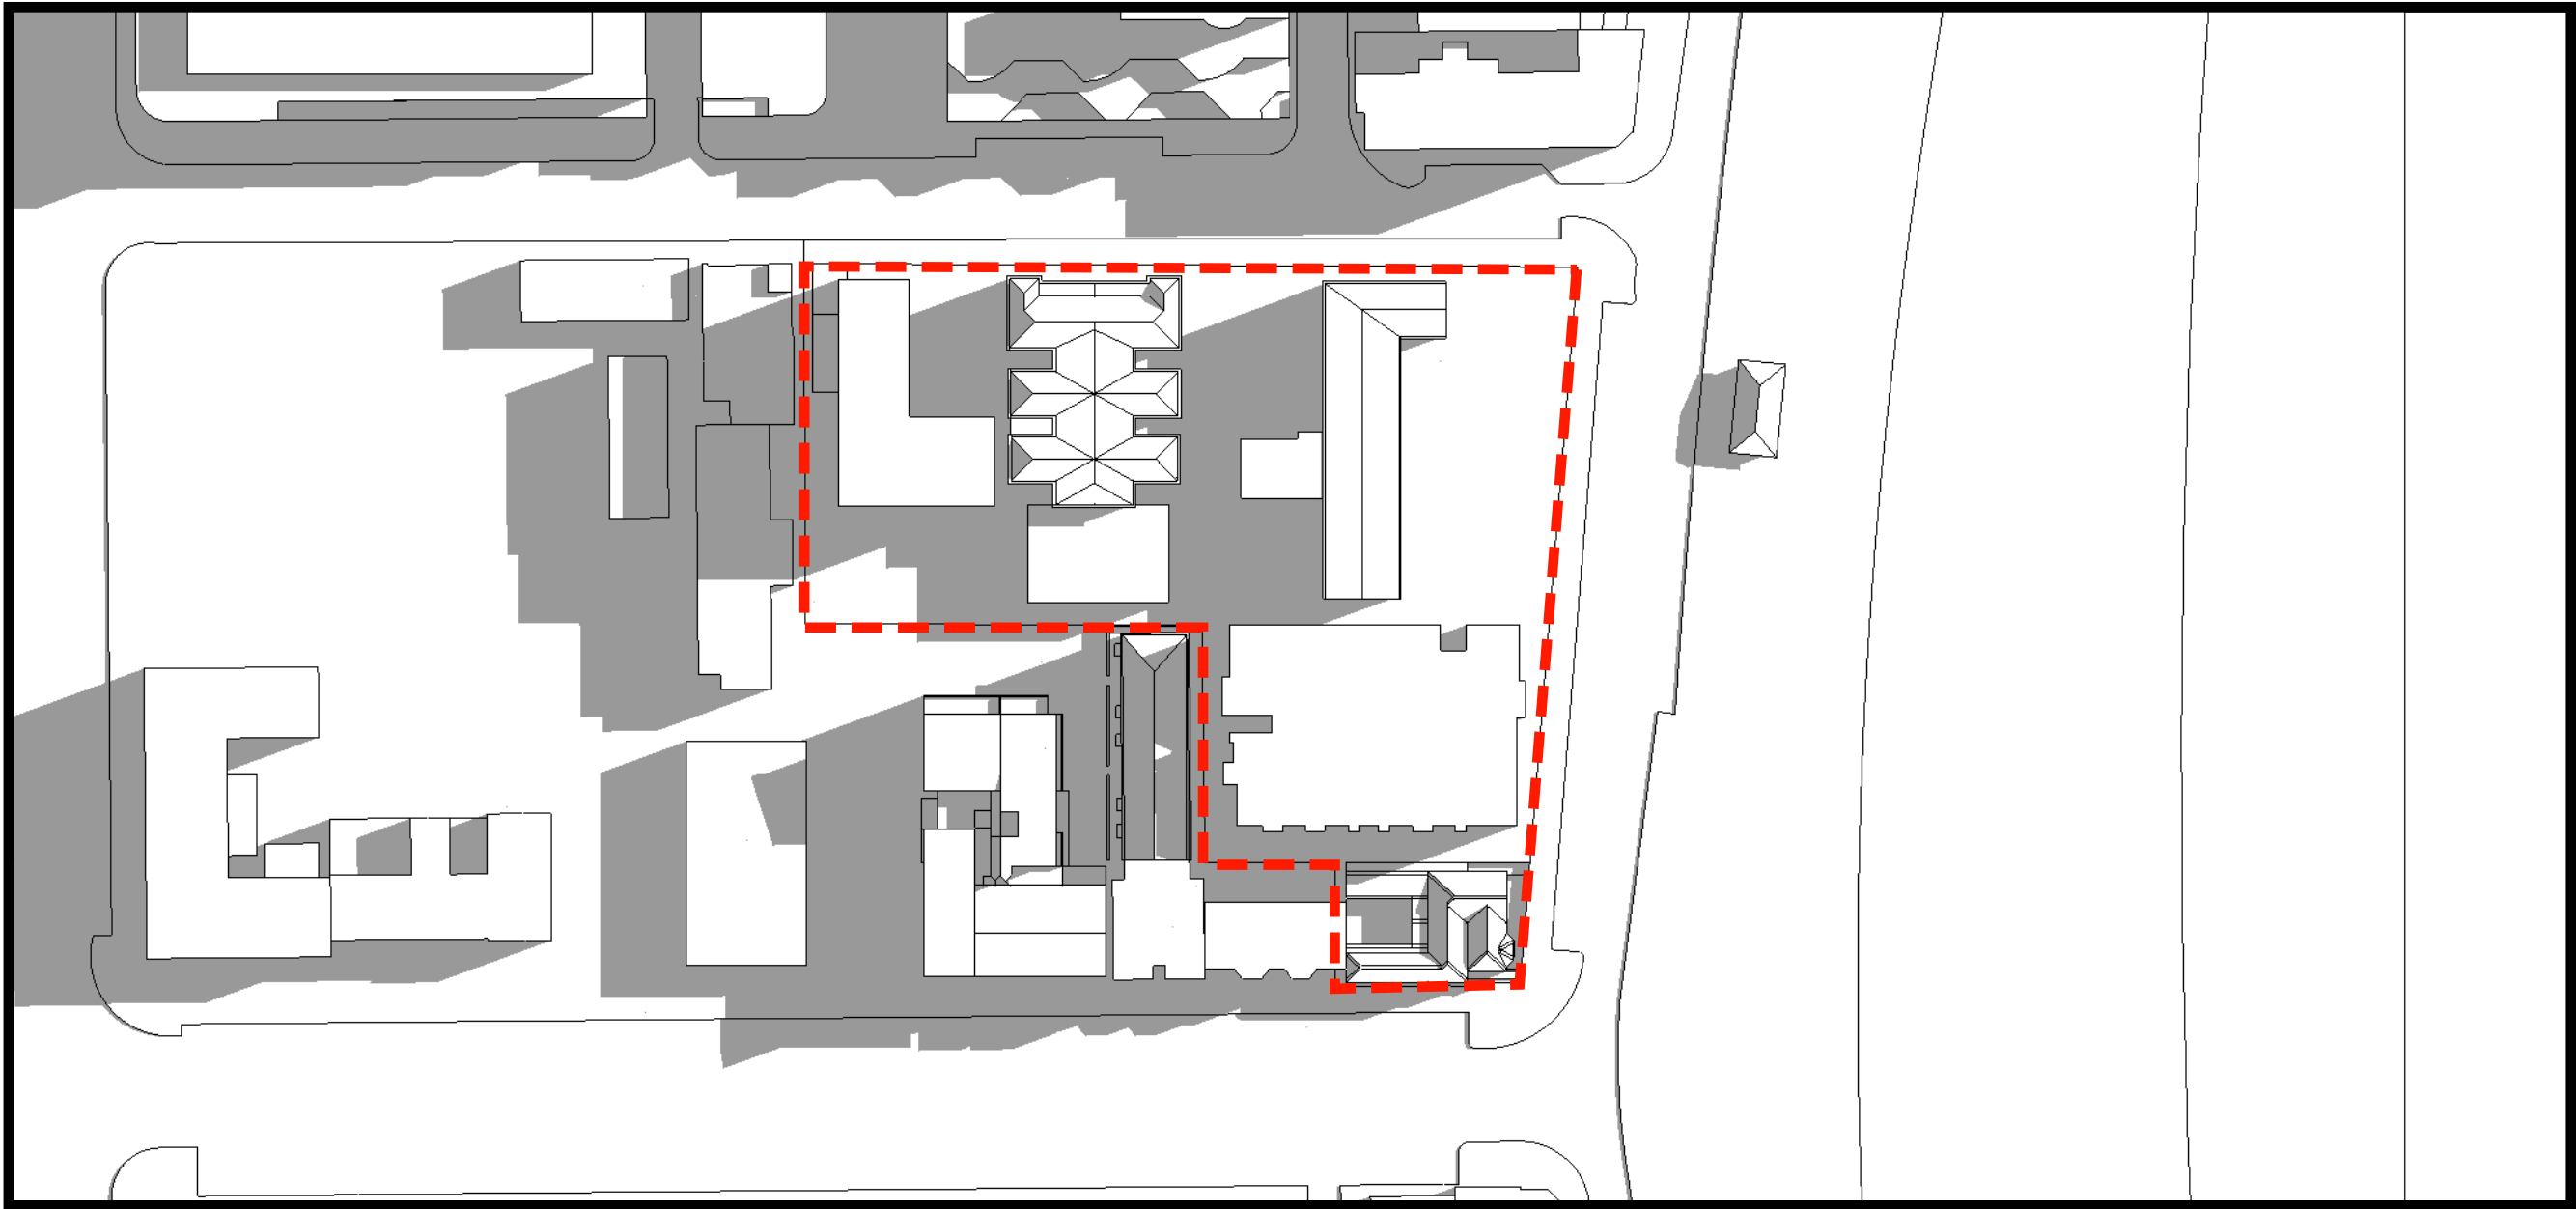

EXISTING SHADOWS 9:30 AM

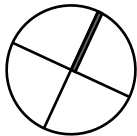

SHADOW DIAGRAMS - POST WINTER SOLSTICE 28 JUNE

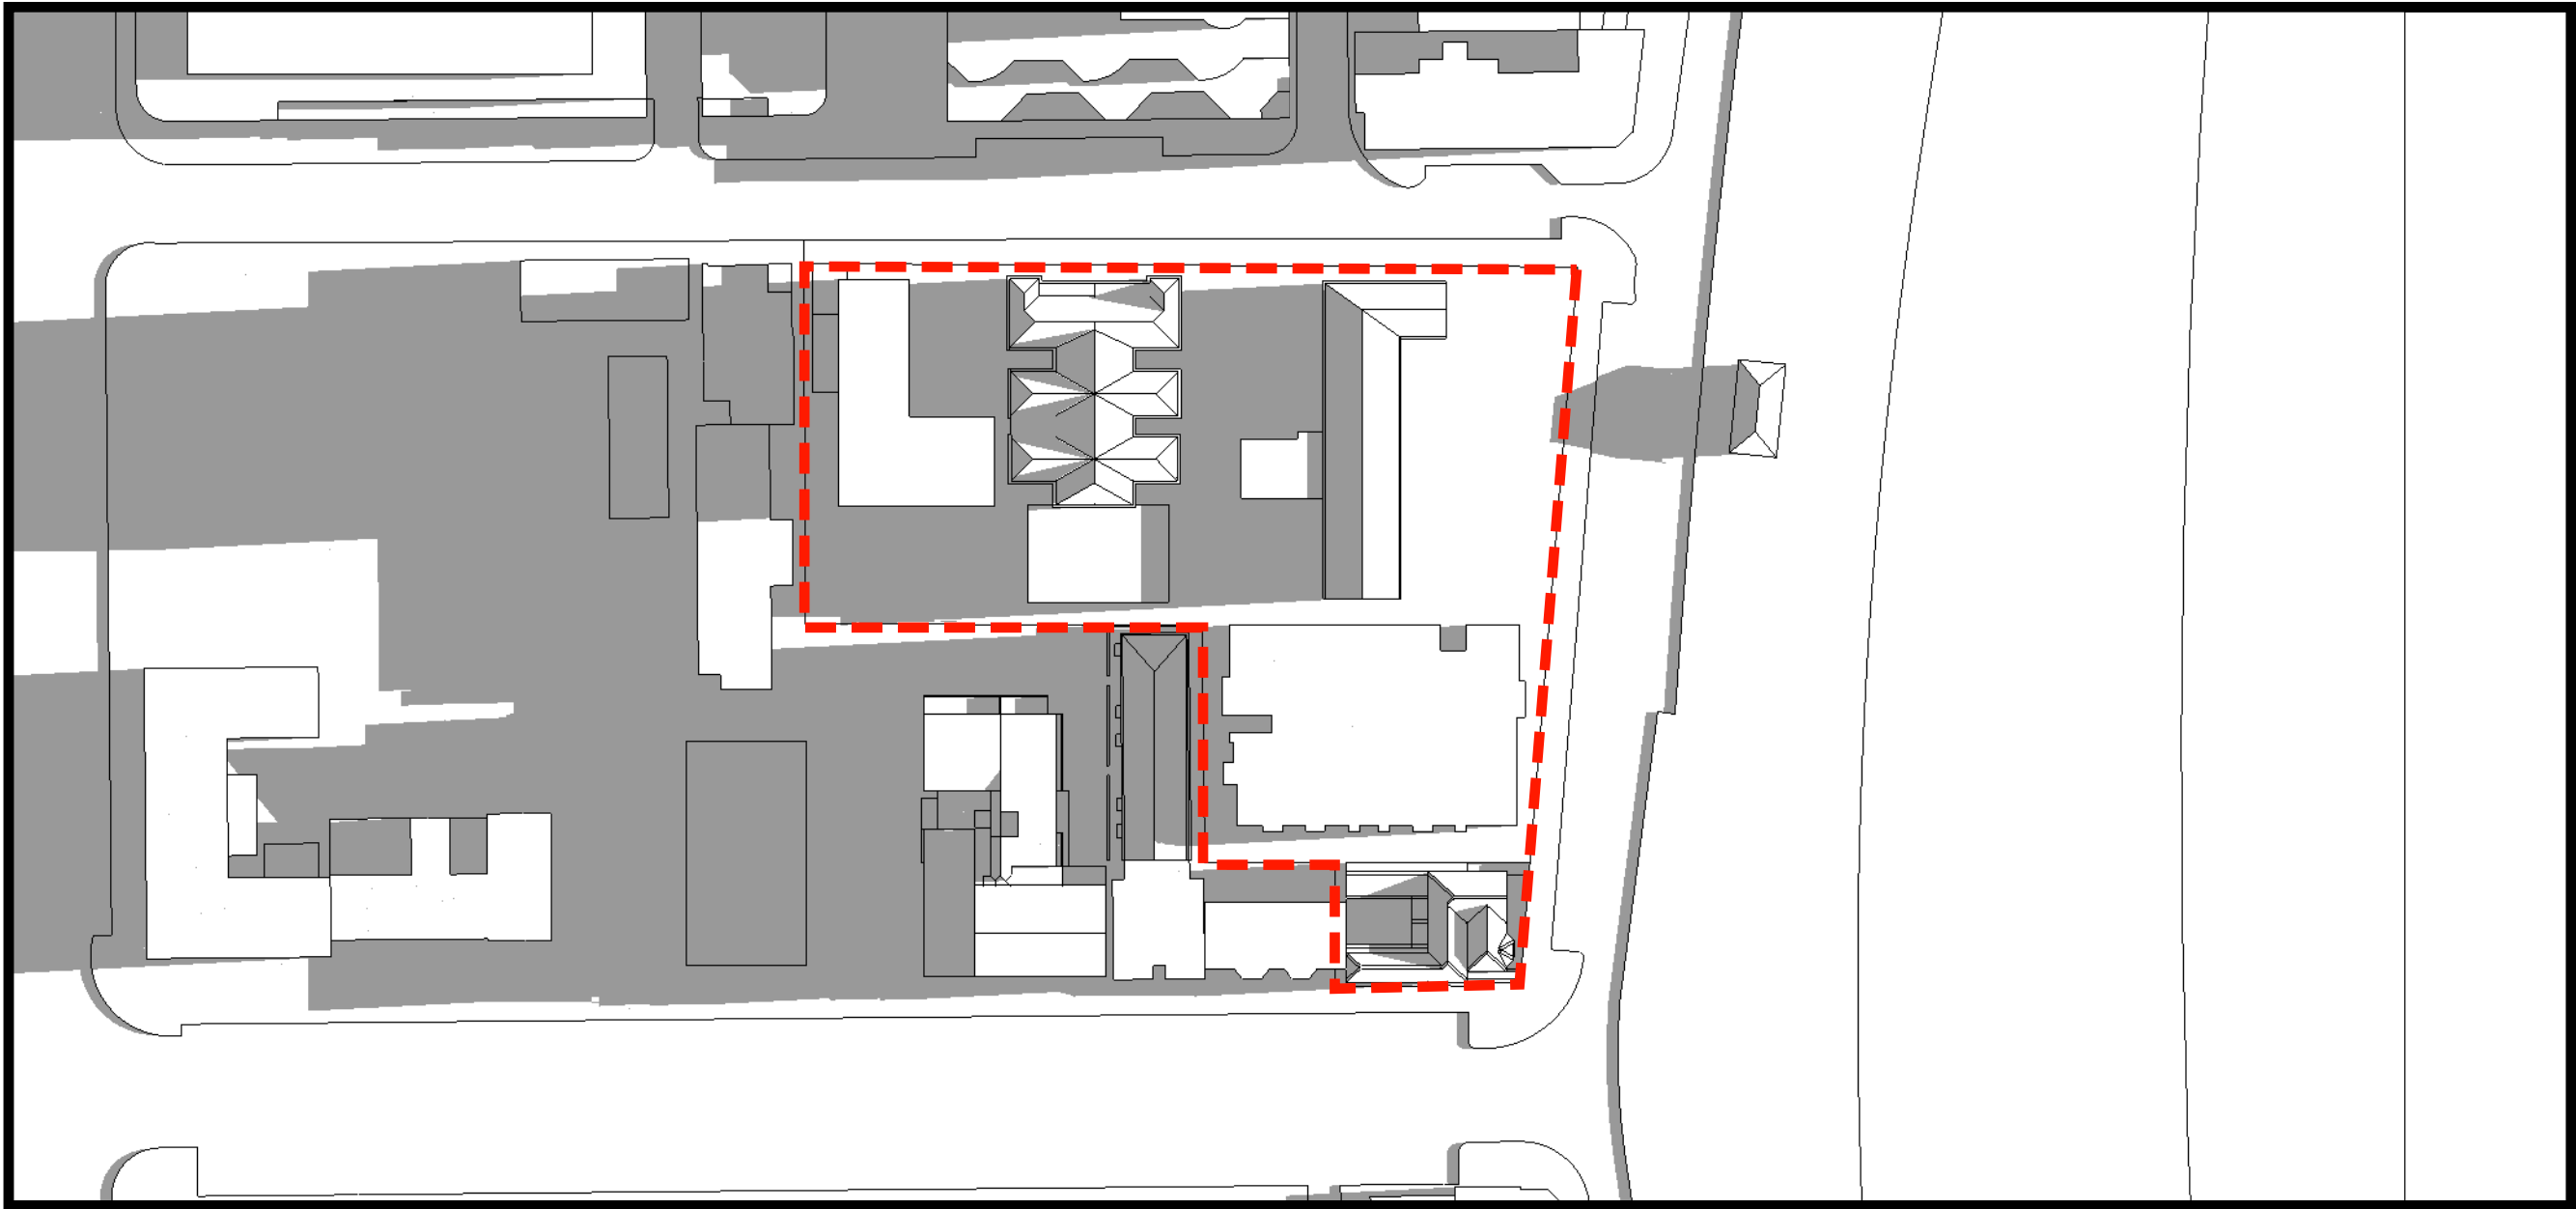


EXISTING SHADOWS 8:00 AM

CONCEPT PLAN -PROPOSED MIXED USE DEVELOPMENT. MANLY, NSW

CONCEPT PLAN ONLY: SUBJECT TO DETAIL DESIGN

SHADOW DIAGRAMS - POST WINTER SOLSTICE 28 JUNE


Architecture
Urban Design
Planning
Interior Architecture

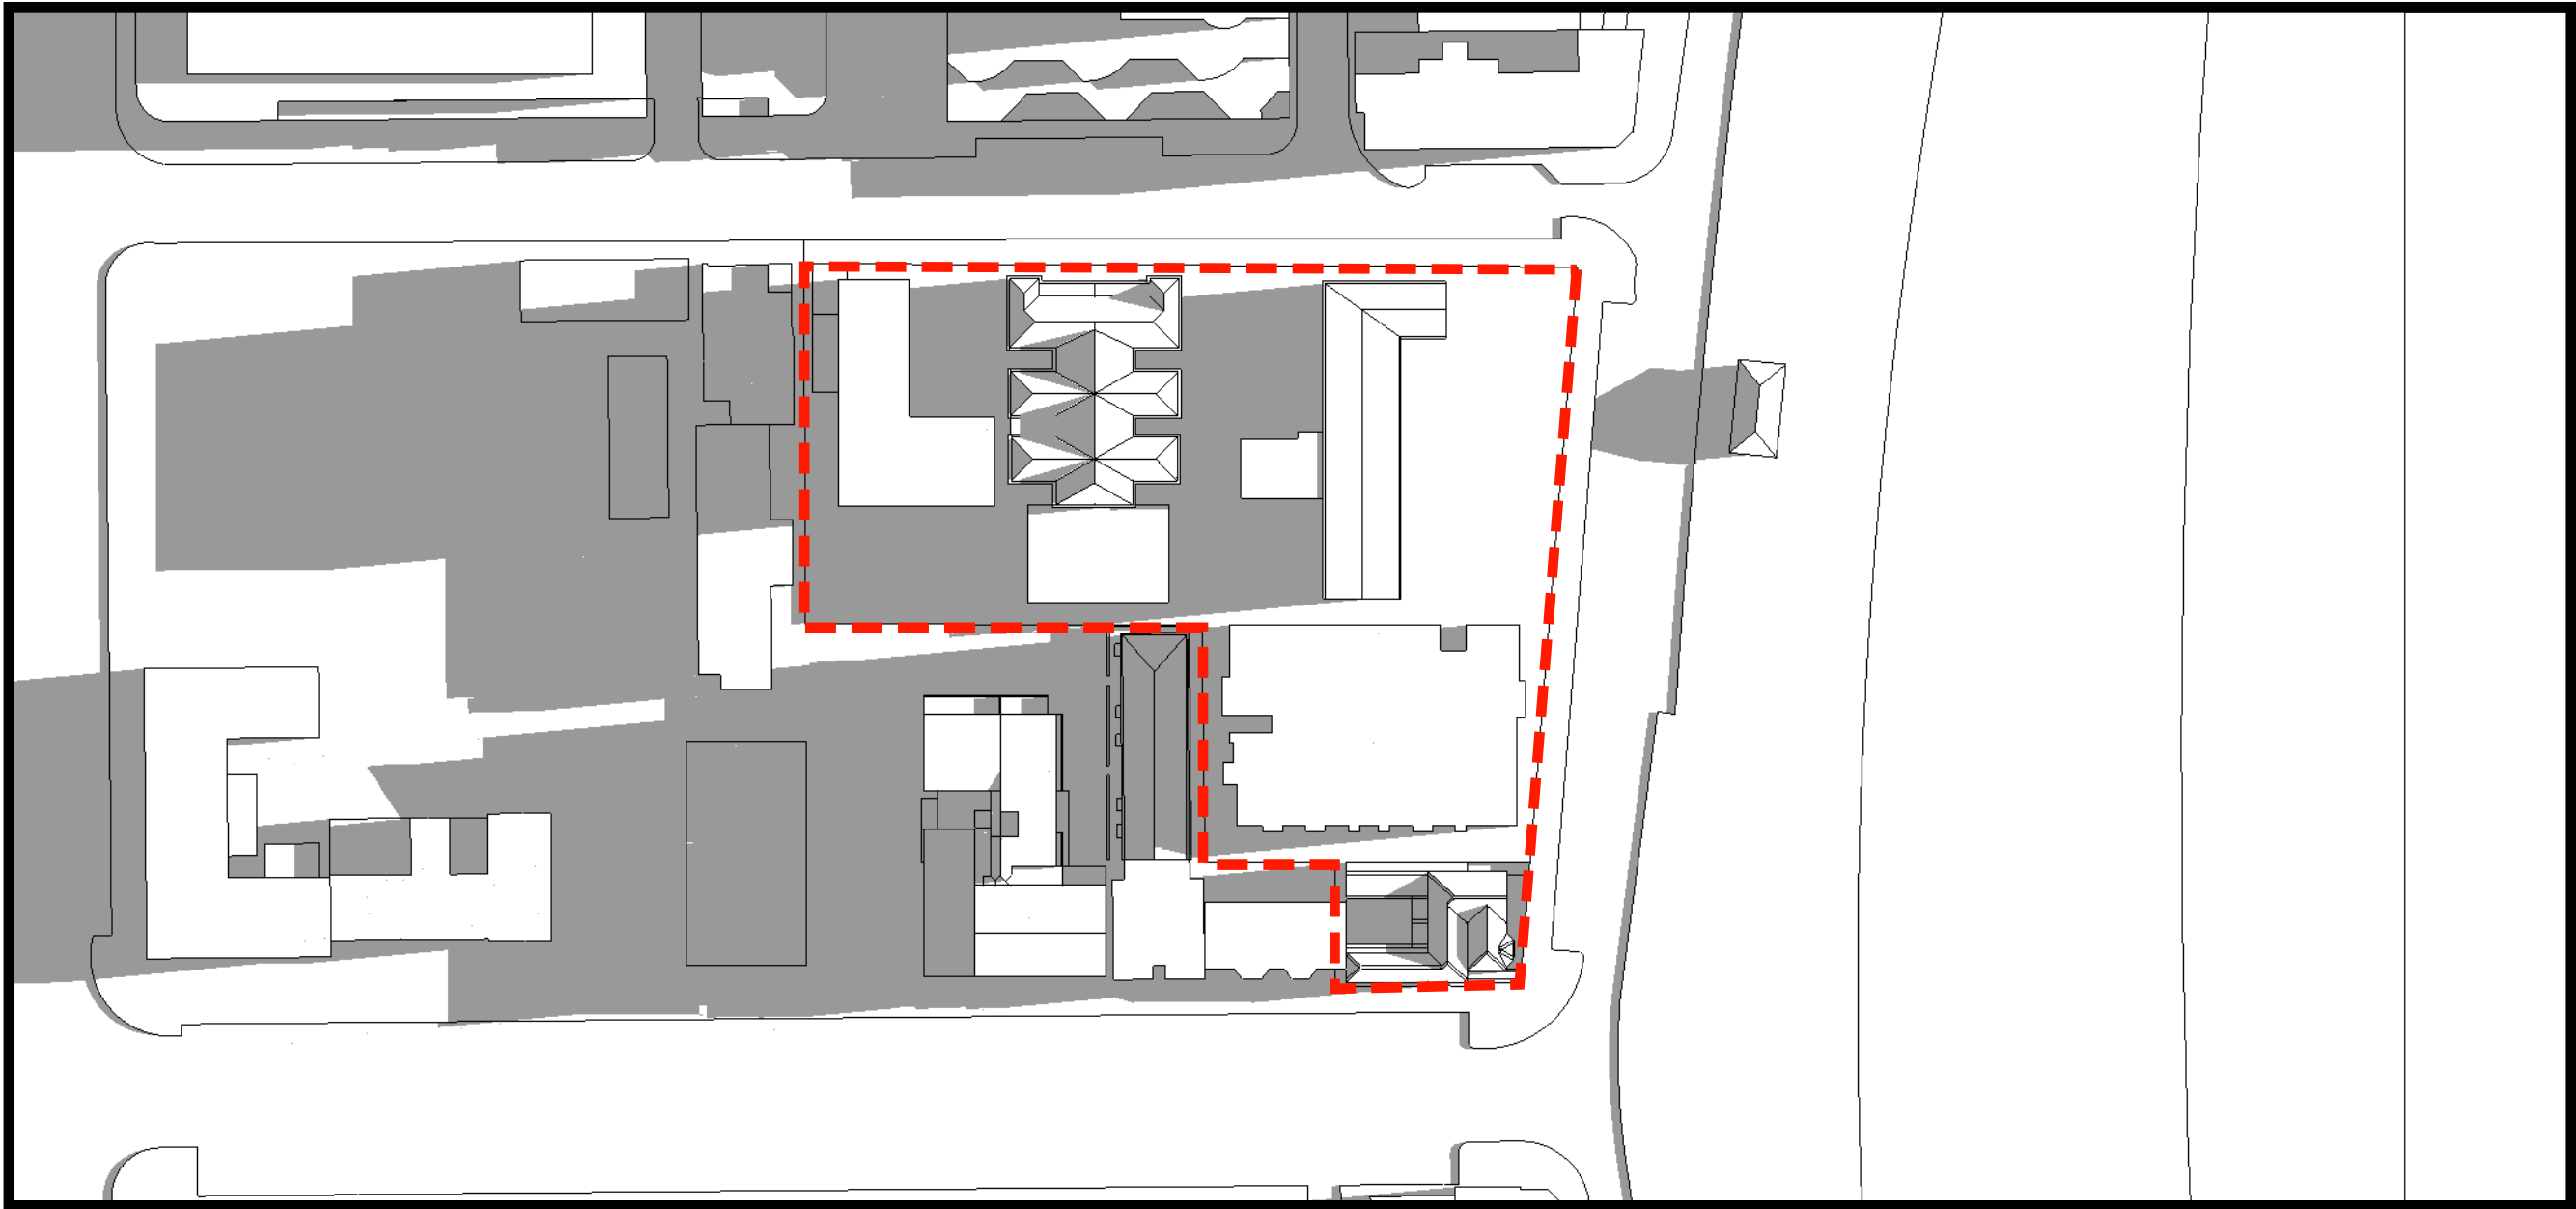

EXISTING SHADOWS 8:15 AM


CONCEPT PLAN -PROPOSED MIXED USE DEVELOPMENT. MANLY, NSW

CONCEPT PLAN ONLY: SUBJECT TO DETAIL DESIGN

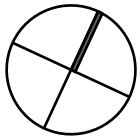


SHADOW DIAGRAMS - POST WINTER SOLSTICE 28 JUNE

Architecture
Urban Design
Planning
Interior Architecture

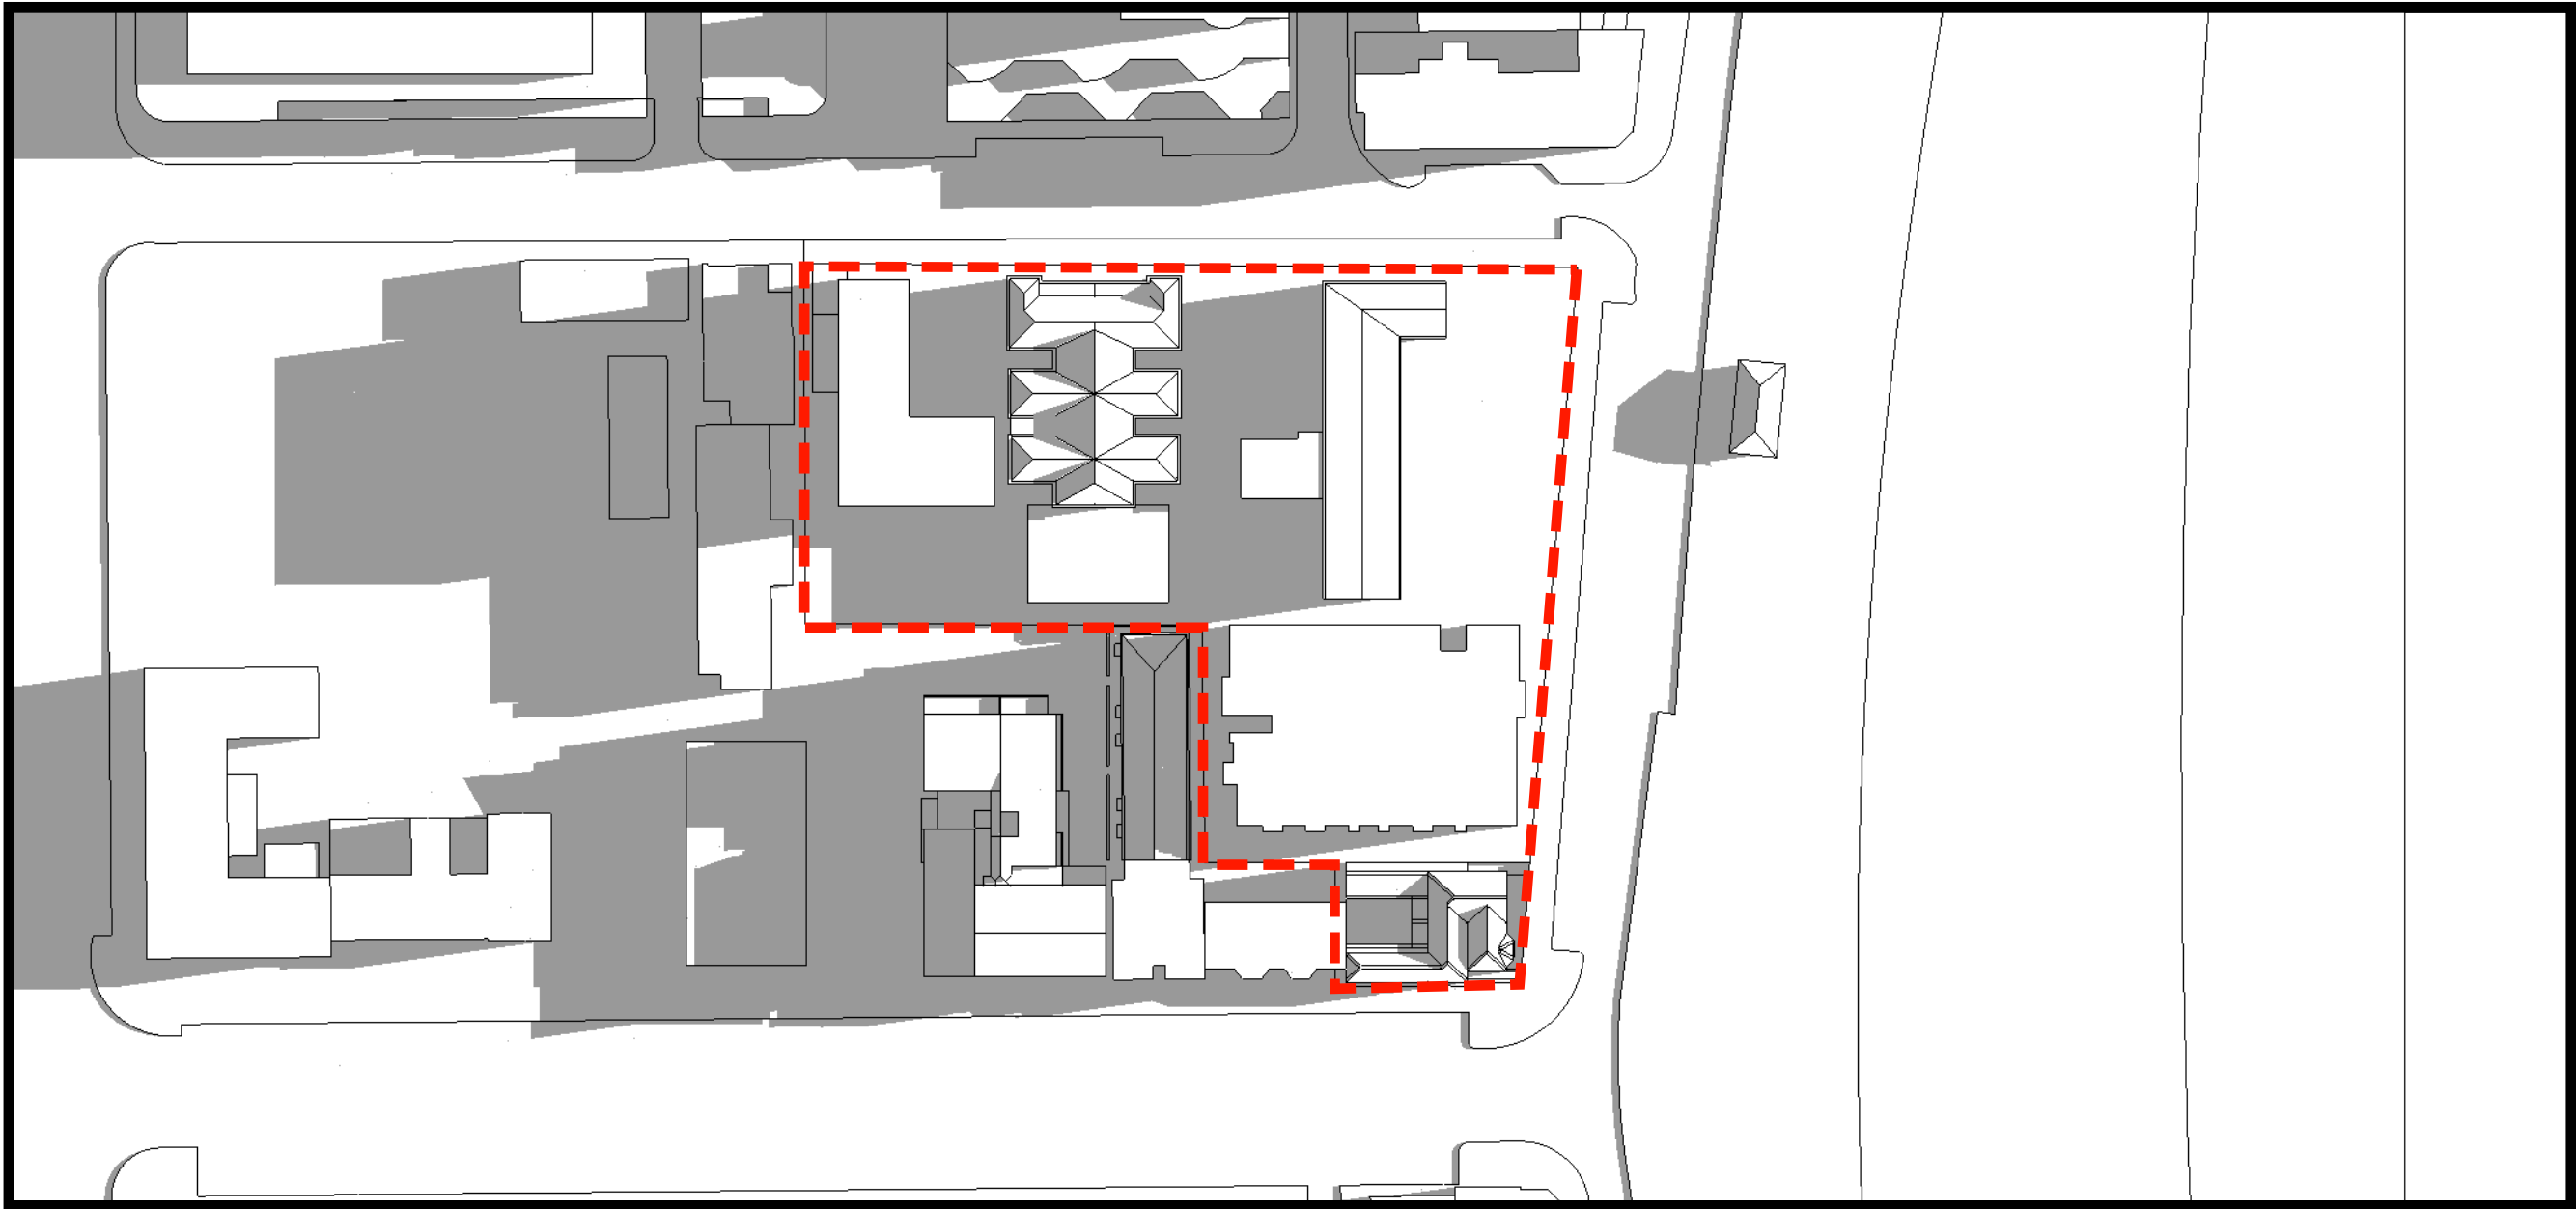

EXISTING SHADOWS 8:30 AM

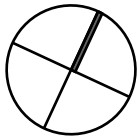


CONCEPT PLAN -PROPOSED MIXED USE DEVELOPMENT. MANLY, NSW


CONCEPT PLAN ONLY: SUBJECT TO DETAIL DESIGN

SHADOW DIAGRAMS - POST WINTER SOLSTICE 28 JUNE

Architecture
Urban Design
Planning
Interior Architecture

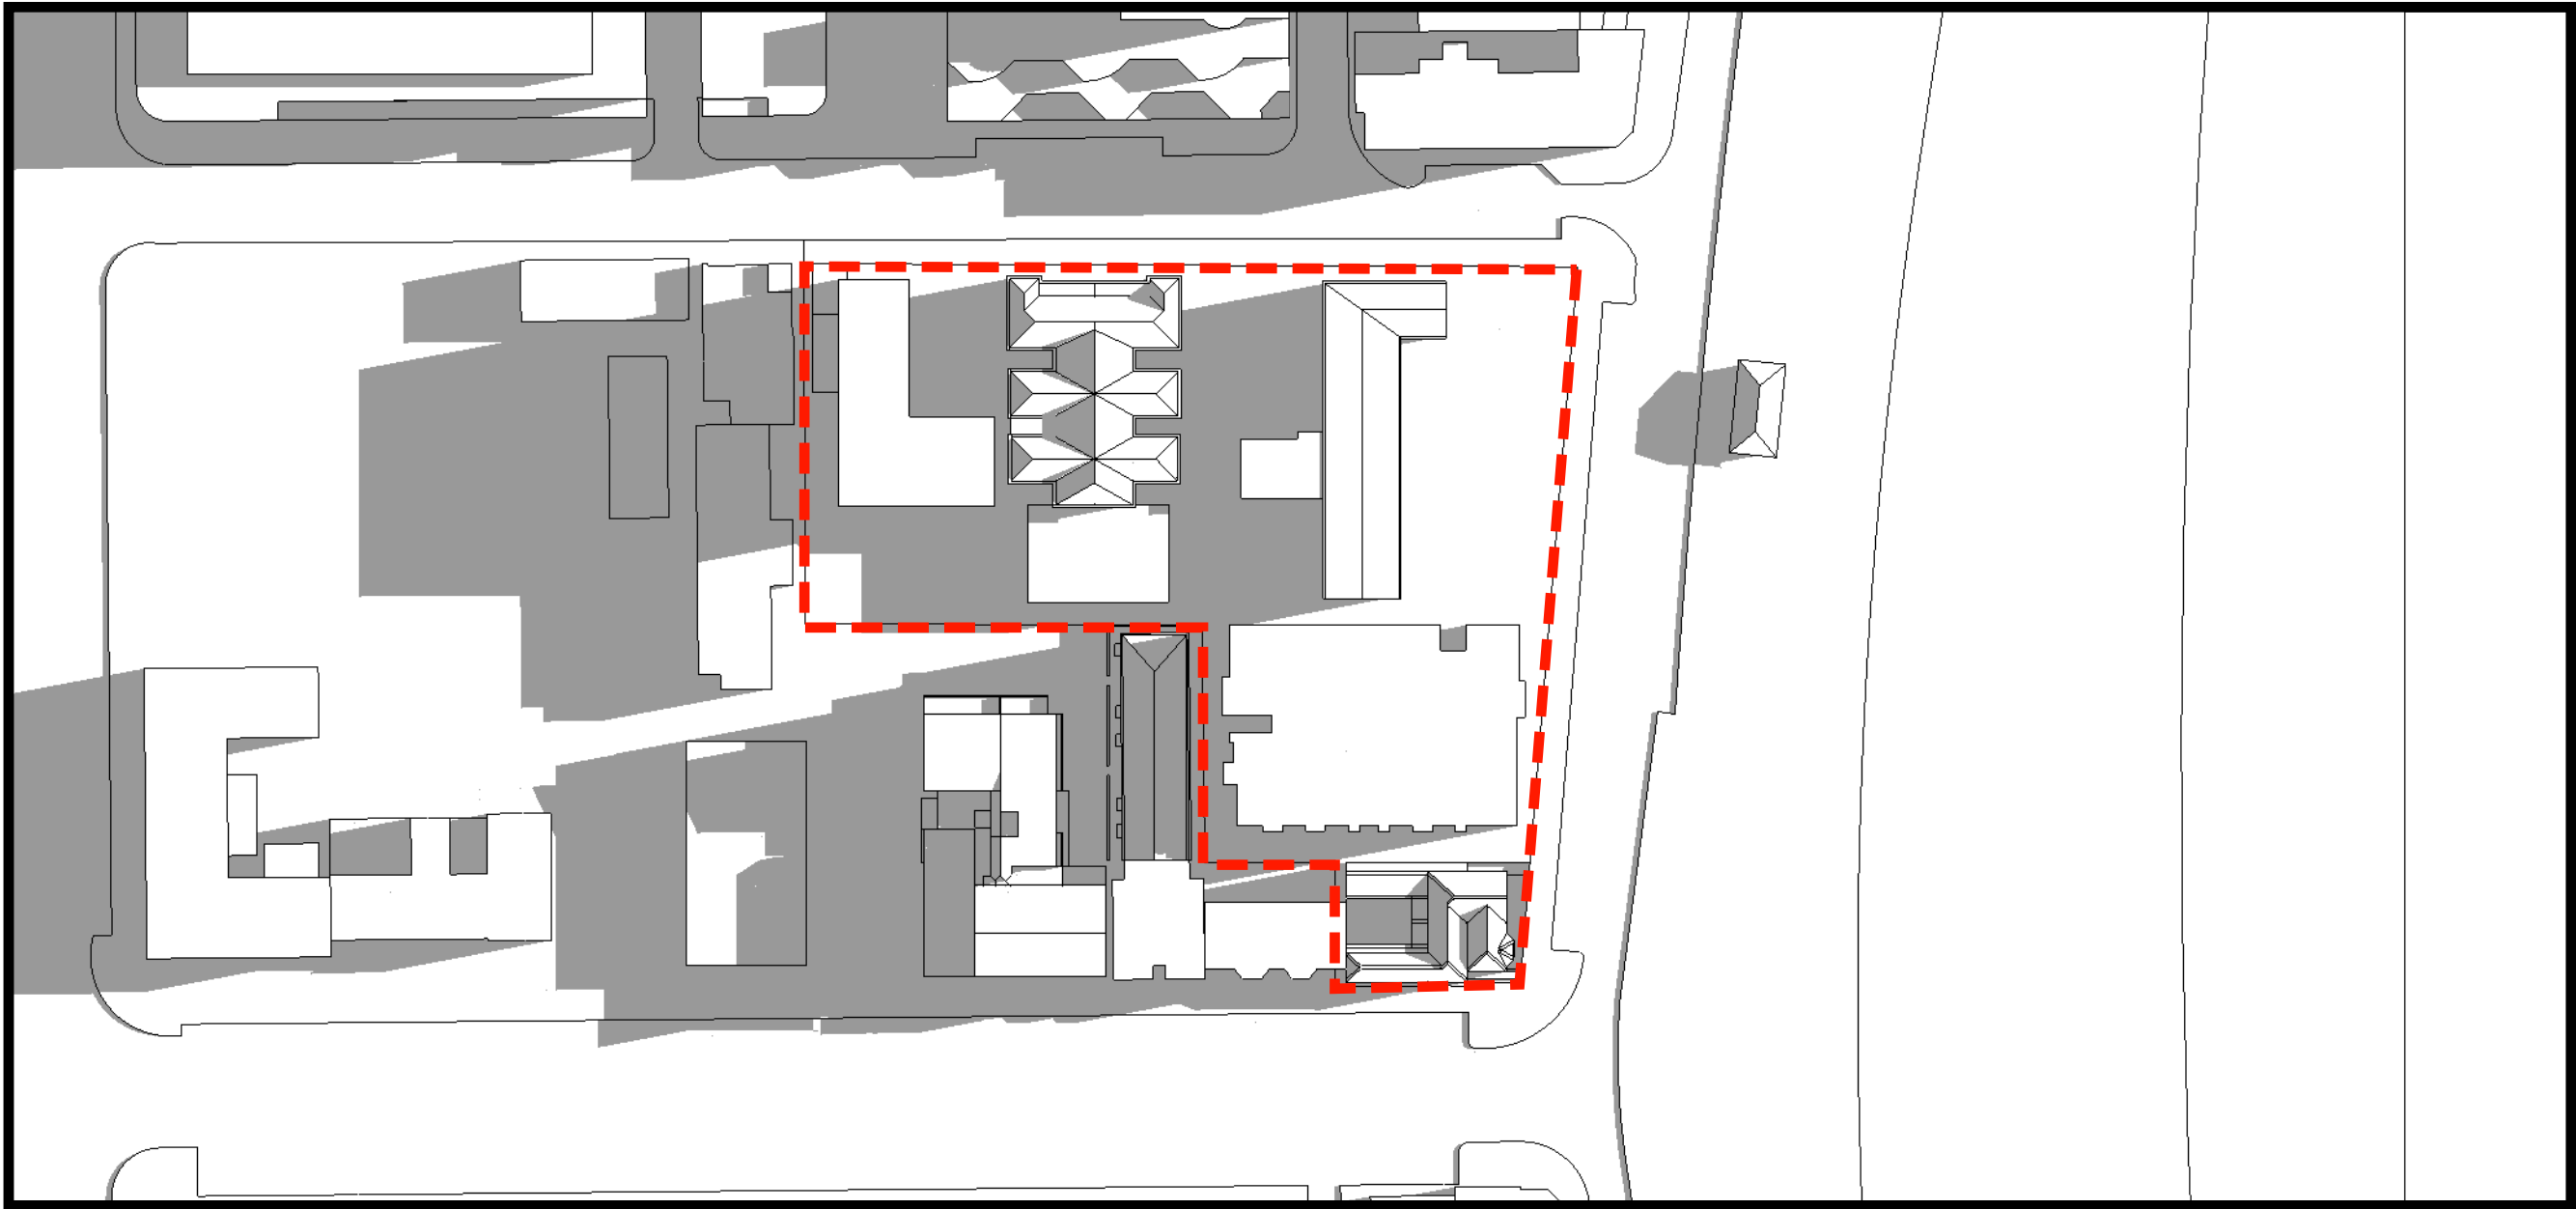

EXISTING SHADOWS 8:45 AM

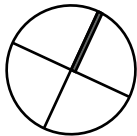


CONCEPT PLAN -PROPOSED MIXED USE DEVELOPMENT. MANLY, NSW


CONCEPT PLAN ONLY: SUBJECT TO DETAIL DESIGN

SHADOW DIAGRAMS - POST WINTER SOLSTICE 28 JUNE

Architecture
Urban Design
Planning
Interior Architecture

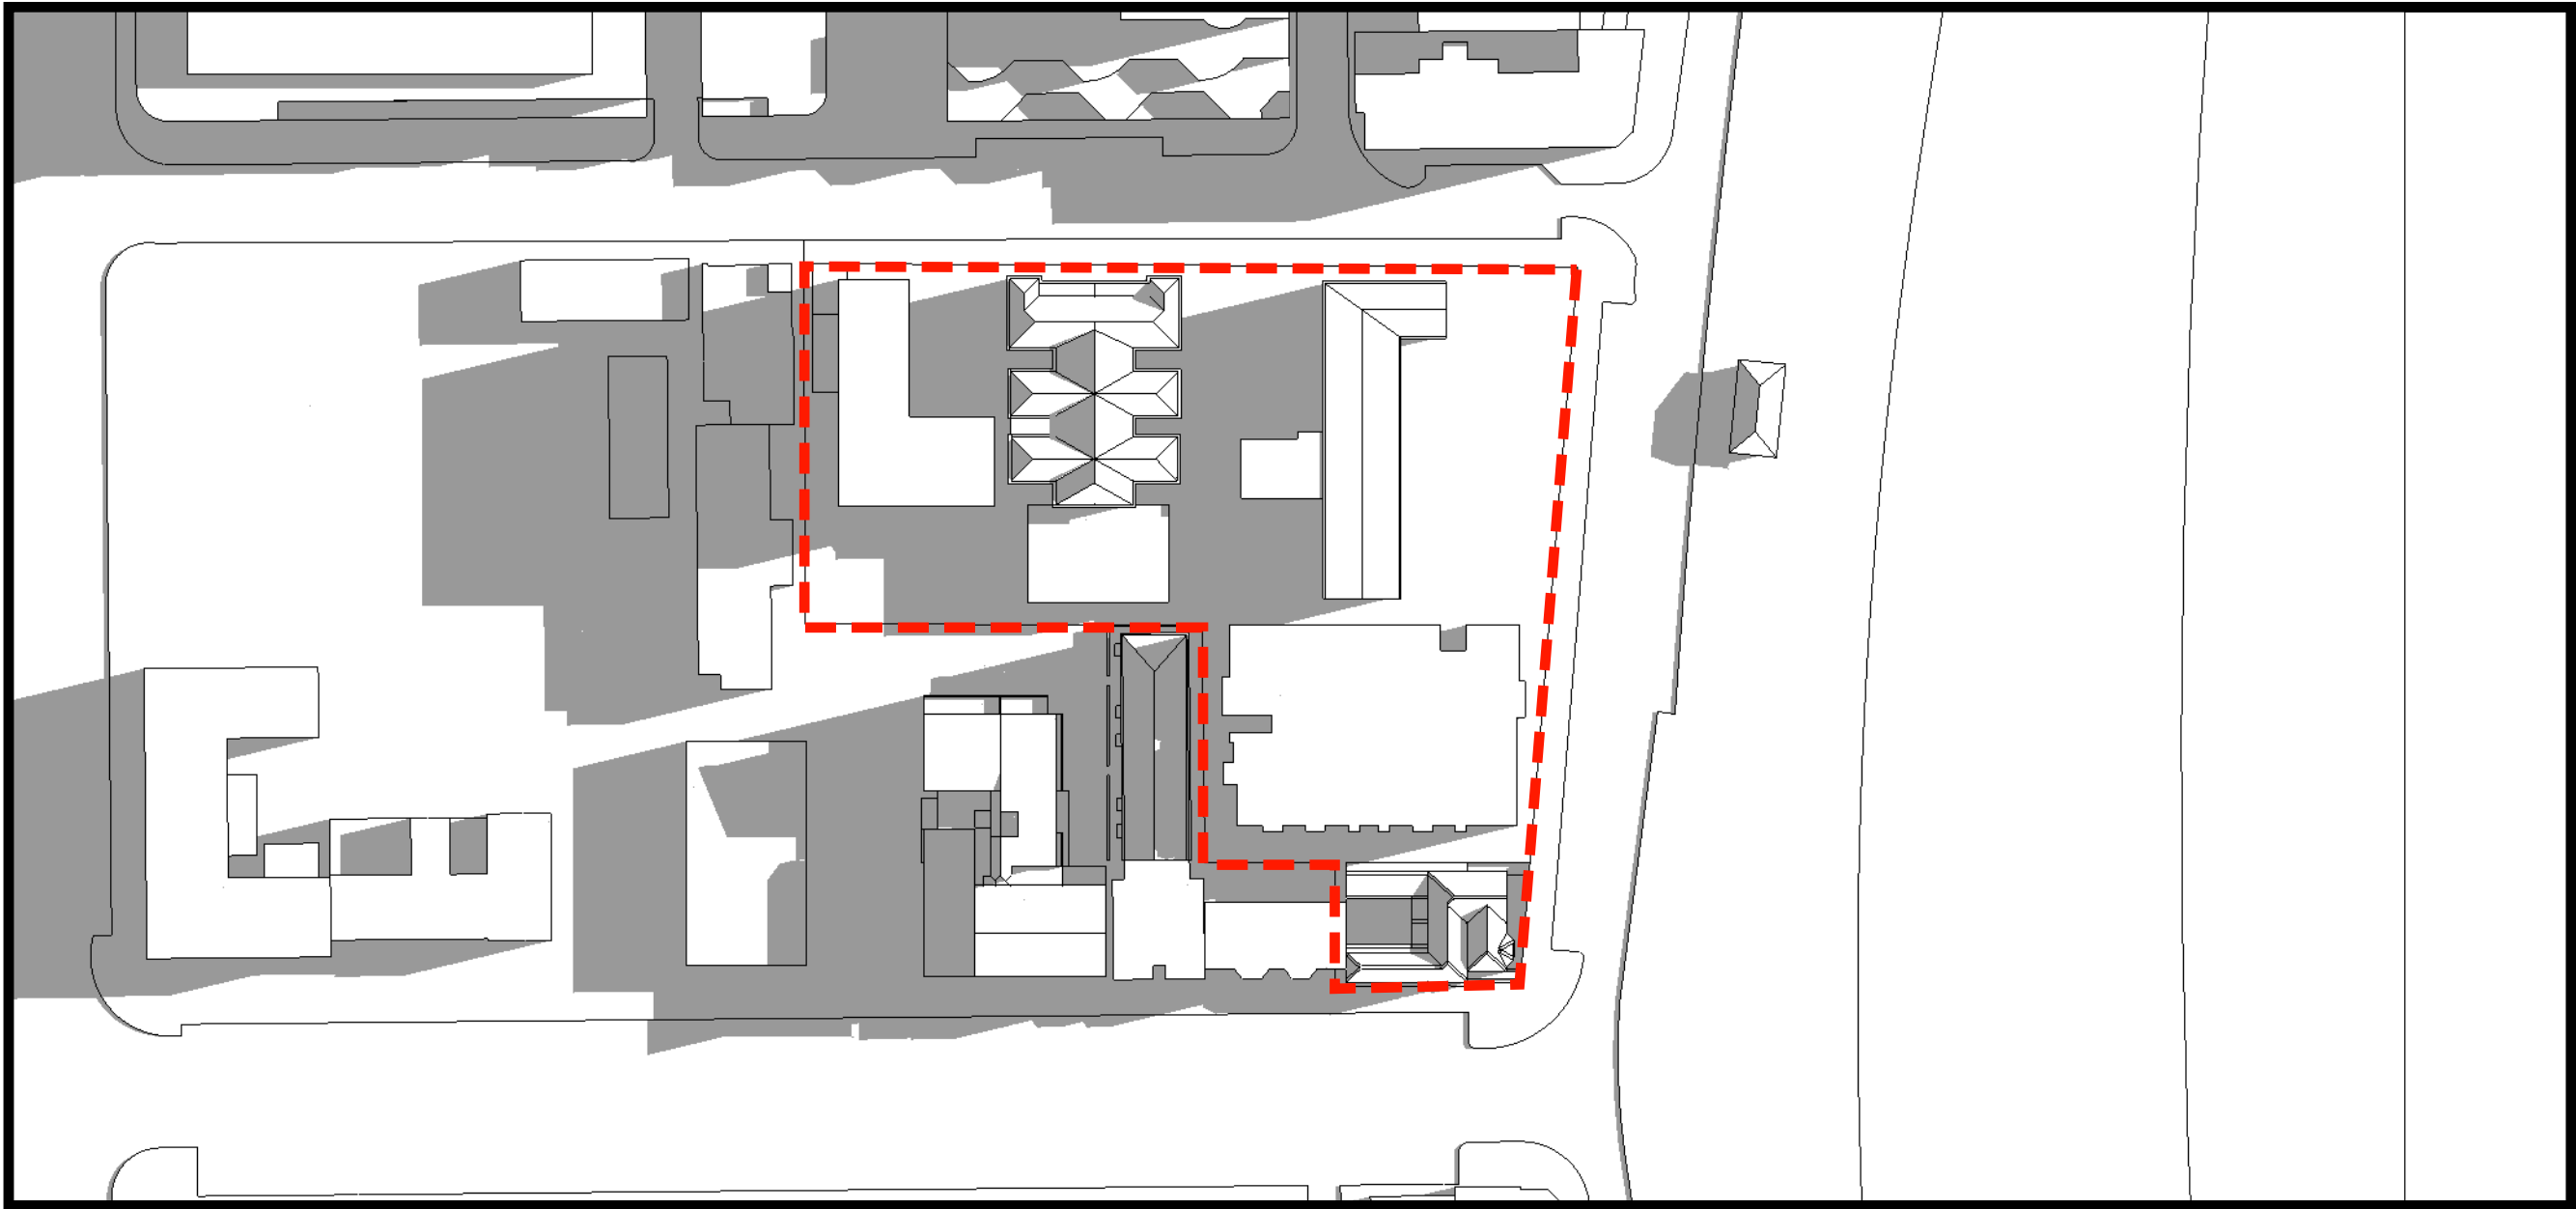


EXISTING SHADOWS 9:00 AM

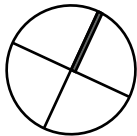

CONCEPT PLAN -PROPOSED MIXED USE DEVELOPMENT. MANLY, NSW

CONCEPT PLAN ONLY: SUBJECT TO DETAIL DESIGN


SHADOW DIAGRAMS - POST WINTER SOLSTICE 28 JUNE

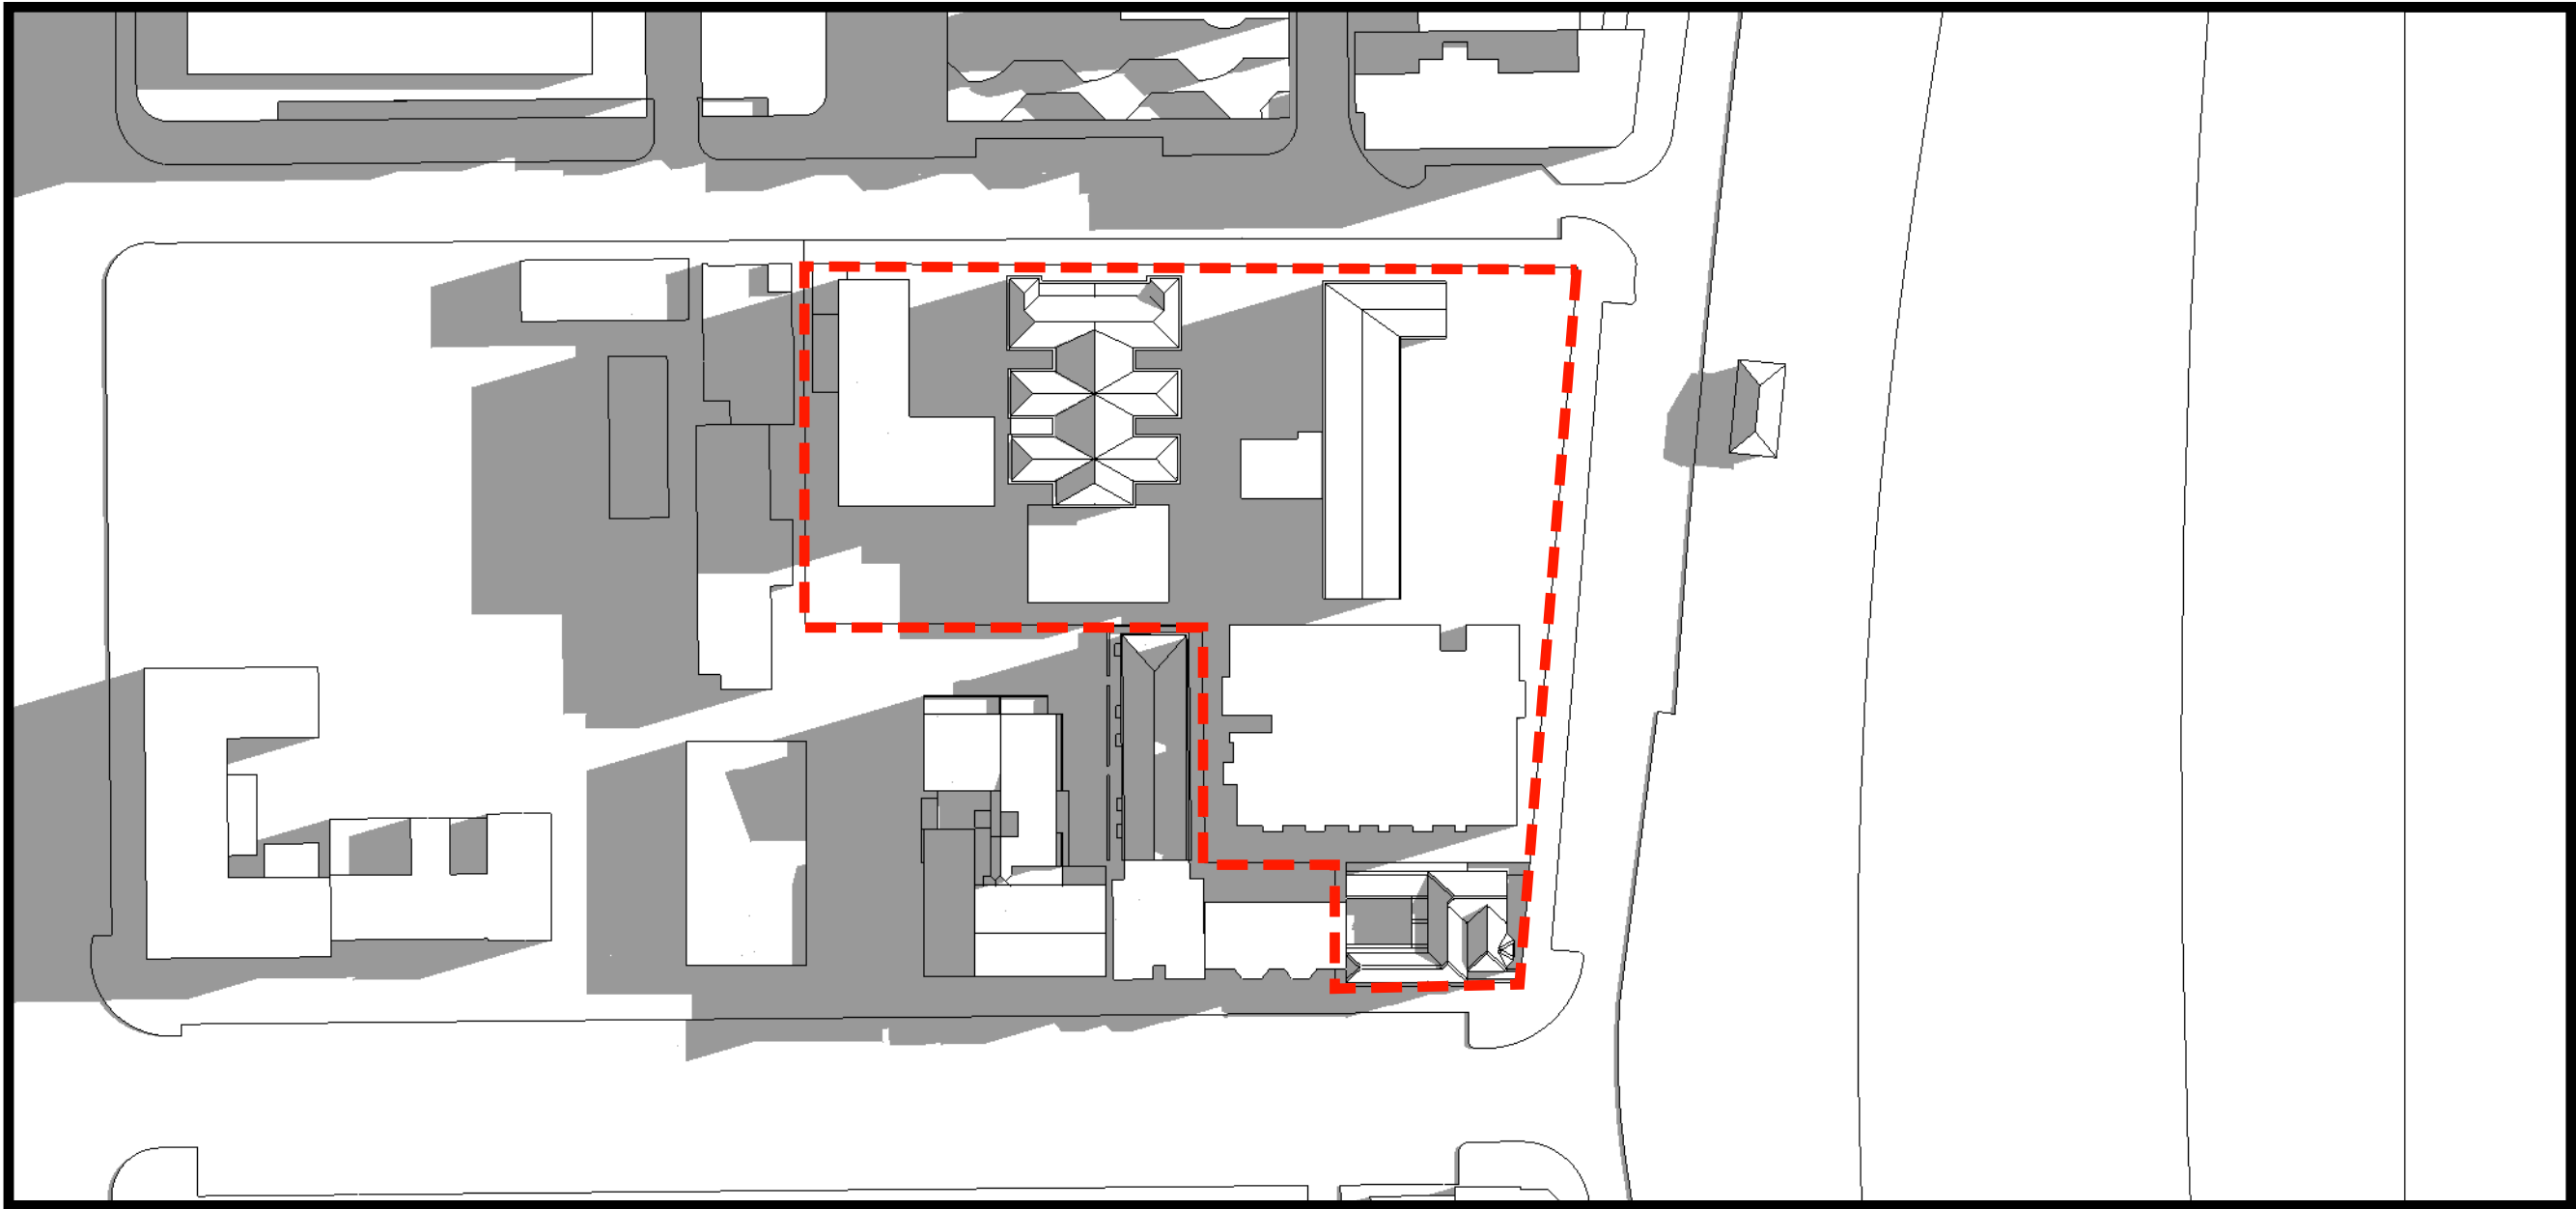

EXISTING SHADOWS 9:15 AM


CONCEPT PLAN -PROPOSED MIXED USE DEVELOPMENT. MANLY, NSW

CONCEPT PLAN ONLY: SUBJECT TO DETAIL DESIGN

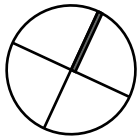


SHADOW DIAGRAMS - POST WINTER SOLSTICE 28 JUNE

Architecture
Urban Design
Planning
Interior Architecture

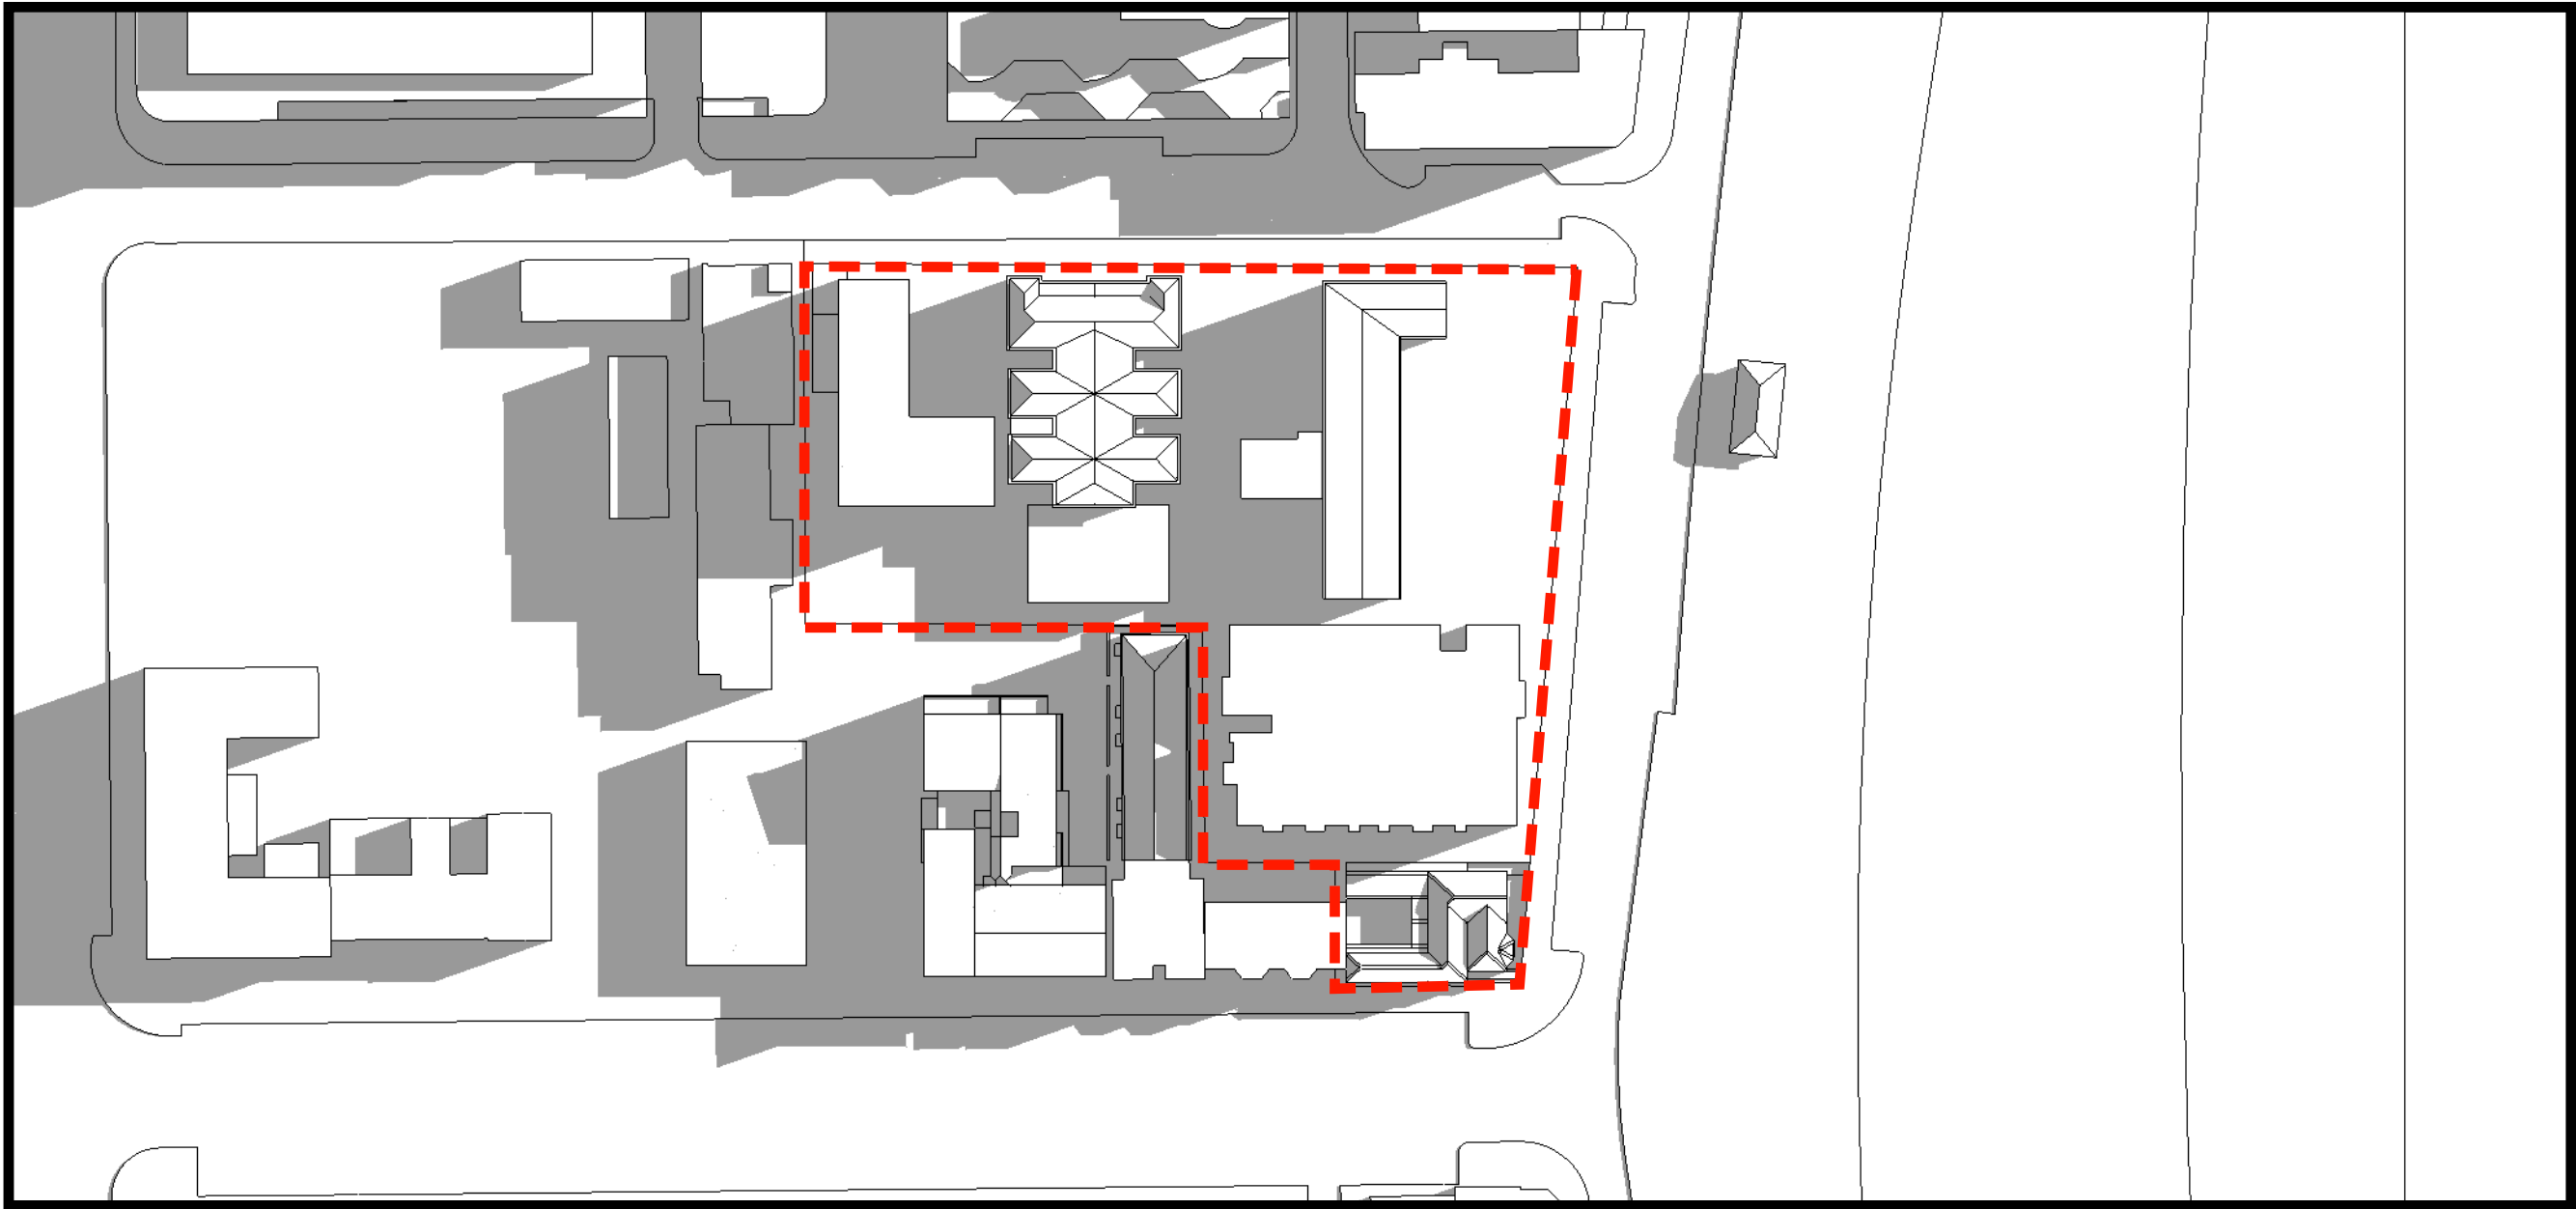

EXISTING SHADOWS 9:30 AM

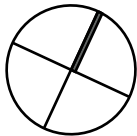

CONCEPT PLAN -PROPOSED MIXED USE DEVELOPMENT. MANLY, NSW

CONCEPT PLAN ONLY: SUBJECT TO DETAIL DESIGN