


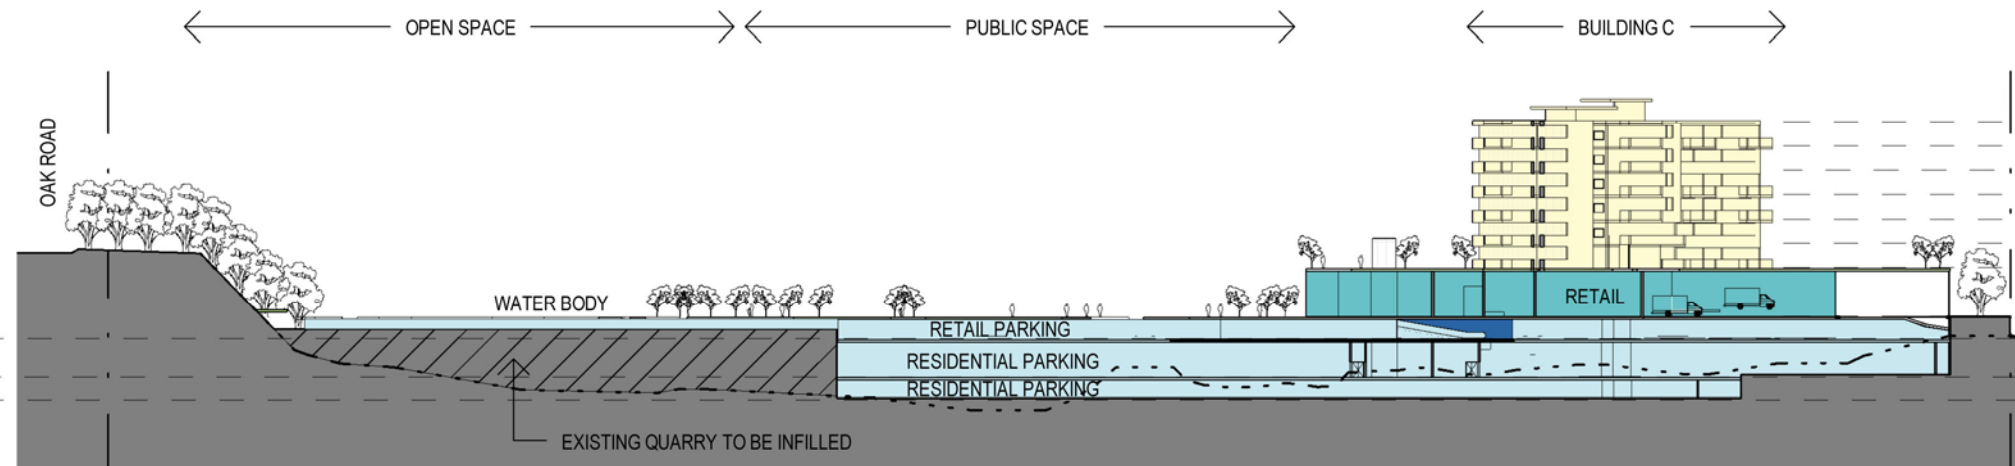


RL 93.00 BASEMENT 1
RL 88.00 BASEMENT 2
RL 85.00 BASEMENT 3




2 SECTION THROUGH PLAZA EAST - WEST
1: 1000

BLD E RL 117.5 ROOF
BLD E RL 114.30 L5
BLD E RL 111.10 L4
BLD E RL 107.90 L3
BLD E RL 104.70 L2
BLD E RL 101.50 L1
TWR E RL 100.5 UPPER GF
RL 96.00 LOWER GROUND FLOOR

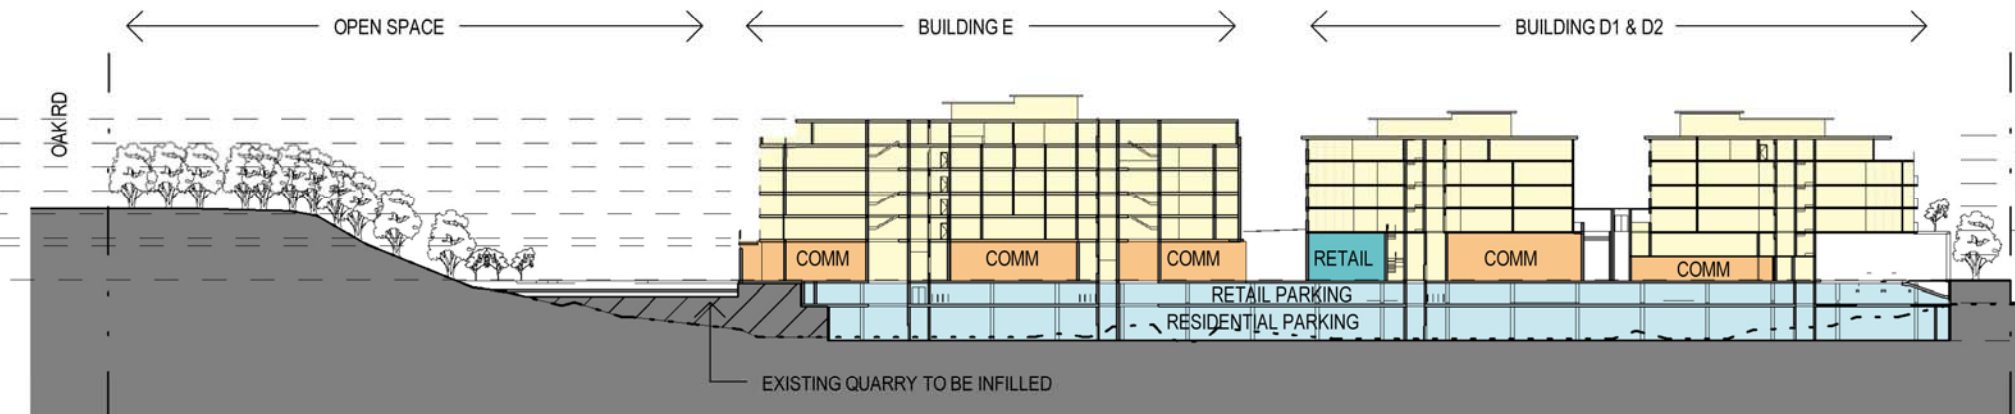

1 SECTION ALONG FLORA STREET
1: 1000

RL 96.00 LOWER GROUND FLOOR
RL 93.00 BASEMENT 1
RL 88.00 BASEMENT 2

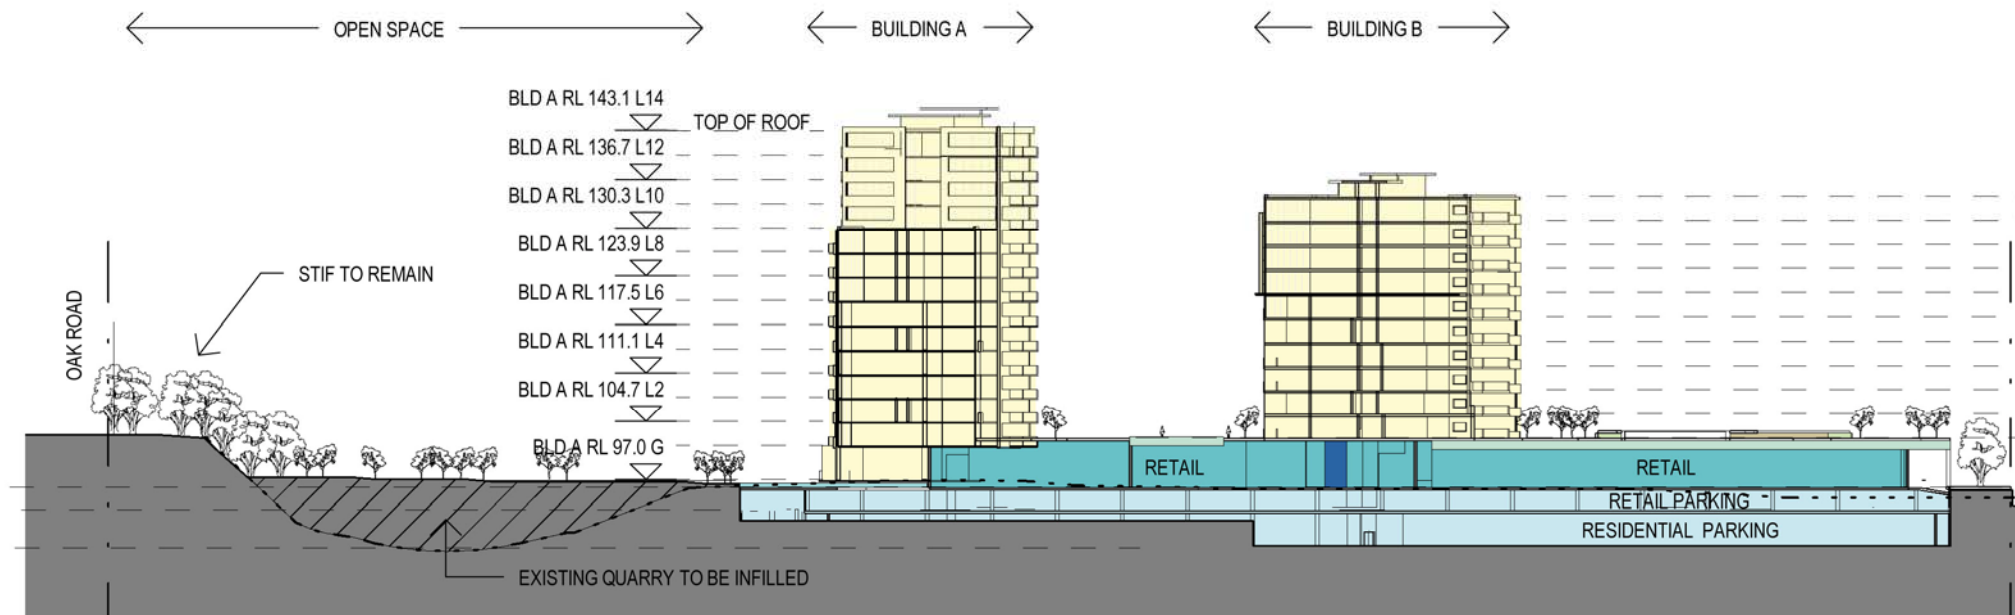

3 SECTION THROUGH TOWERS EAST - WEST
1: 1000

NSW Registered & Nominated Architects: Geoffrey Lee 4223, Philip Bowen 4527

Australia Client
Asia Henroth Investments Pty Limited
Europe 46-56 Kippax Street
Surry Hills NSW 2010

343 Pacific Highway
North Sydney NSW 2060
T +612 9964 9500
F +612 9964 9683
ABN 61 007 747 748

woodhead™

DRAWING TITLE:
INDICATIVE SECTIONS EAST WEST (MASTERPLAN)

PROJECT NAME:
KIRRAWEE BRICK PIT

CLIENT NAME:
HENROTH INVESTMENTS PTY LIMITED

PROJECT NUMBER:
09211902





SCALE:
1:1000

@A3

DRAWING NUMBER:
0300

DATE:
15.05.12

REVISION NUMBER:
C

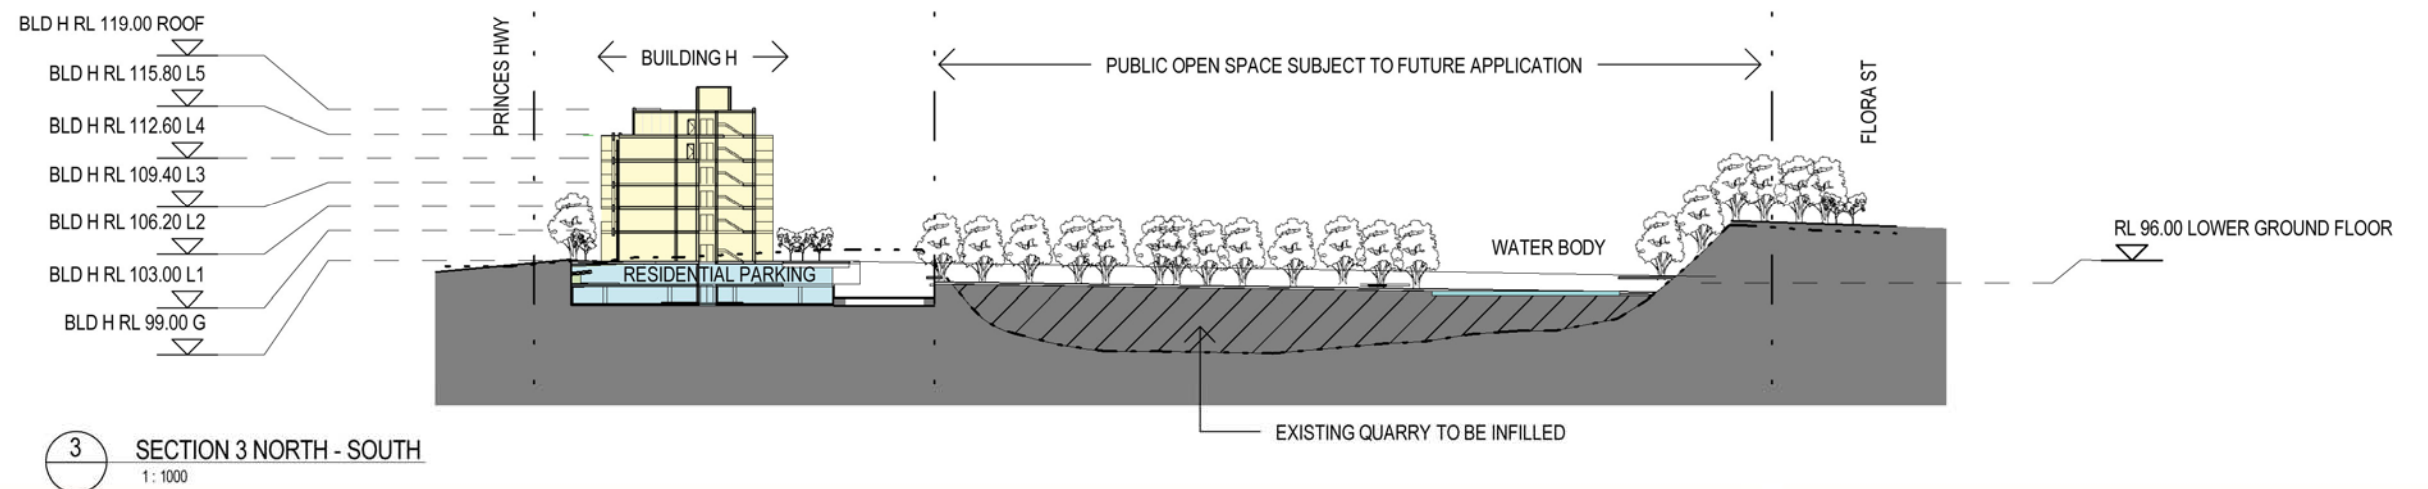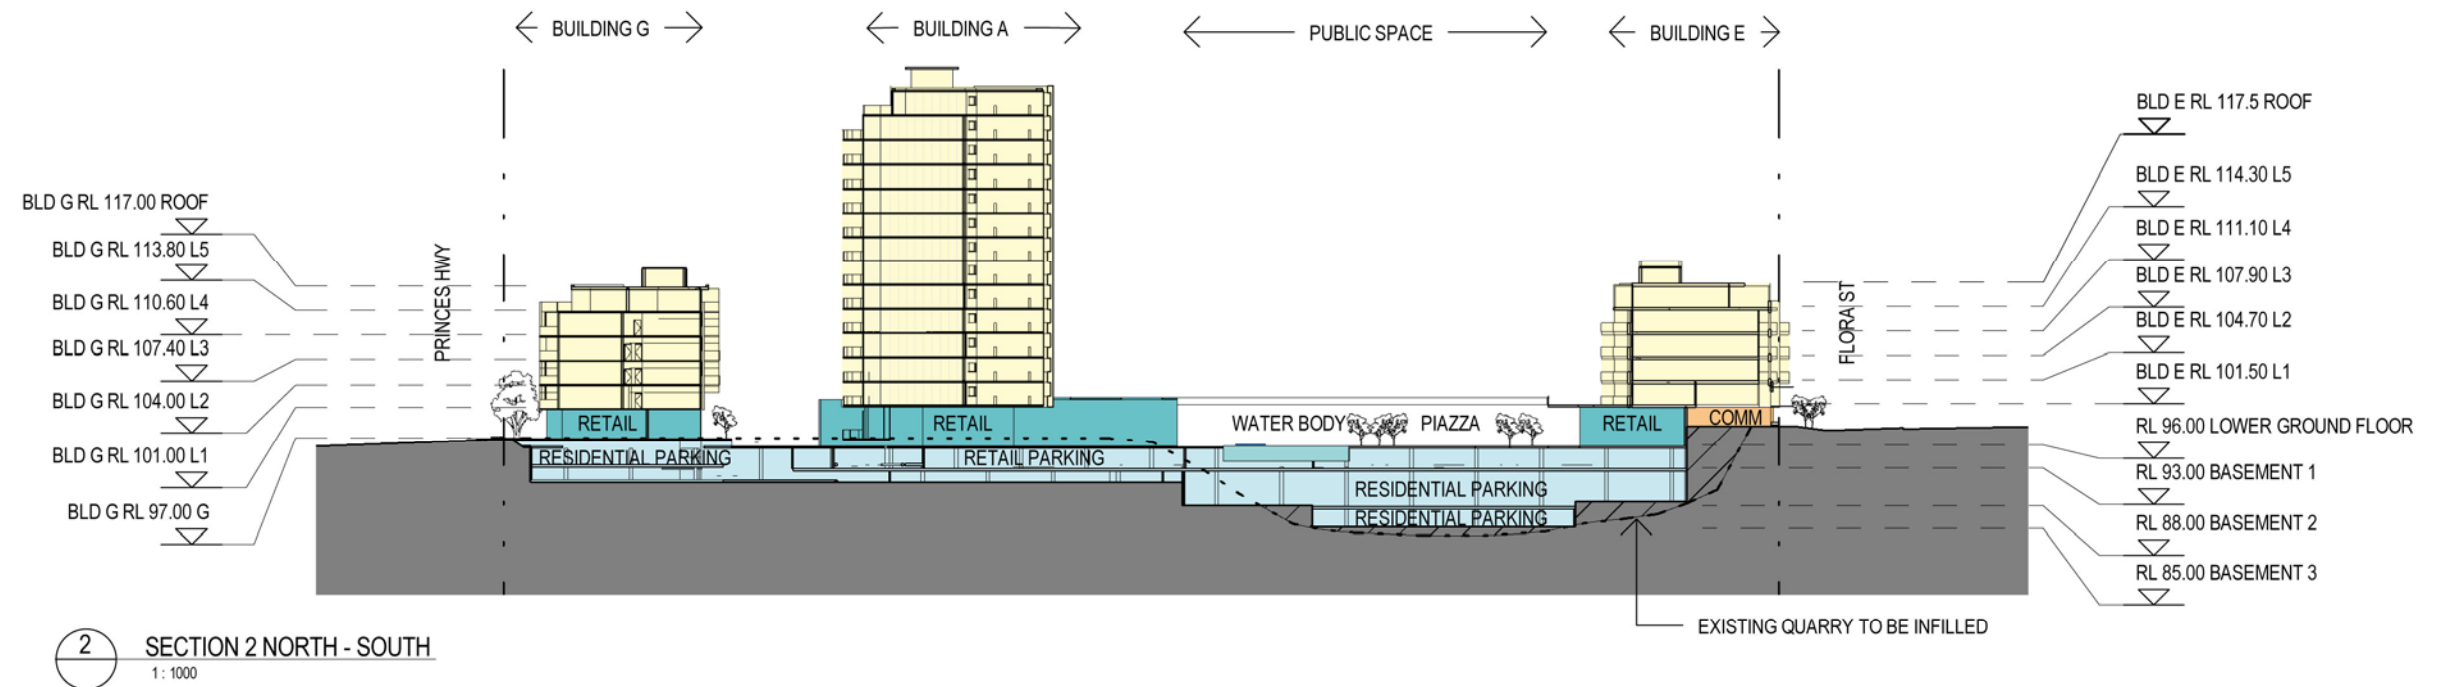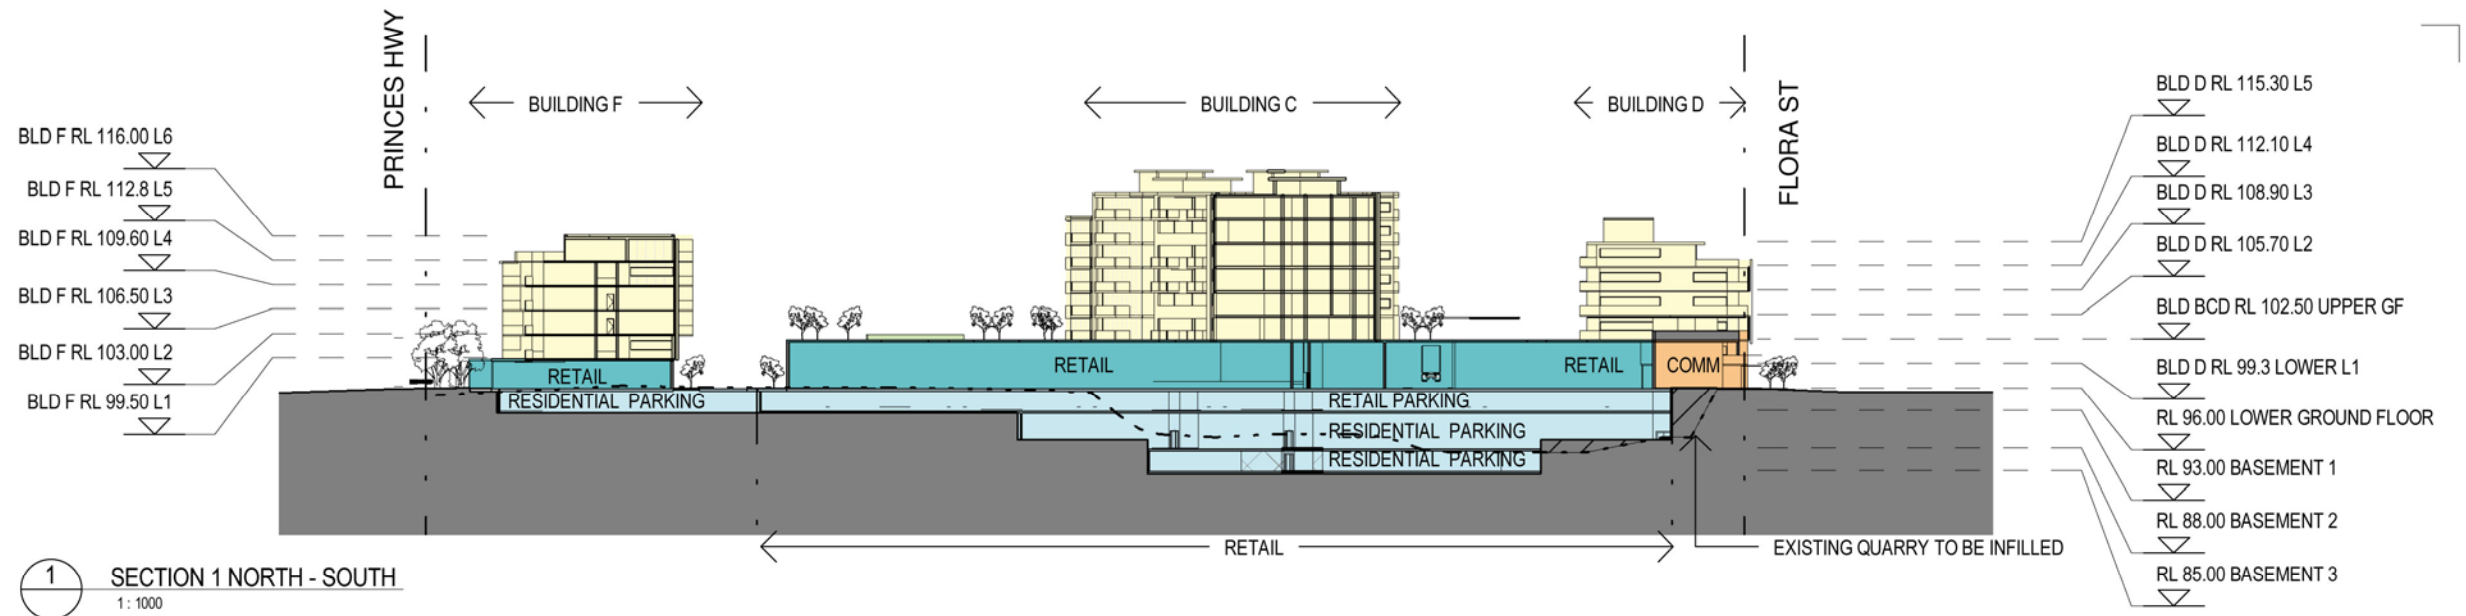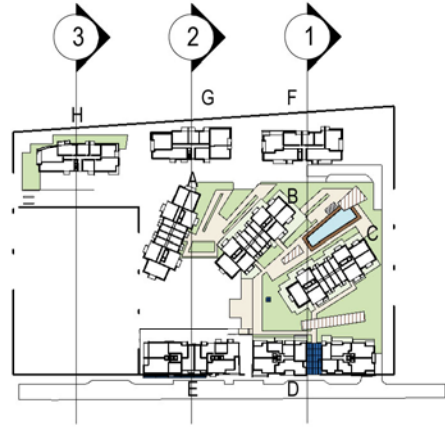

NSW Registered & Nominated Architects: Geoffrey Lee 4223, Philip Bowen 4527

Australia Client
Asia
Europe Henroth Investments Pty Limited
46-56 Kippax Street
Surry Hills NSW 2010

343 Pacific Highway
North Sydney NSW 2060
T +612 9964 9500
F +612 9964 9683
ABN 61 007 747 748

woodhead™

DRAWING TITLE INDICATIVE SECTIONS NORTH SOUTH (MASTERPLAN)				
PROJECT NAME KIRRAWEE BRICK PIT		CLIENT NAME HENROTH INVESTMENTS PTY LIMITED		
PROJECT NUMBER 09211902	SCALE 1:1000	@A3	DRAWING NUMBER 0301	DATE 15.05.12
			REVISION NUMBER C	