

EXISTING BOUNDARY

SLIP LANE

PEDESTRIAN ACCESS

VEHICULAR INGRESS AND
EGRESS TO COMMERCIAL, RETAIL
AND RESIDENTIAL PARKING

OAK ROAD

NEW
TRAFFIC
SIGNALS

TO SHOPS
AND
STATION

PRINCES HIGH WAY

TO RETAIL/
COMMERCIAL
CARPARK

NEW DECELERATION LANE



temporary water body
constructed prior to
dewatering

existing established trees to remain

STAGE 3

existing established trees to remain

brick kiln part of stage 1

new roadway part of stage 1

POTENTIAL
FUTURE 2-WAY
ACCESS ROADWAY

ONE WAY DRIVE FOR
COMMUNITY BUSES &
TAXIS ONLY

JAMES COOK
INDUSTRIAL ESTATE

8M WIDE LANDSCAPED
BUFFER

LEGEND

NSW GOVERNMENT
Planning



Issued under the Environmental Planning and Assessment Act 1979

Approved Application No. **MP10-0076**

granted on the **23 August 2012**

Signed **Chris Skye**

Sheet No. **19** of **22**

NSW Registered & Nominated Architects: Geoffrey Lee 4223, Philip Bowen 4527

Australia Client
Asia Henroth Investments Pty Limited
Europe 46-56 Kippax Street
Surry Hills NSW 2010


woodhead™

DRAWING TITLE
INDICATIVE STAGING - LOWER GROUND STAGE 1

PROJECT NAME
KIRRAWEE BRICK PIT

CLIENT NAME
HENROTH INVESTMENTS PTY LIMITED

PROJECT NUMBER 09211902	SCALE 1:1000	@A3	DRAWING NUMBER 0600	DATE 19/10/11	REVISION NUMBER B
----------------------------	-----------------	-----	------------------------	------------------	----------------------

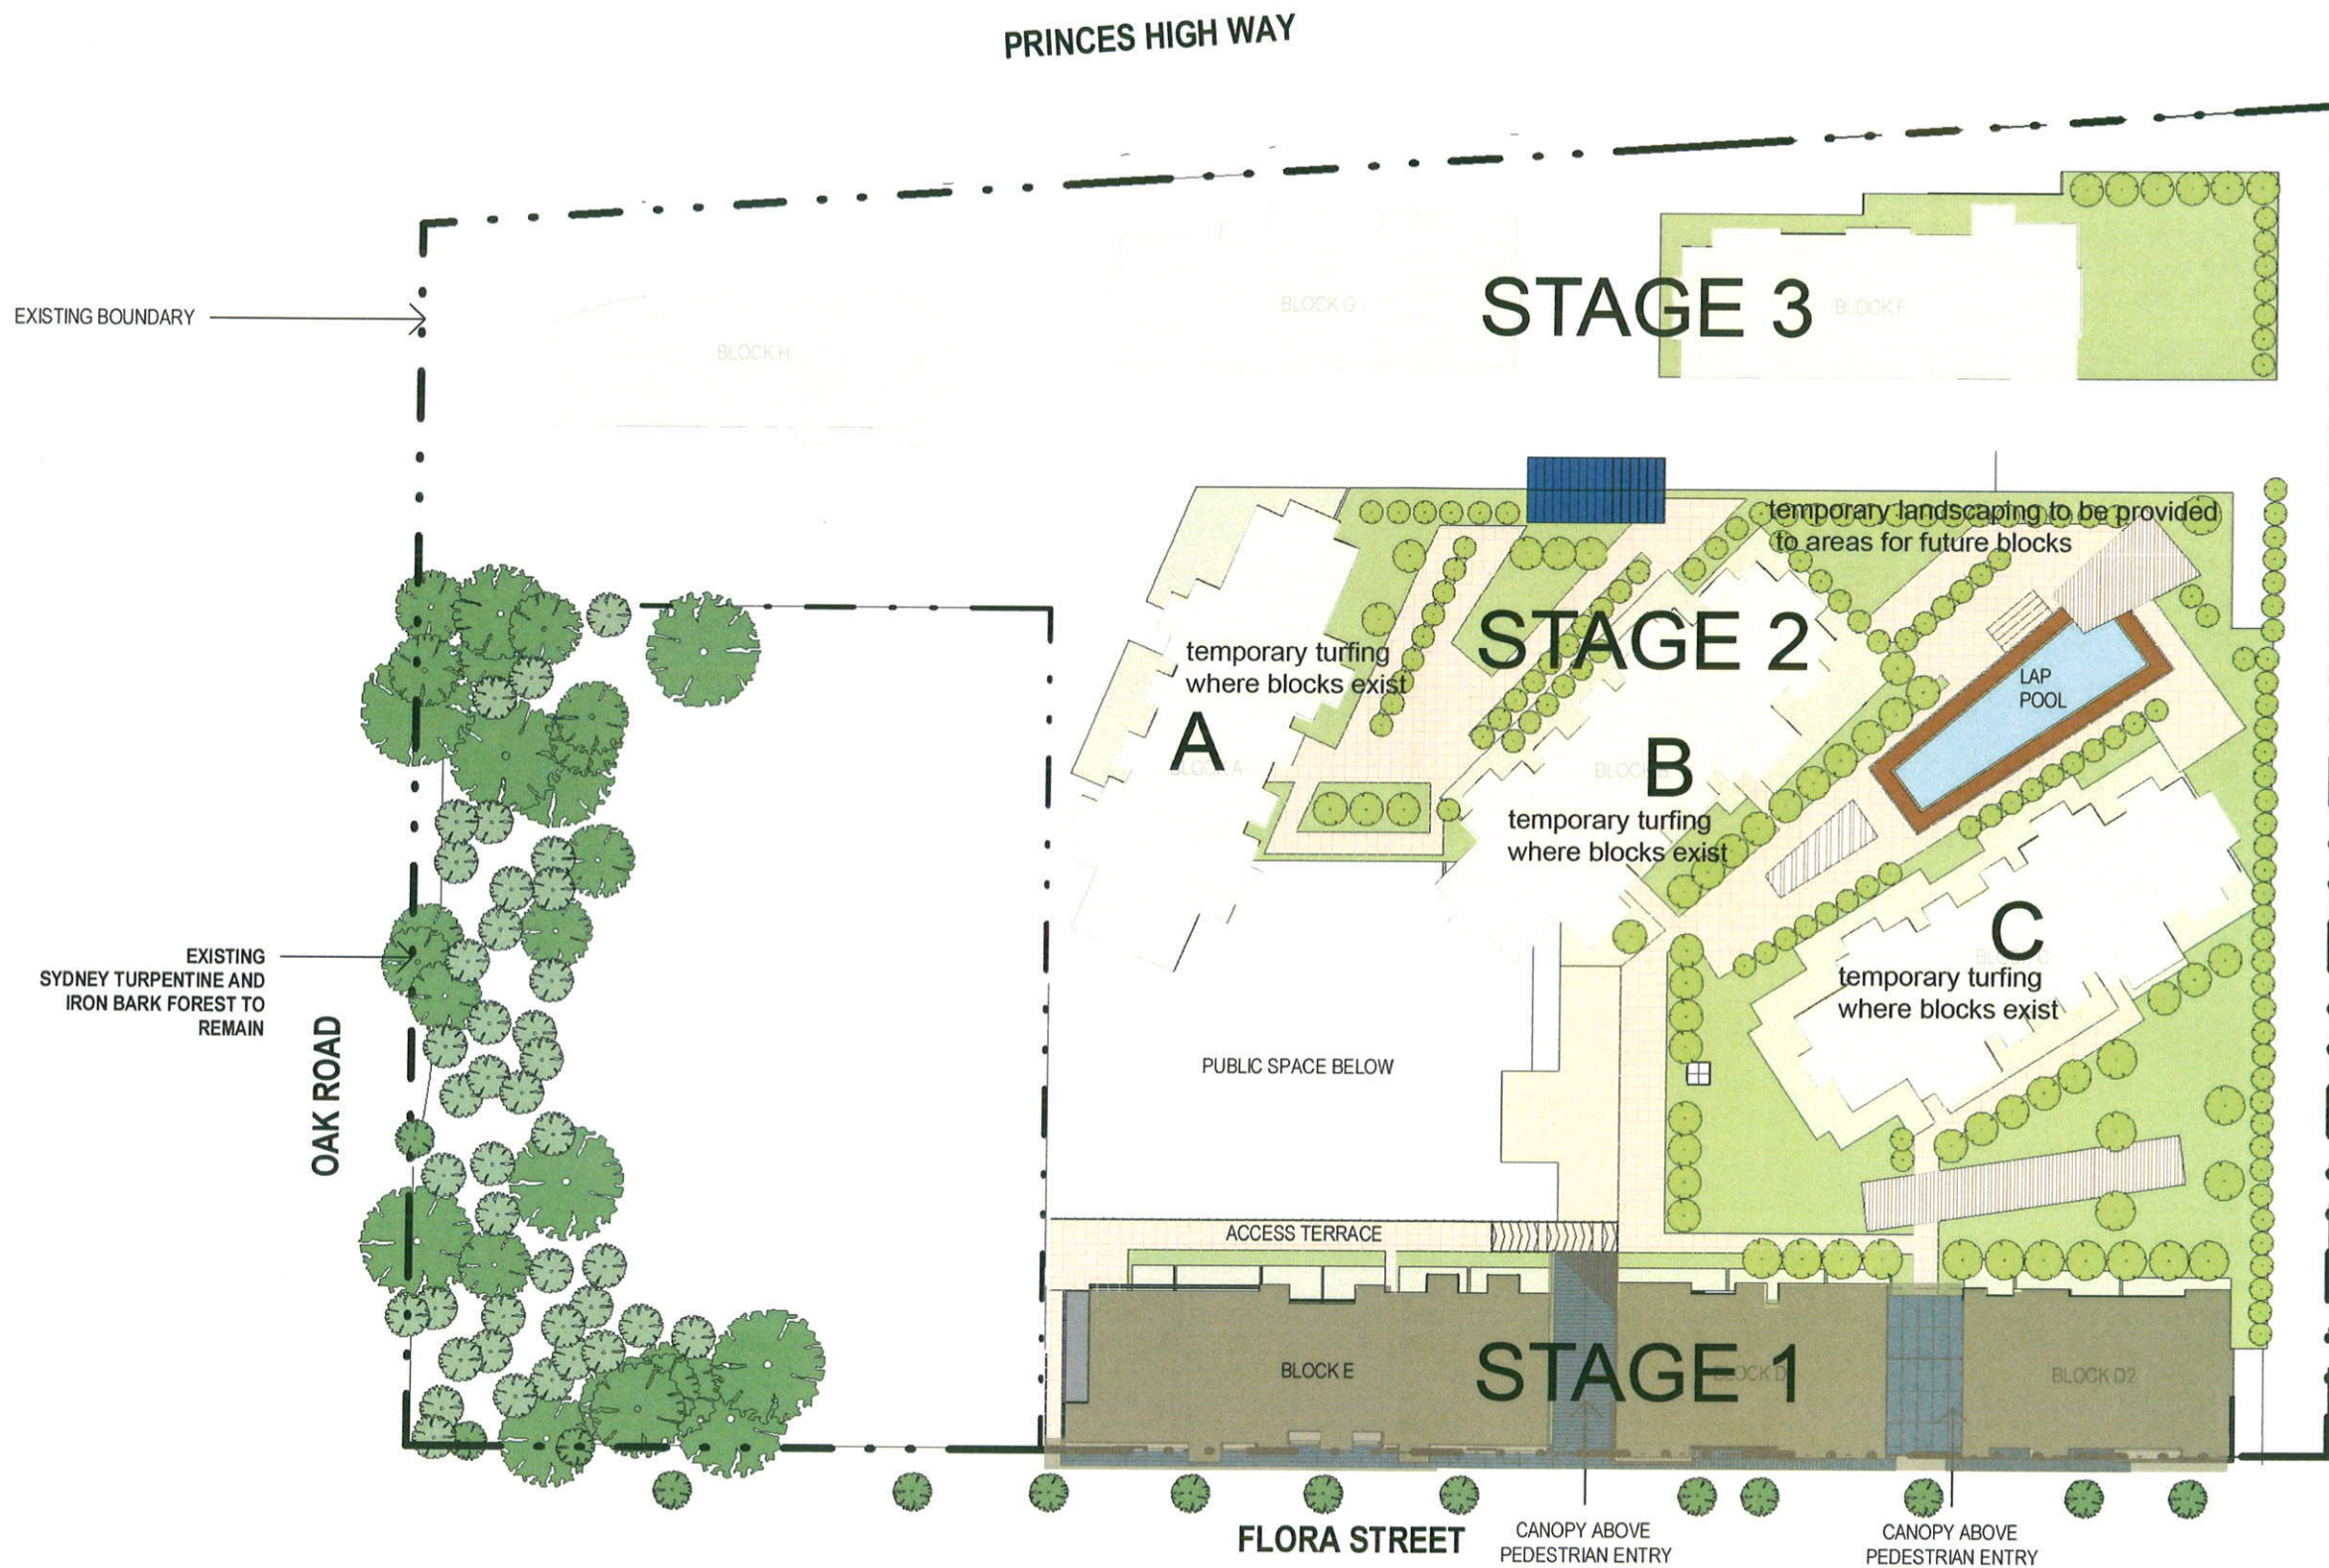



NSW GOVERNMENT
Planning

Issued under the Environmental Planning and Assessment Act 1979

Approved Application No. **MP10-0076**

granted on the **23 August 2012**

Signed 



Sheet No. **20** of **22**

NSW Registered & Nominated Architects: Geoffrey Lee 4223, Philip Bowen 4527

Australia Client
Asia Henroth Investments Pty Limited
Europe 46-56 Kippax Street
Surry Hills NSW 2010

woodhead™

DRAWING TITLE INDICATIVE STAGING - UPPER GROUND STAGE 1				
PROJECT NAME KIRRAWEE BRICK PIT		CLIENT NAME HENROTH INVESTMENTS PTY LIMITED		
PROJECT NUMBER 09211902	SCALE 1:1000	@A3	DRAWING NUMBER 0602	DATE 19/10/11
			REVISION NUMBER B	

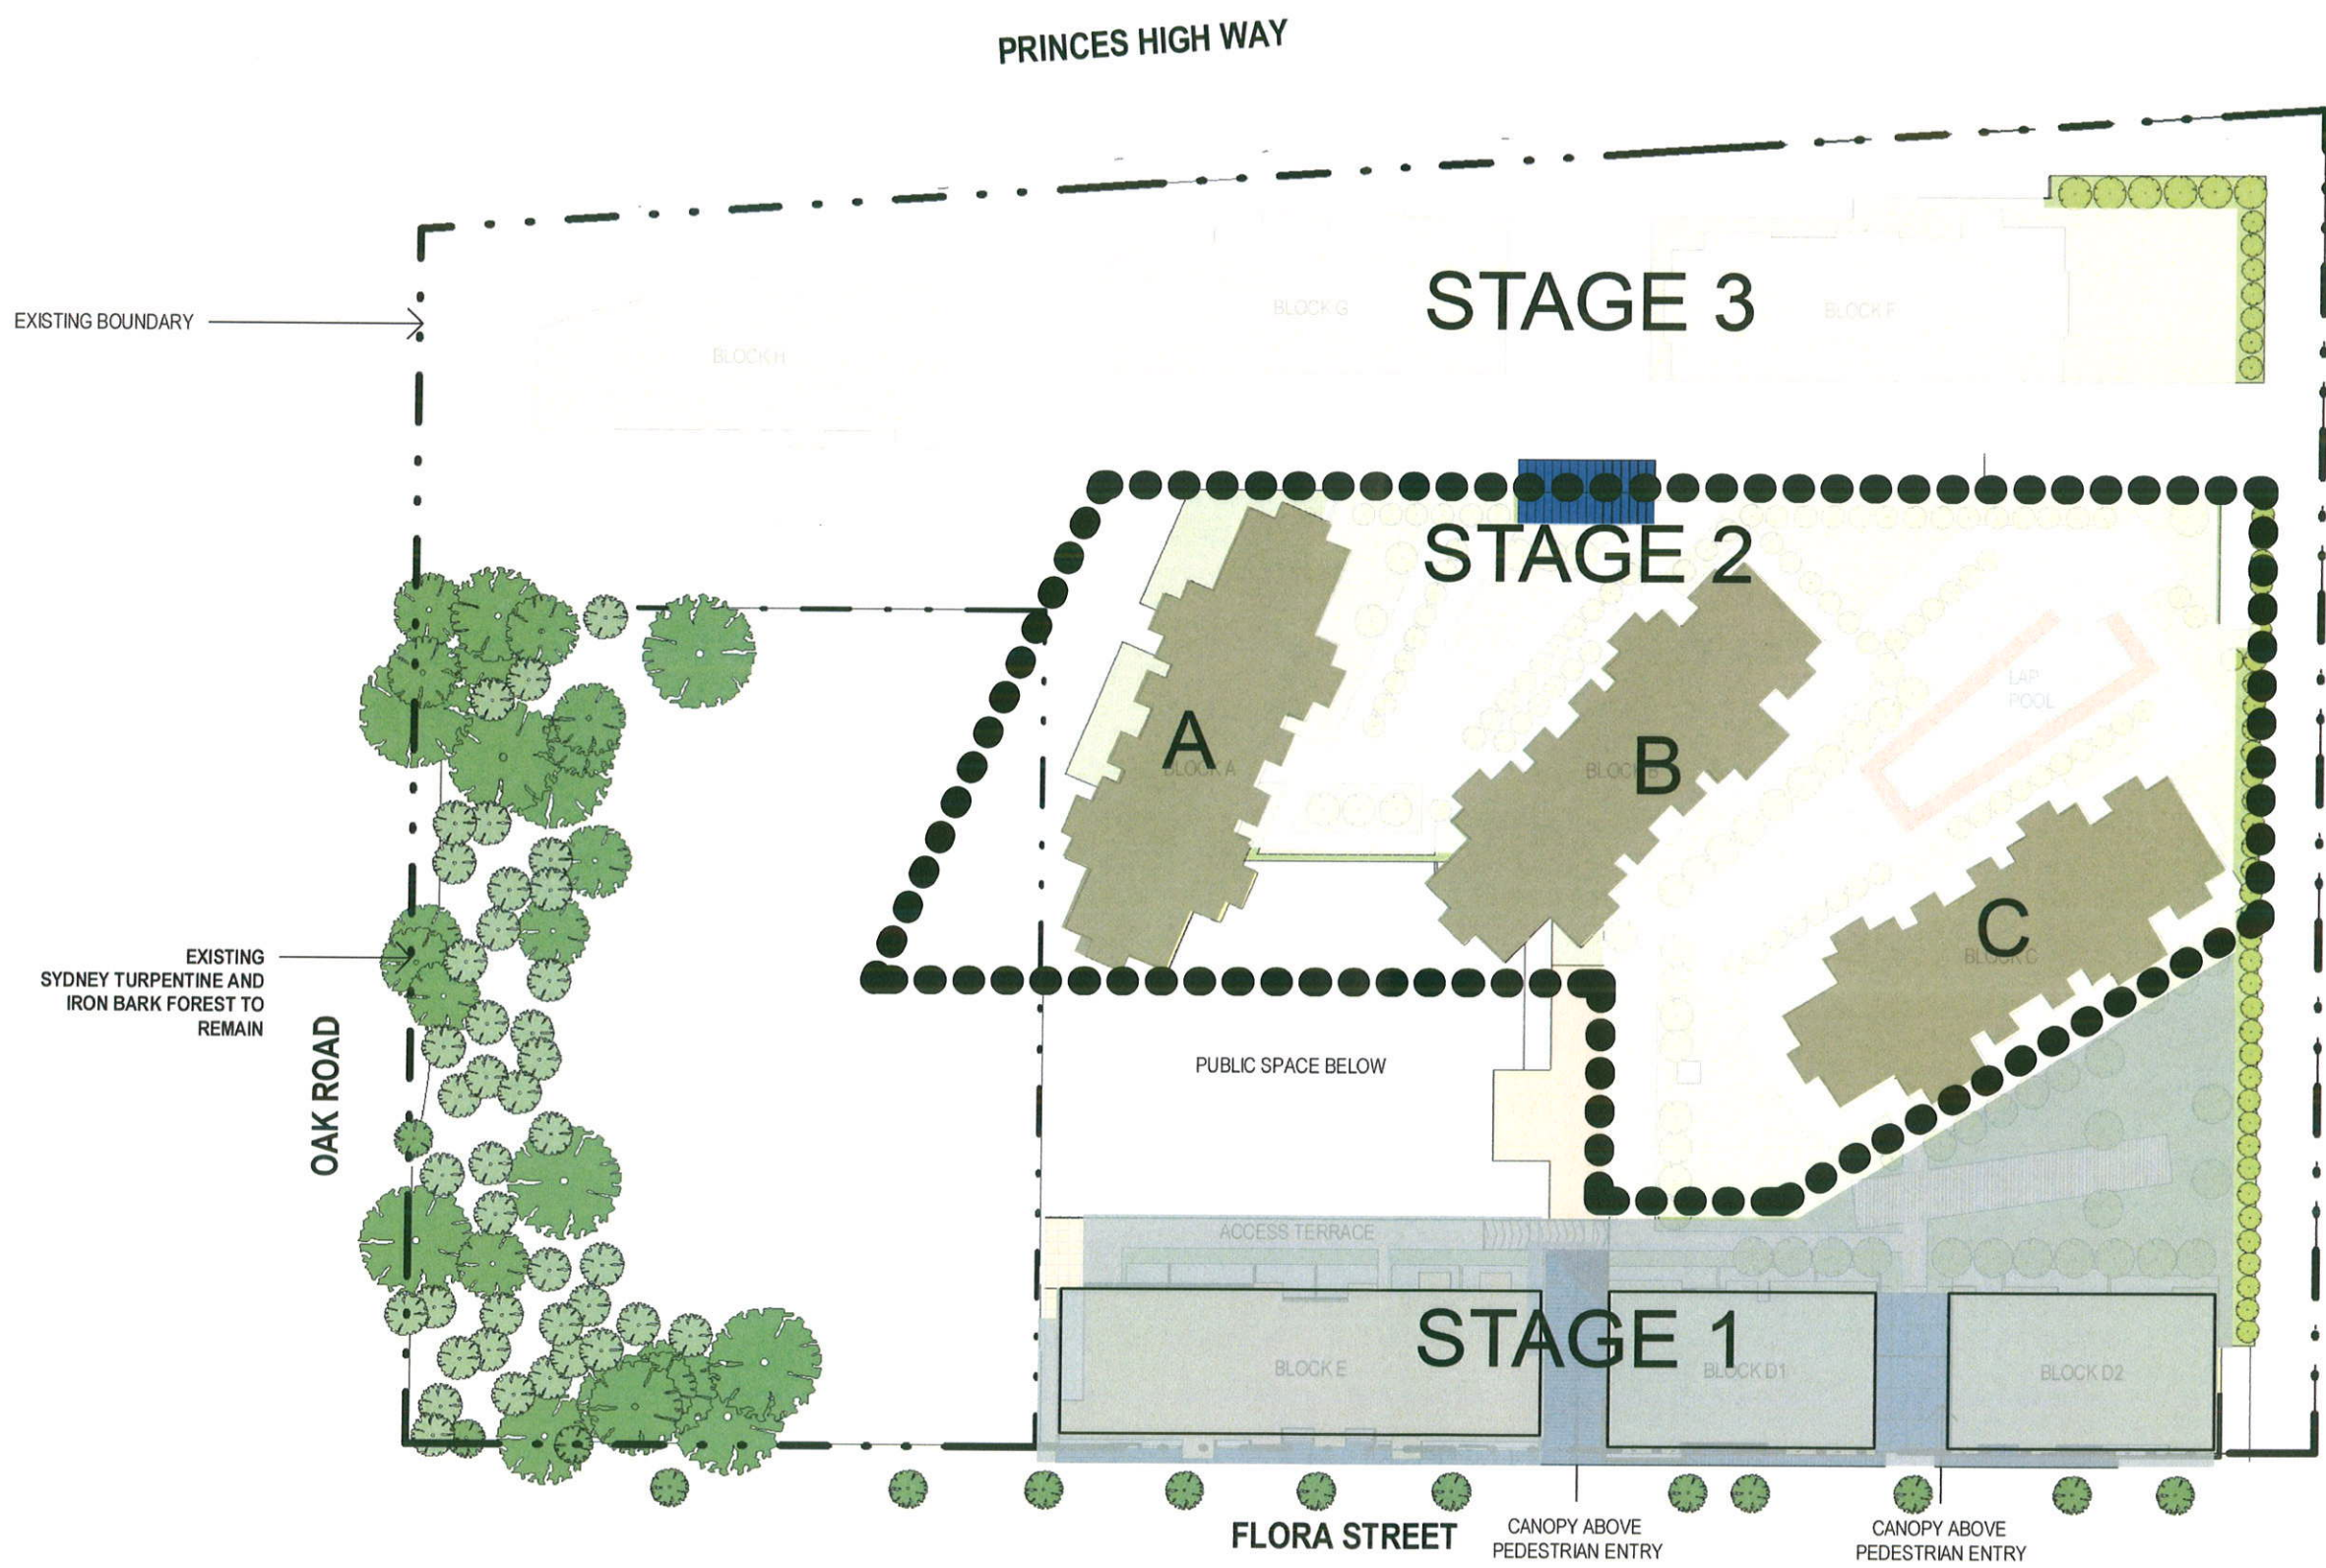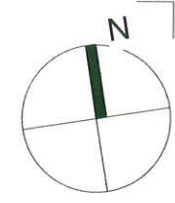



NSW GOVERNMENT
Planning

Issued under the Environmental Planning and Assessment Act 1979



Approved Application No. MP10-0076

granted on the 23 August 2012

Signed [Signature]

Sheet No. 21 of 22

NSW Registered & Nominated Architects: Geoffrey Lee 4223, Philip Bowen 4527

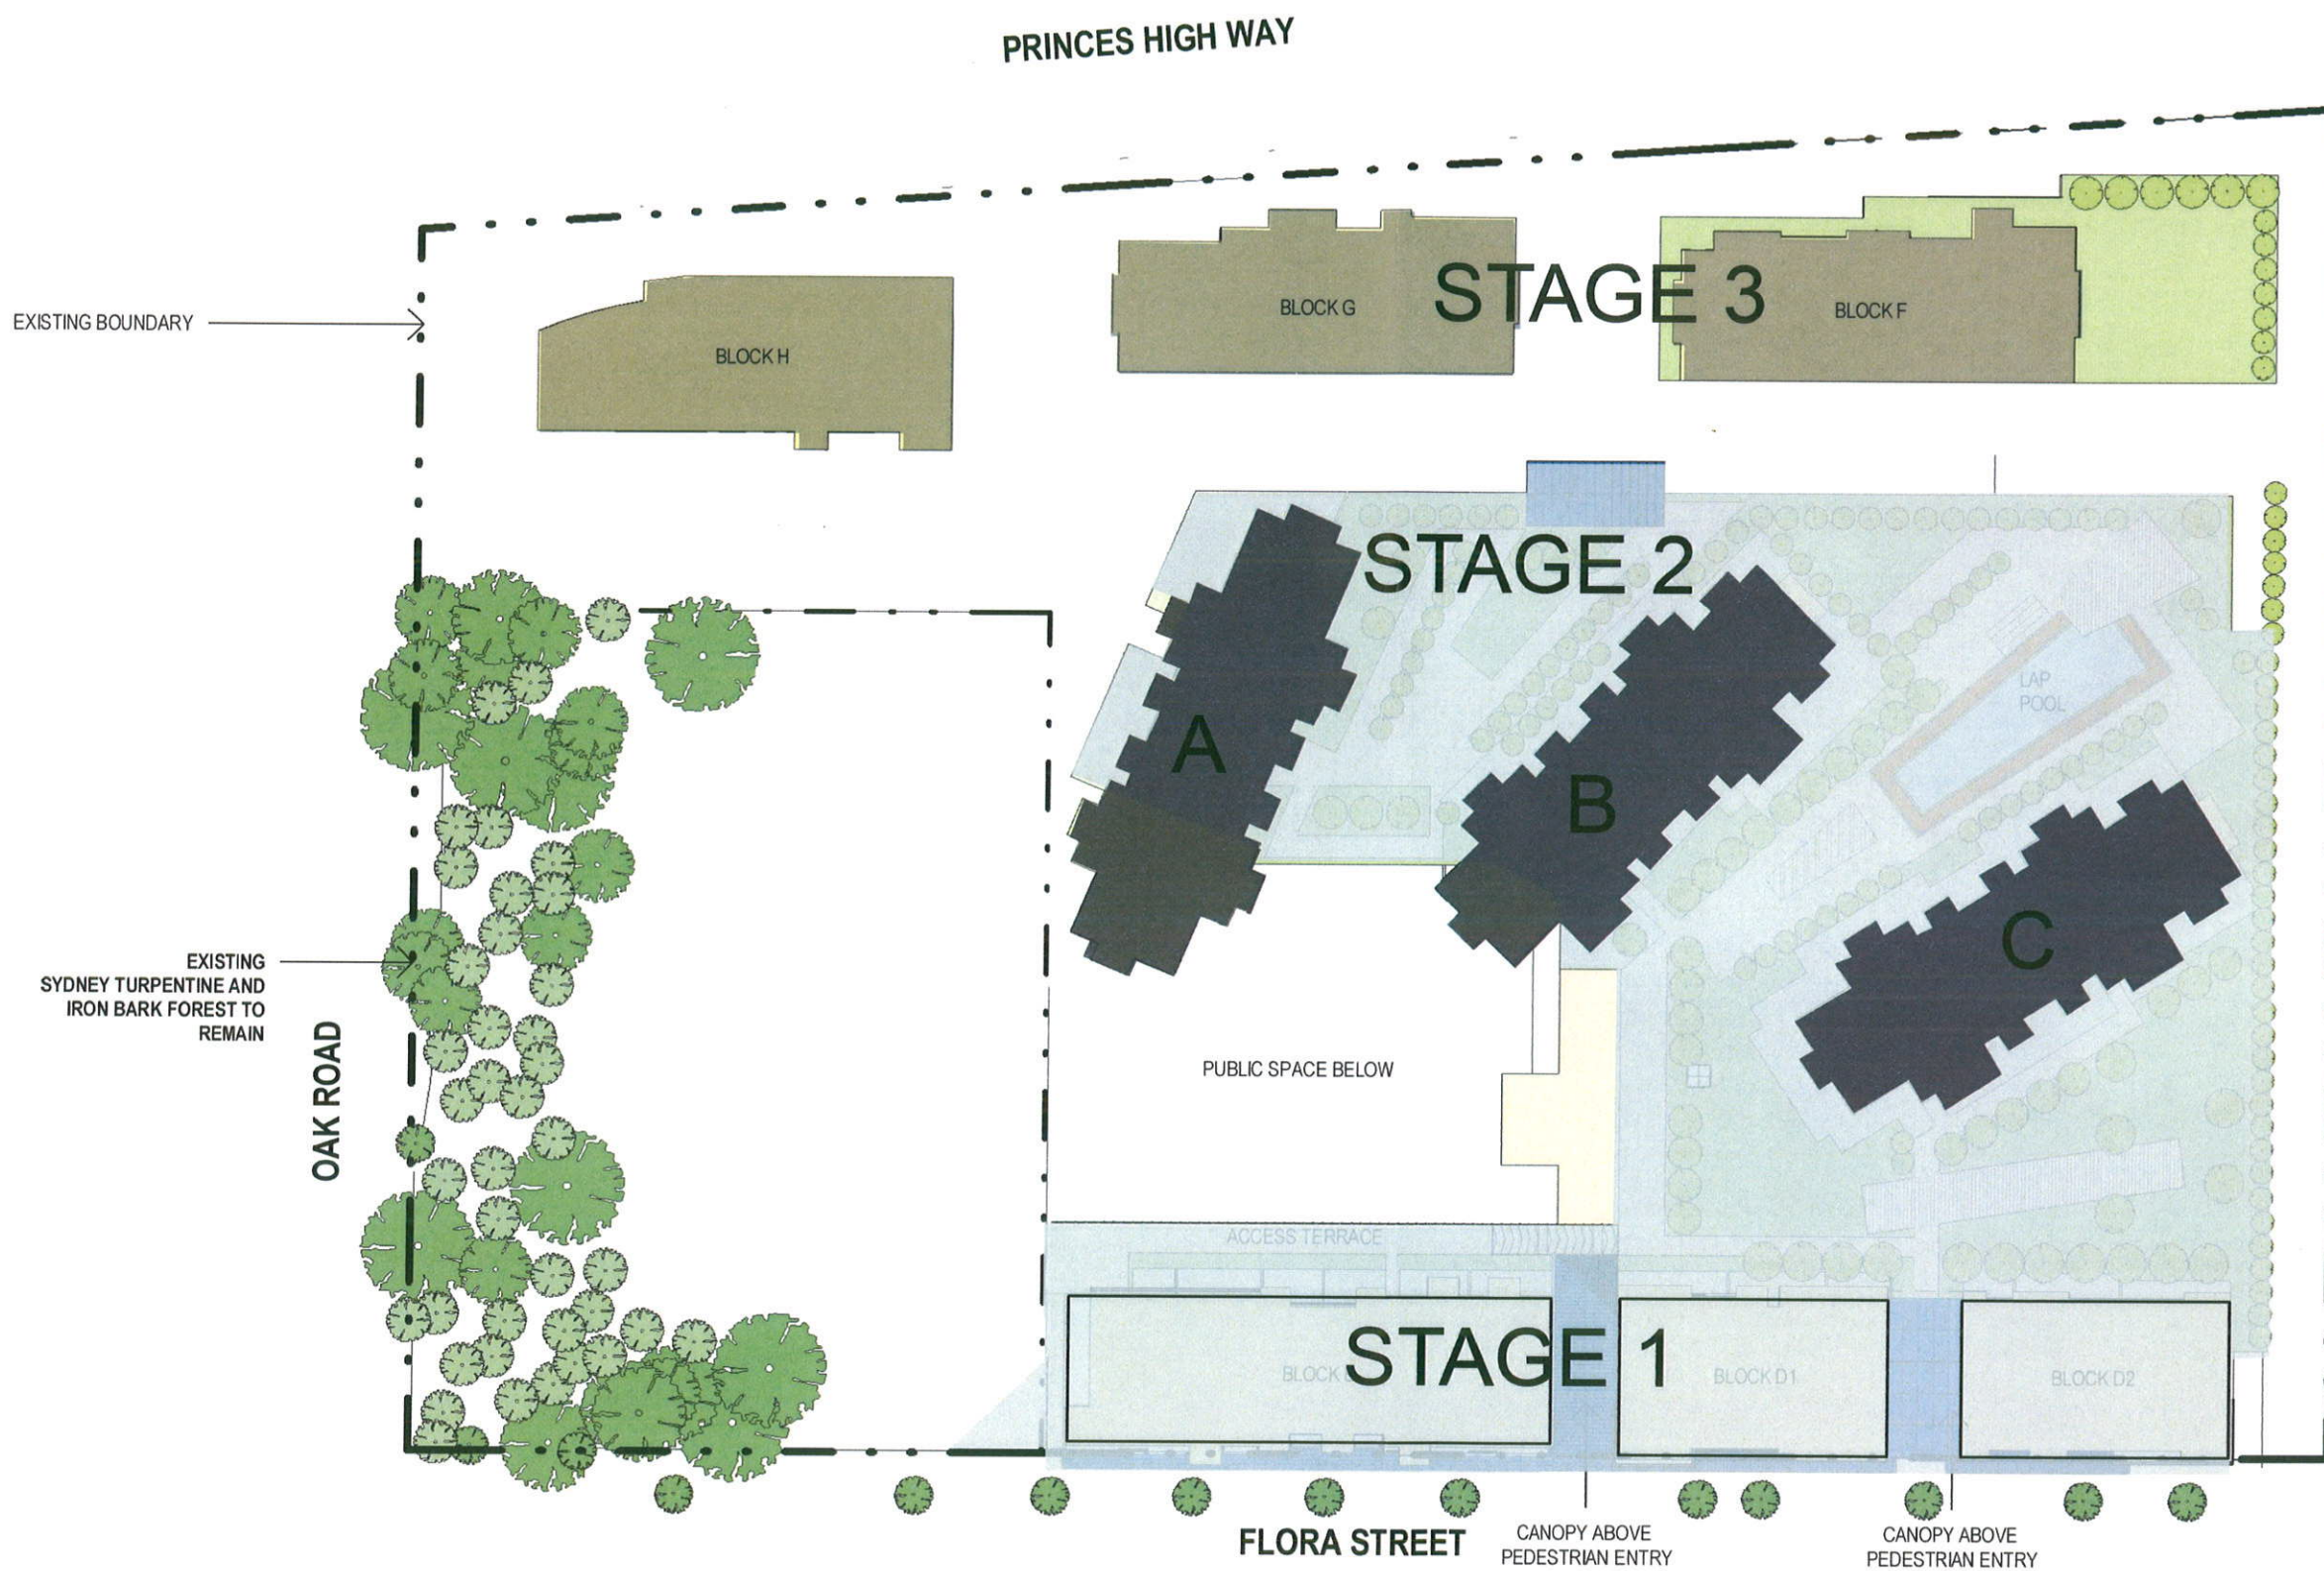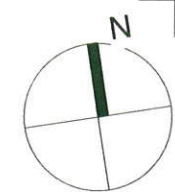



NSW GOVERNMENT
Planning

Issued under the Environmental Planning and Assessment Act 1979

Approved Application No. *MP10-0076*

granted on the *23 August 2012*

Signed *Shirley Skyp*

Sheet No. *22* of *22*

NSW Registered & Nominated Architects: Geoffrey Lee 4223, Philip Bowen 4527

Australia Client
Asia Henroth Investments Pty Limited
Europe 46-56 Kippax Street
Surry Hills NSW 2010

woodhead™

DRAWING TITLE INDICATIVE STAGING - UPPER GROUND STAGE 3				
PROJECT NAME KIRRAWEE BRICK PIT		CLIENT NAME HENROTH INVESTMENTS PTY LIMITED		
PROJECT NUMBER 09211902	SCALE 1:1000	DRAWING NUMBER 0604	DATE 19/10/11	REVISION NUMBER B