



LEGEND

- PROJECT BOUNDARY
- LANDSCAPE SECTIONS
- PHOTOMONTAGE VIEW POINTS BY ARCHITECT
- CONCEPT FOR PROPOSED WAREHOUSES
- FUTURE HOUSES, ASSUMED LOCATION
- EXISTING CONTOURS
- PROPOSED CONTOURS AND SPOT HEIGHTS
- PROPOSED RETAINING WALL
- EXISTING TREES RETAINED
- PROPOSED SPECIMEN TREES (Leptospermum & Melaleuca) Shown at 5 year maturity
- PROPOSED SMALL TREE (Acacia) Shown at 5 year maturity
- EXISTING TREE REMOVED (Total: 1)
- PROPOSED LOW LEVEL MIXED NATIVE VEGETATION - Max height of 2m
- DRAINAGE CHANNEL
- CULVERT BY OTHERS: Indicative drainage swale along eastern mound to be integrated with its design

STATUS	ISSUE	NOTES	SIGNED OUT	DATE
FINAL ISSUE	F	ADJUSTED DESIGN FROM CONSULTATION	PA	04.09.12
FINAL ISSUE	E	ADJUSTED DESIGN FROM CONSULTATION	PA	13.08.12
FINAL ISSUE	D	FOR INFORMATION	PA	09.07.12
FINAL ISSUE	C	FOR INFORMATION	PA	06.06.12
FINAL ISSUE	B	FOR INFORMATION	PA	11.05.12
FINAL ISSUE	A	FOR INFORMATION	PA	24.04.12

CLIENT  
Jacfin Pty Ltd


LEAD CONSULTANT  
**CLOUSTON Associates**  
LANDSCAPE ARCHITECTS  
LEVEL 2, 17 BRIDGE STREET  
SYDNEY NSW 2000  
EMAIL: sydney@clouston.com.au  
FACSIMILE (02) 8272 4998  
TELEPHONE (02) 8272 4999




PROJECT  
HORSLEY PARK EMPLOYMENT PRECINCT  
DRAWING TITLE  
CONCEPT AND CONTOURS COMBINED

CLIENT JACFIN	DRAWN DM	SCALE 1:2500 @ A1
DRAWING NUMBER S12-0029 LA 00.2	REVISION F	

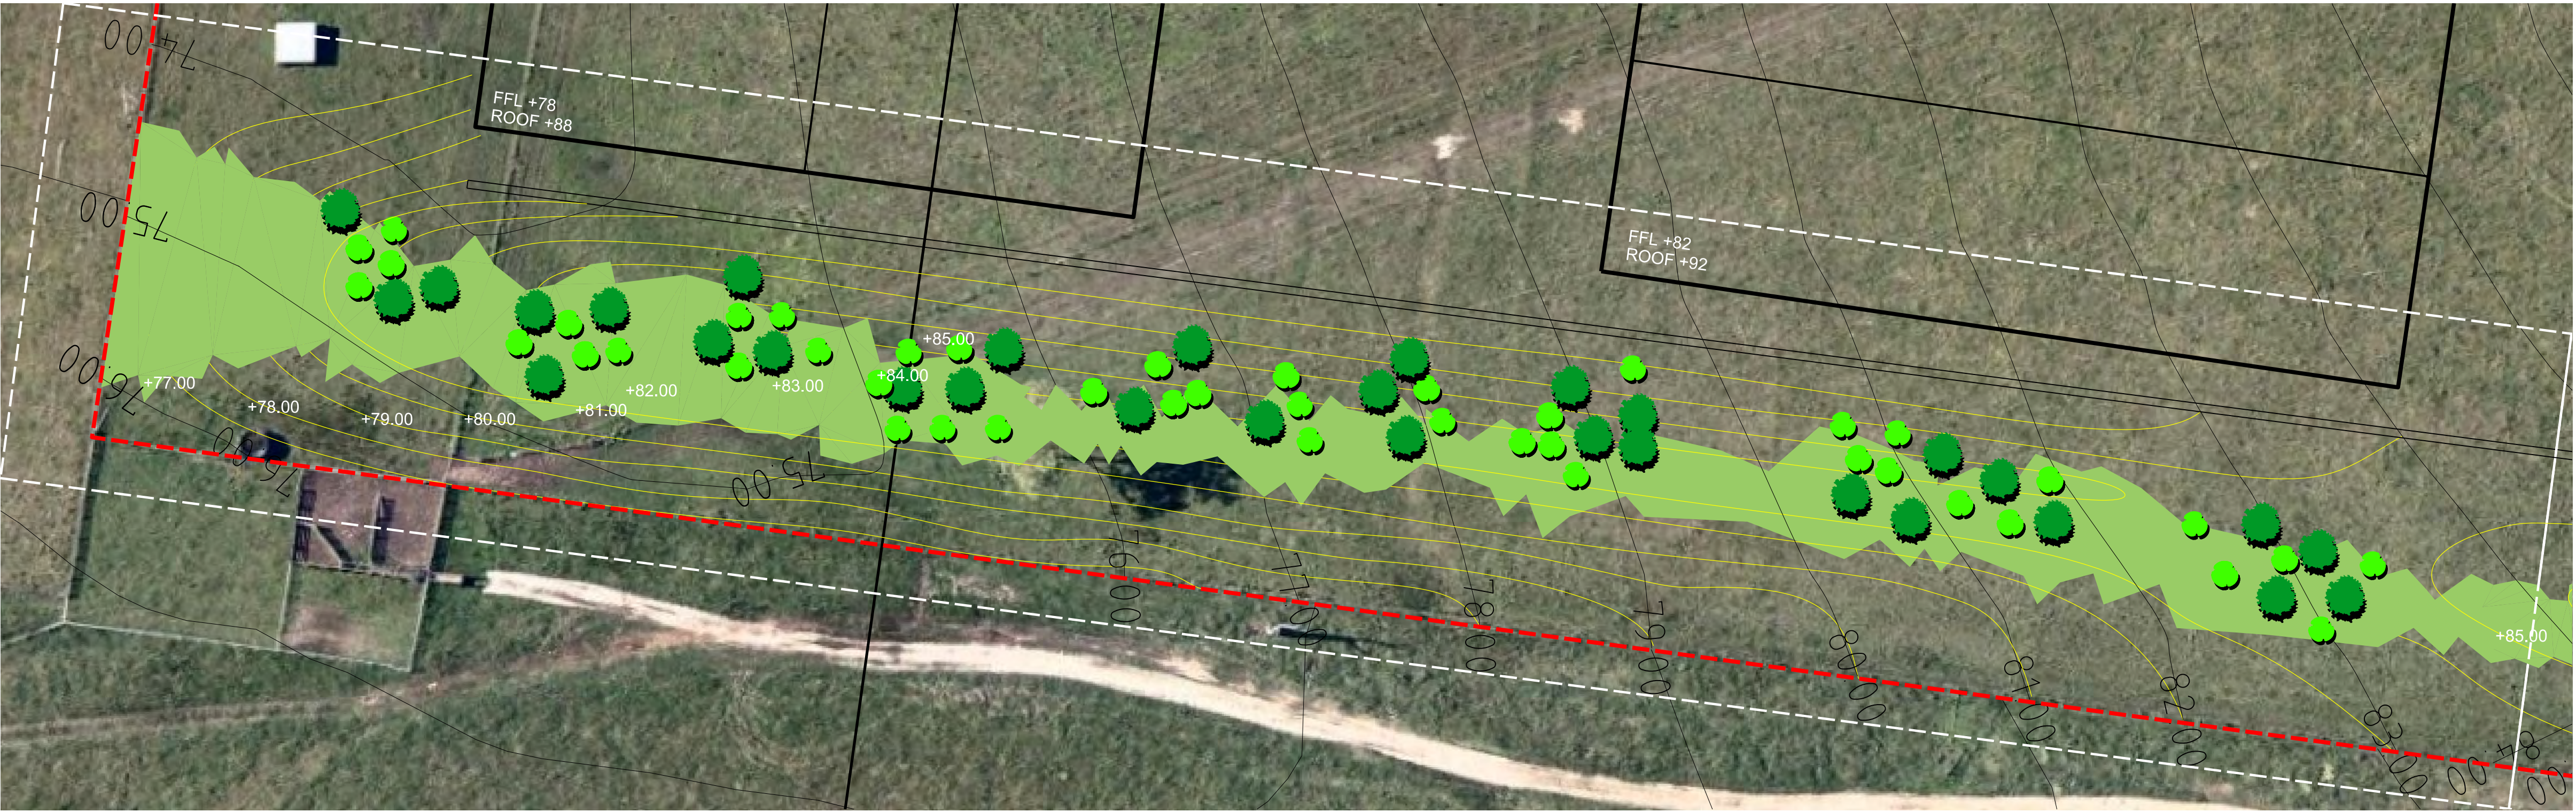


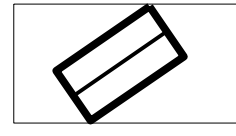
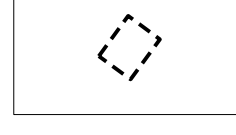
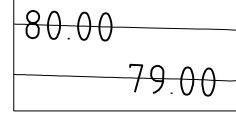







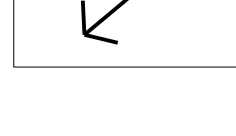
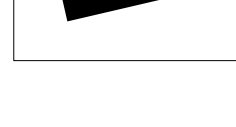


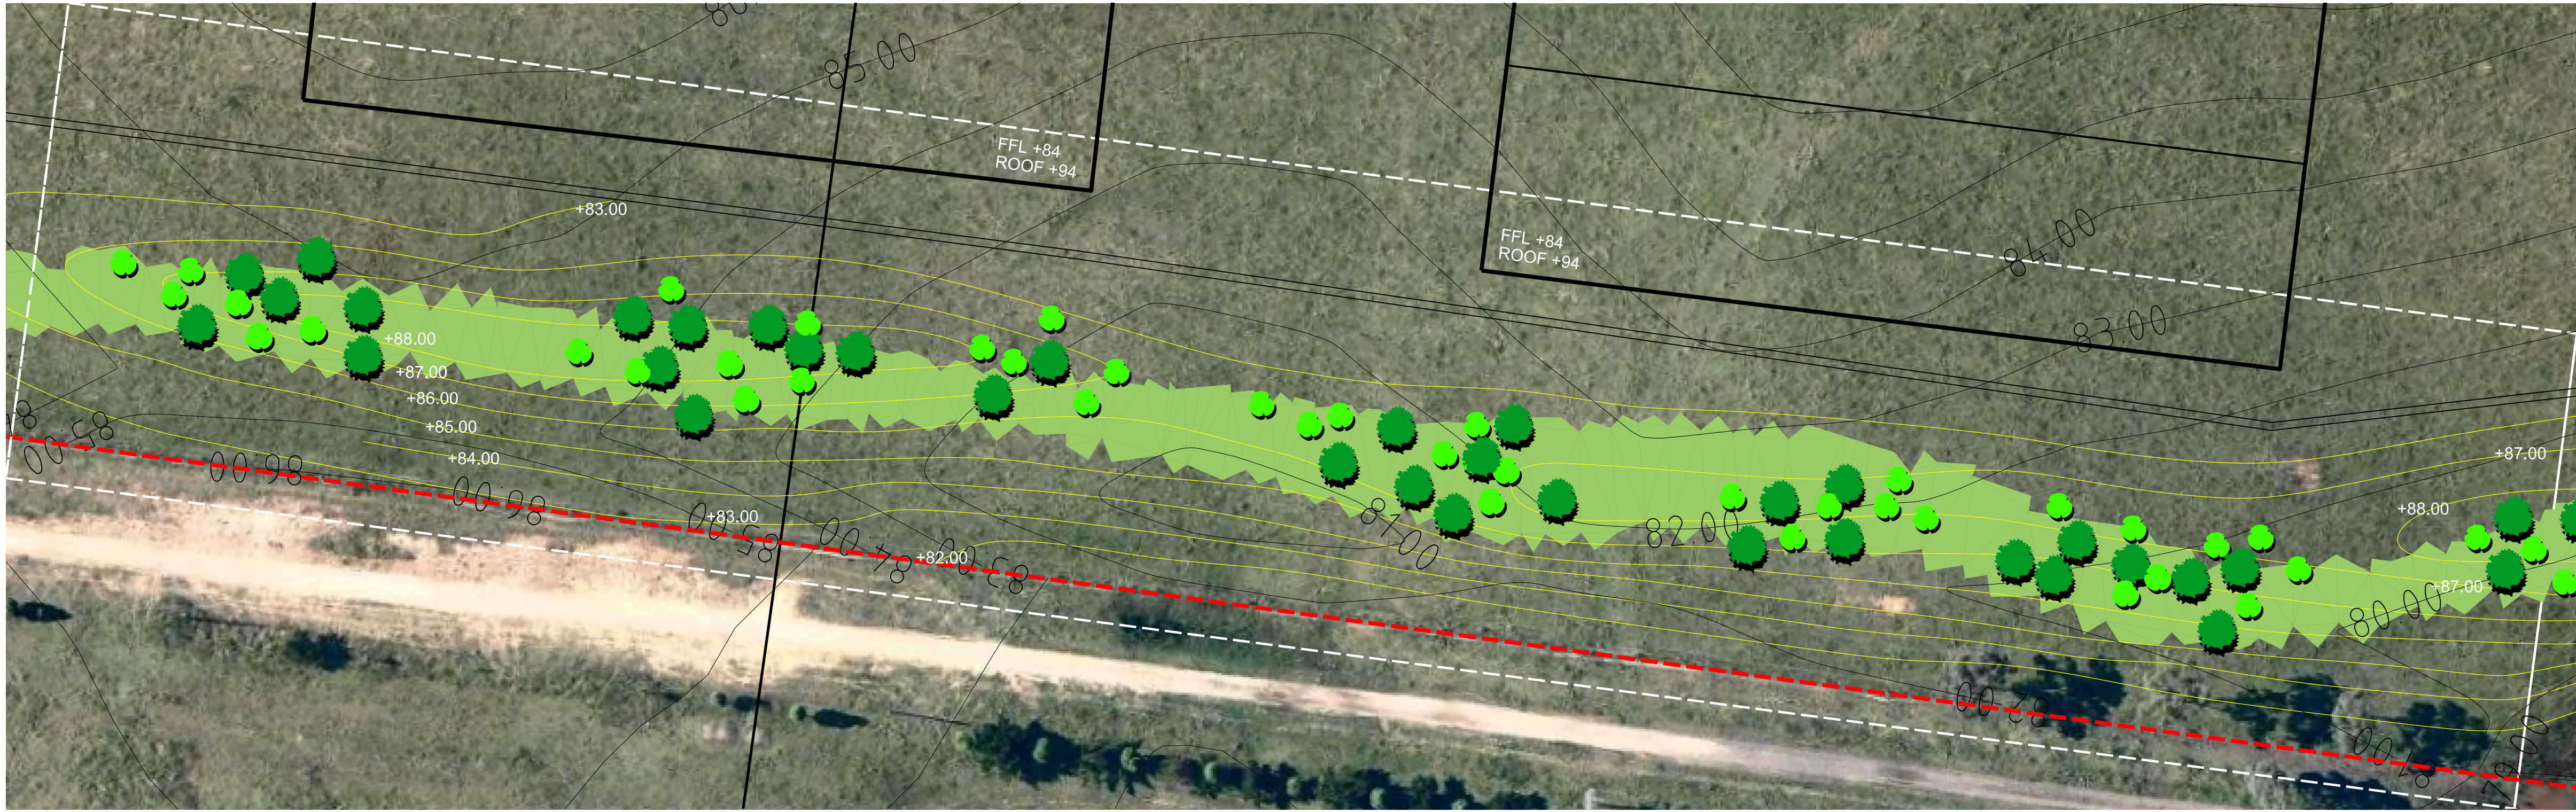AREA 1



AREA 2

LEGEND

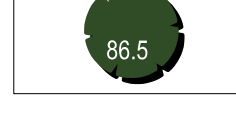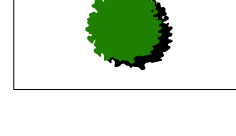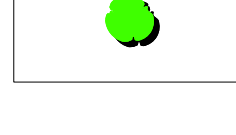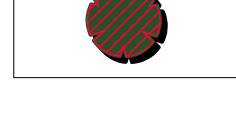-  PROJECT BOUNDARY
-  CONCEPT FOR PROPOSED WAREHOUSES
-  FUTURE HOUSES, ASSUMED LOCATION
-  EXISTING CONTOURS
-  PROPOSED CONTOURS AND SPOT HEIGHTS
-  PROPOSED RETAINING WALL
-  EXISTING TREES RETAINED
-  PROPOSED SPECIMEN TREES (Leptospermum & Melaleuca) Shown at 5 year maturity
-  PROPOSED SMALL TREE (Acacia) Shown at 5 year maturity
-  EXISTING TREE REMOVED (Total: 1)
-  PROPOSED LOW LEVEL MIXED NATIVE VEGETATION - Max height of 2m
-  DRAINAGE CHANNEL
-  CULVERT BY OTHERS: Indicative drainage swale along eastern mound to be integrated with its design

STATUS	ISSUE	NOTES	SIGNED OUT	DATE
FINAL ISSUE	B	ADJUSTED DESIGN FROM CONSULTATION	PA	13.08.12
FINAL ISSUE	A	FOR INFORMATION	PA	11.05.12

CLIENT  
**Jacfin Pty Ltd**

LEAD CONSULTANT  
**CLOUSTON Associates**  
LANDSCAPE ARCHITECTS  
LEVEL 2, 17 BRIDGE STREET  
SYDNEY NSW 2000  
EMAIL: [sydney@clouston.com.au](mailto:sydney@clouston.com.au)  
FACSIMILE (02) 8272 4998  
TELEPHONE (02) 8272 4999



PROJECT  
**HORSLEY PARK EMPLOYMENT PRECINCT**  
DRAWING TITLE  
**DETAIL AREAS Sheet 1 of 3**


CLIENT  
**JACFIN**  
DRAWN  
**DM**  
SCALE  
**1:500 @ A1**  
DRAWING NUMBER  
**S12-0029 LA 00.3**  
REVISION  
**B**






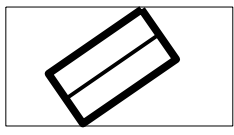
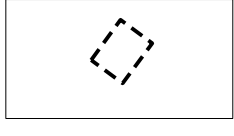
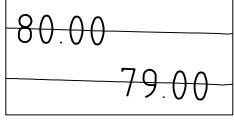
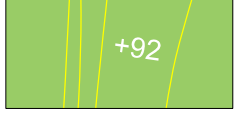

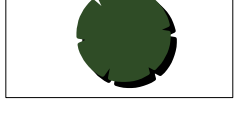
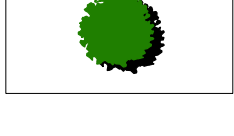
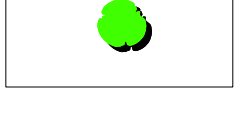
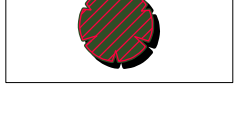

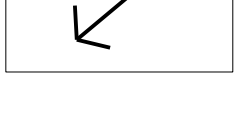
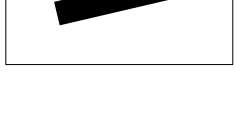


AREA 3

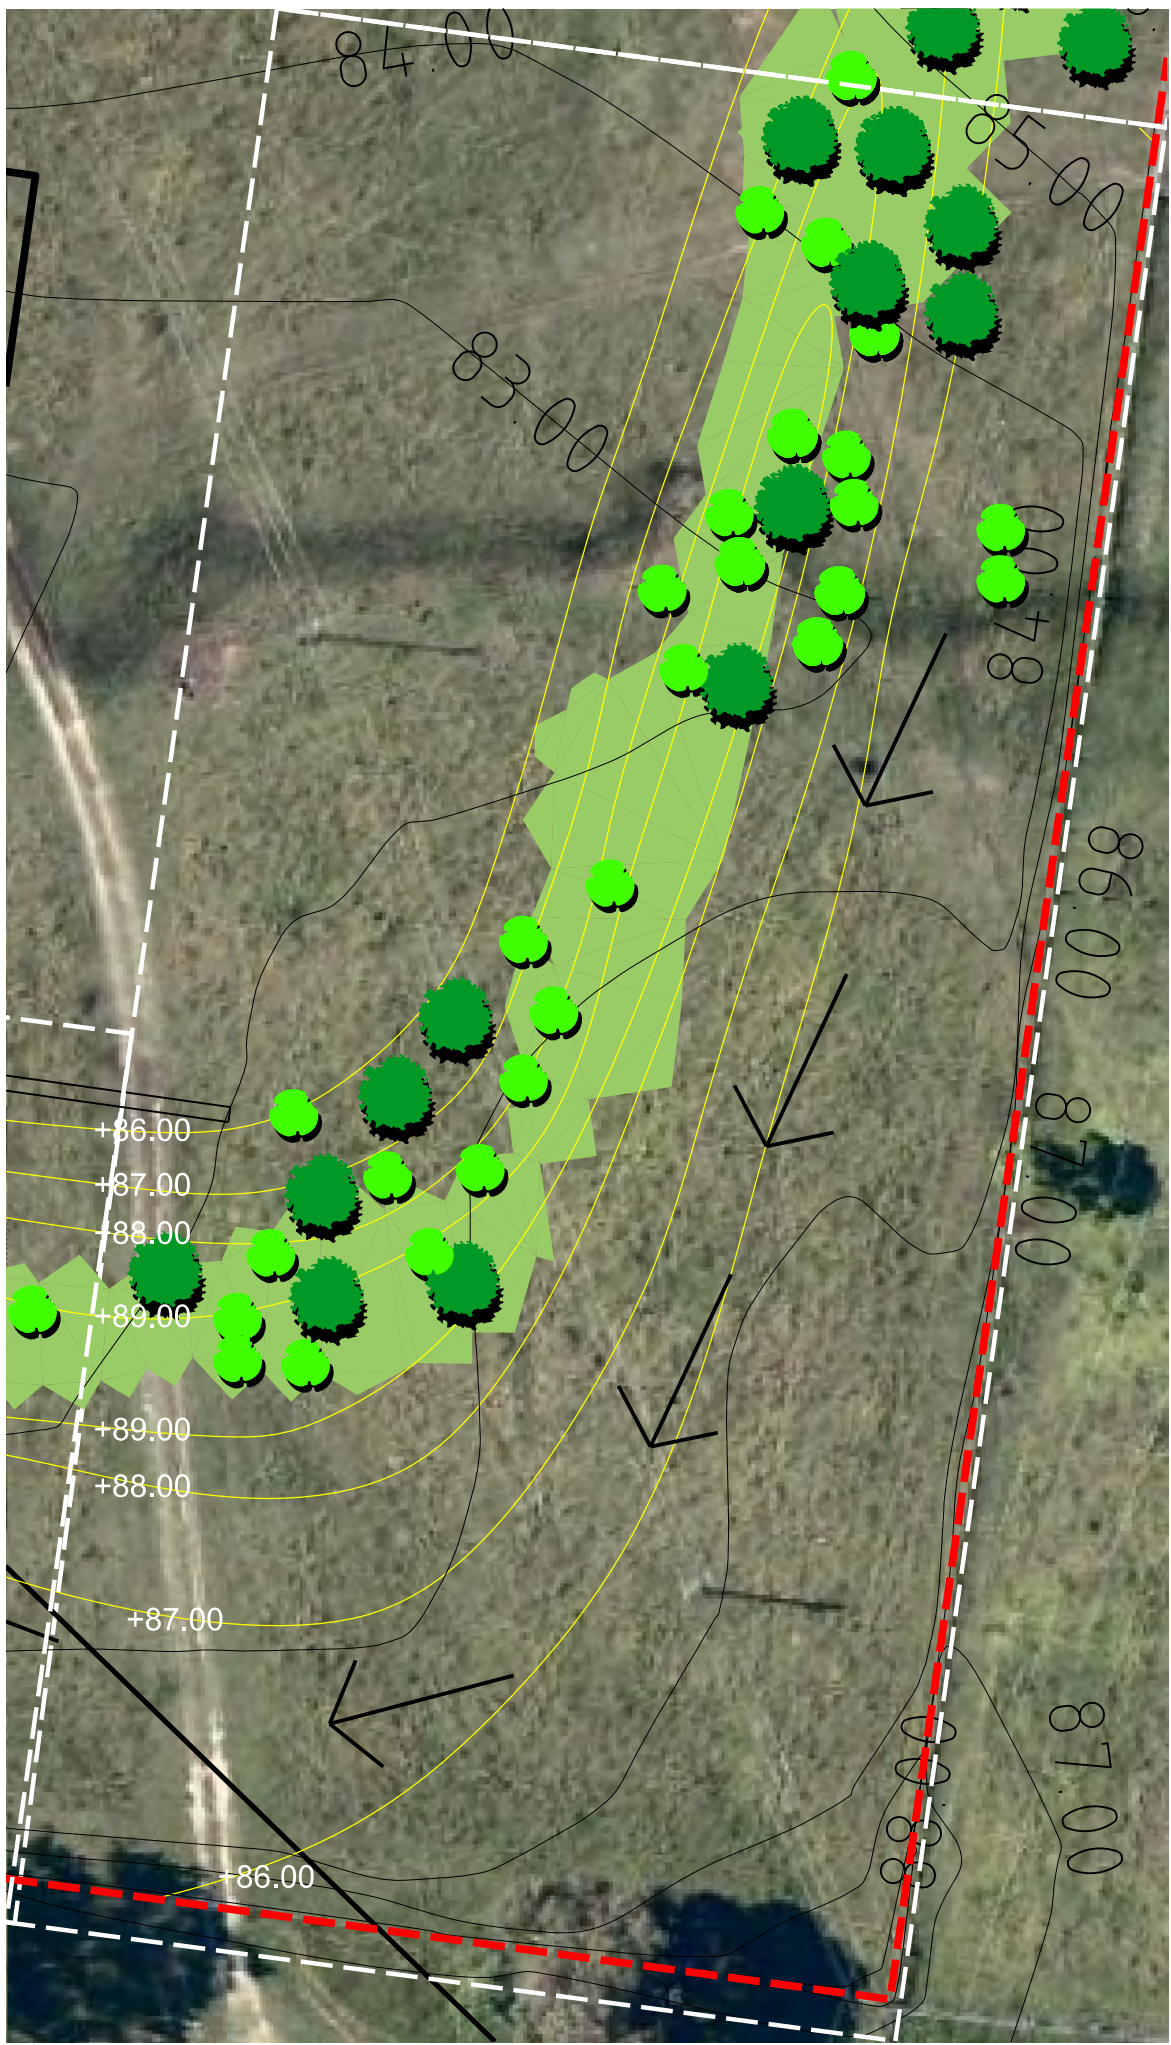

AREA 4

LEGEND

-  PROJECT BOUNDARY
-  CONCEPT FOR PROPOSED WAREHOUSES
-  FUTURE HOUSES, ASSUMED LOCATION
-  EXISTING CONTOURS
-  PROPOSED CONTOURS AND SPOT HEIGHTS
-  PROPOSED RETAINING WALL
-  EXISTING TREES RETAINED
-  PROPOSED SPECIMEN TREES (Leptospermum & Melaleuca) Shown at 5 year maturity
-  PROPOSED SMALL TREE (Acacia) Shown at 5 year maturity
-  EXISTING TREE REMOVED (Total: 1)
-  PROPOSED LOW LEVEL MIXED NATIVE VEGETATION - Max height of 2m
-  DRAINAGE CHANNEL
-  CULVERT BY OTHERS: Indicative drainage swale along eastern mound to be integrated with its design

STATUS	ISSUE	NOTES	SIGNED OUT	DATE
FINAL ISSUE	B	ADJUSTED DESIGN FROM CONSULTATION	PA	13.08.12
FINAL ISSUE	A	FOR INFORMATION	PA	11.05.12

CLIENT  
Jacfin Pty Ltd

LEAD CONSULTANT  
**CLOUSTON Associates**  
LANDSCAPE ARCHITECTS  
LEVEL 2, 17 BRIDGE STREET  
SYDNEY NSW 2000  
EMAIL: sydney@clouston.com.au  
FACSIMILE (02) 8272 4998  
TELEPHONE (02) 8272 4999



PROJECT  
HORSLEY PARK EMPLOYMENT PRECINCT

CLIENT  
JACFIN

DRAWN  
DM

SCALE  
1:500 @ A1


DRAWING TITLE  
DETAIL AREAS Sheet 2 of 3

DRAWING NUMBER  
S12-0029 LA 00.4


REVISION  
B



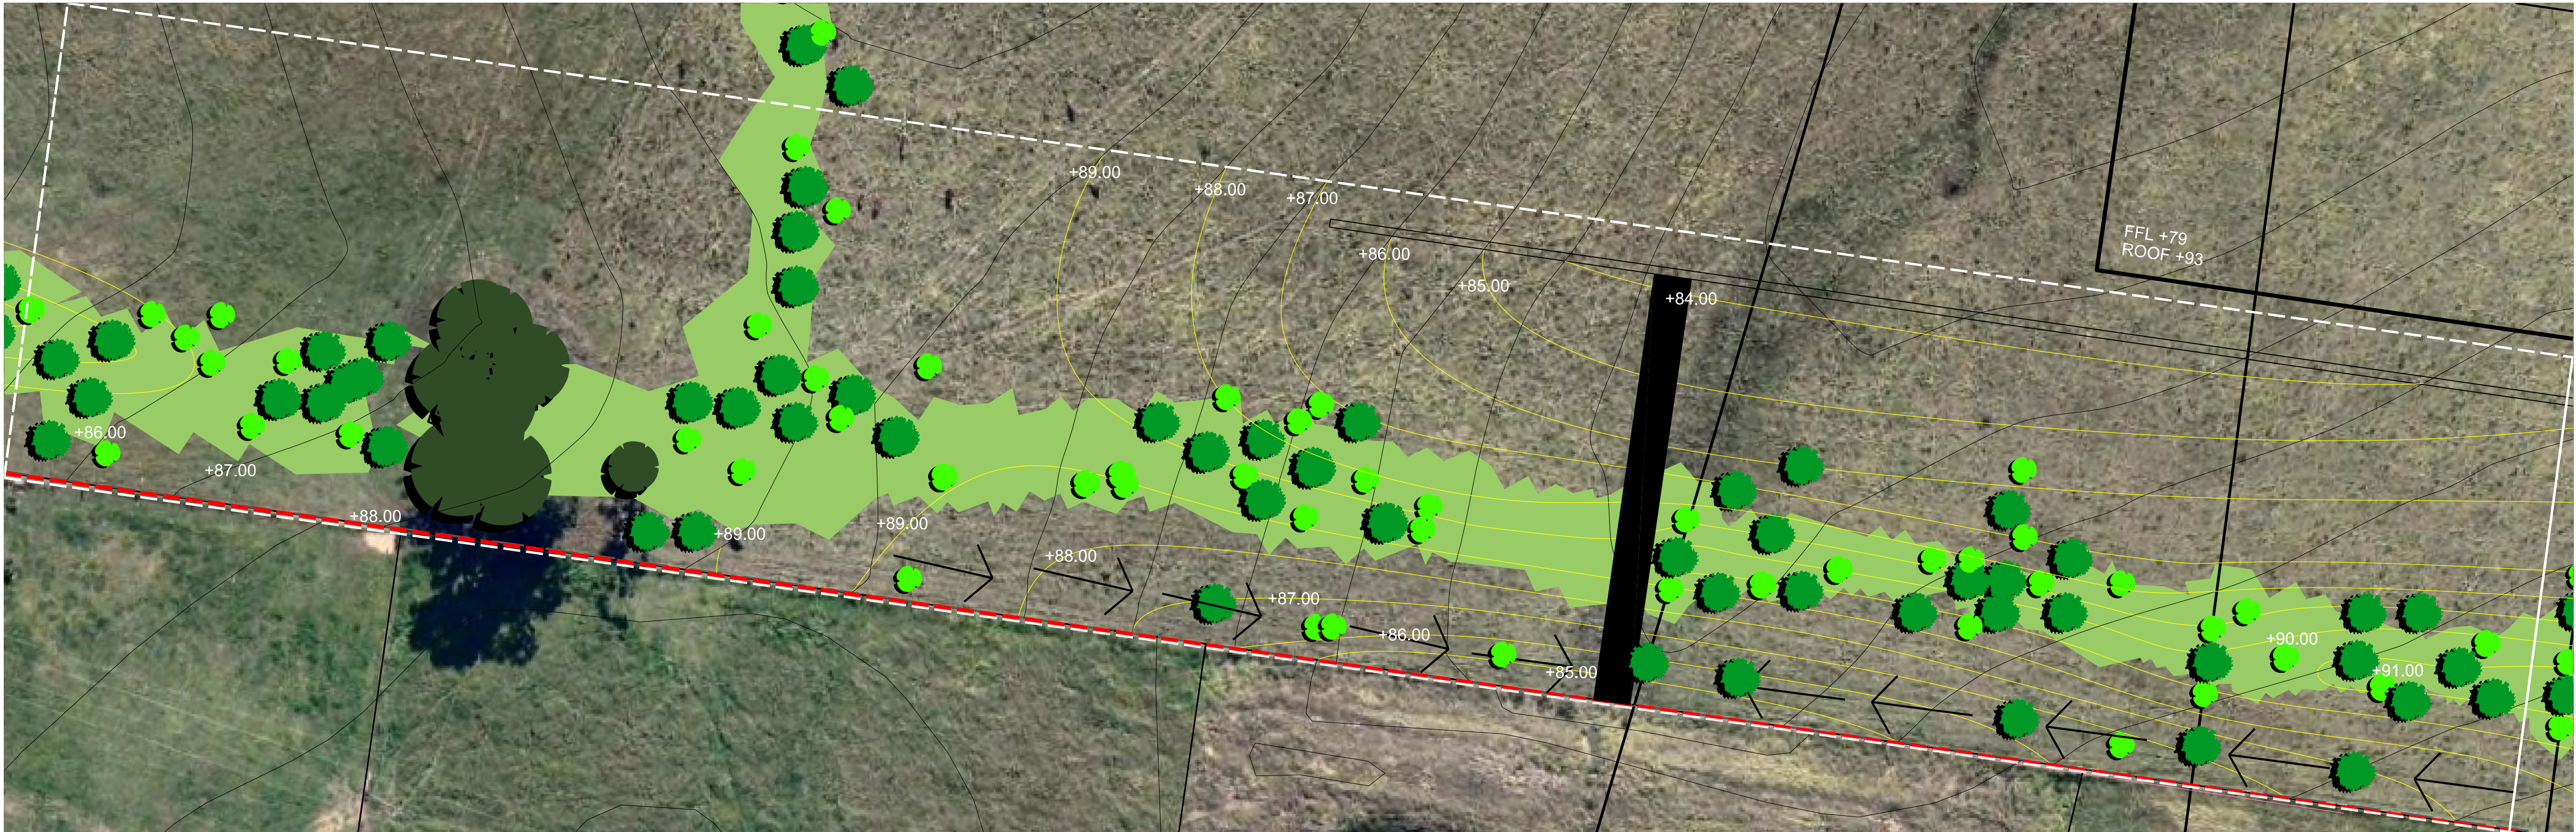


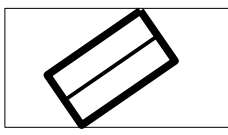

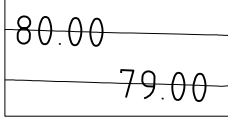



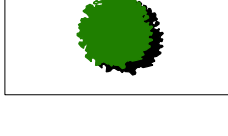
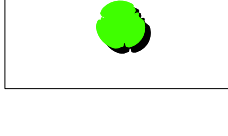


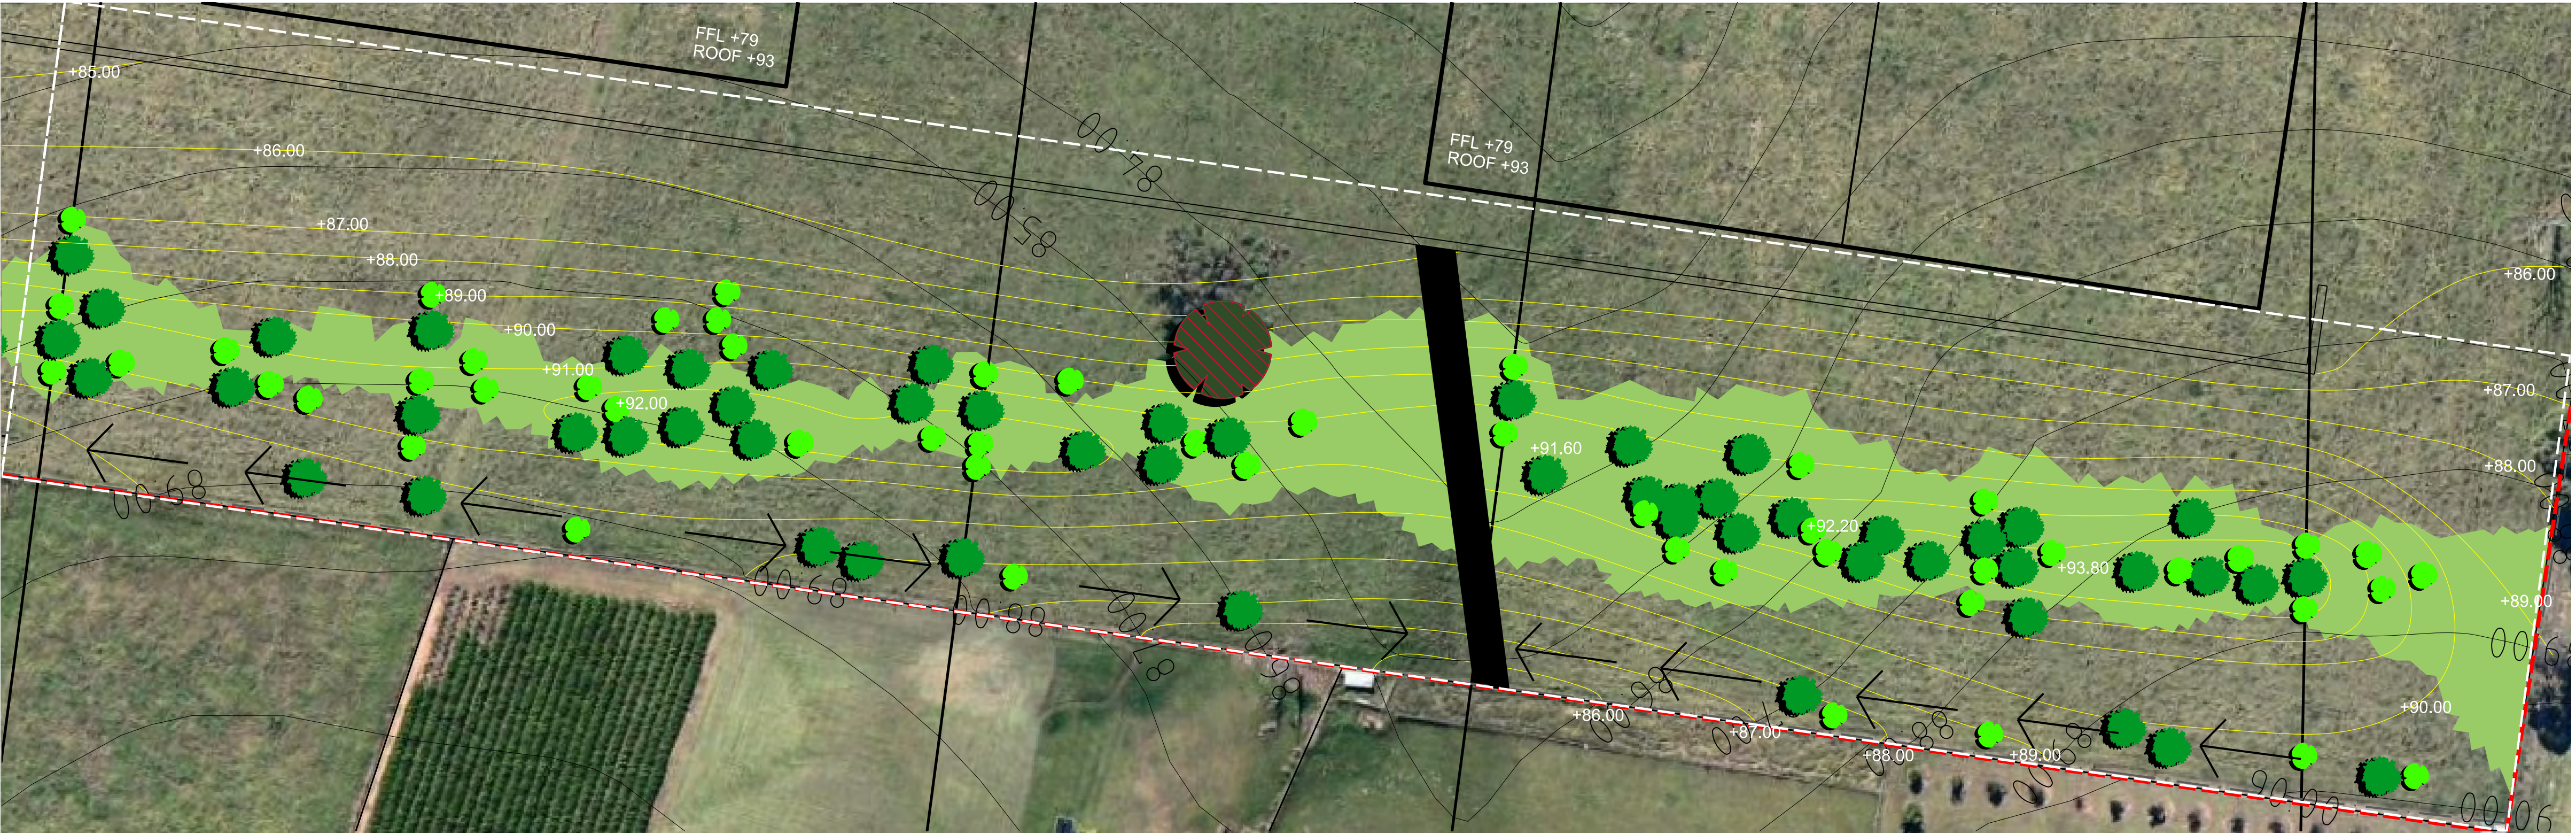



AREA 5



AREA 6

LEGEND

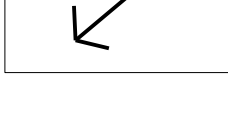-  PROJECT BOUNDARY
-  CONCEPT FOR PROPOSED WAREHOUSES
-  FUTURE HOUSES, ASSUMED LOCATION
-  EXISTING CONTOURS
-  PROPOSED CONTOURS AND SPOT HEIGHTS
-  PROPOSED RETAINING WALL
-  EXISTING TREES RETAINED
-  PROPOSED SPECIMEN TREES (Leptospermum & Melaleuca) Shown at 5 year maturity
-  PROPOSED SMALL TREE (Acacia) Shown at 5 year maturity
-  EXISTING TREE REMOVED (Total: 1)
-  PROPOSED LOW LEVEL MIXED NATIVE VEGETATION - Max height of 2m
-  DRAINAGE CHANNEL
-  CULVERT BY OTHERS: Indicative drainage swale along eastern mound to be integrated with its design

STATUS	ISSUE	NOTES	SIGNED OUT	DATE
FINAL ISSUE	C	ADJUSTED DESIGN FROM CONSULTATION	PA	04.09.12
FINAL ISSUE	B	ADJUSTED DESIGN FROM CONSULTATION	PA	13.08.12
FINAL ISSUE	A	FOR INFORMATION	PA	11.05.12

CLIENT  
Jacfin Pty Ltd

LEAD CONSULTANT  
**CLOUSTON Associates**  
LANDSCAPE ARCHITECTS  
  
LEVEL 2, 17 BRIDGE STREET  
SYDNEY NSW 2000  
EMAIL: sydney@clouston.com.au  
FACSIMILE (02) 8272 4998  
TELEPHONE (02) 8272 4999



PROJECT  
HORSLEY PARK EMPLOYMENT PRECINCT

DRAWING TITLE  
DETAIL AREAS Sheet 3 of 3

CLIENT  
JACFIN

DRAWN  
DM


SCALE  
1:500 @ A1

DRAWING NUMBER  
S12-0029 LA 00.5


REVISION  
C






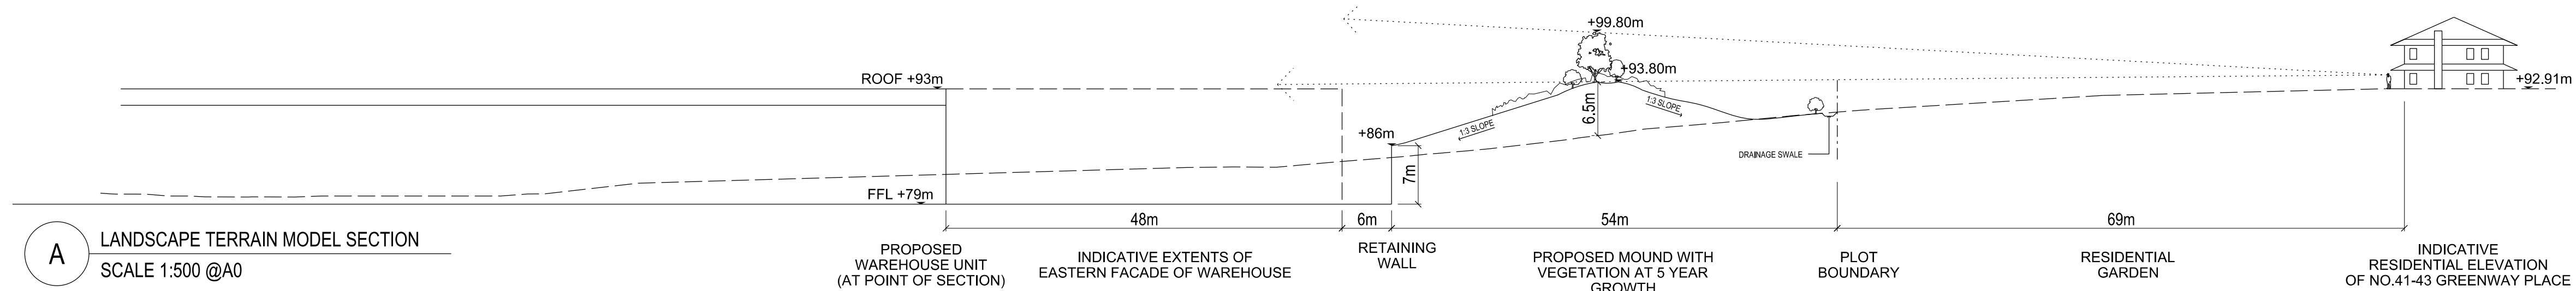


A LANDSCAPE TERRAIN MODEL SECTION  
SCALE 1:500 @A0

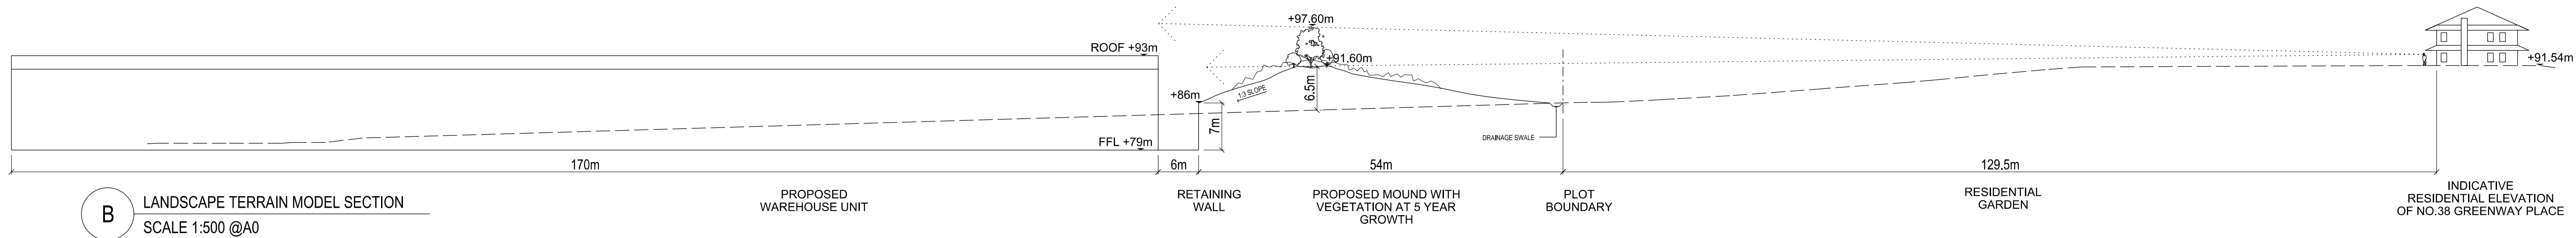


B LANDSCAPE TERRAIN MODEL SECTION  
SCALE 1:500 @A0

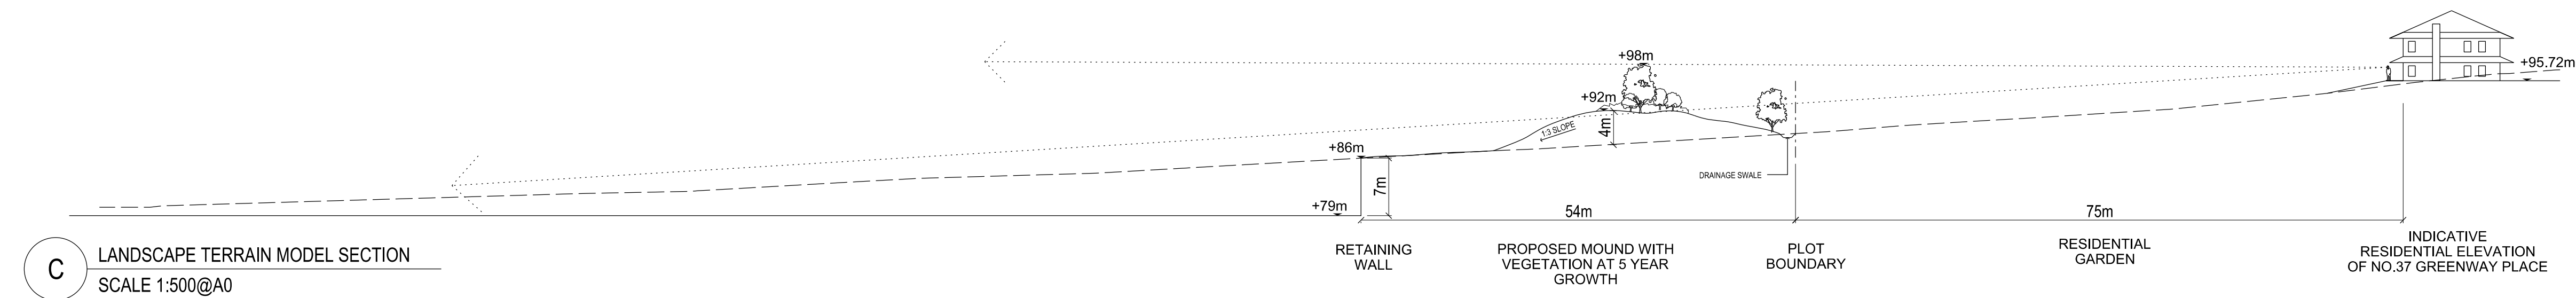


C LANDSCAPE TERRAIN MODEL SECTION  
SCALE 1:500@A0

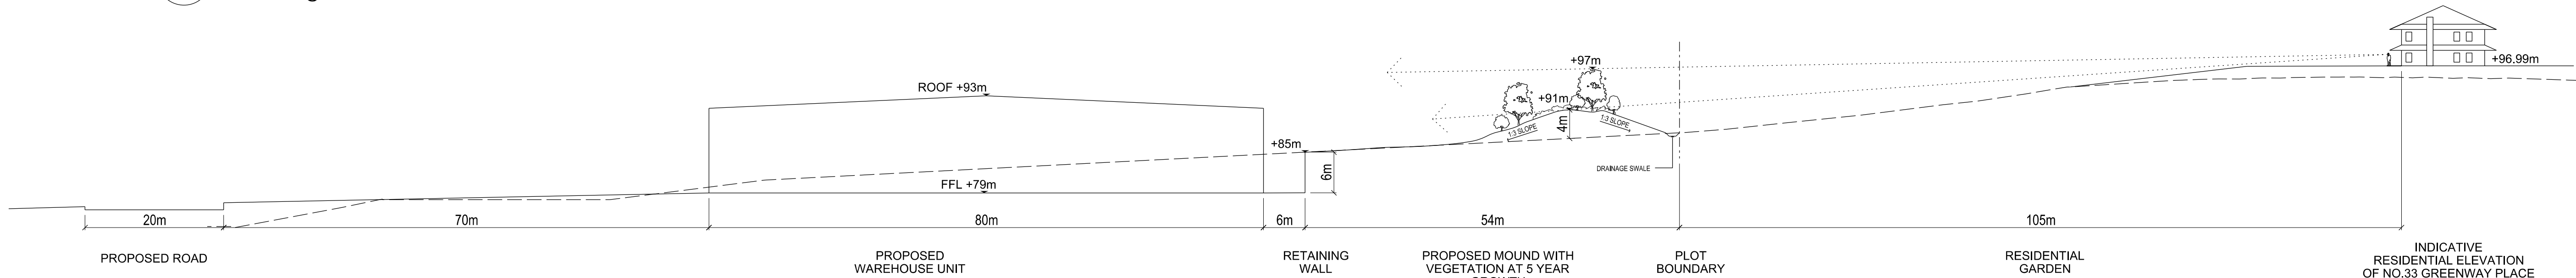

D LANDSCAPE TERRAIN MODEL SECTION  
SCALE 1:500@A0

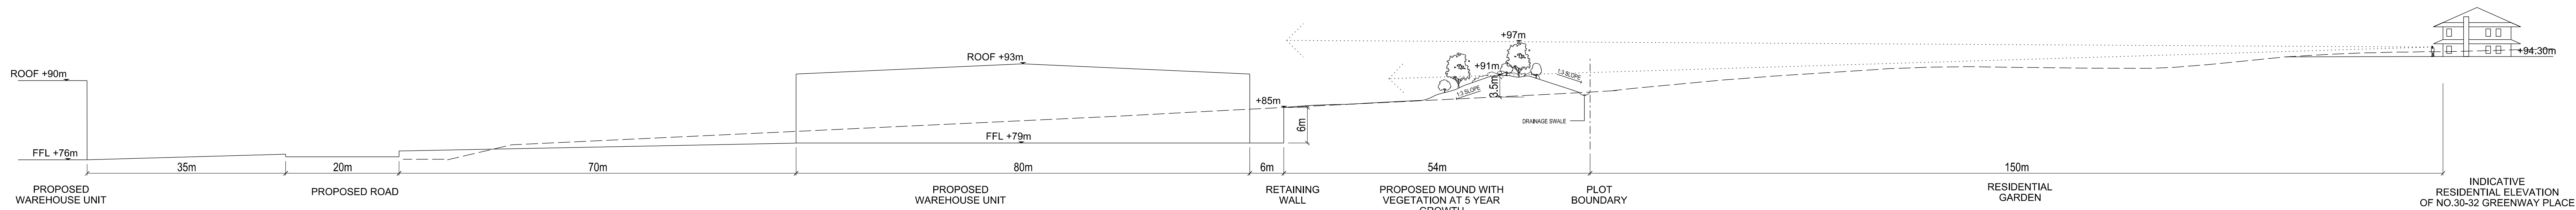

E LANDSCAPE TERRAIN MODEL SECTION  
SCALE 1:500 @A0

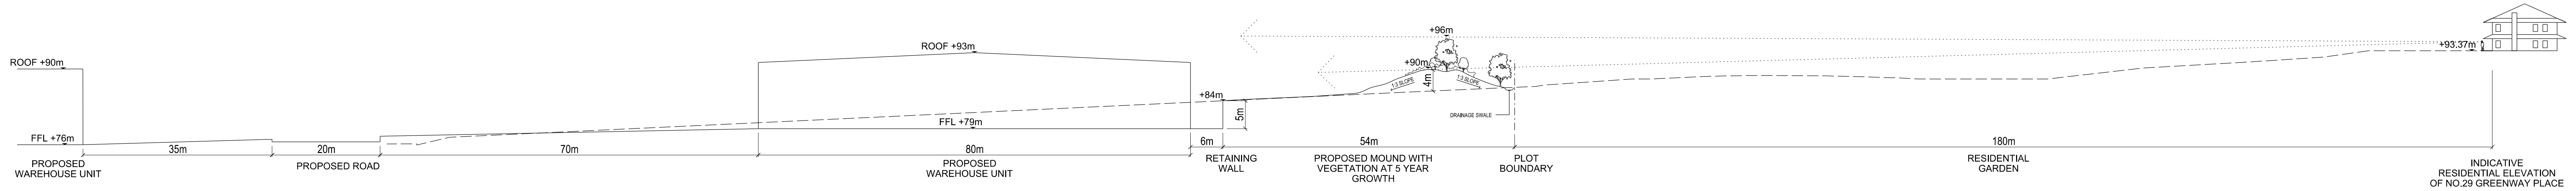

F LANDSCAPE TERRAIN MODEL SECTION  
SCALE 1:500@A0


STATUS	ISSUE	NOTES	SIGNED OUT	DATE
FINAL ISSUE	I	ADJUSTED DESIGN FROM CONSULTATION	PA	04.09.12
FINAL ISSUE	H	ADJUSTED DESIGN FROM CONSULTATION	PA	13.08.12
FINAL ISSUE	G	FOR INFORMATION	PA	09.07.12
FINAL ISSUE	F	FOR INFORMATION	PA	11.05.12
FINAL ISSUE	E	FOR INFORMATION	PA	20.04.12
COORDINATION	D	FOR INFORMATION	PA	16.04.12
COORDINATION	C	FOR INFORMATION	PA	14.04.12
COORDINATION	B	FOR INFORMATION	PA	12.04.12
PRELIMINARY	A	FOR INFORMATION	PA	11.04.12

CLIENT  
**Jacfin Pty Ltd**

LEAD CONSULTANT  
**CLOUSTON Associates**  
LANDSCAPE ARCHITECTS  
LEVEL 2, 17 BRIDGE STREET  
SYDNEY NSW 2000  
EMAIL [sydney@clouston.com.au](mailto:sydney@clouston.com.au)  
FACSIMILE (02) 8272 4998  
TELEPHONE (02) 8272 4999



**CLOUSTON associates**

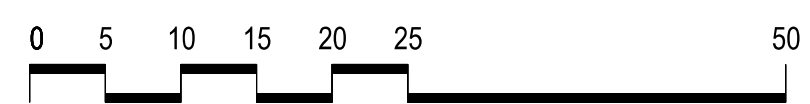

PROJECT <b>HORSLEY PARK EMPLOYMENT PRECINCT</b>	CLIENT <b>JACFIN</b>	DRAWN <b>DM</b>	SCALE <b>1:500 @ A0</b>
DRAWING TITLE <b>CROSS SECTIONS Sheet 1 of 2</b>	DRAWING NUMBER <b>S12-0029 LA 01.0</b>	REVISION <b>I</b>	