


Station Street Elevation

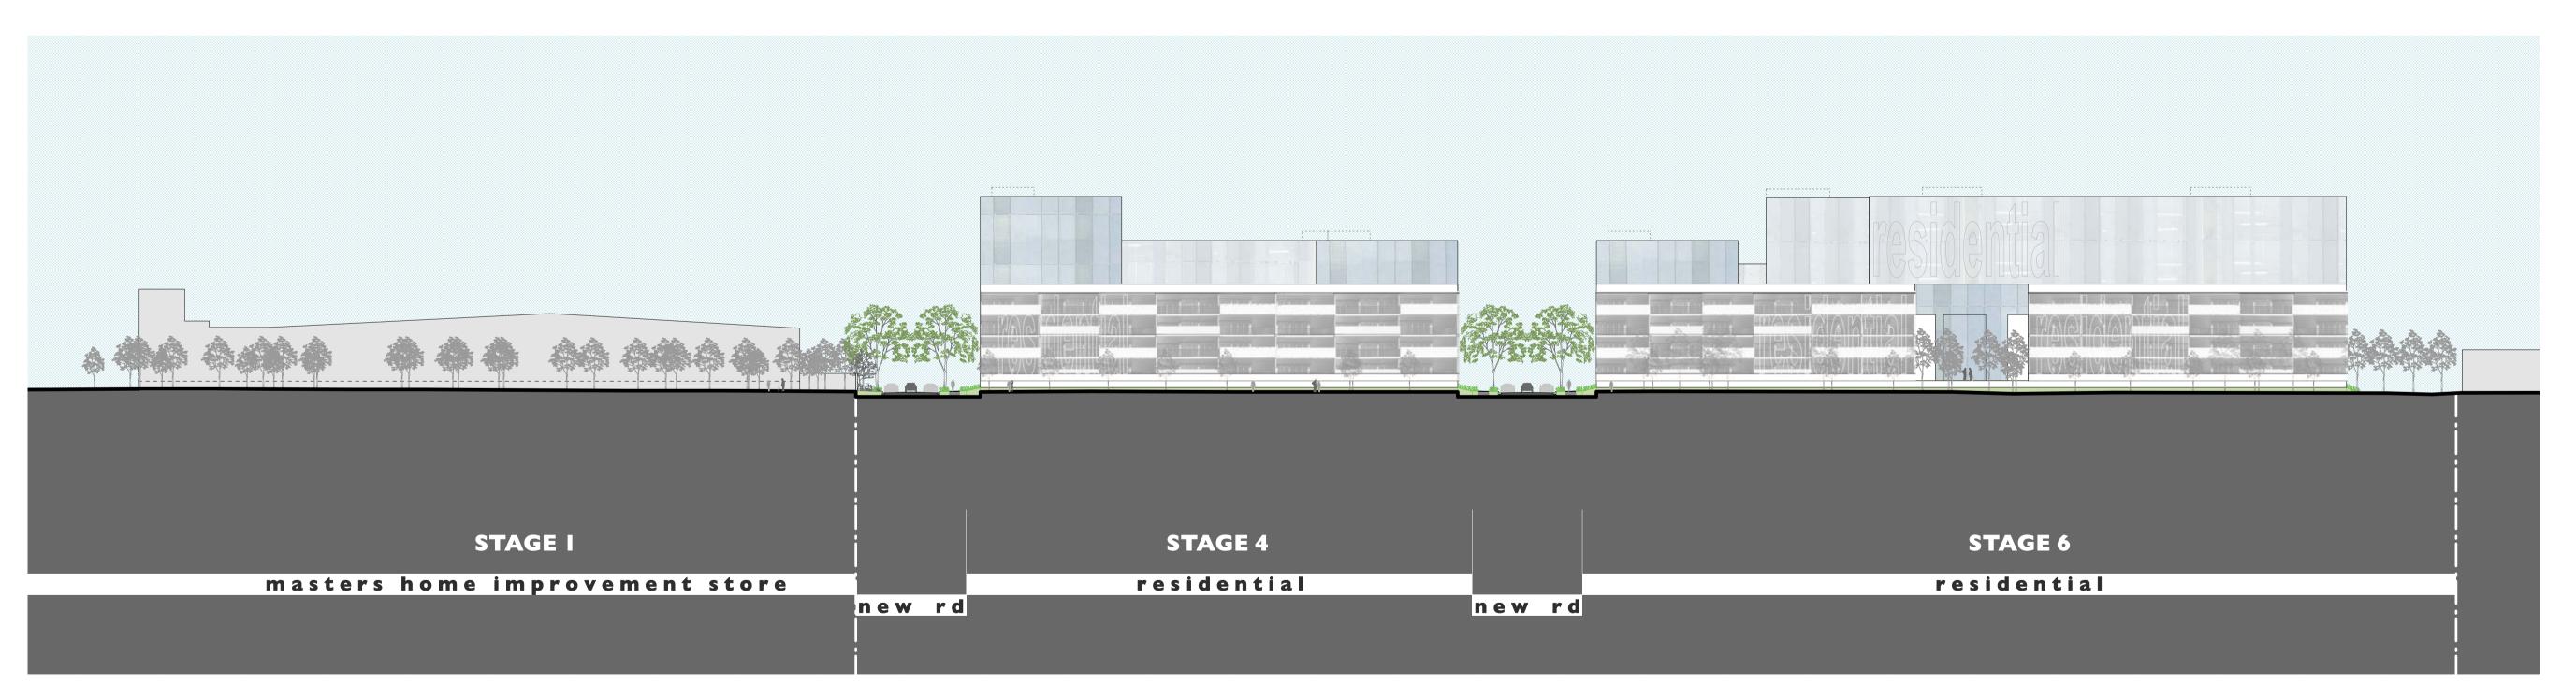

Woodriff Street Elevation



PROJECT TITLE

NEPEAN GREEN
164 STATION STREET
PENRITH NSW 2750
DRAWING TITLE

Illustrative Elevations