


Section B-B

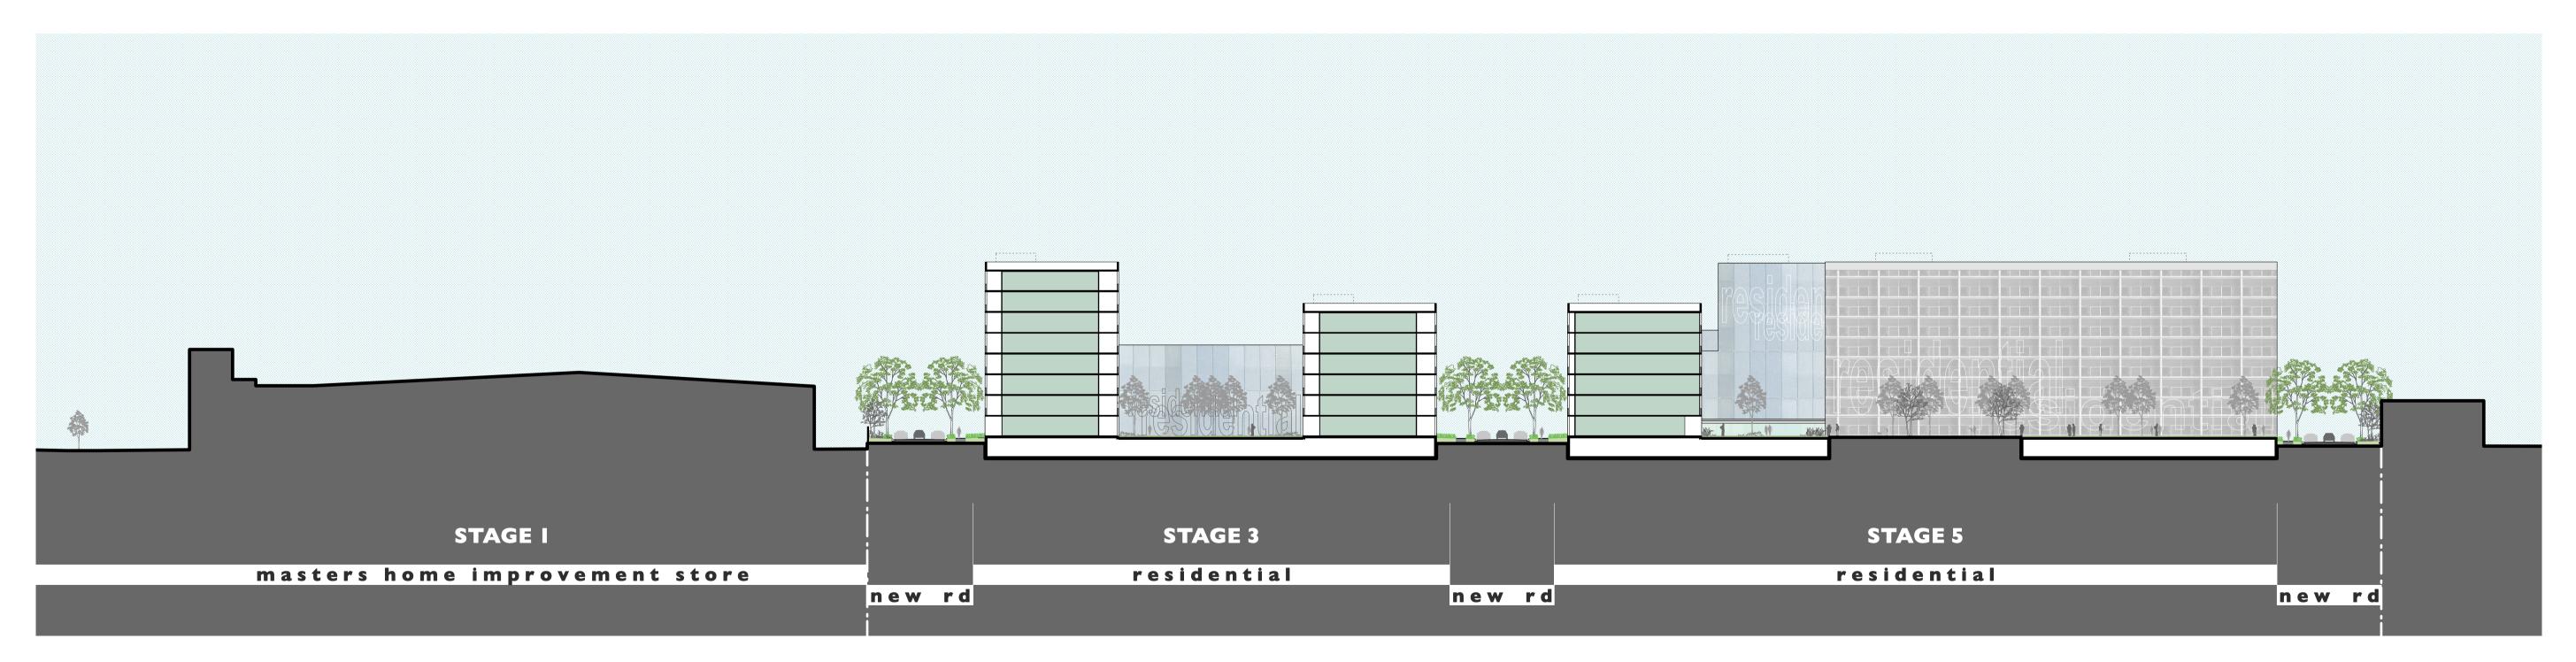

Section C-C



PROJECT TITLE
NEPEAN GREEN
164 STATION STREET
164 STATION STREET PENRITH NSW 2750
DRAWING TITLE
Illustrative Sections