

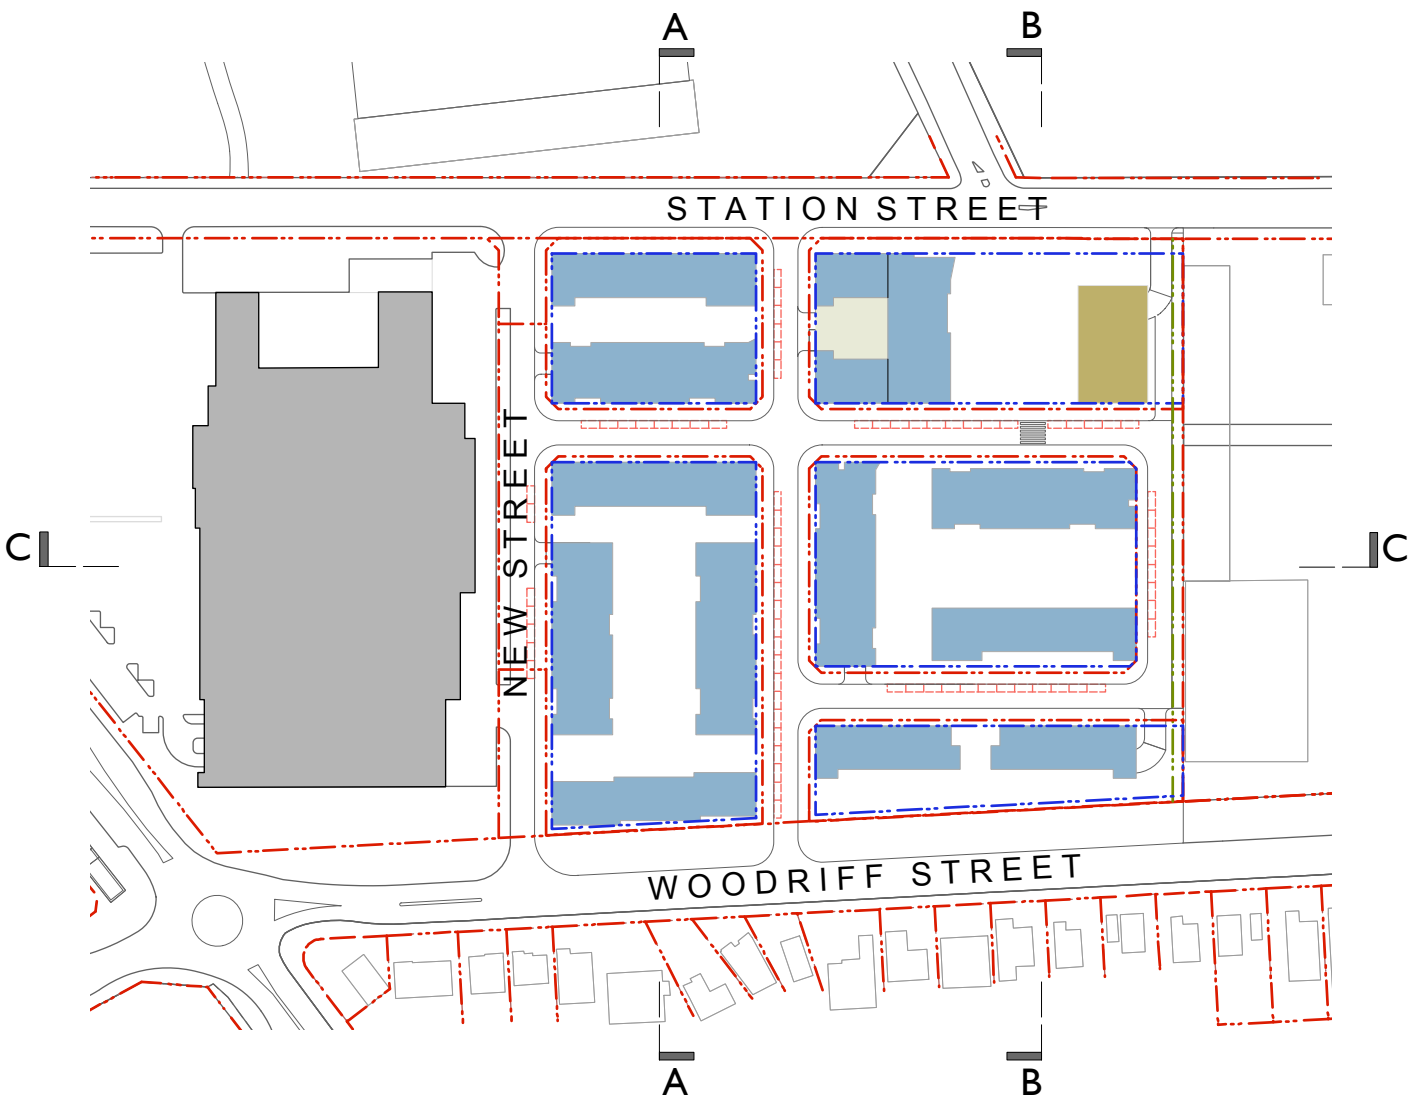


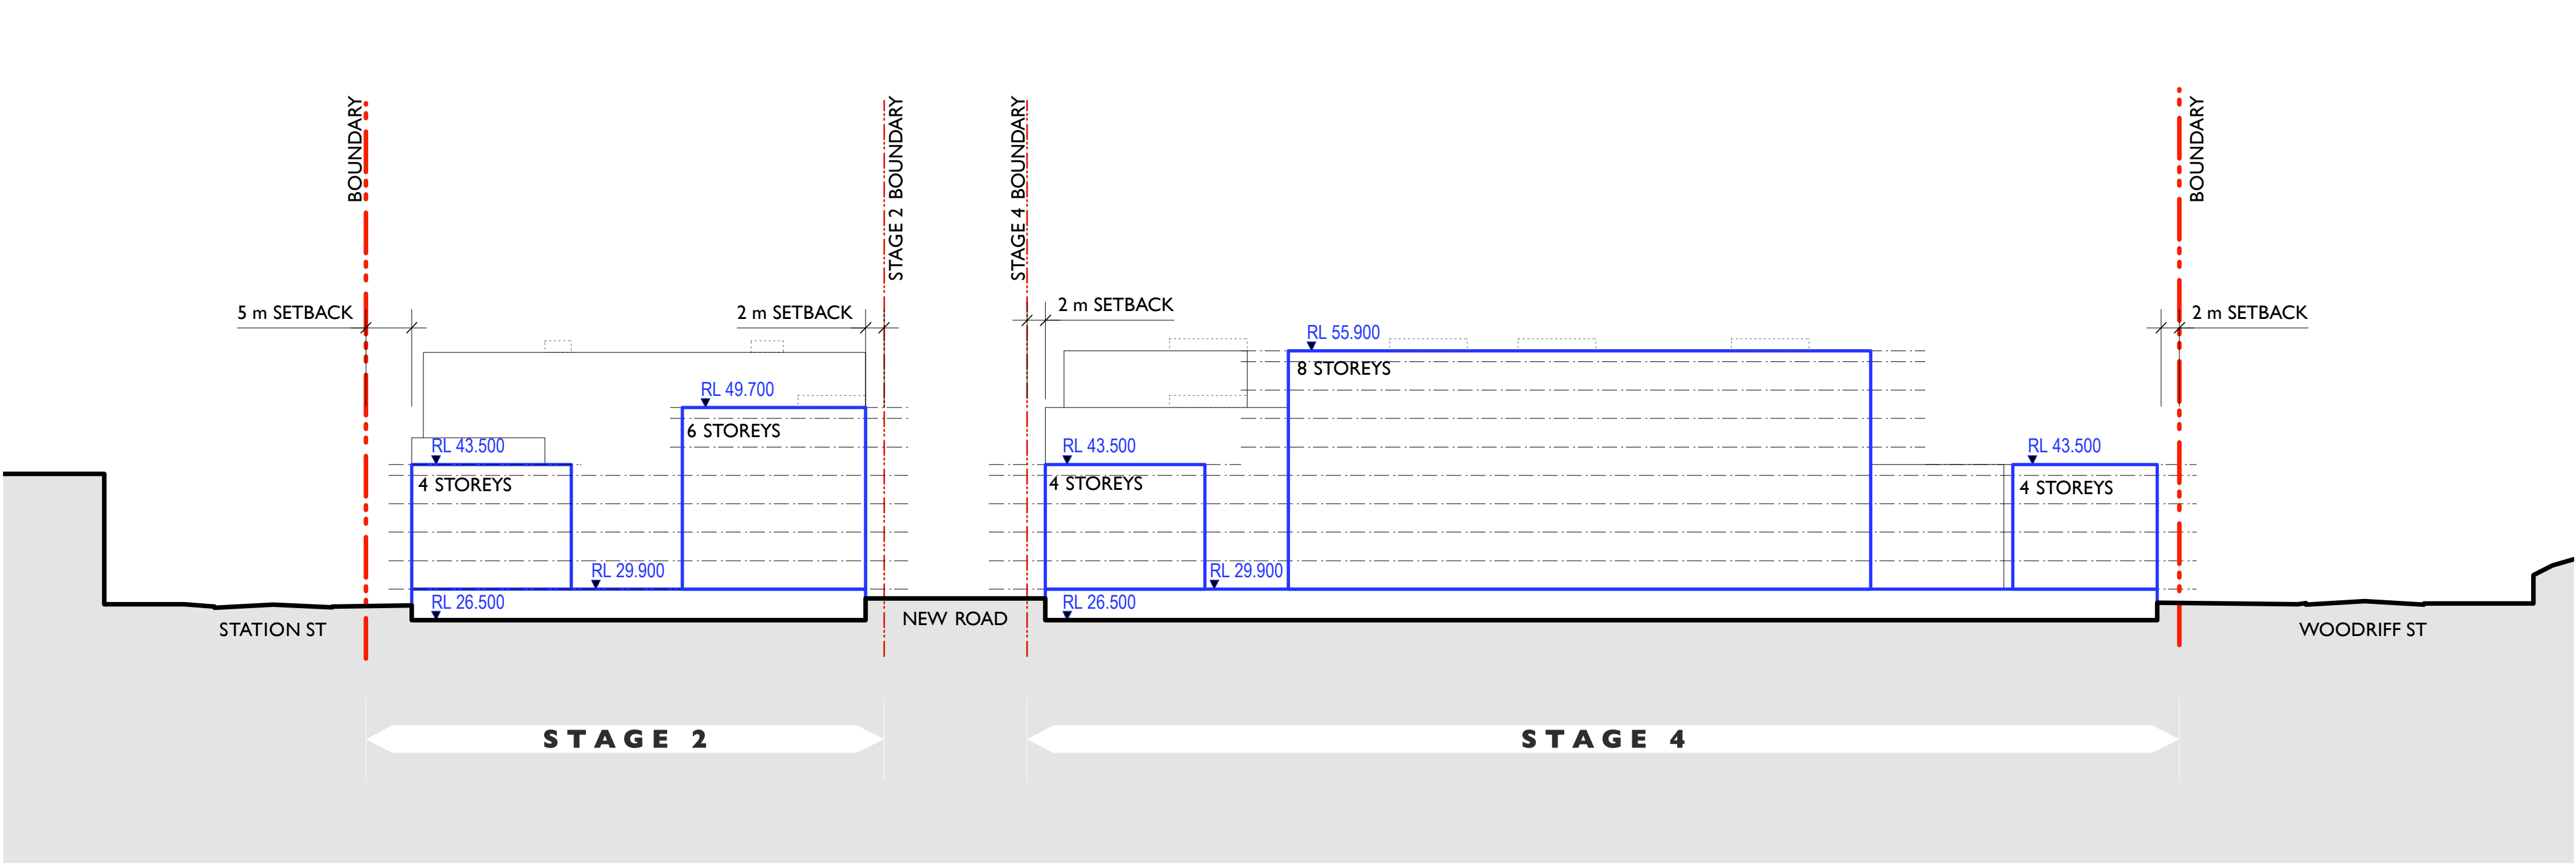

New Street Elevation

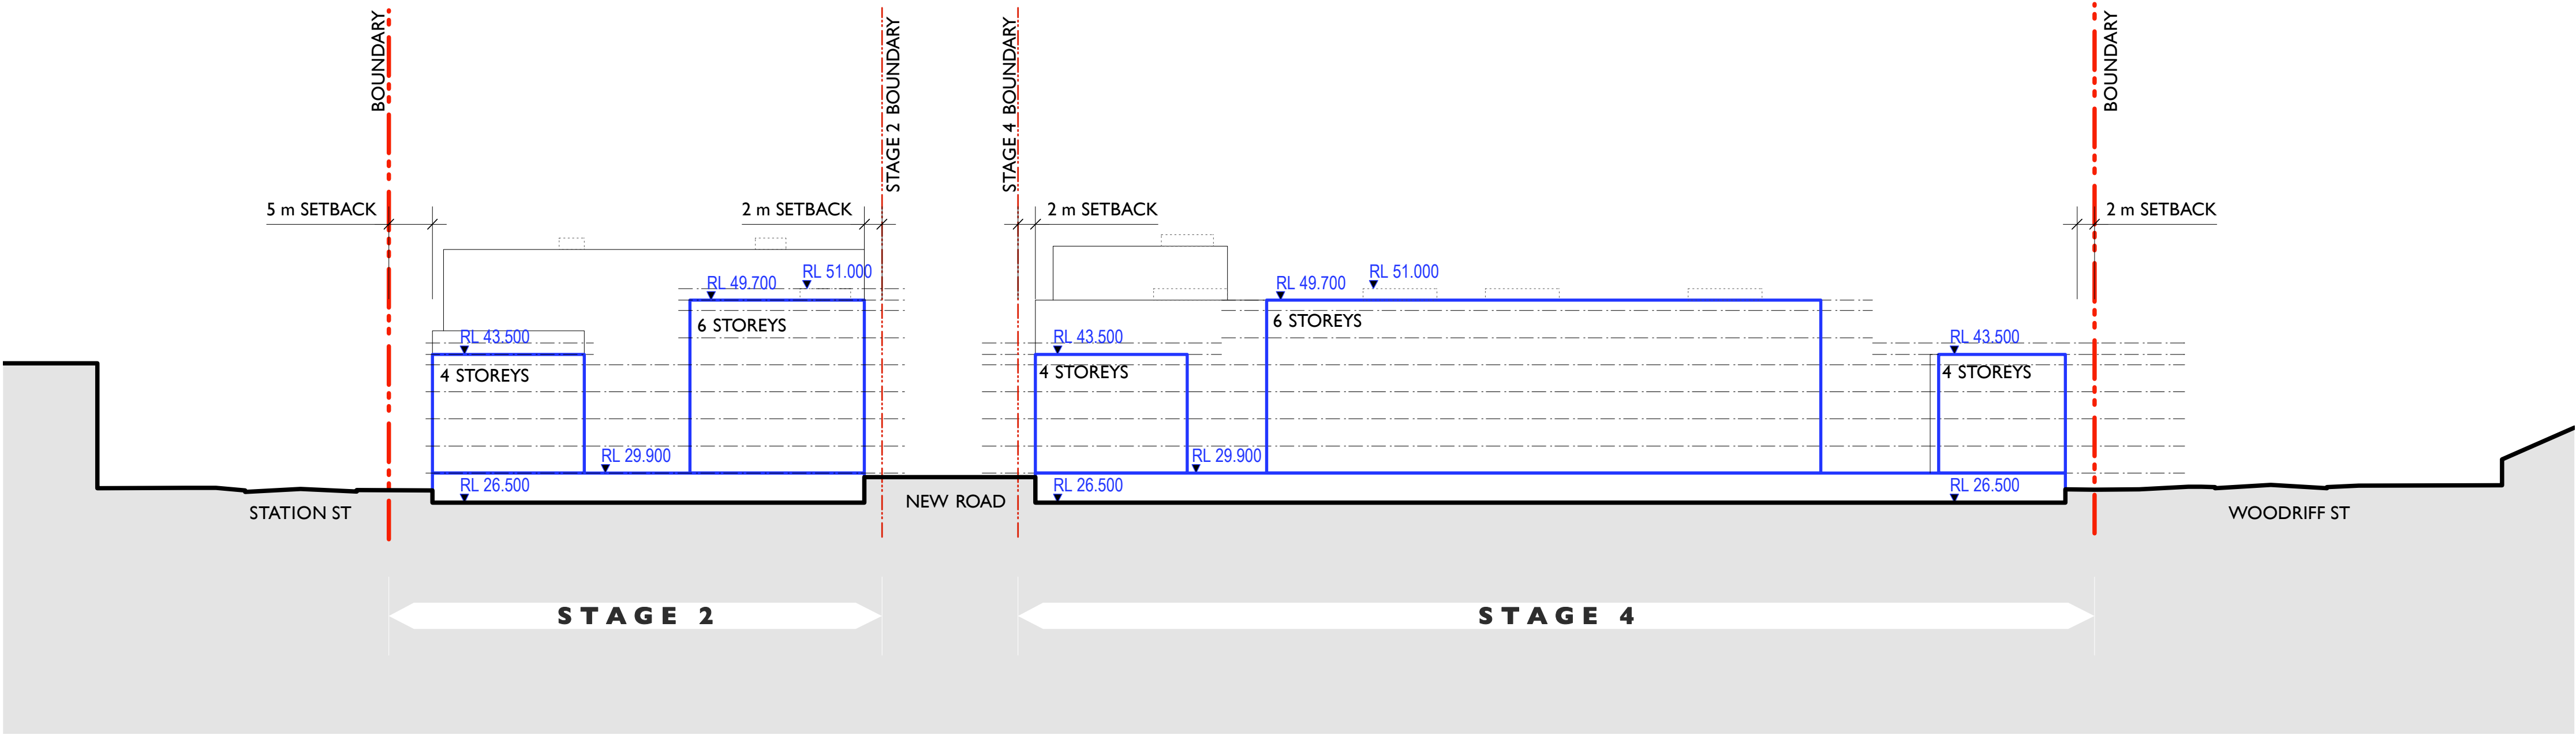

Section A-A