


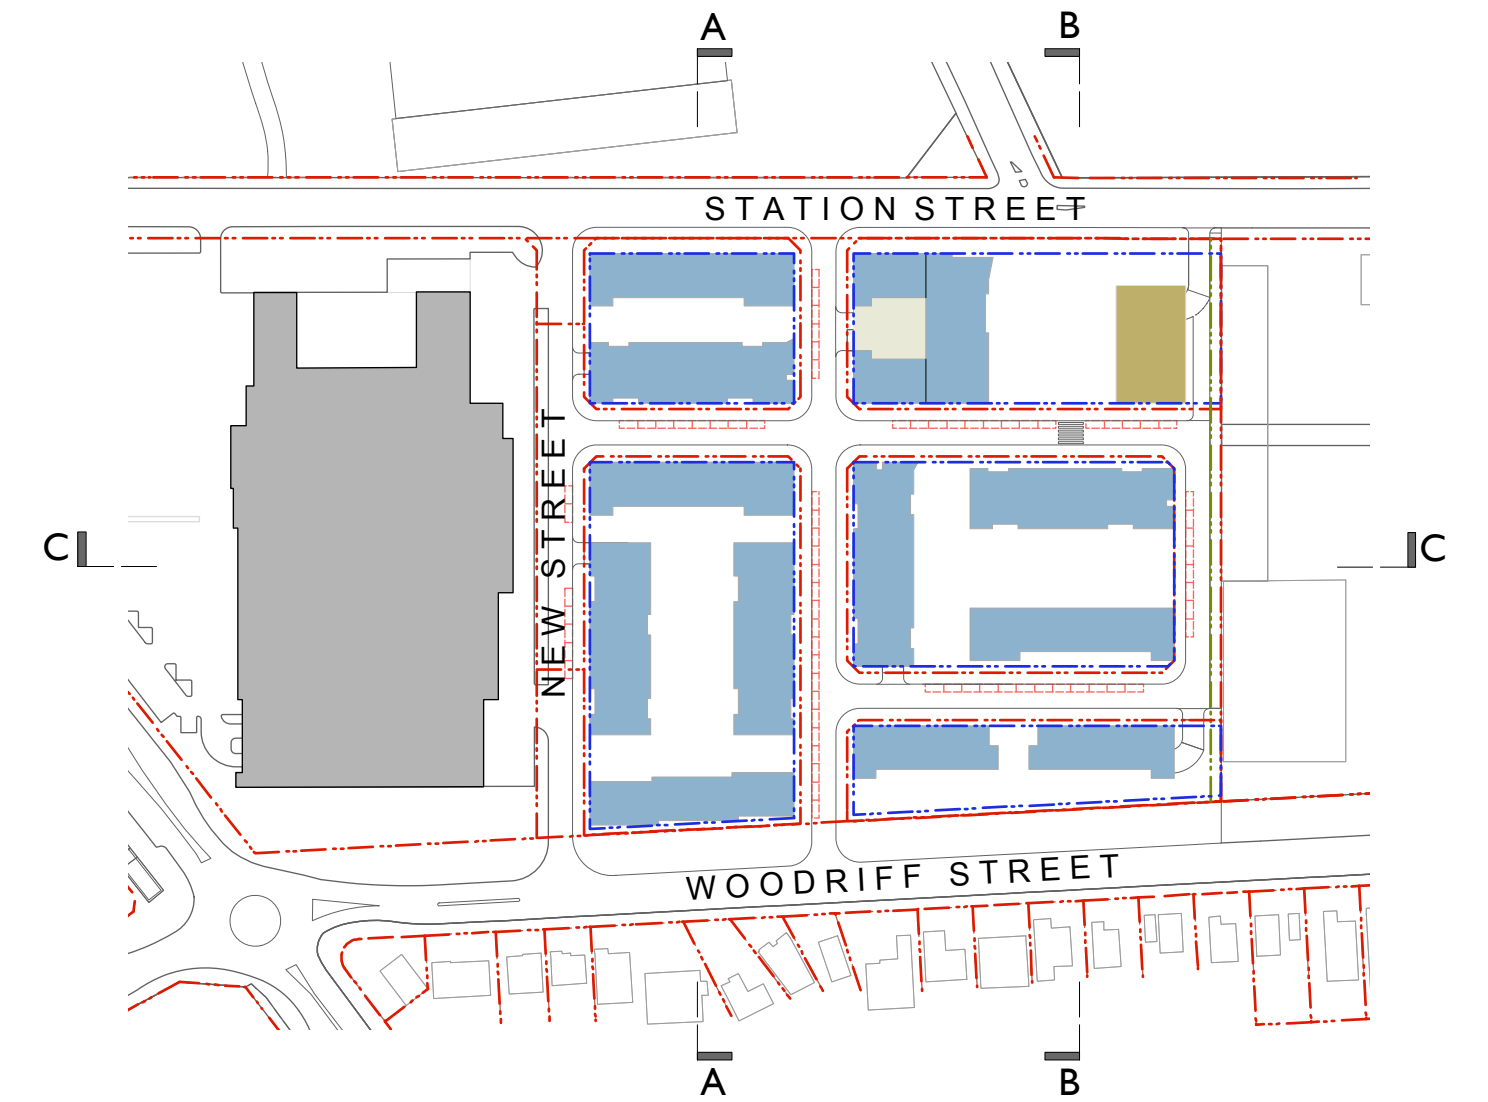

	BASIX Cert # CLIENT PARKVIEW PENRITH PTY LTD
Nonrated Architect: Nicholas Turner ©BS 6895 ADN 90.064 084 911 ELCS Quality Endorsed Company ISO 9001:2008 Licence Number 4188	NOTES THIS DRAWING IS COPYRIGHT © AND SHALL REMAIN THE PROPERTY OF TURNER + ASSOCIATES ARCHITECTS. NO REPRODUCTION WITHOUT PERMISSION. UNLESS NOTED OTHERWISE THIS DRAWING IS NOT FOR CONSTRUCTION, DO NOT SCALE FROM DRAWINGS.
	

A		26-07-12		Kjd		Issue for information	
Rev.	Date	Approved by		Revision Notes			
SCALE	500	@A1, 50% @A3	JOB NO.	12014		DRAWN	NORTH
STATUS		DWG No.		DA041		REV	A
FOR INFORMATION							
TURNER + ASSOCIATES							
L1 410 Crown Street Surry Hills NSW 2010 Australia t +61 2 8668 0000 f +61 2 8668 0088							