



NSW GOVERNMENT
Planning

Issued under the Environmental Planning and Assessment Act 1979


Approved Section 75W Modification Application

No. 1 granted on the 15/12/11

in respect to MP 09-0162

Signed AW

Sheet No. 7 of 7

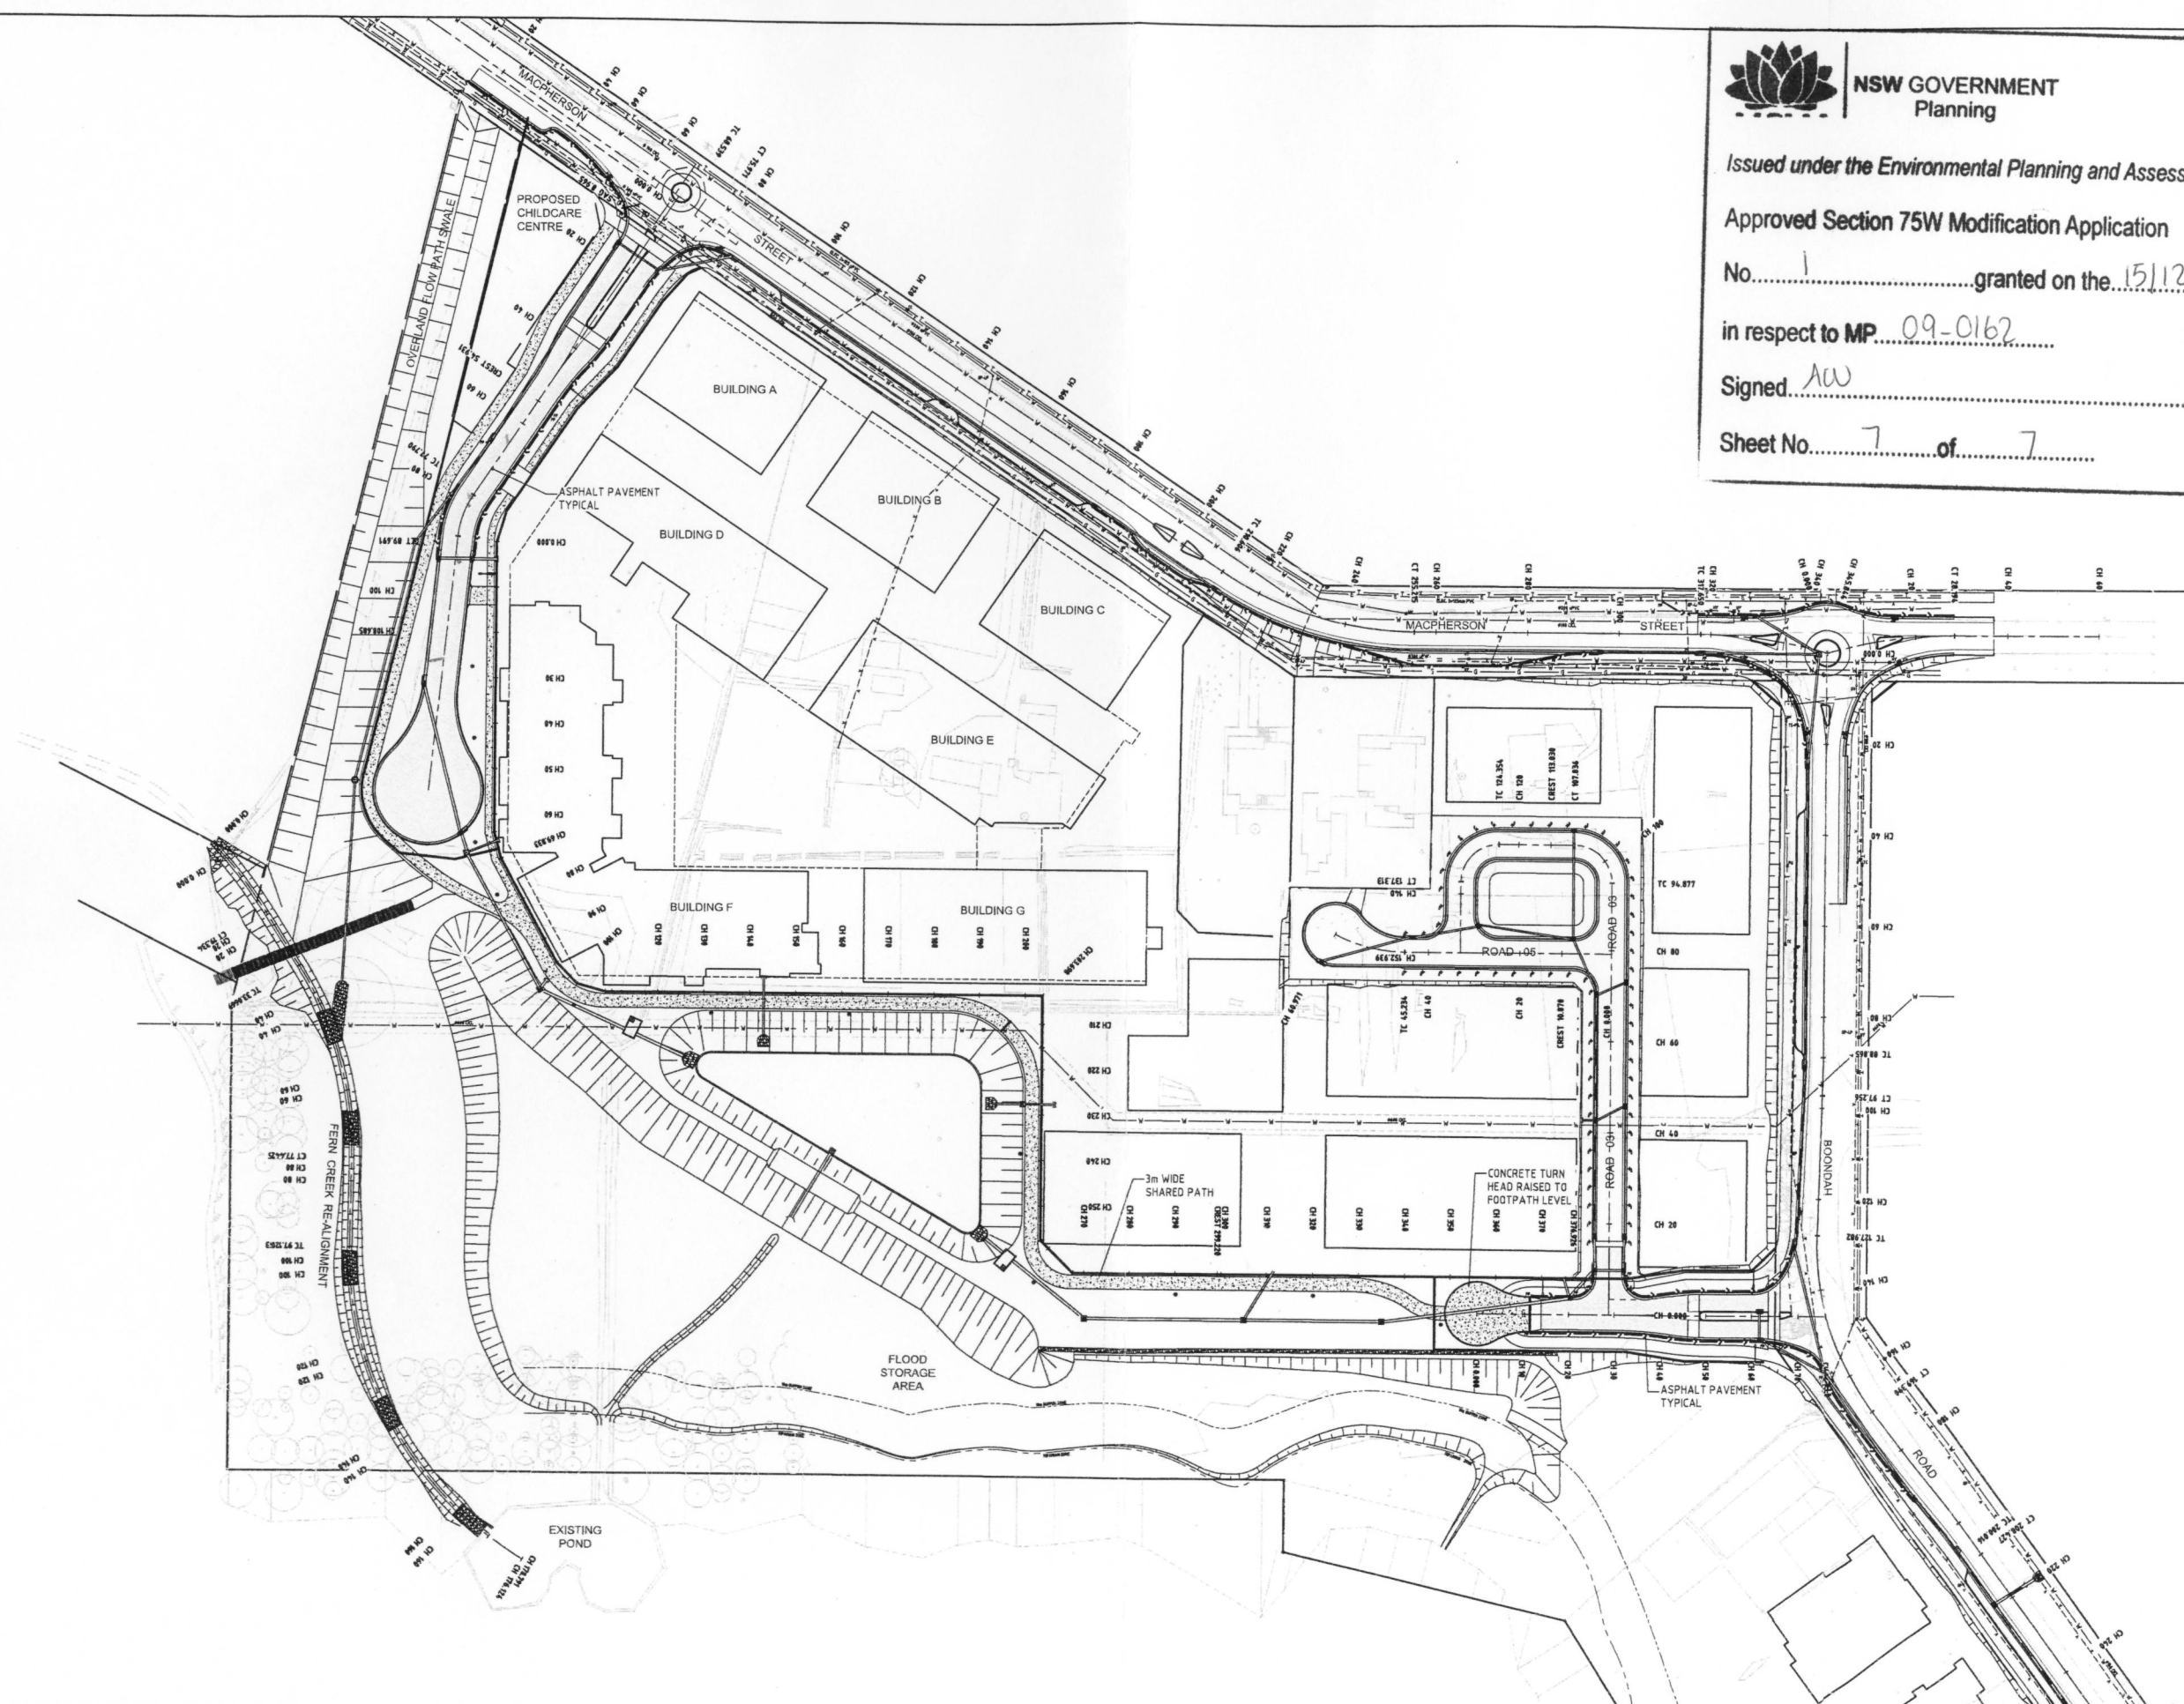

P4	ISSUED FOR INFORMATION	25-10-11
P3	ISSUED FOR INFORMATION	21-10-11
P2	RE-ISSUED FOR INFORMATION	28-09-11
P1	ISSUE FOR INFORMATION	25-09-11
Issue	Description	Date

0 10 20 30 40 50m
1:500

Client
MERITON APARTMENTS
PTY LTD

Status	PRELIMINARY NOT TO BE USED FOR CONSTRUCTION
Scale	1:500
Original Size	A0
Height	AHD
Grid	MGA
Filename	SKC22.dwg

Project
PROPOSED RESIDENTIAL
DEVELOPMENT
14-18 BOONDAH ROAD
WARRIWOOD
Title
REVISED MASTER
PLAN LAYOUT

Civil Engineers and Project Managers
Suite 702, 6A Glen Street
Mills Point NSW 2061
ABN 96 130 882 405
Tel: 02 9920 2466
Fax: 02 9922 5102
www.atl.net.au
info@atl.net.au

Drawing No. SKC22 - Project No. 10-23 - Issue P4

Date Plotted: 28 Oct 2011 - 8:53PM File Name: P10-23 Warriwood\Orgs\Civil\Users\ben\SKC22.dwg