
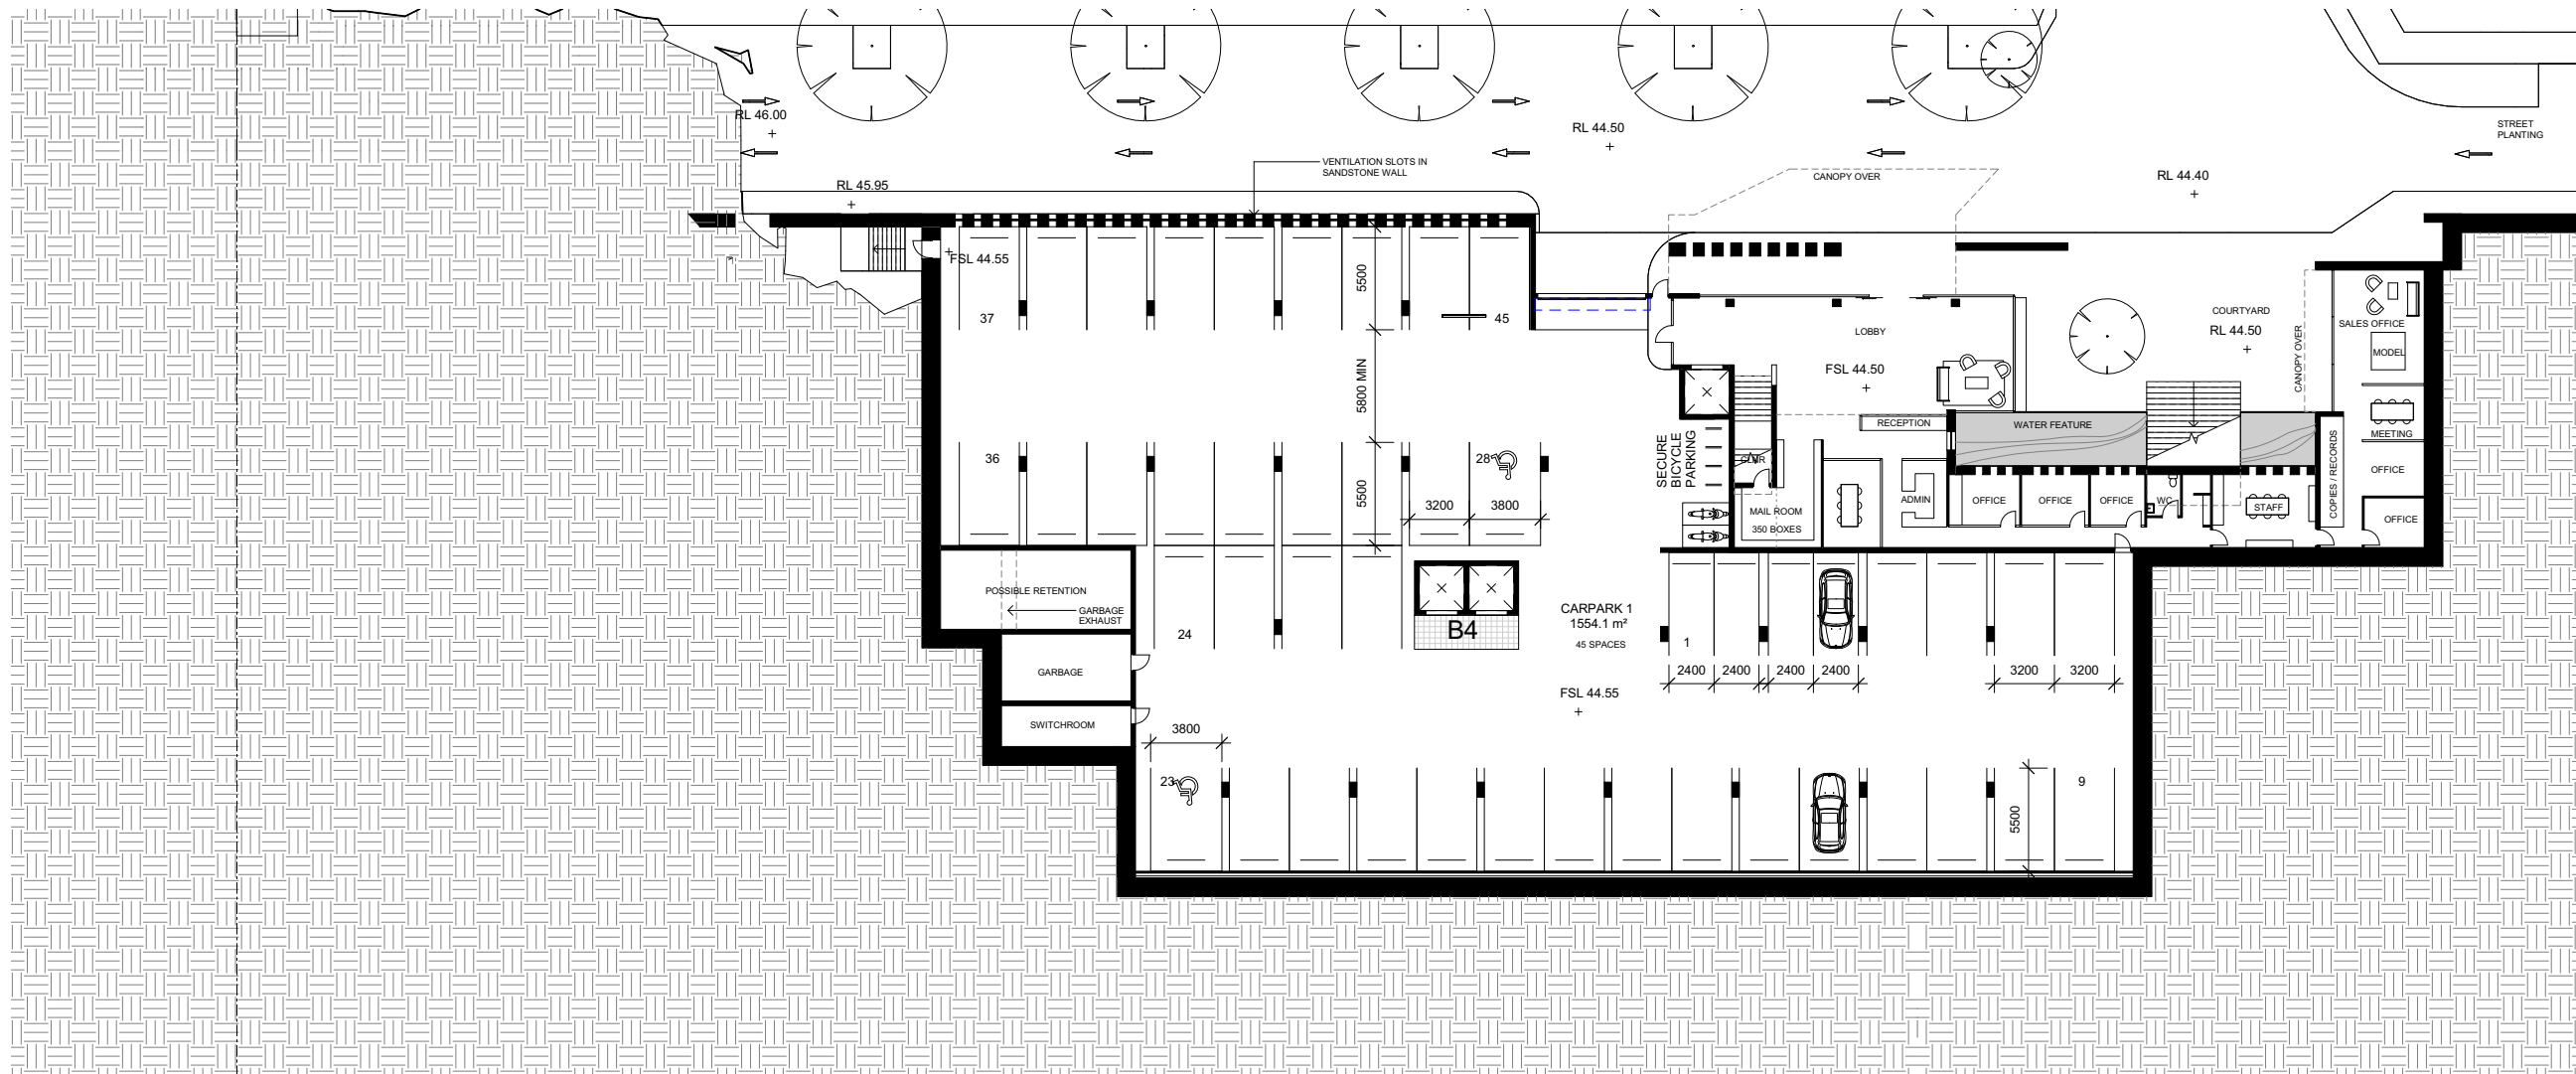


Revisions		Ver	App'd
No.	Date		
A	180912	WORK IN PROGRESS	
B	260912	WORK IN PROGRESS	
C	051012	WORK IN PROGRESS	
D	111012	WORK IN PROGRESS	
E	151012	DRAFT 75W REVIEW	
F	181012	75W ISSUE	

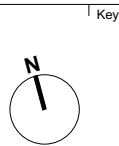

Client
Stockland Development Division

Architect
AJ+C
ALLEN JACK COTTER
79 Myrtle Street Chippendale NSW 2008 AUSTRALIA
ph +61 2 9311 8222 fx +61 2 9311 8200
ABN 53 003 782 250

Project
Cardinal Freeman Village
137 Victoria Street
ASHFIELD
NSW
Proj. No.
12018



Drawing Title
PRECINCT SW_B1

Scale
1 : 200 @A1


Drawing No.
DA2121

Issue
F

NOT FOR CONSTRUCTION

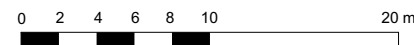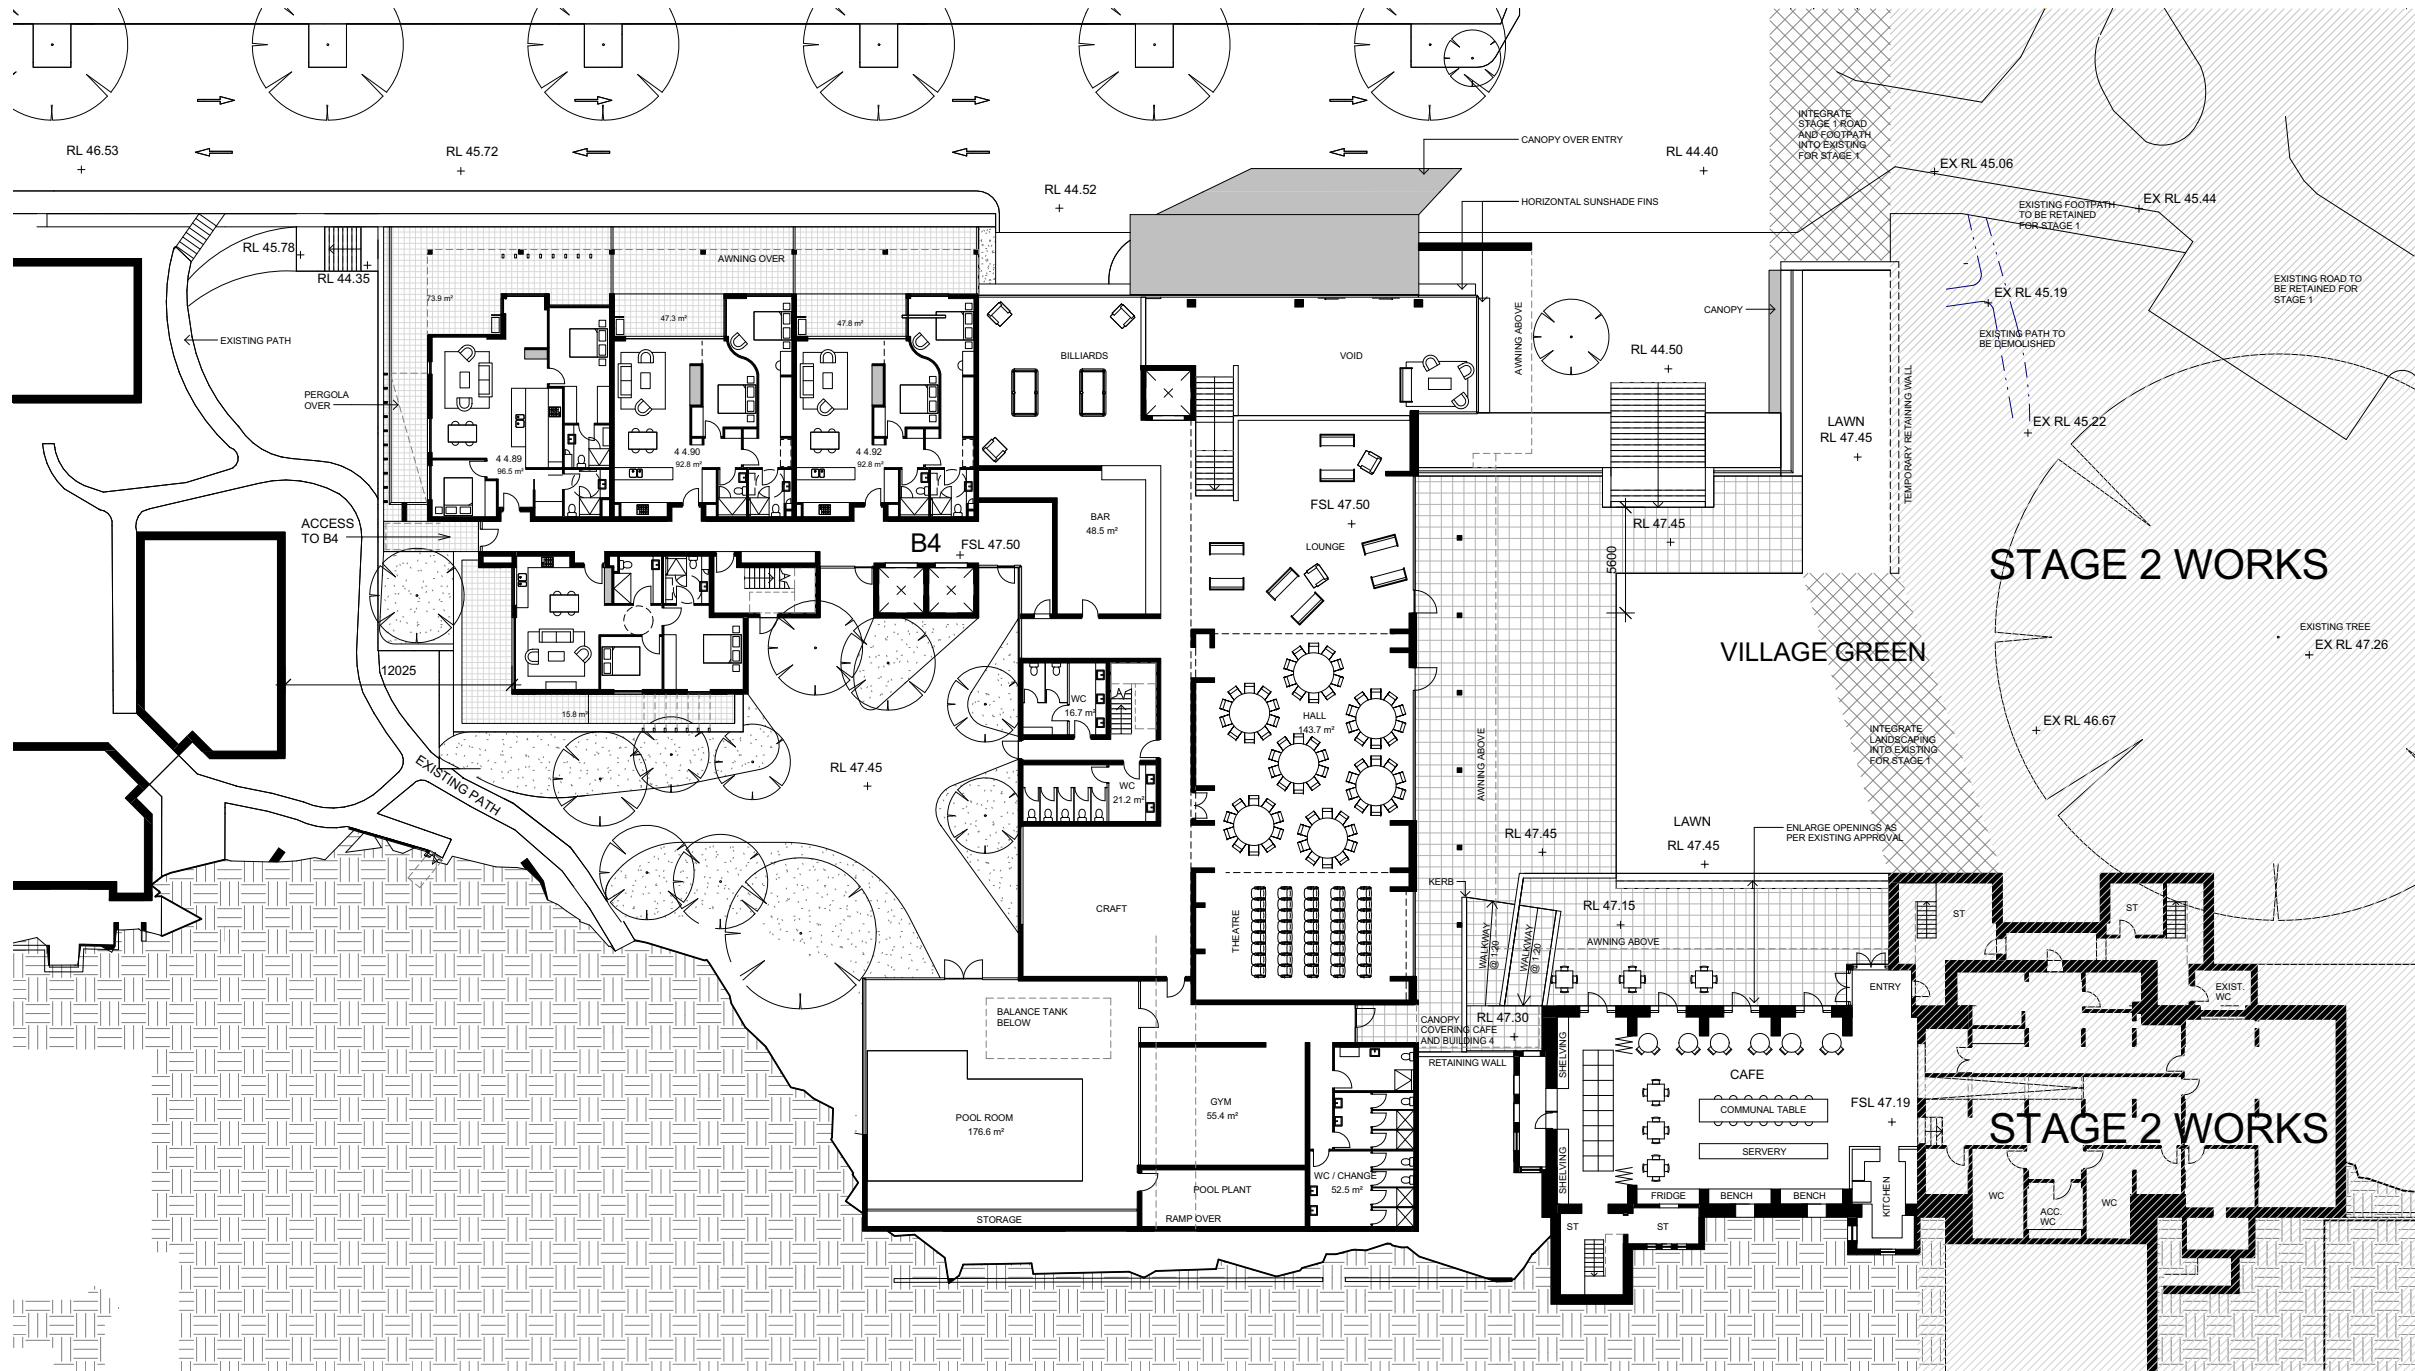

Revisions		Description	Ver	App'd
No.	Date			
A	170912	WORK IN PROGRESS		
B	260912	WORK IN PROGRESS		
C	051012	WORK IN PROGRESS		
D	111012	WORK IN PROGRESS		
E	151012	DRAFT 75W REVIEW		
F	181012	75W ISSUE		

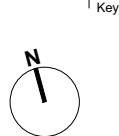

Client
Stockland Development Division

Architect
AJ+C
ALLEN JACK COTTER
79 Myrtle Street Chippendale NSW 2008 AUSTRALIA
p1 +61 2 9311 8222 f1 +61 2 9311 8200
ABN 53 003 782 250

Project
Cardinal Freeman Village
137 Victoria Street
ASHFIELD
NSW
Proj. No.
12018


Drawing Title
PRECINCT SW_GND

Scale
1 : 200 @A1
Drawing No.
DA2122
Issue
F

NOT FOR CONSTRUCTION



Revisions			Ver	App'd
No.	Date	Description		
A	180912	WORK IN PROGRESS		
B	260912	WORK IN PROGRESS		
C	051012	WORK IN PROGRESS		
D	111012	WORK IN PROGRESS		
E	151012	DRAFT 79W REVIEW		
F	181012	79W ISSUE		

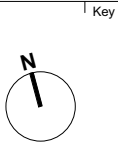

Client
Stockland Development Division

Architect
AJ+C
ALLEN JACK COTTER
79 Myrtle Street Chippendale NSW 2008 AUSTRALIA
p1 +61 2 9311 8222 fx +61 2 9311 8200
ABN 53 003 782 250

Project
Cardinal Freeman Village
137 Victoria Street
ASHFIELD
NSW
Proj. No.
12018

Drawing Title
PRECINCT SW_L1

Scale
1 : 200 @A1

Drawing No.
DA2123


Issue
F

NOT FOR CONSTRUCTION

SITE BOUNDARY



Revisions		Ver	App'd
No.	Date		
A	180912	WORK IN PROGRESS	
B	260912	WORK IN PROGRESS	
C	051012	WORK IN PROGRESS	
D	111012	WORK IN PROGRESS	
E	151012	DRAFT 75W REVIEW	
F	181012	75W ISSUE	

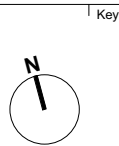

Client
Stockland Development Division

Architect
AJ+C
ALLEN JACK + COTTER
79 Myrtle Street Chippendale NSW 2008 AUSTRALIA
ph +61 2 9311 8222 fx +61 2 9311 8200
ABN 53 003 782 250

Project
Cardinal Freeman Village
137 Victoria Street
ASHFIELD
NSW
Proj. No.
12018

Drawing Title
PRECINCT SW_L2




Scale
1 : 200 @A1

Drawing No.
DA2124


Issue
F

NOT FOR CONSTRUCTION

SITE BOUNDARY

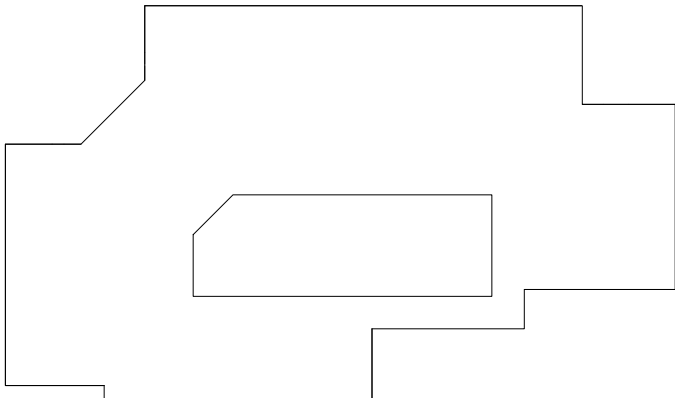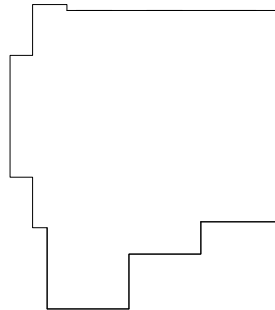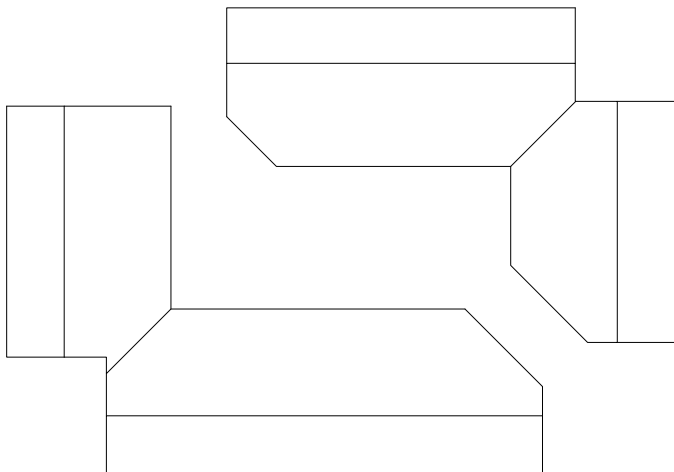

Revisions	No.	Date	Description	Ver	App'd
A	180912		WORK IN PROGRESS		
B	260912		WORK IN PROGRESS		
C	051012		WORK IN PROGRESS		
D	111012		WORK IN PROGRESS		
E	151012		DRAFT 75W REVIEW		
F	181012		75W ISSUE		

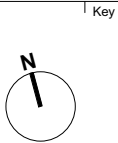

Client
Stockland Development Division

Architect
AJ+C
ALLEN JACK COTTER
79 Myrtle Street Chippendale NSW 2008 AUSTRALIA
pl +61 2 9311 8222 fx +61 2 9311 8200
ABN 53 003 782 250

Project
Cardinal Freeman Village
137 Victoria Street
ASHFIELD
NSW
Proj. No.
12018



Drawing Title
PRECINCT SW_L3

Scale
1 : 200 @A1


Drawing No.
DA2125

Issue
F


NOT FOR CONSTRUCTION

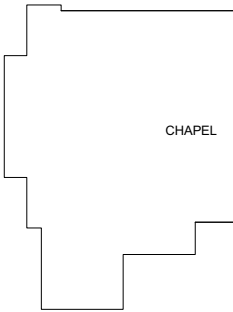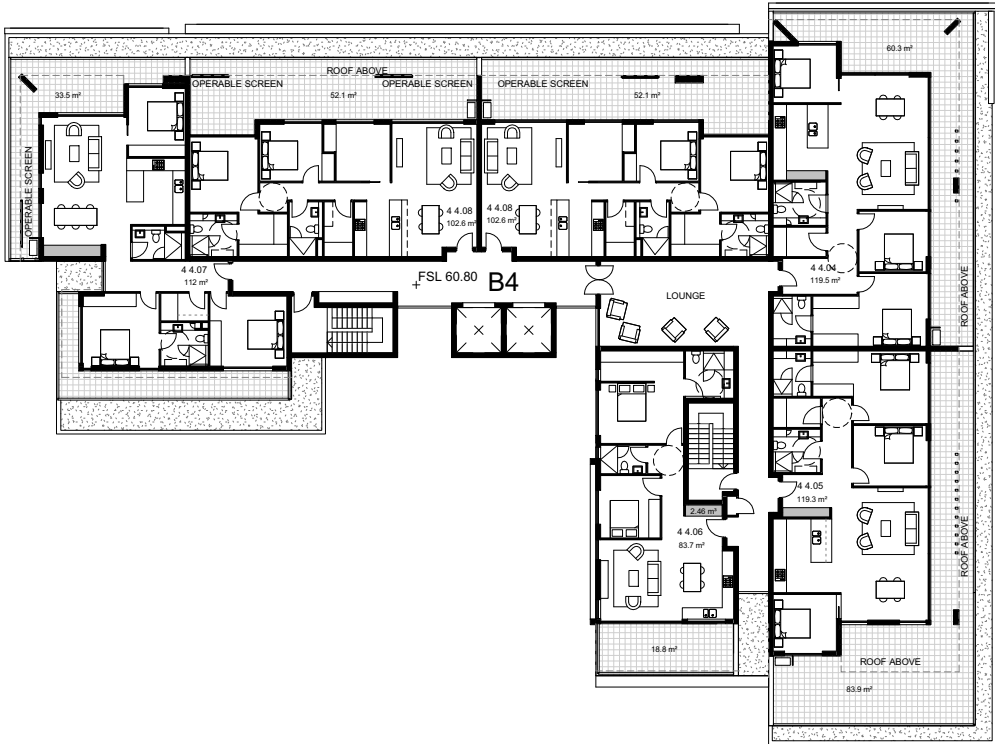


CHAPEL

 	Revisions		Key	Client	Architect	Project	Drawing Title	Scale	Drawing No.	Issue			
	No.	Date									Description	Ver	App'd
	A	26/09/12									WORK IN PROGRESS		
	B	05/10/12									WORK IN PROGRESS		
	C	11/10/12									WORK IN PROGRESS		
	D	15/10/12									DRAFT 75W REVIEW		
E	18/10/12	75W ISSUE											
				Stockland Development Division				Cardinal Freeman Village		PRECINCT_SW_L4			
						137 Victoria Street ASHFIELD NSW		1 : 200 @A1		DA2126			
						Proj. No. 12018							
						79 Myrtle Street Chippendale NSW 2008 AUSTRALIA ph +61 2 9311 8222 fx +61 2 9311 8200 ABN 53 003 782 250							
										NOT FOR CONSTRUCTION			

SITE BOUNDARY

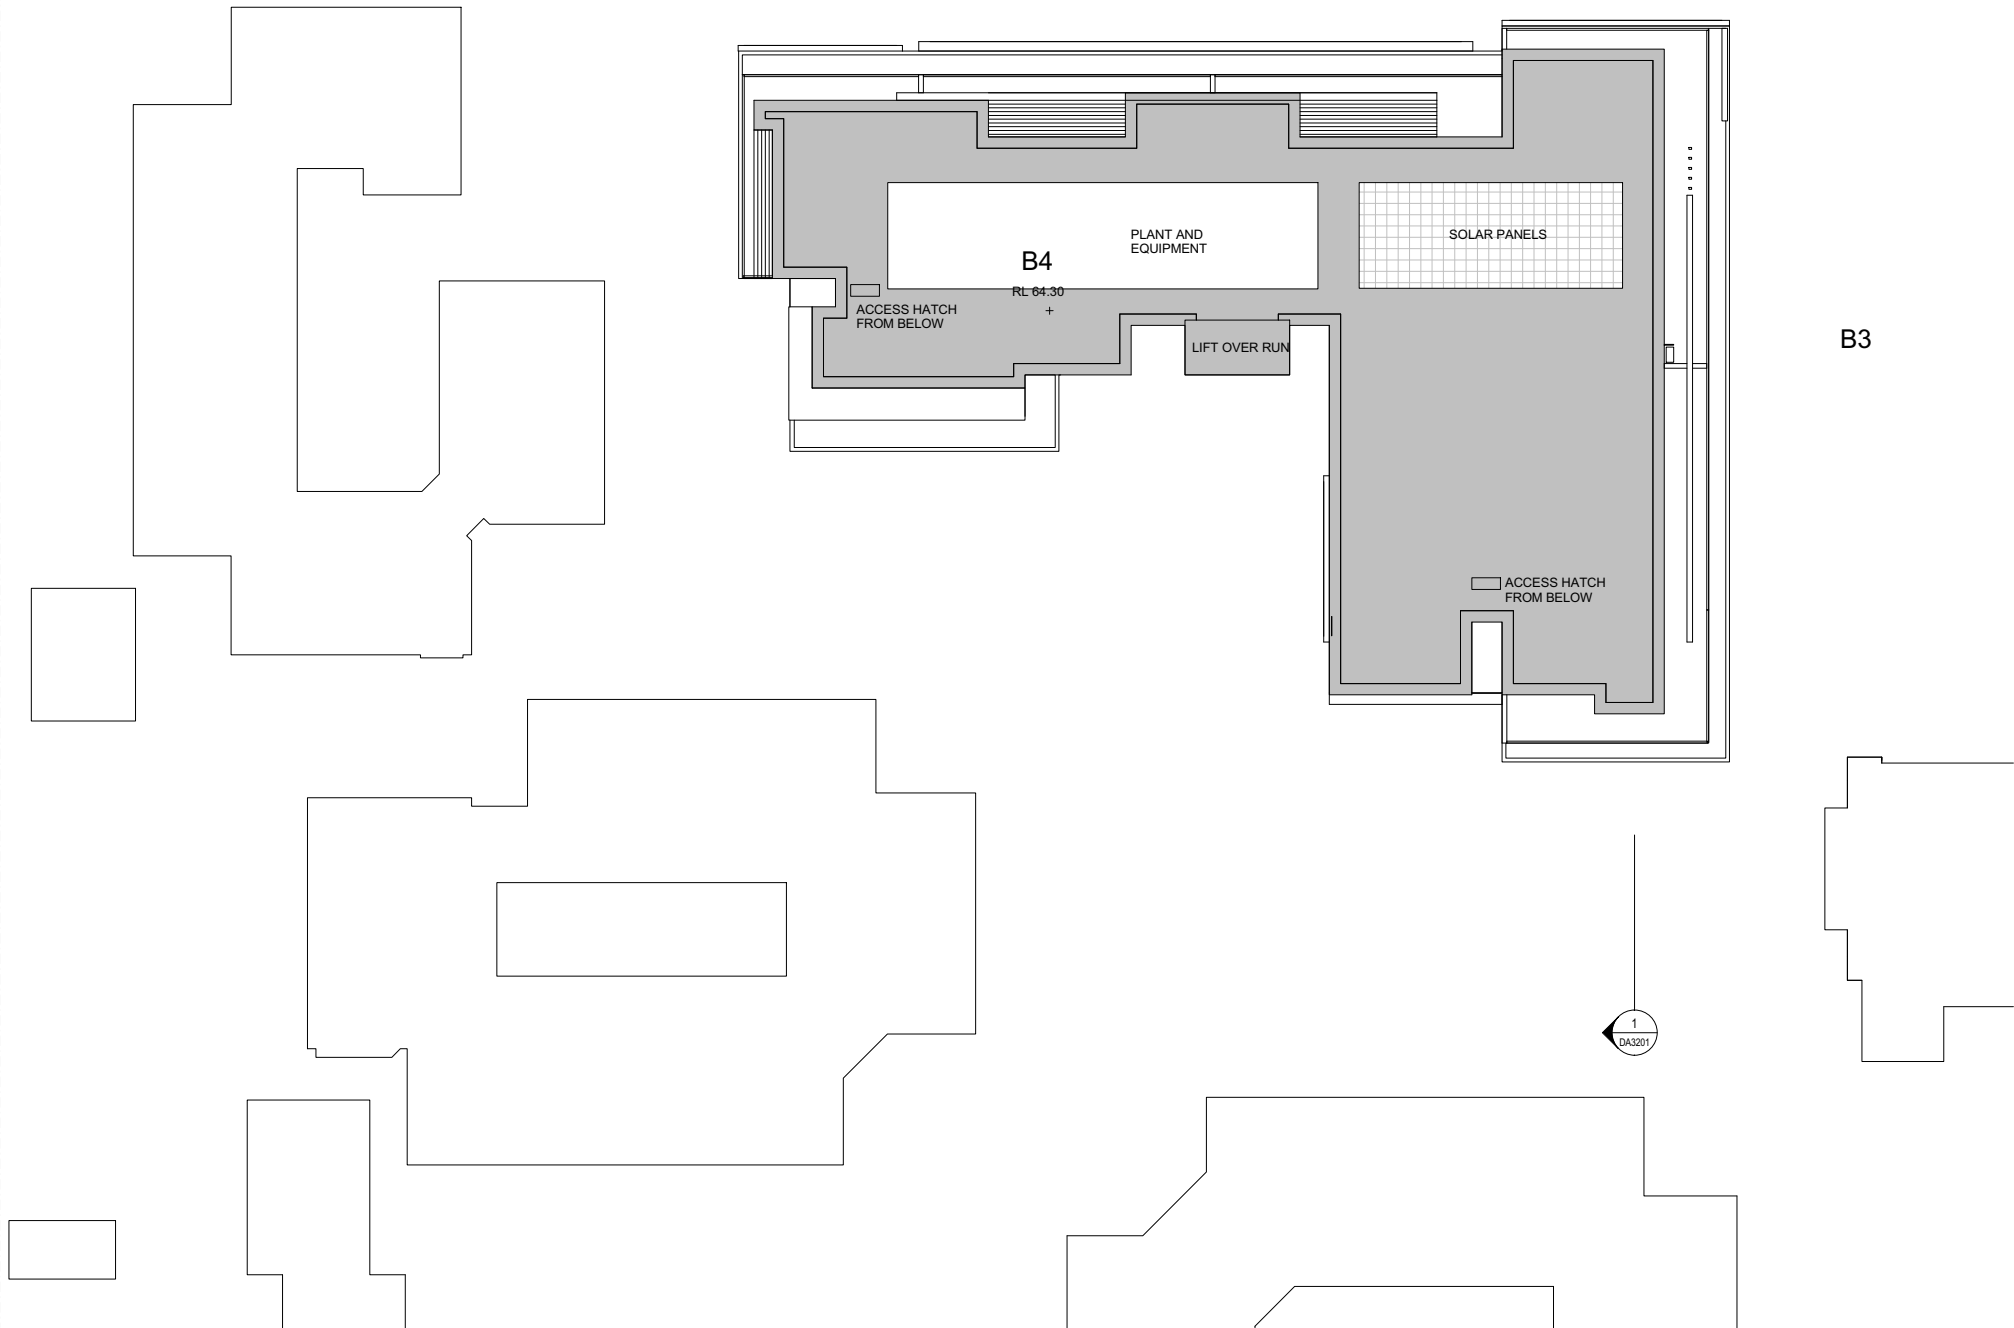

Revisions		Ver	App'd
No.	Date		
A	051012	WORK IN PROGRESS	
B	111012	WORK IN PROGRESS	
C	151012	DRAFT TSW REVIEW	
D	181012	TSW ISSUE	

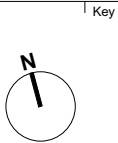

Key

Client
Stockland Development Division

Architect

AJ+C
ALLEN JACK + COTTER

79 Myrtle Street Chippendale NSW 2008 AUSTRALIA
ph +61 2 9311 8222 fx +61 2 9311 8200
ABN 53 003 782 250

Project
Cardinal Freeman Village
137 Victoria Street
ASHFIELD
NSW
Proj. No.
12018

Drawing Title
PRECINCT SW_L5

Scale	Drawing No.	Issue
1 : 200 @A1	DA2127	D

NOT FOR CONSTRUCTION