



1 SECTION 1
1 : 200

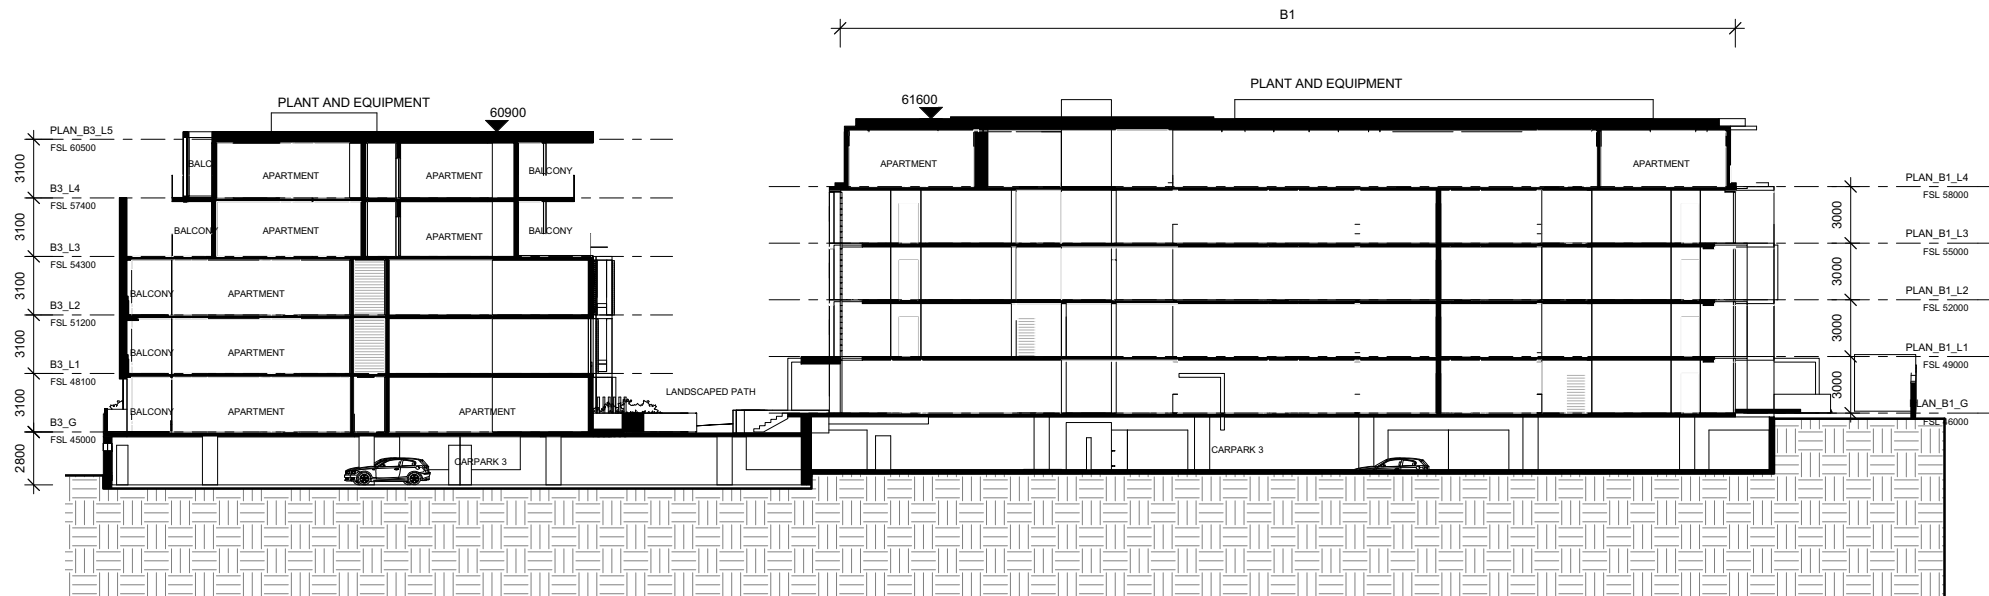

2 SECTION 2
1 : 200

Revisions	No.	Date	Description	Ver	App'd
A	051012		WORK IN PROGRESS		
B	111012		WORK IN PROGRESS		
C	151012		DRAFT TSW REVIEW		
D	181012		TSW ISSUE		

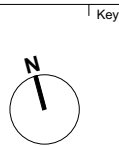

Client
Stockland Development Division


Architect
AJ+C
ALLEN JACK + COTTER
79 Myrtle Street Chippendale NSW 2008 AUSTRALIA
ph +61 2 9311 8222 fx +61 2 9311 8200
ABN 53 003 782 250

Project
Cardinal Freeman Village
137 Victoria Street
ASHFIELD
NSW
Proj. No.
12018

Drawing Title
SITE SECTIONS


Scale
1 : 200 @A1
Drawing No.
DA3201
Issue
D

NOT FOR CONSTRUCTION

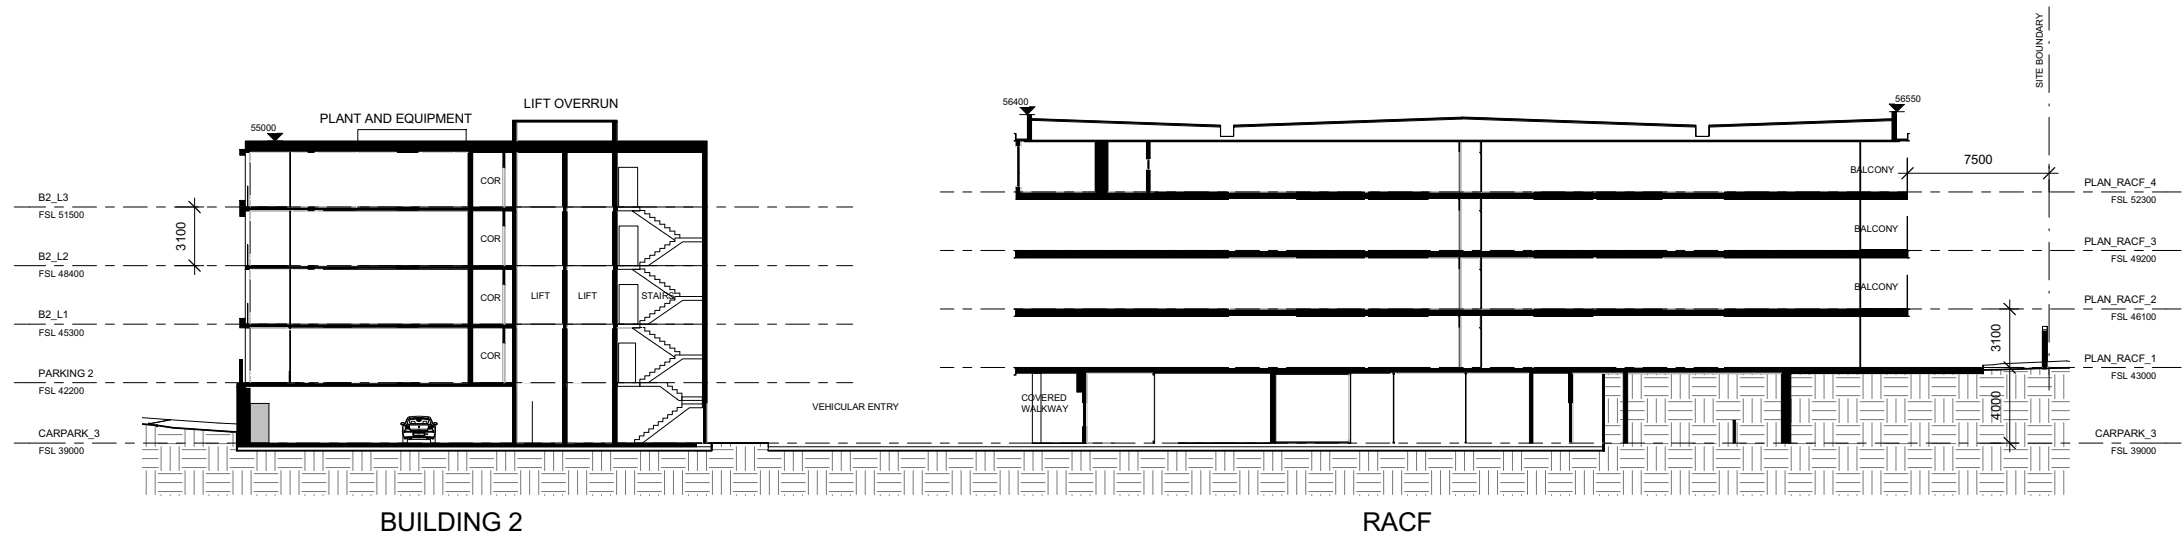

1 SECTION 3 1 : 200

Revisions		Description	Ver	App'd
No.	Date			
A	051012	WORK IN PROGRESS		
B	111012	WORK IN PROGRESS		
C	151012	DRAFT TSW REVIEW		
D	181012	TSW ISSUE		

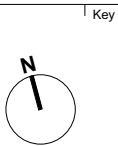

Client
Stockland Development Division

Architect
AJ+C
ALLEN JACK COTTER
79 Myrtle Street Chippendale NSW 2008 AUSTRALIA
ph +61 2 9311 8222 fx +61 2 9311 8200
ABN 53 003 782 250

Project
Cardinal Freeman Village
137 Victoria Street
ASHFIELD
NSW
Proj. No.
12018

Drawing Title
SITE SECTIONS

Scale
1 : 200 @A1

Drawing No.
DA3202

Issue
D

NOT FOR CONSTRUCTION