




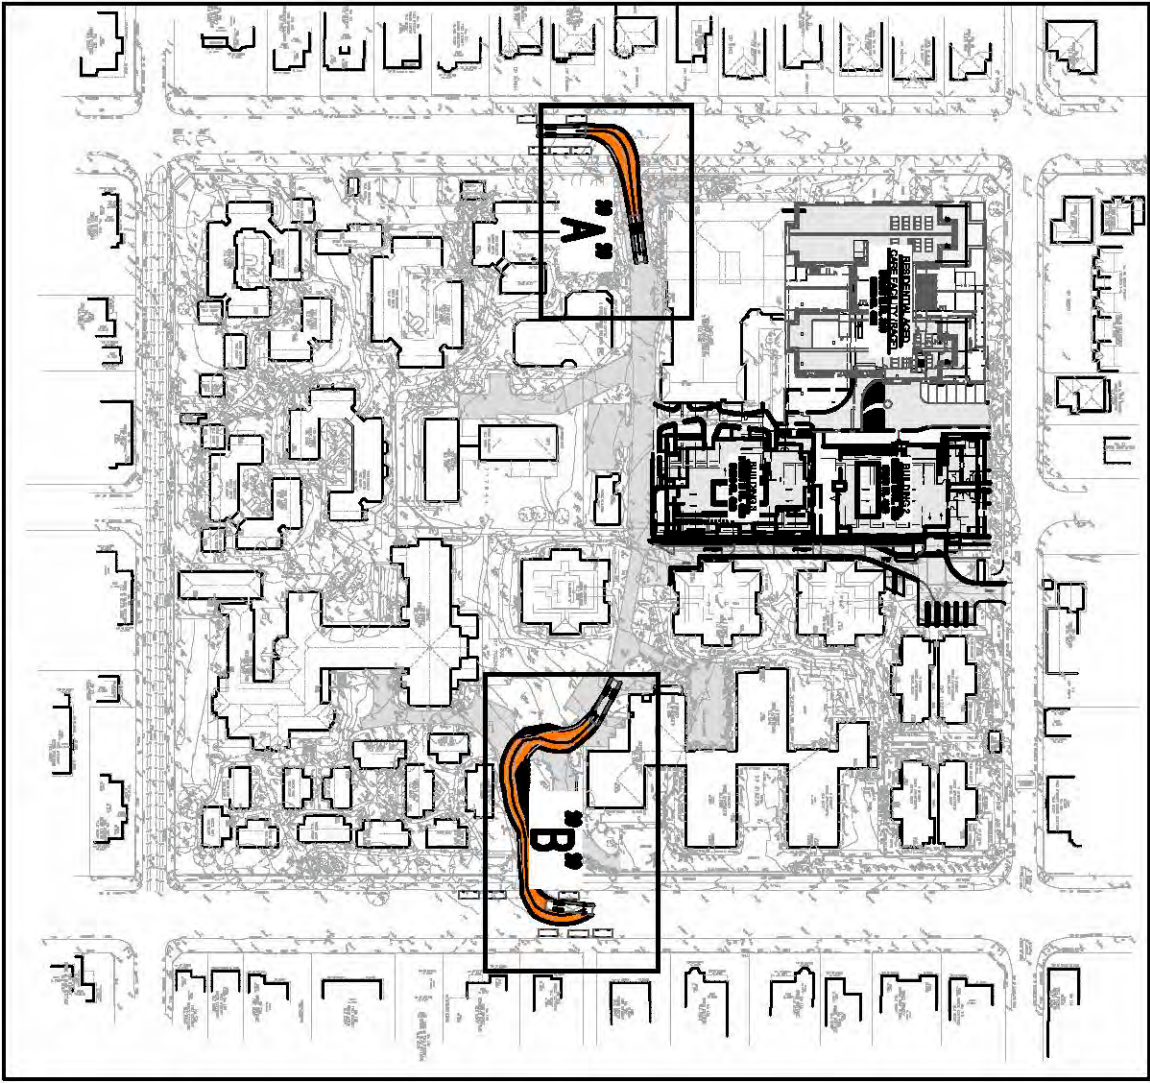



KEY PLAN
SCALE 1:2000

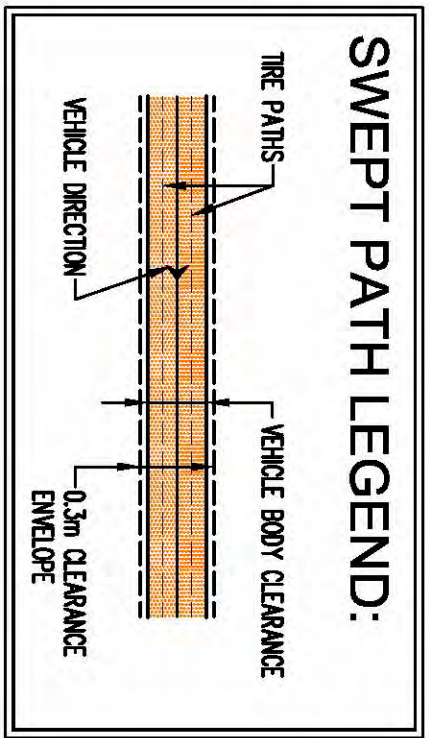

"A" SWEPT PATH DIAGRAM - RIGHT FROM QUEEN STREET
SCALE 1:200

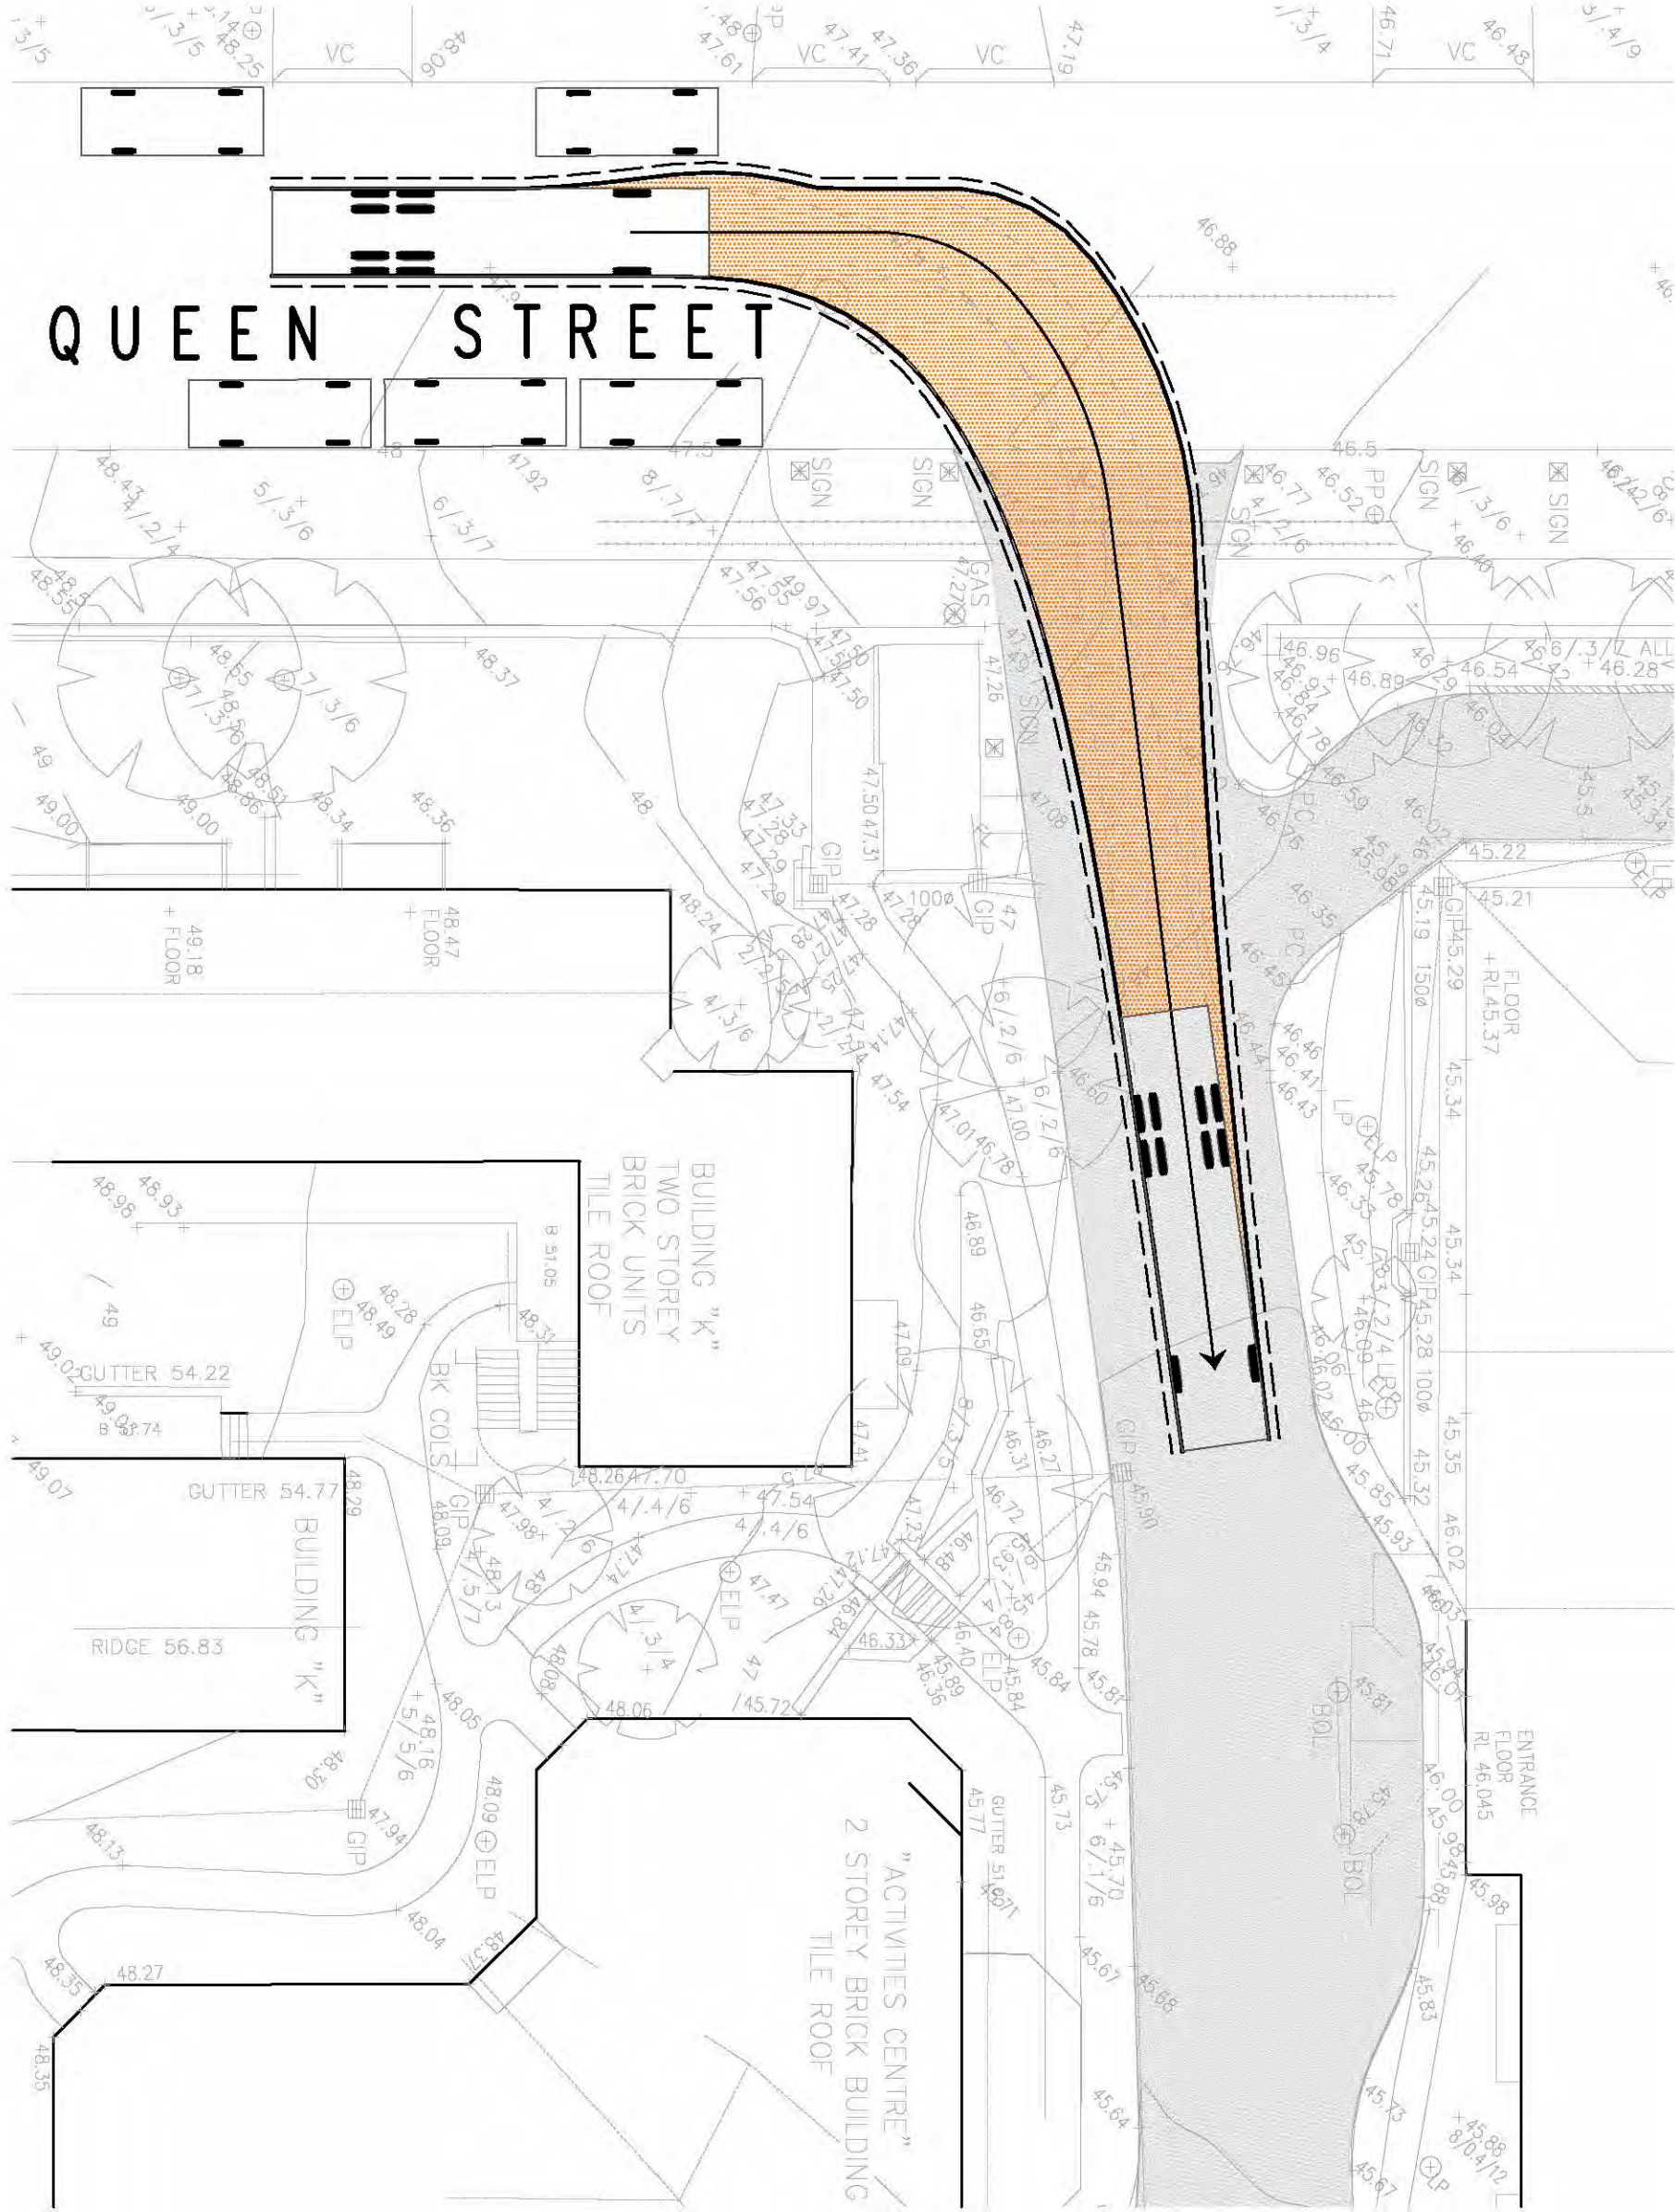

"B" SWEPT PATH DIAGRAM - LEFT INTO VICTORIA STREET
SCALE 1:200

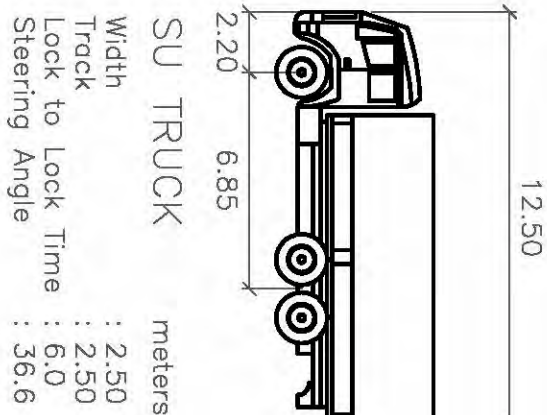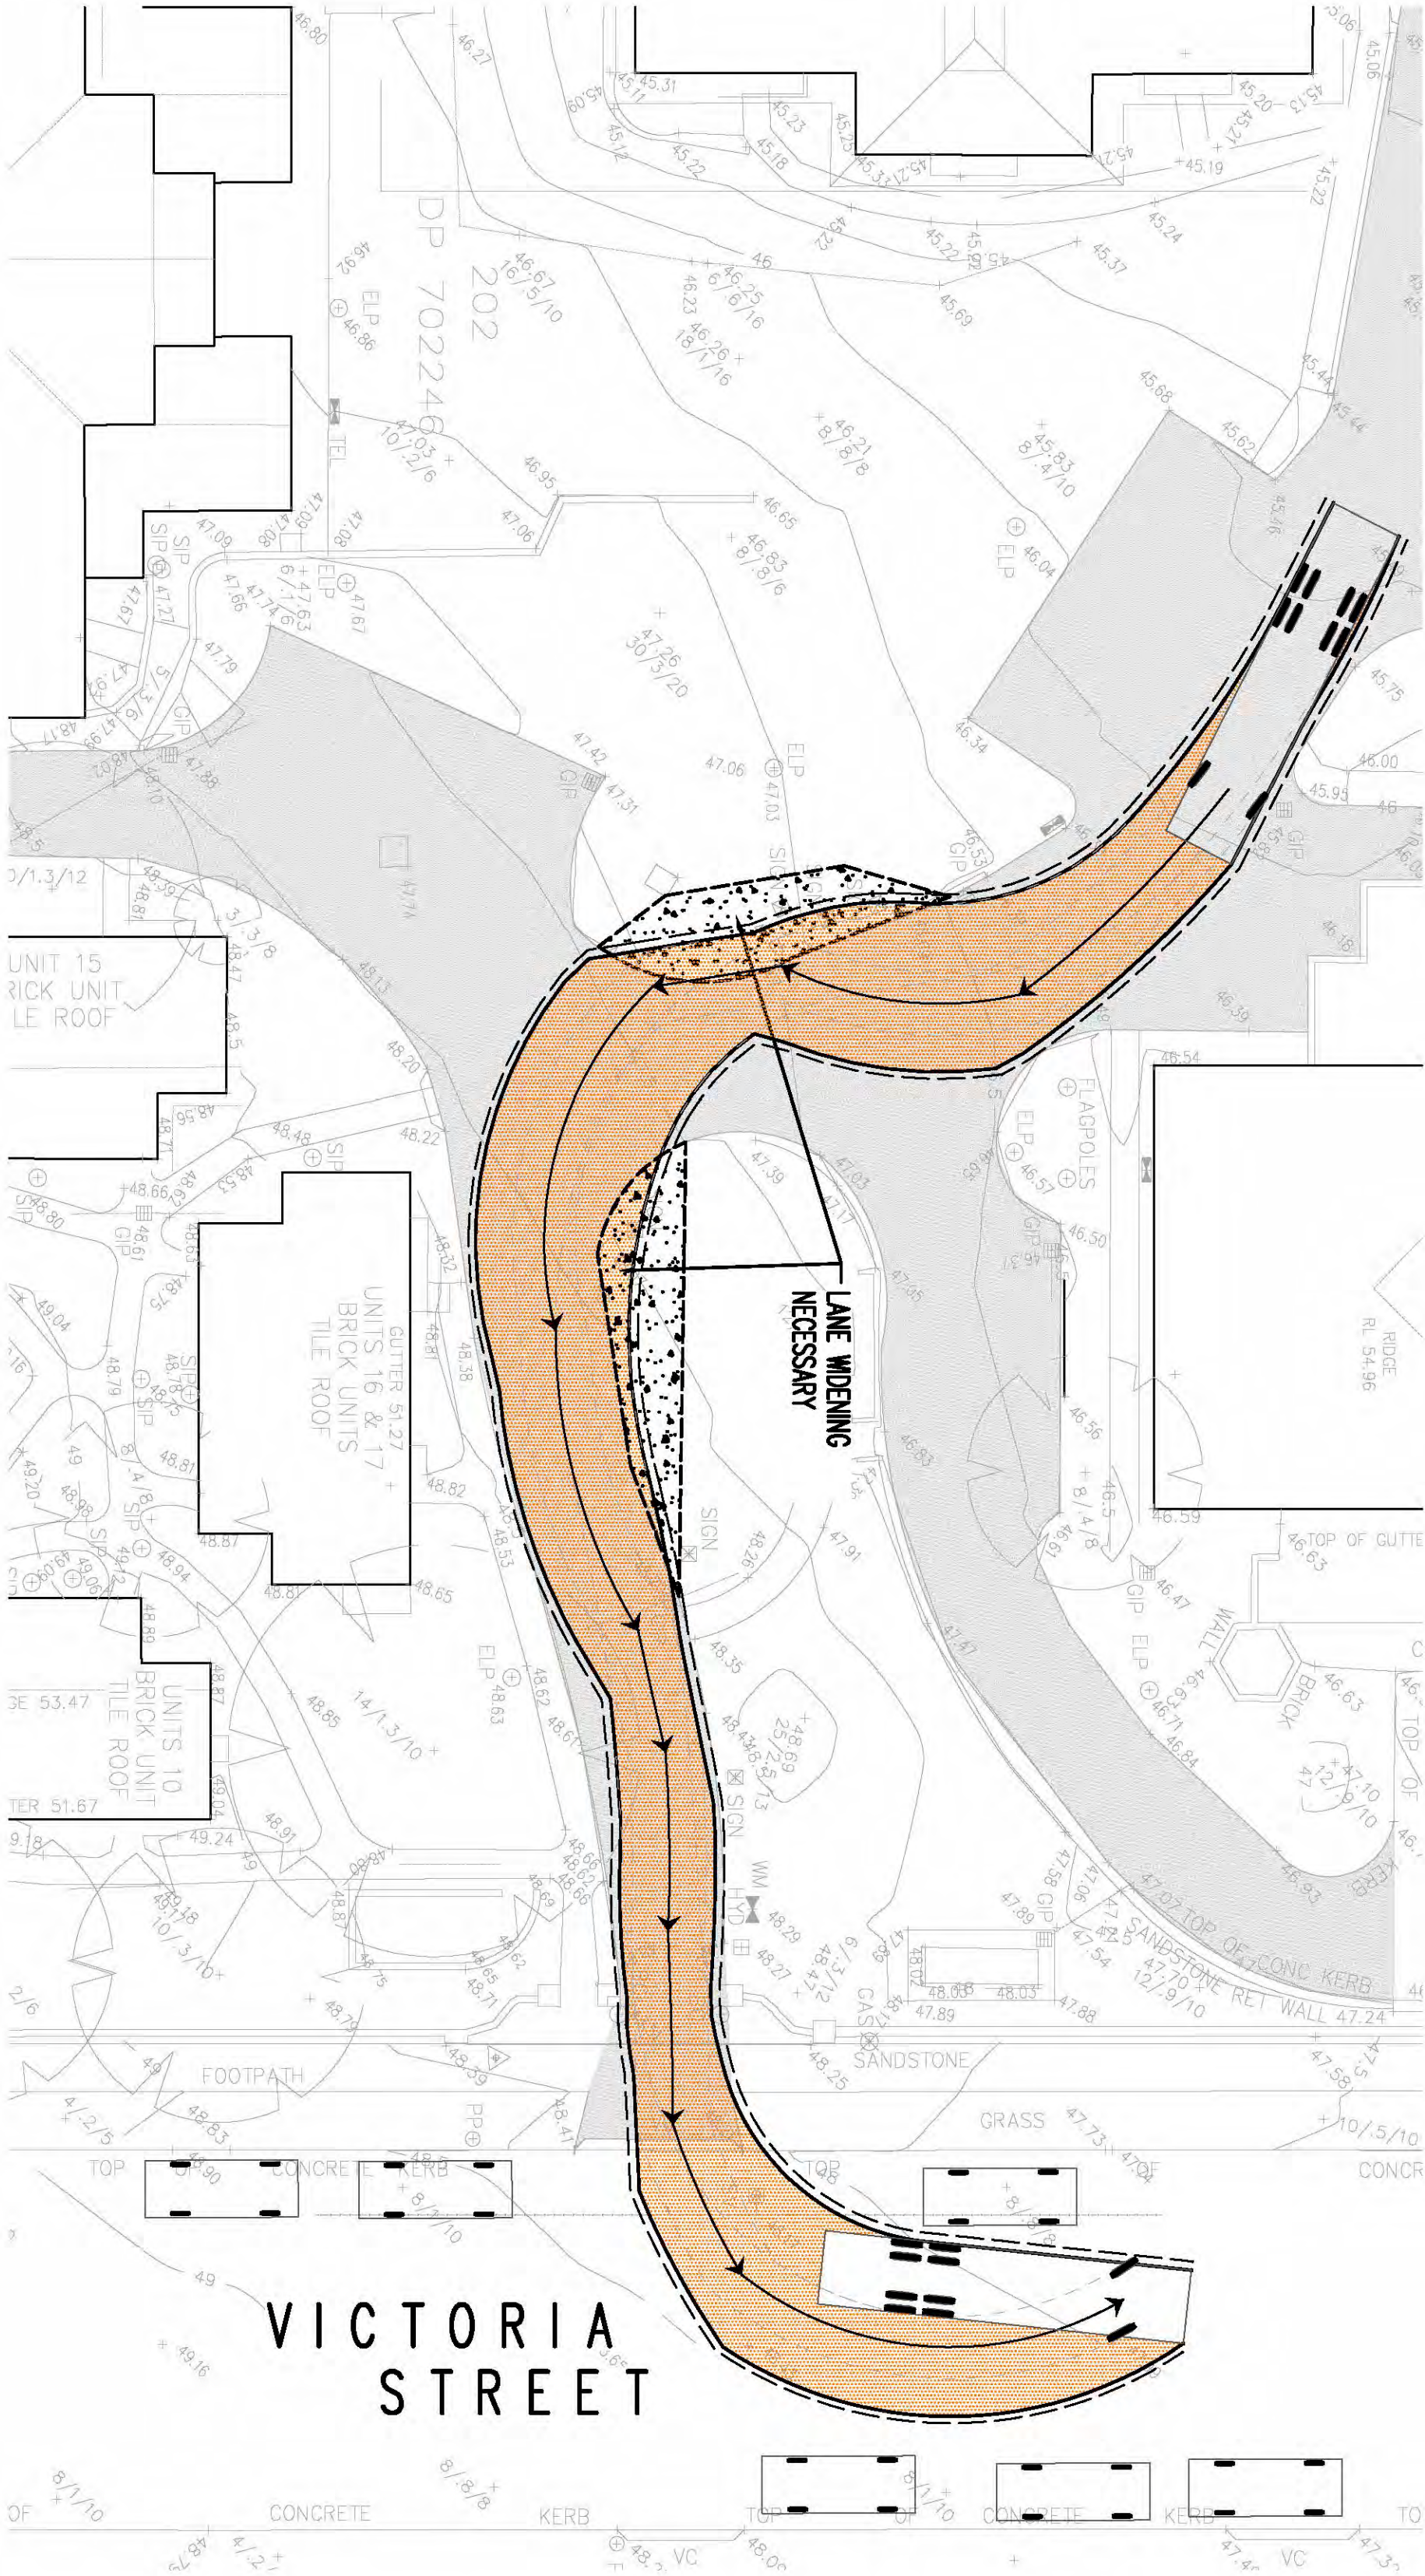

Project
Cardinal Freeman
Village, Ashfield

Street Subject
SWEPT PATH DIAGRAMS (HRV)
DURING CONSTRUCTION OF
RACF & BUILDINGS 2 & 3


Architect
ALLEN JACK + COTTIER
79 MARBLE STREET, CHIPPENDALE NSW 2008
8311 6222

TaylorThomsonWhitting
Consulting Engineers
46 Church Street, 8th Floor, NSW 2005
T: +61 2 9439 7288 F: +61 2 9439 3146 twh@ttw.com.au
Taylor Thomson Whitting (NSW) Pty Ltd, A/CN 113 579 377

Scale : A1
AS SHOWN
RP
Drawn
Authorised


PRELIMINARY

Job No
101226
Drawing No
SKC04
Revision
P4

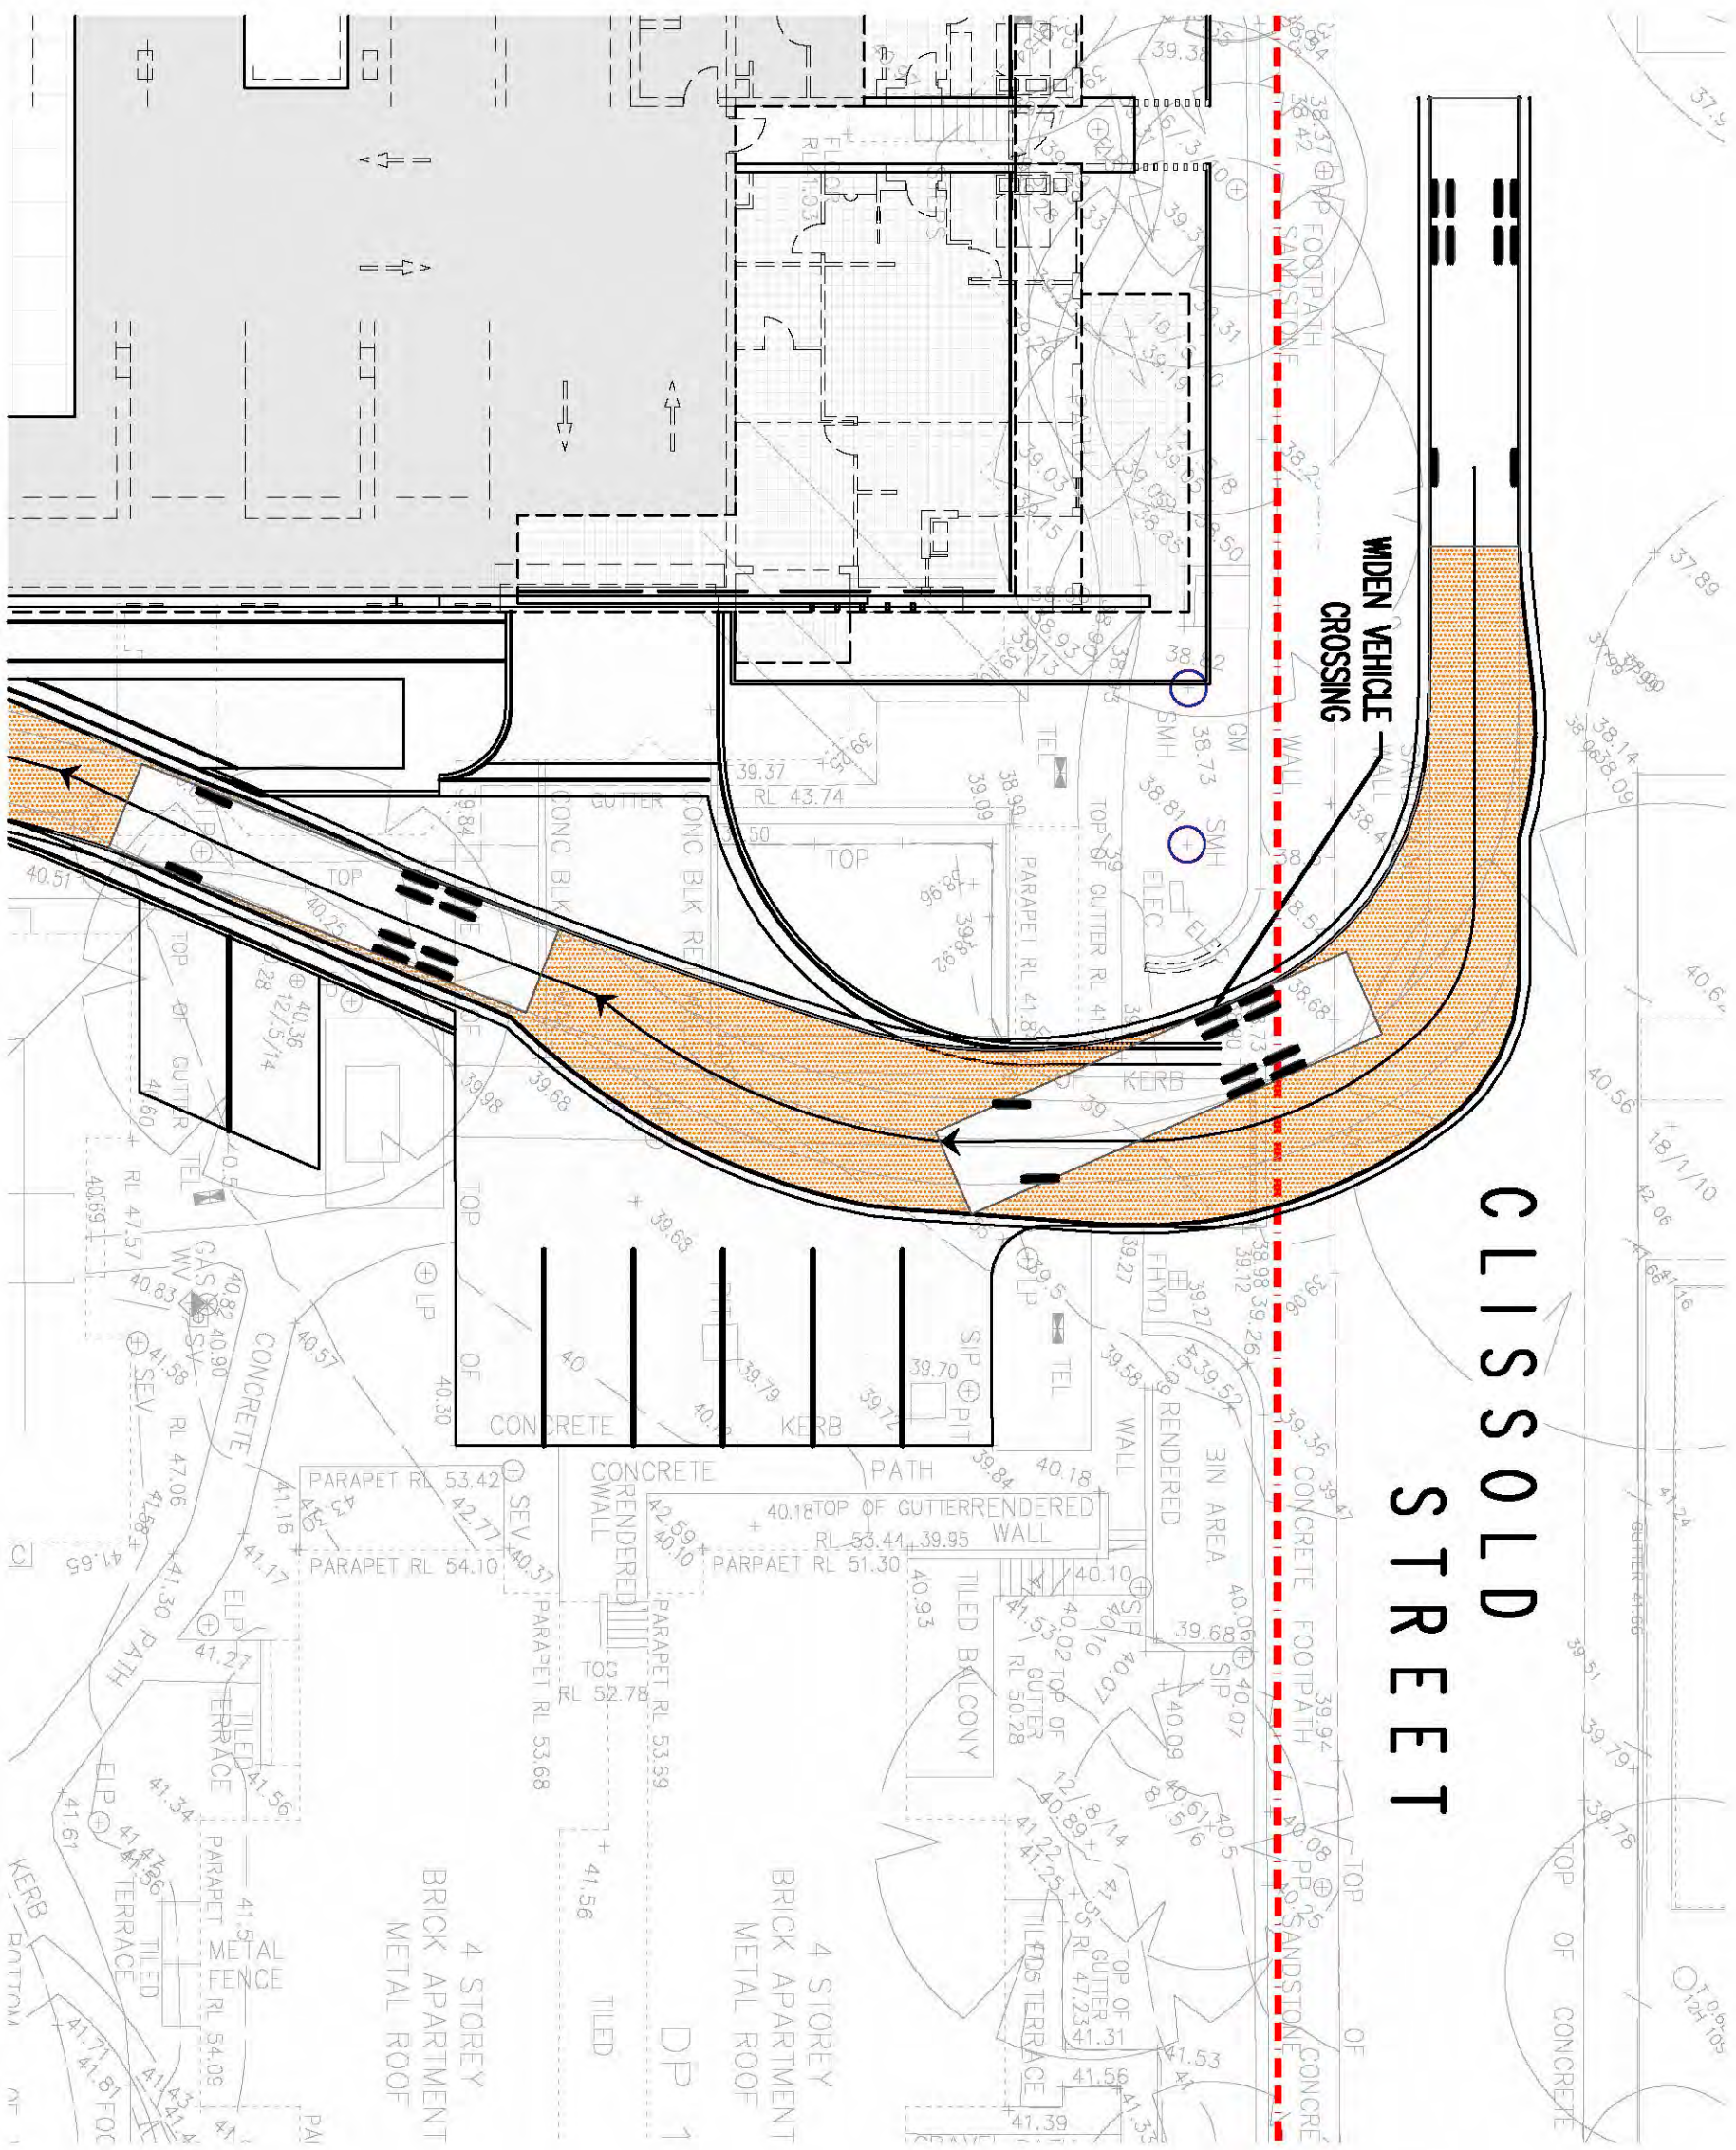




"A" SWEEP PATH DIAGRAM - RIGHT OUT OF CLISSOLD STREET

SCALE 1:200

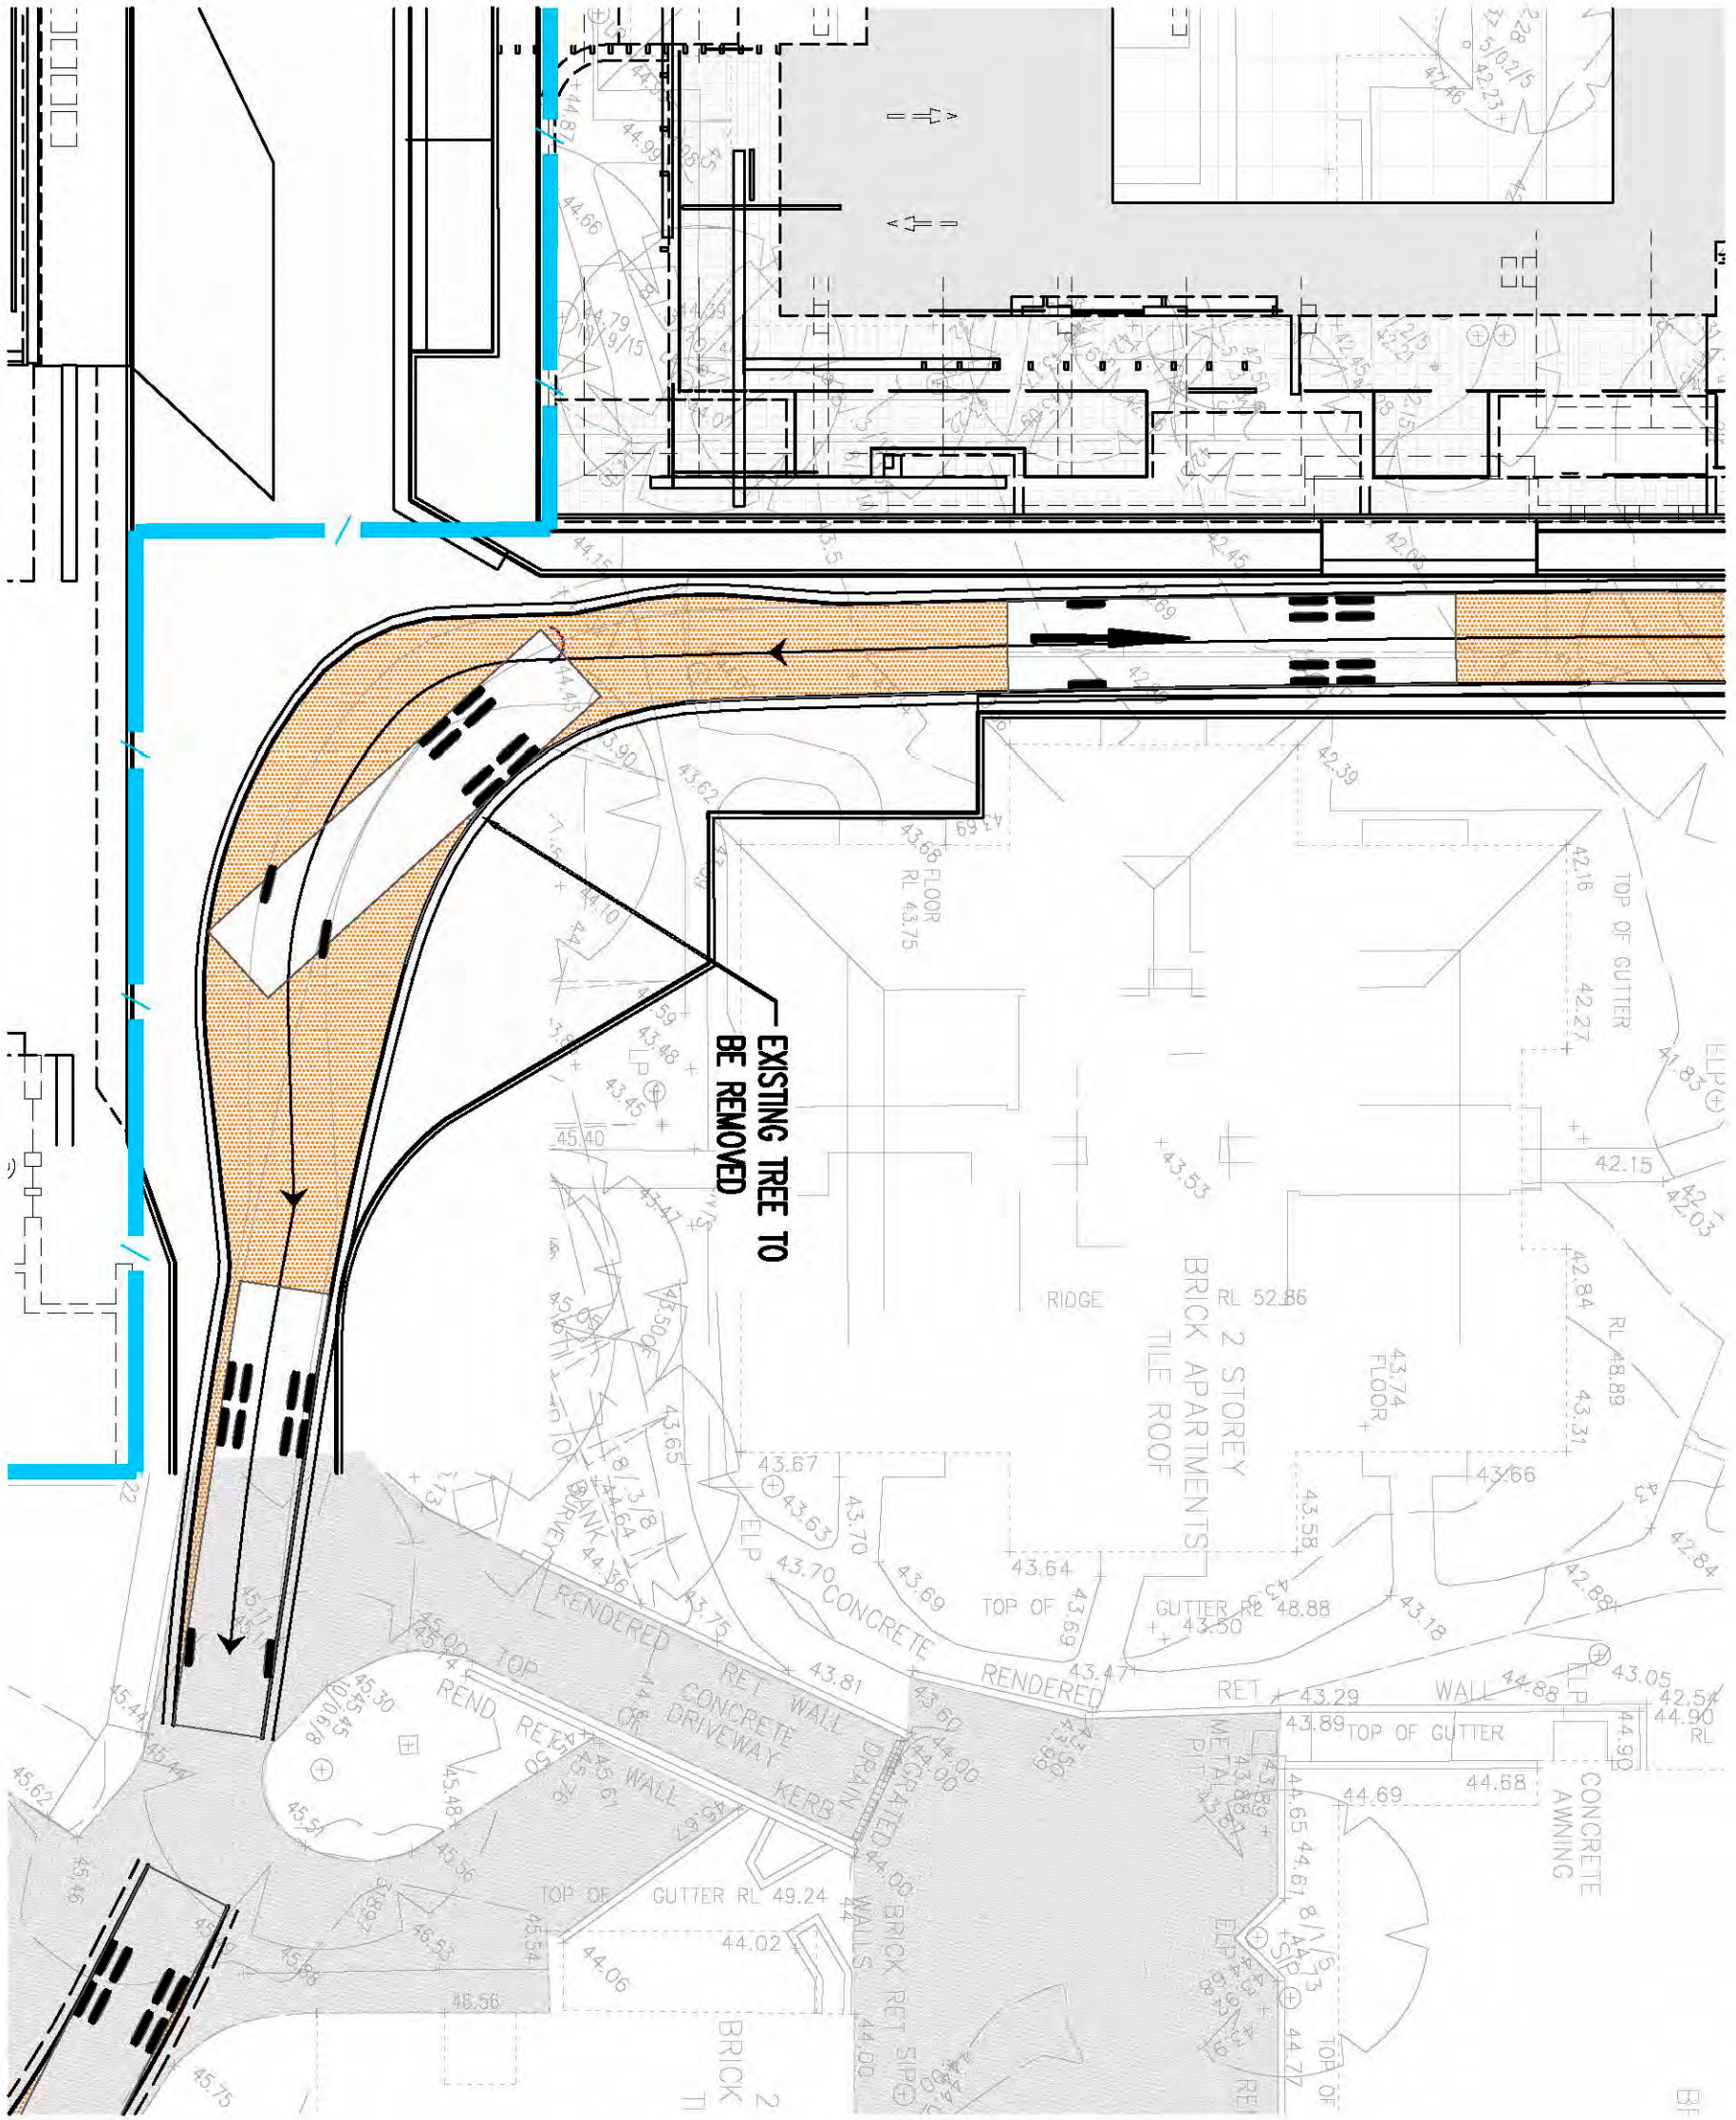

"B" SWEEP PATH DIAGRAM - LEFT TURN AT INTERNAL INTERSECTION

SCALE 1:200

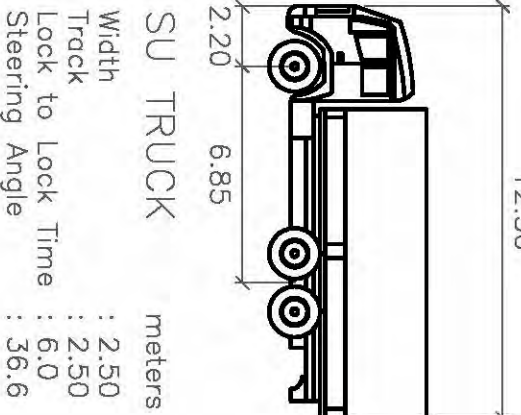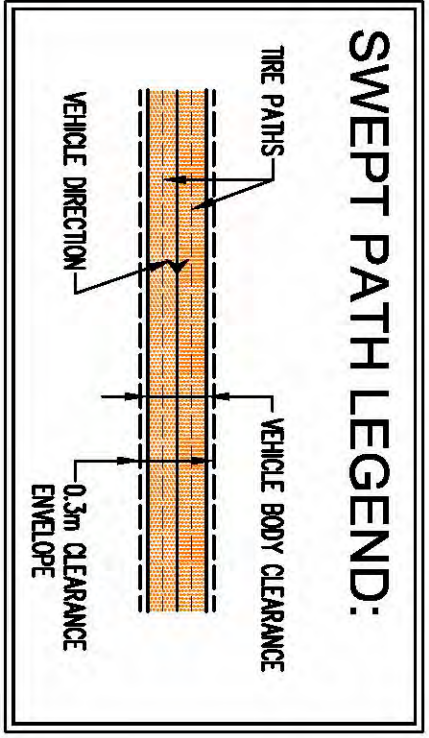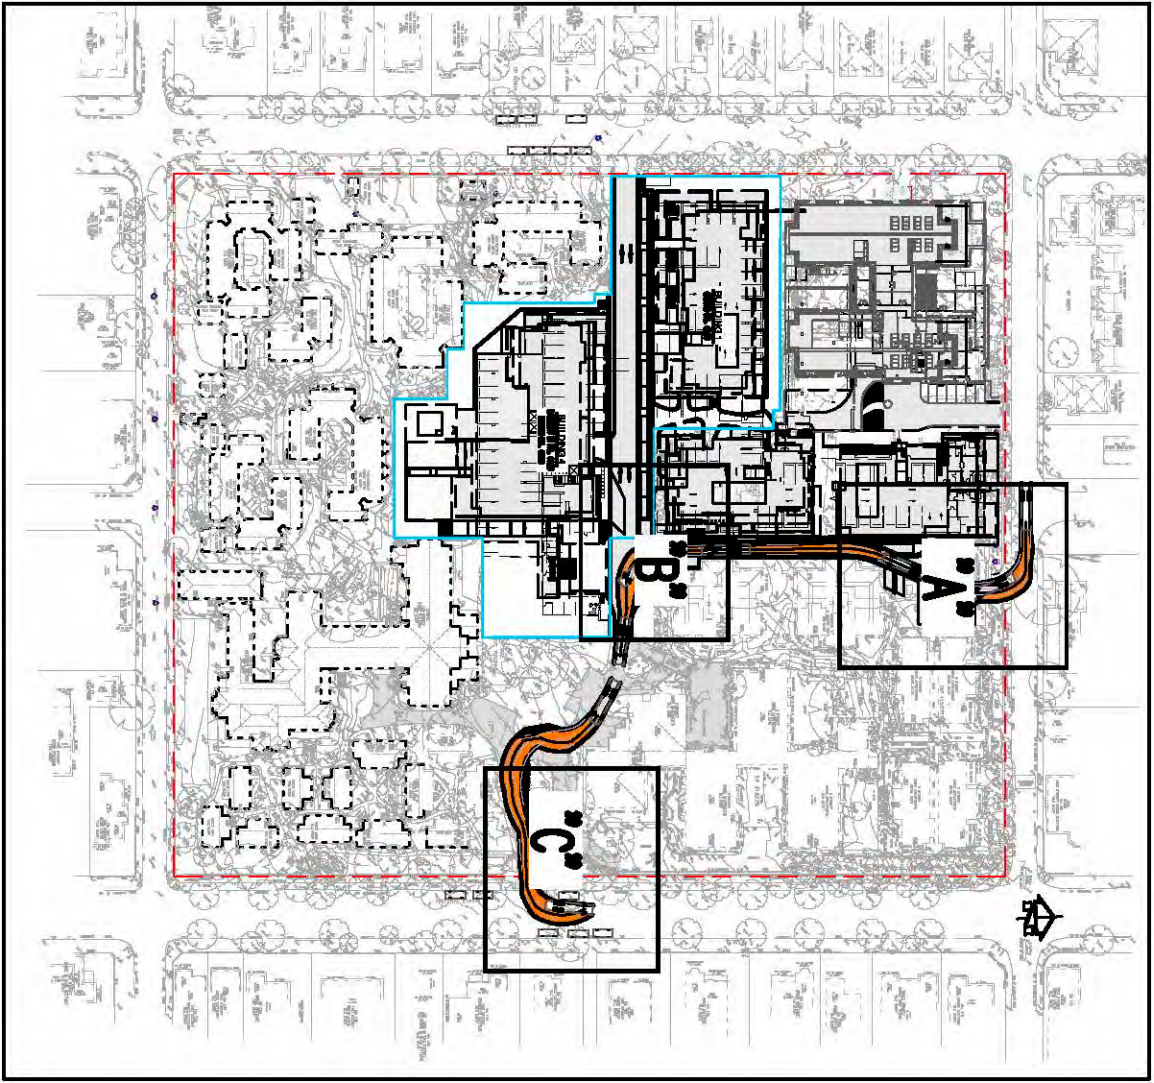

Project			
Rev	Description	Eng	Draft Date
P3	PRELIMINARY	DH	RP 18.10.12
P2	PRELIMINARY	DH	RP 18.10.12
P1	PRELIMINARY	DH	PK 12.10.12
Project			
CARDINAL FREEMAN VILLAGE, ASHFIELD			

Street Subject
SWEEP PATH DIAGRAMS (HRV) DURING CONSTRUCTION OF BLDGS 1, 4 AND VILLAGE GREEN

Architect
ALLEN JACK + COTTIER
70 MYRTLE STREET, CHIPPENDALE NSW 2008
8311 6222

Engineering
TaylorThomsonWhitting
46 Chippingwood Street, St Leonards NSW 2055
T: +61 2 9439 7288 F: +61 2 9439 5146 twh@tthw.com.au
Taylor Thomson Whitting (NSW) Pty Ltd A/CN 113 579 377



Scale: A1
AS SHOWN PK Drawn Authorised


Job No
101226 SKC05 P3
Drawing No
Revision

PRELIMINARY


"C" SWEEP PATH DIAGRAM - LEFT ON TO VICTORIA STREET

SCALE 1:200

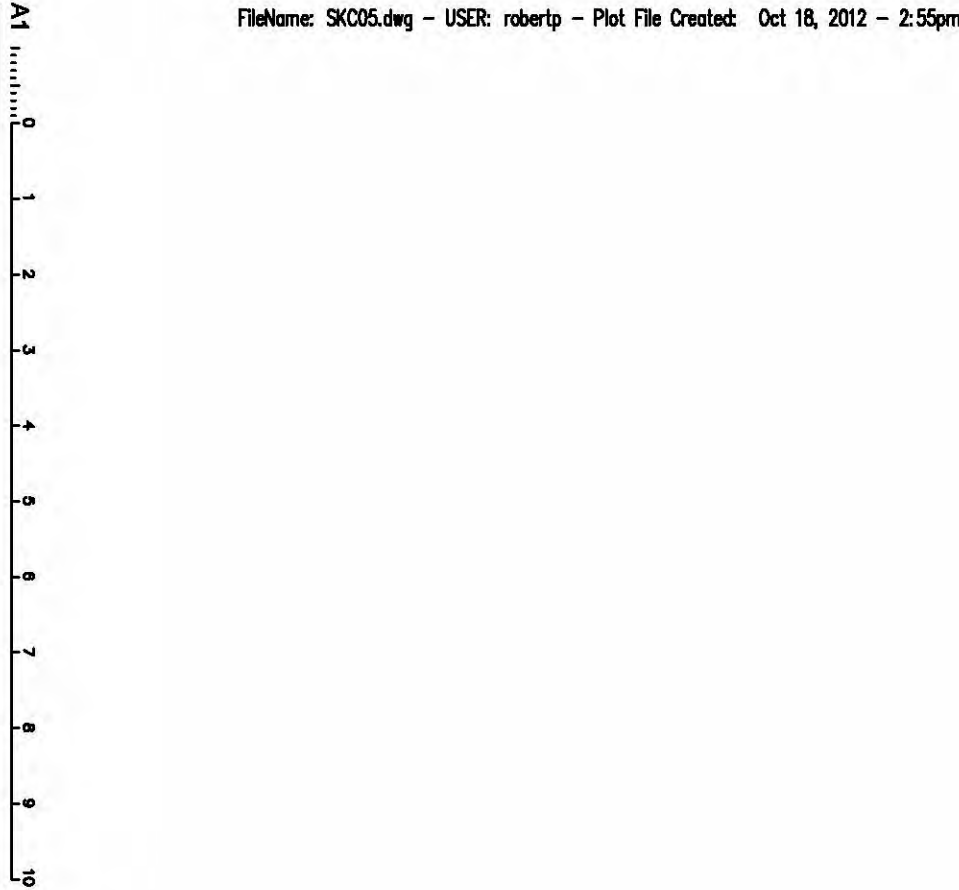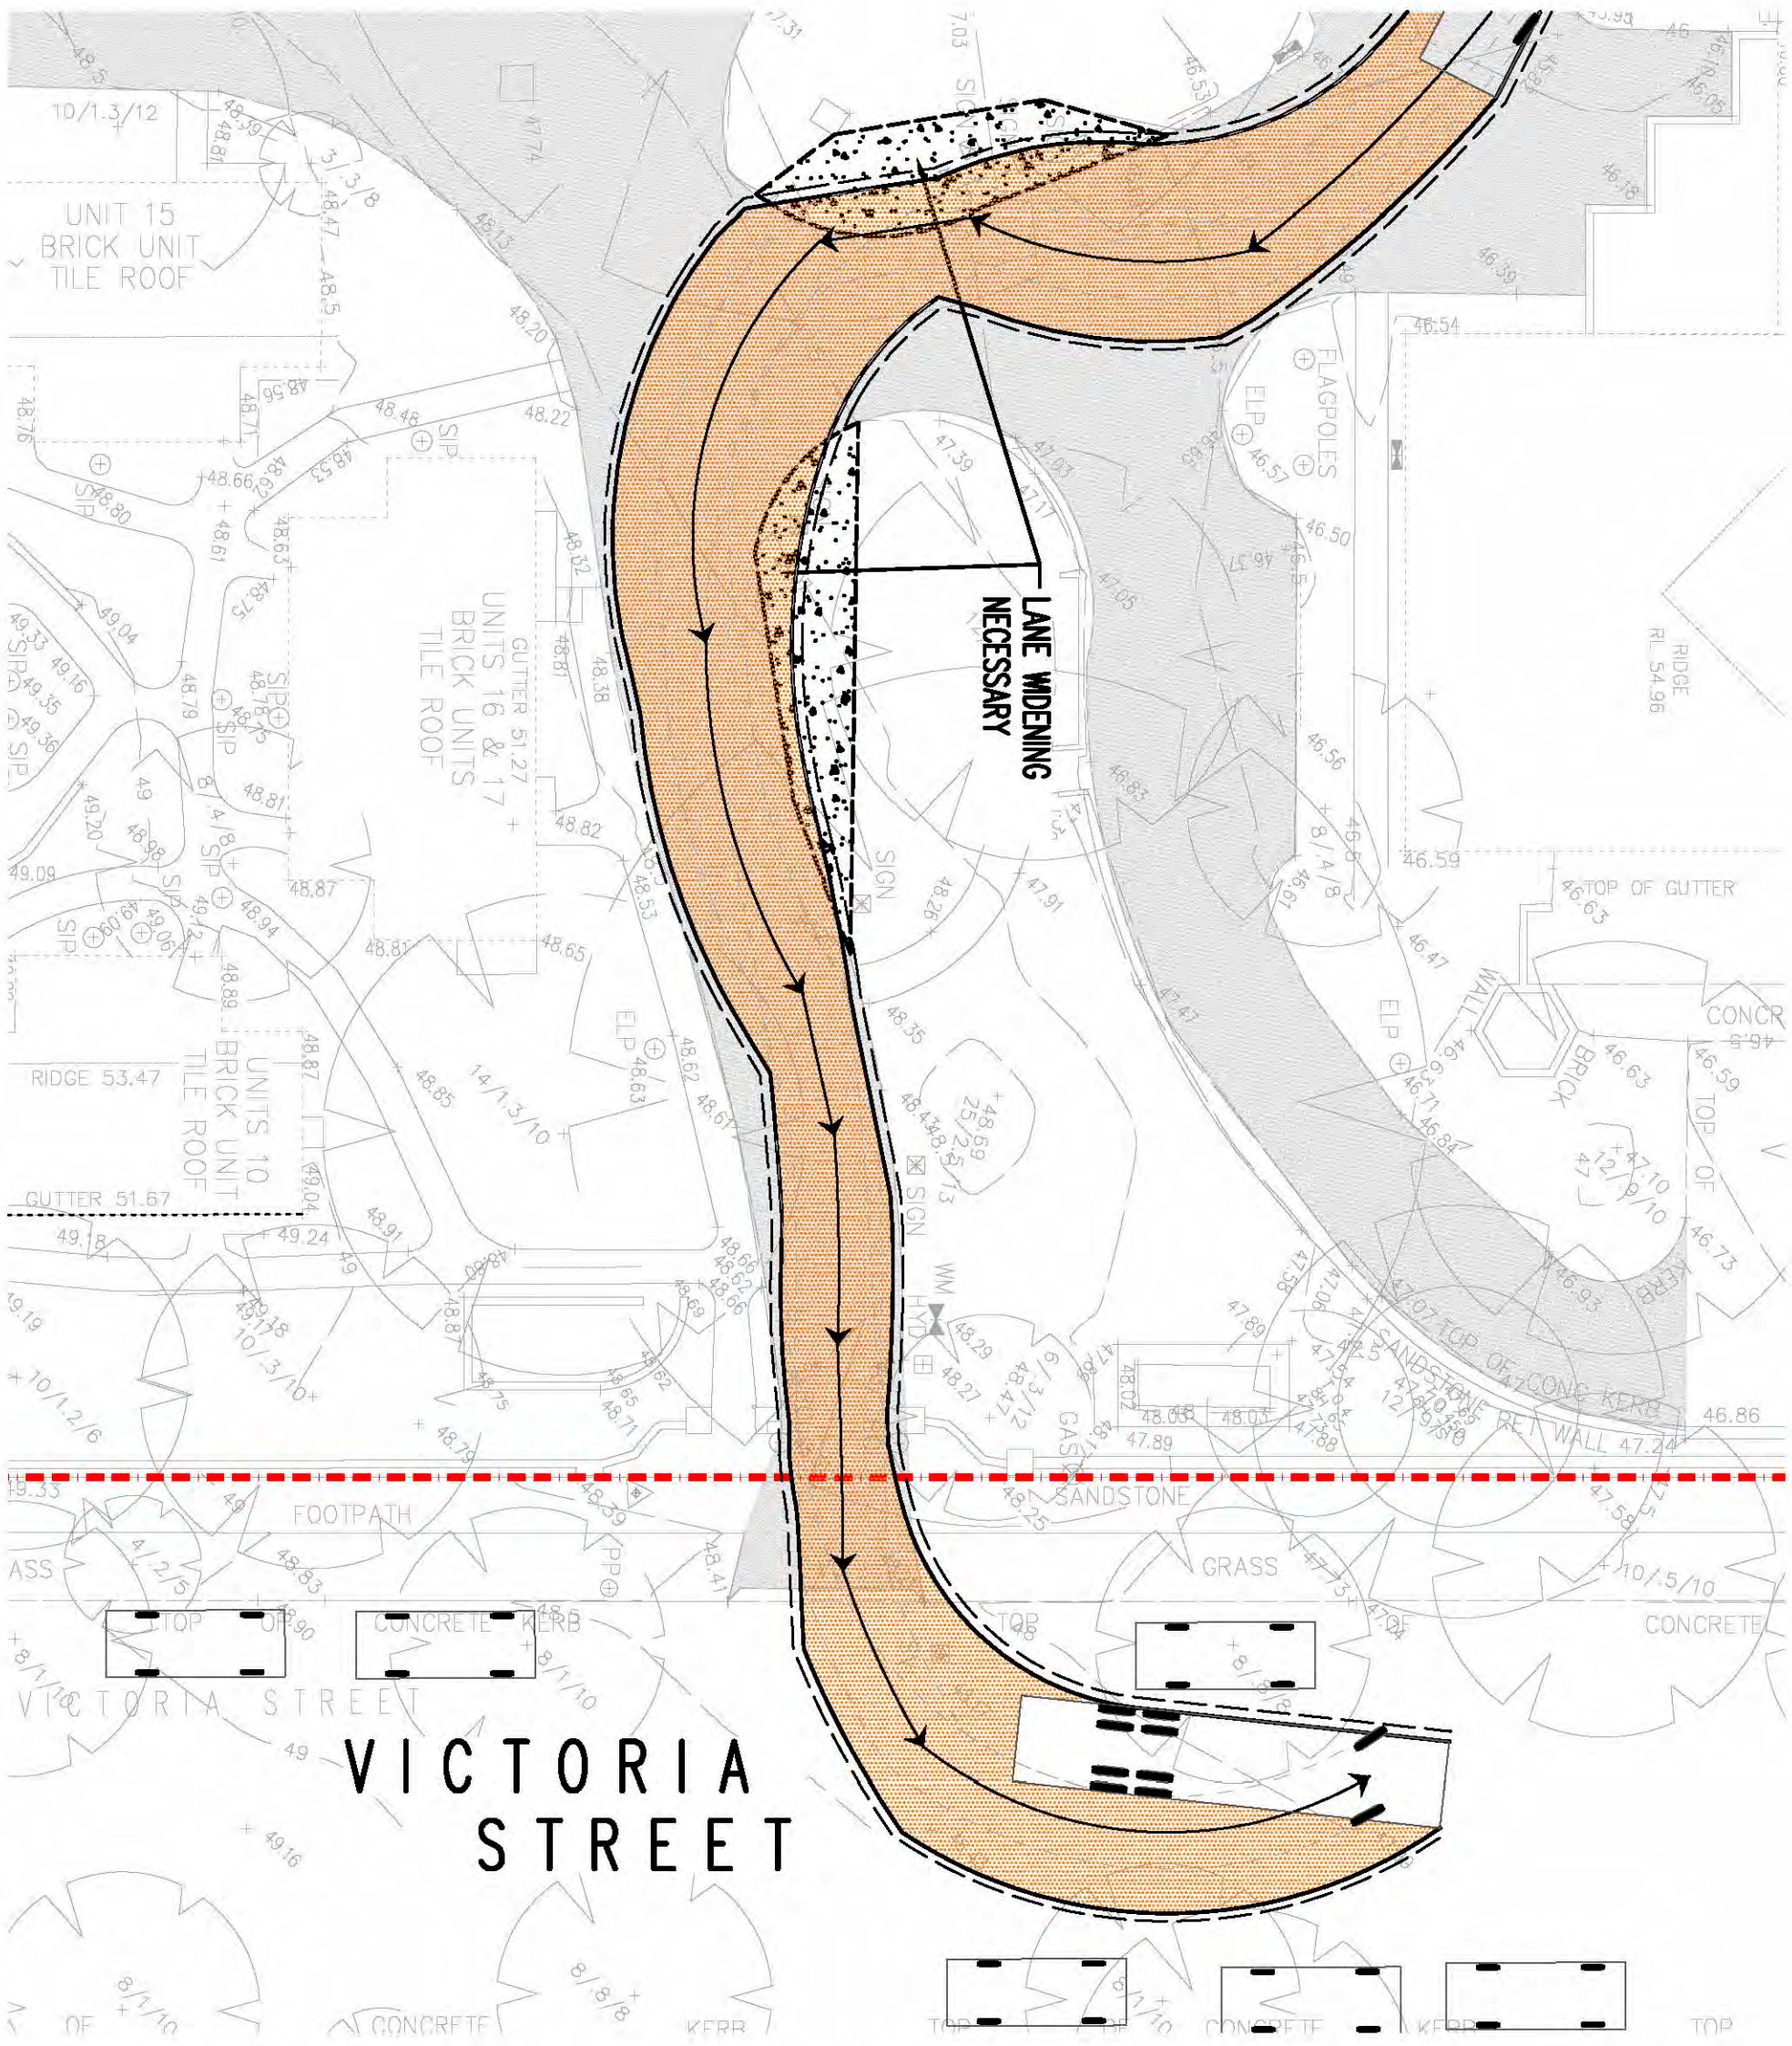


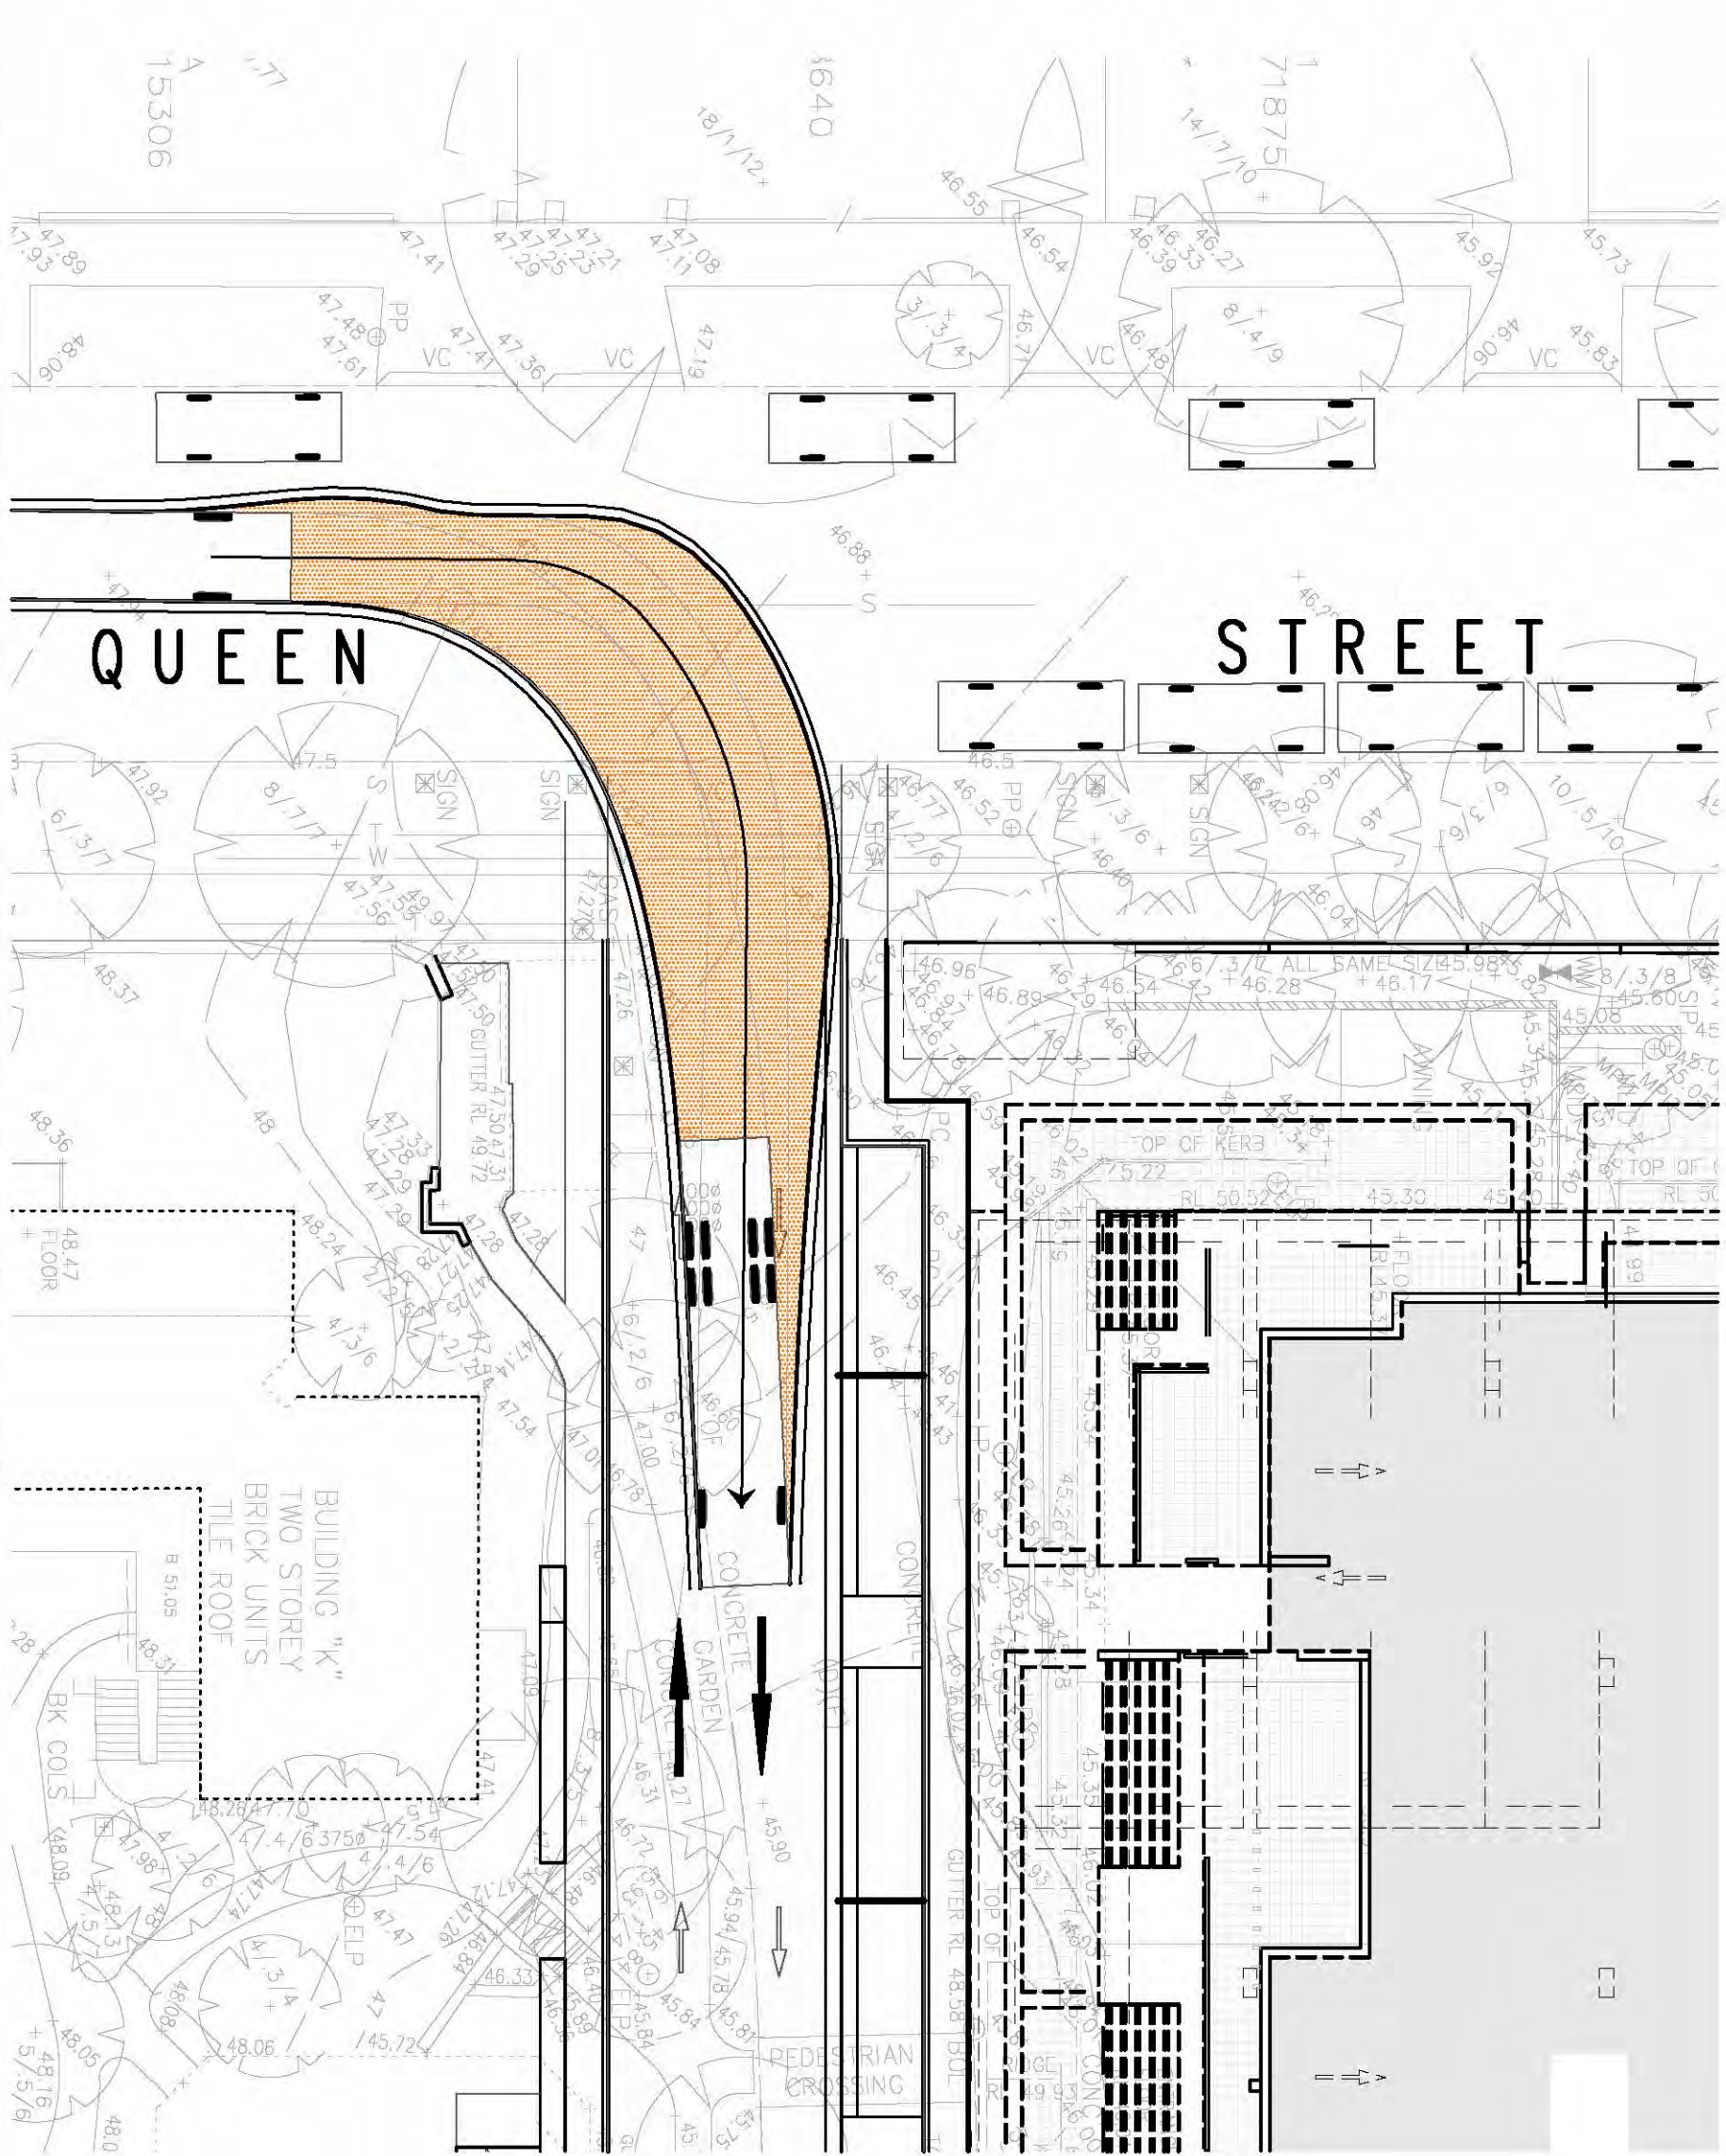



"A" SWEEP PATH DIAGRAM - RIGHT OUT OF QUEEN STREET
SCALE 1:200

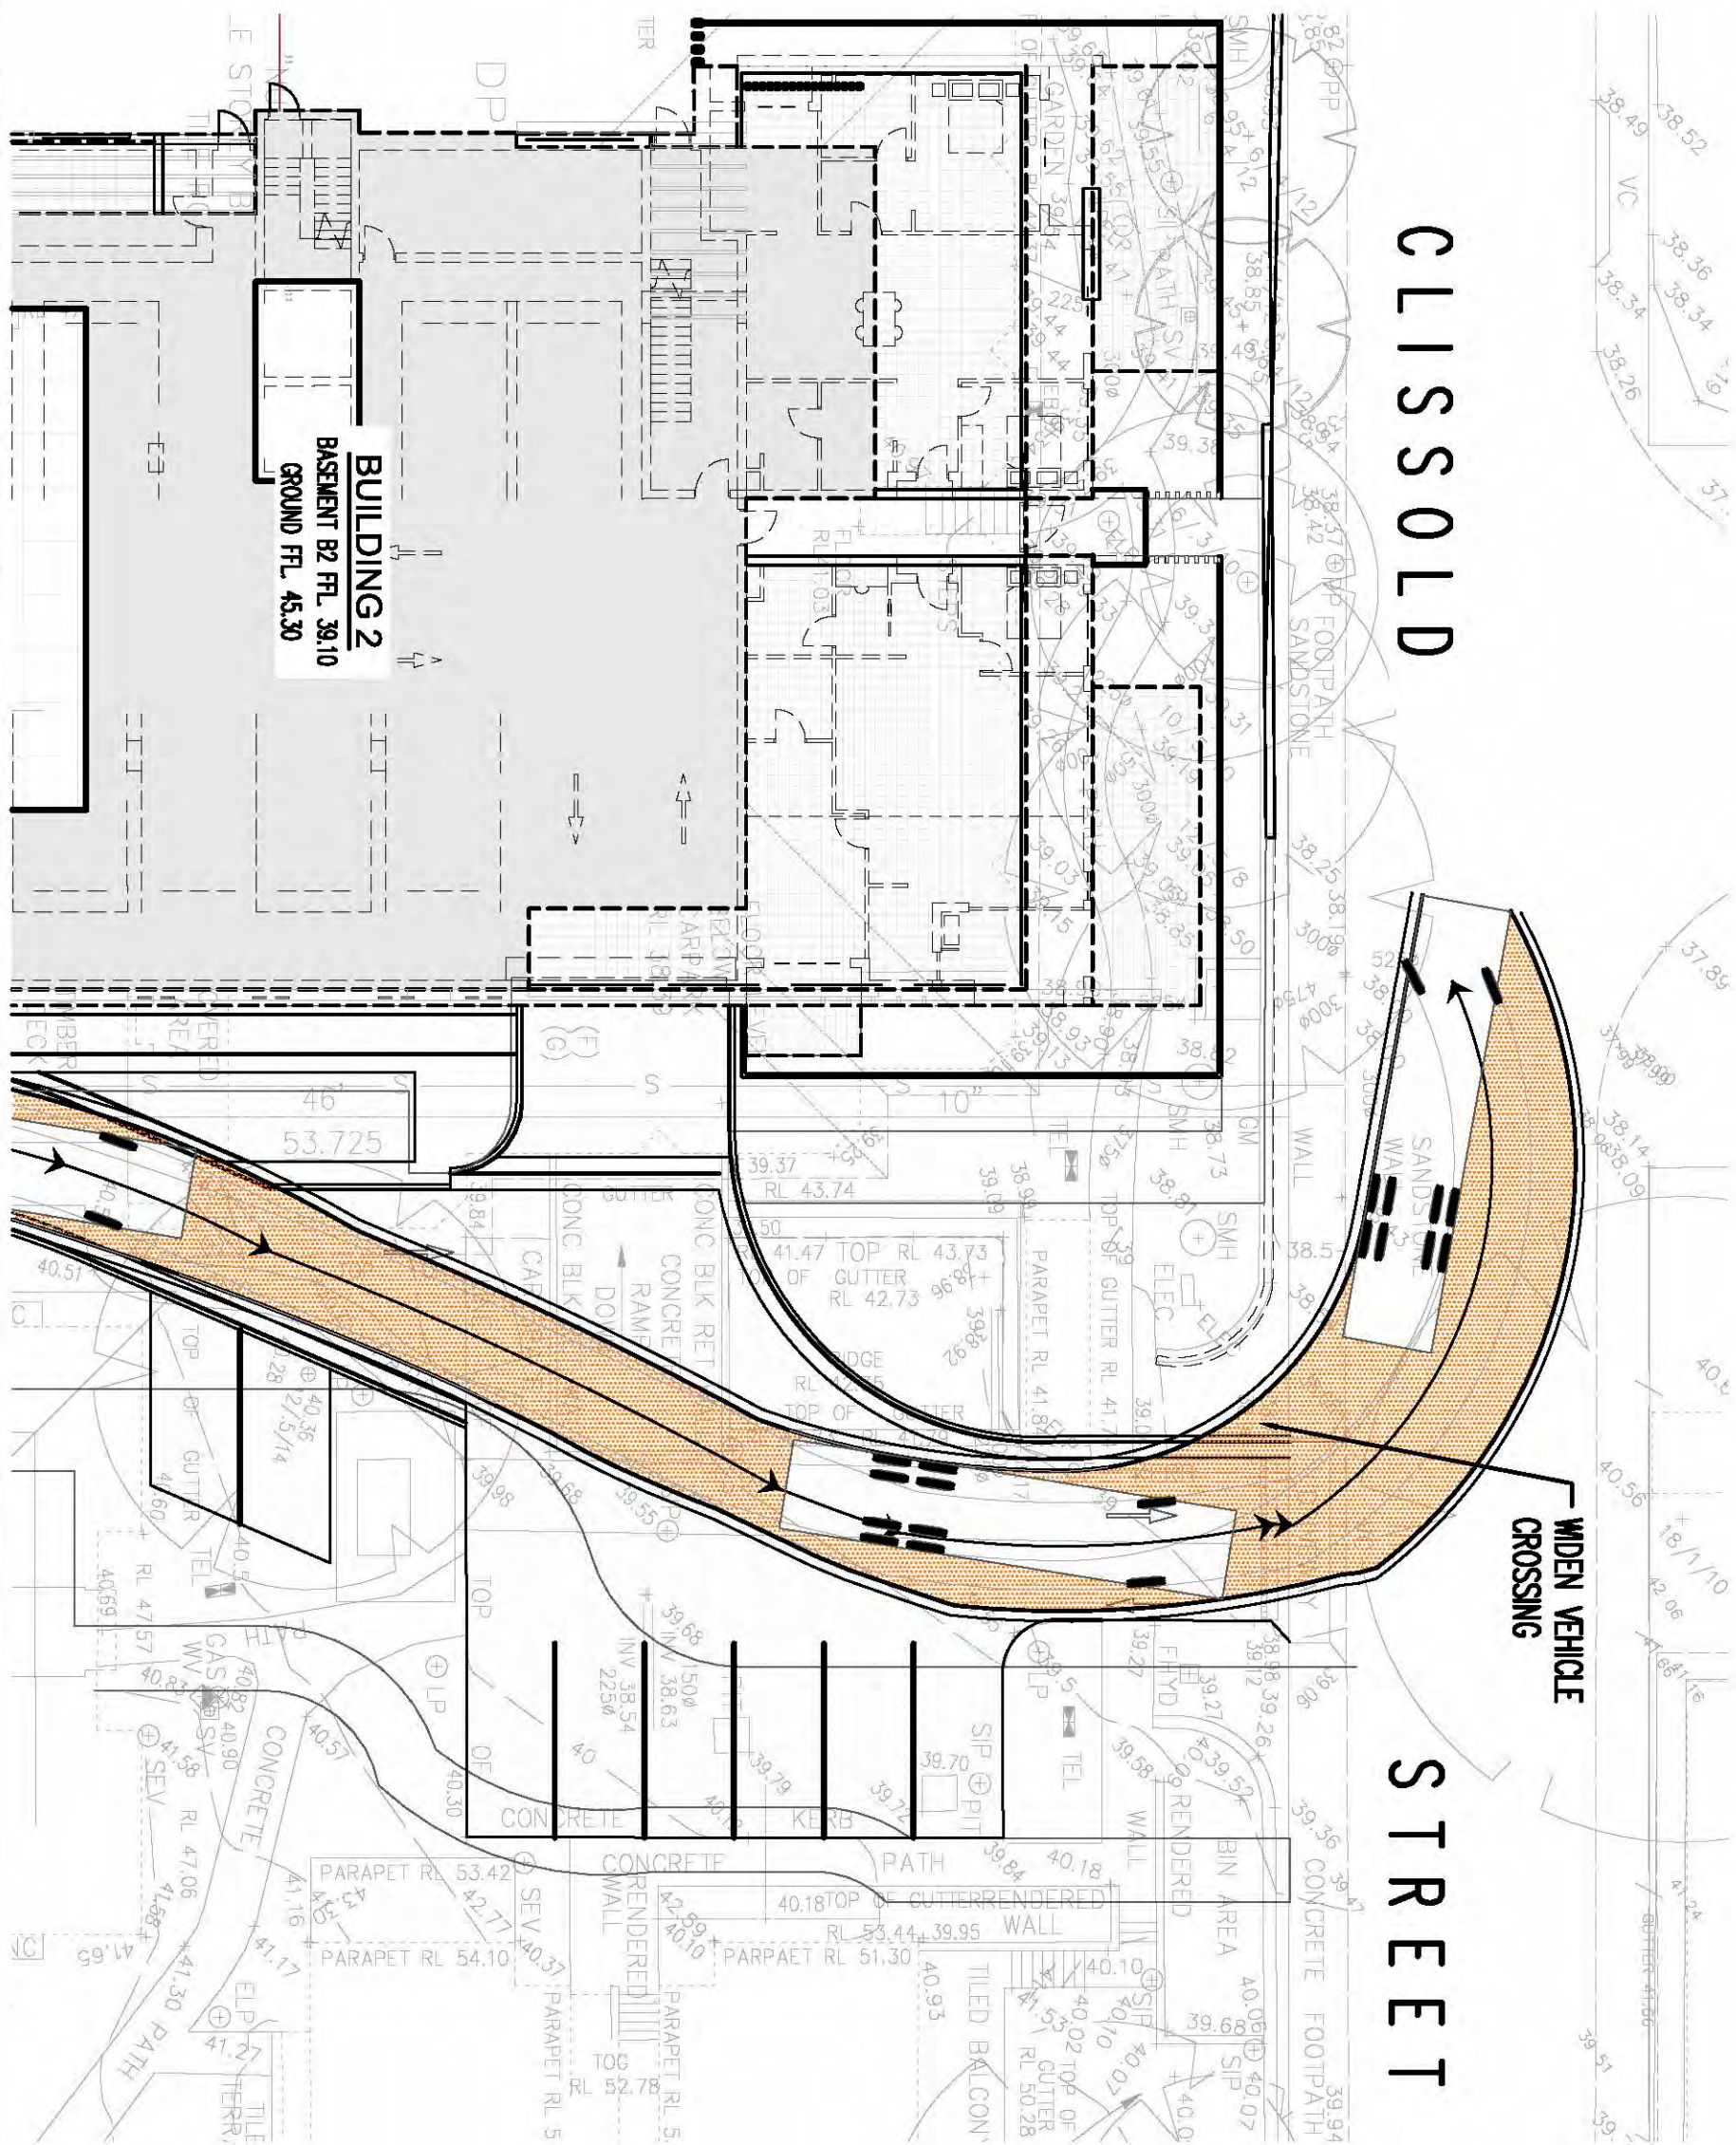


"B" SWEEP PATH DIAGRAM - LEFT TURN INTO CLISSOLD STREET
SCALE 1:200

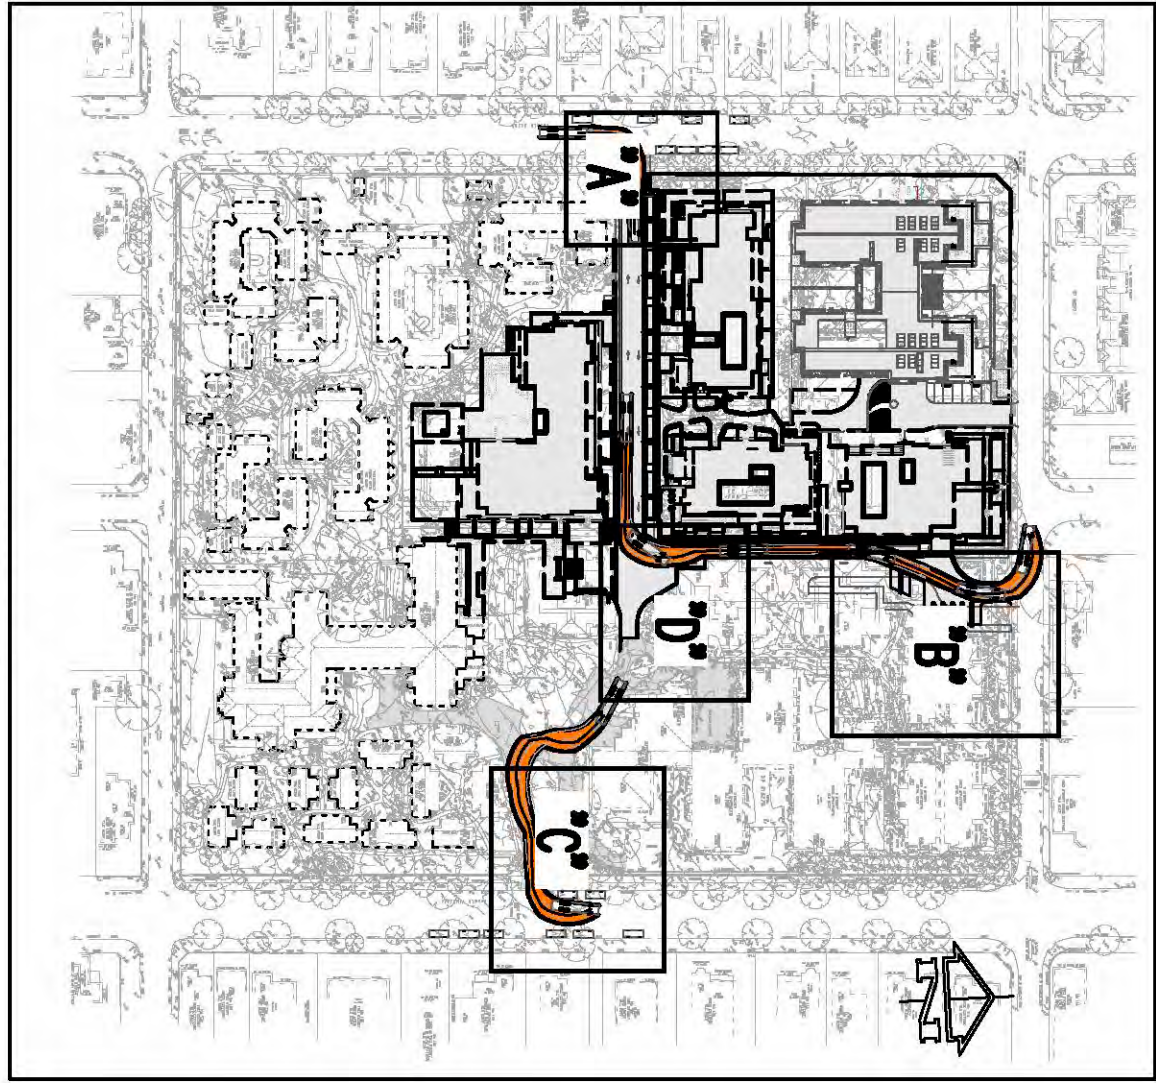

KEY PLAN
SCALE 1:2000

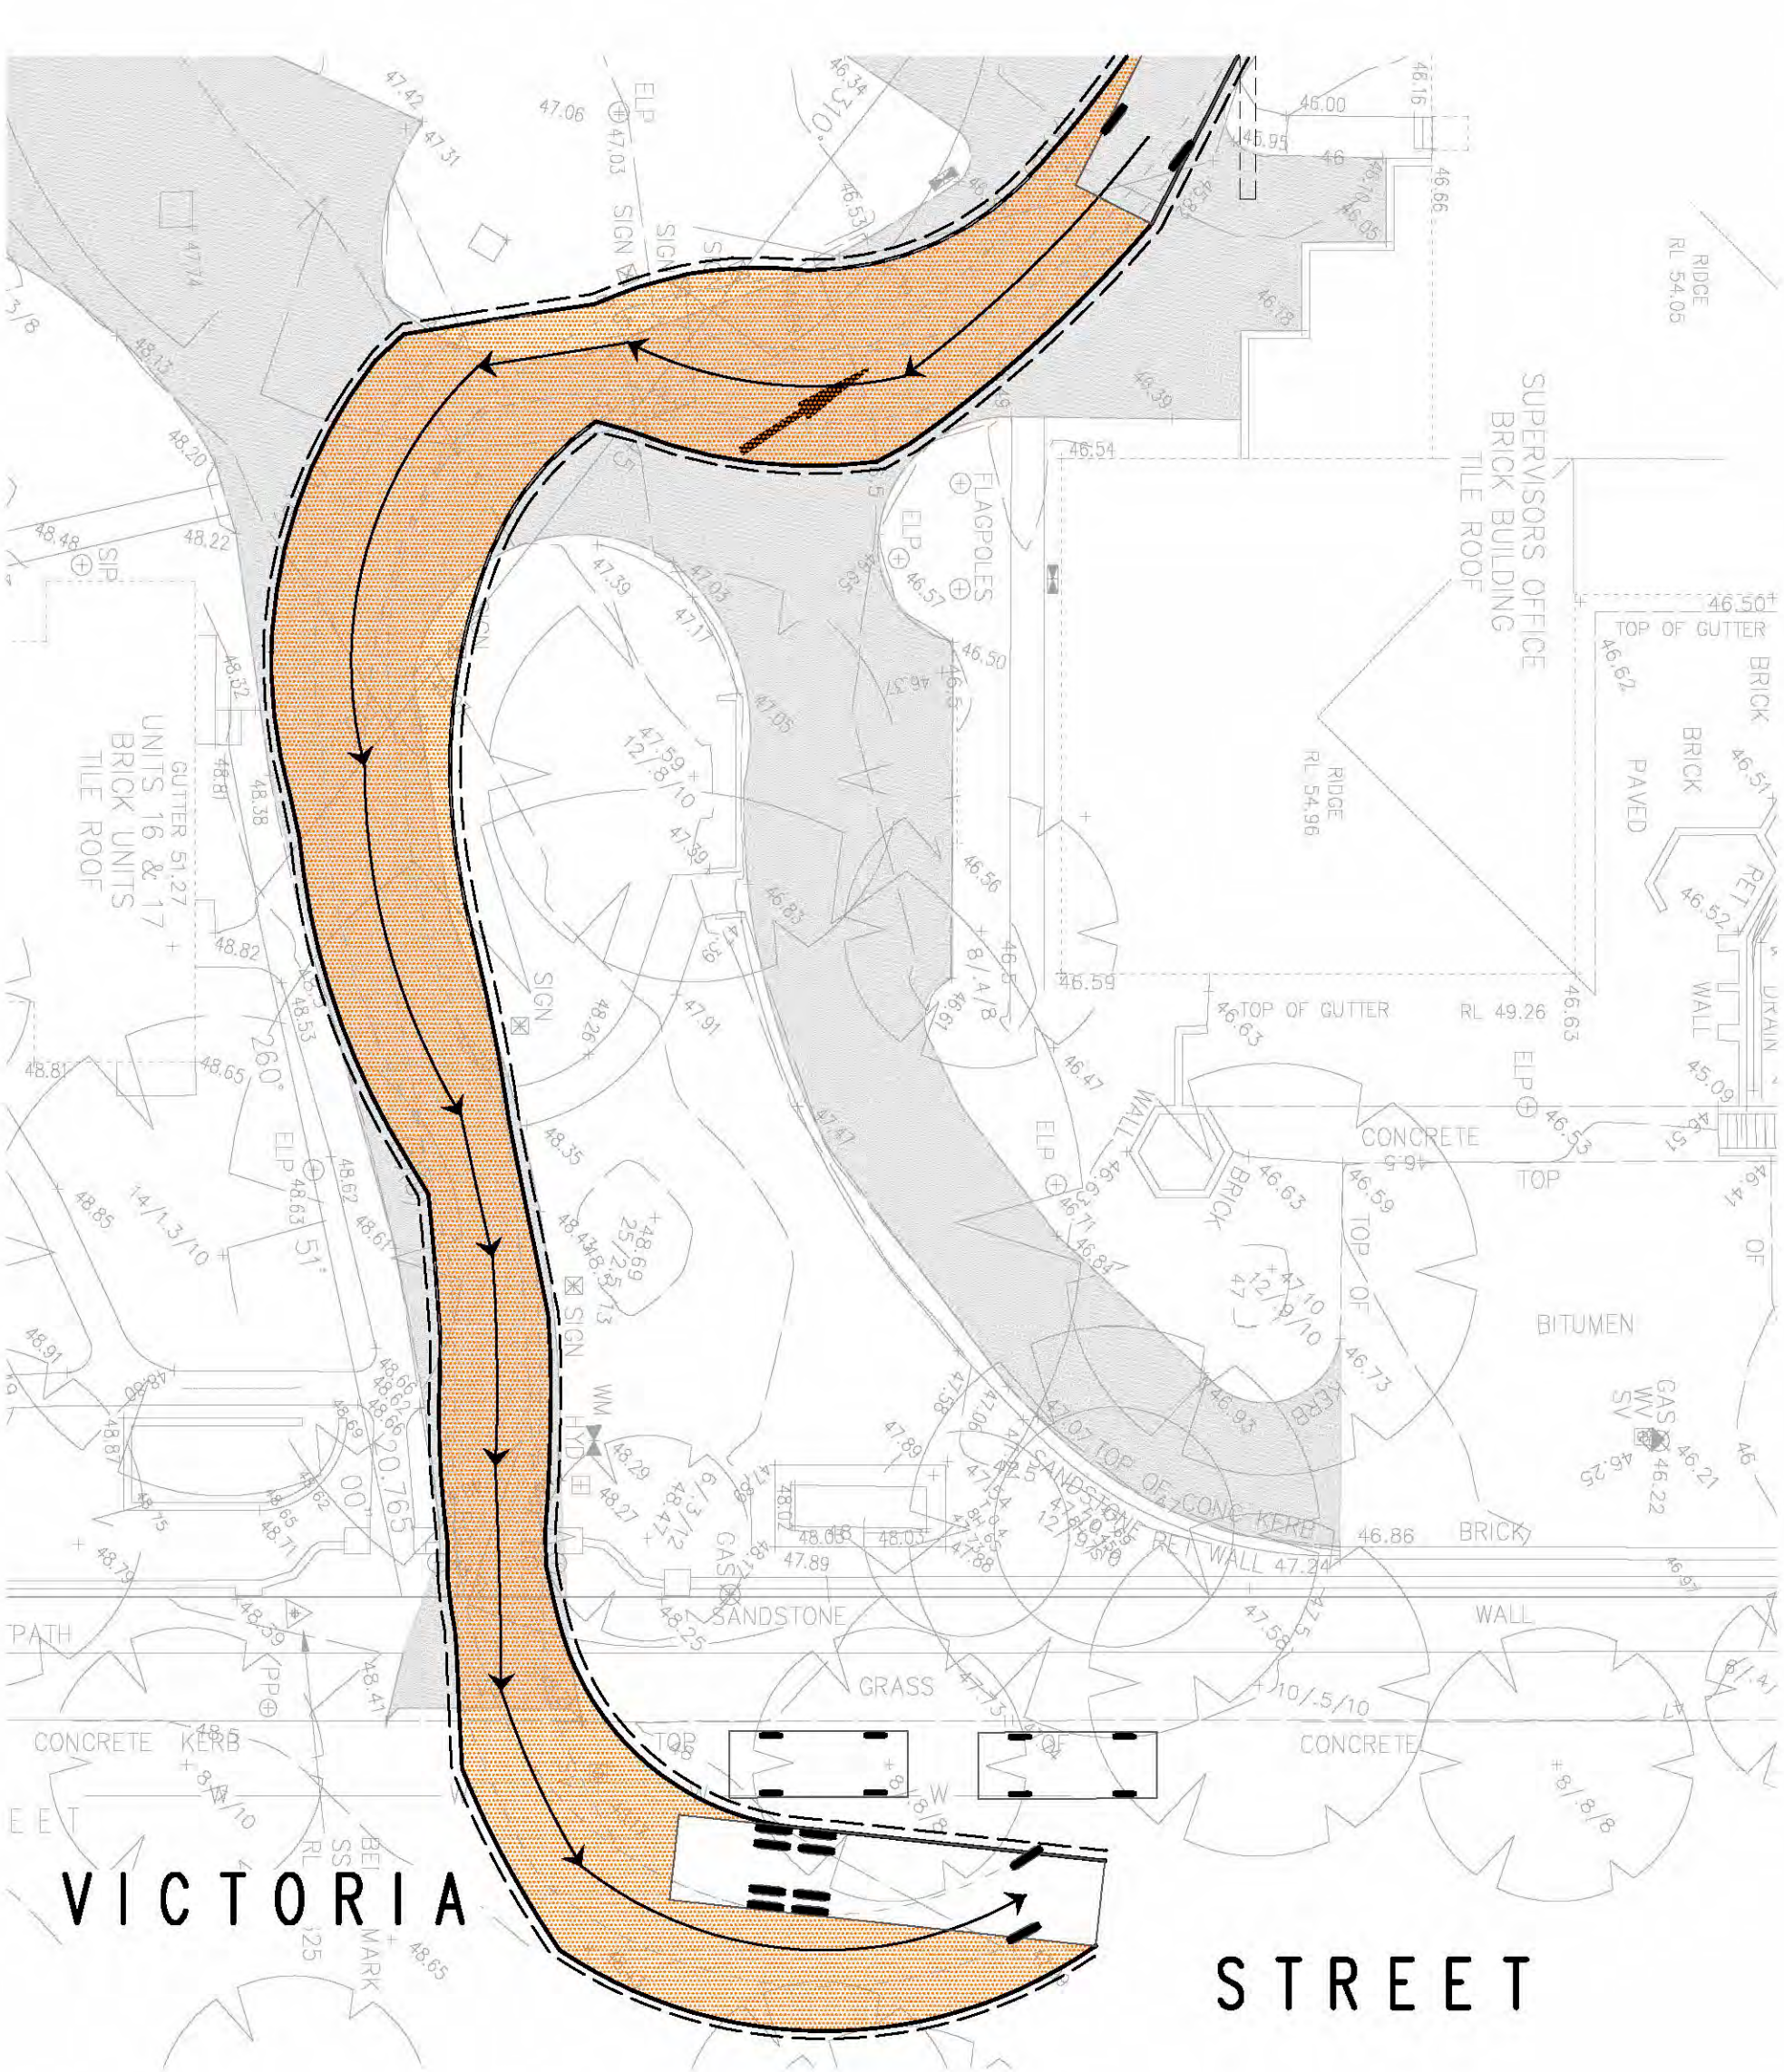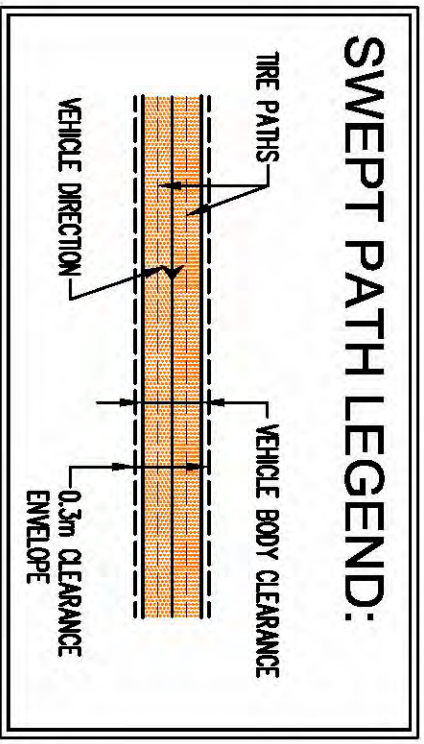

"C" SWEEP PATH DIAGRAM - LEFT OUT OF VICTORIA STREET

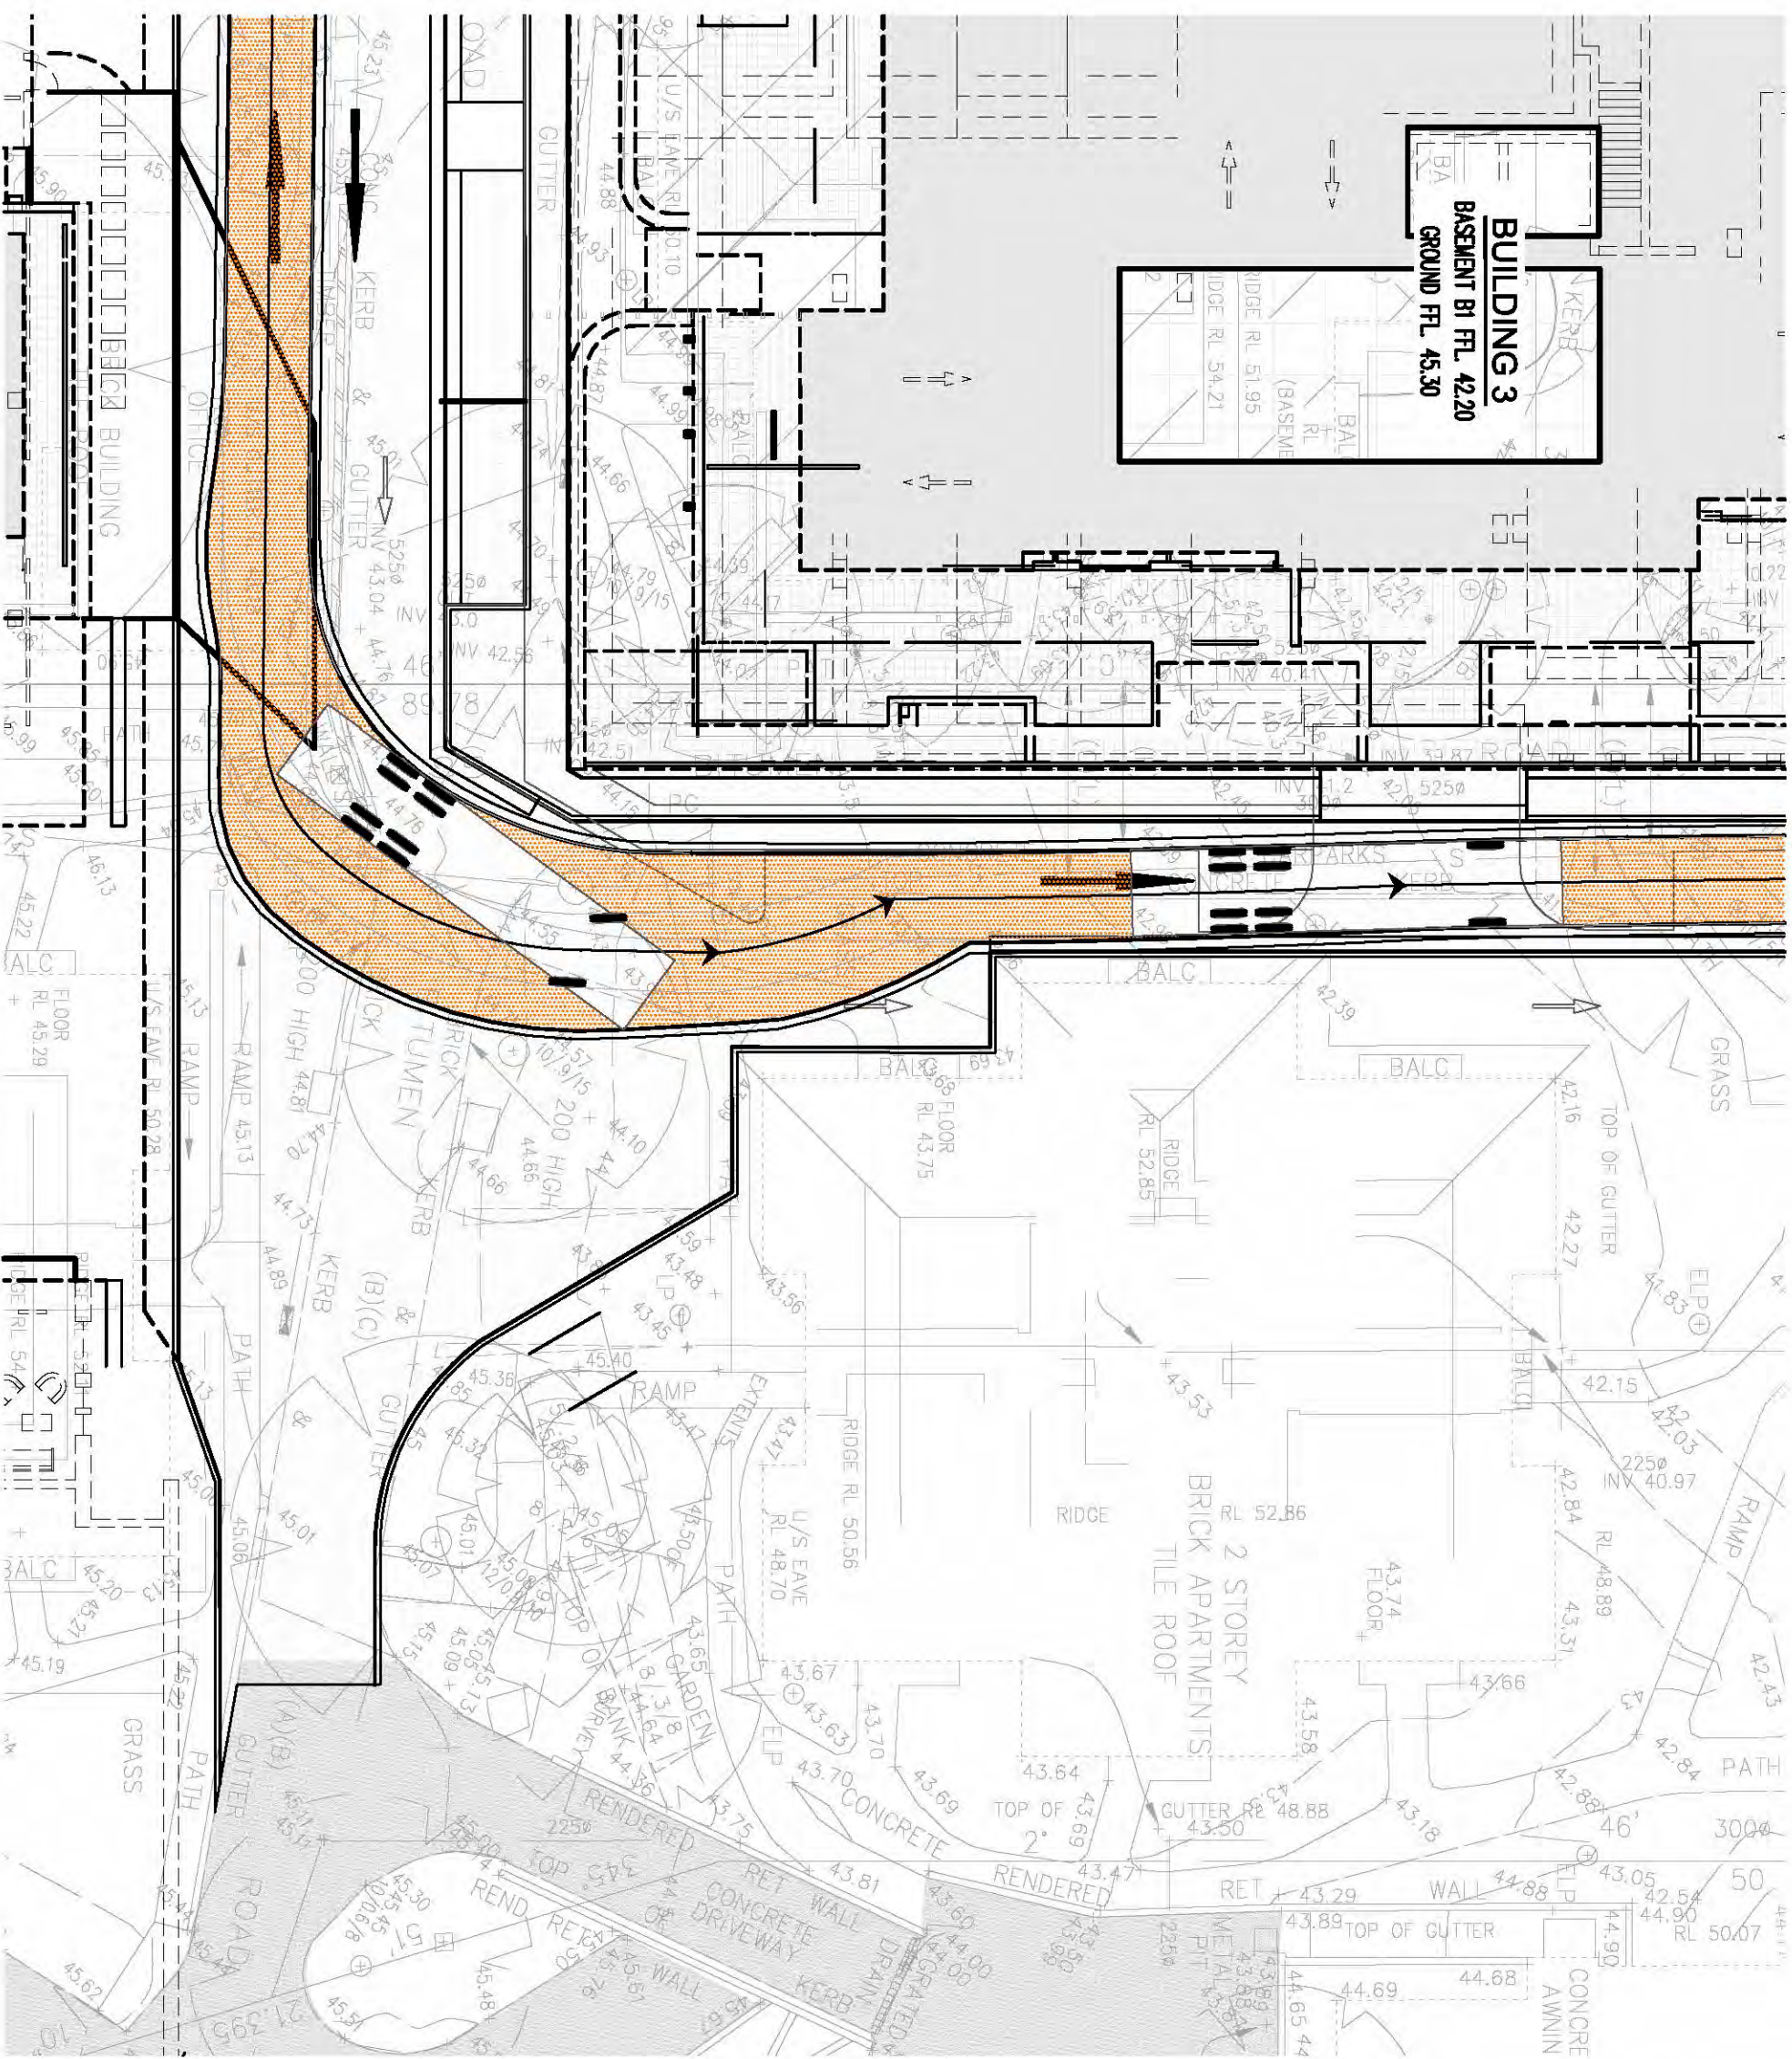

"D" SWEEP PATH DIAGRAM - LEFT TURN AT INTERNAL INTERSECTION

PRELIMINARY

Rev	Description	Eng	Draft	Date
P3	PRELIMINARY	DH	RP	18.03.12
P2	PRELIMINARY	DH	RP	18.03.12
P1	PRELIMINARY	DH	RP	10.03.12

CARDINAL-FREEMAN
VILLAGE, ASHFIELD

Sheet Subject
**SWEPT PATH DIAGRAMS
HEAVY RIGID VEHICLE (HRV)
AT COMPLETION OF STAGE 1**

Allen Jack + Cottier
79 MYRTLE STREET, CHIPPENDALE NSW 2008
9311 8222

 Taylor Thomson Whitting

48 Chandos Street St Leonards NSW 2065
T: +61 2 9439 7288 F: +61 2 9439 3146 twesyd@ttw.com.au
Taylor Thomson Whitting (NSW) Pty Ltd A.C.N. 113 578 377

Scale : A1
AS SHOWN


Drawn
RP

Authorised

Job No	Drawing No	Revision
--------	------------	----------

101226

SKC06 P3

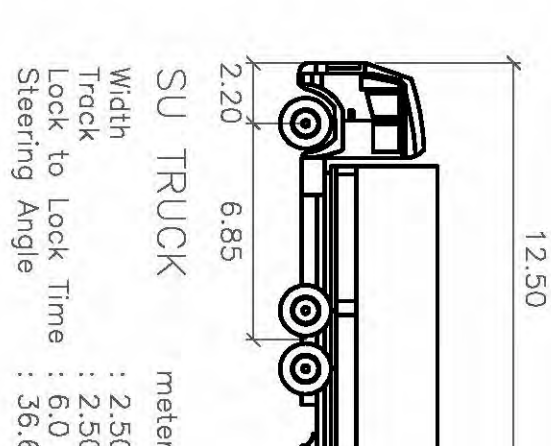

Pj	PRELIMINARY	DH	RP	18.0.17
Row	Description	Erig	Draft	Date
Project				

Sheet Subject: **SWEPT PATH DIAGRAMS
HEAVY RIGID VEHICLE (HRV)
AT COMPLETION OF STAGE 2**

Architect
ALLEN JACK + COTTIER
79 MYRTLE STREET, CHIPPENDALE NSW 2006
9311 8222

Taylor & Francis
Taylor & Francis Group

48 Chandos Street St Leonards NSW 2065
T: +61 2 9439 7288 F: +61 2 9439 3146 tlwsysd@tlw.com.au
Taylor Thomson Whitling (NSW) Pty Ltd A.C.N. 113 578 577

Scale : A1	Drawn	Audio1986
AS SHOWN	RP	

101226	SKC07	P3
--------	-------	----

PRELIMINARY