


## COLOUR LEGEND :

- - - - - PROPERTY BOUNDARIES
- - - - - SITE PERIMETER
- Shaded public laneway land does not form part of the Part 3A Concept Application area, the proposed public works within these areas will be covered by subsequent Part 4 DA to Council if Concept Approval is granted.

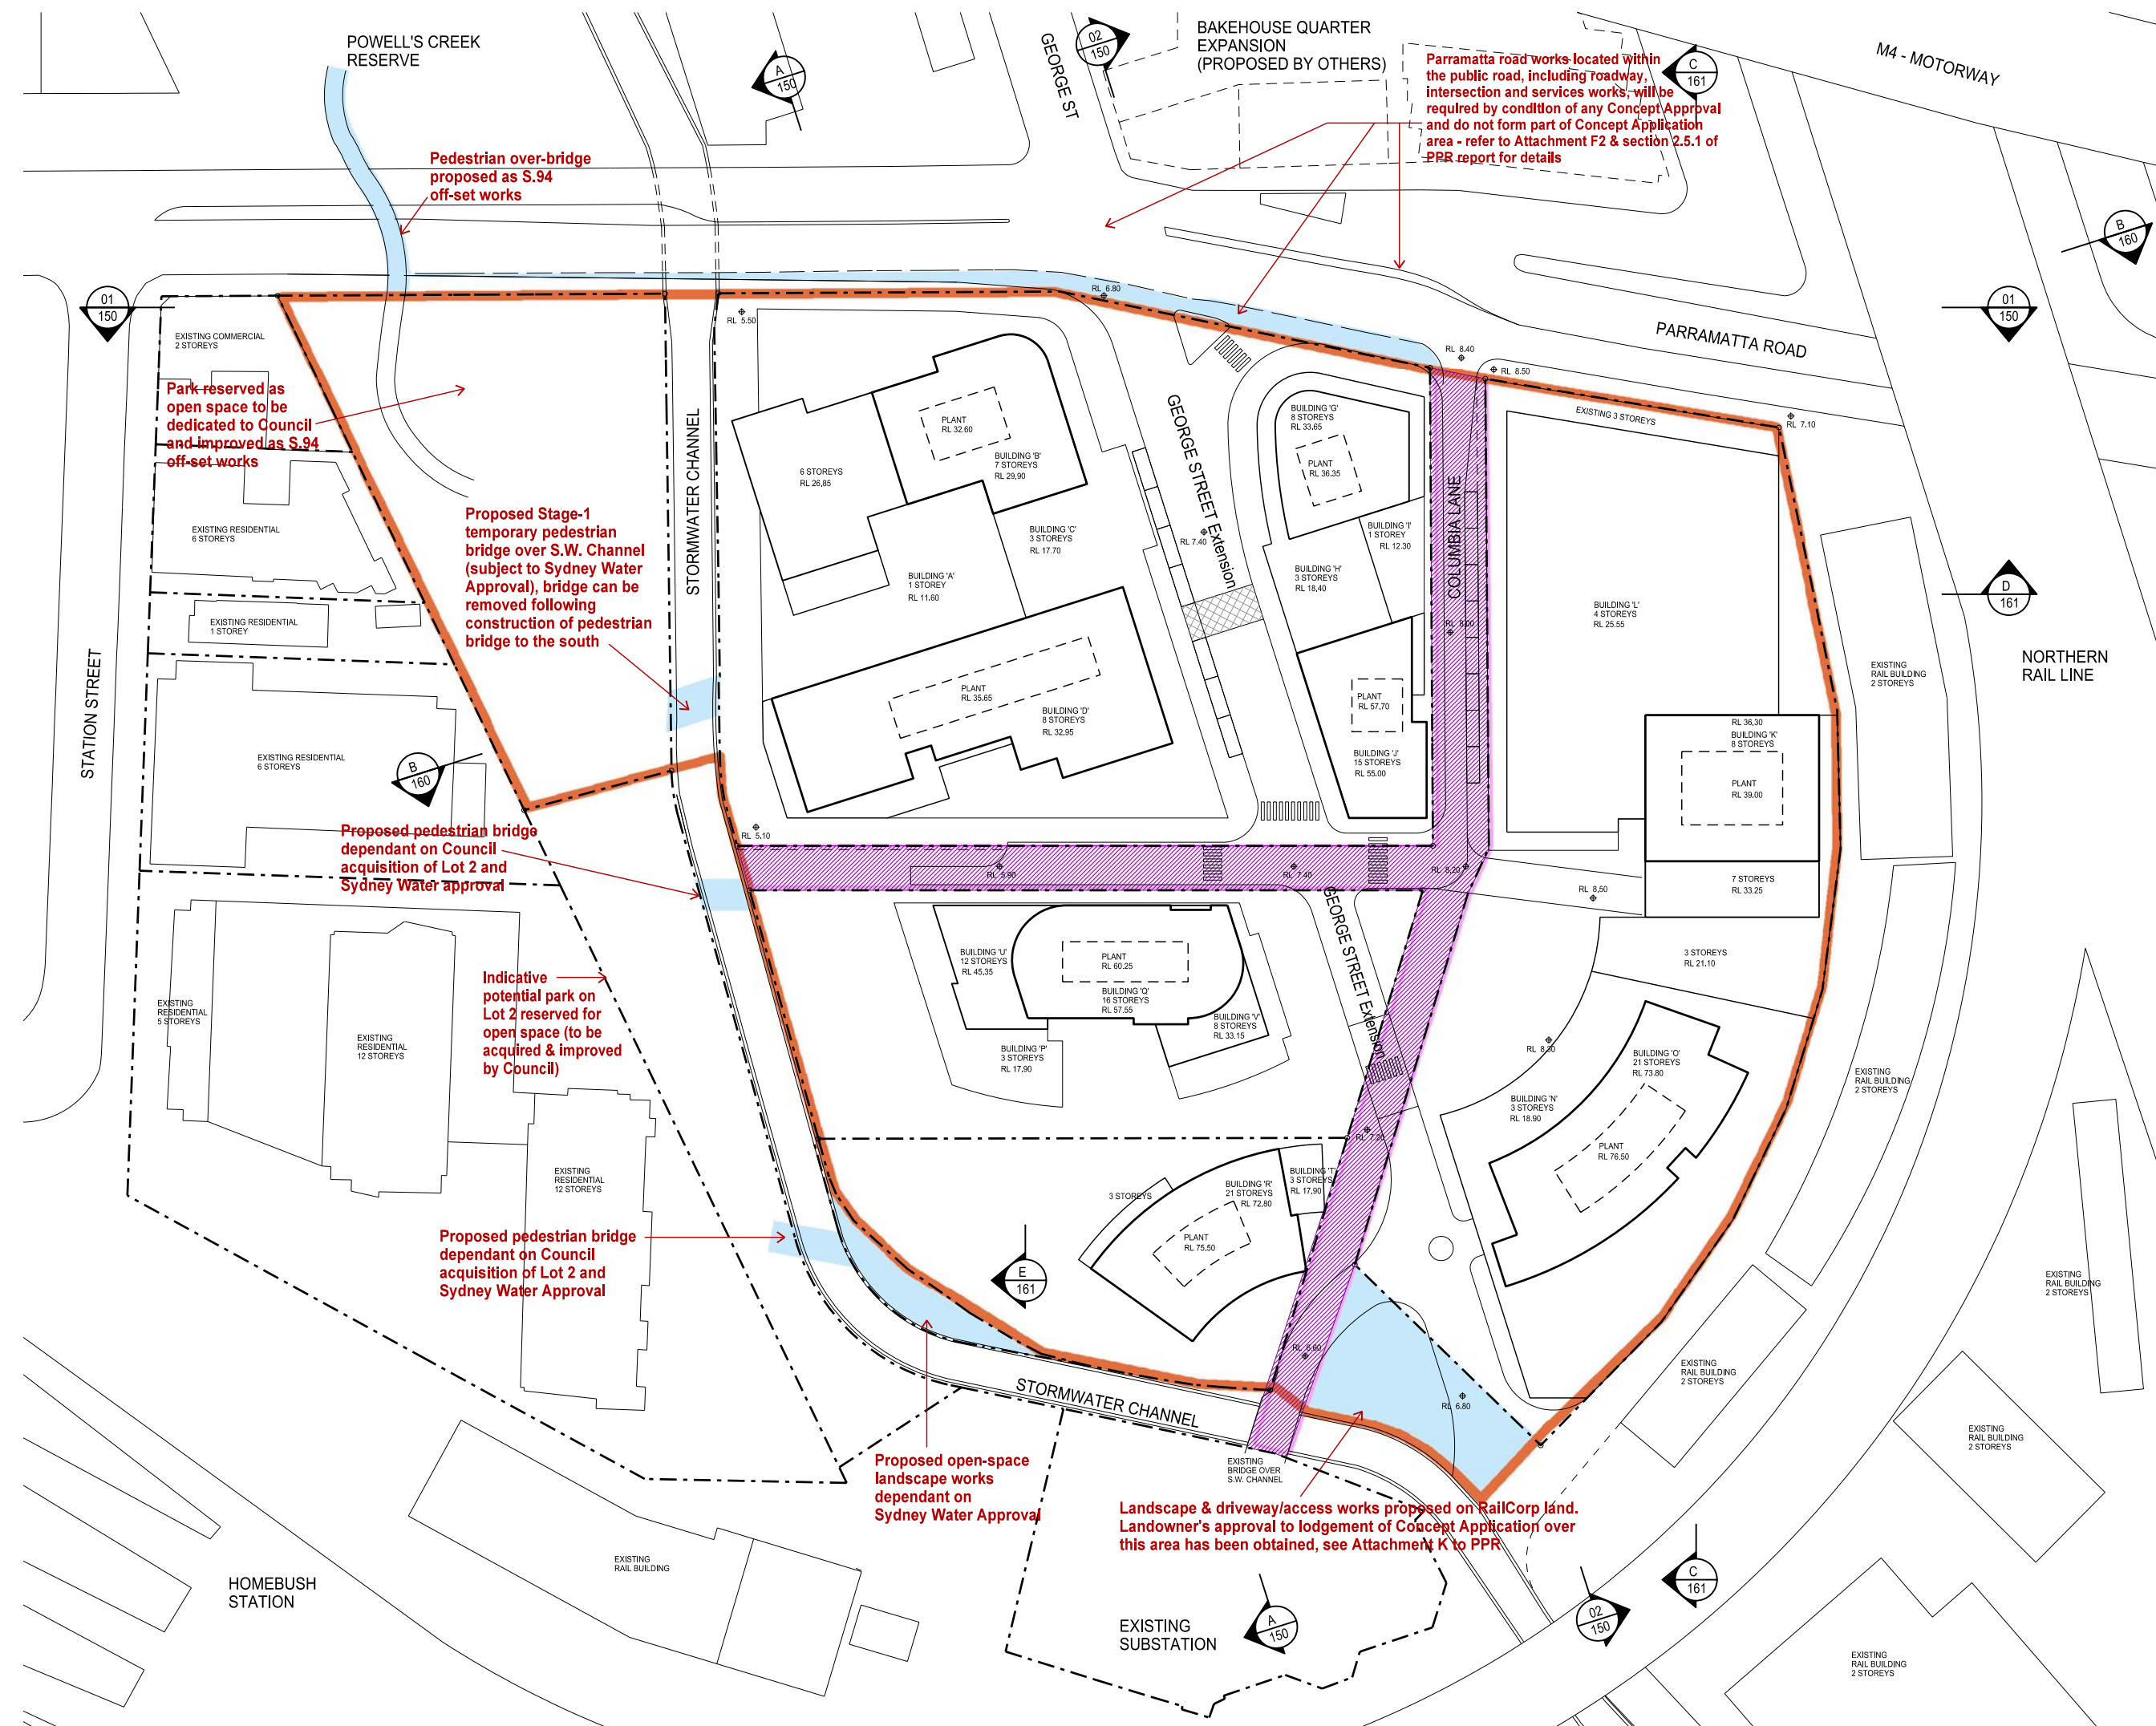

C ISSUE FOR PPR : STATUS OF PARRAMATTA ROAD AND RAILCORP LAND WORKS UPDATED - PUBLIC LANWAYS REMOVED FROM APPLICATION 15-10-12

B ISSUE FOR REVIEW: AMENDMENTS TO GEORGE ST EXTENSION, AND BUILDING ELEMENTS C, G, H, N TO SUIT ROAD DESIGN 27-08-12

A ENVIRONMENTAL ASSESSMENT ISSUE 18-10-11

Issue Amendment Description Date

Architect

**PD MAYOY PTY LTD**  
 ABN 16788098806  
 Peter Mayo, Regd. Architect No 3788  
 Arthur Gartrell, Regd. Architect No 4040  
**MAYOY** 60 Strathallen Avenue Northbridge NSW 2063  
 ARCHITECTS P : (02) 9558 0488 F : (02) 9558 6424  
 info@pdmayoy.com.au www.mayoyarchitects.com.au

Clients

David Lhuede Pty. Ltd.  
 Kennards Self-Storage Pty. Ltd.  
 Hai Phong Properties Pty. Ltd.

Drawing Title

## Indicative Design POTENTIAL WORKS OUTSIDE of SITE PERIMETER or APPLICANTS OWNERSHIP

Project

CONCEPT PLAN APPLICATION FOR :

**columbia precinct  
regeneration**  
 HOME BUSH

2-20 Parramatta Road & 11-13 Columbia Lane, Homebush NSW

True North Scale: 1:500 @ A1 Job No: 0834  
 1:1000 @ A3

Checked: PH Drawn: TT

Dwg No: A.003 Issue: C