




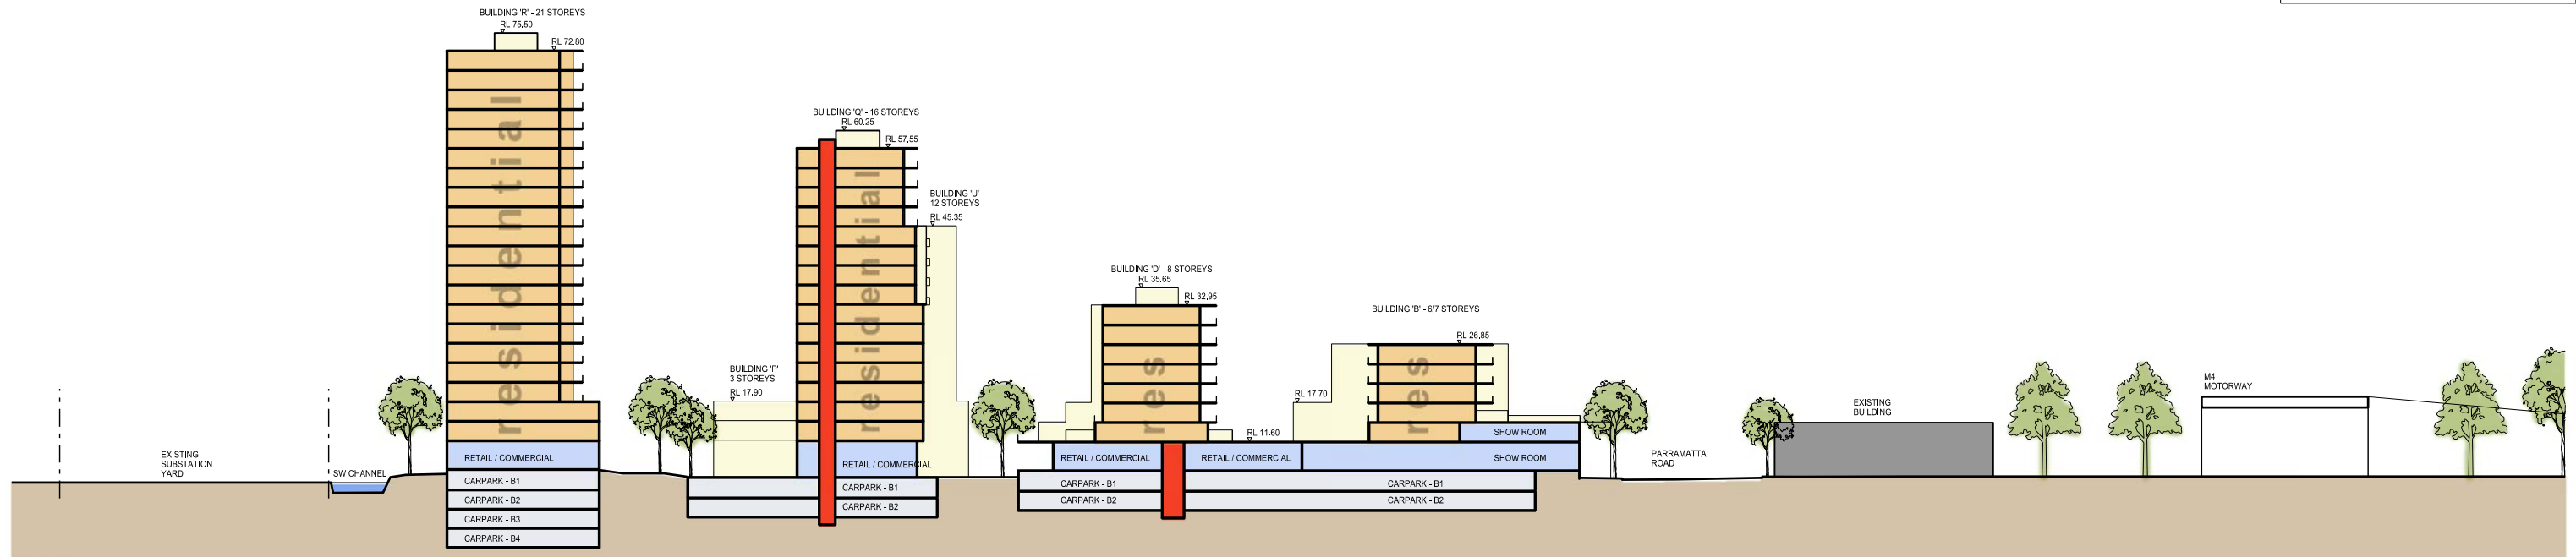


01 SECTION A-A
002 Scale 1:1000 @ A3

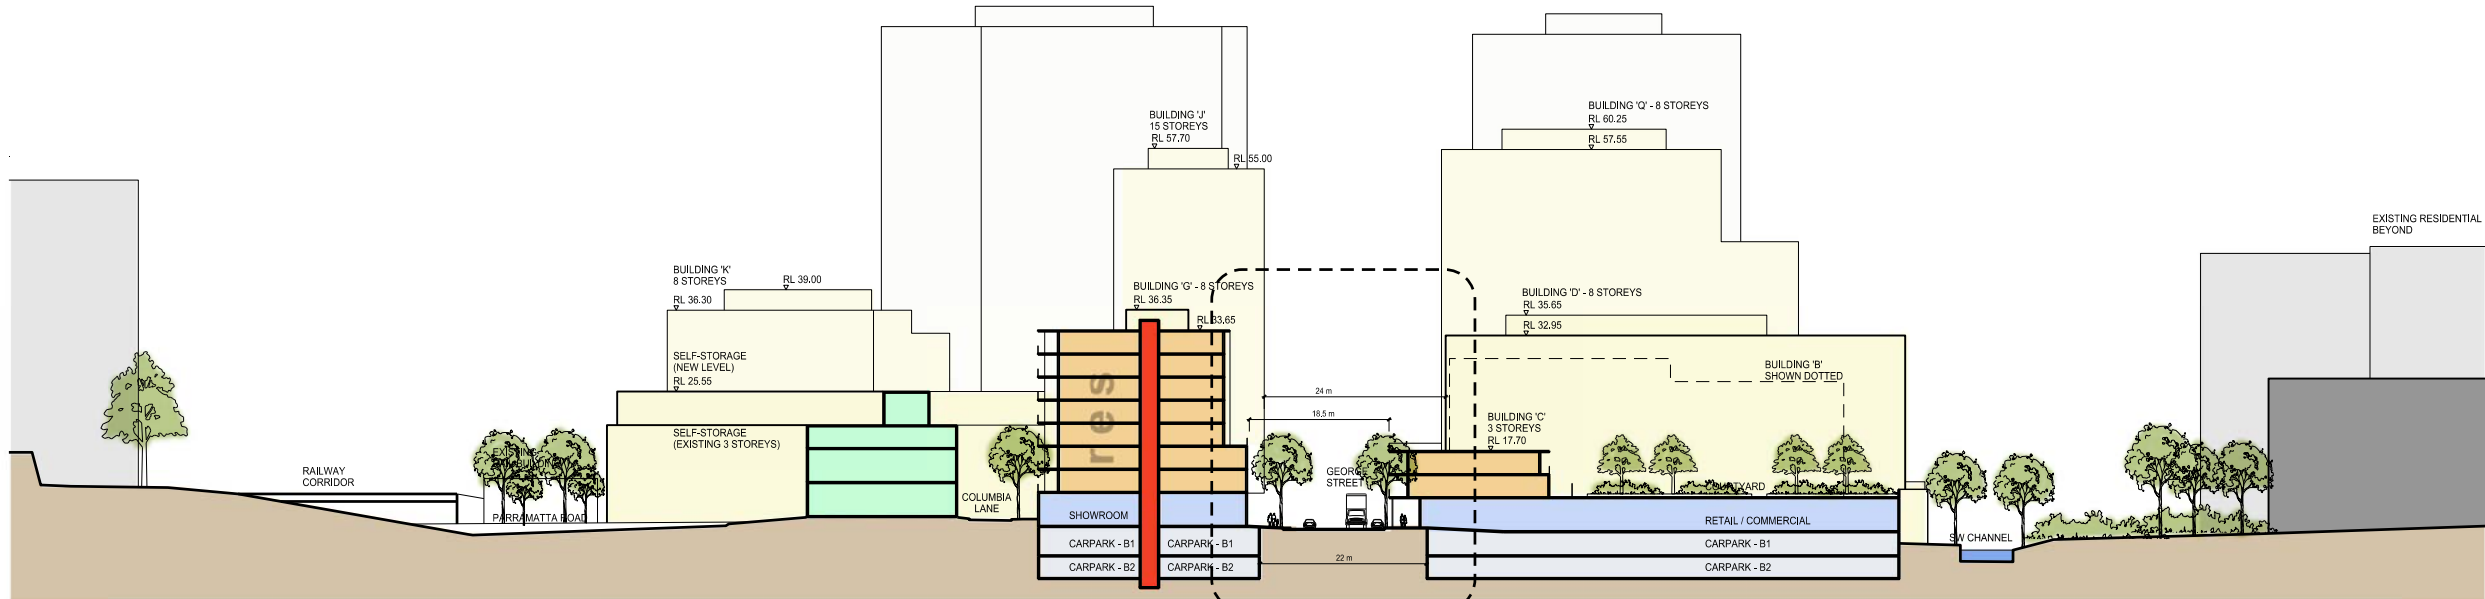

02 SECTION B-B
002 Scale 1:1000 @ A3

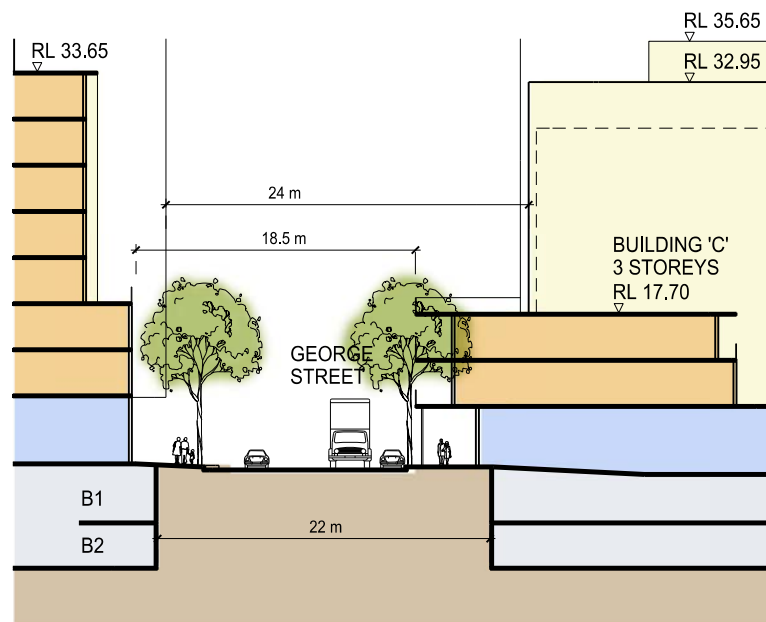

03 SECTION B-B
- Scale 1:500 @ A3

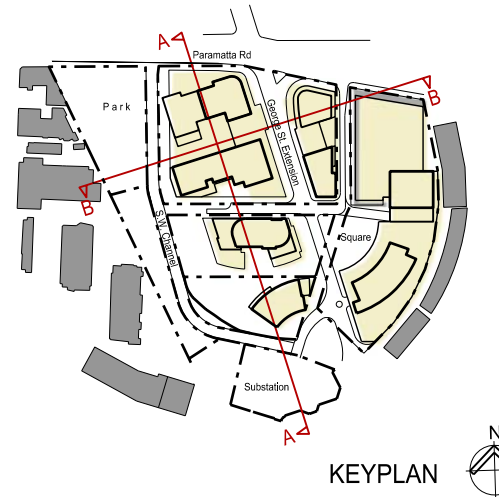

D	ISSUE FOR PPR	15-10-12
C	ISSUE FOR REVIEW: AMENDMENTS TO GEORGE STREET EXTENSION AND BUILDING FACADES FACING GEORGE ST TO SUIT ROAD DESIGN	27-08-12
B	ENVIRONMENTAL ASSESSMENT ISSUE - KEY PLAN HIGHLIGHTED	18-10-11
A	CONCEPT PLAN DRAFT SUBMISSION	05-07-11
Issue	Amendment Description	Date

Architect
PD MAYOY PTY LTD
ABN 16788056806
Peter Mayo, Regd. Architect No 3788
Arthur Gartrell, Regd. Architect No 4040
MAYOY ARCHITECTS
60 Strathallen Avenue Northbridge NSW 2063
P : (02) 9958 9488 F : (02) 9958 6424
info@pdmayoy.com.au www.mayoyarchitects.com.au

Clients
David Lhuete Pty. Ltd.
Kennards Self-Storage Pty. Ltd.
Hai Phong Properties Pty. Ltd.

Drawing Title

Indicative Design
SITE SECTIONS

Project
CONCEPT PLAN APPLICATION FOR :
columbia precinct regeneration
HOME BUSH
2-20 Parramatta Road & 11-13 Columbia Lane, Homebush NSW
Scale: VARIES Job No: 0834

Checked: PH Drawn: TT
Dwg No. A.160 Issue D

COLOUR LEGEND :	
	- RESIDENTIAL
	- COMMUNITY USES
	- MIXED COMMERCIAL / RETAIL USES
	- STORAGE CENTRE
	- CARPARK / ACCESS, SERVICE BAYS
	- LIFT