


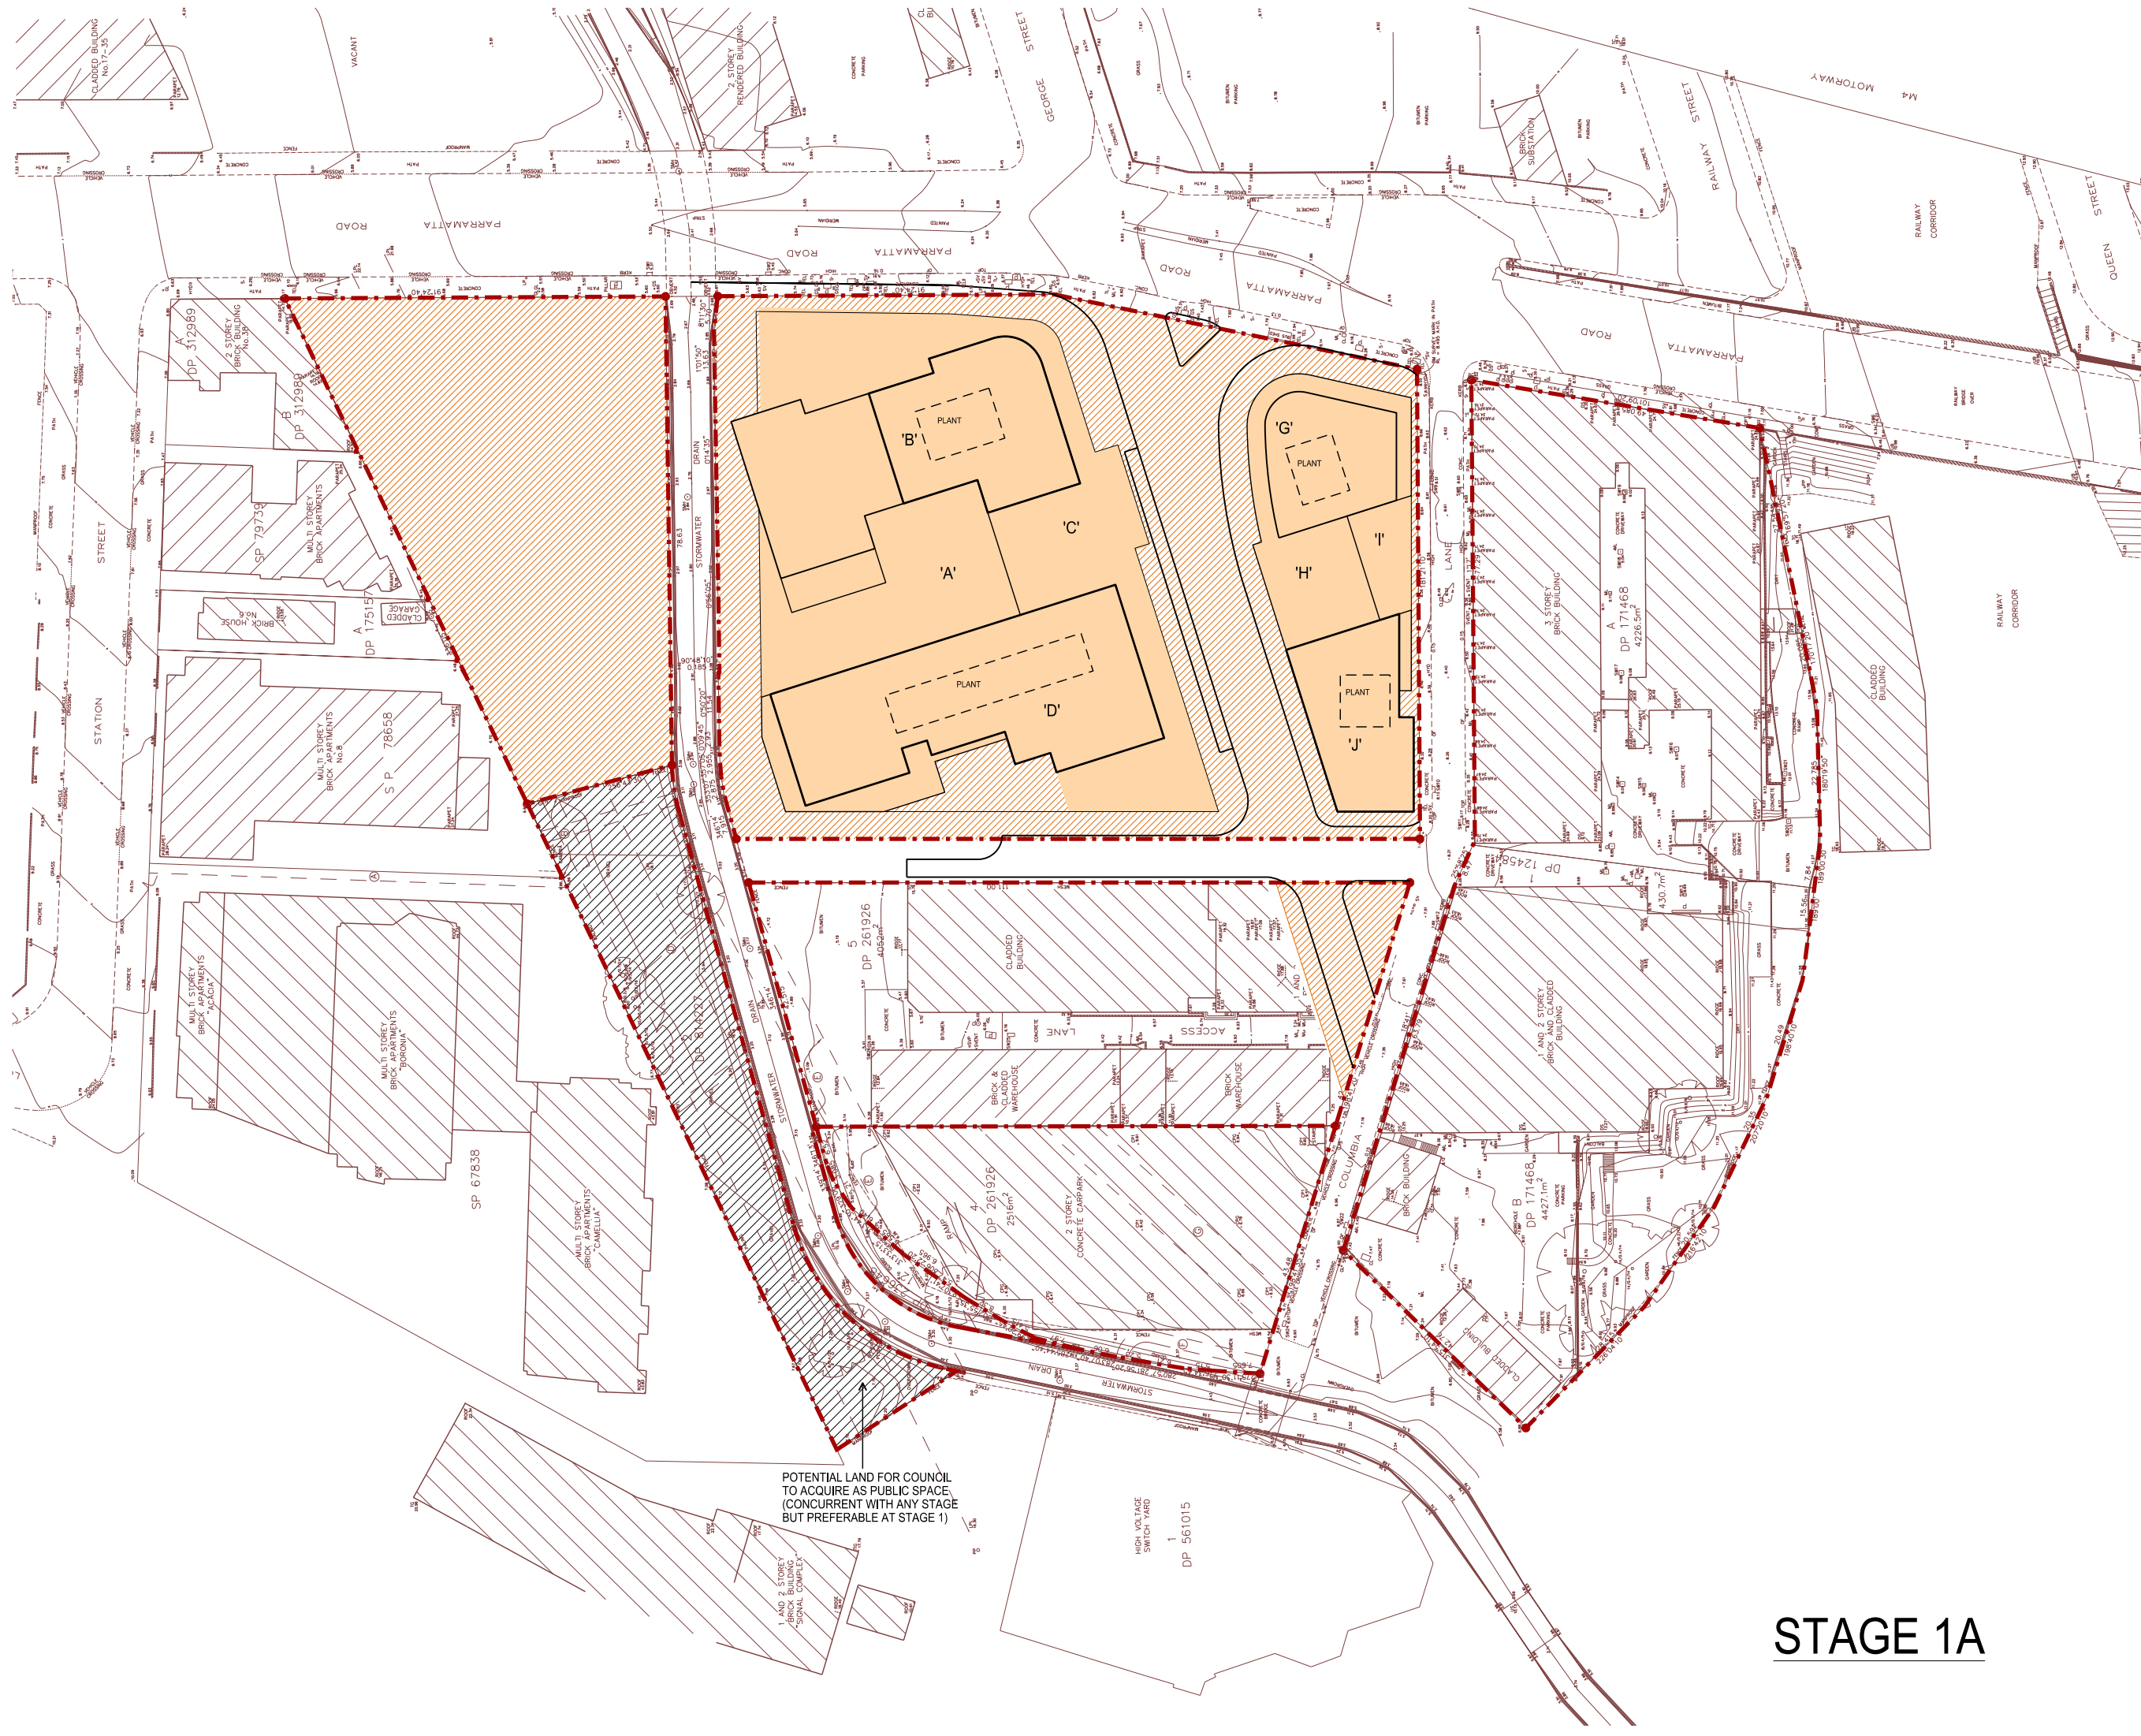

FOR INFORMATION ONLY

LEGEND :

- WORKS COMPLETED IN PREVIOUS STAGES
- SITE WORKS IN CURRENT STAGE
- BUILDING WORKS IN CURRENT STAGE

B	ISSUE FOR PPR	15-10-12
A	ISSUE FOR REVIEW: INFORMATION TRANSFERRED FROM A.201	09-07-12
Issue	Amendment Description	Date

Architect

MAYOH ARCHITECTS

PD MAYOH PTY LTD
ABN 16788096806
Peter Mayoh, Regd. Architect No 3788
Arthur Gartrell, Regd. Architect No 4040
69 Stathallen Avenue Northbridge NSW 2063
P : (02) 9558 9488 F : (02) 9558 6424
info@pdmayoh.com.au www.mayoharchitects.com.au

Clients

David Lhuede Pty. Ltd.
Kennards Self-Storage Pty. Ltd.
Hai Phong Properties Pty. Ltd.

Drawing Title

STAGING DIAGRAMS -
STAGE 1A

Project

CONCEPT PLAN APPLICATION FOR :

columbiaprecinctregeneration HOMEBUSH

2-20 Parramatta Road & 11-13 Columbia Lane, Homebush NSW

True North

Scale: 1:500 @ A1 Job No: 0834
1:1000 @ A3

Checked: PH Drawn: TT

Dwg No. A.250 Issue B

STAGE 1A