


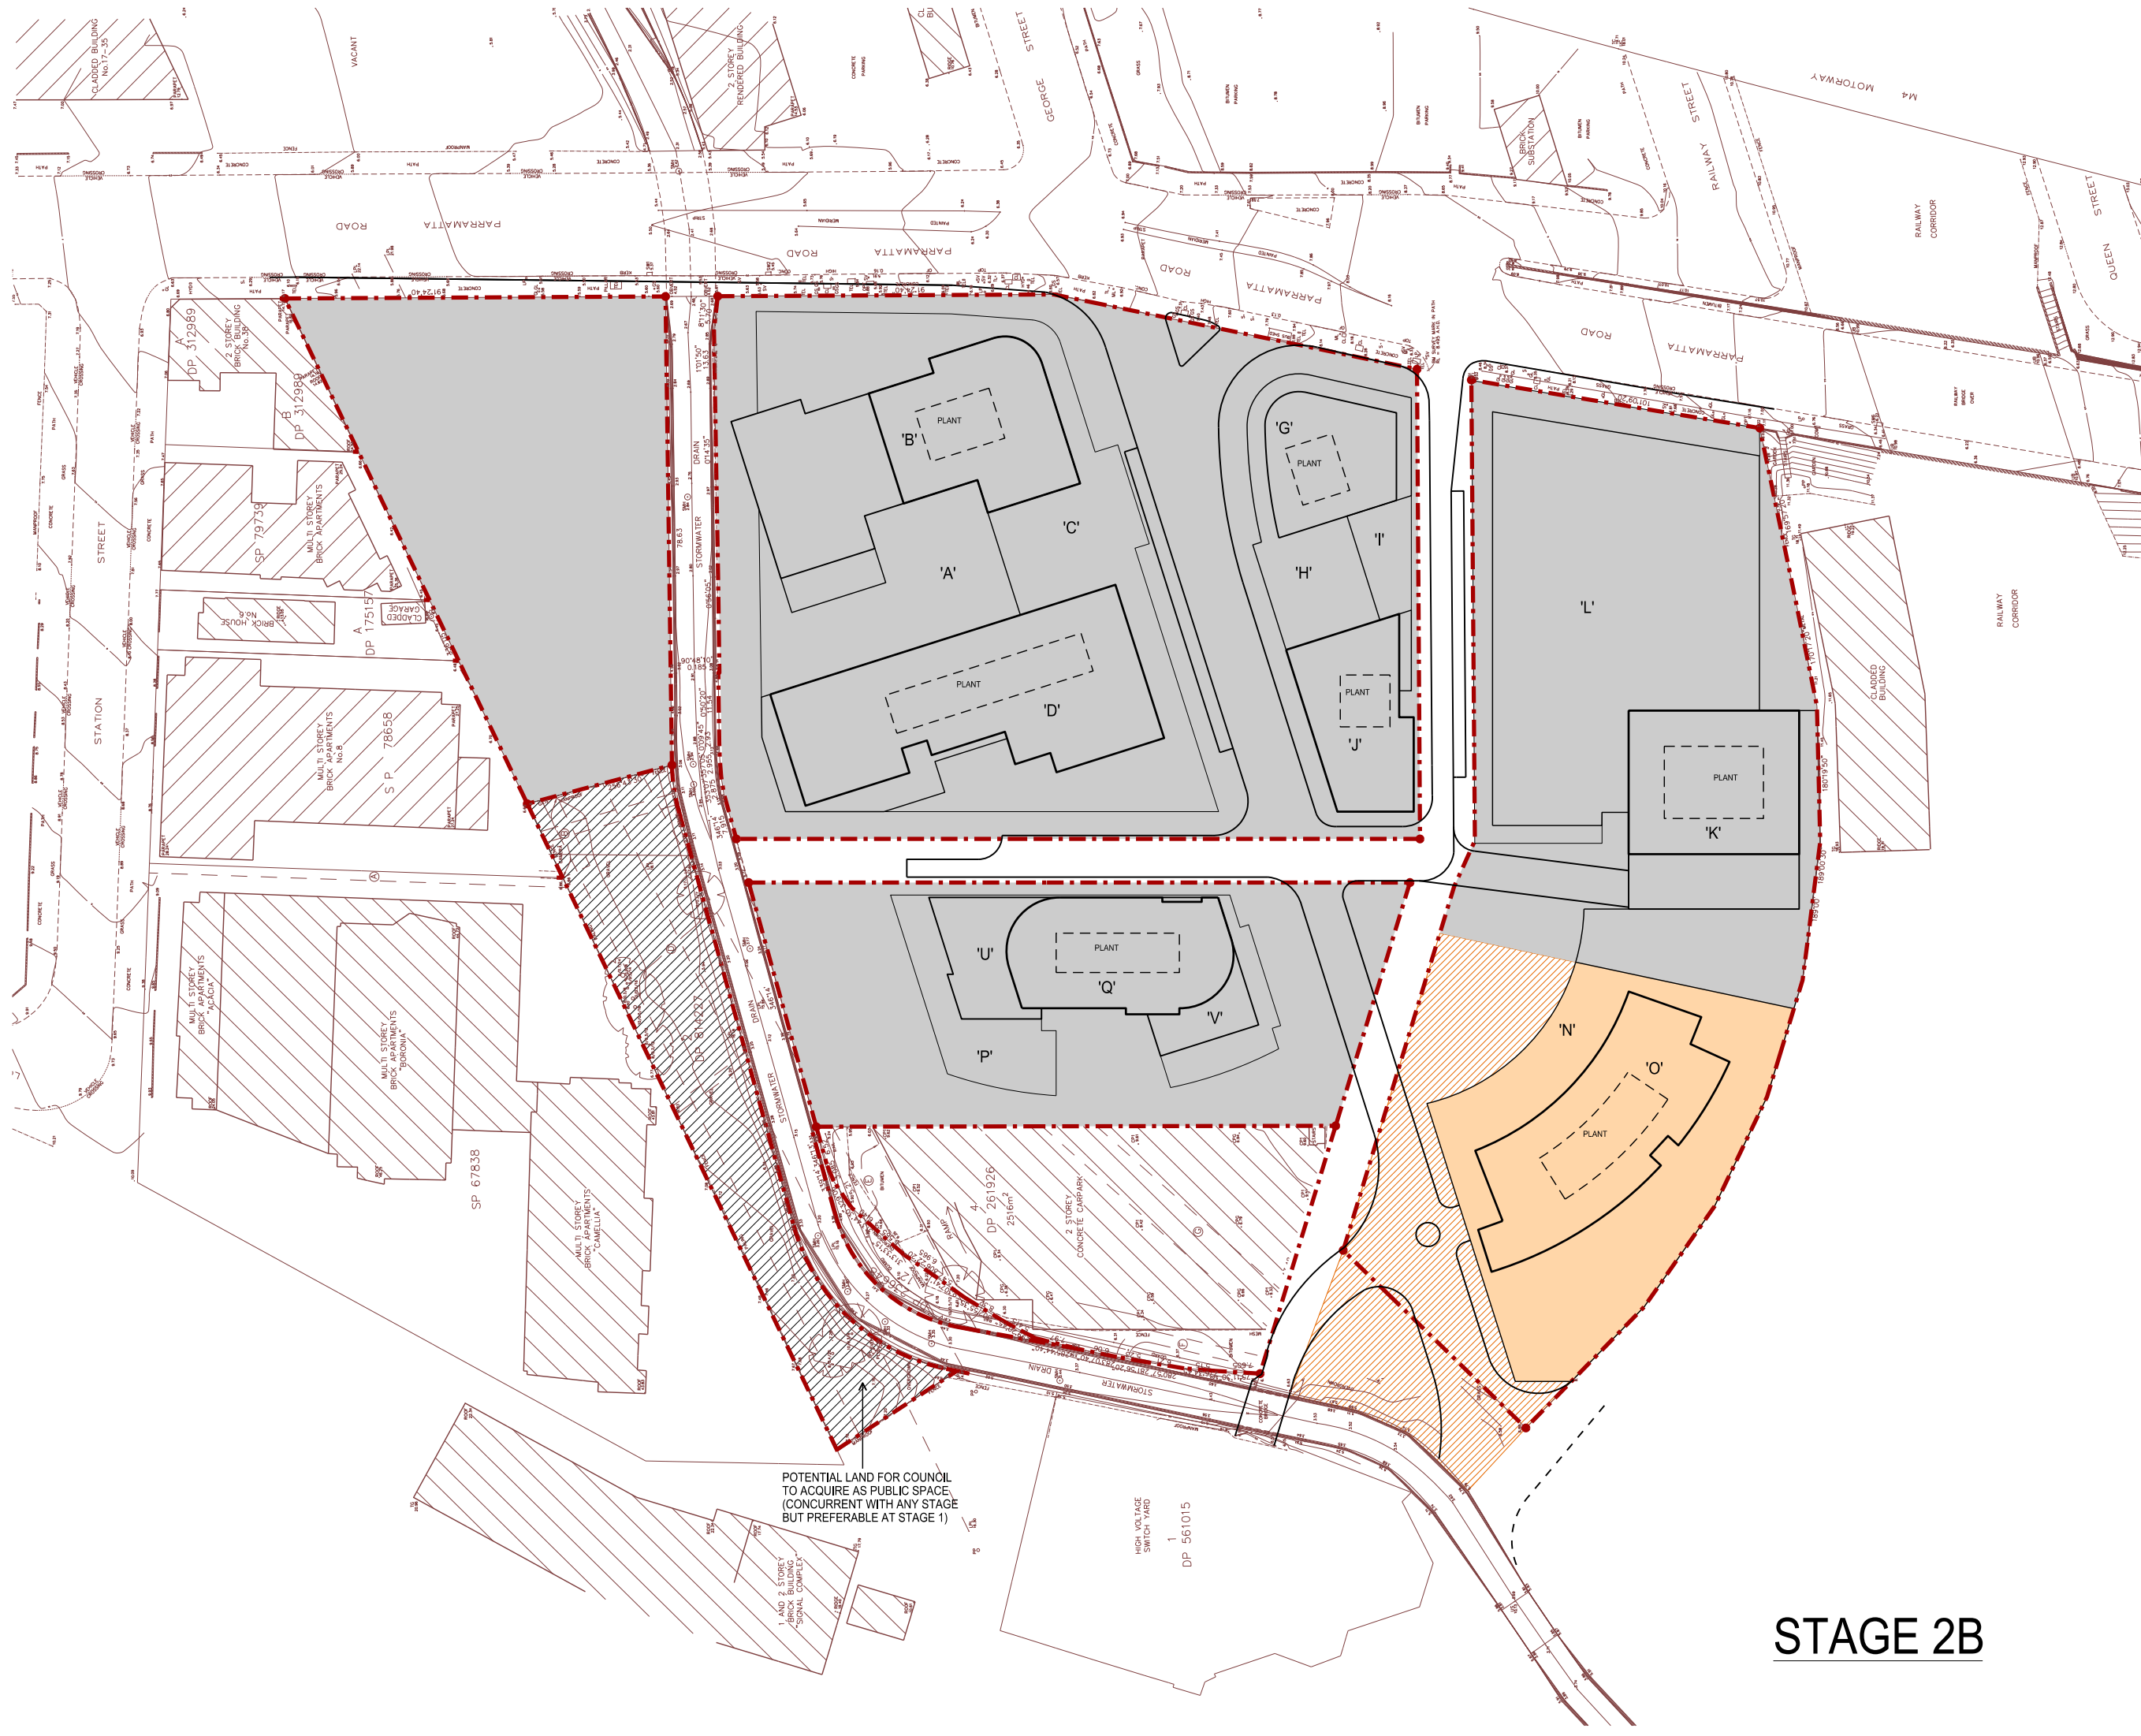

FOR INFORMATION ONLY

LEGEND :

WORKS COMPLETED IN PREVIOUS STAGES

SITE WORKS IN CURRENT STAGE

BUILDING WORKS IN CURRENT STAGE

B	ISSUE FOR PPR	15-10-12
A	ISSUE FOR REVIEW: INFORMATION TRANSFERRED FROM A.201	09-07-12
Issue	Amendment Description	Date

Architect

MAYOH
ARCHITECTS

PD MAYOH PTY LTD
ABN 16788056806
Peter Mayoh, Regd. Architect No 3788
Arthur Gastrell, Regd. Architect No 4040
60 Stathallen Avenue Northbridge NSW 2063
P : (02) 9558 9488 F : (02) 9558 6424
info@pdmayoh.com.au www.mayoharchitects.com.au

Clients

David Lhuete Pty. Ltd.
Kennards Self-Storage Pty. Ltd.
Hai Phong Properties Pty. Ltd.

Drawing Title

STAGING DIAGRAMS -
STAGE 2B

Project

CONCEPT PLAN APPLICATION FOR :

columbia
regeneration
HOME BUSH

2-20 Parramatta Road & 11-13 Columbia Lane, Homebush NSW

True North Scale: 1:500 @ A1 Job No: 0834
1:1000 @ A3

Checked: PH Drawn: TT
Dwg No. A.253 Issue B

0m 5 10 15 20 25 30

STAGE 2B