





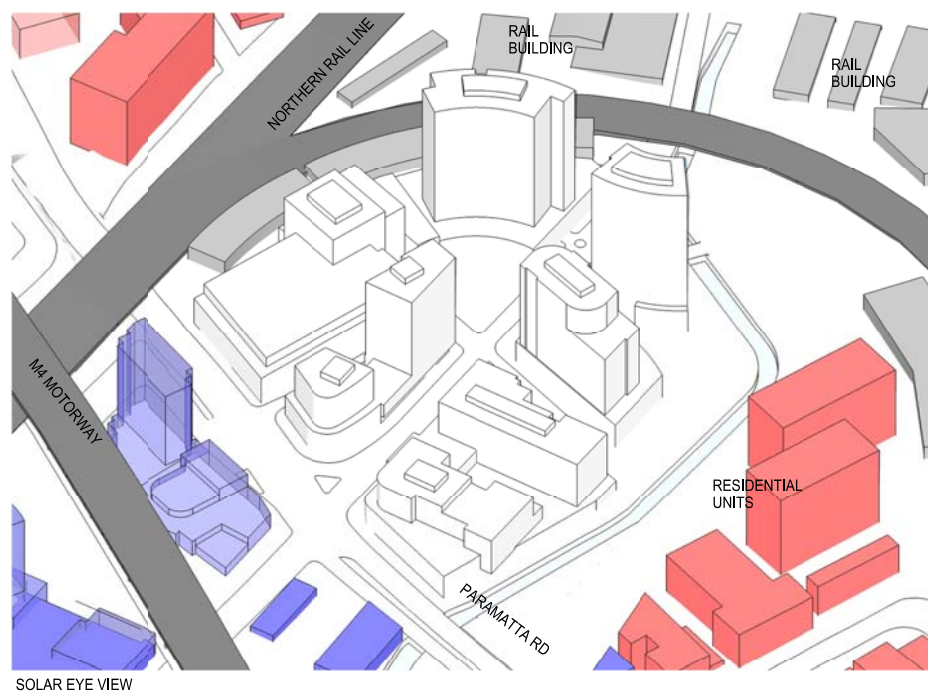


LEGEND :

	PROPOSED / REFURBISHED ON SUBJECT SITE
	EXISTING RESIDENTIAL
	APPROVED RESIDENTIAL BY OTHERS (UNBUILT / UNDER CONSTRUCTION)
	EXISTING INFRASTRUCTURAL / INDUSTRIAL
	EXISTING COMMERCIAL
	PROPOSED COMMERCIAL BY OTHERS



D	ISSUE FOR PPR	15-10-12
C	ISSUE FOR REVIEW : AMENDMENTS TO GEORGE ST. EXTENSION TO SUIT ROAD DESIGN	27-08-12
B	ENVIRONMENTAL ASSESSMENT ISSUE	18-10-11
A	CONCEPT PLAN DRAFT SUBMISSION	05-07-11
Issue	Amendment Description	Date

Architect

PD MAYOY PTY LTD
ABN 16788096806
Peter Mayo, Regd. Architect No 3788
Arthur Gastrell, Regd. Architect No 4040
MAYOY ARCHITECTS
60 Strathallen Avenue Northbridge NSW 2063
P : (02) 9558 9488 F : (02) 9558 6424
info@pdmayoh.com.au www.mayoharchitects.com.au

Clients

David Lhuede Pty. Ltd.
Kennards Self-Storage Pty. Ltd.
Hai Phong Properties Pty. Ltd.

Drawing Title

Shadow Diagrams
EQUINOX SHADOW (12pm-2pm)
PLAN & SOLAR EYE VIEW

Project

CONCEPT PLAN APPLICATION FOR :

columbia precinct regeneration
HOME BUSH

2-20 Parramatta Road & 11-13 Columbia Lane, Homebush NSW

Scale: NTS Job No: 0834

Checked: PH Drawn: TT

Dwg No. Issue

A.901 D