





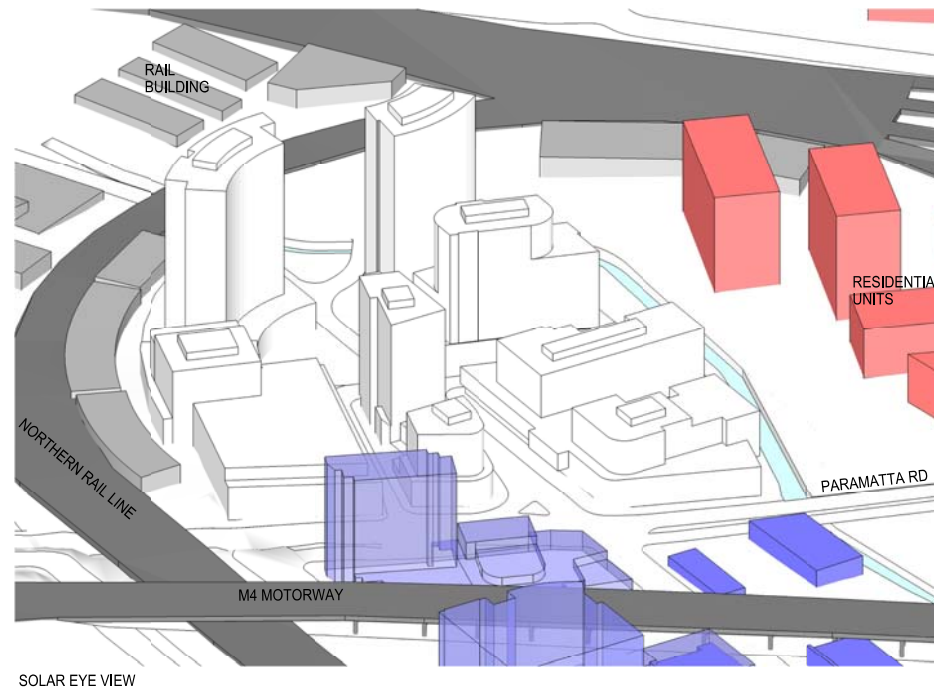
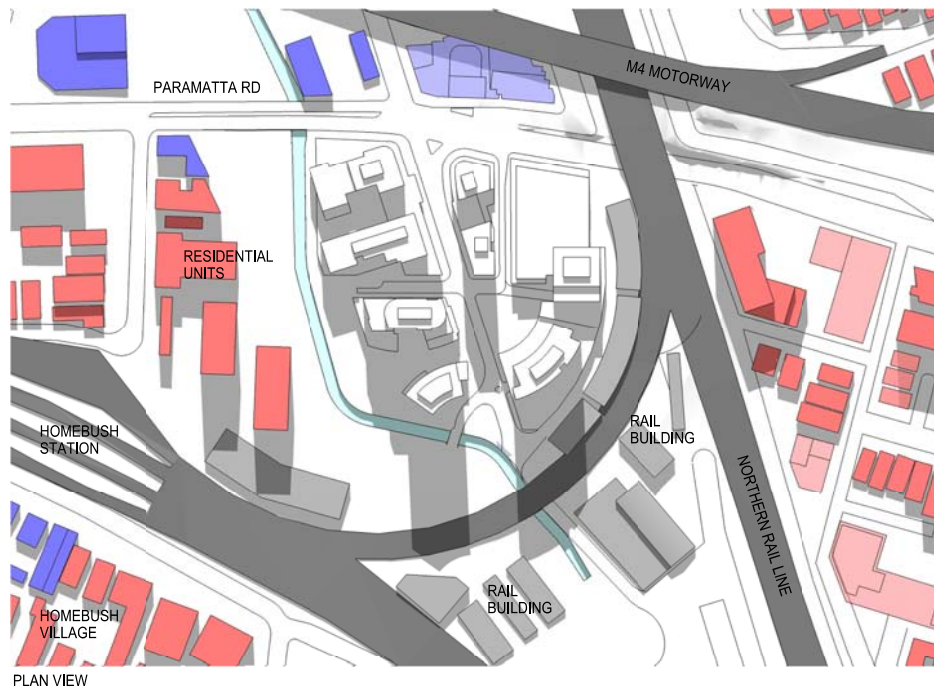
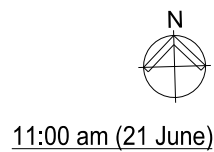
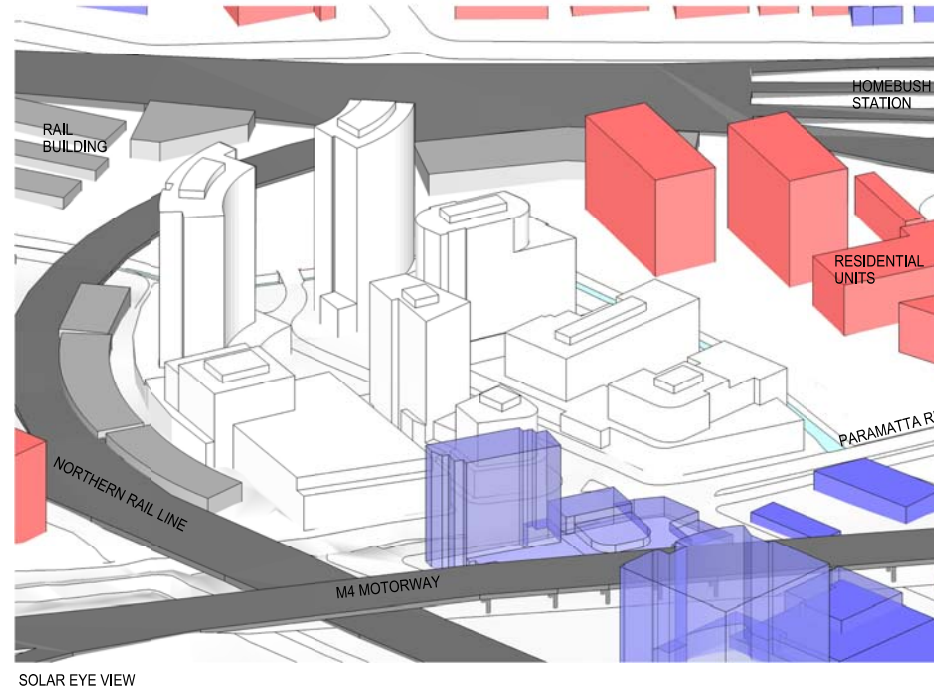
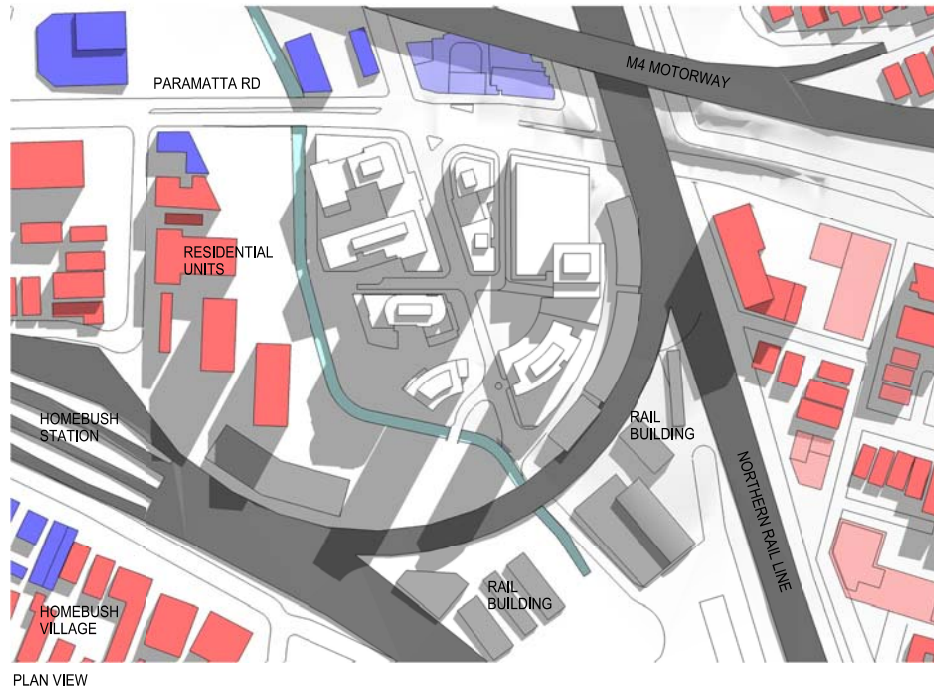
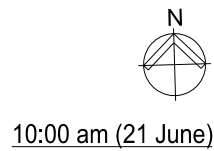
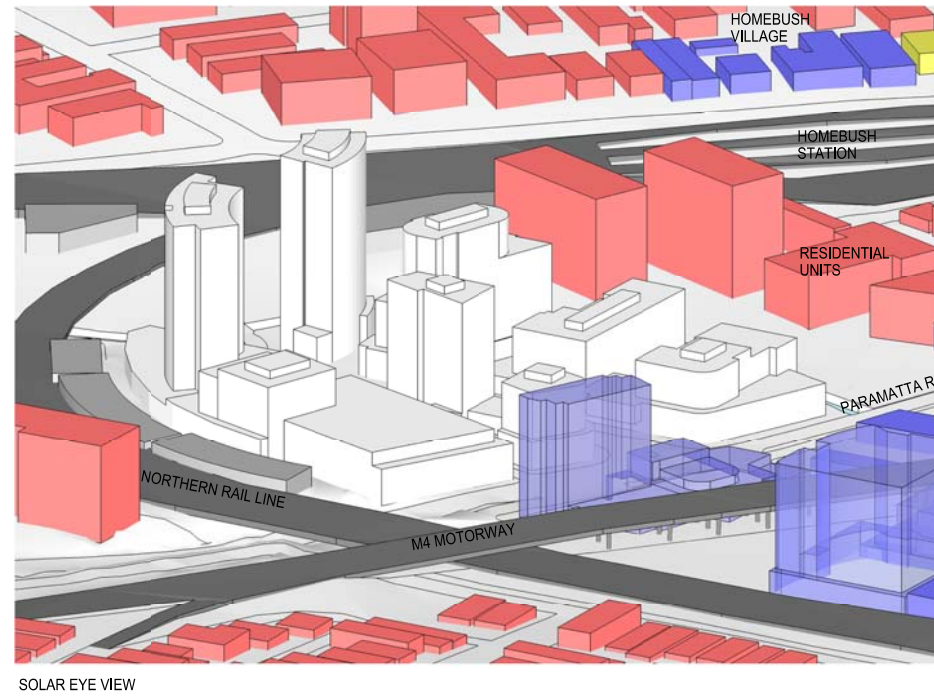
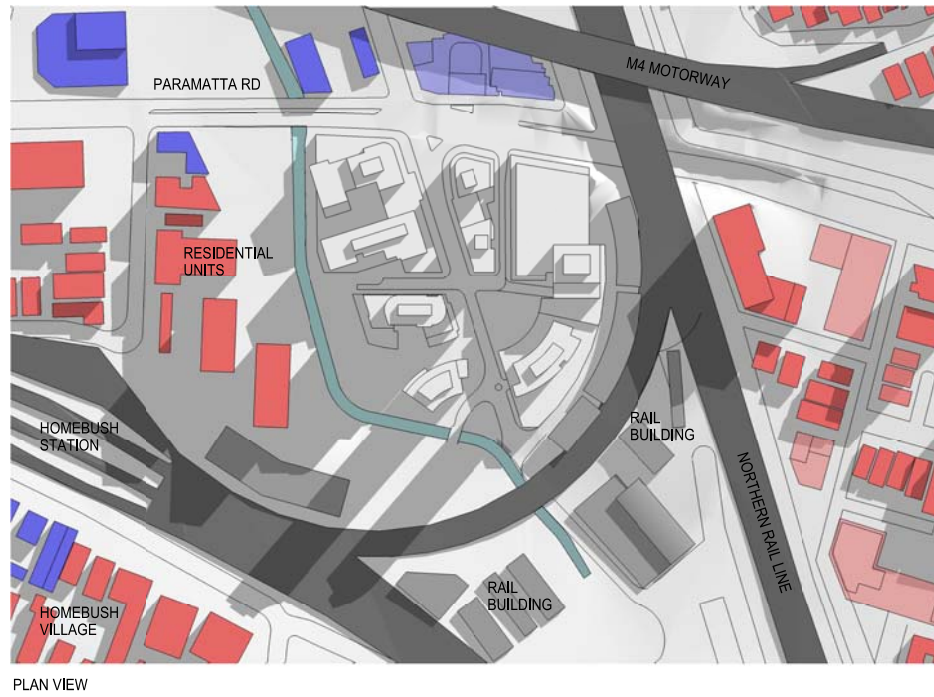
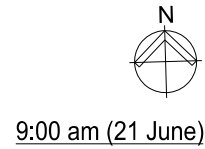


LEGEND :

	PROPOSED / REFURBISHED ON SUBJECT SITE
	EXISTING RESIDENTIAL
	APPROVED RESIDENTIAL BY OTHERS (UNBUILT / UNDER CONSTRUCTION)
	EXISTING INFRASTRUCTURAL / INDUSTRIAL
	EXISTING COMMERCIAL
	PROPOSED COMMERCIAL BY OTHERS



D	ISSUE FOR PPR	15-10-12
C	ISSUE FOR REVIEW : AMENDMENTS TO GEORGE ST. EXTENSION TO SUIT ROAD DESIGN	27-08-12
B	ENVIRONMENTAL ASSESSMENT ISSUE	18-10-11
A	CONCEPT PLAN DRAFT SUBMISSION	05-07-11
Issue	Amendment Description	Date

Architect  
**PD MAYOY PTY LTD**  
ABN 16788096806  
Peter Mayo, Regd. Architect No 3788  
Arthur Gastrell, Regd. Architect No 4040  
**MAYOY** ARCHITECTS  
60 Strathallen Avenue Northbridge NSW 2063  
P : (02) 9558 9488 F : (02) 9558 6424  
info@pdmayoh.com.au www.mayoharchitects.com.au

Clients  
David Lhuede Pty. Ltd.  
Kennards Self-Storage Pty. Ltd.  
Hai Phong Properties Pty. Ltd.

Drawing Title  
**Shadow Diagrams**  
**WINTER SHADOW (9am-11am)**  
**PLAN & SOLAR EYE VIEW**

Project  
CONCEPT PLAN APPLICATION FOR :  
**columbia precinct regeneration** HOME BUSH  
2-20 Parramatta Road & 11-13 Columbia Lane, Homebush NSW  
Scale: NTS Job No: 0834

Checked: PH Drawn: TT  
Dwg No: A.903 Issue: D