








LEGEND :

	PROPOSED / REFURBISHED ON SUBJECT SITE
	EXISTING RESIDENTIAL
	APPROVED RESIDENTIAL BY OTHERS (UNBUILT / UNDER CONSTRUCTION)
	EXISTING INFRASTRUCTURAL / INDUSTRIAL
	EXISTING COMMERCIAL
	PROPOSED COMMERCIAL BY OTHERS

3:00 pm (21 June)

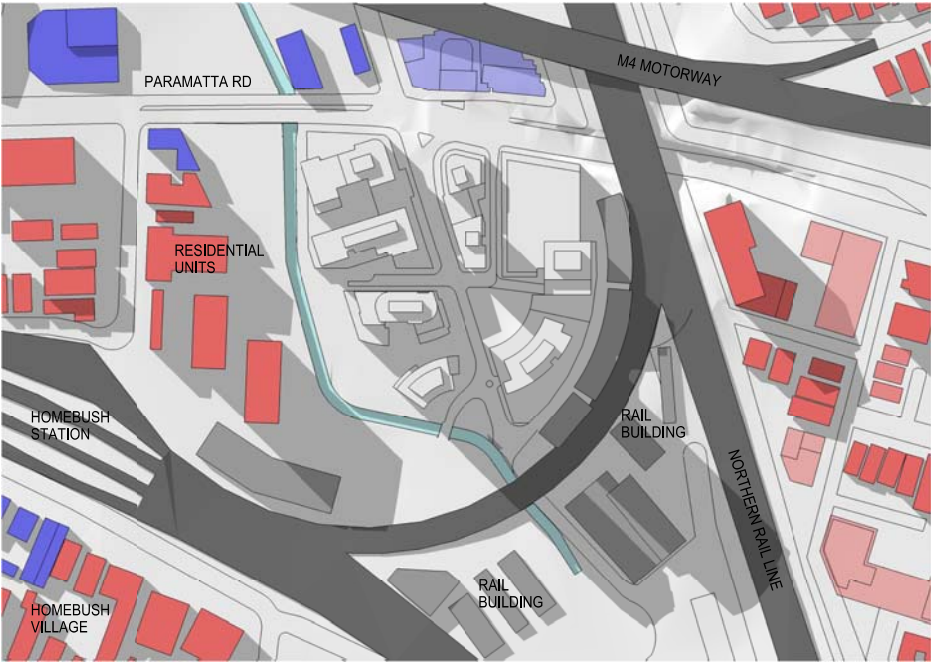


D	ISSUE FOR PPR	15-10-12
C	ISSUE FOR REVIEW : AMENDMENTS TO GEORGE ST. EXTENSION TO SUIT ROAD DESIGN	27-08-12
B	ENVIRONMENTAL ASSESSMENT ISSUE	18-10-11
A	CONCEPT PLAN DRAFT SUBMISSION	05-07-11
Issue	Amendment Description	Date

Architect	PD MAYOY PTY LTD
	ABN 16788096806
	Peter Mayo, Regd. Architect No 3788
	Arthur Gastrelli, Regd. Architect No 4040
	60 Strathallen Avenue Northbridge NSW 2063
	P : (02) 9958 0488 F : (02) 9958 6424
	info@pdmayoh.com.au www.mayoharchitects.com.au

Clients
David Lhuede Pty. Ltd.
Kennards Self-Storage Pty. Ltd.
Hai Phong Properties Pty. Ltd.

Drawing Title

Shadow Diagrams
WINTER SHADOW (3pm)
PLAN & SOLAR EYE VIEW

Project
CONCEPT PLAN APPLICATION FOR :

2-20 Parramatta Road & 11-13 Columbia Lane, Homebush NSW

Scale: NTS Job No: 0834

Checked: PH Drawn: TT

Dwg No. A.905 Issue D