




KERB & GUTTER (KG)
SCALE 1:10

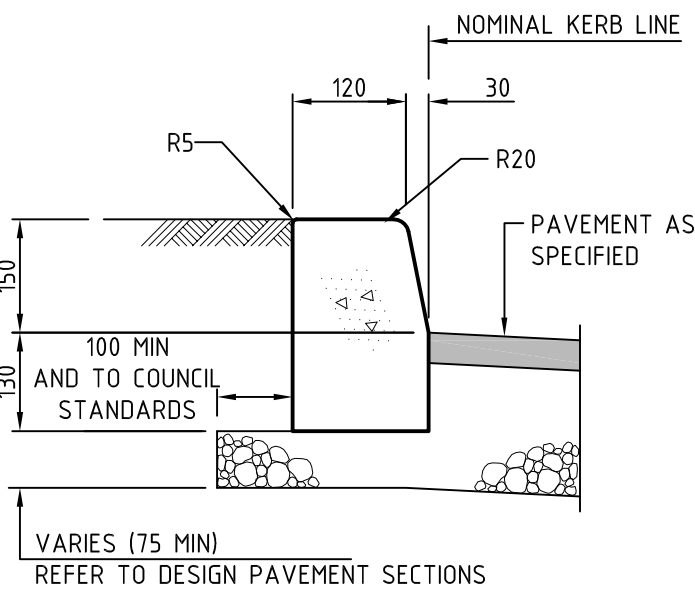


KERB ONLY (KO)
SCALE 1:10

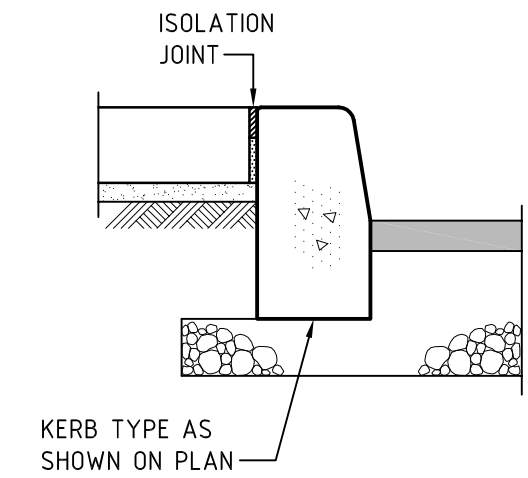


KERB FOOTPATH DETAIL
SCALE 1:10

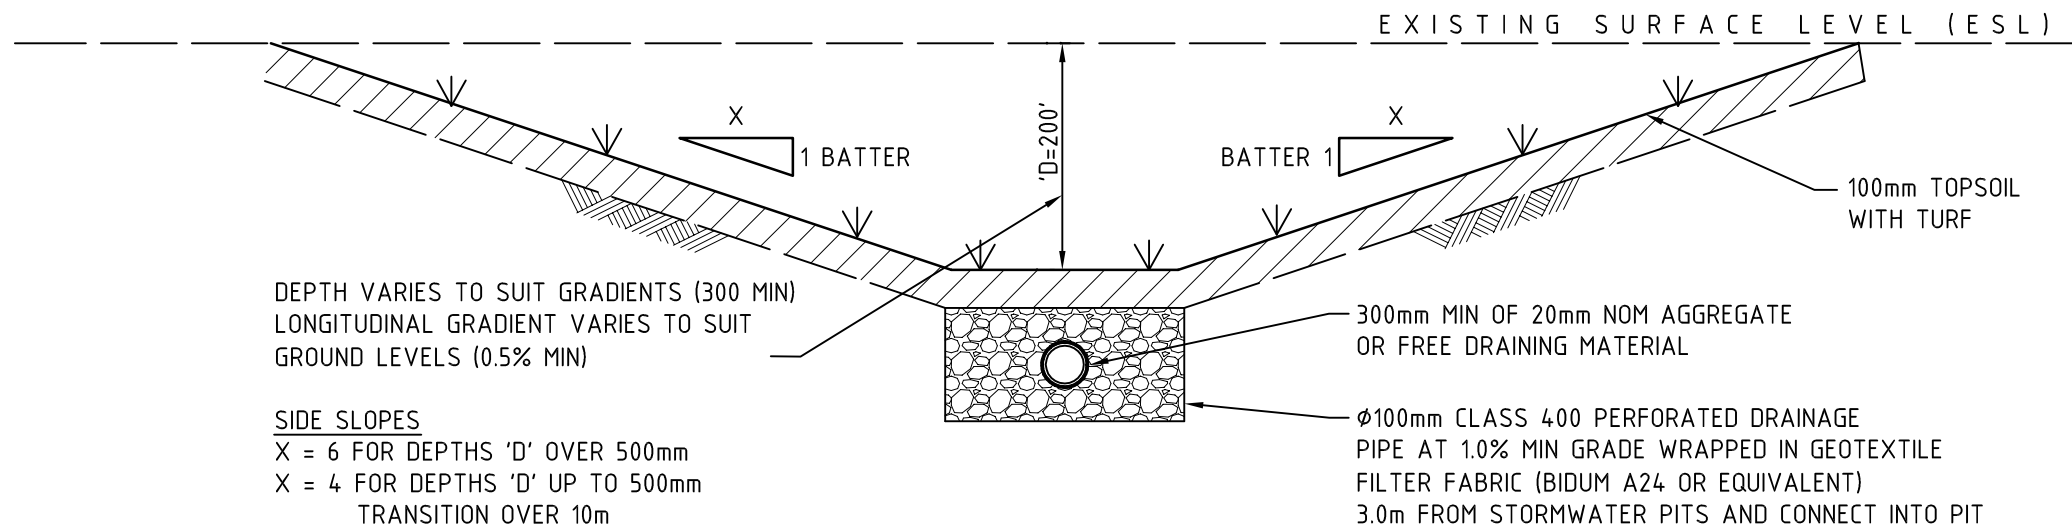

GRASS LINED SWALE
SCALE 1:20

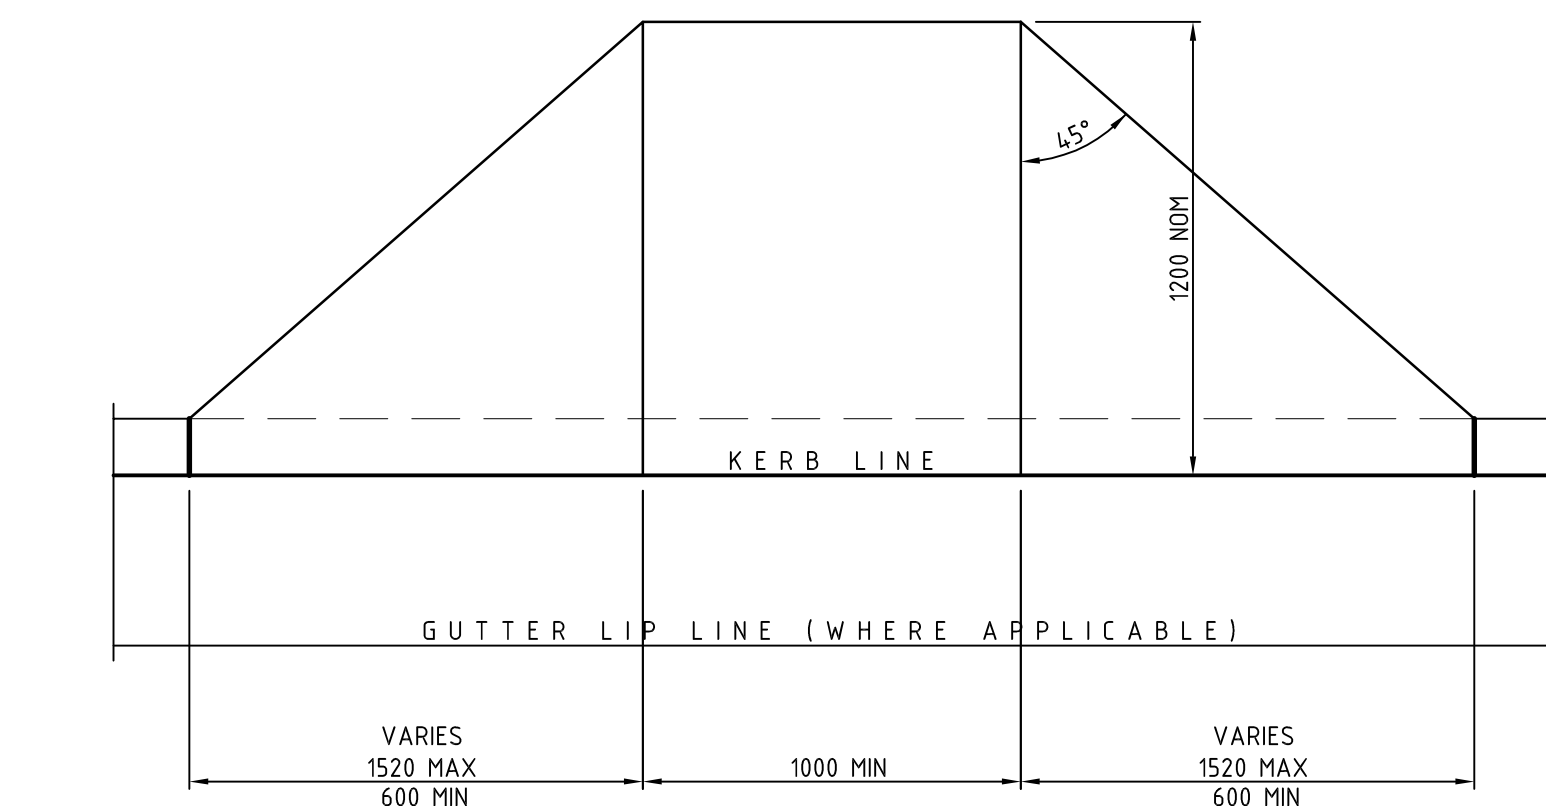


PLAN

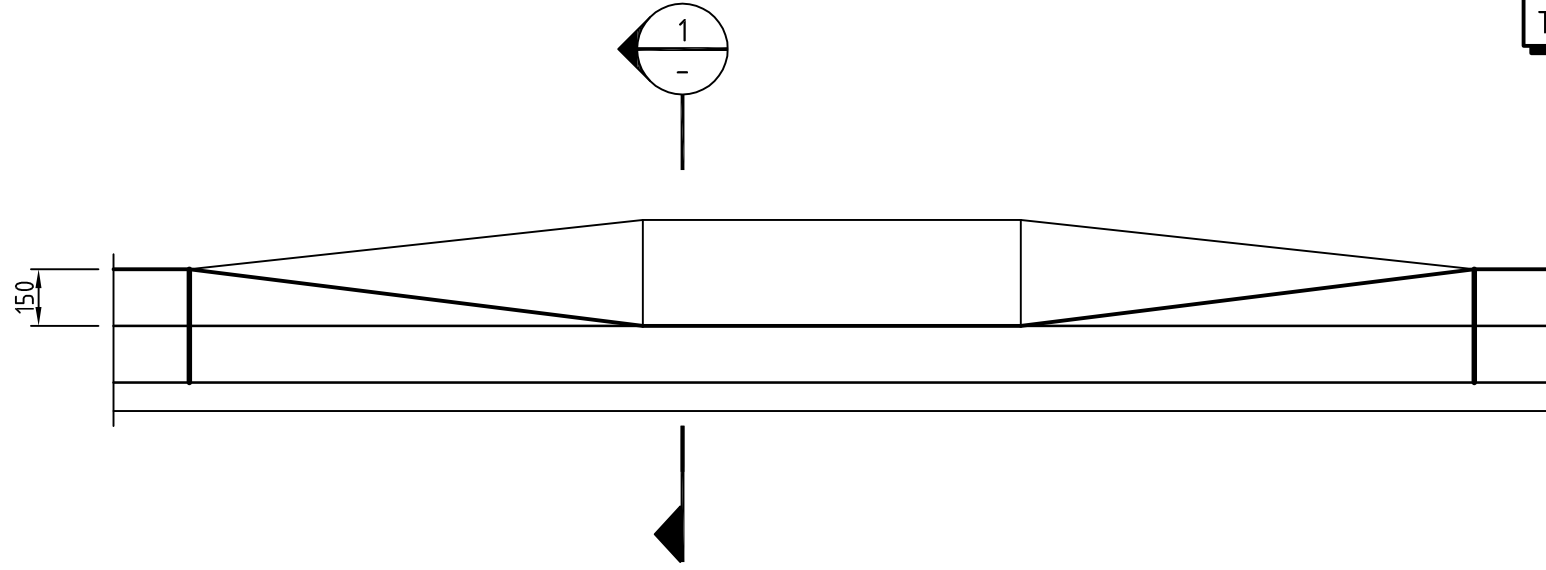


ELEVATION
SCALE 1:20

PRAM RAMP (PR)
SCALE 1:20

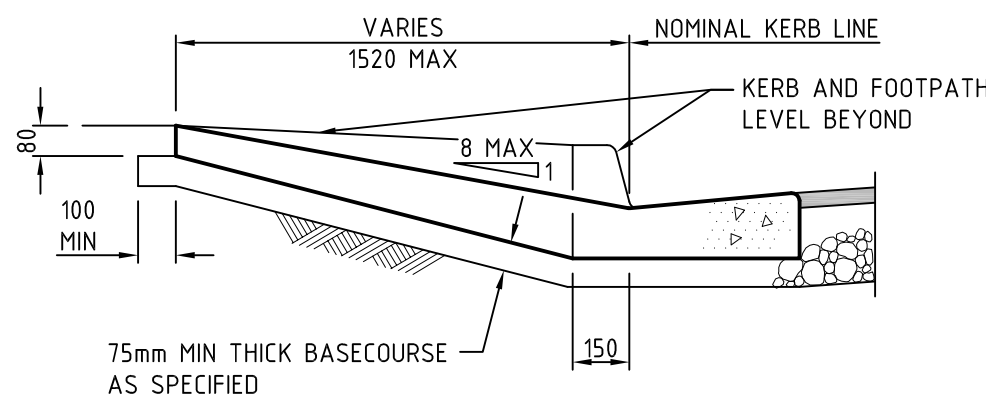


SECTION
SCALE 1:20
(FOR KERB AND GUTTER)

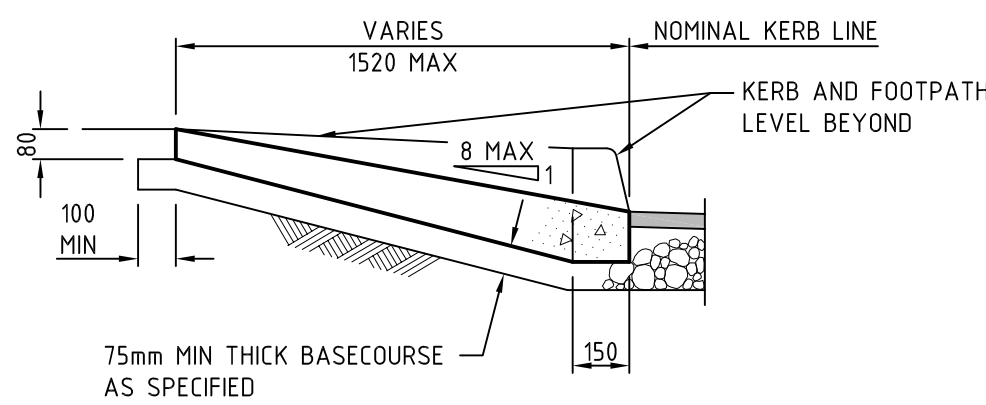

SECTION
SCALE 1:20
(FOR KERB ONLY)

DESIGN NOTE:
CHECK LANDING EXTENT
AND TACTILE INDICATOR REQ'S
TOP OF RAMP 1200 MIN

Notes

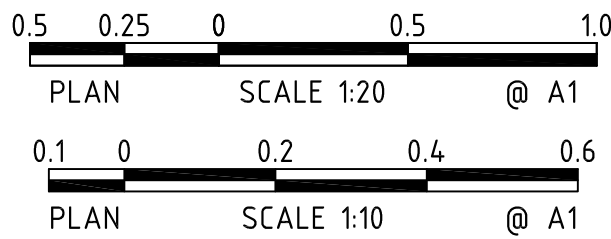

Key to symbols

Reference drawings

P2	27.07.12	AMP	RE-ISSUED FOR PROJECT APPLICATION	CJA	-
P1	25.07.12	AMP	ISSUED FOR PROJECT APPLICATION	CJA	-
Rev	Date	Drawn	Description	Ch'k'd	App'd



Level 3, 90 Phillip Street
Parramatta, NSW 2150
Australia
PO Box 163, Parramatta
NSW 2124, Australia
T +61 (0)2 9891 5044
F +61 (0)2 9891 5386
W www.mottmac.com.au



Client
PARKVIEW
CONSTRUCTIONS • DEVELOPMENTS • PROJECTS • INTERIORS
Title
**MASTERS HOME IMPROVEMENT
CENTRE
NEPEAN GREEN PENRITH
SITWORKS DETAILS SHEET
1 of 1**

Designed	DR		Eng check		
Drawn	AMP		Coordination		
Dwg check	DR		Approved	X	
Scale at A1	AS SHOWN	Status	PRE	Rev	P2
Drawing Number	MMD-310574-C-DR-00-XX-0030				