



Notes

SCALES

NOT TO SCALE

Key to symbols

**KEY PLAN**  
SCALE 1:NTS

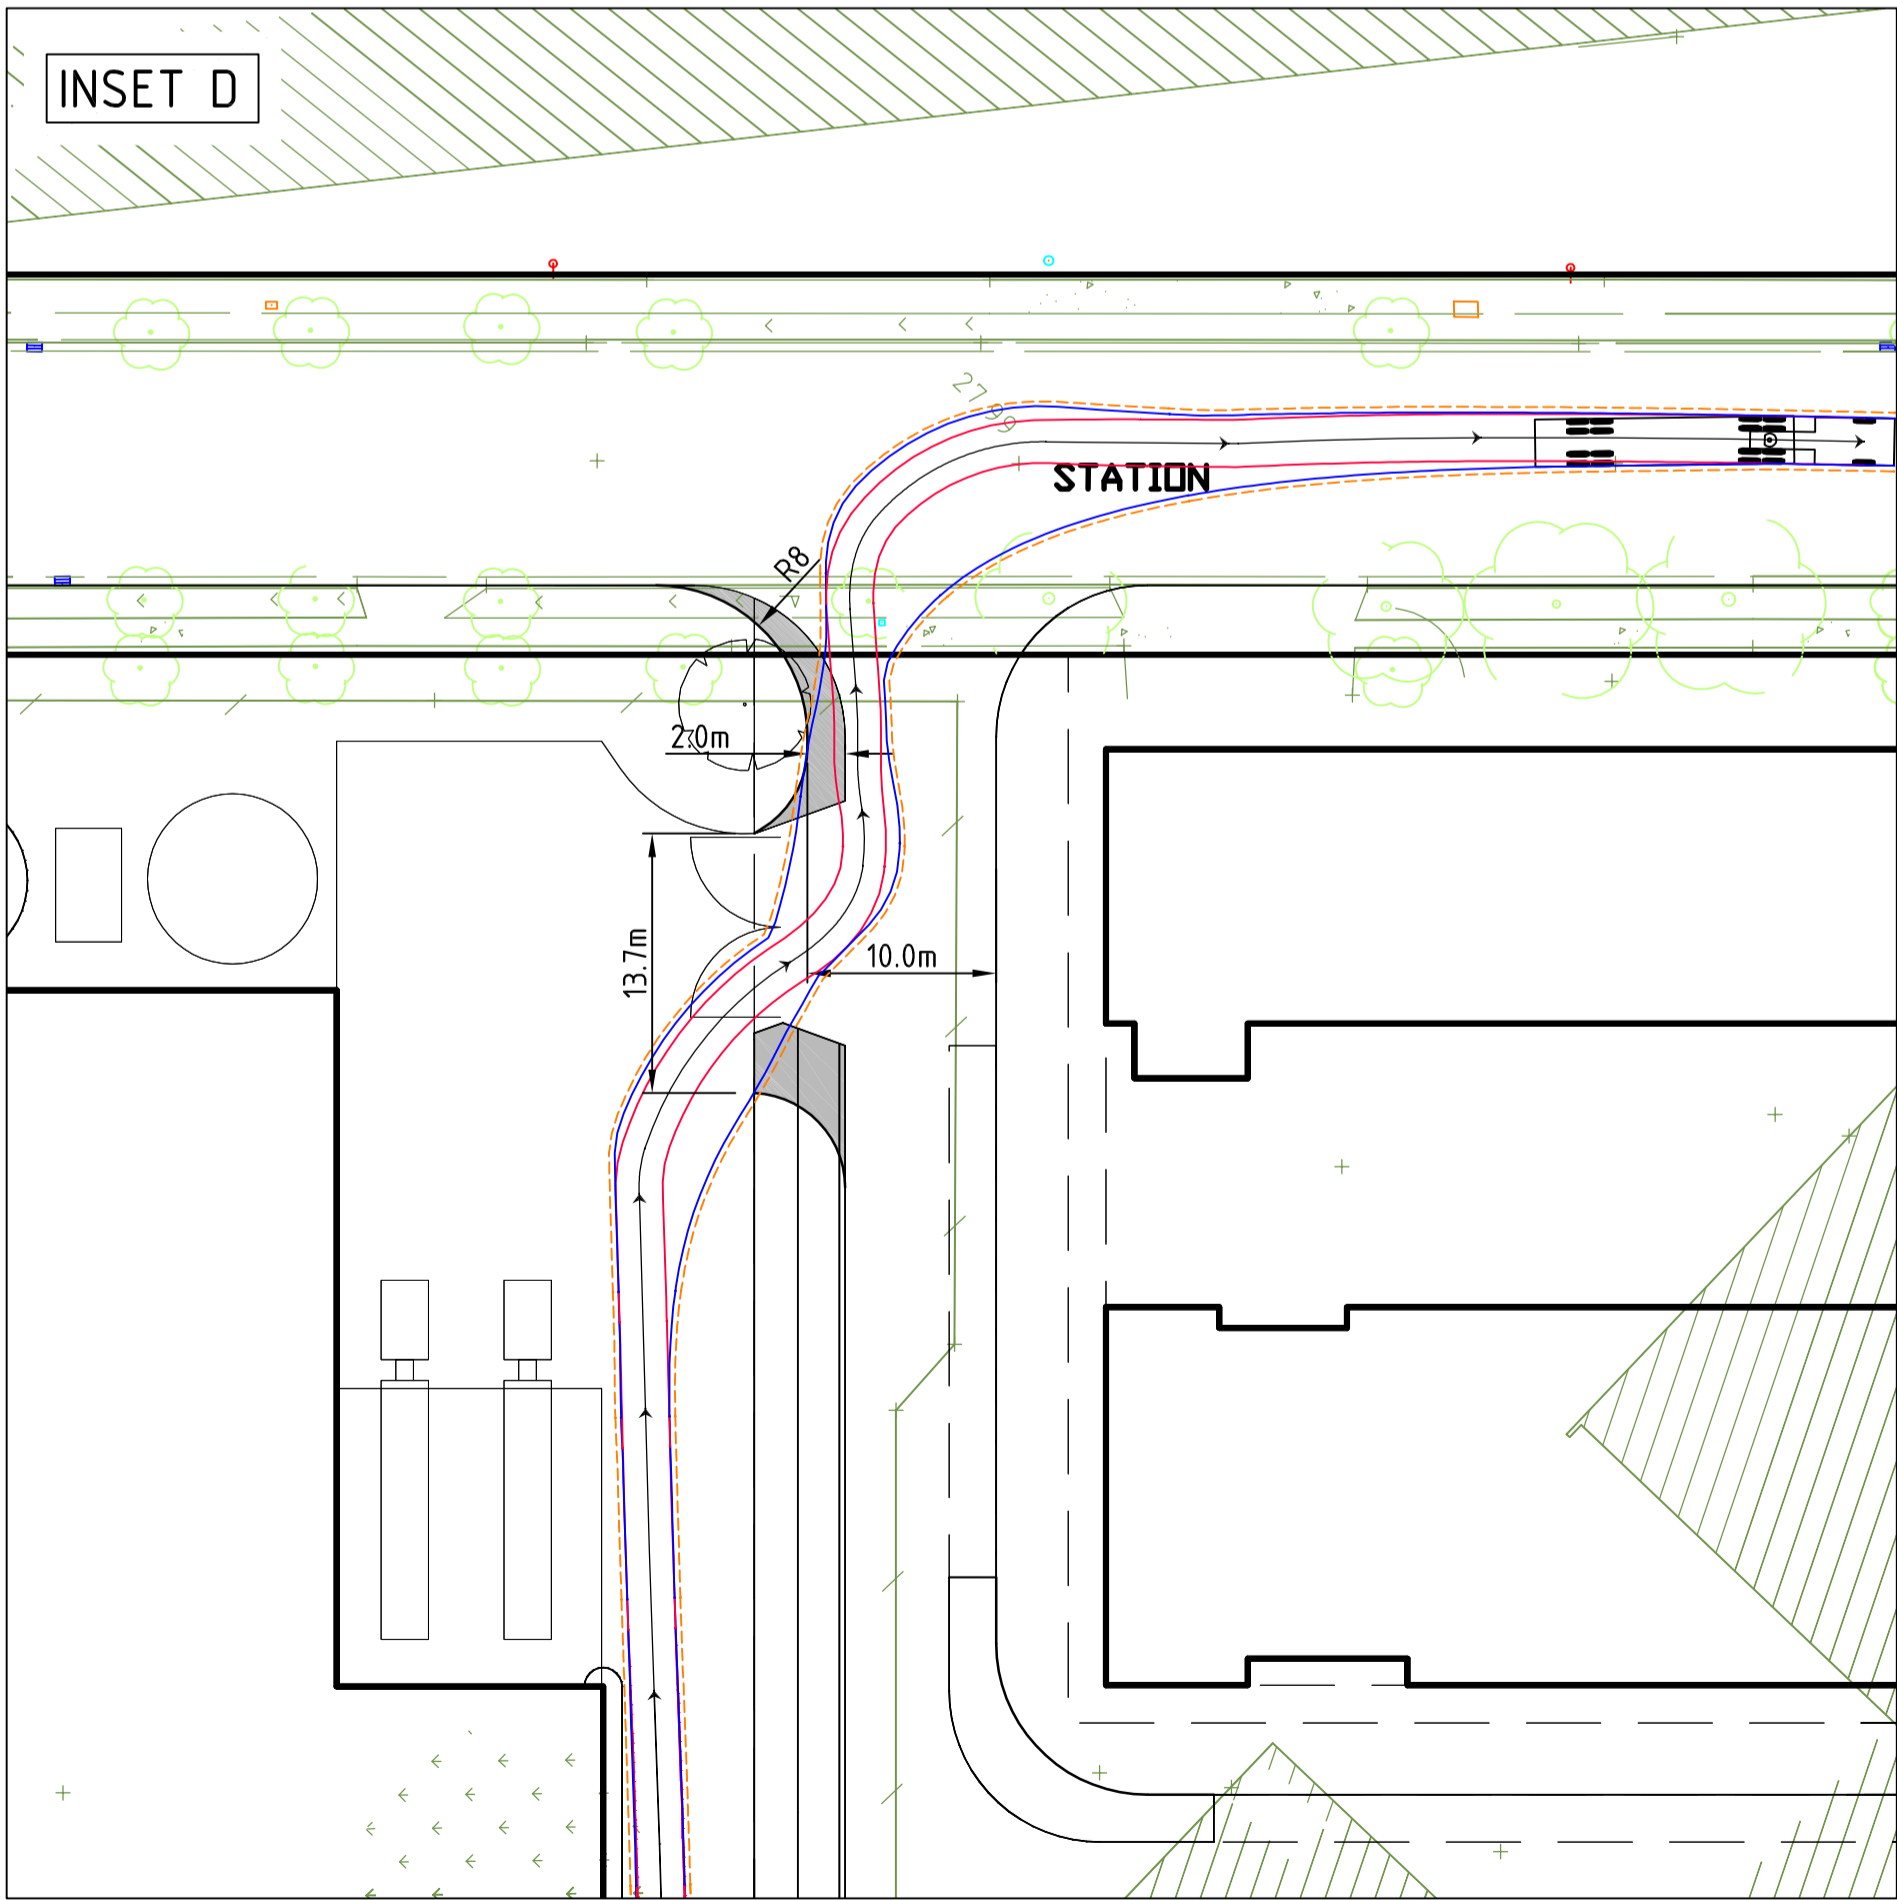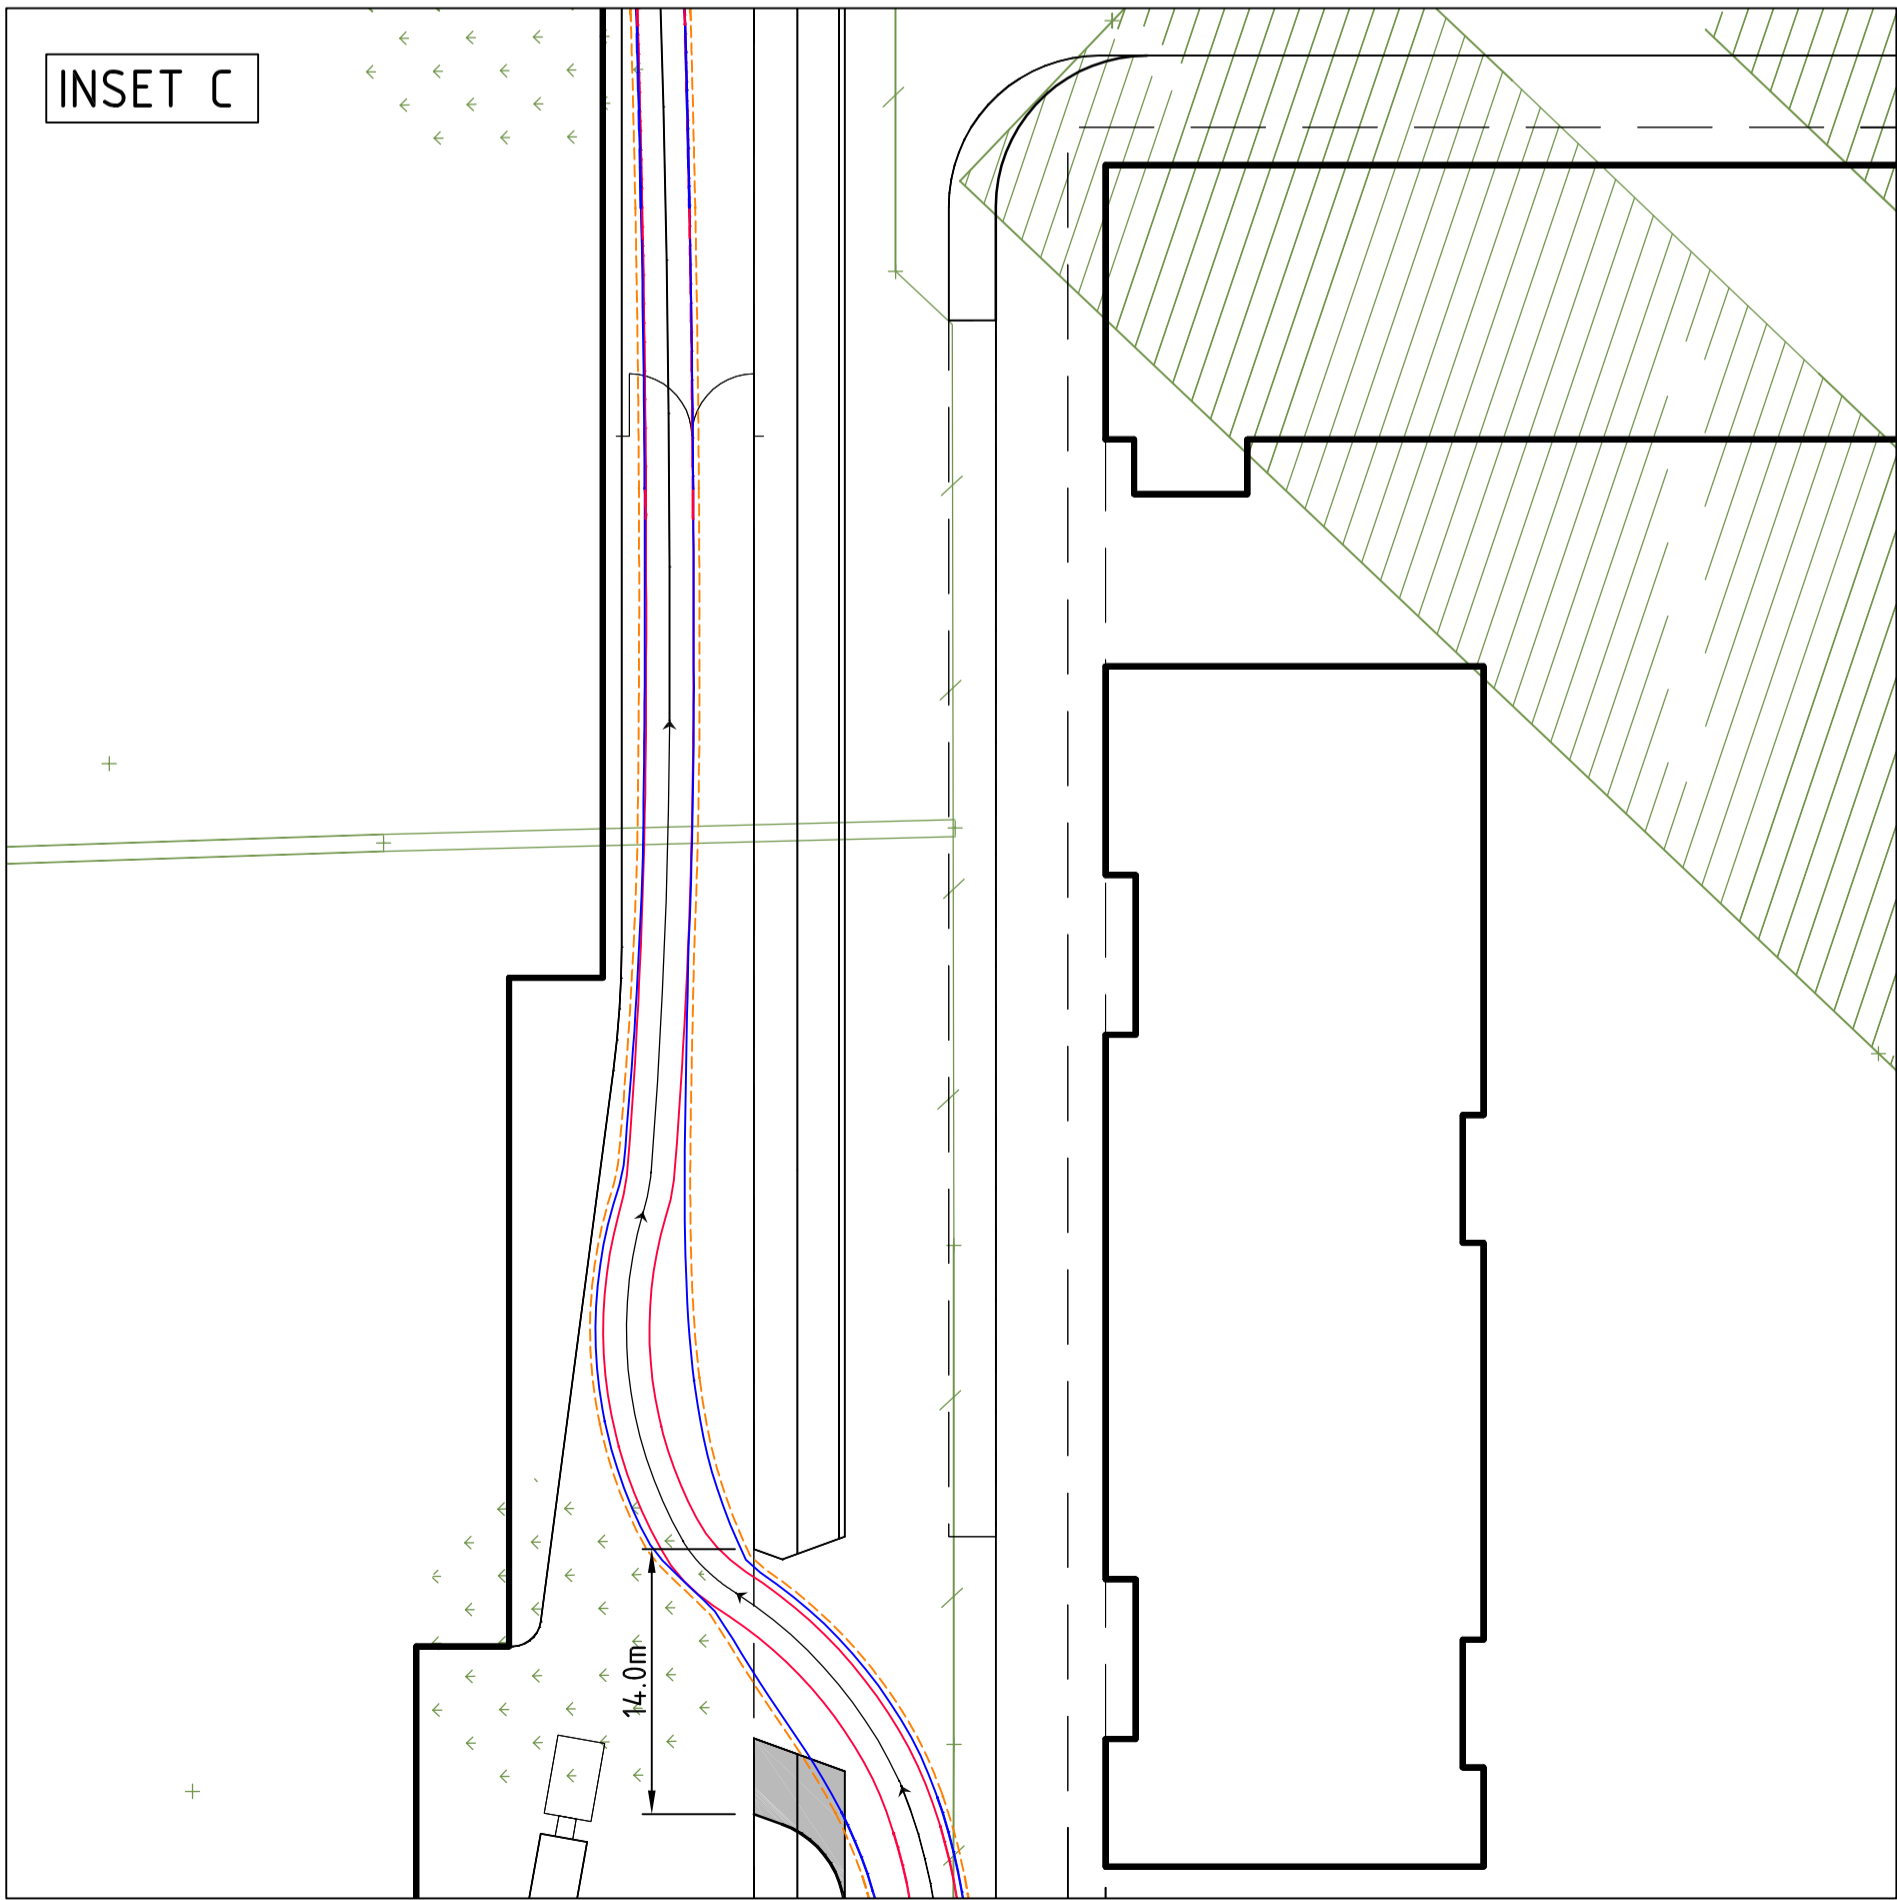

Reference drawings

P2	10.07.12	AMP	ISSUED FOR COORDINATION	CJA	-
P1	10.07.12	AMP	ISSUED FOR COORDINATION	CJA	-
Rev	Date	Drawn	Description	Ch'k'd	App'd

**Mott MacDonald**

Level 3, 90 Phillip Street  
Parramatta, NSW 2150  
Australia  
PO Box 163, Parramatta  
NSW 2124, Australia  
t +61 (0)2 9891 5044  
f +61 (0)2 9891 5386  
w www.mottmac.com.au

Client **PARKVIEW**

Title **NEPEAN GREEN  
PENRITH  
PRELIMINARY ROAD  
SIMULATED VEHICLE MOVEMENTS**

Designed	DR	Eng check		
Drawn	AMP	Coordination		
Dwg check	DR	Approved	X	
Scale at A1	NTS	Status	PRE	Rev P2

Drawing Number  
**MMD-310574-C-SK-00-XX-0200**