




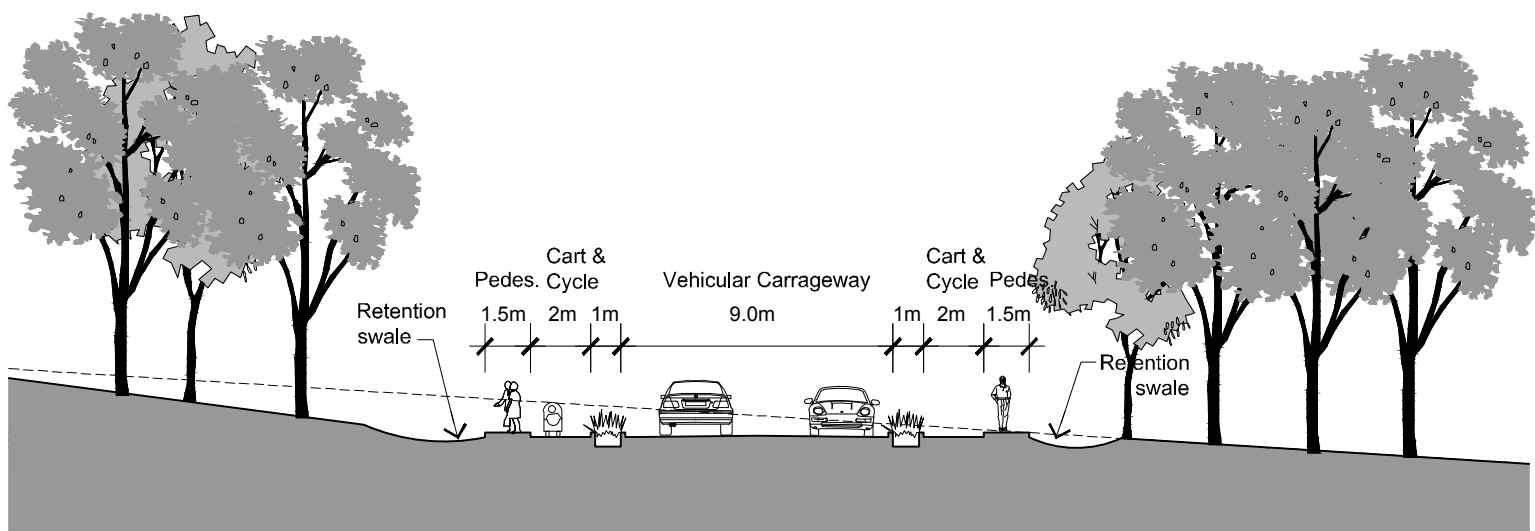


Road Type A - 18 m wide main ring-road

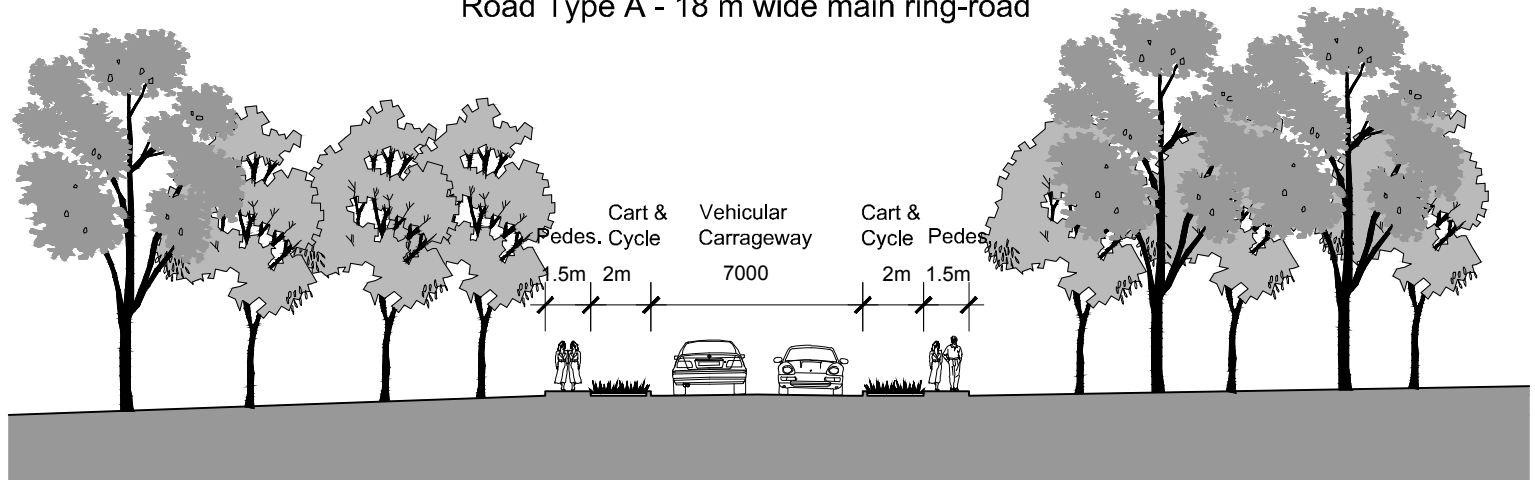


Road Type B - 14 m wide entry road from Forest Road & Link Road

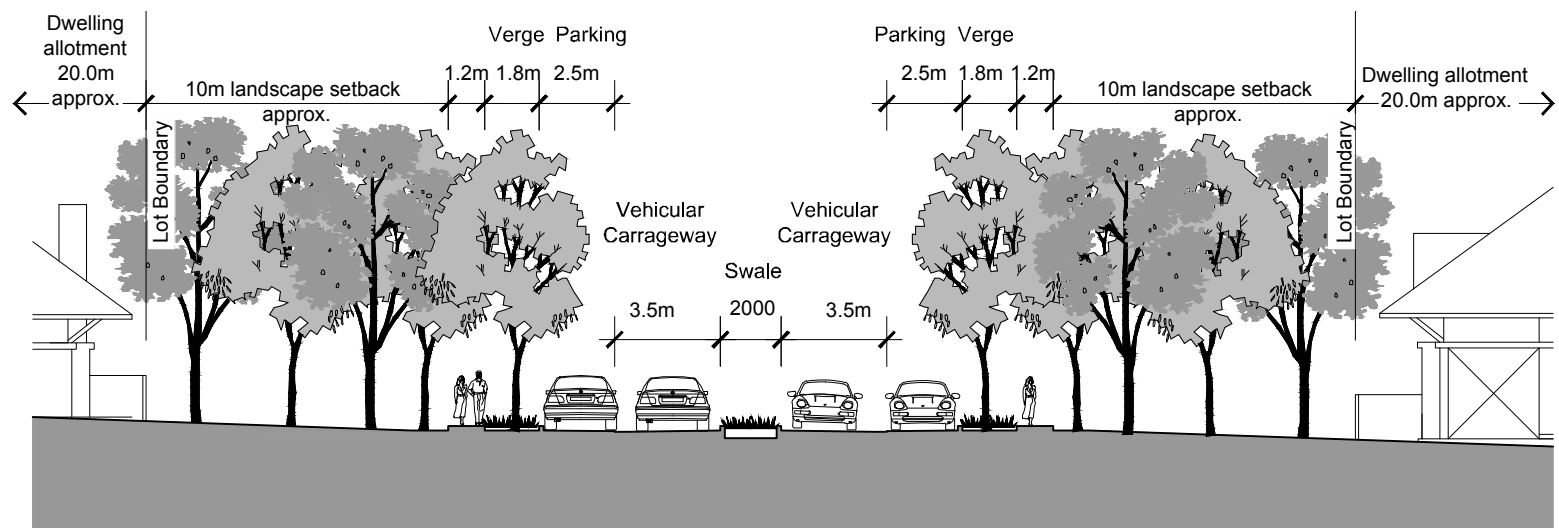

Road Type C - 20 m wide collector road from ring-road

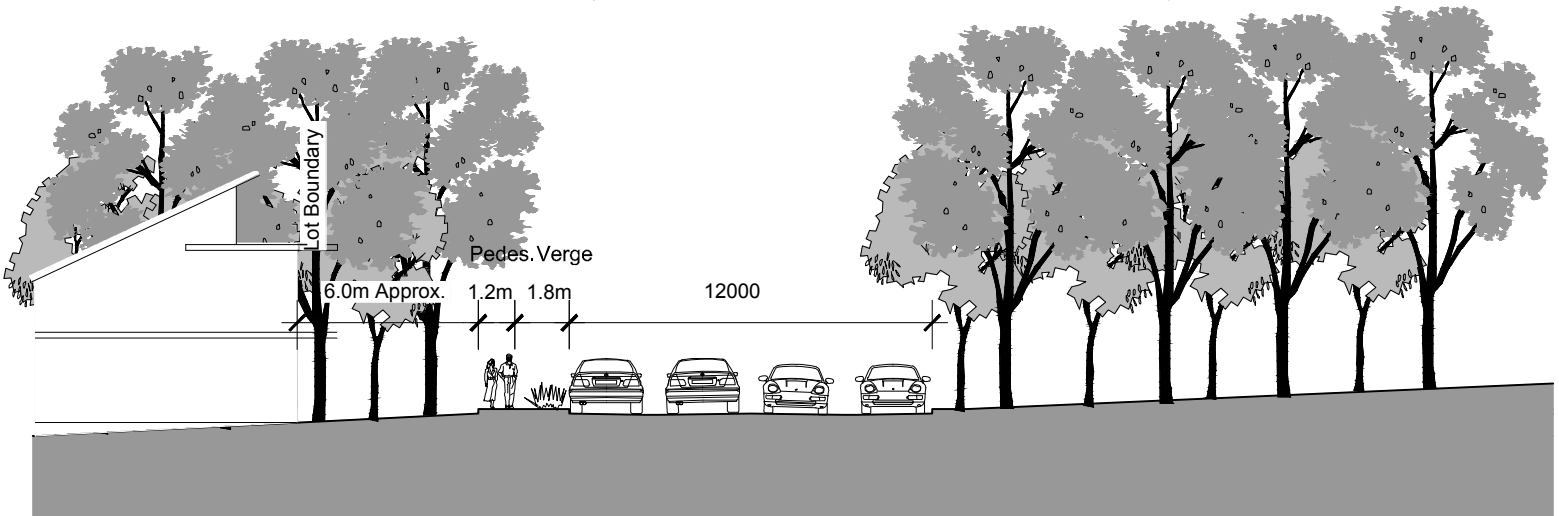

Road Type D - 15 m wide collector road

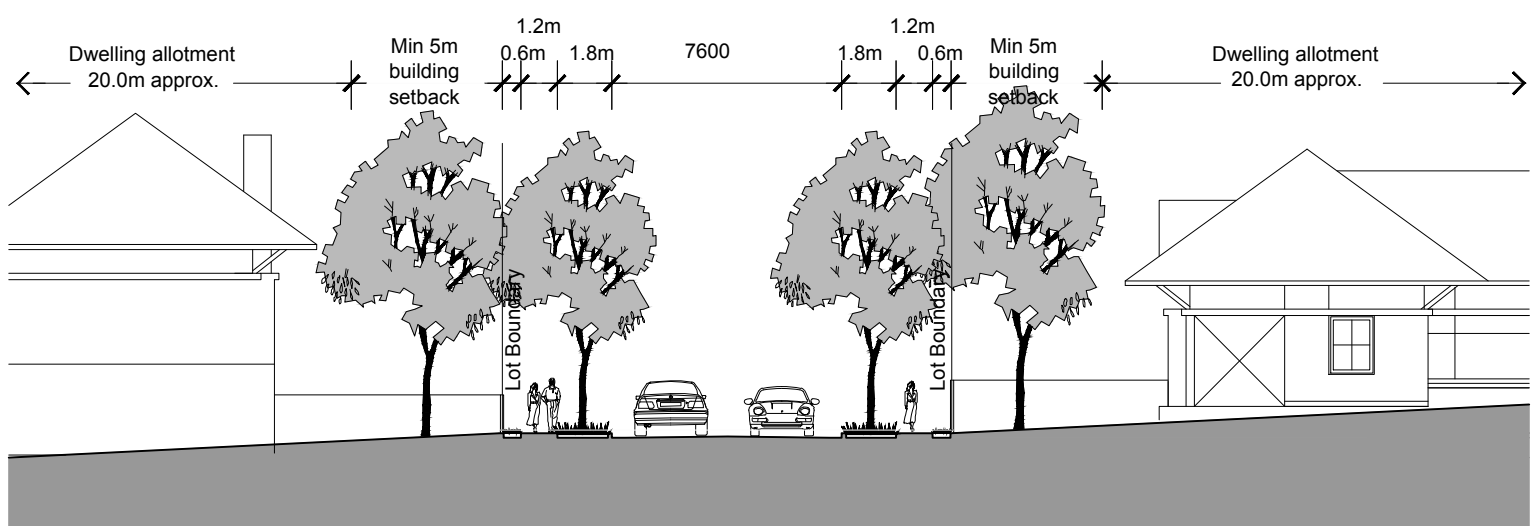

Road Type E - 14.8 m wide local network road

